




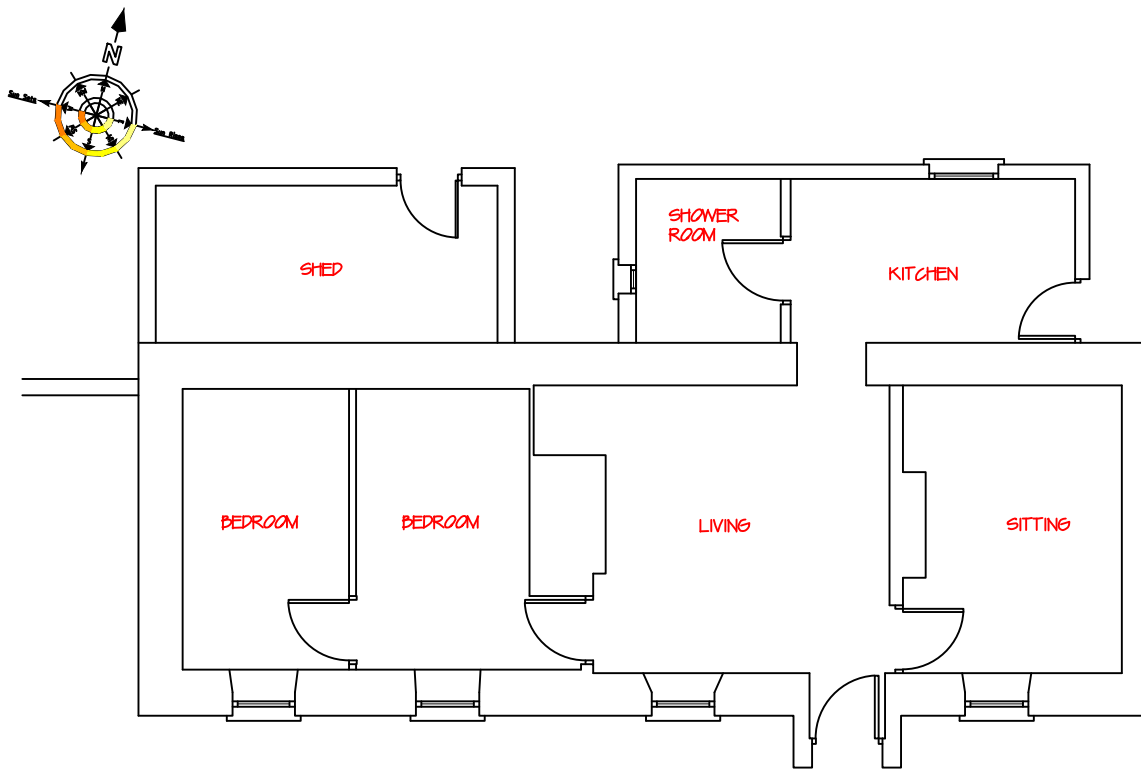


Plan

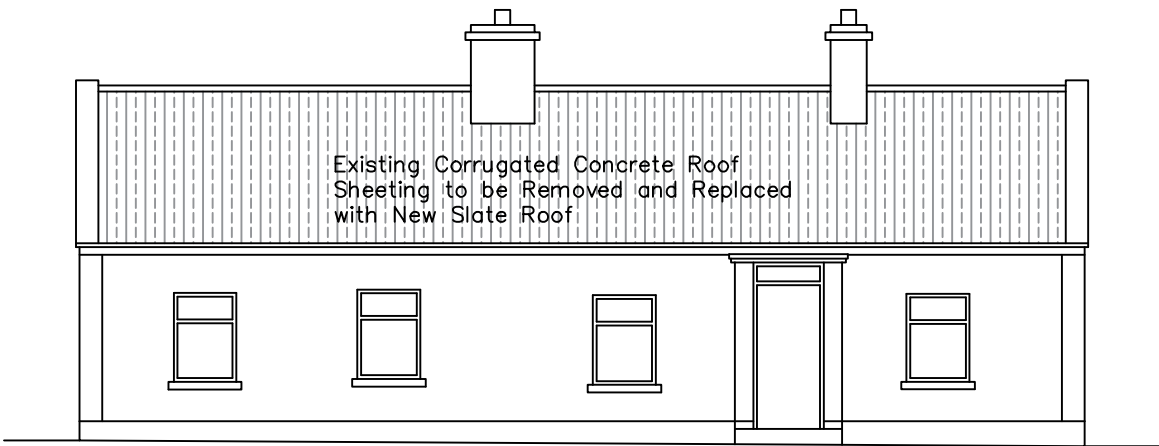


Front Elevation

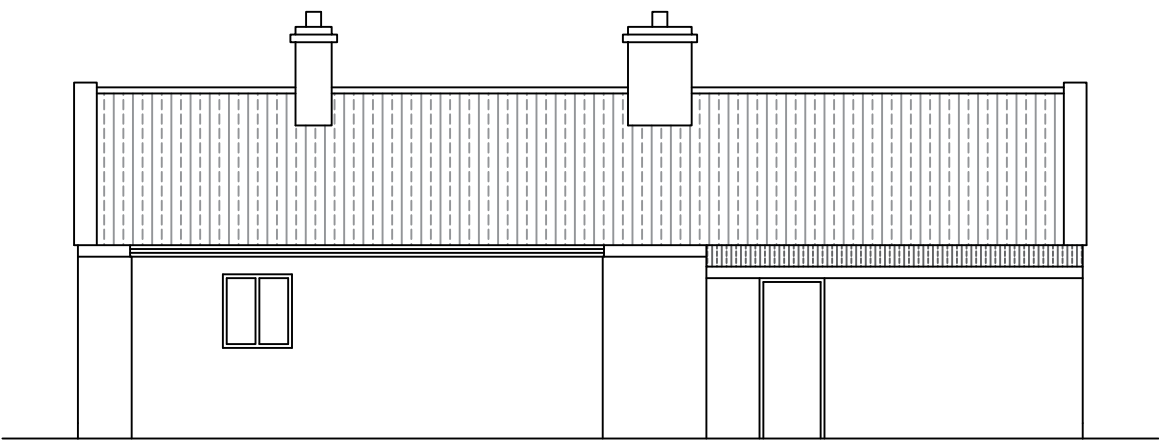


Rear Elevation

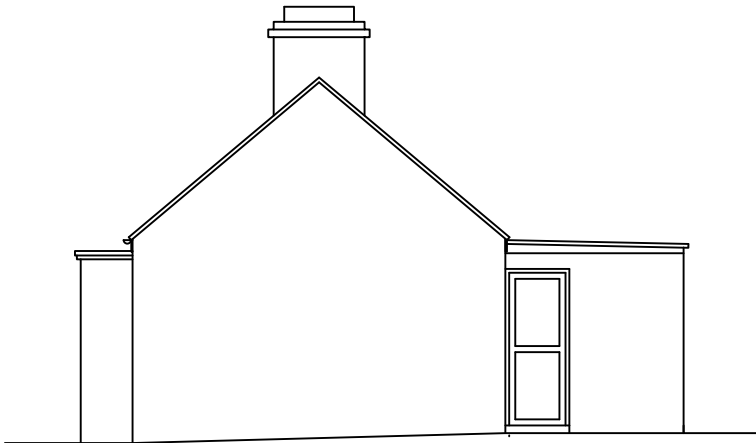

Side Elevation

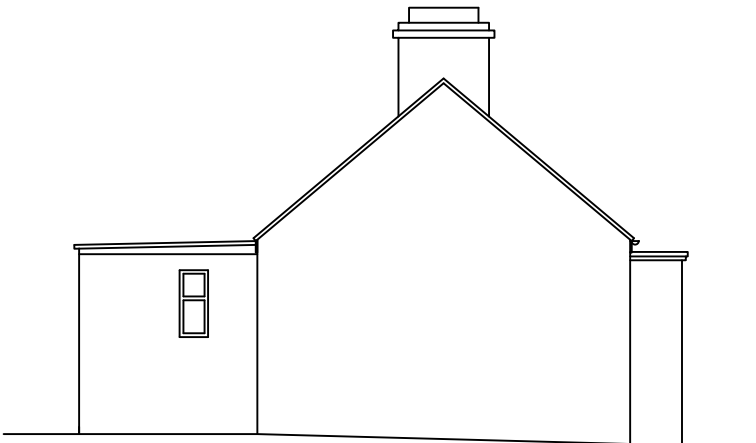

Side Elevation

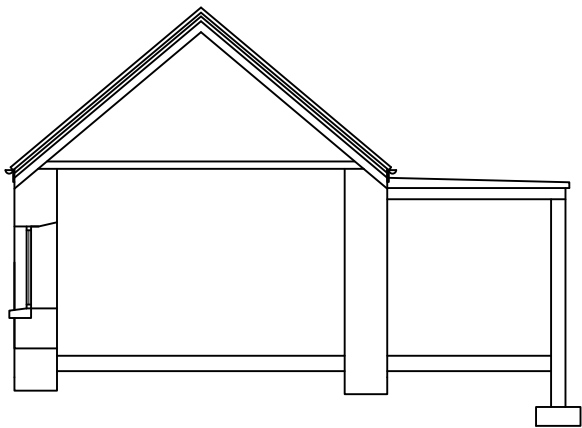

Section

PLANNING SECTION
LEITRIM COUNTY COUNCIL
02.05.2025
REF P. ED.25.21

REV No	DATE	DESCRIPTION	PROJECT	
 15A North West Business & Technology Park Castlecarr Road Carrick on Shannon Co Leitrim Phone/Fax: 071 9620776 Mobile: 086 1701549 Email: info@advancedplanninganddesign.com			RENOVATION OF COTTAGE AT DRUMBOHER CLOONE, CO LEITRIM FOR PAT & DOREEN KEEGAN	
			TITLE PLAN, ELEVATIONS & SECTION OF EXISTING HOUSE	
			DRAWING No PL- PDK - 0425/100	SCALE 1:20 @ A3
			DRAWN BY MICHAEL HENNESSY	DATE APRIL 2025