




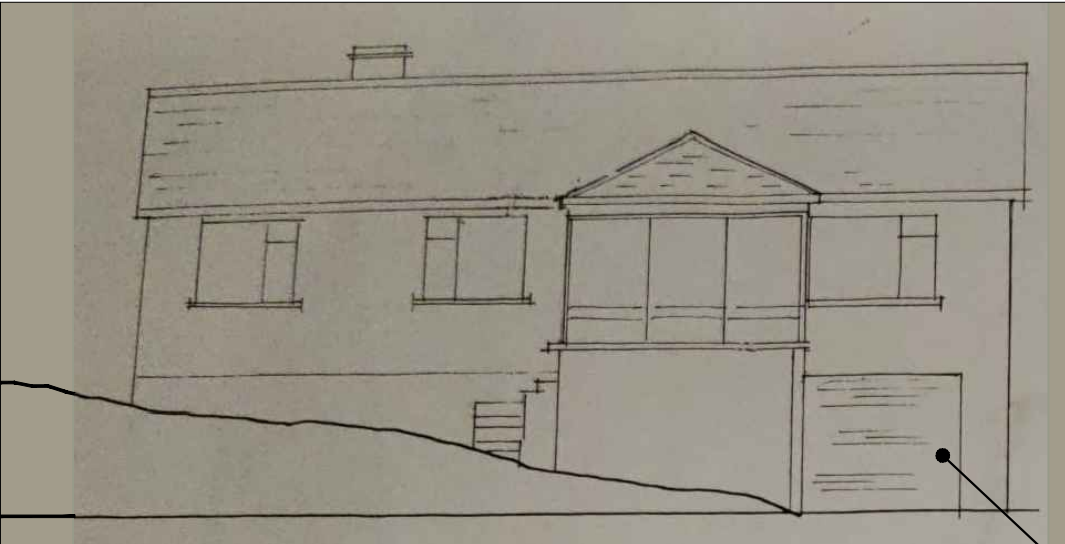


FRONT S.E. ELEVATION (PLANNING REF NO: P.13457)
SCALE 1:100

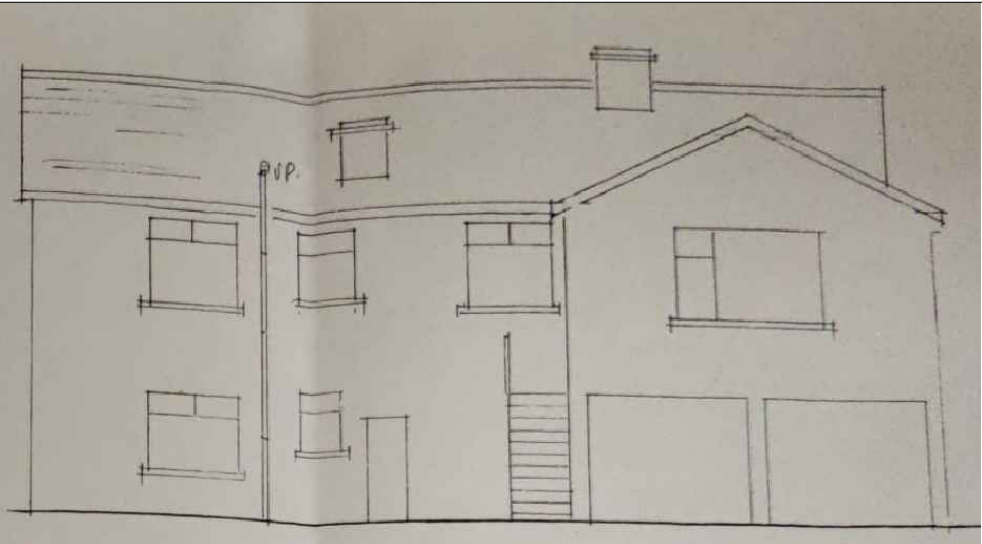


REAR N.W. ELEVATION (PLANNING REF NO: P.13457)
SCALE 1:100

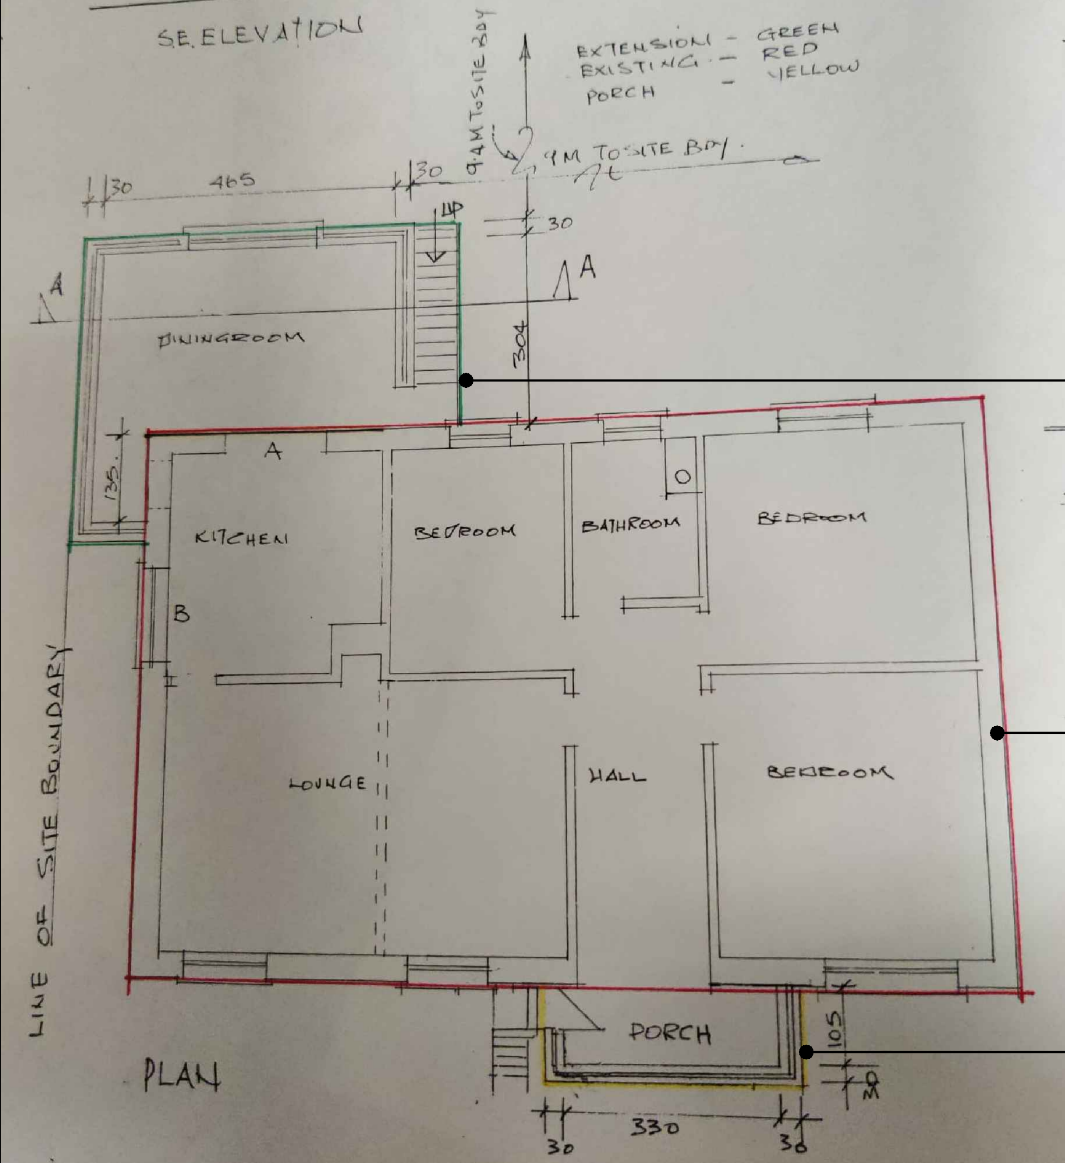


UPPER GROUND FLOOR PLAN (PLANNING REF NO: P.13457)
SCALE 1:100

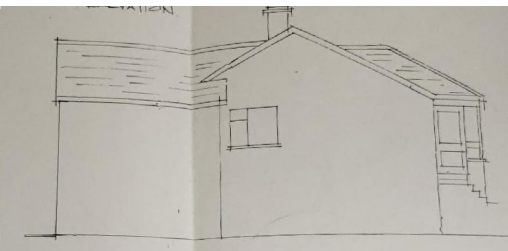


SIDE S.W. ELEVATION (PL. REF NO: P.13457)
SCALE 1:200

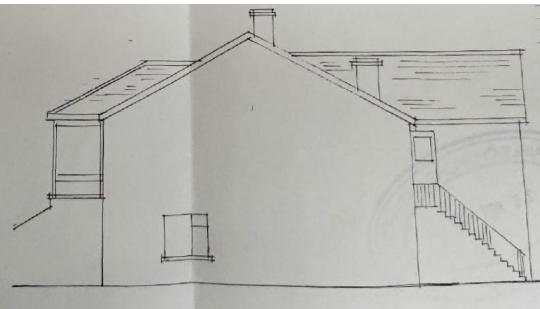


SIDE N.E. ELEVATION (PL. REF NO: P.13457) SCALE 1:200

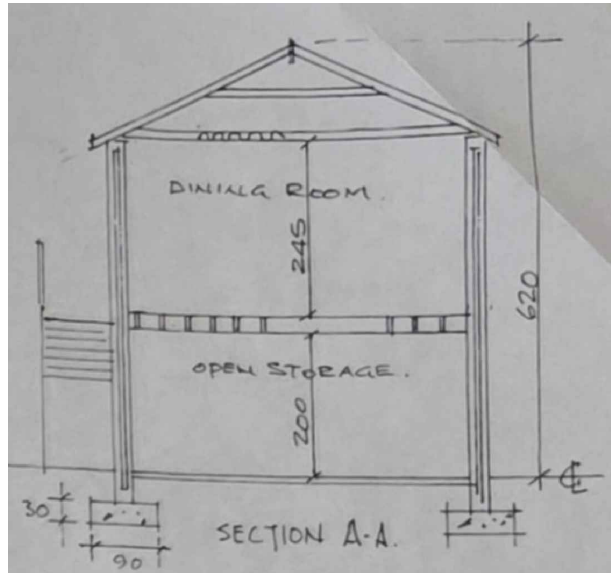

SECTION A-A (PL. REF NO: P.13457)
SCALE 1:100

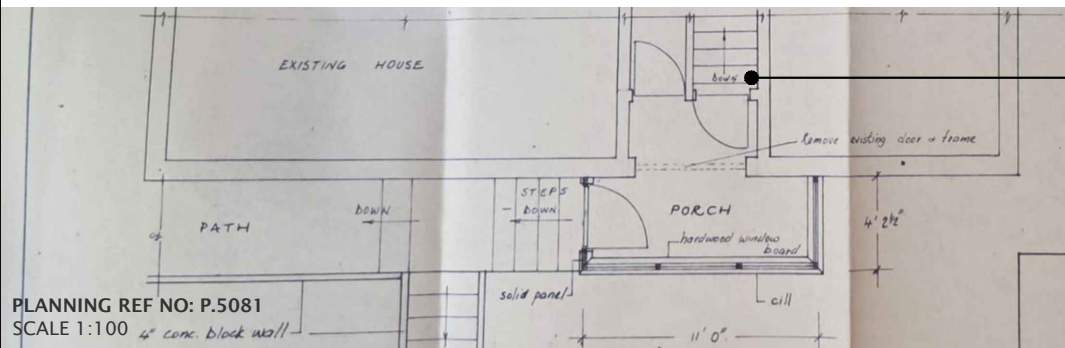

PLANNING REF NO: P.5081
SCALE 1:100

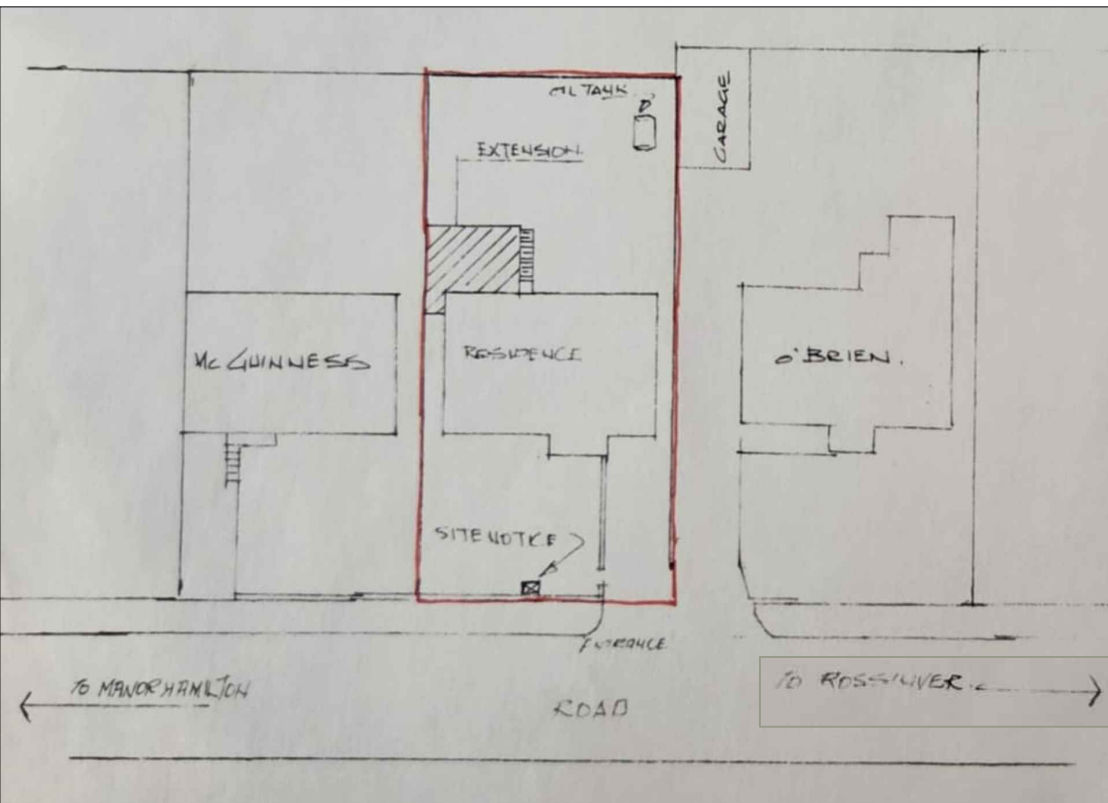

SITE LAYOUT PLAN (PLANNING REF NO: P.13457)
SCALE 1:500

NOTES:

PLANNING SECTION
LEITRIM COUNTY COUNCIL

Rec'd 04.06.2025

ED.25.24

REF P.

Rev	Date	Description	by
CLIENT:			
M. NOLAN			
PROJECT:			
SECTION 5 DECLARATION EXEMPTED DEVELOPMENT AT SKREENEY, MANORHAMILTON			
DRAWING TITLE:			
GRANTED PLANNING PERMISSIONS G.A.'S			
DRAWINGS BY:		SCALE:	DATE:
LISA FOX 20A RENVILLE VILLAGE ORANMORE CO. GALWAY		AS SHOWN	MAY 2025
		DWG NO:	REV:
		003	-