


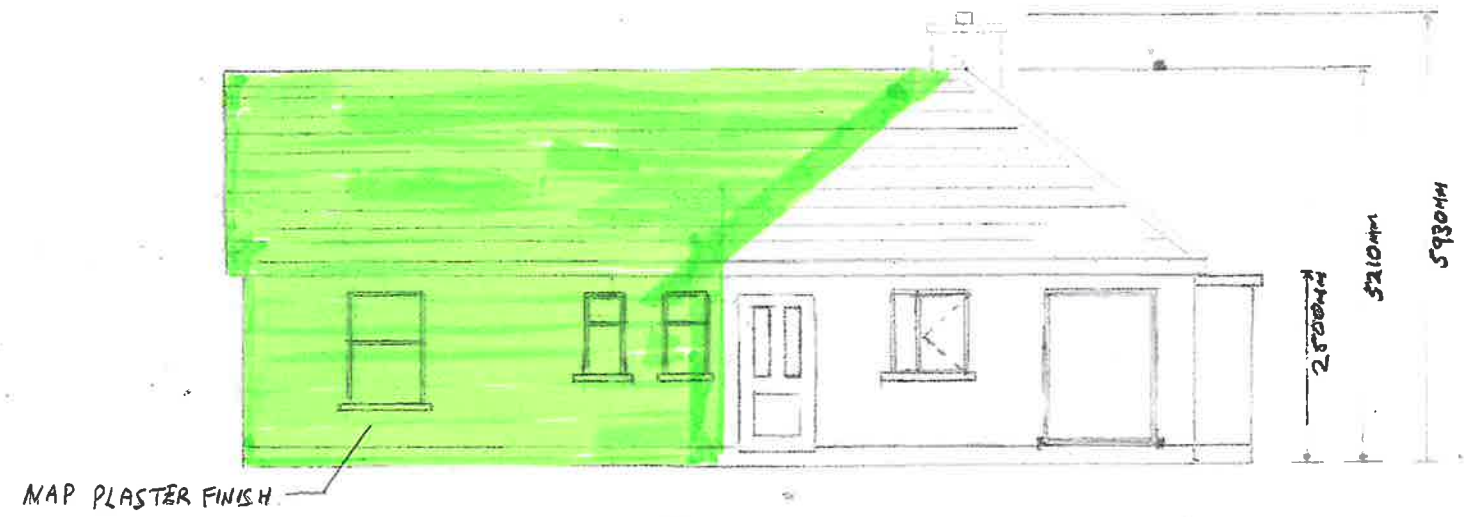

FRONT ELEVATION
SCALE 1:100




LEFT ELEVATION
SCALE 1:100

PLANNING SECTION
LEITRIM COUNTY COUNCIL
26 SEP 2025
REF P. ED-25-41



REAR ELEVATION
SCALE 1:100

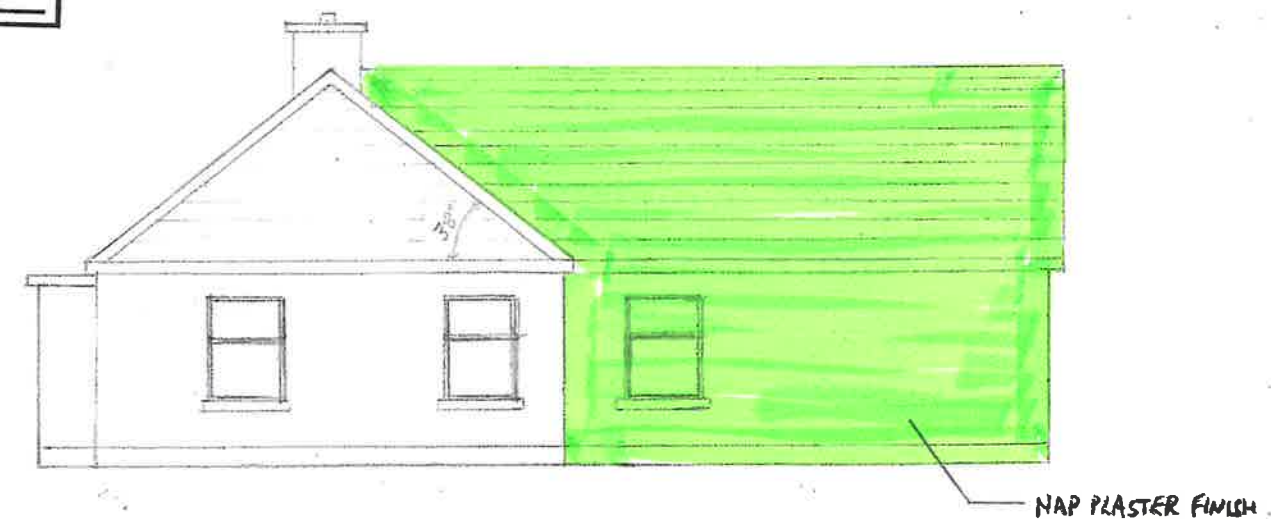

RIGHT ELEVATION
SCALE 1:100

PROPOSED EXTENSION WITH TOTAL FLOOR
AREA OF 40 m² HIGHLIGHTED IN
GREEN FOR MR. KEVIN
BYRNE, CLONCOOSE, MOHILL, CO. LEITRIM N41XN9