



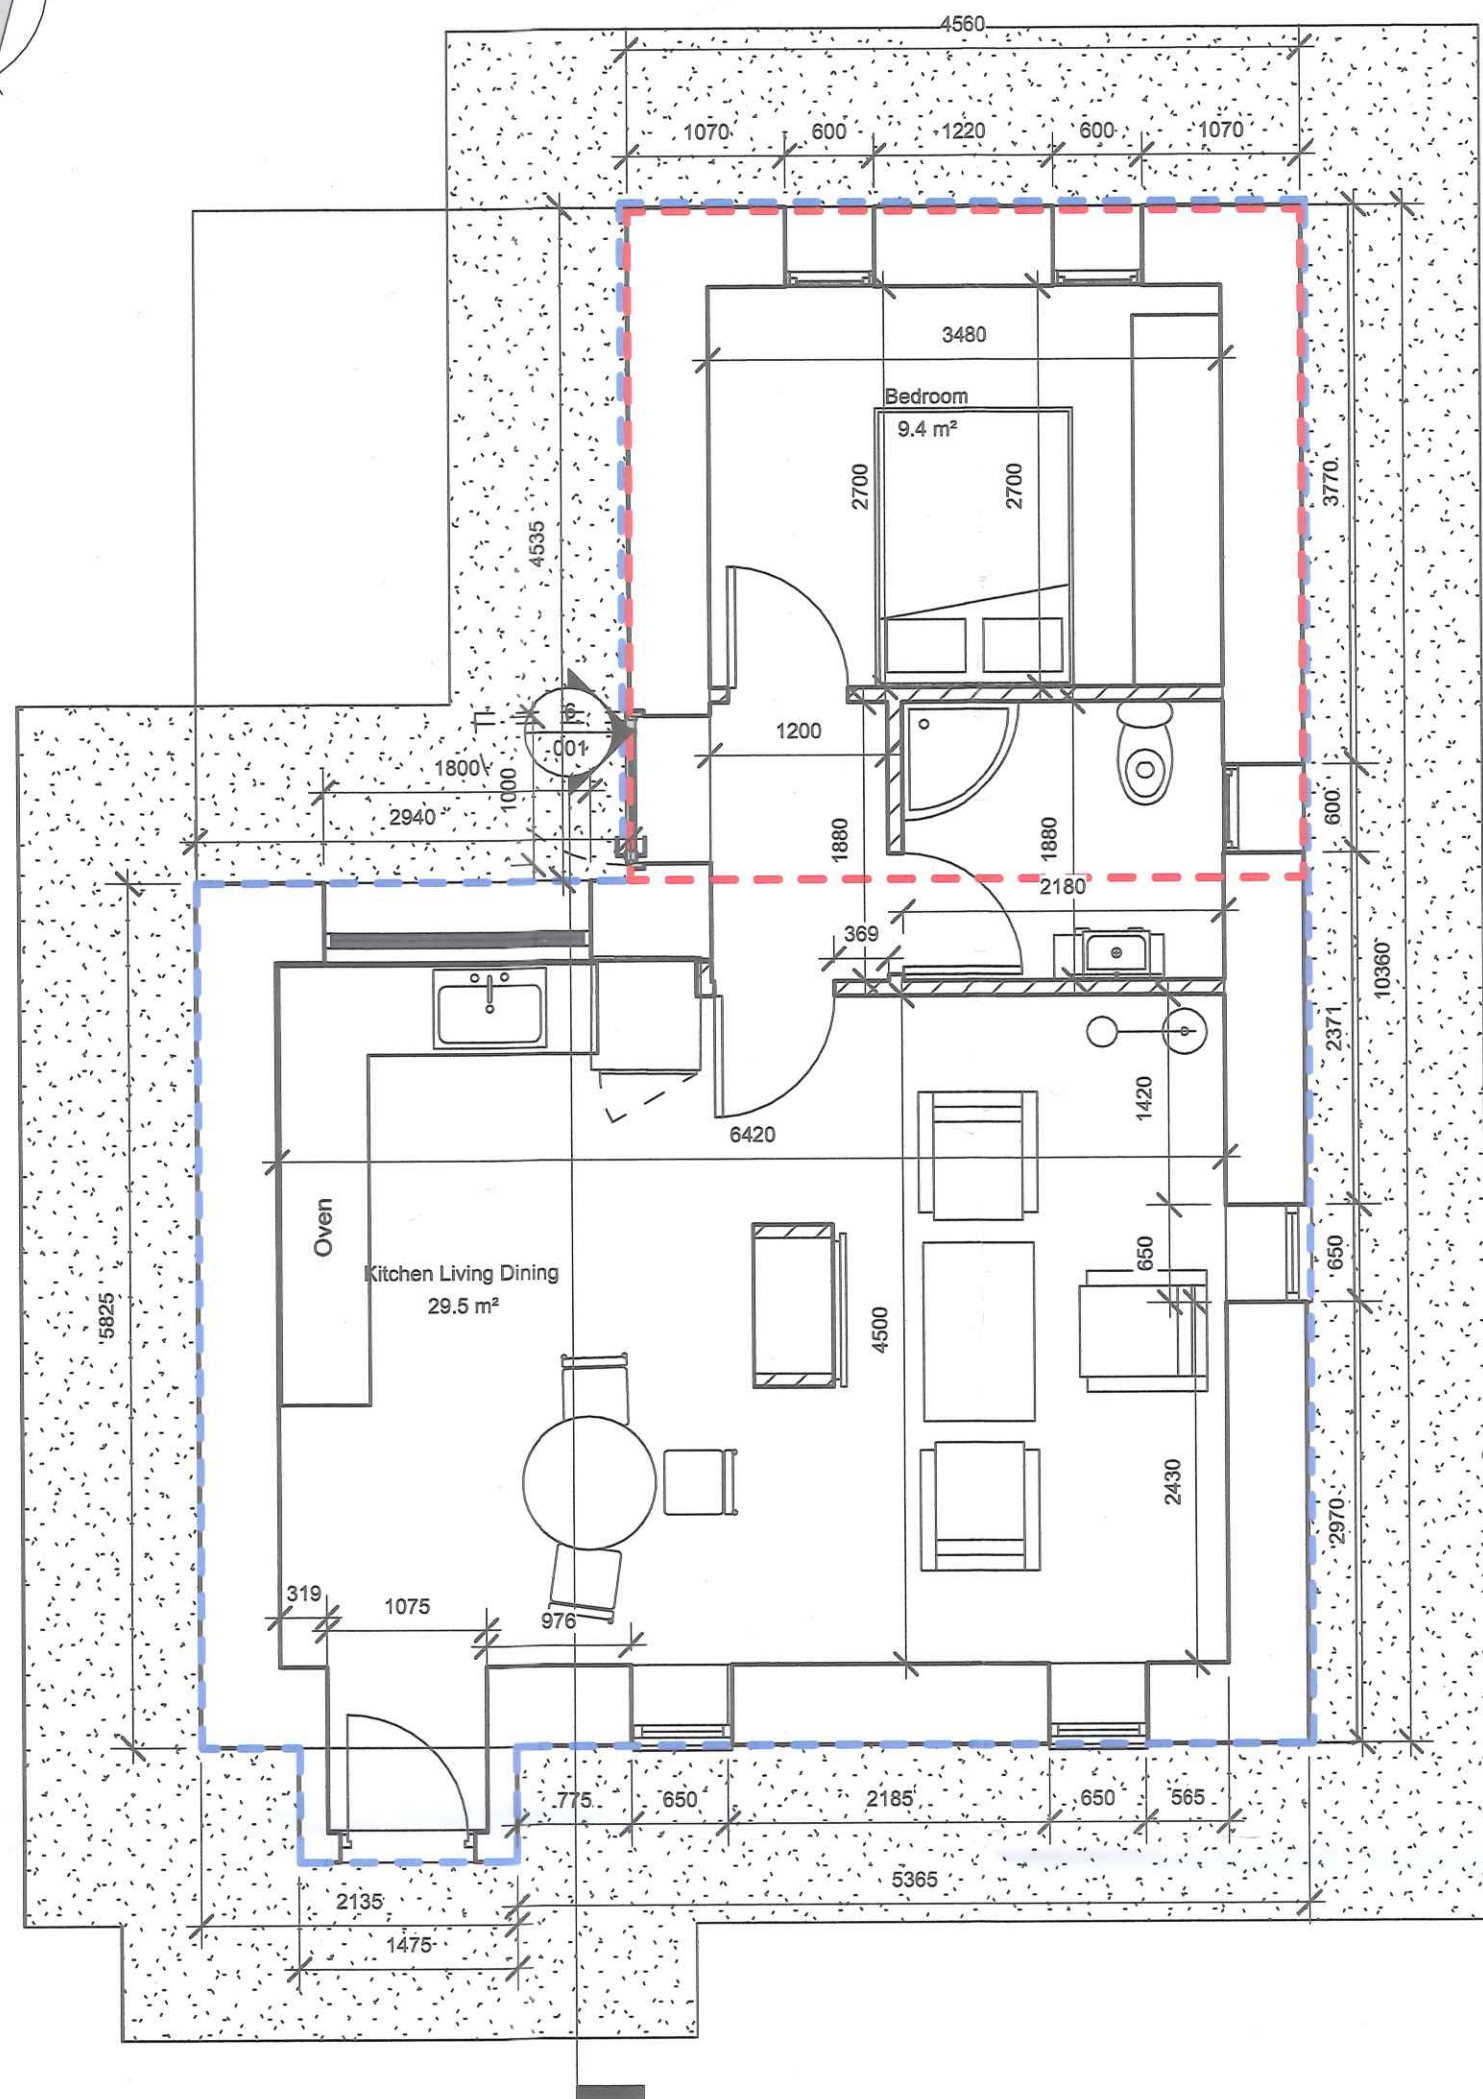

1 Ground Floor
1 : 50


Floor Area: 47m²
Pre 1963 building outlined in: - - - - -
Area to be demolished denoted in: - - - - -

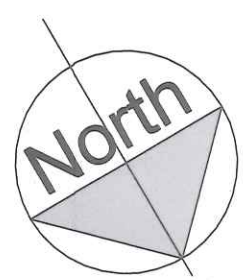


7 Internal View




2 Front Elevation
1 : 75

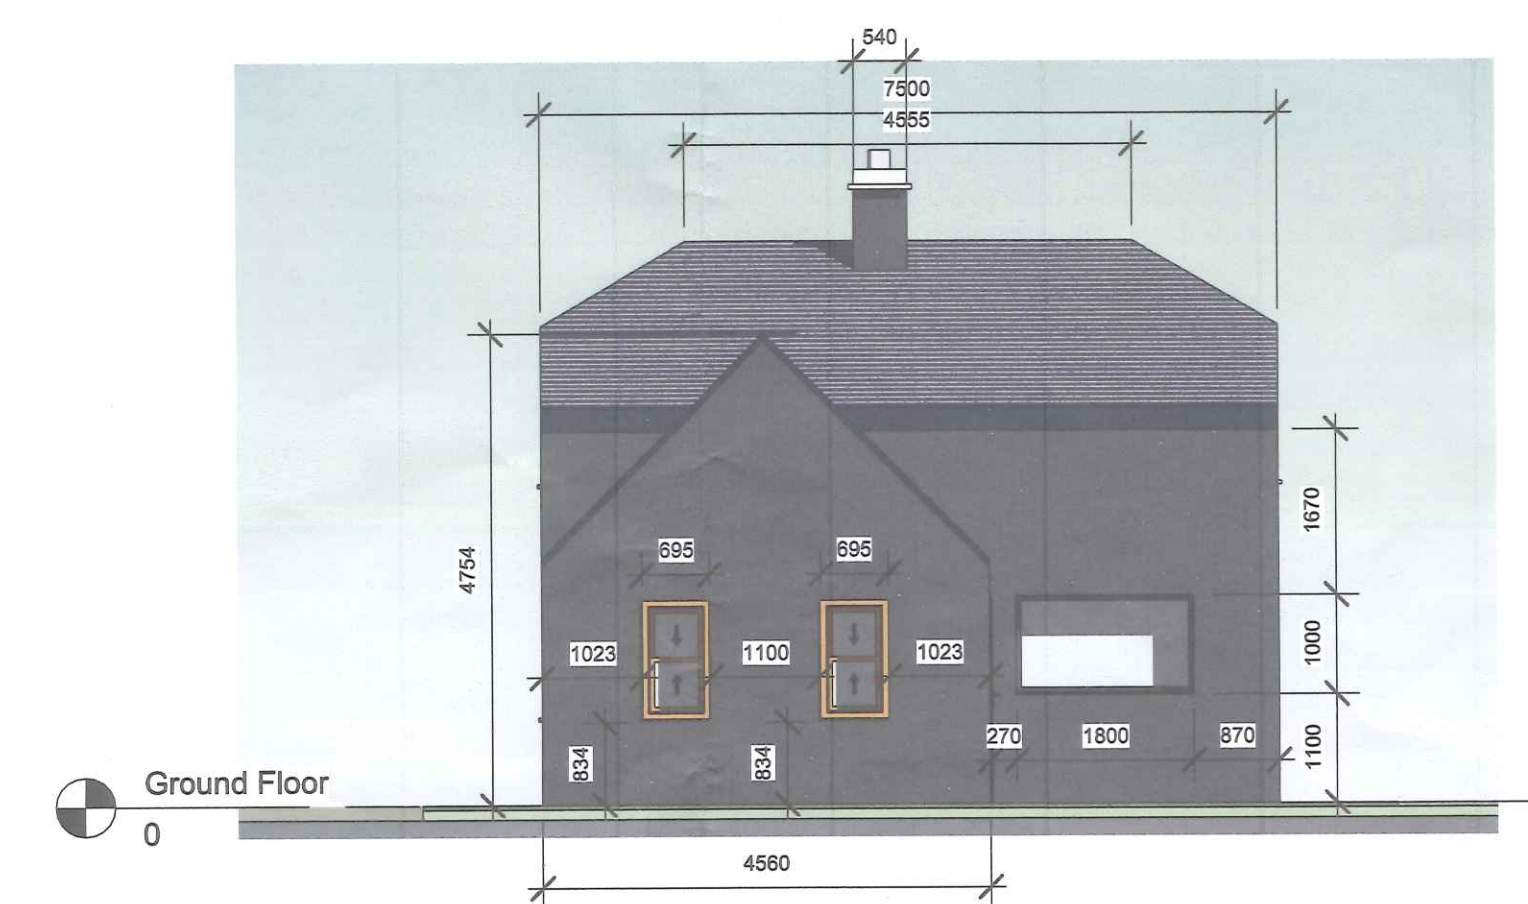


3 Rear Elevation
1 : 75

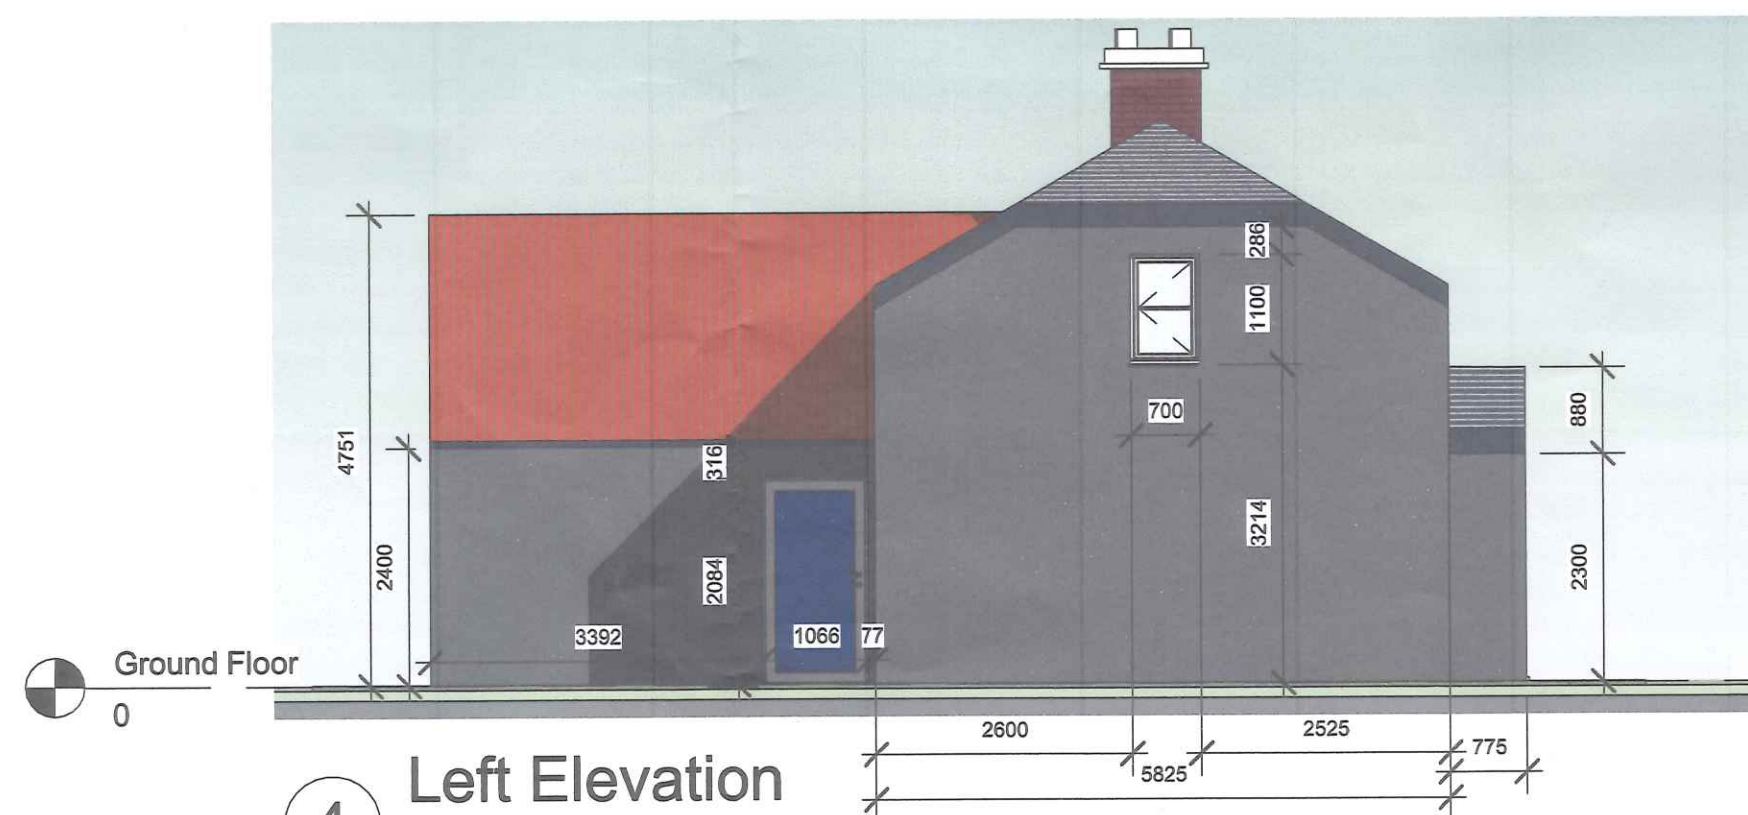

4 Left Elevation
1 : 75

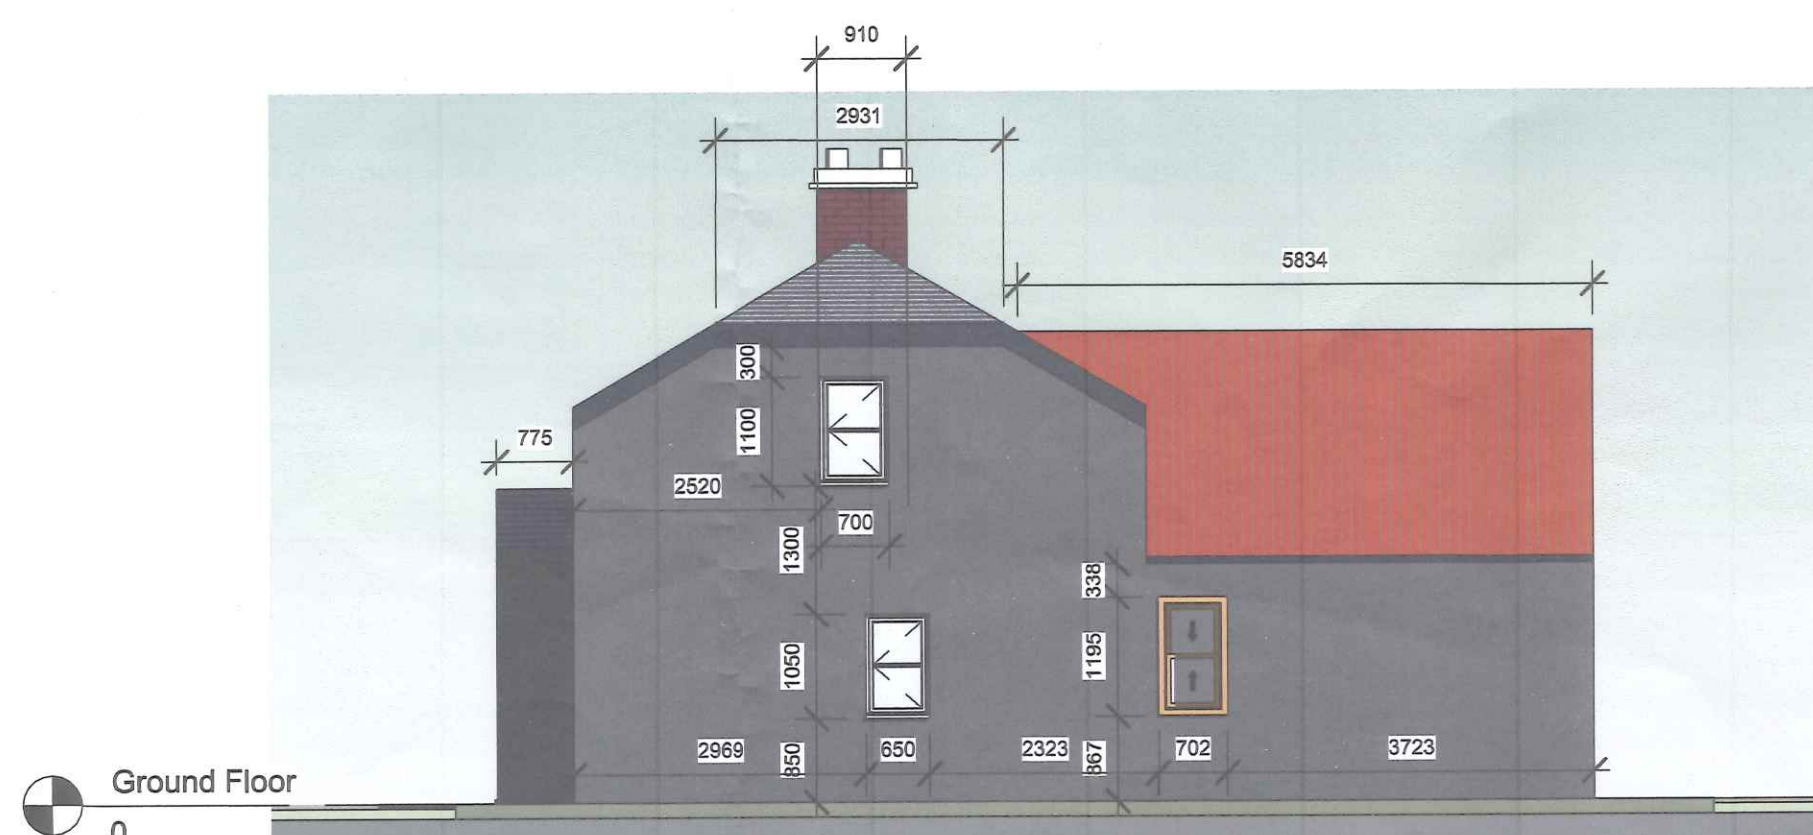

5 Right Elevation
1 : 75

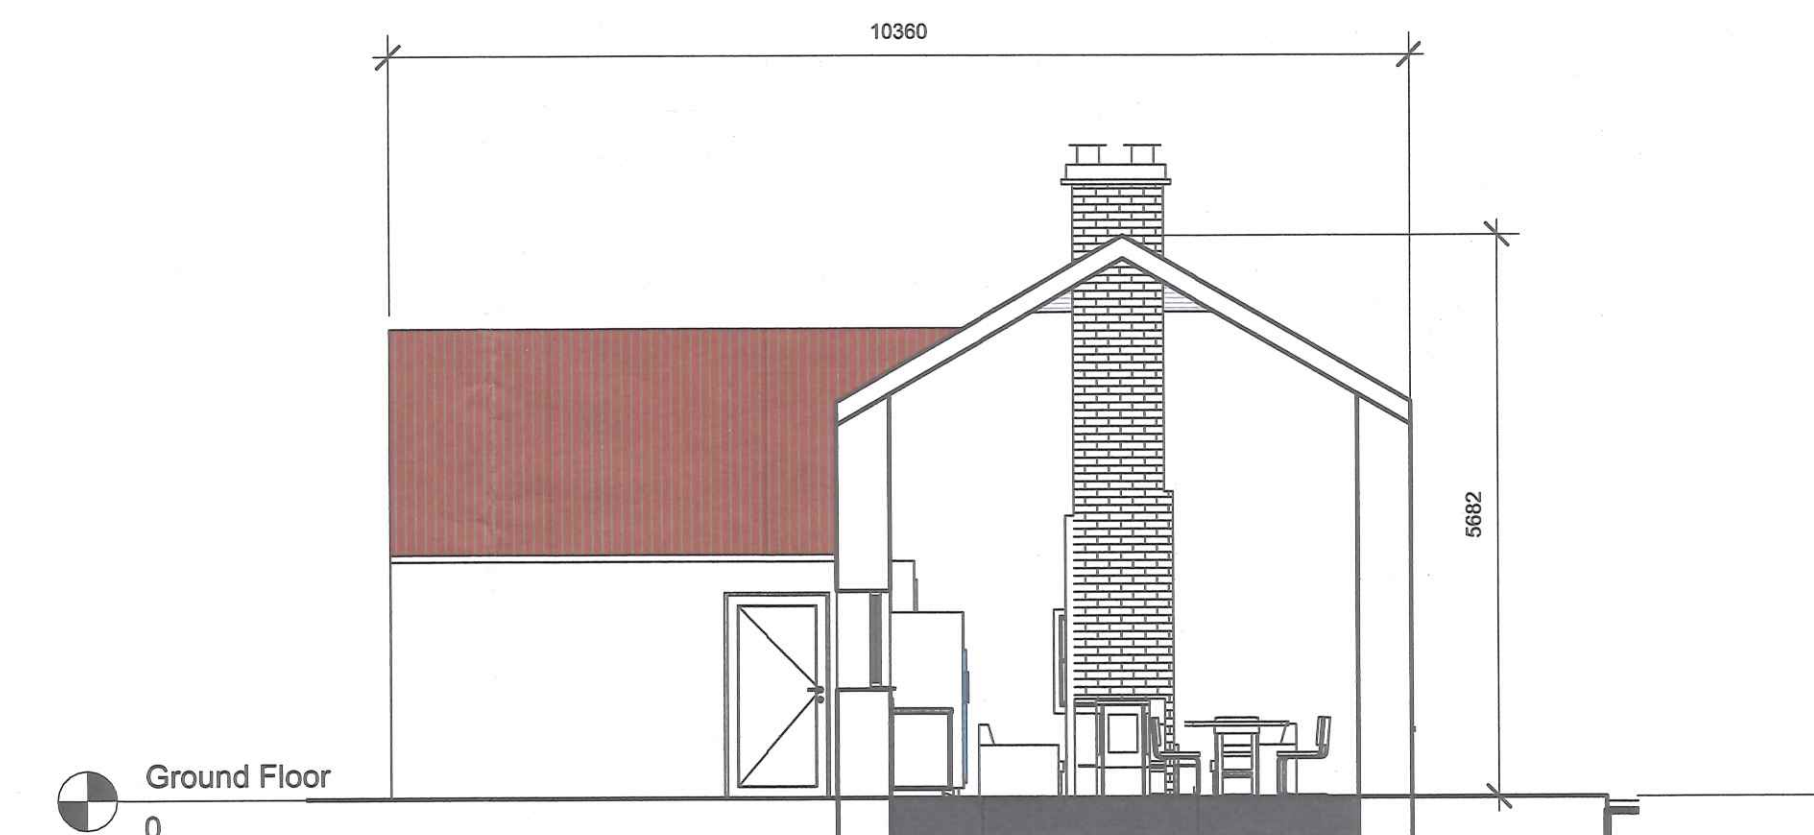

6 Section 1
1 : 75

PLANNING SECTION
LEITRIM COUNTY COUNCIL
10 APR 2025
REF P. 2025/11



Notes:
Two sided stove in main living quarters

rev	date	description	drawn	checked
For Discussion				
Patricia Scollan				
Existing Layout For renovation				
Mohill				
drawing number	revision	scale @ A1	date	drawn
24052_001	As indicated	01/04/25	LMS	FD
Main Street, Drumkeerin, Leitrim T: 071 96 48866 M: 087 906 7605 info@davittplanningdesign.ie				

DAVITT
PLAN & DESIGN
ENGINEERING PLANNING SURVEYING