



EXISTING 6 INCH MAP NTS

Order No: 25299434  
 Map Series: 6 inch  
 RN007 REVISION DATE = 31-Dec-1913 SURVEY DATE = 31-Dec-1837  
 RN011 REVISION DATE = 31-Dec-1912 SURVEY DATE = 31-Dec-1837  
 LM031 REVISION DATE = 31-Dec-1945 SURVEY DATE = 31-Dec-1836 LEVELLED DATE = 31-Dec-1946  
 Raster Extent:  
 LLX,LLY = 592426,798630  
 LRX,LRX = 594887,798630  
 ULX,ULY = 592426,800446  
 URX,URY = 594887,800446  
 Projection: ITM  
 ITM Centre Point Co-ordinate:  
 X,Y = 593656,799538  
 Extraction Date: 25-Oct-2017  
 Copyright: © Suirbhéireacht Ordnáis Éireann, 2017 © Ordnance Survey Ireland, 2017


Map Series: 1:1000  
 1804-13 REVISION DATE = 30-Mar-2016 SURVEY DATE = 31-Dec-1986 LEVELLED DATE = 31-Dec-1984  
 1:2500  
 1804-A REVISION DATE = 30-Mar-2016 SURVEY DATE = 28-Feb-2001  
 1804-C REVISION DATE = 30-Mar-2016 SURVEY DATE = 31-May-2001  
 Clip Extent:  
 LLX,LLY = 593540,799452  
 LRX,LRX = 593773,799452  
 ULX,ULY = 593540,799624  
 URX,URY = 593773,799624  
 Projection: ITM  
 ITM Centre Point Co-ordinate:  
 X,Y = 593656,799538  
 Extraction Date: 25-Oct-2017  
 Copyright: © Suirbhéireacht Ordnáis Éireann, 2017 © Ordnance Survey Ireland, 2017

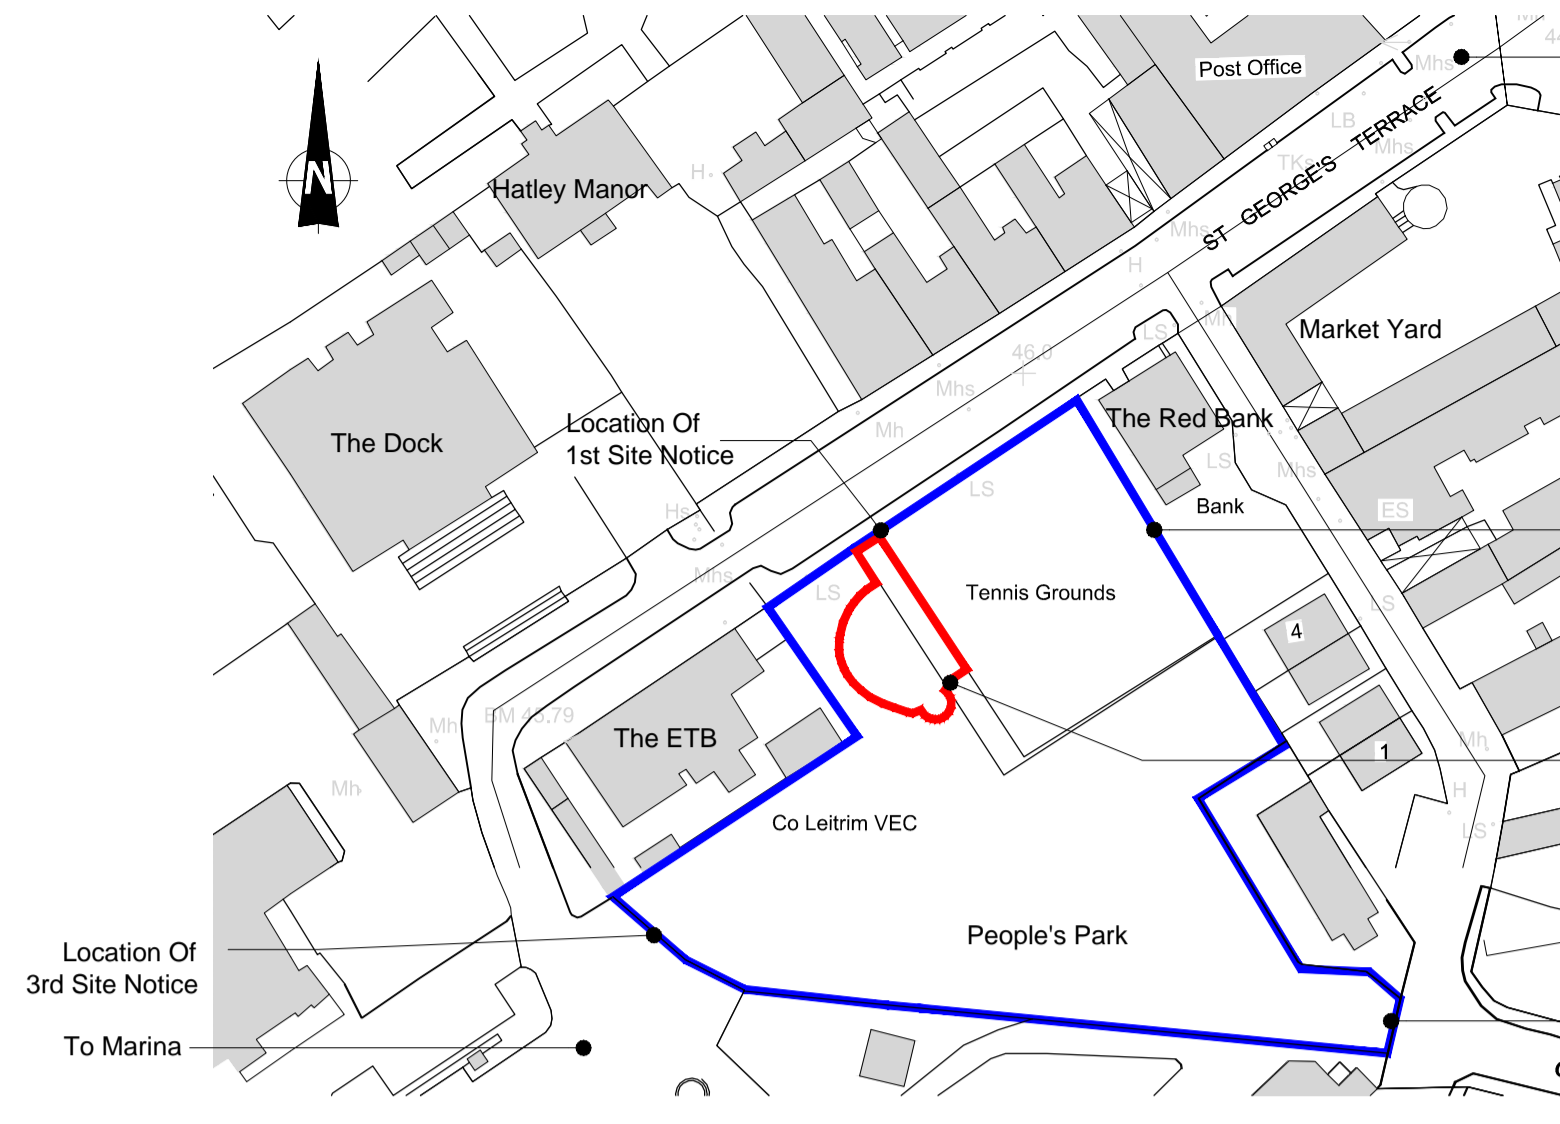

EXISTING SITE LOCATION MAP 1:1000

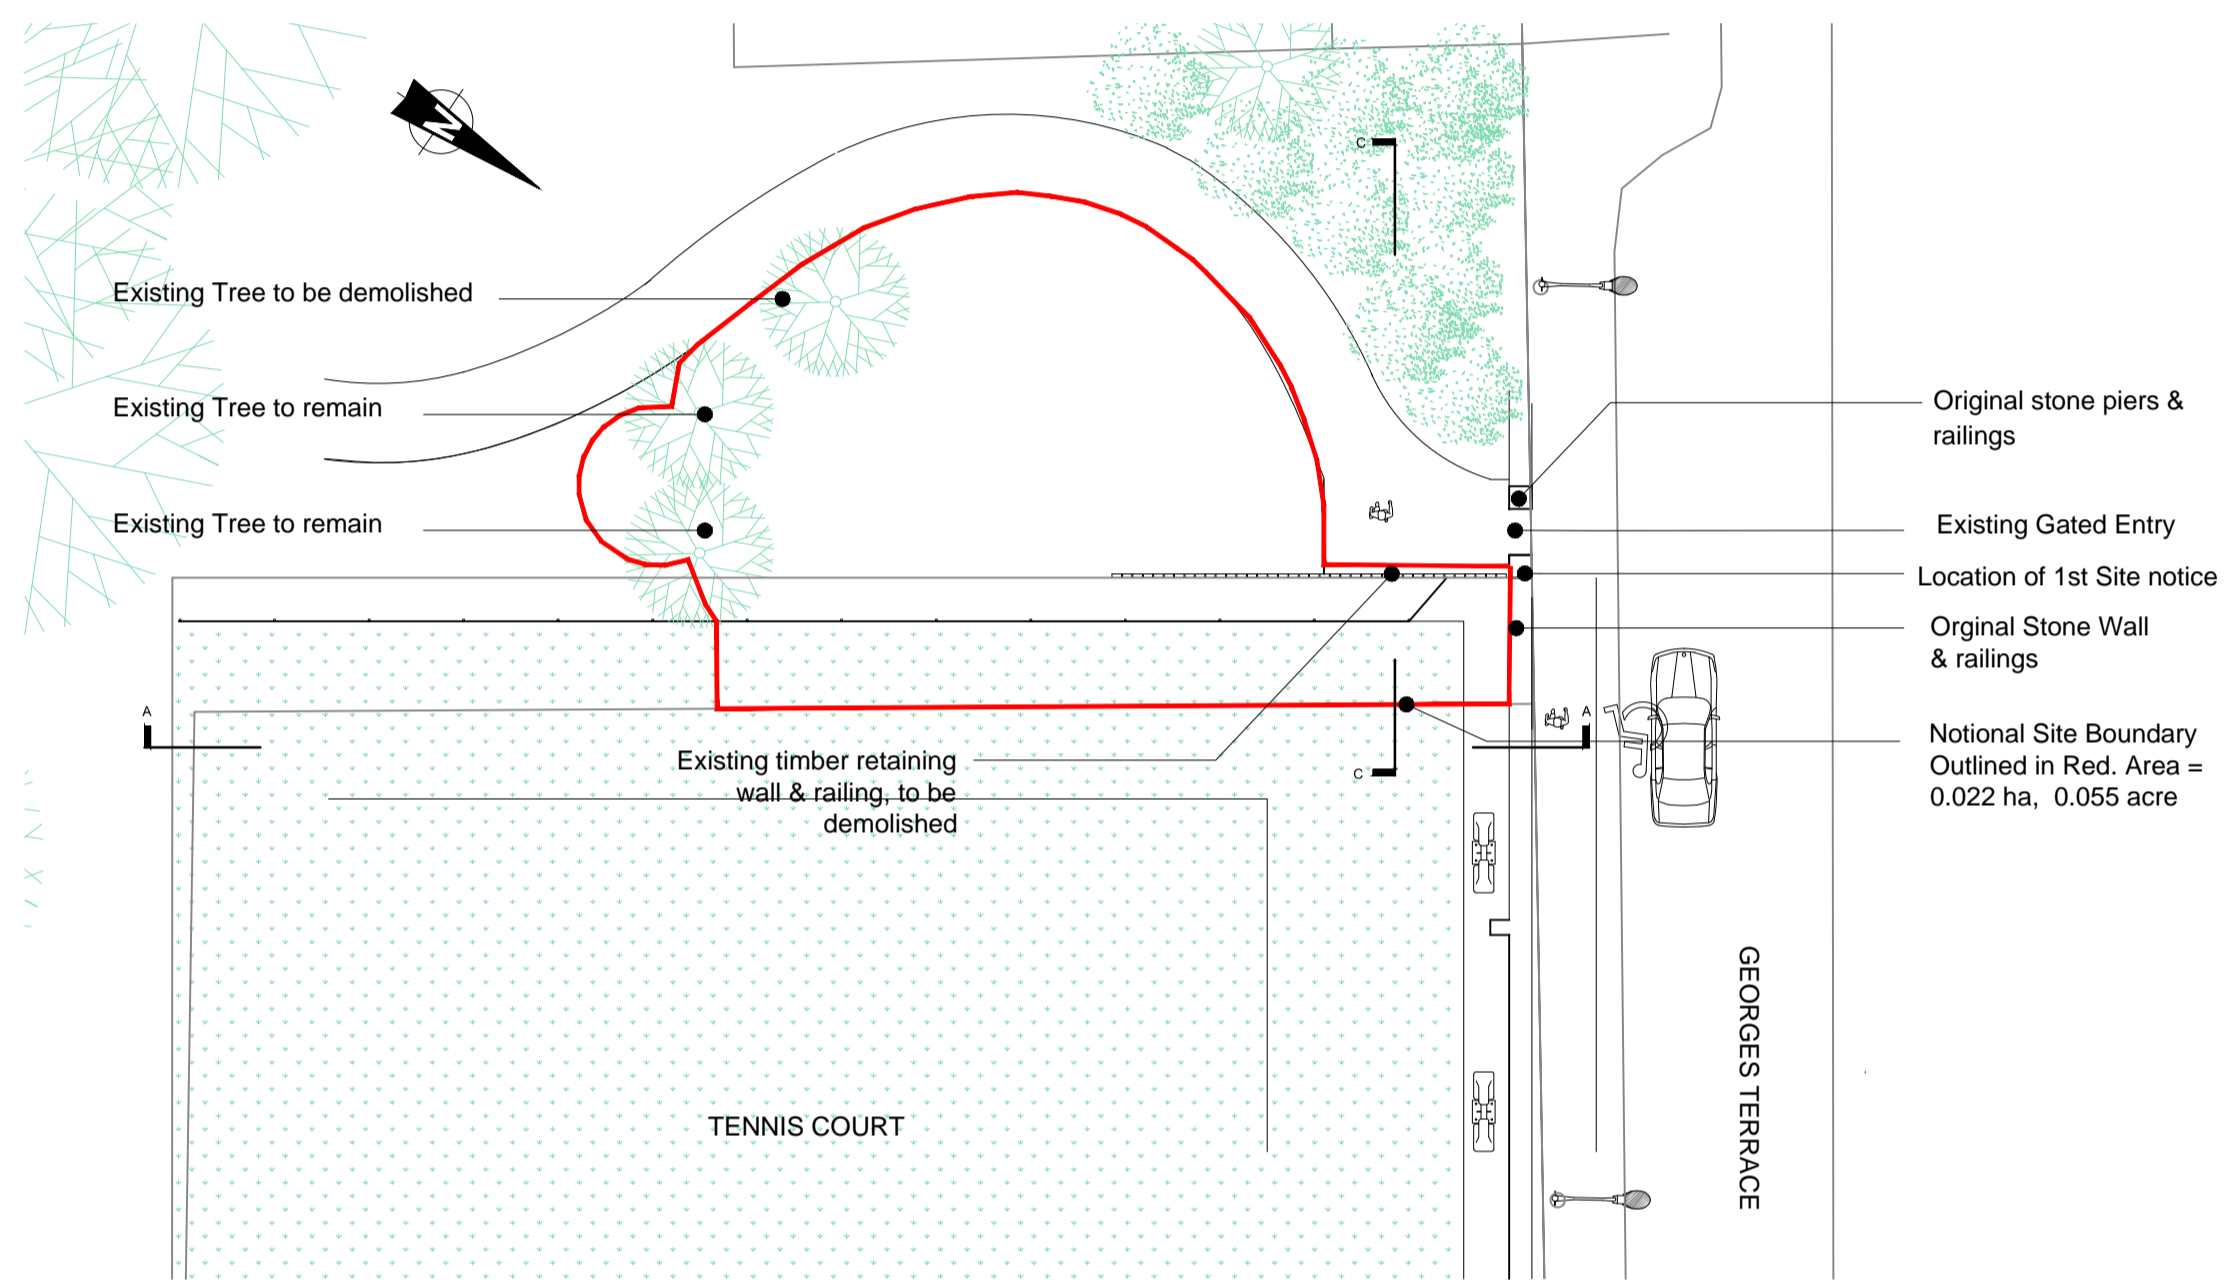


EXISTING SITE LAYOUT PLAN 1:200

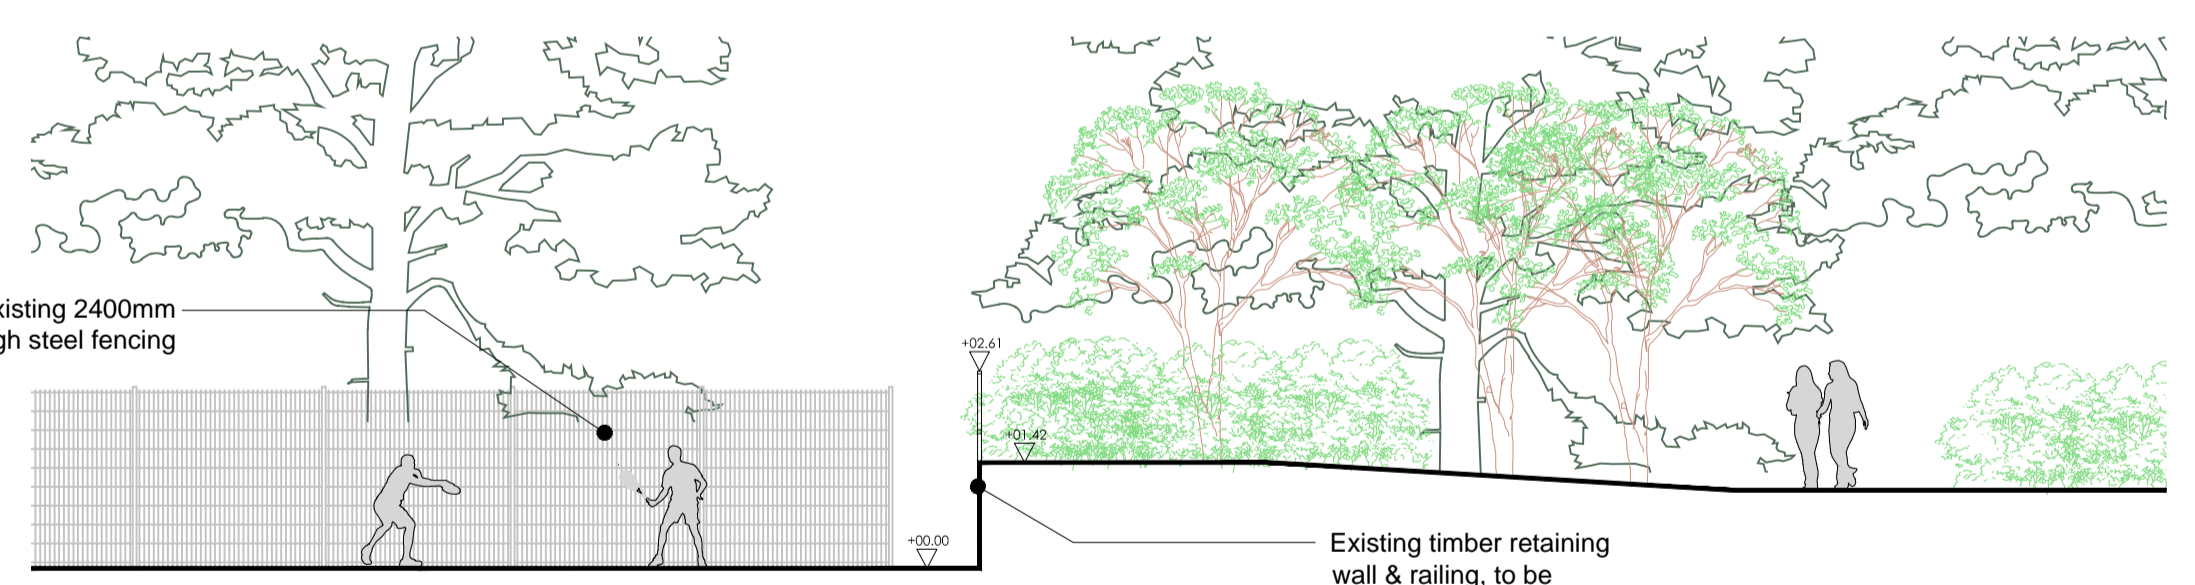

EXISTING SECTION C-C 1:100



EXISTING STREET ELEVATION 1:250

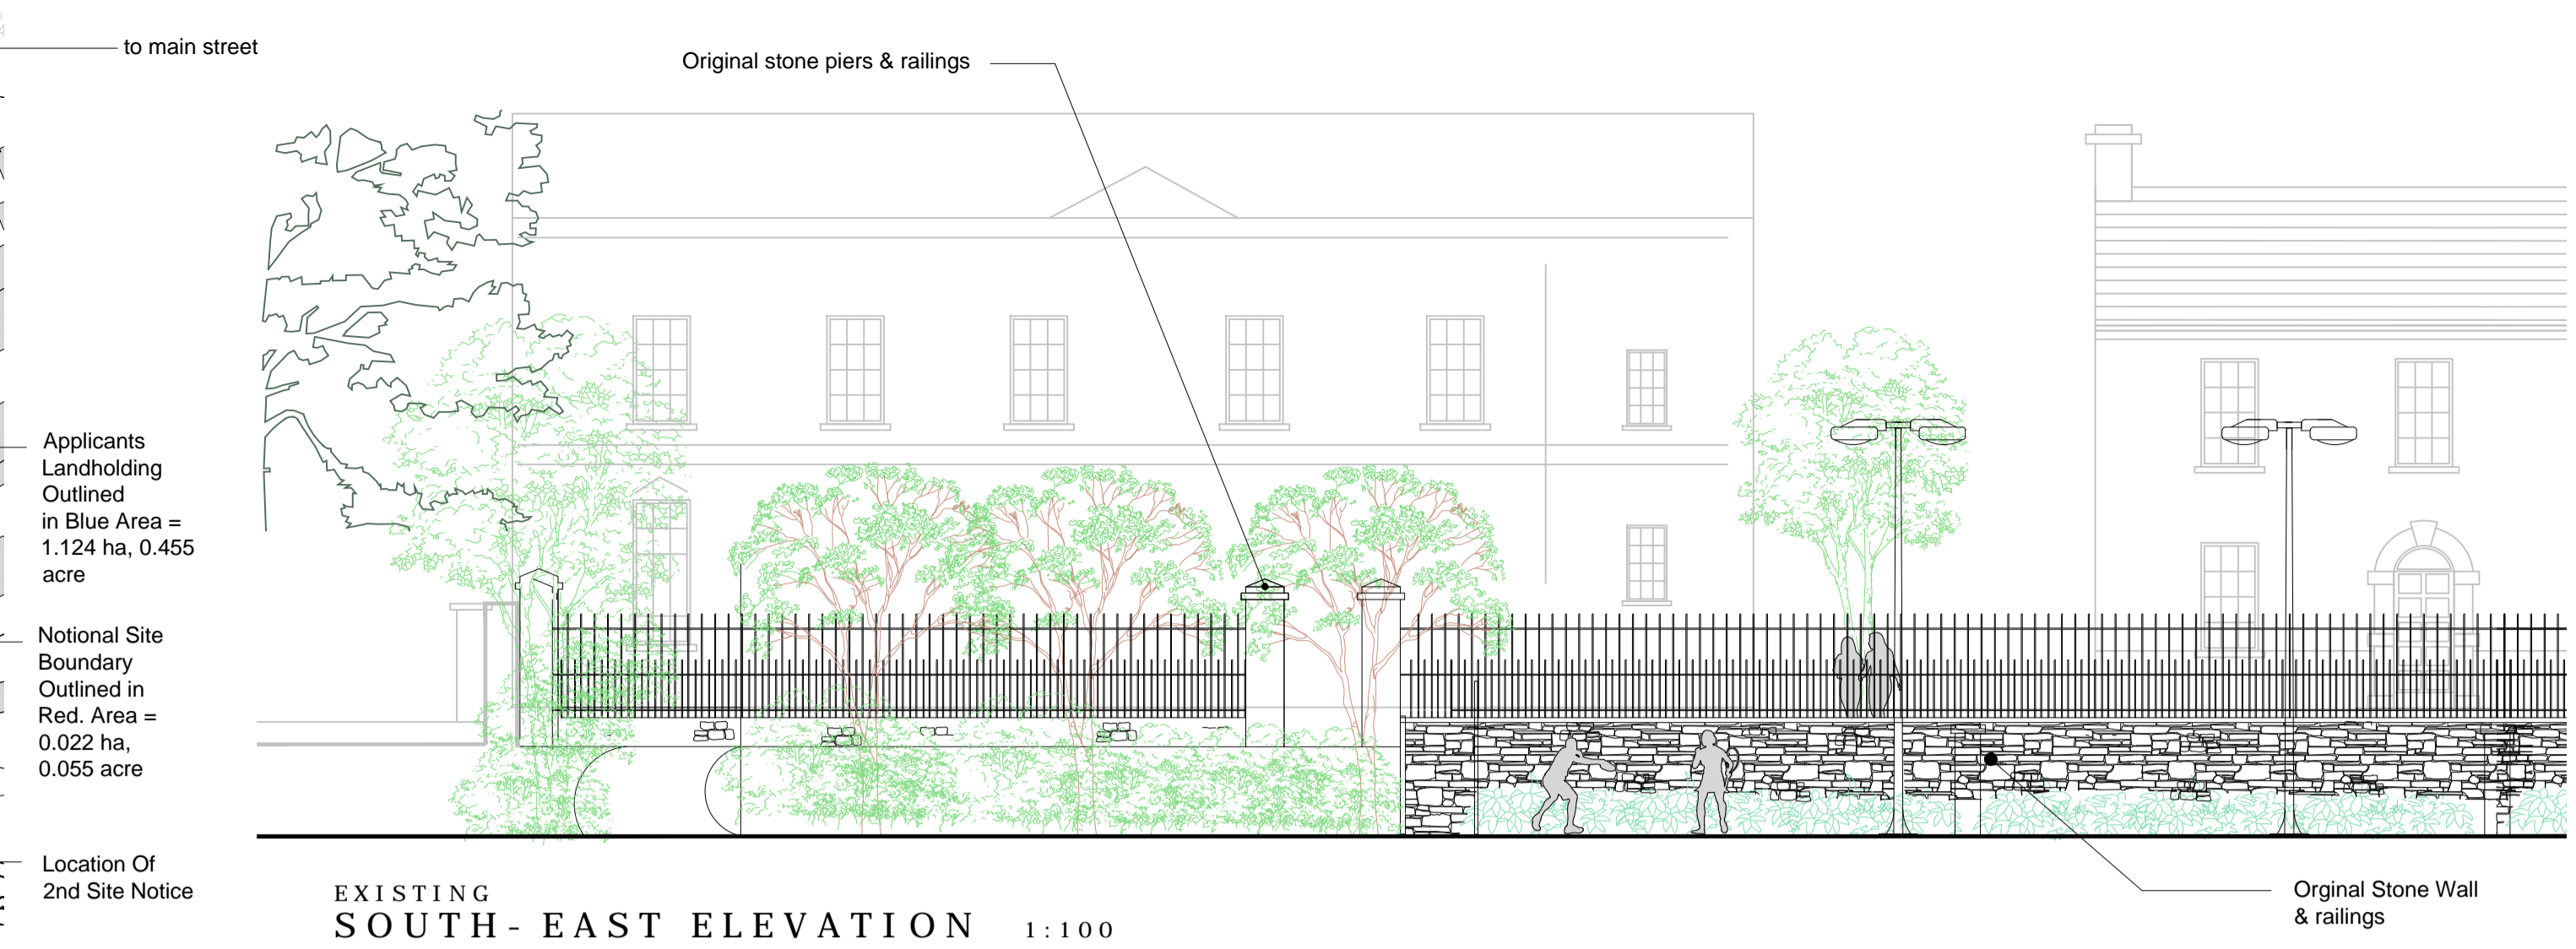

EXISTING SOUTH-EAST ELEVATION 1:100



EXISTING NORTH-EAST SECTIONAL ELEVATION A-A 1:100



EXISTING SOUTH WEST ELEVATION 1:100

**GENERAL LEGEND**

- PROPOSED
- PROPOSED PAVING
- EXISTING TREES
- PROPOSED LEVELS +0.00

NOTE 1:  
 All dimensions to be checked on site. Do not scale from this drawing, only figured dimensions to be taken as accurate. Mc Kiernan Architects to be informed immediately of any dimensional discrepancies. Works below ground level are provisional only.

rev.	date

**MC KIERNAN ARCHITECTS**  
 ARCHITECTURE BUILDING CONSERVATION SUSTAINABILITY  
 Unit 3, The Old Presbytery, Main St., Carrick on Shannon, Co. Leitrim, T: (071) 967639; M: 087 9373276; E: enda@mckia.ie W: www.mckia.ie

Client: CARRICK-ON-SHANNON LAWN TENNIS CLUB CLG Date: 22.08.2023 Drawn: OF Checked: EMK  
 Project: NEW BUILDING Job No: 2318 Draw No: P01 Rev: -  
 Drawing Title: DRAWING 1 Scale: AS@A1 Status: PLANNING