



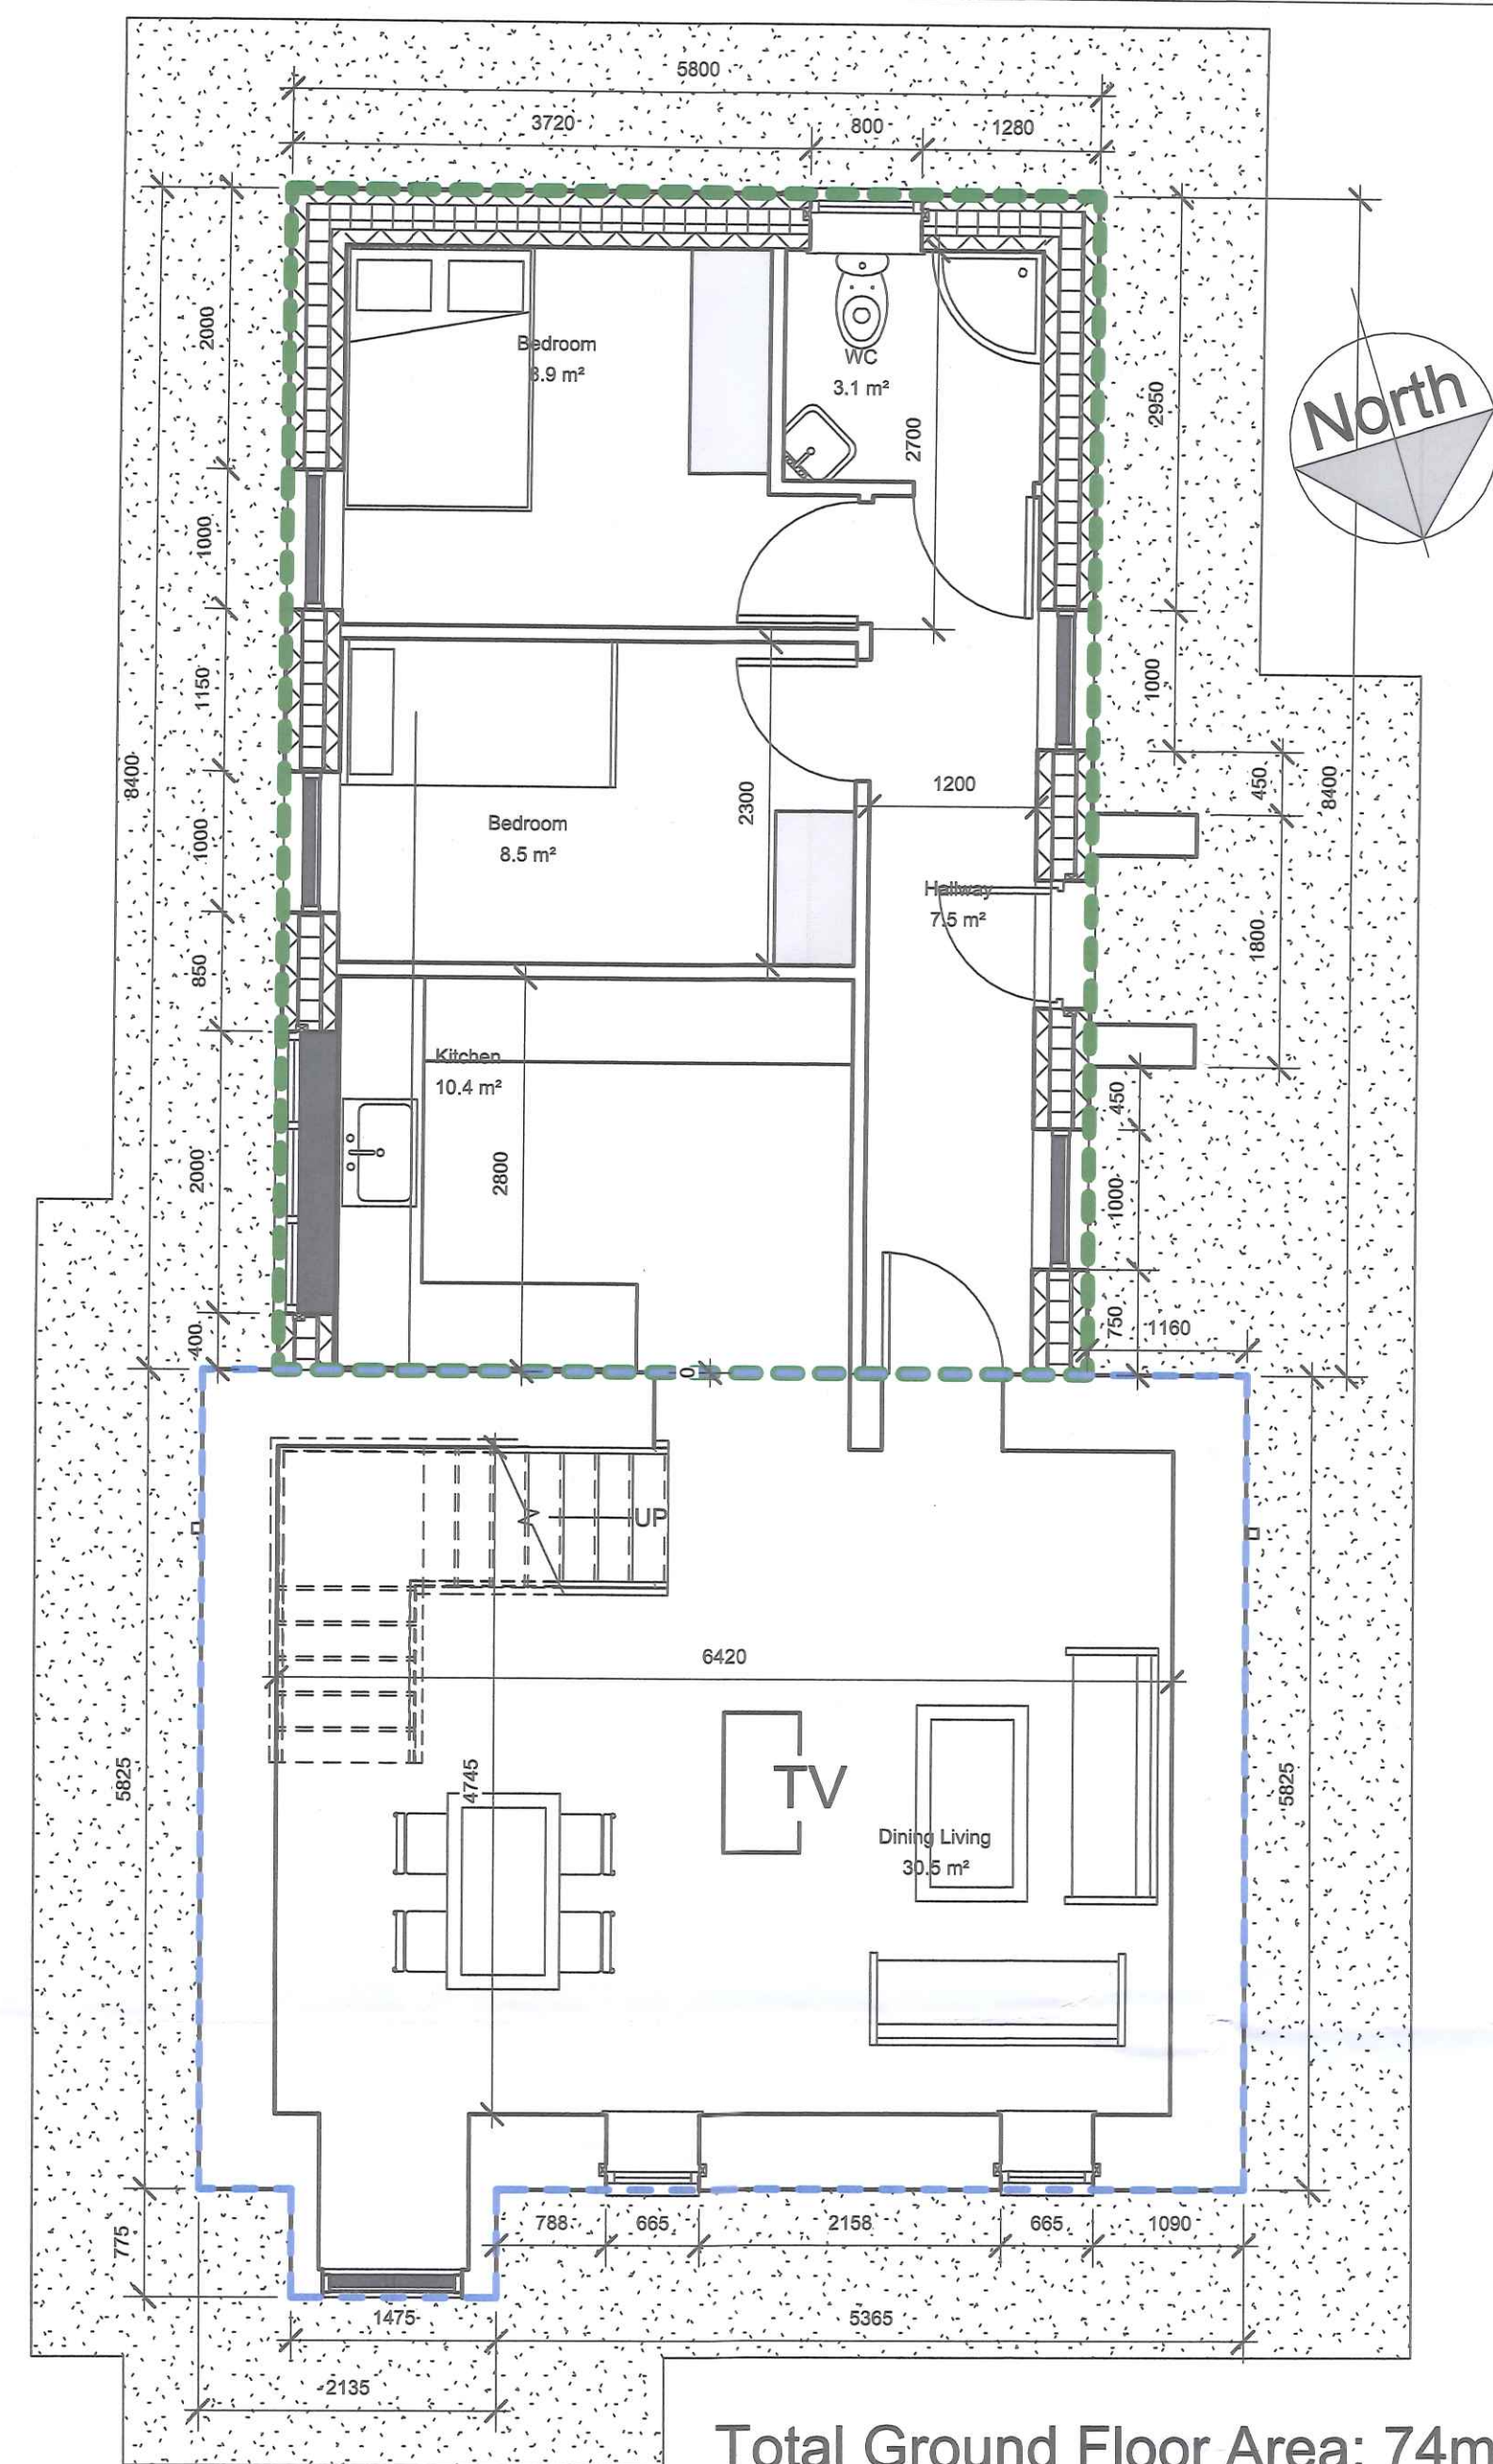


① Ground Floor
1:50

Total Ground Floor Area: 74m²
Extension Area: 40m²
Extension Area Outlined in: - - - - -
Pre 1963 building outlined in: - - - - -

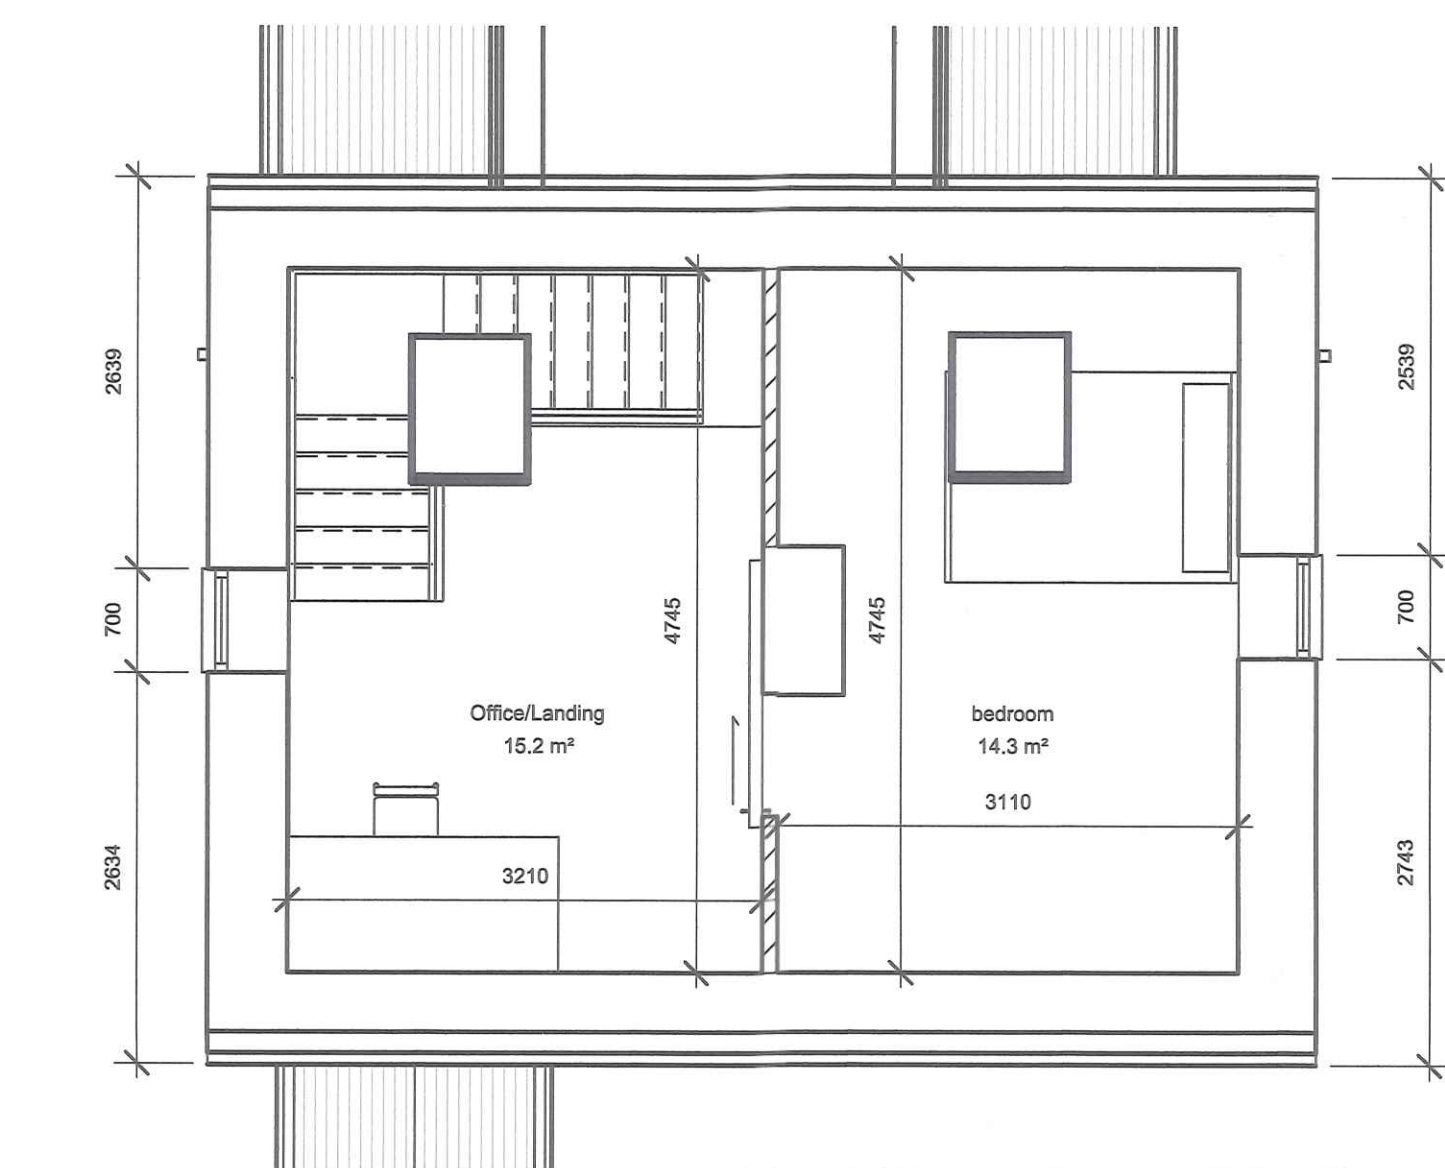


⑨ First Floor
1:50


First Floor Area: 30m²

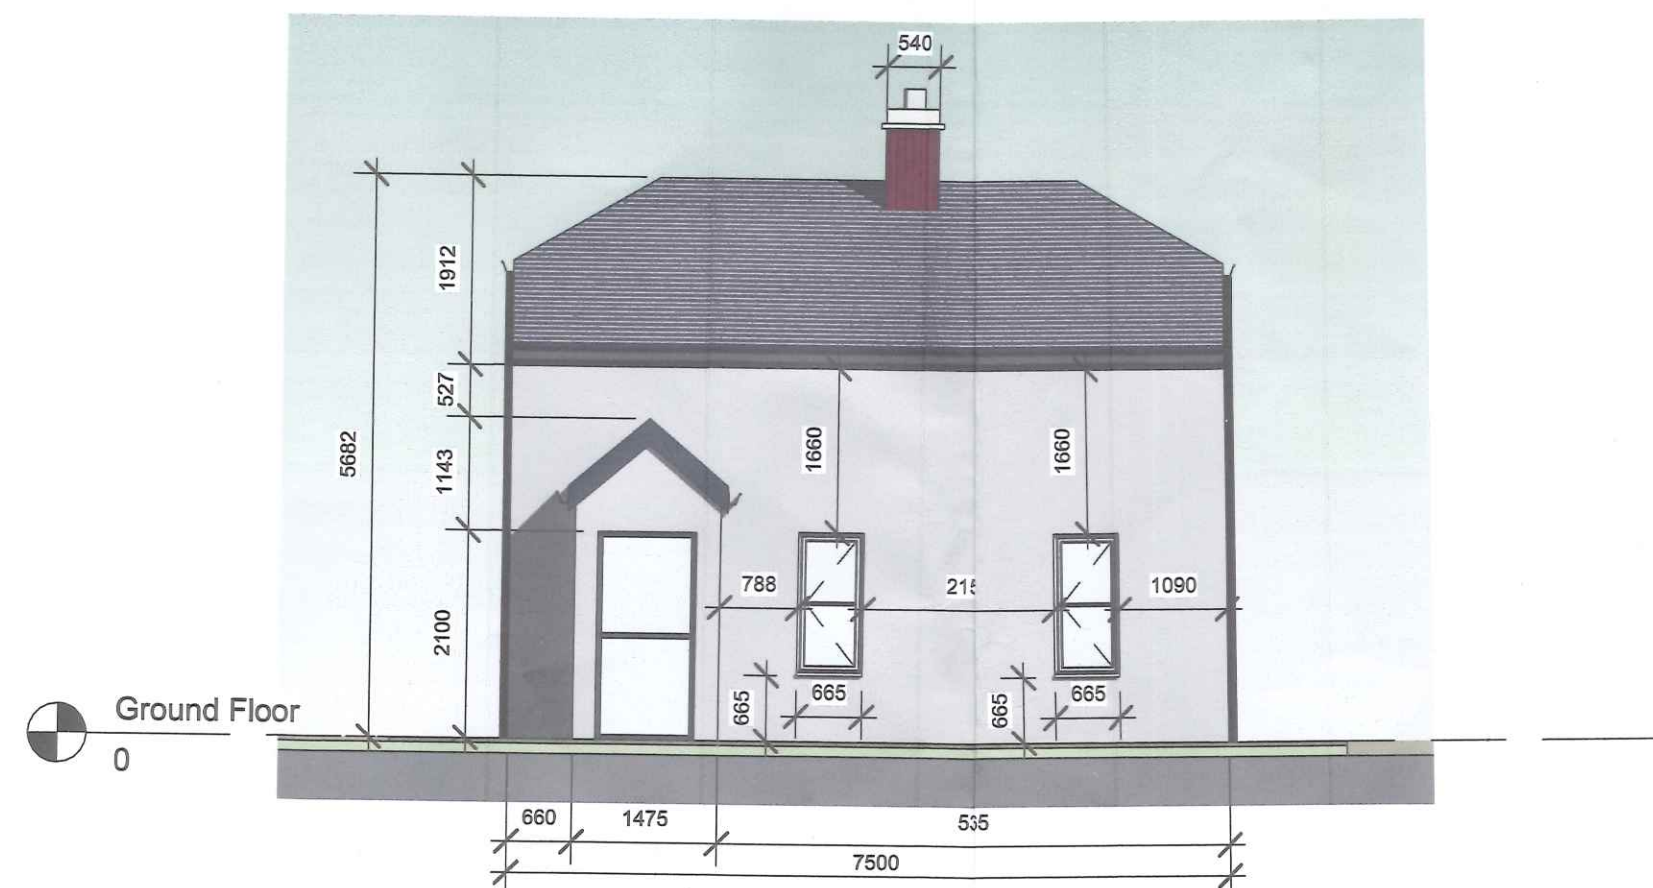


② Front Elevation
1:75

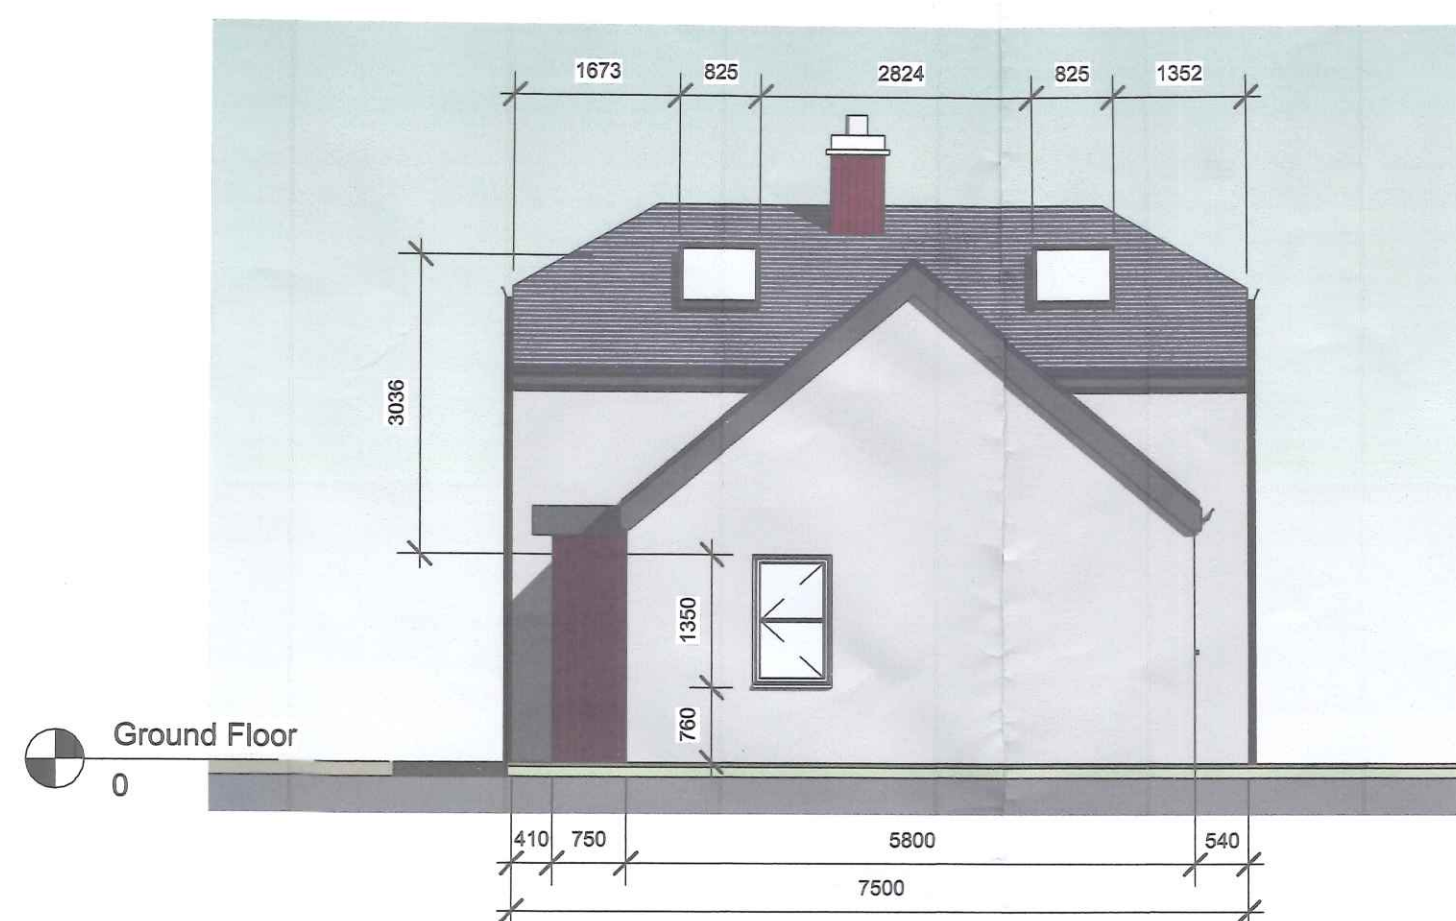

③ Rear Elevation
1:75

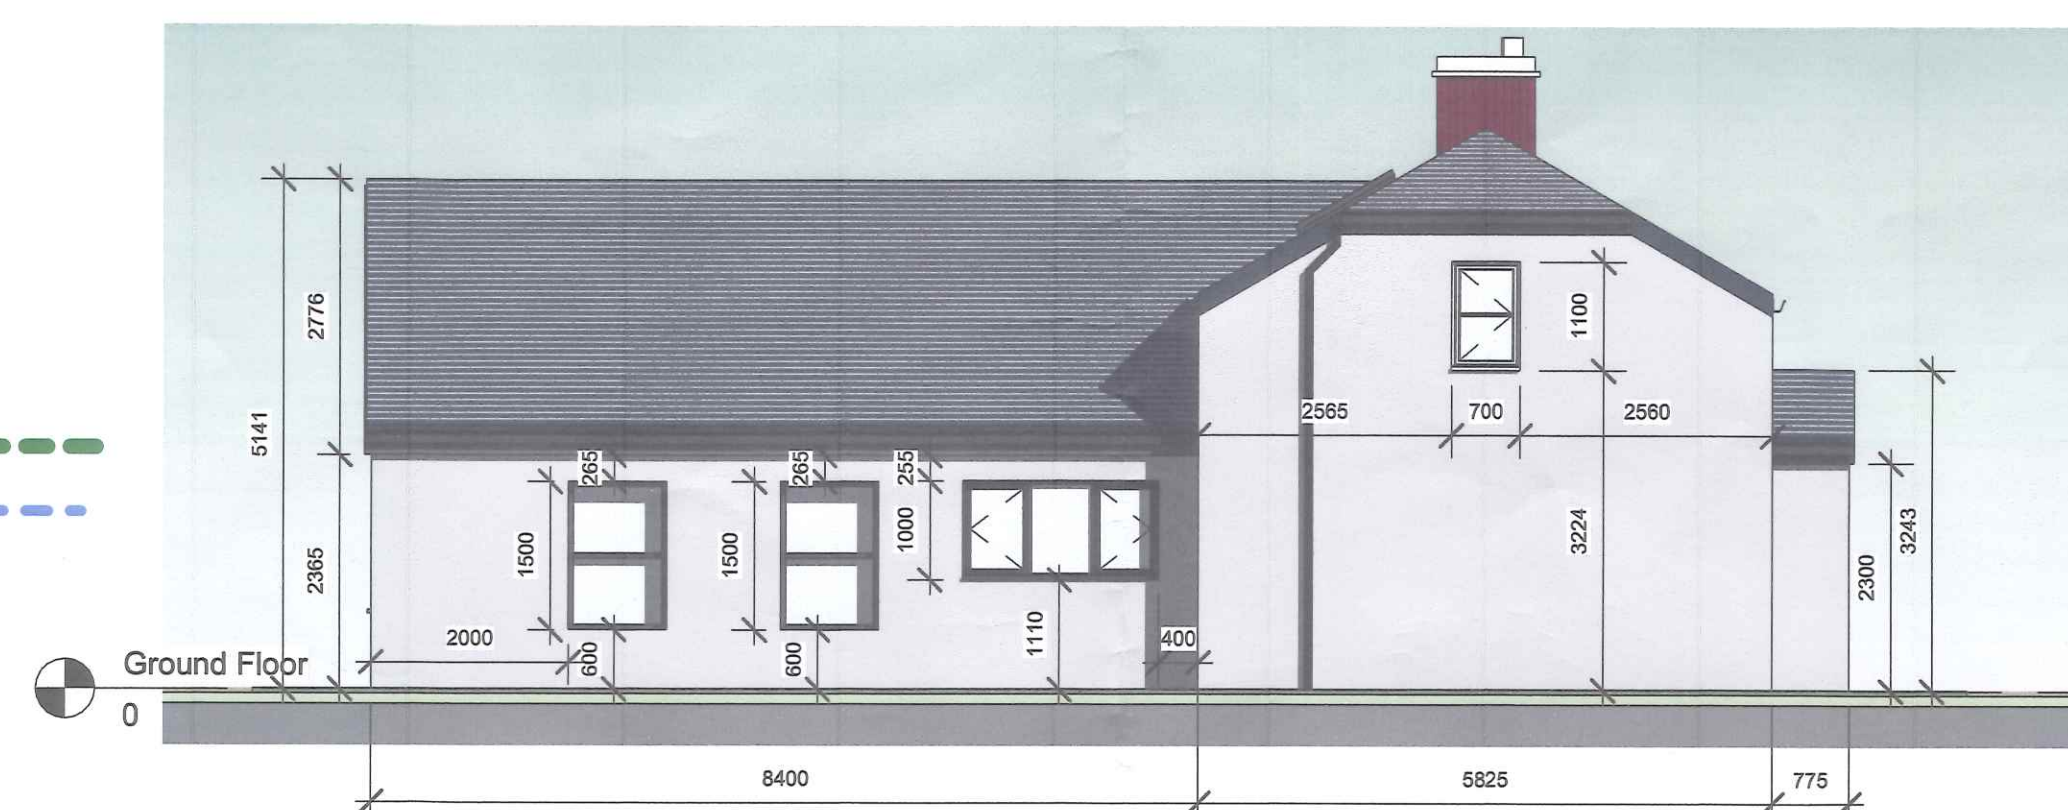

④ Left Elevation
1:75

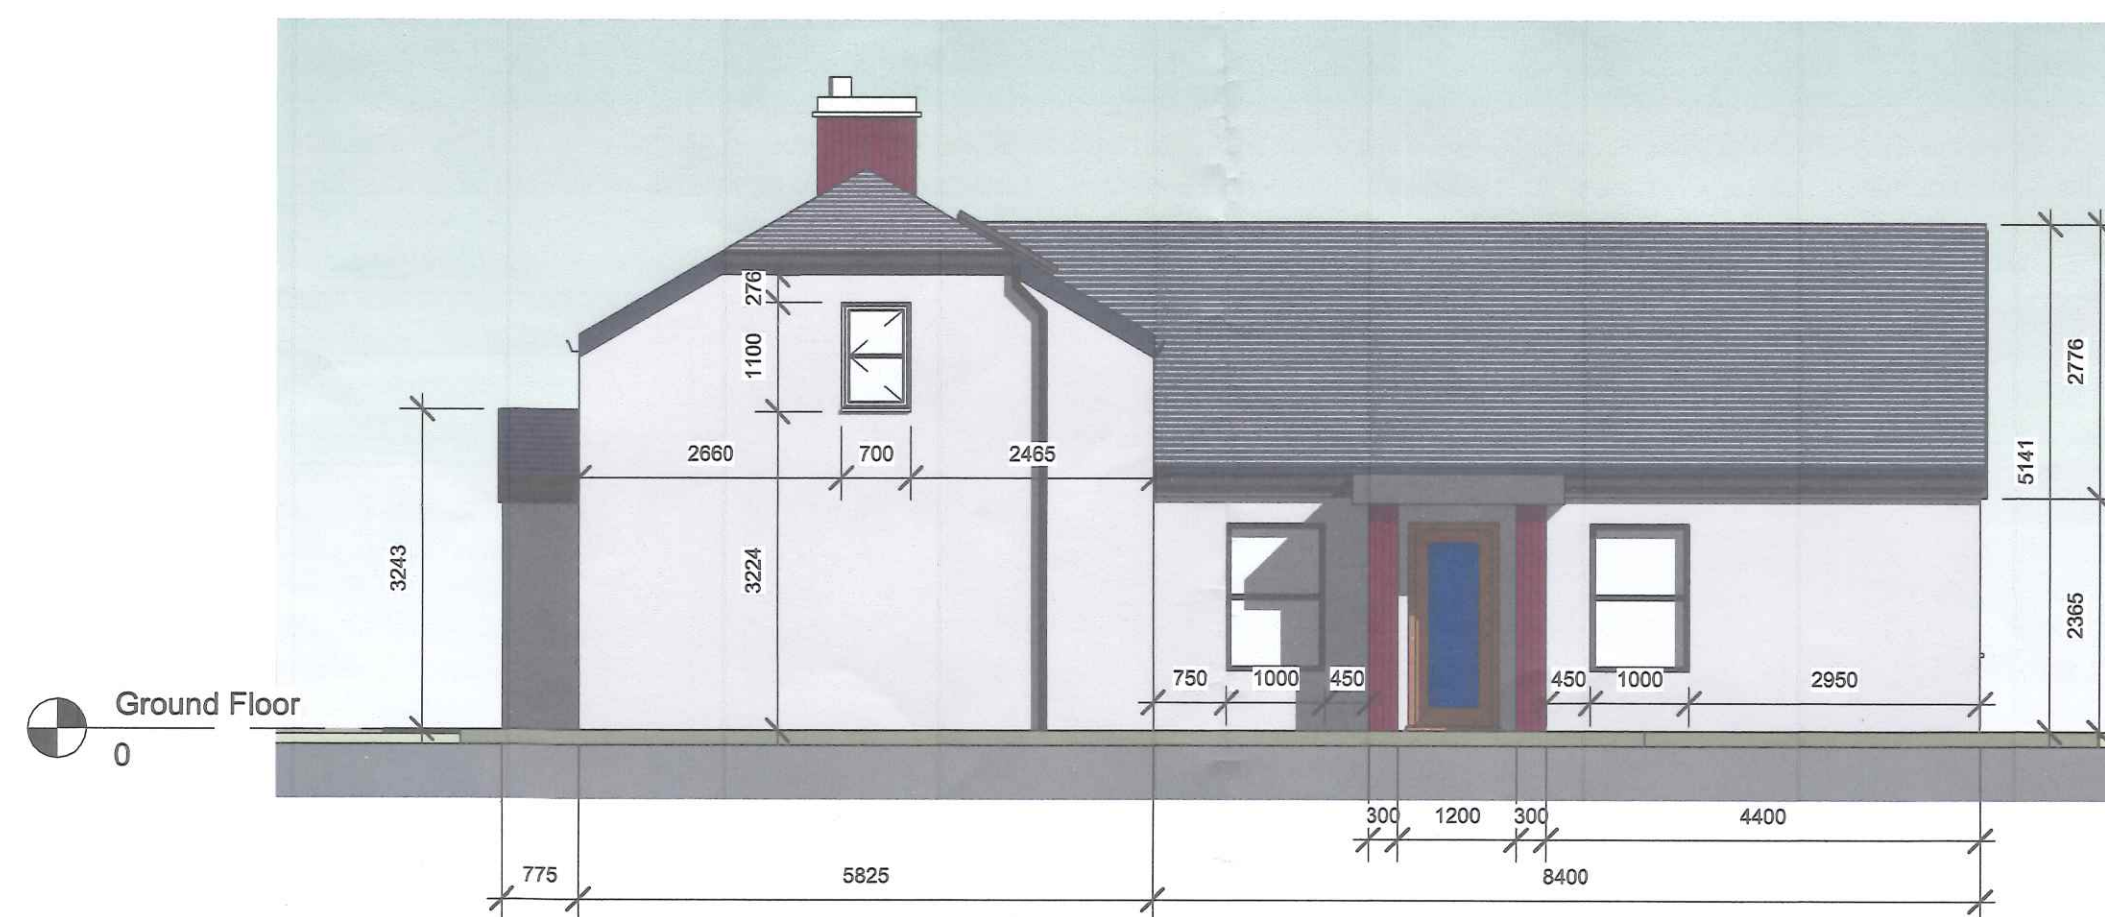



⑤ Right Elevation
1:75

Ridge Level
5700

Ground Floor
0



⑥ Section 1
1:75

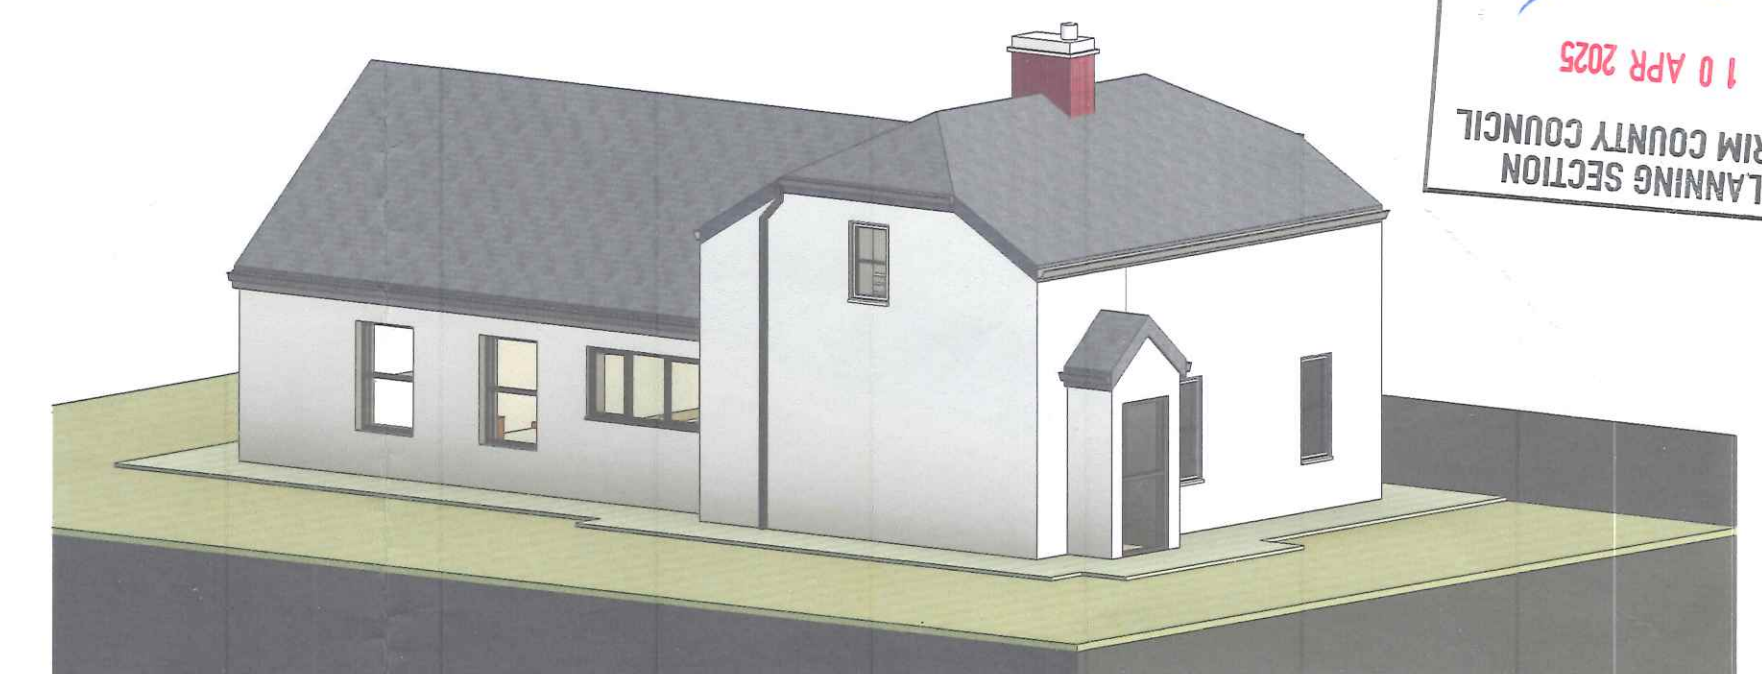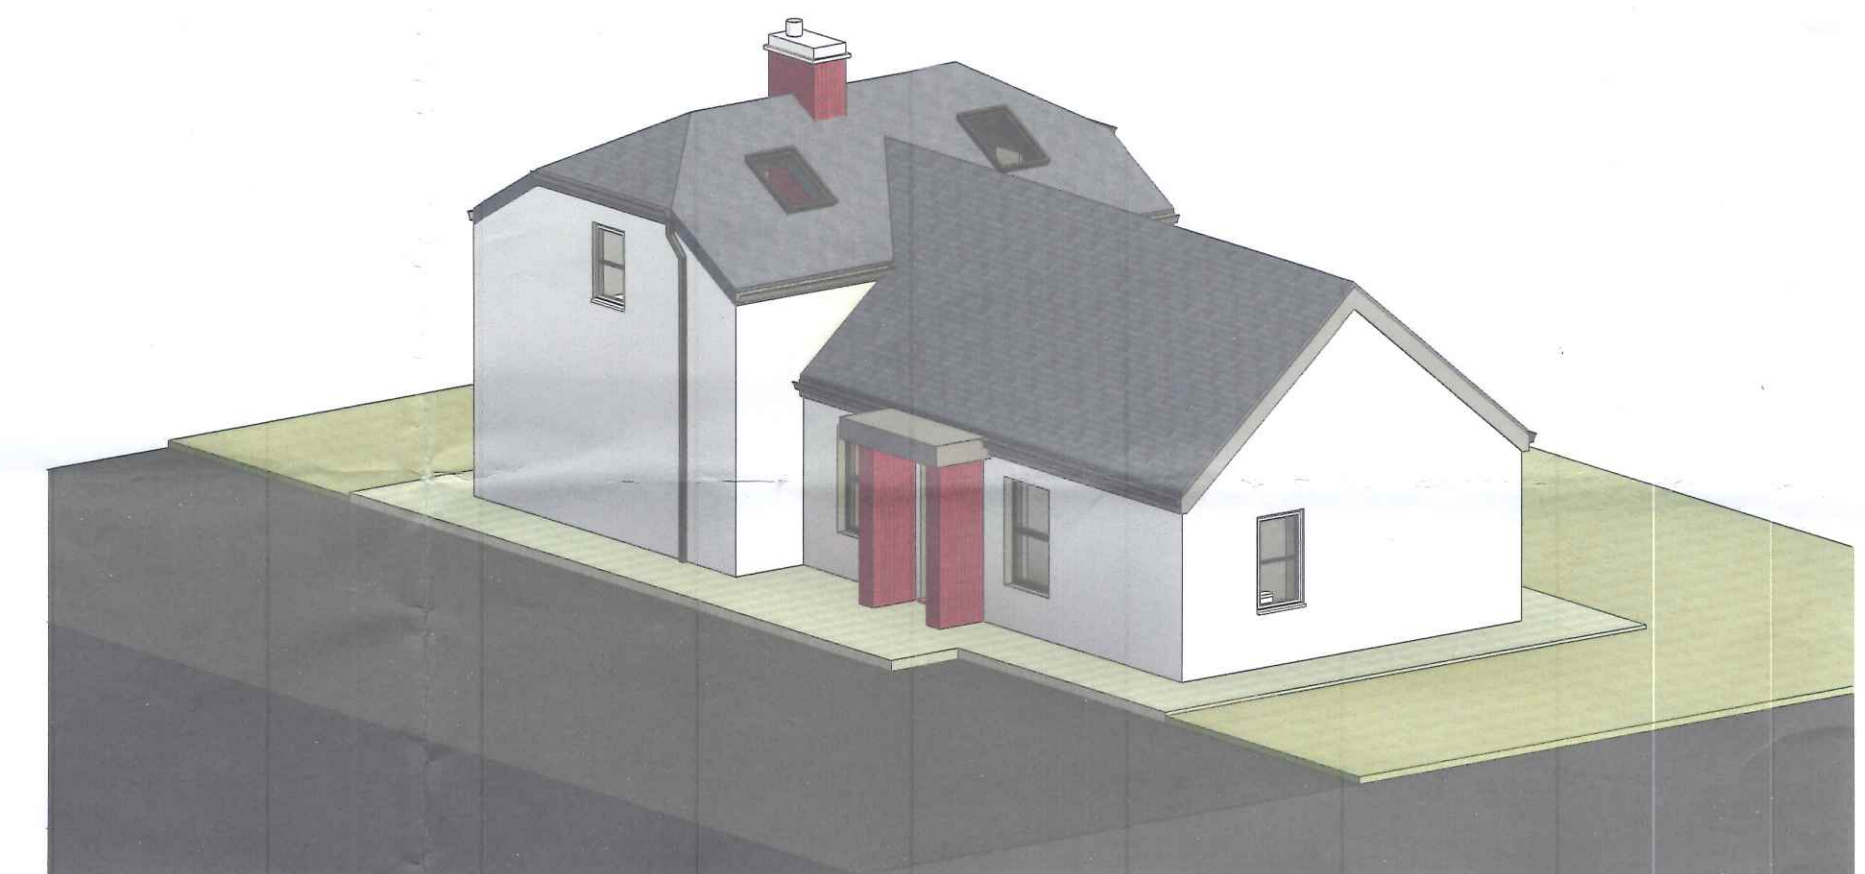

PLANNING SECTION
LEITRIM COUNTY COUNCIL
10 APR 2025

NOTES
Limitation of responsibilities
This drawing is not to be scaled.
The scope of the architect's work is limited to the production of drawings and information leading to the commencement of work on site.
The architect is not responsible for the administration of the contract nor the quality of work on site.
Decisions that are essential to the implementation of the construction on site are to be at the sole risk and discretion of the contractor and no responsibility is taken in contract or tort for any such decision.
The accuracy of 'as built' information is reliant upon the quality and completeness of the information provided by the main contractor.

rev	date	description	drawn	checked
For Discussion				
Patricia Scollan				
Proposed Exempted Extension				
Mohill				
drawing number	revision	scale @ A1	date	drawn
24052_002	As indicated	01/04/25	LMS	FD
Main Street, Drumkeerin, Leitrim T: 071 96 48888 M: 087 908 7656 info@devittplanningdesign.ie				

DAVITT
PLAN & DESIGN
ENGINEERING PLANNING SURVEYING