

FIRST FLOOR PLAN
SCALE - 1:100

PLANNING SECTION
LEITRIM COUNTY COUNCIL

22 OCT 2025


REF P. ED-25-32



CLIENT	STRANAGRESS, GLENFARNE VILLAGE, CO. LEITRIM	JOB NO.	
PROJECT	SECTION 5 - PLANNING EXEMPTION	STAGE	
DRAWING	FIRST FLOOR PLAN - PROPOSED LAYOUT		
SCALE	1:100	DATE	OCT 25
		DRAWN BY	PS
		APPROVED	
		DRG. NO.	P 02
		REV	

Sweeney Design Solutions
Architectural Technologist


© COPYRIGHT This drawing or design may not be reproduced without permission

 

PLANNING SECTION
LEITRIM COUNTY COUNCIL

22 OCT 2025

REF P. ED-25-32

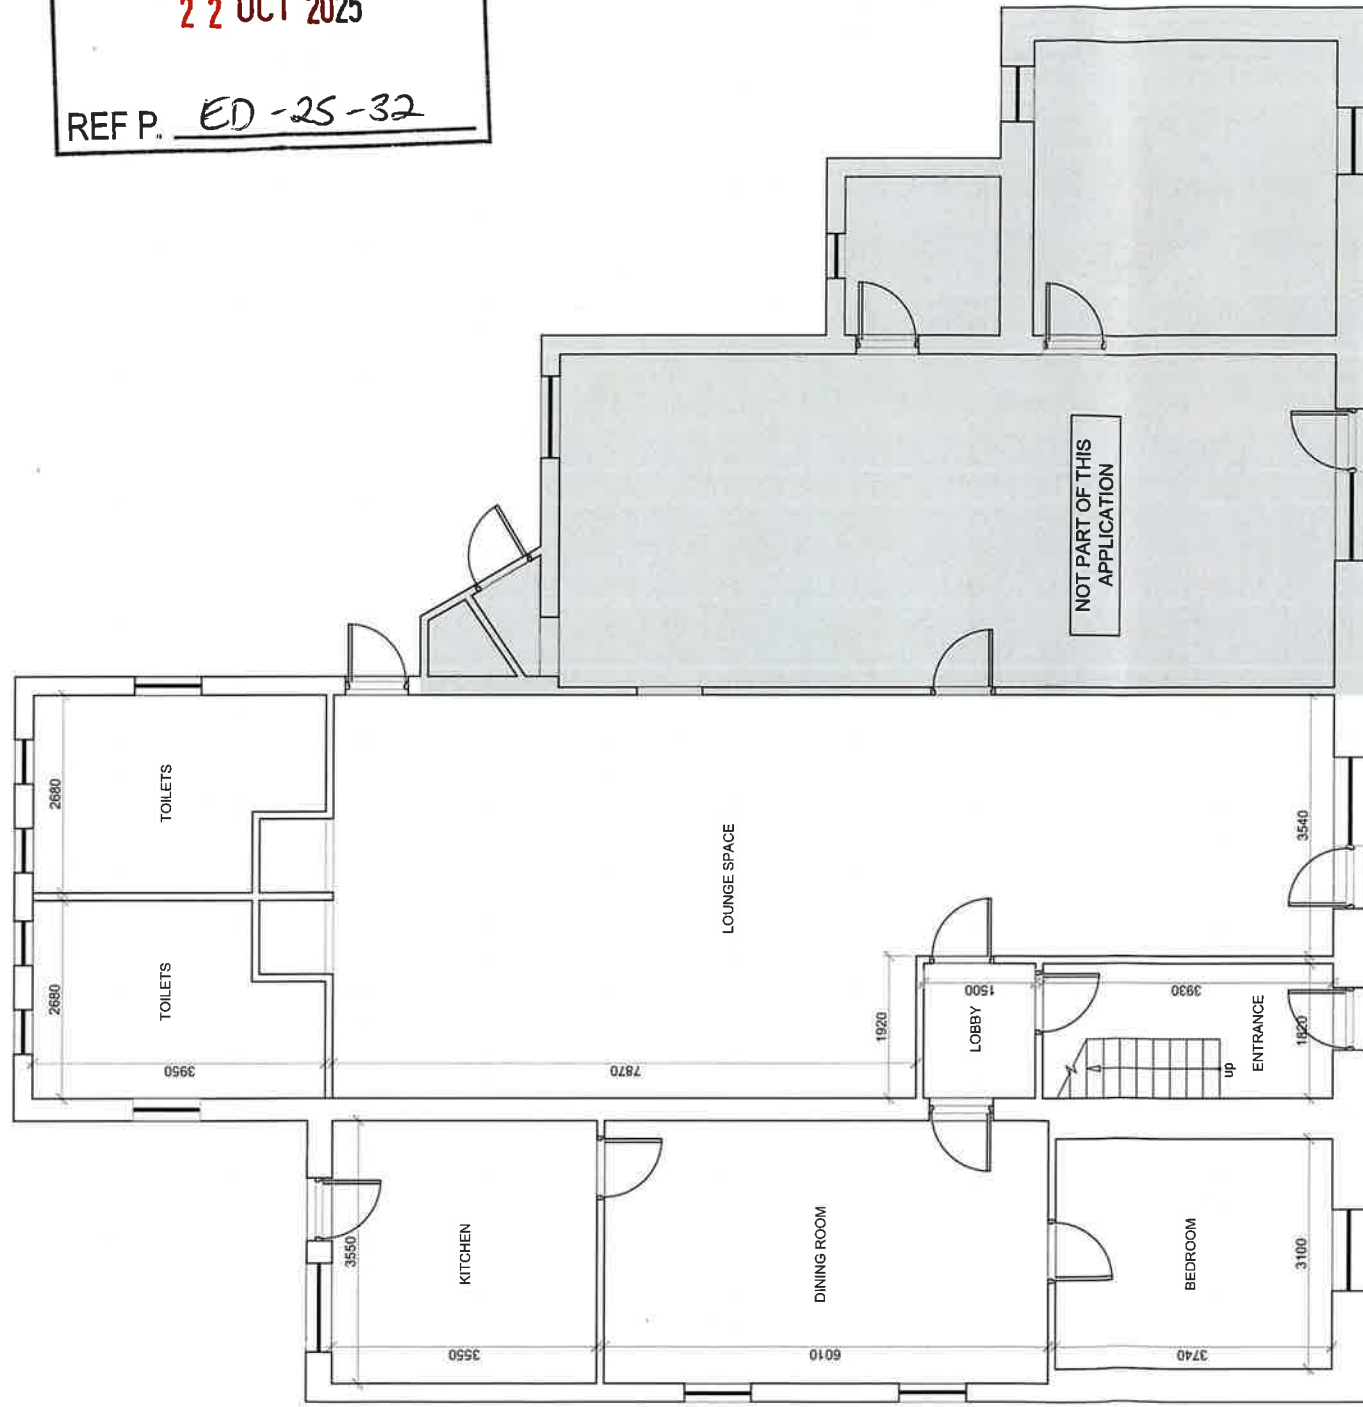

GROUND FLOOR PLAN
SCALE - 1:100



FRONT ELEVATION




BACK ELEVATION



CLIENT	STRANAGRESS, GLENFARNE VILLAGE, CO. LEITRIM	JOB NO.	
PROJECT	SECTION 5 - PLANNING EXEMPTION	STAGE	
DRAWING	GROUND FLOOR PLAN - PROPOSED LAYOUT	DRG. NO.	P.01
SCALE	1:100	DATE	OCT 25
		DRAWN BY	PS
		APPROVED	
		REV	

Sweeney Design Solutions
Architectural Technologist

© COPYRIGHT This drawing or design may not be reproduced without permission

 


FIRST FLOOR PLAN
SCALE - 1:100

PLANNING SECTION
LEITRIM COUNTY COUNCIL
22 OCT 2025
REF P. ED-25-32



CLIENT	STRANAGRESS, GLENFARNE VILLAGE, CO. LEITRIM	JOB NO.	
PROJECT	SECTION 5 - PLANNING EXEMPTION	STAGE	
DRAWING	FIRST FLOOR PLAN - PROPOSED LAYOUT		
SCALE	1:100	DATE	OCT 25
		DRAWN BY	PS
		APPROVED	
		DWG. NO.	P.02
		REV	


Sweeney Design Solutions
Architectural Technologist
© COPYRIGHT - This drawing or design may not be reproduced without permission

 

PLANNING SECTION
LEITRIM COUNTY COUNCIL

22 OCT 2025

REF P. ED-25-32

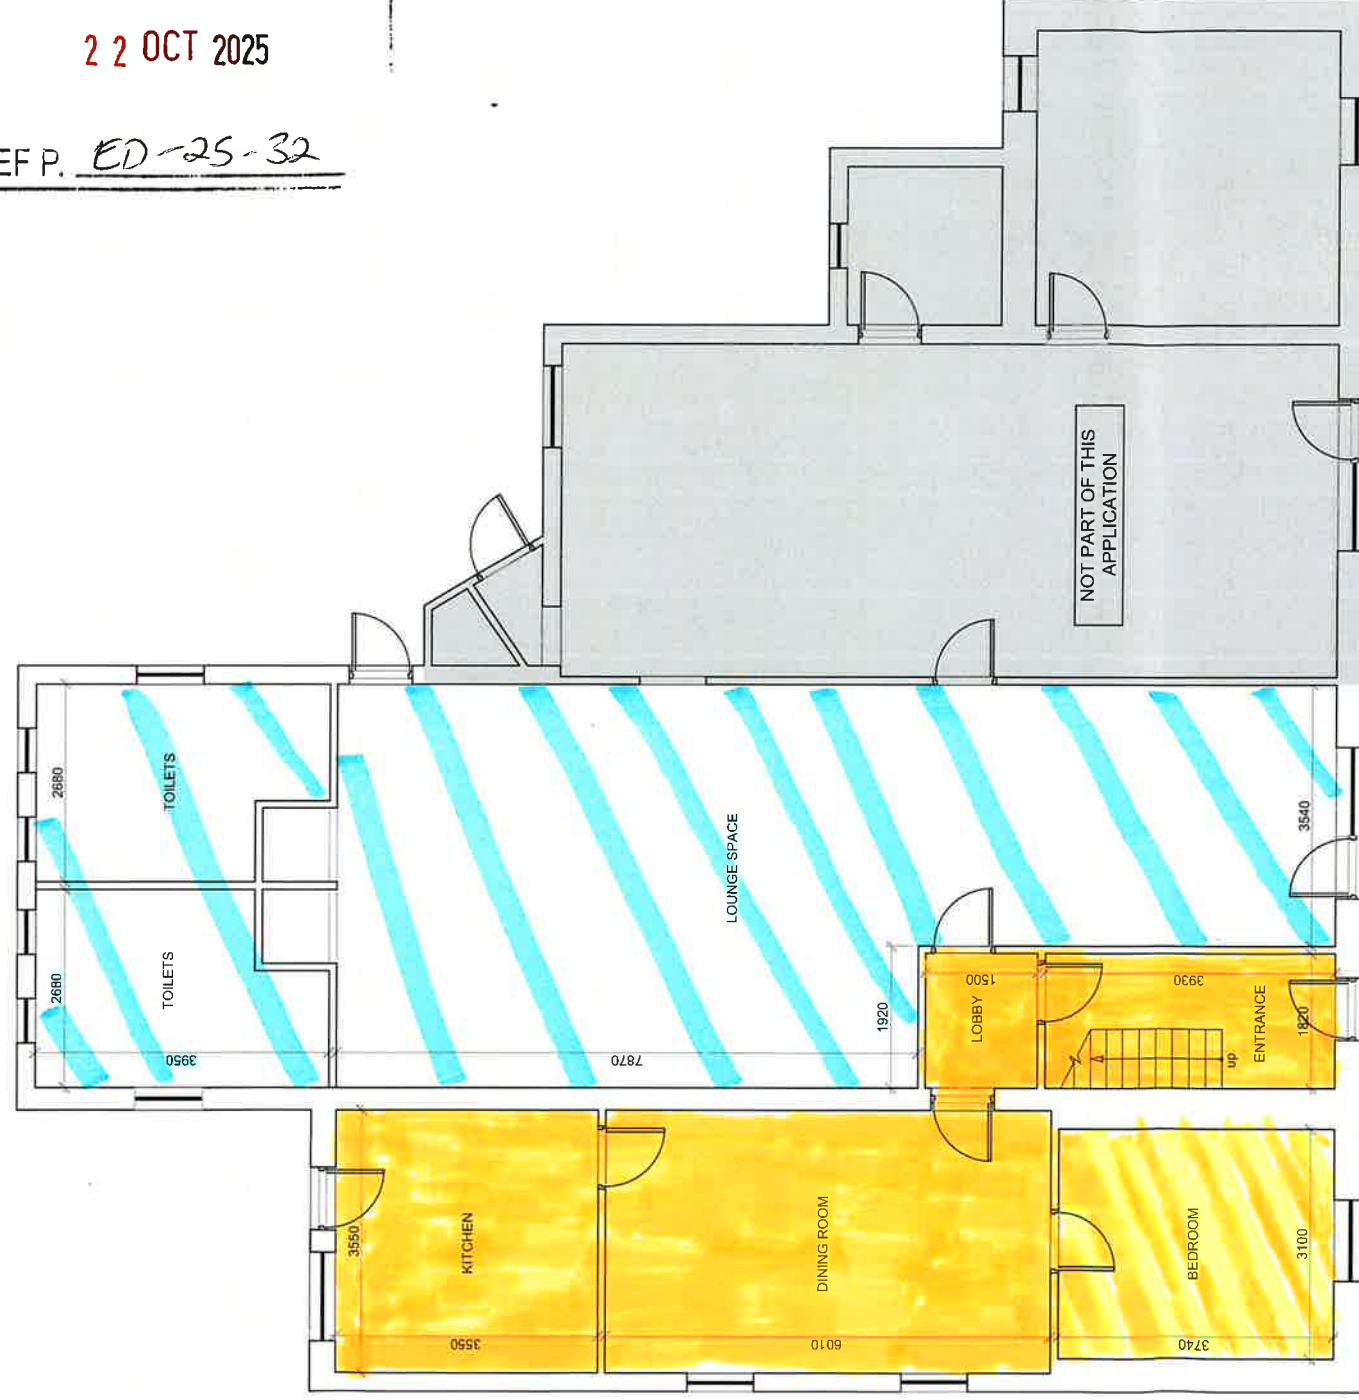

GROUND FLOOR PLAN
SCALE - 1:100



FRONT ELEVATION



BACK ELEVATION



CLIENT	STRANAGRESS, GLENFARNE VILLAGE, CO. LEITRIM	JOB NO.	
PROJECT	SECTION 5 - PLANNING EXEMPTION	STAGE	
DRAWING	GROUND FLOOR PLAN - PROPOSED LAYOUT	DRG. NO.	P-01
SCALE	1:100	DATE	OCT 25
		DRAWN BY	PS
		APPROVED	
		REV	

Sweeney Design Solutions
Architectural Technologist

© COPYRIGHT This drawing or design may not be reproduced without permission