



Front Elevation

Scale 1:100

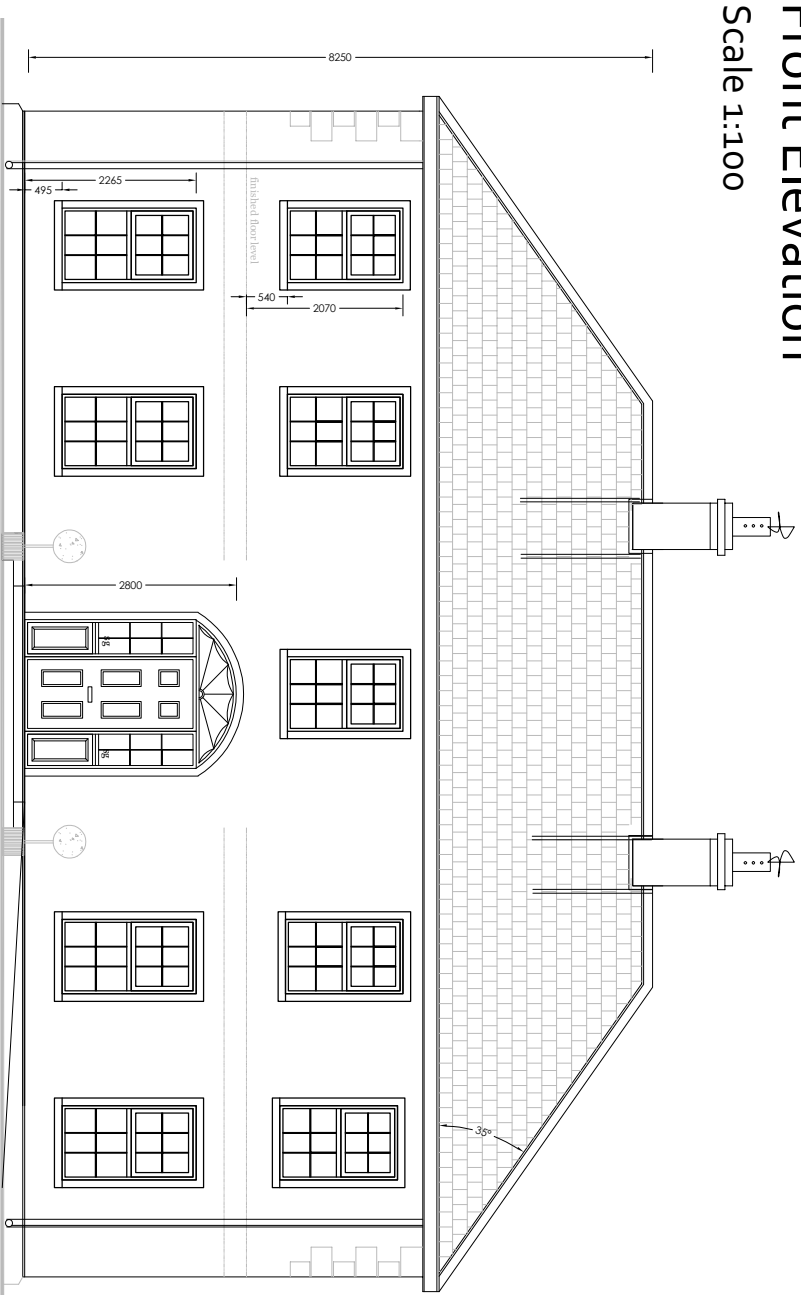


Rear Elevation

Scale 1:100

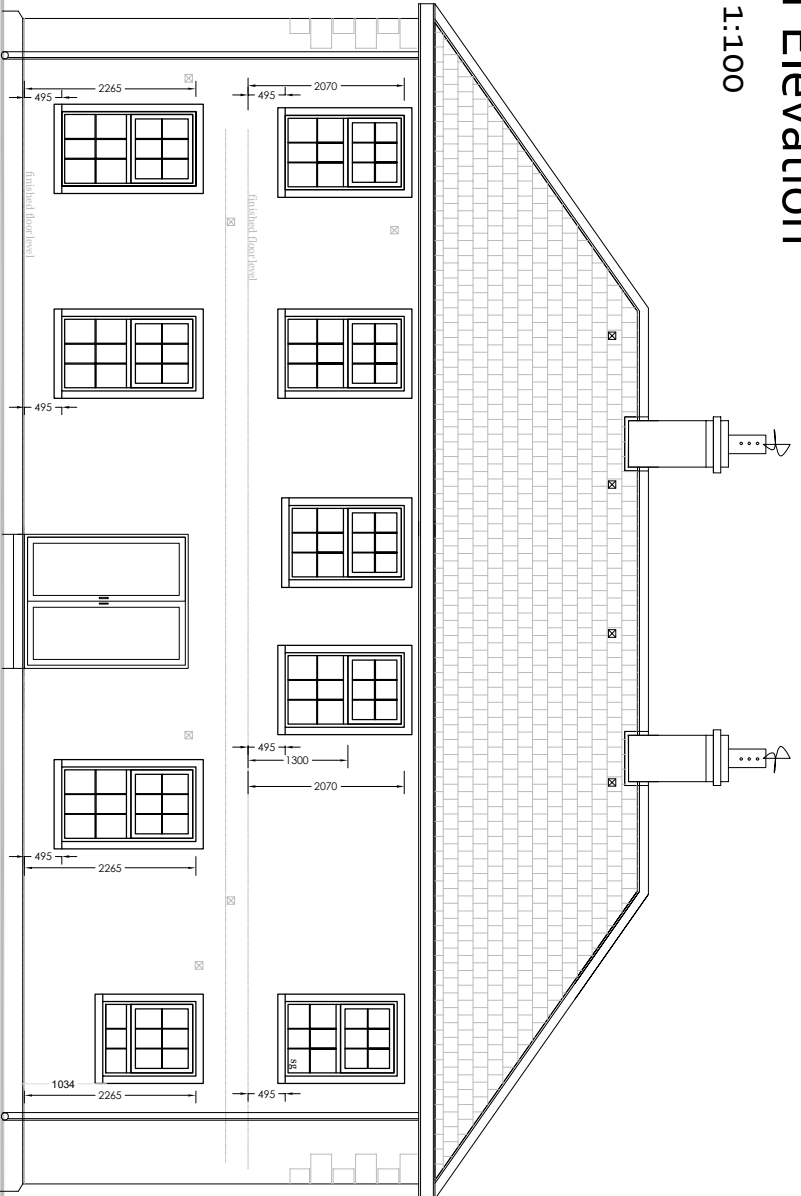


Side Elevation

Scale 1:100

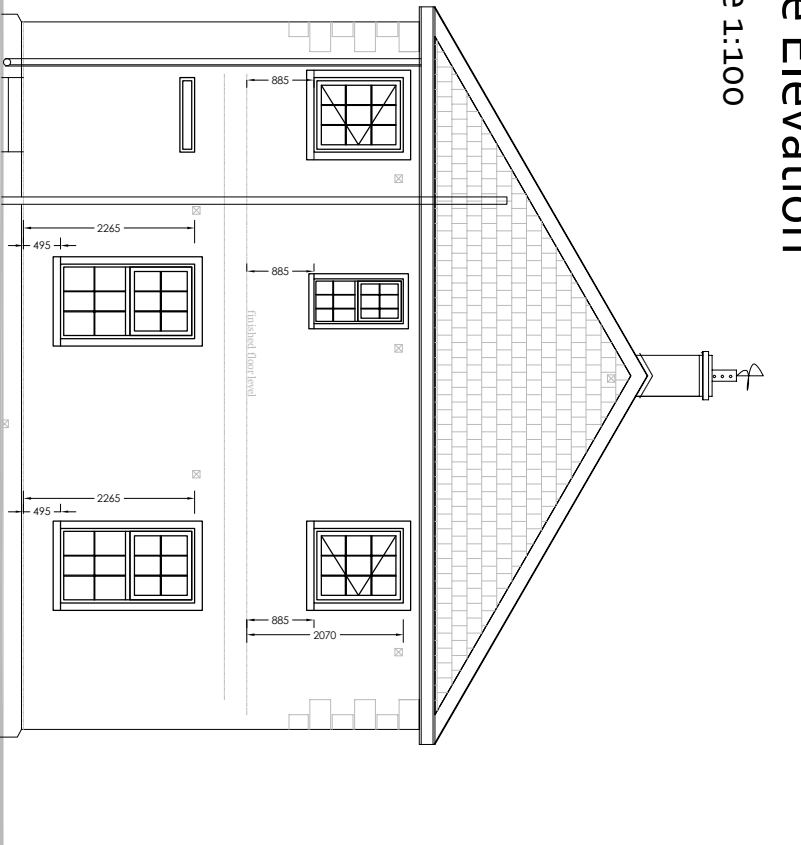


Ground Floor Plan

Scale 1:100

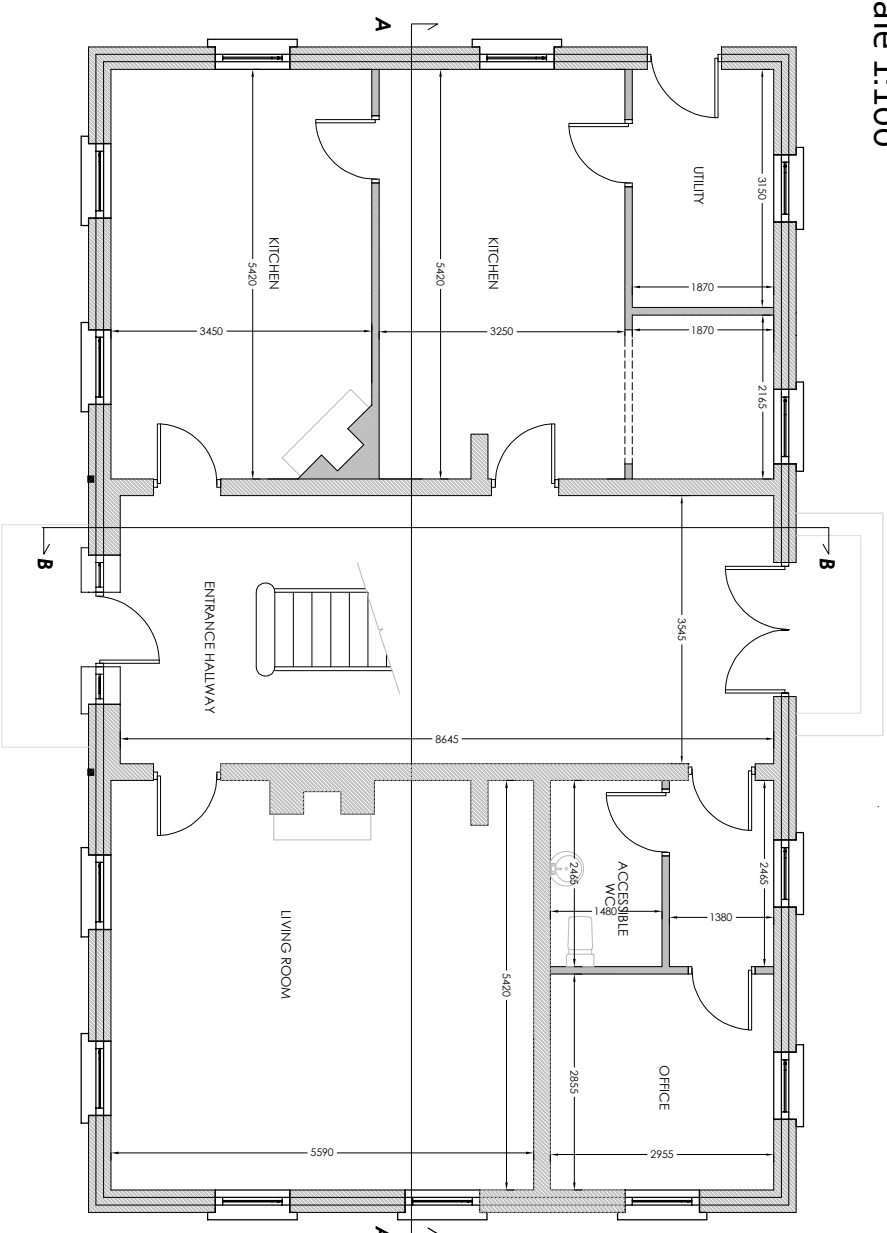


First Floor Plan

Scale 1:100

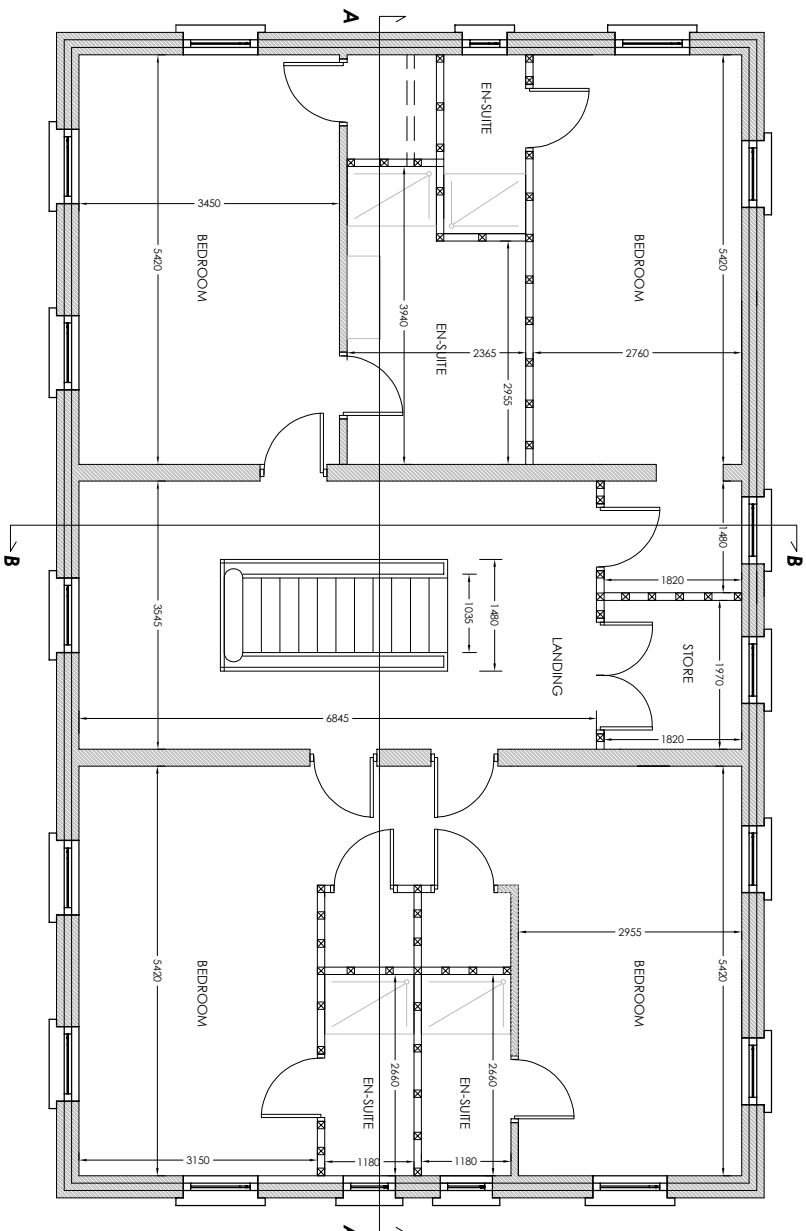


Section A - A

Scale 1:100

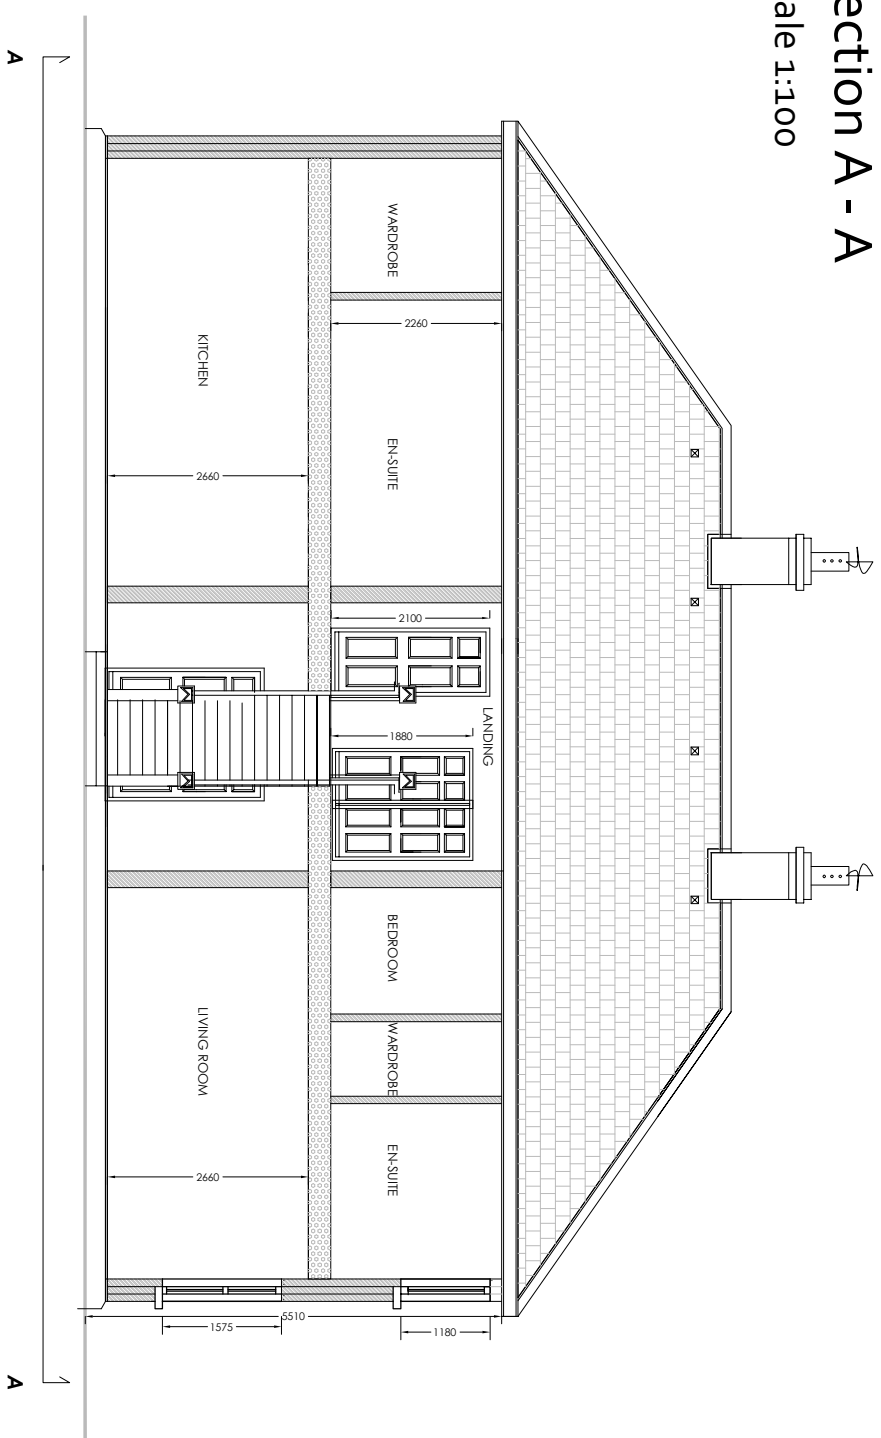

Section B - B

Scale 1:100

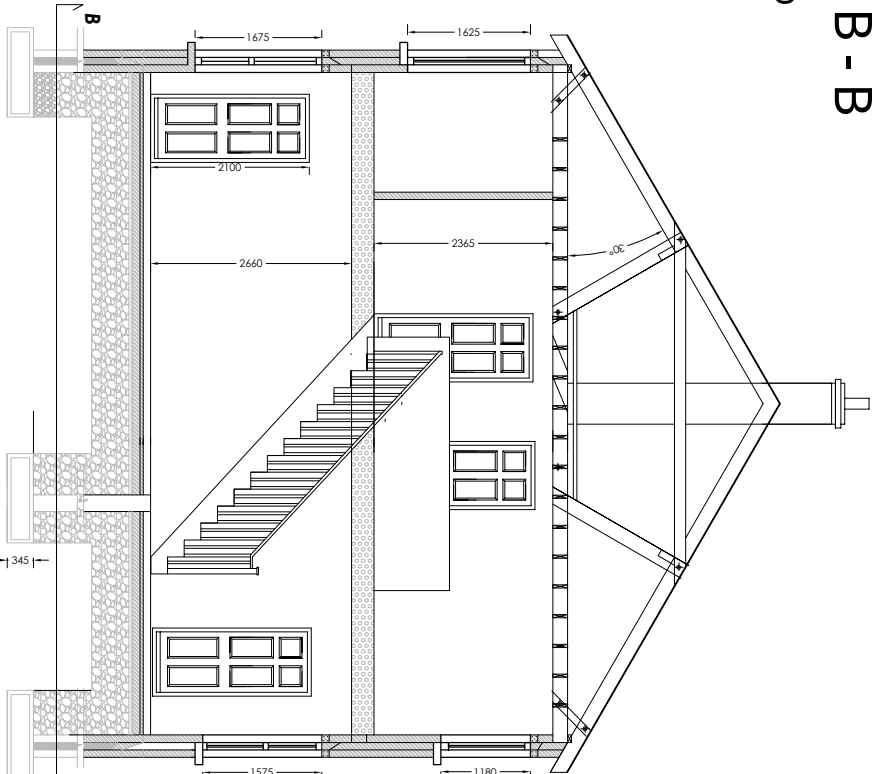

Notes:

Figured dimensions only to be taken from this drawing.
Do not scale.
All dimensions to be checked on site.

REV DESCRIPTION

REV	DESCRIPTION	BY	DATE
-----	-------------	----	------

1	Section 5 Application	NH	26.03.26
---	-----------------------	----	----------



Unit 4 84, Strand Street Skerries, Co. Dublin	T: +353 (87) 949 0839 W: +353 (86) 044 4049 www.blbg.ie
---	---

CLIENT:
Odyssey Social Care Ltd.

OTHER CONSULTANTS:
N/A

SITE: Cordiver, Ballyshannon, Co. Leitrim F94 N677
--

TITLE: Main House Existing Layouts - Floor Plans, Elevations, Sections
--

SCALE AT A2: AS SHOWN	DATE: 26.03.2026	DRAWN: PL	CHECKED: NH
PROJECT NO:	DRAWING NO:	REVISION:	

#	003	1
---	-----	---