


Notes:

Figured dimensions only to be taken from this drawing.
Do not scale.
All dimensions to be checked on site.


Front Elevation

Scale 1:75

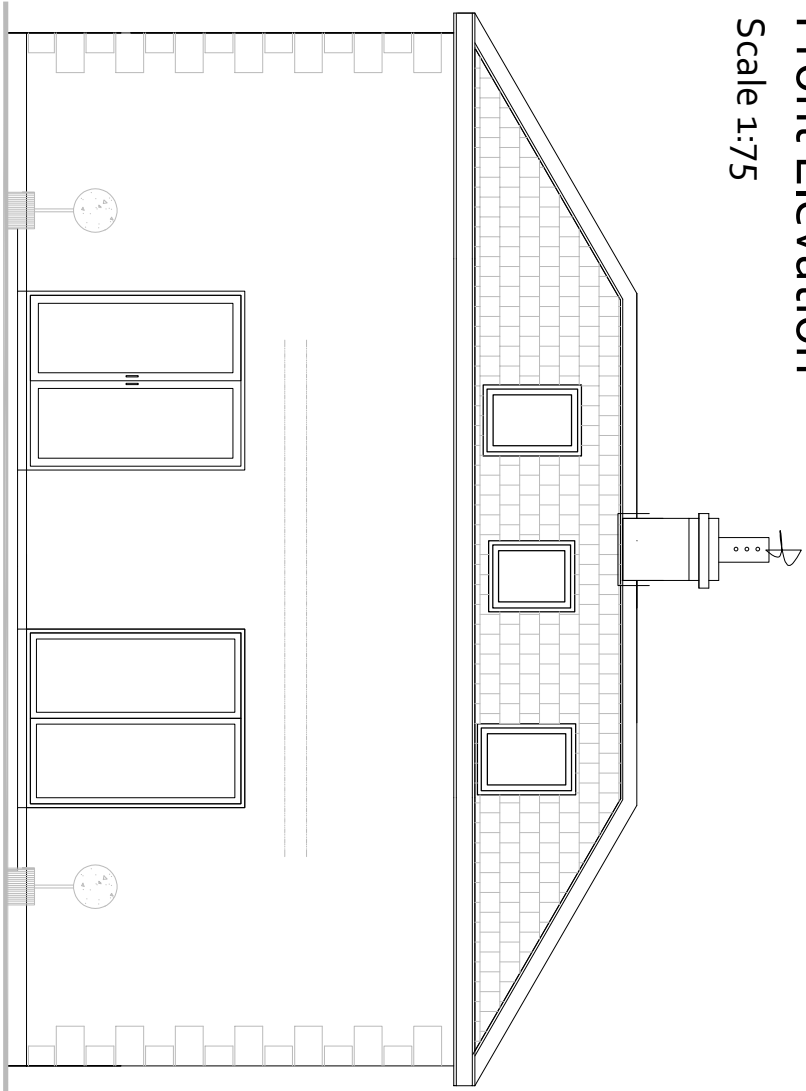


Rear Elevation

Scale 1:75

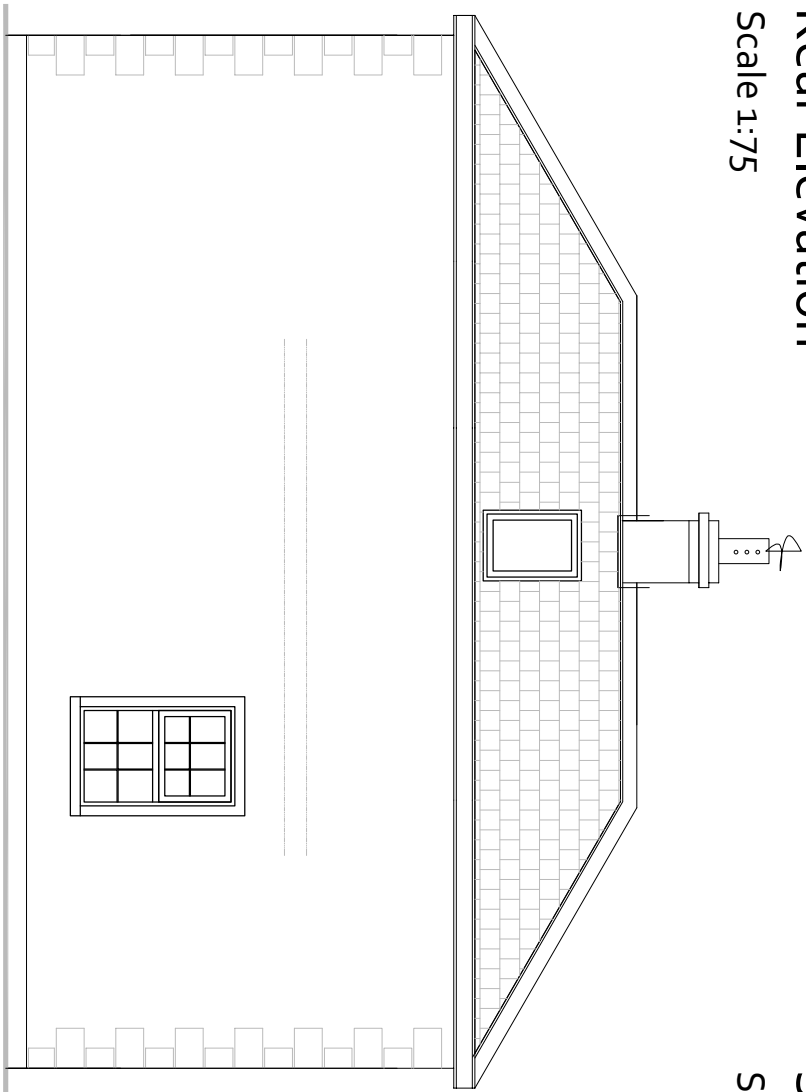


Side Elevation

Scale 1:75

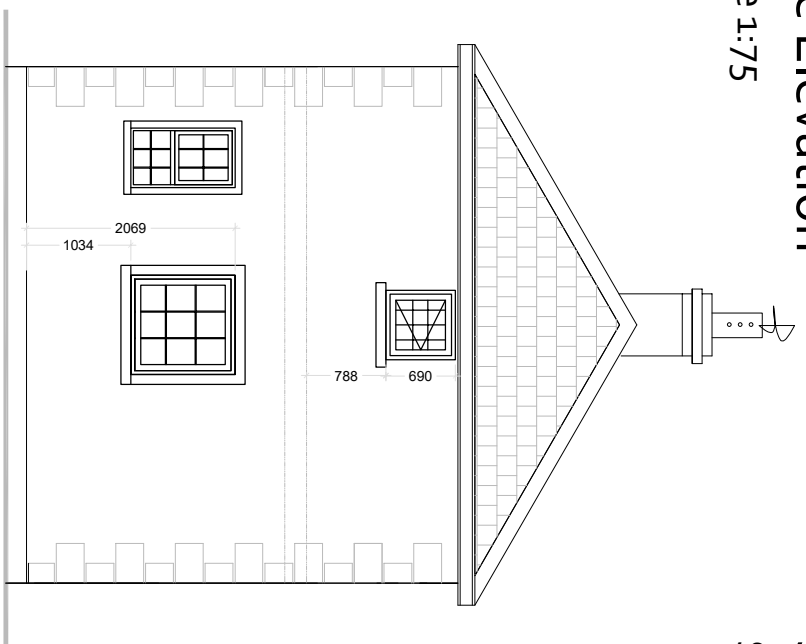


Side Elevation

Scale 1:75

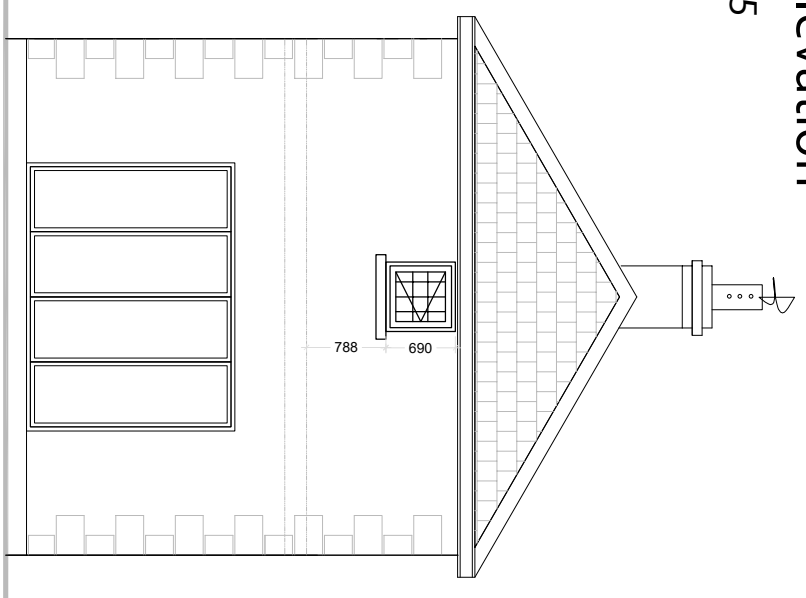


Ground Floor Plan

Scale 1:75

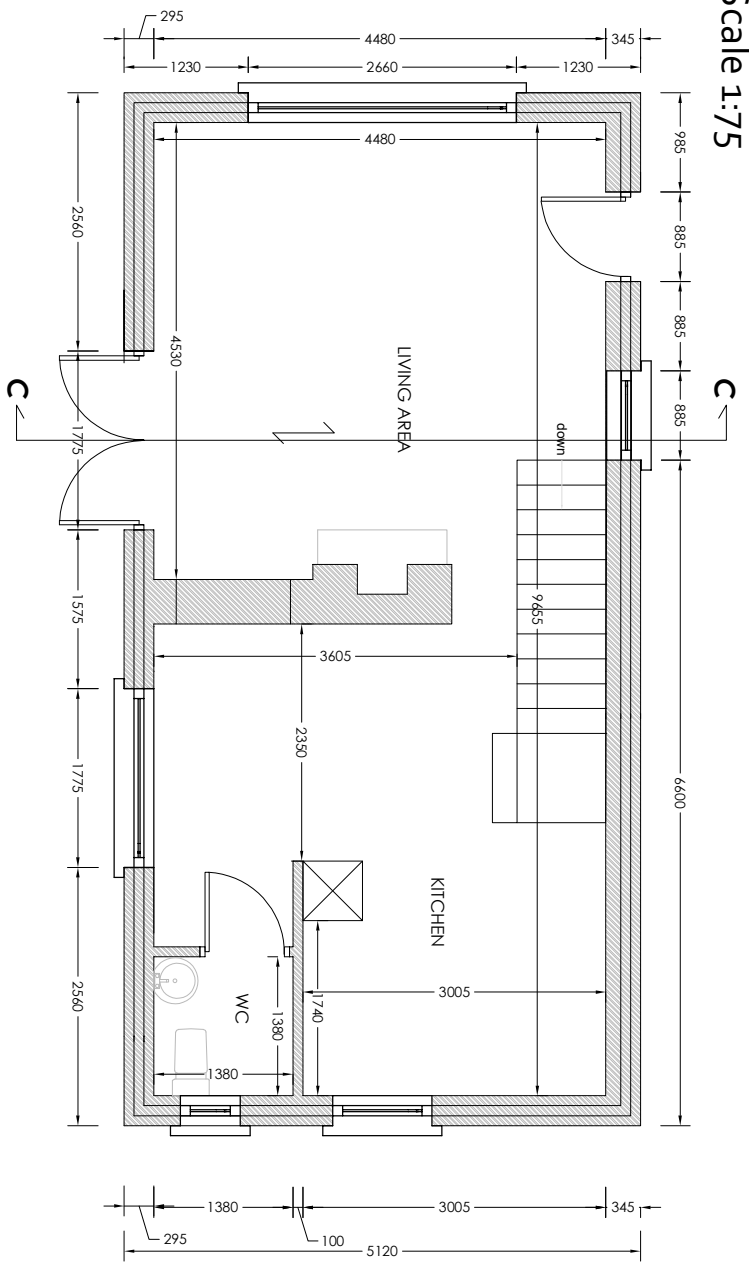


First Floor Plan

Scale 1:75

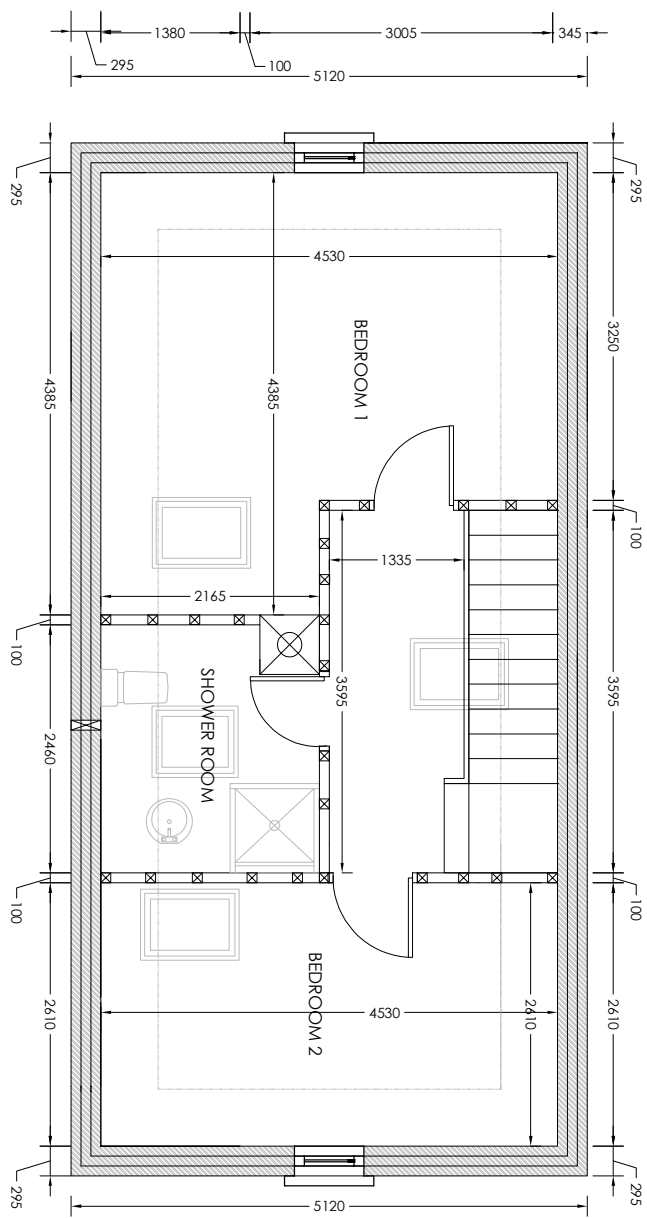

Section C - C

Scale 1:50

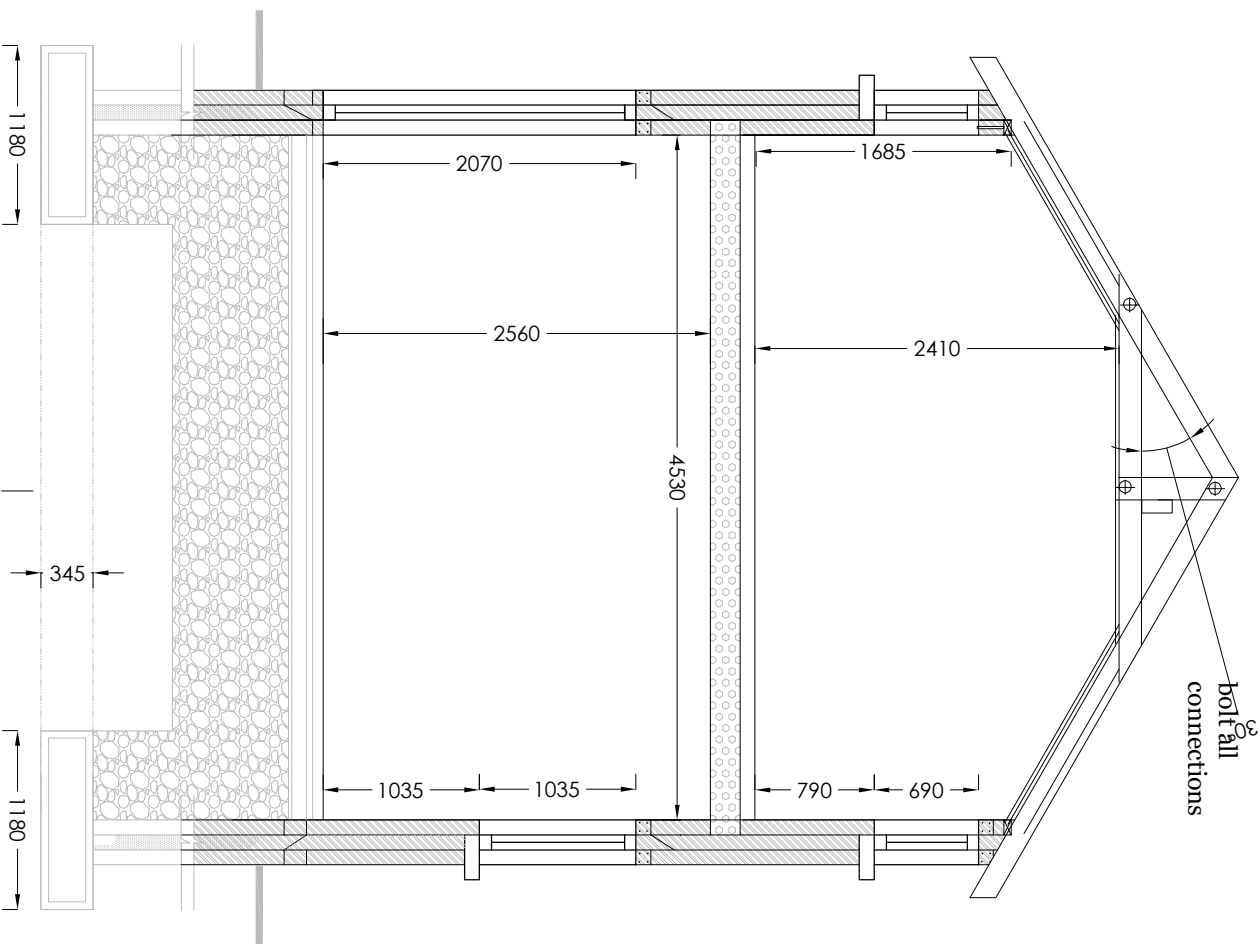

SITE:			
Cordiver, Ballyshannon, Co. Leitrim			
F94 N677			
TITLE:			
Garage Conversion			
Existing Layouts - Floor Plans, Elevations, Sections			
SCALE AT A2:	DATE:	DRAWN:	CHECKED:
As Shown	26.03.2026	PL	NH
PROJECT NO:	DRAWING NO:	REVISION:	
#	004	1	

Unit 4	T:	+353 (87) 949 0839
84, Strand Street		+353 (86) 044 4049
Skerries, Co. Dublin	W:	www.blidg.ie



CLIENT:

Odyssey Social Care Ltd.

OTHER CONSULTANTS:

N/A