



Velux Window on rear elevation replaced with similar sized 0.80x1.20 Velux which will be top hung and positioned so that it will provide the required fire escape compliant opening.

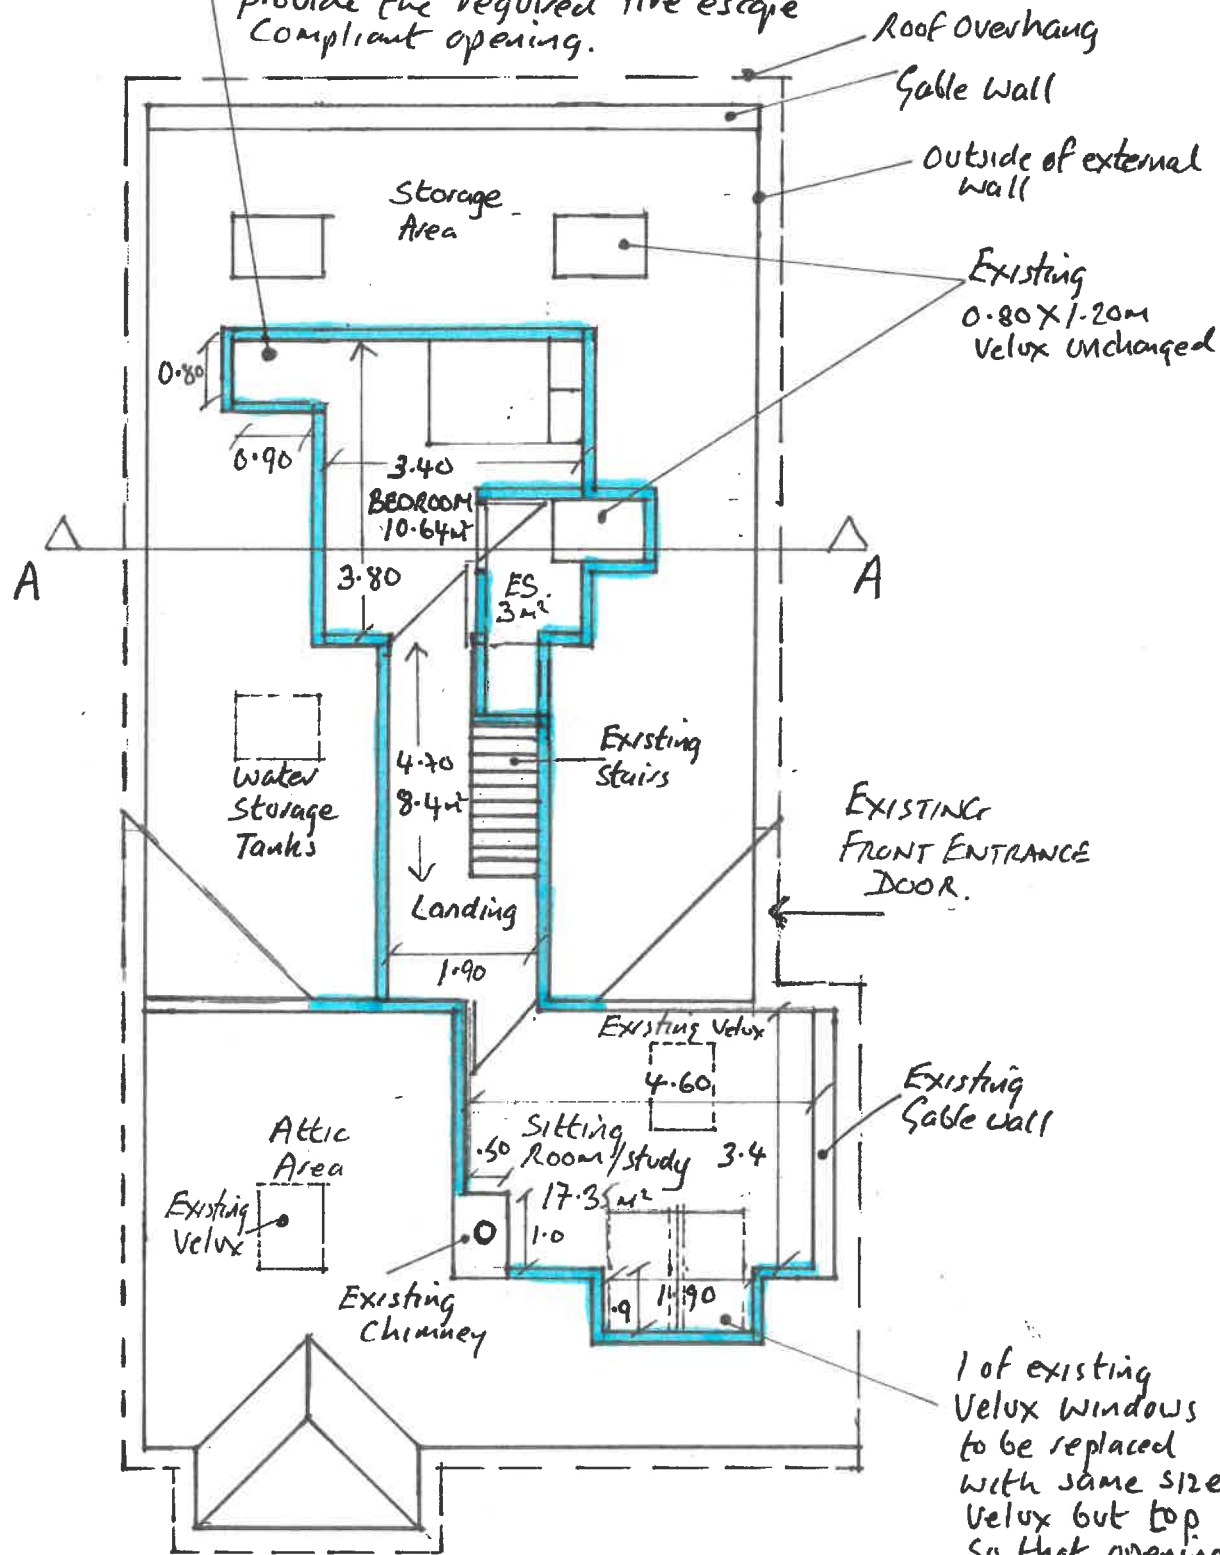

ATTIC FLOOR PLAN
SCALE 1:100

1 of existing Velux windows to be replaced with same size 0.940m x 1.60m Velux but top hung so that opening is fire escape compliant.

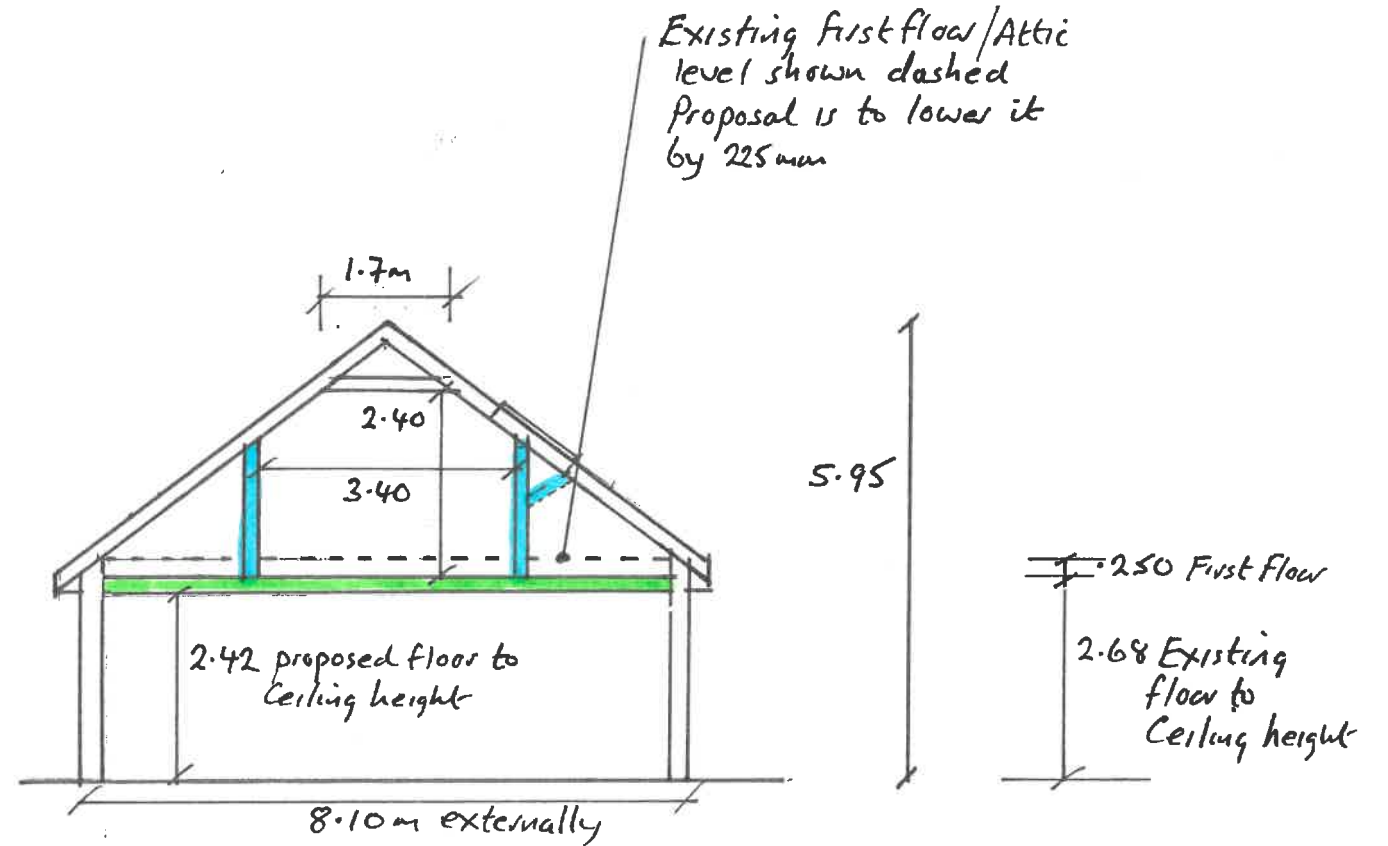

SECTION A-A
SCALE 1:100

- KEY**
- PROPOSED PARTITIONS
 - NEW PROPOSED POSITION OF FIRST FLOOR JOISTS

C GRAY & ASSOCIATES LTD.

ARCHITECTURAL ENGINEERING & SURVEYING LTD

15/4/2026

CLIENT: WILLIAM & SONIA PHILLIPS
DRAWING: LAYOUT PLANS & SECTION
DWELLING AT 2, CNOC BOFIN
DROMOD, Co. LETTRIM