




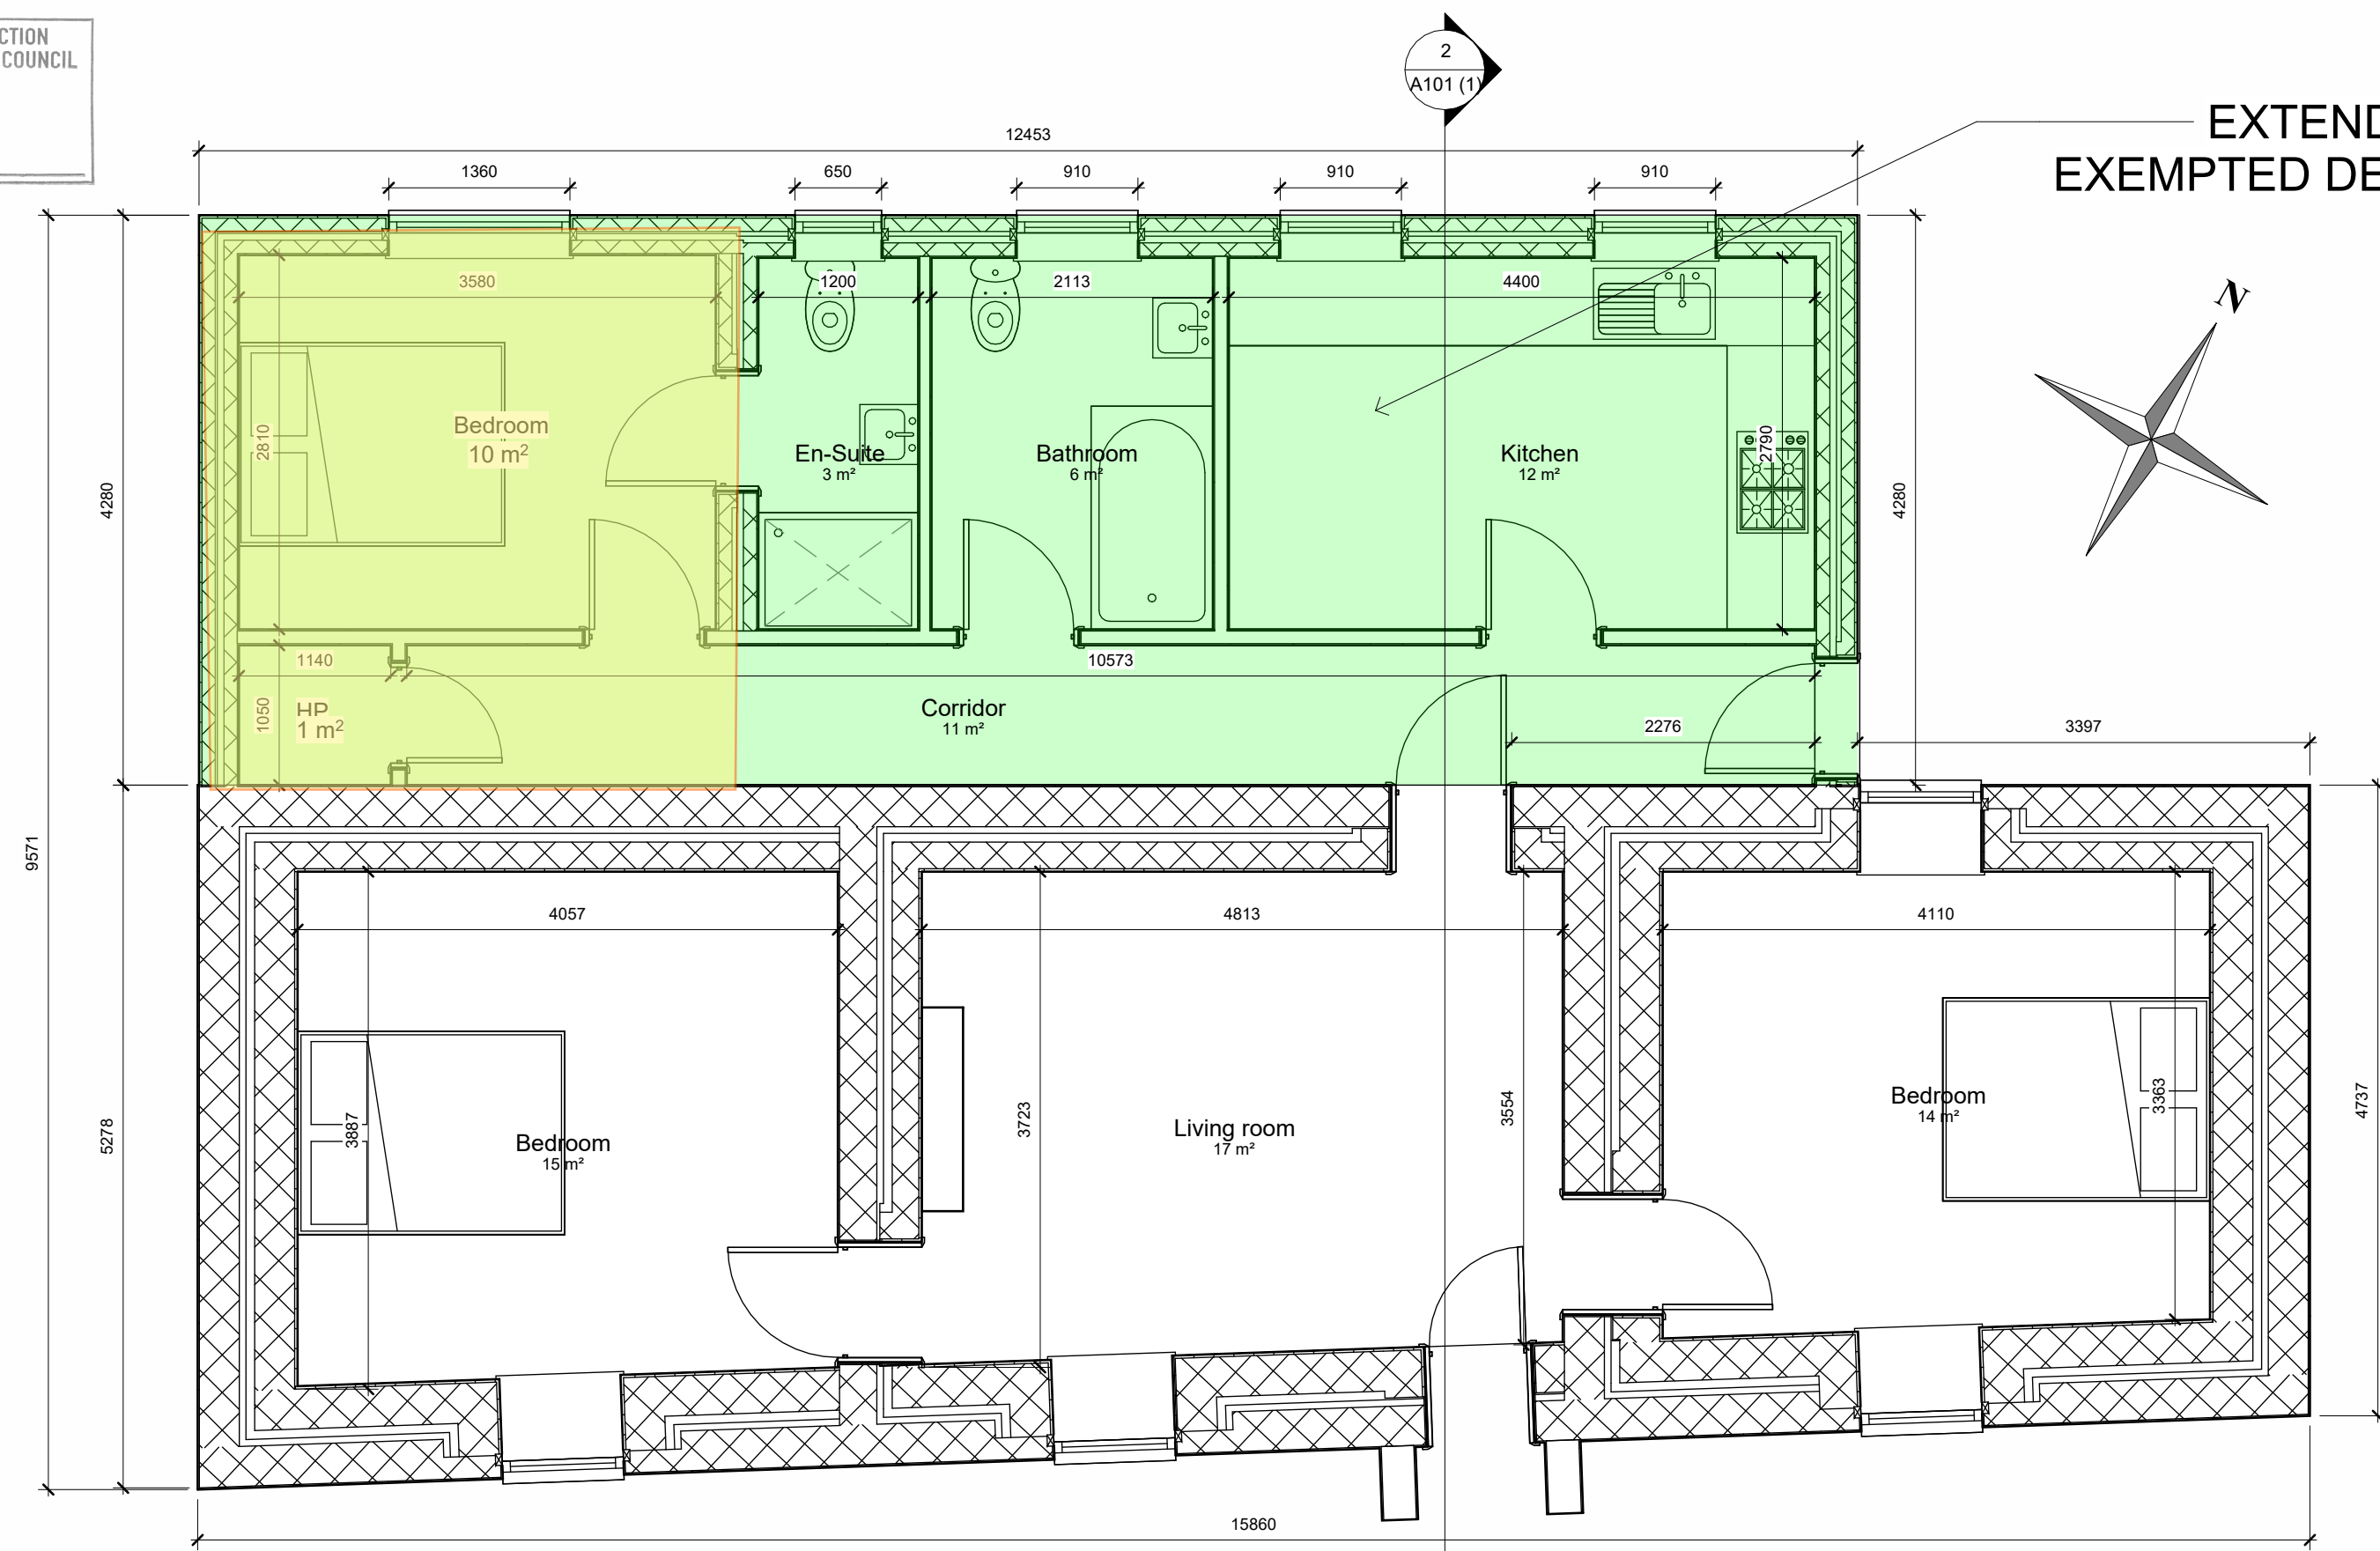

1 Floor Plan  
1 : 50

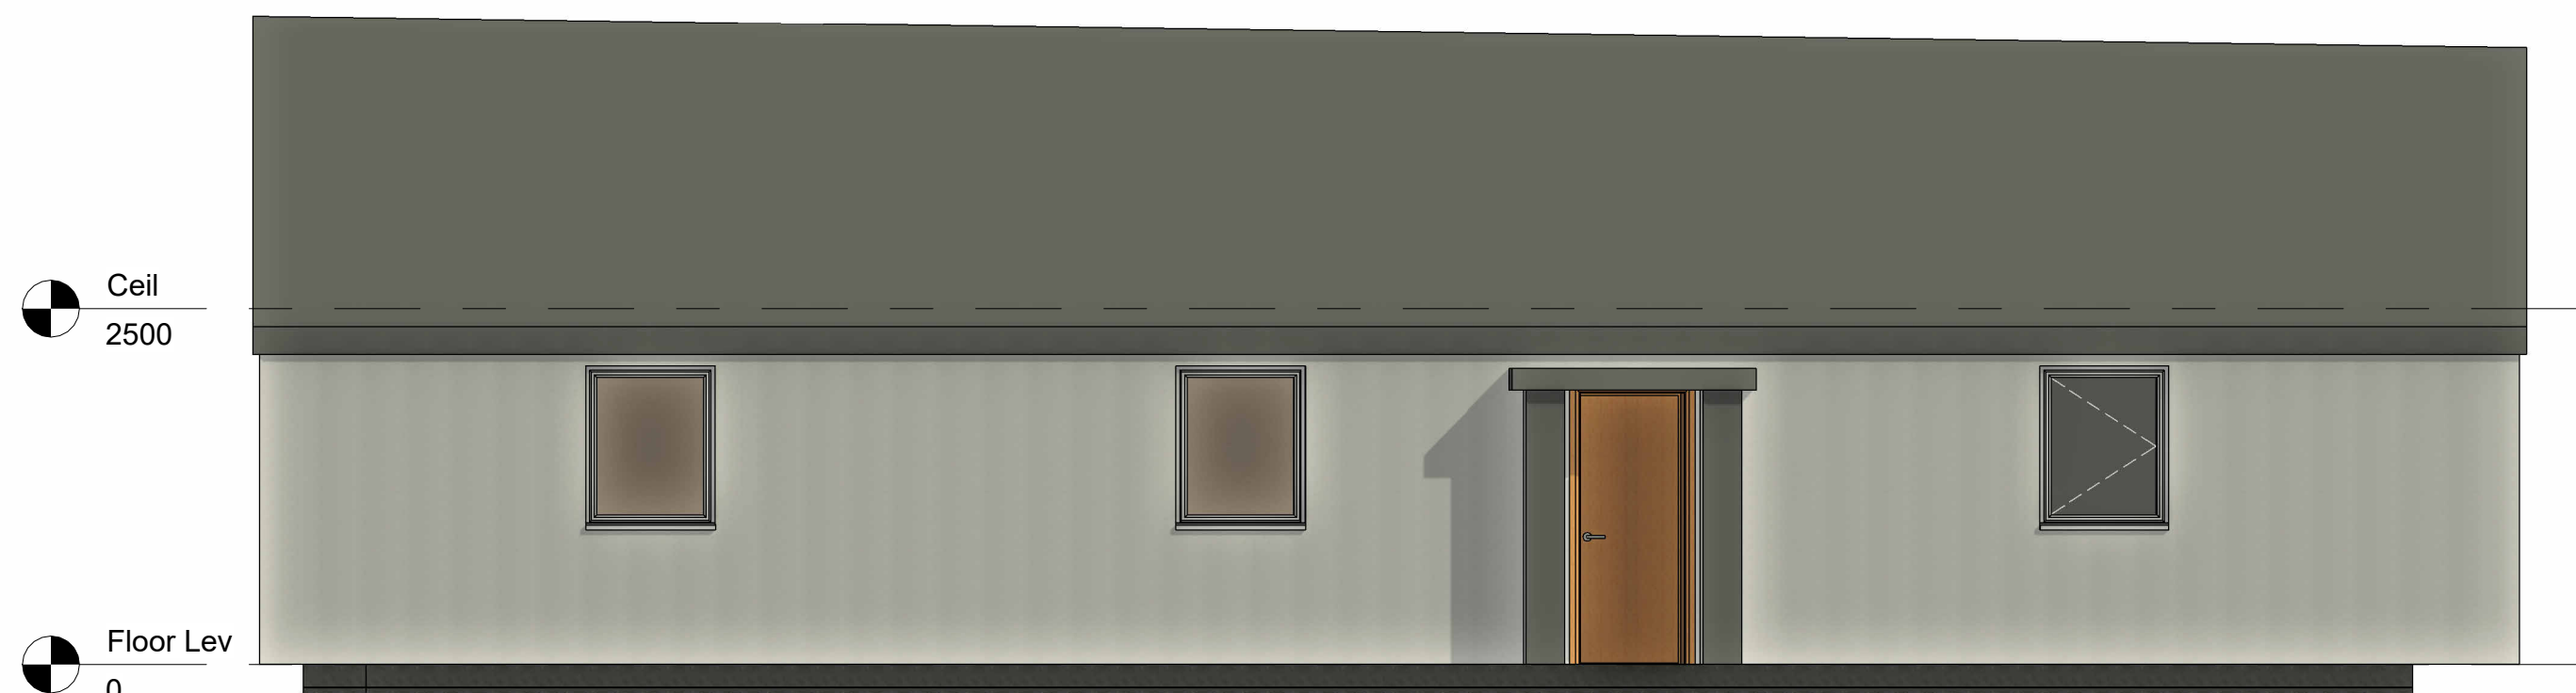


3 Front Elevation  
1 : 50

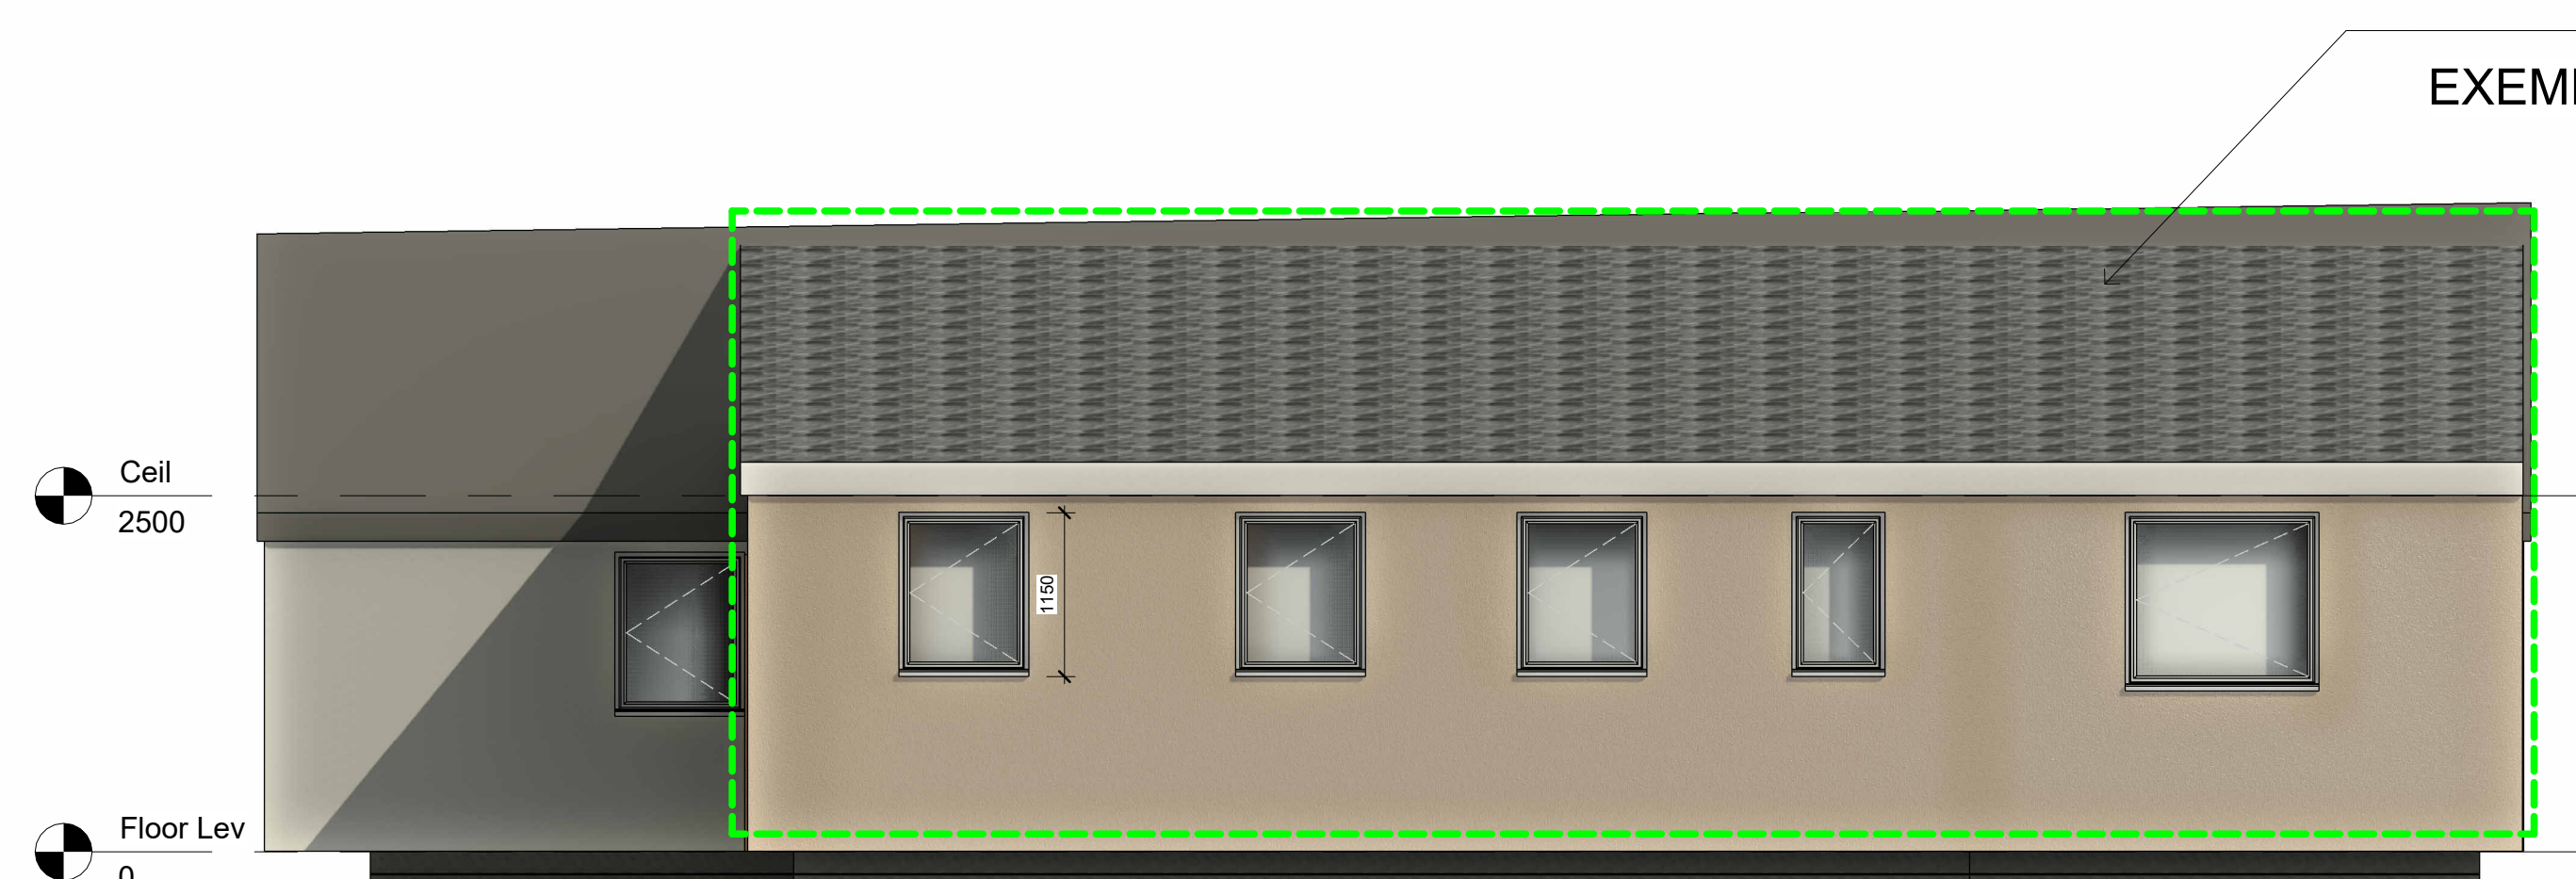


4 Rear Elevation  
1 : 50

EXTENDED AT REAR  
EXEMPTED DEVELOPMENT  
<45 M²

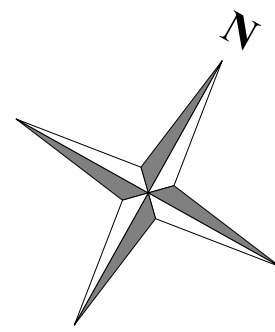


EXTENDED AT REAR  
EXEMPTED DEVELOPMENT  
<45 M²

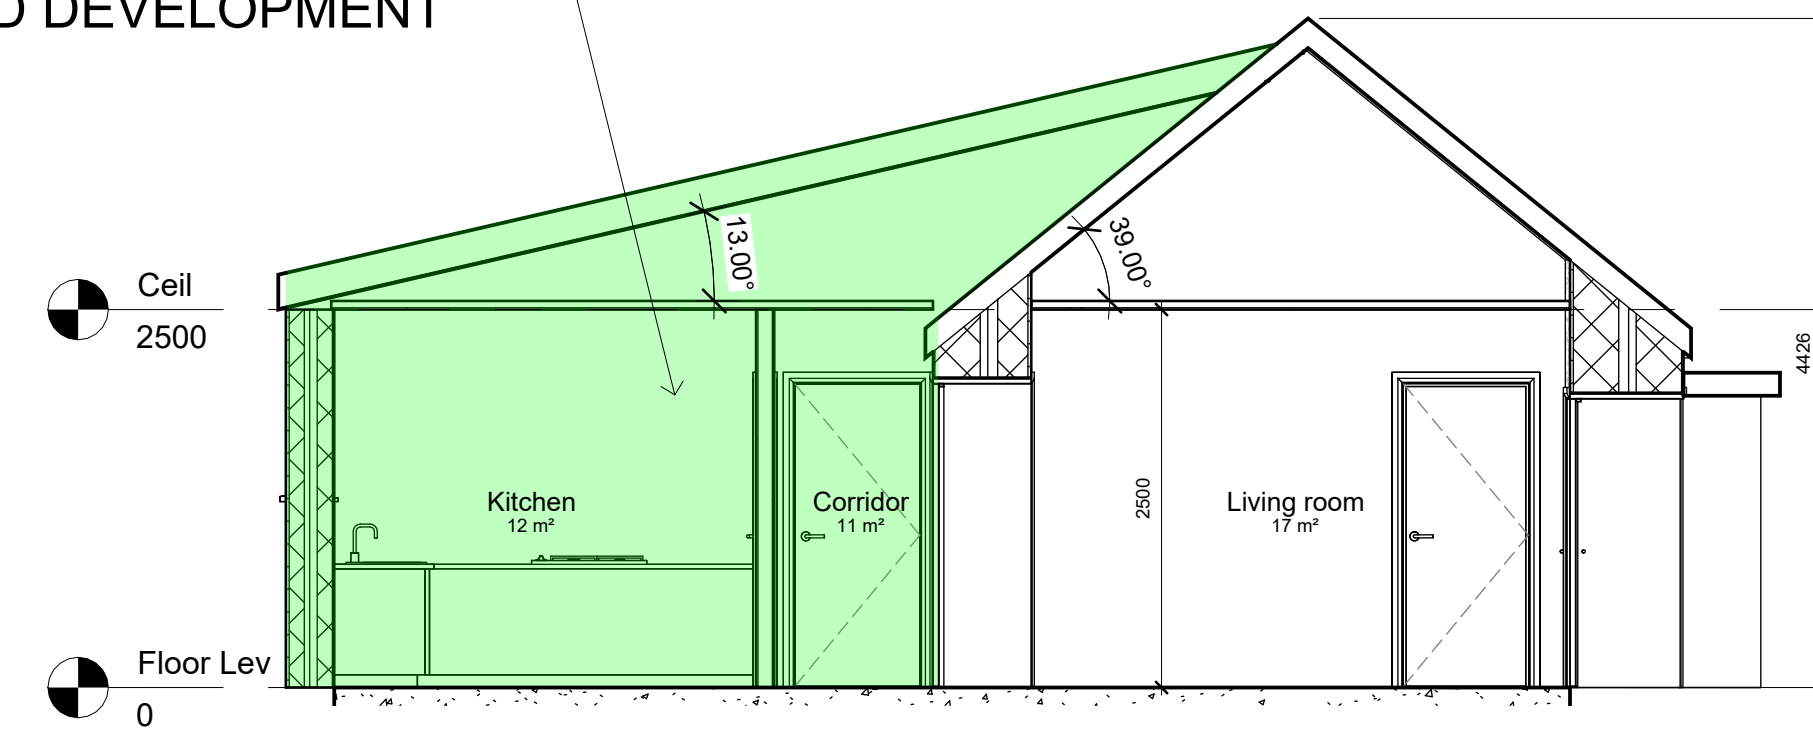


2 Section A-A  
1 : 50

EXTENDED AT REAR  
EXEMPTED DEVELOPMENT  
<45 M²

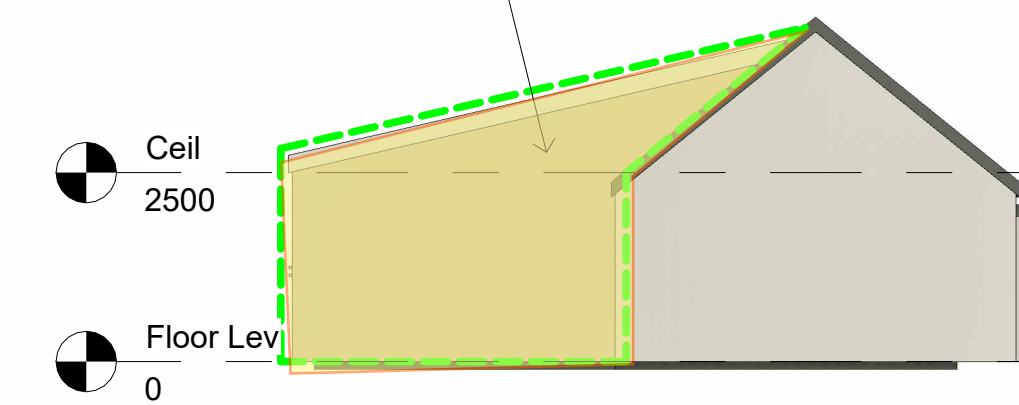


5 Left Side Elevation  
1 : 100

EXTENDED AT REAR  
EXEMPTED DEVELOPMENT  
<45 M²

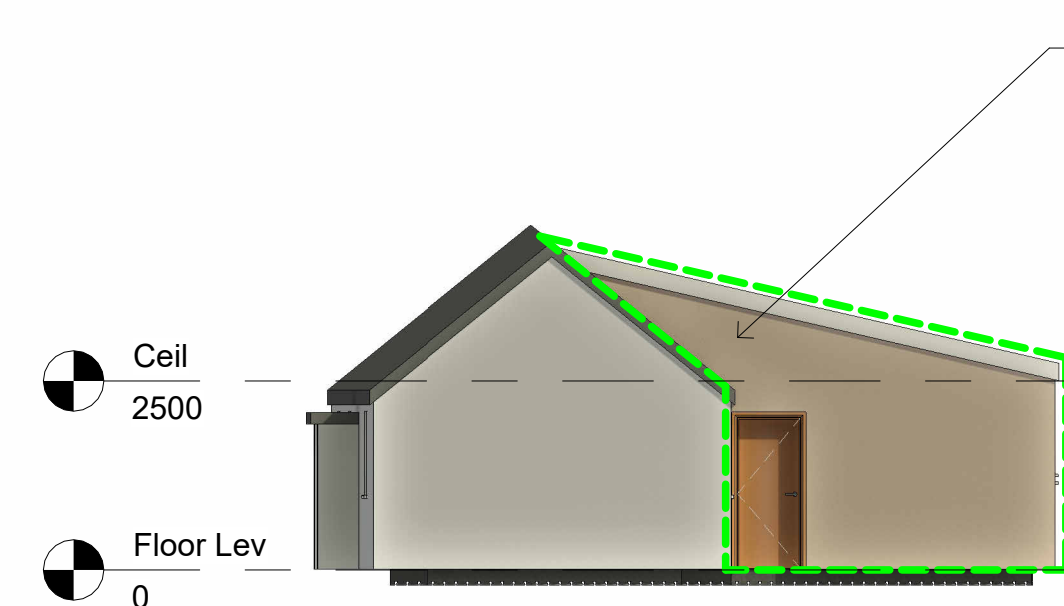

6 Right Side Elevation  
1 : 100

EXTENDED AT REAR  
EXEMPTED  
DEVELOPMENT  
<45 M²

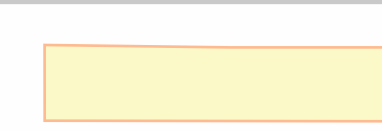

Total area of rear extension  
including proposed new  
works = <45m²



Architectural Engineering & Design  
Site Surveying & EPA Percolation Tests  
Unit 3 | Northwest Business & Technology Park  
t: +353 71 96 22 129 m: 086 83 72 933  
e: Vincent@DurkinDesign.ie  
w: www.DurkinDesign.ie

John Flynn  
GOWLY, KESHCARRIGAN,  
CO. LEITRIM, N41 XH52

Floor Plan, Section, Elevations

Project number 26086.R001

Date 25.08.2026

Drawn by EL

Checked by VD

A101 (1)

Scale As indicated