


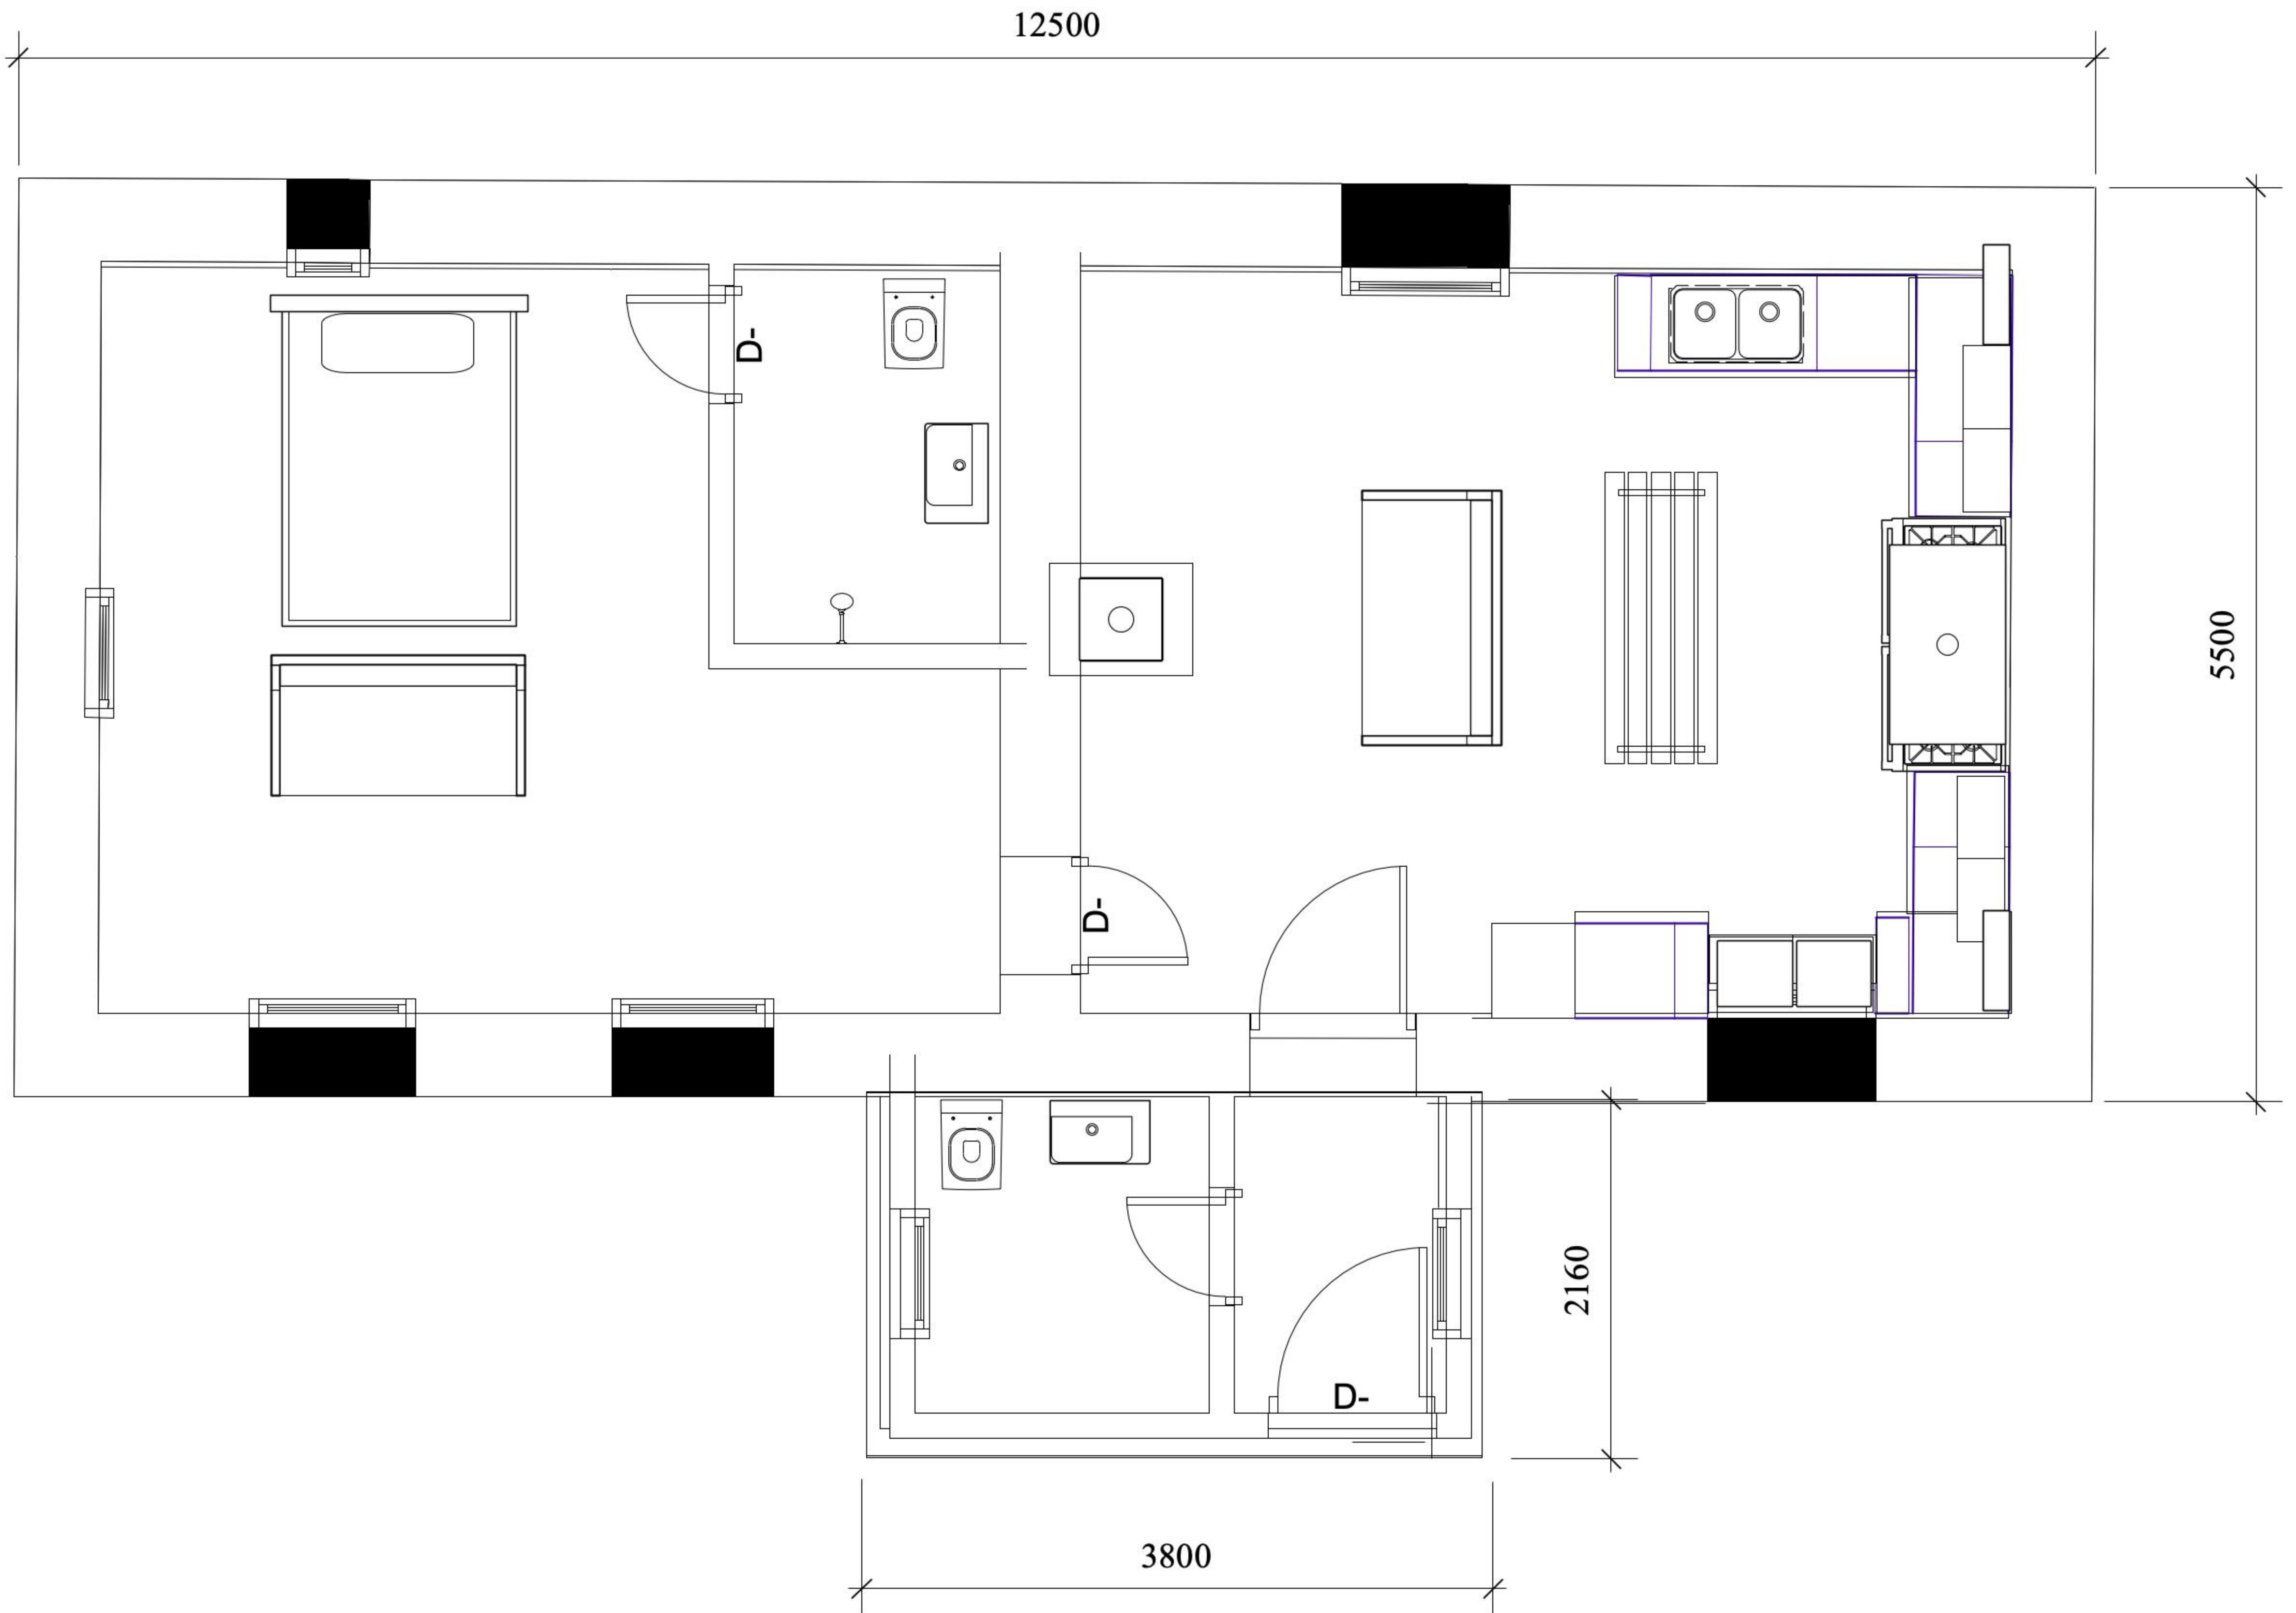


1 **Dimensions**
Scale: 1:50

No change to existing footprint .




1 **Front Elevation**
Scale: 1:50

Lightweight fibre cement
roofing to replace existing
asbestos sheets.
No change to height of
existing roof structure.

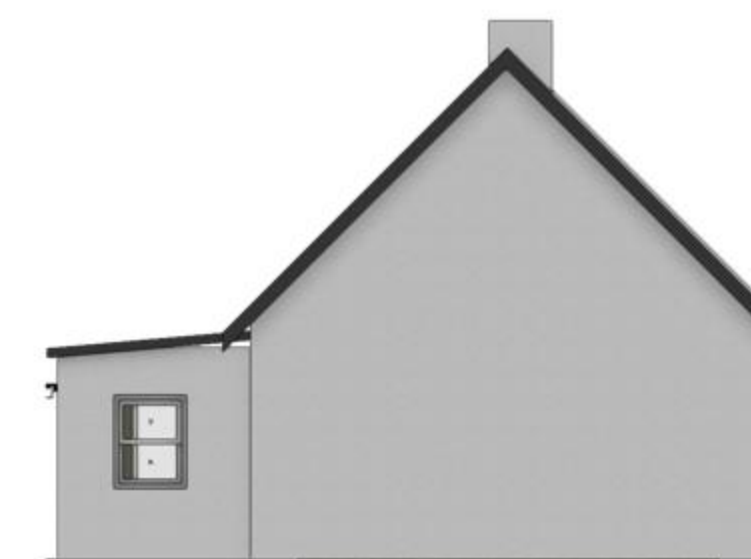


2 **Right Elevation**
Scale: 1:100

Existing render to remain.

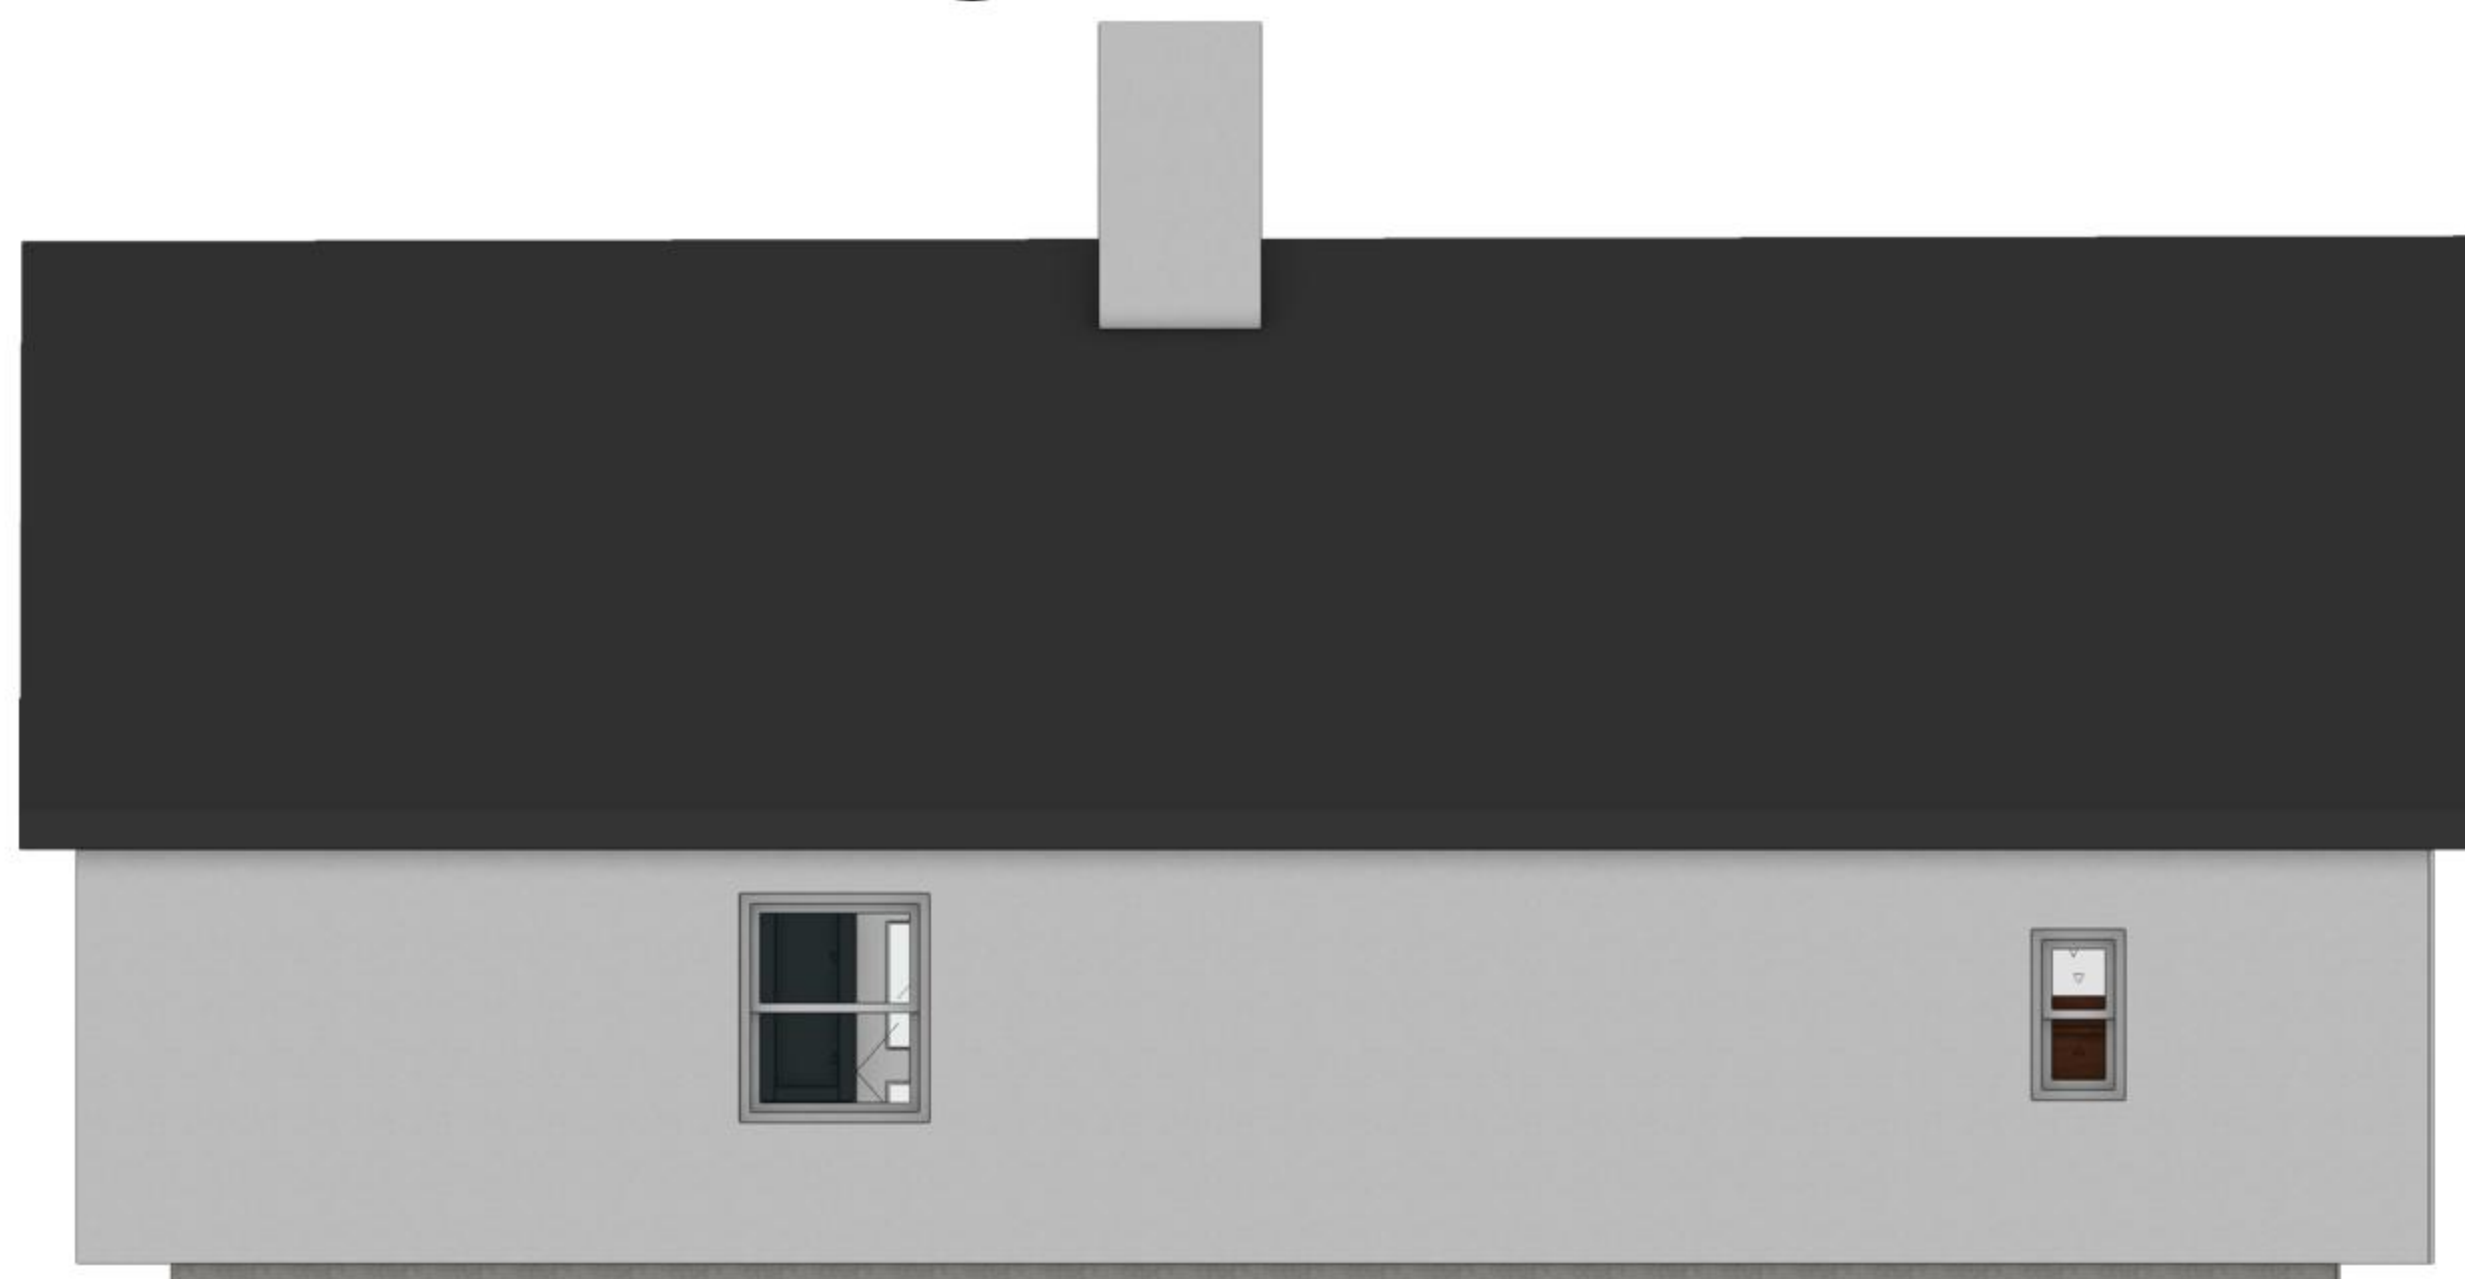



3 **Rear Elevation**
Scale: 1:50

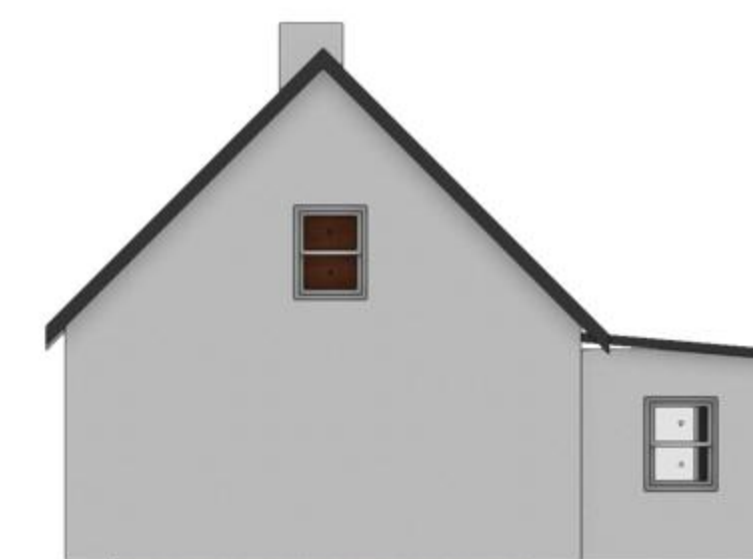



4 **Left Elevation**
Scale: 1:100

Title Cloonboygher Elevation		
Drawing Number Drawing No. 3	Drawn By J Thomas	Date 16/07/2026
CAD File Name Cloonboygher Cottage.vwx		

Proposed Interior Layout

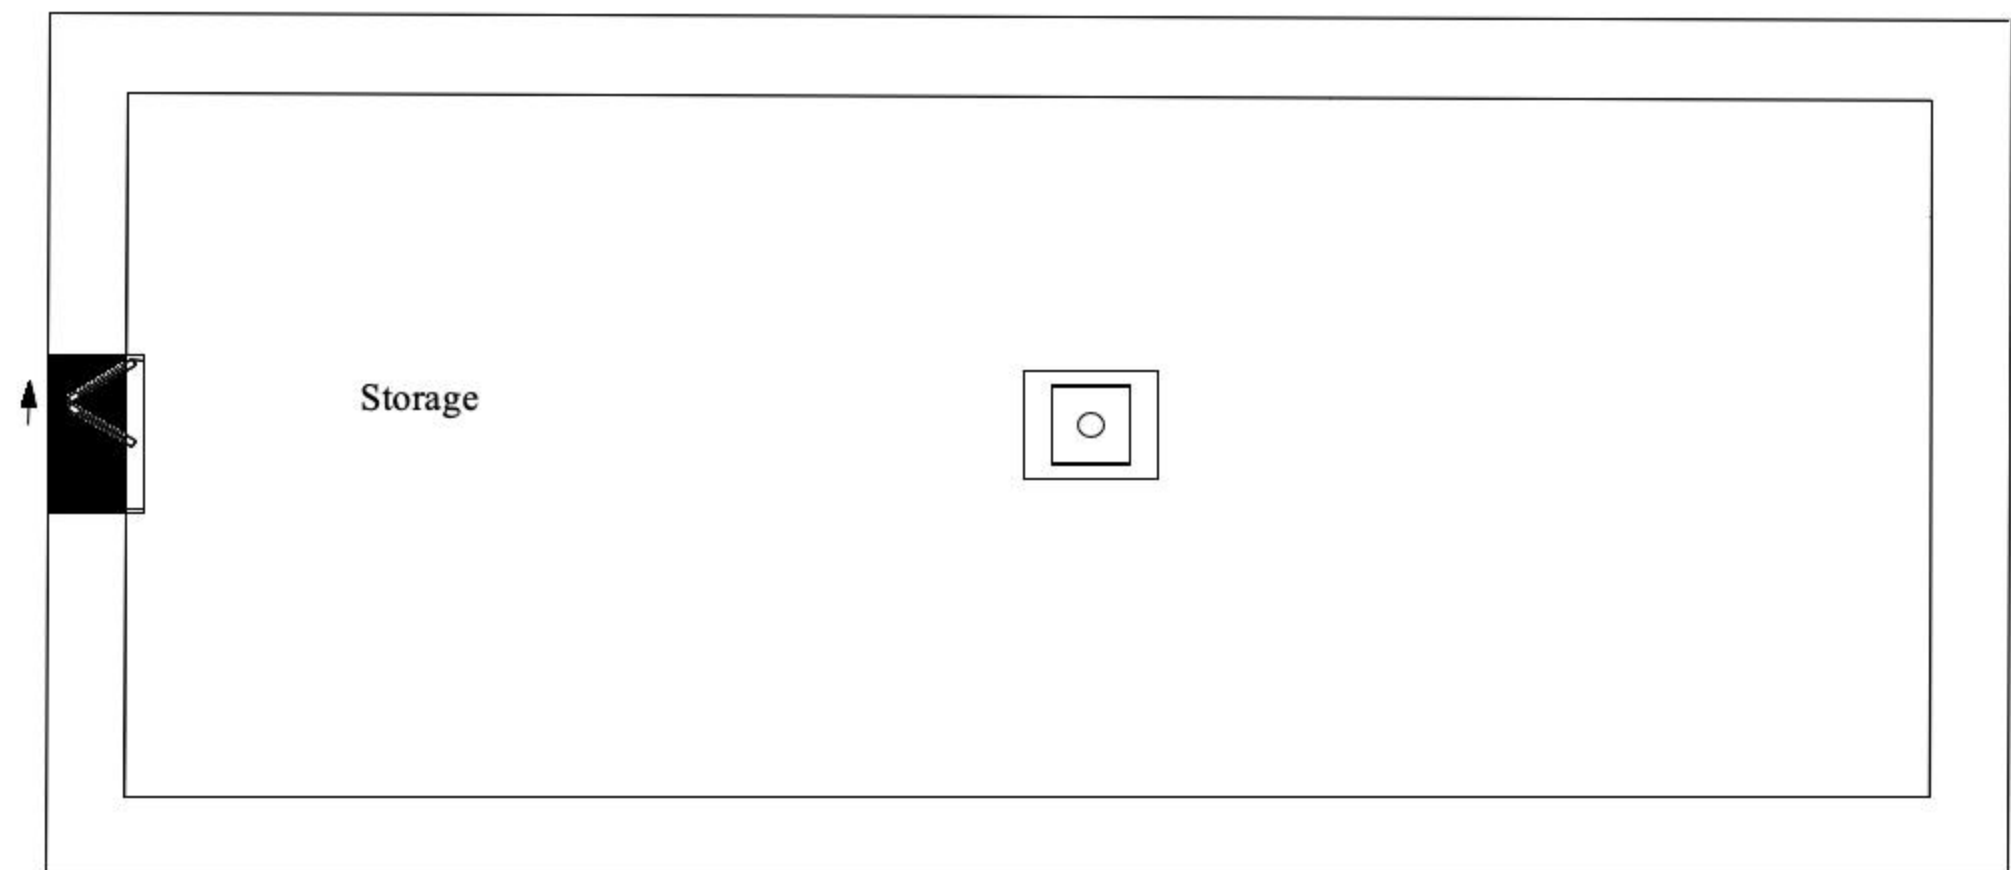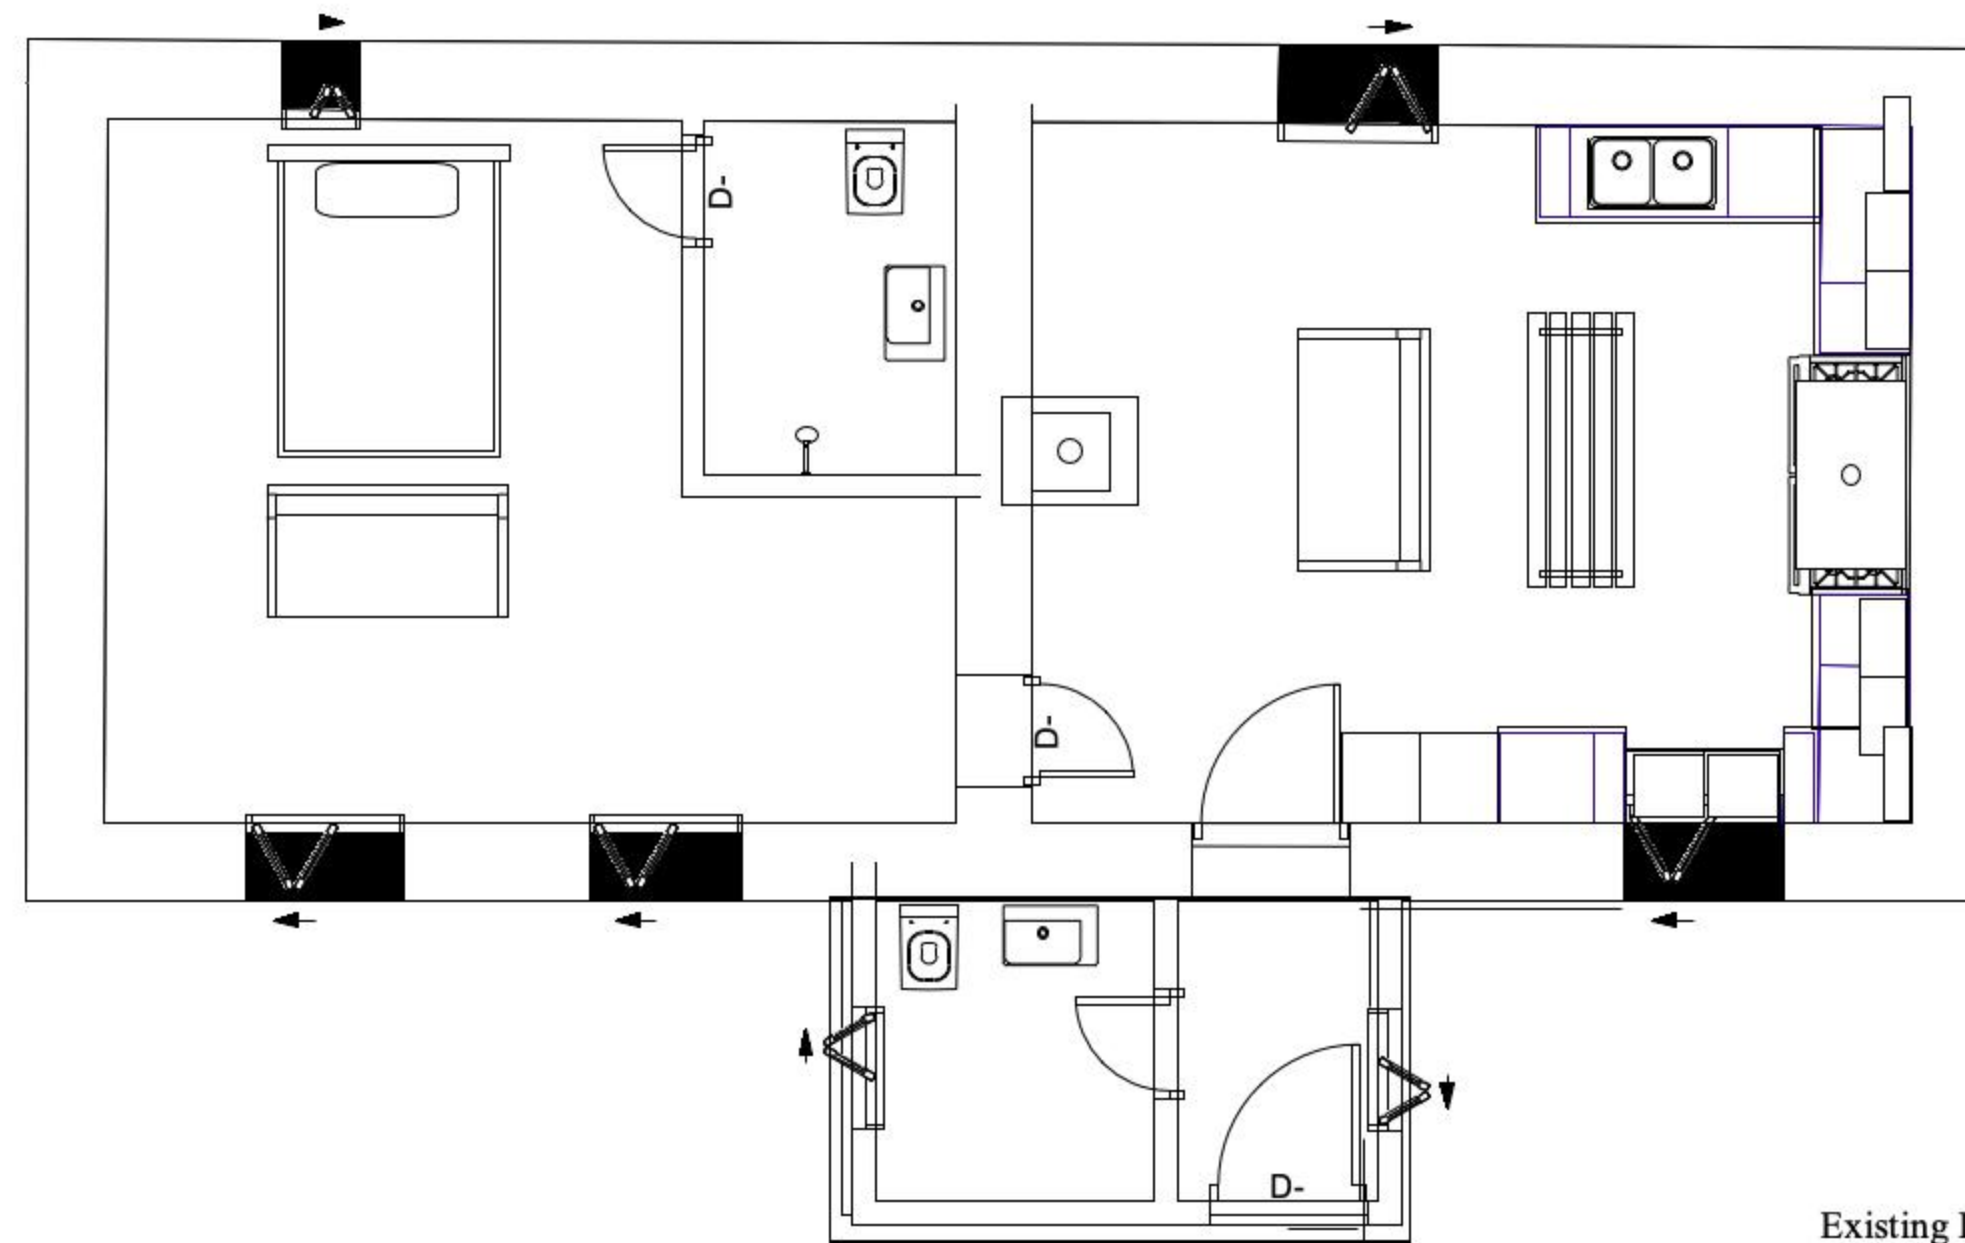

Existing Interior Layout

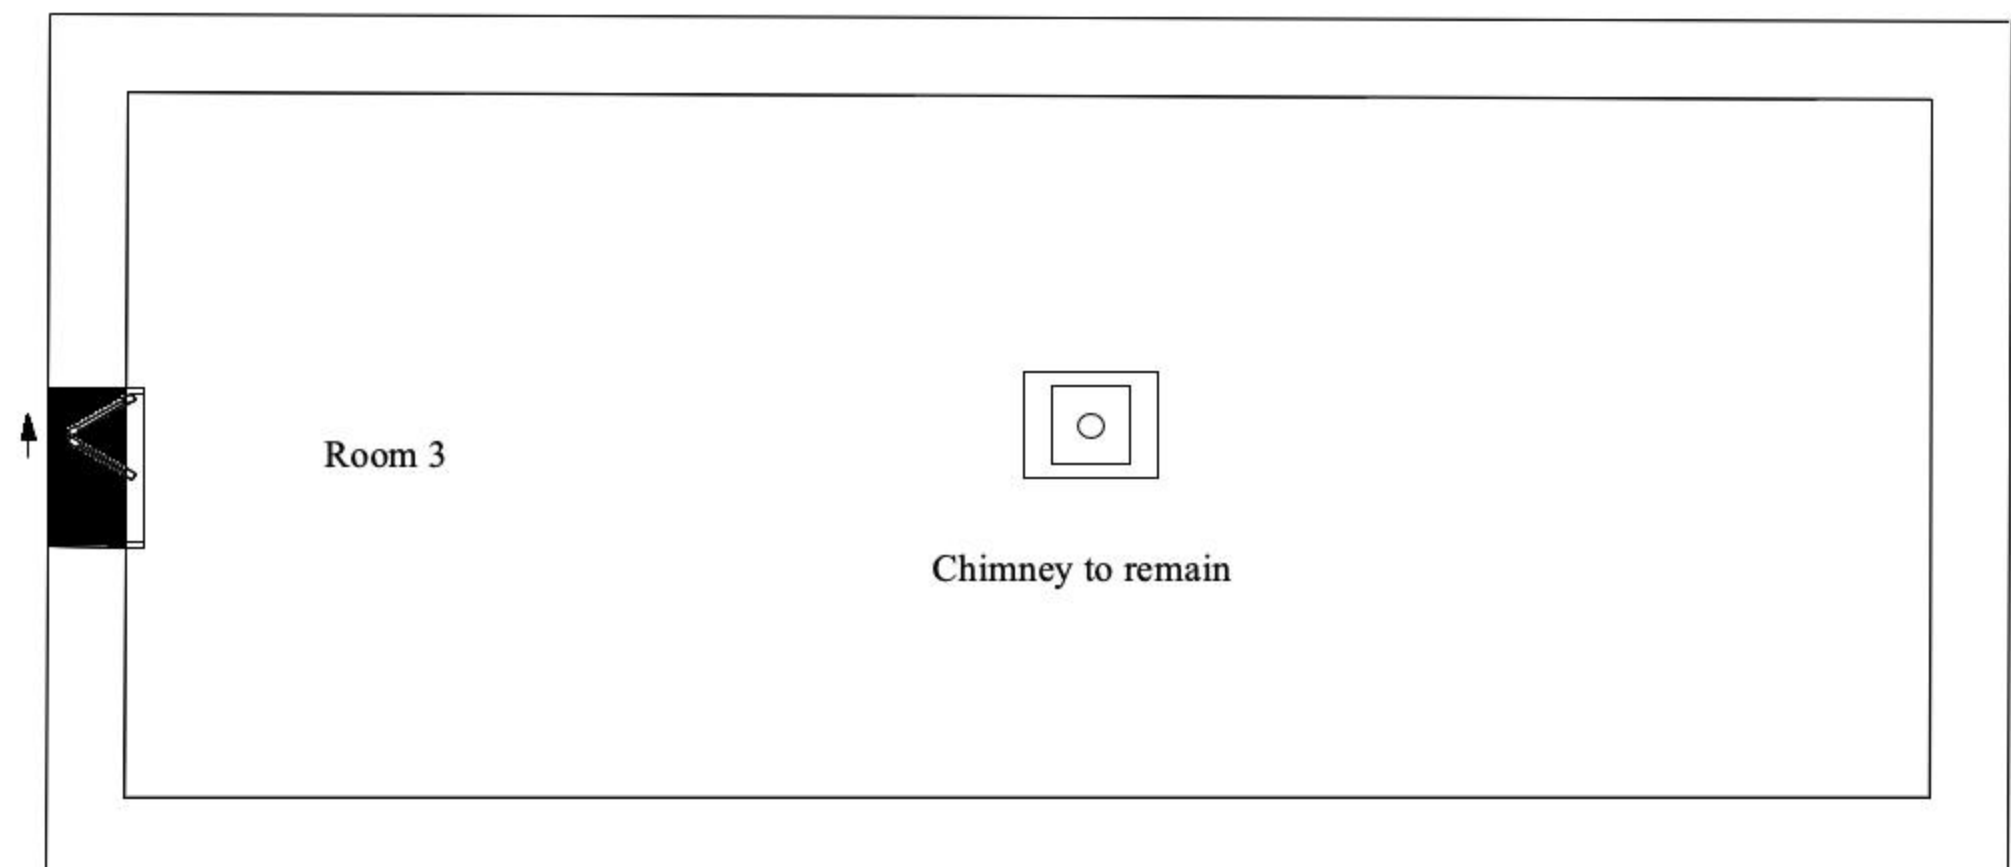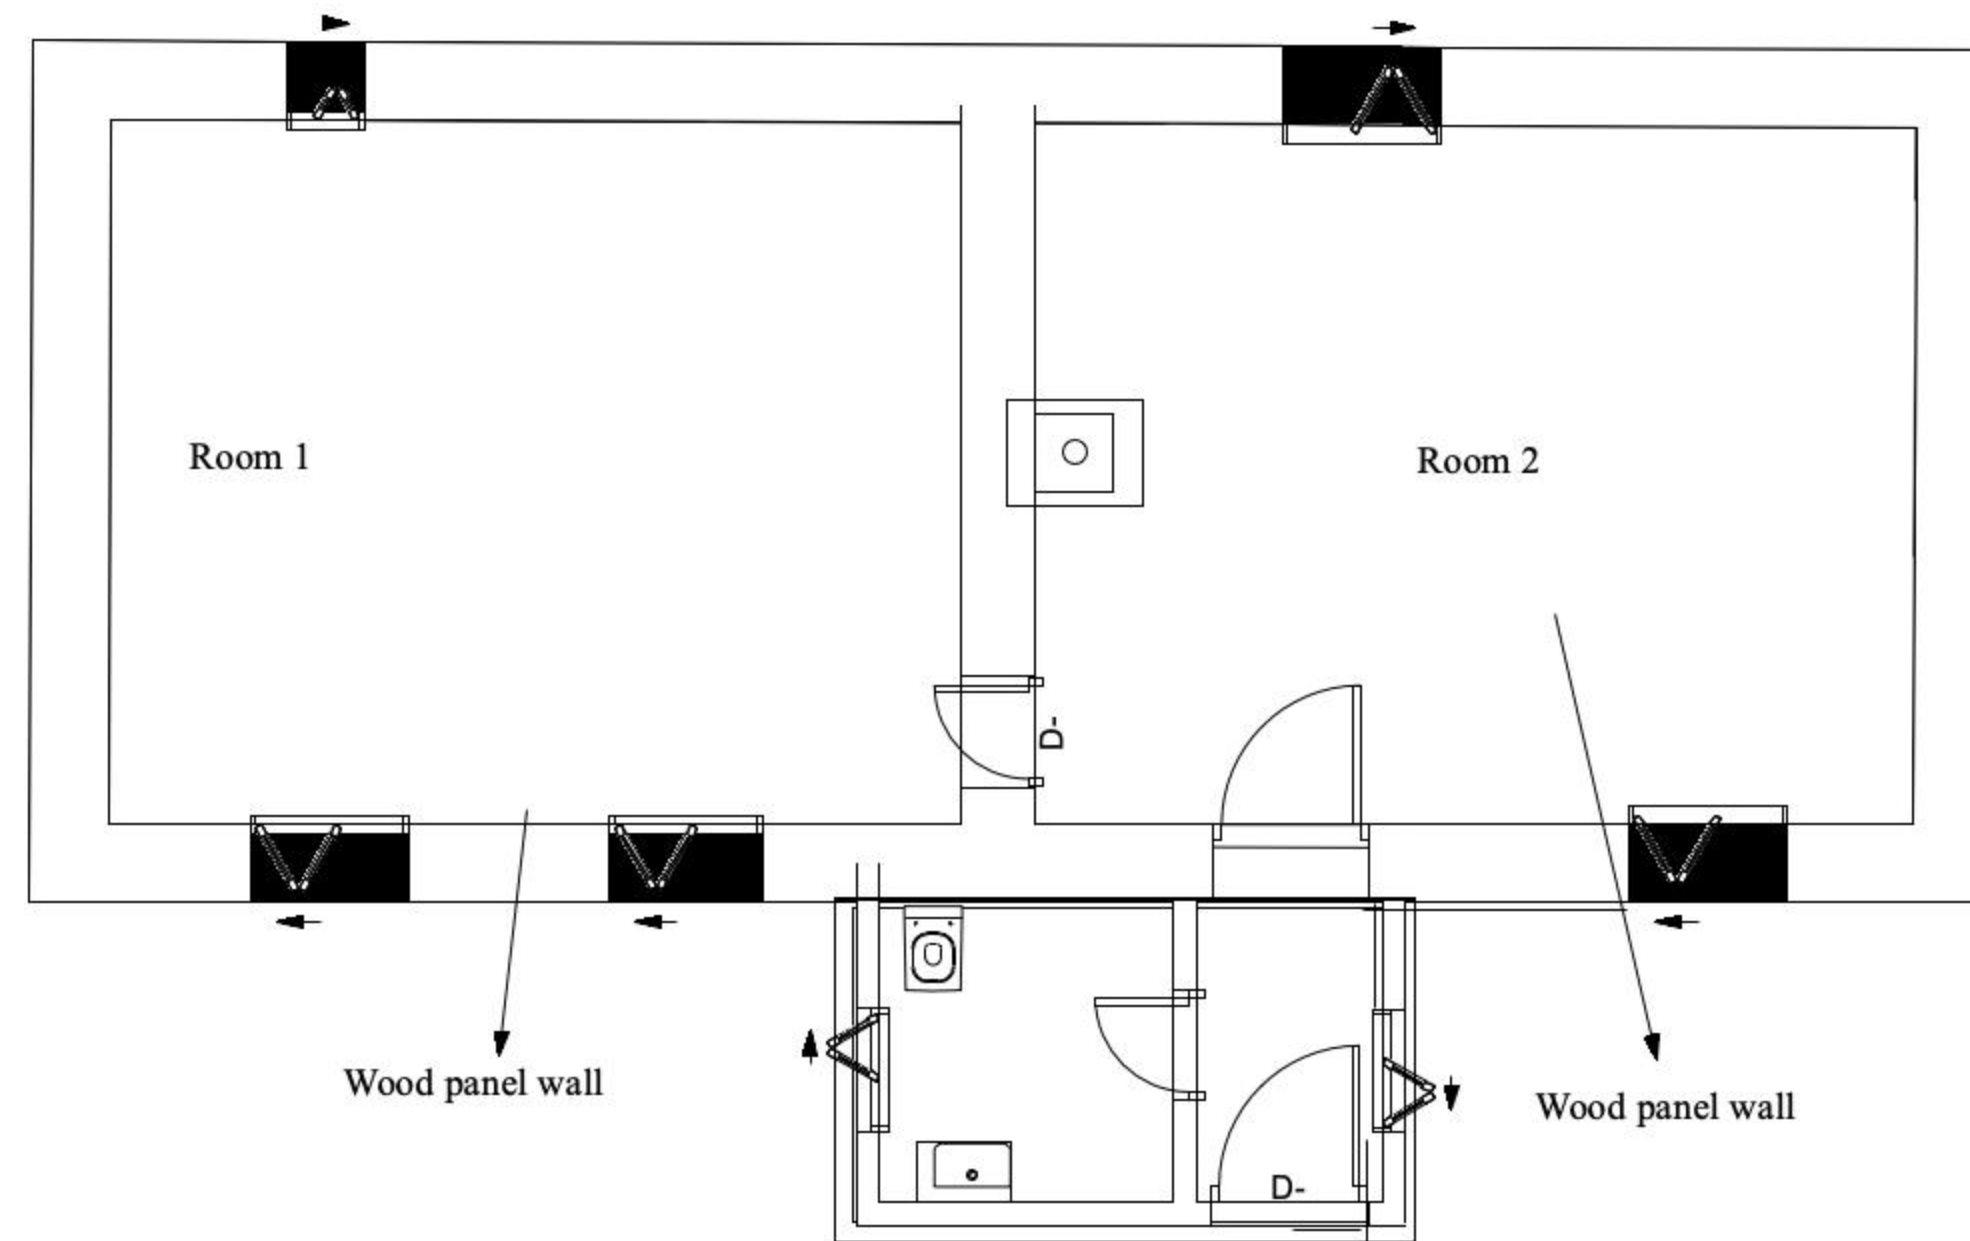

INTERNAL WIDTH 4.5M
INTERNAL LENGTH 11.5M

1 Cloonboygher Interior
Scale: 1:50

Title Cloonboygher Cottage		
Drawing Number Drawing No. 3	Drawn By D. Evans	Date 16/07/2026
CAD File Name Cloonboygher Cottage.vwx		