



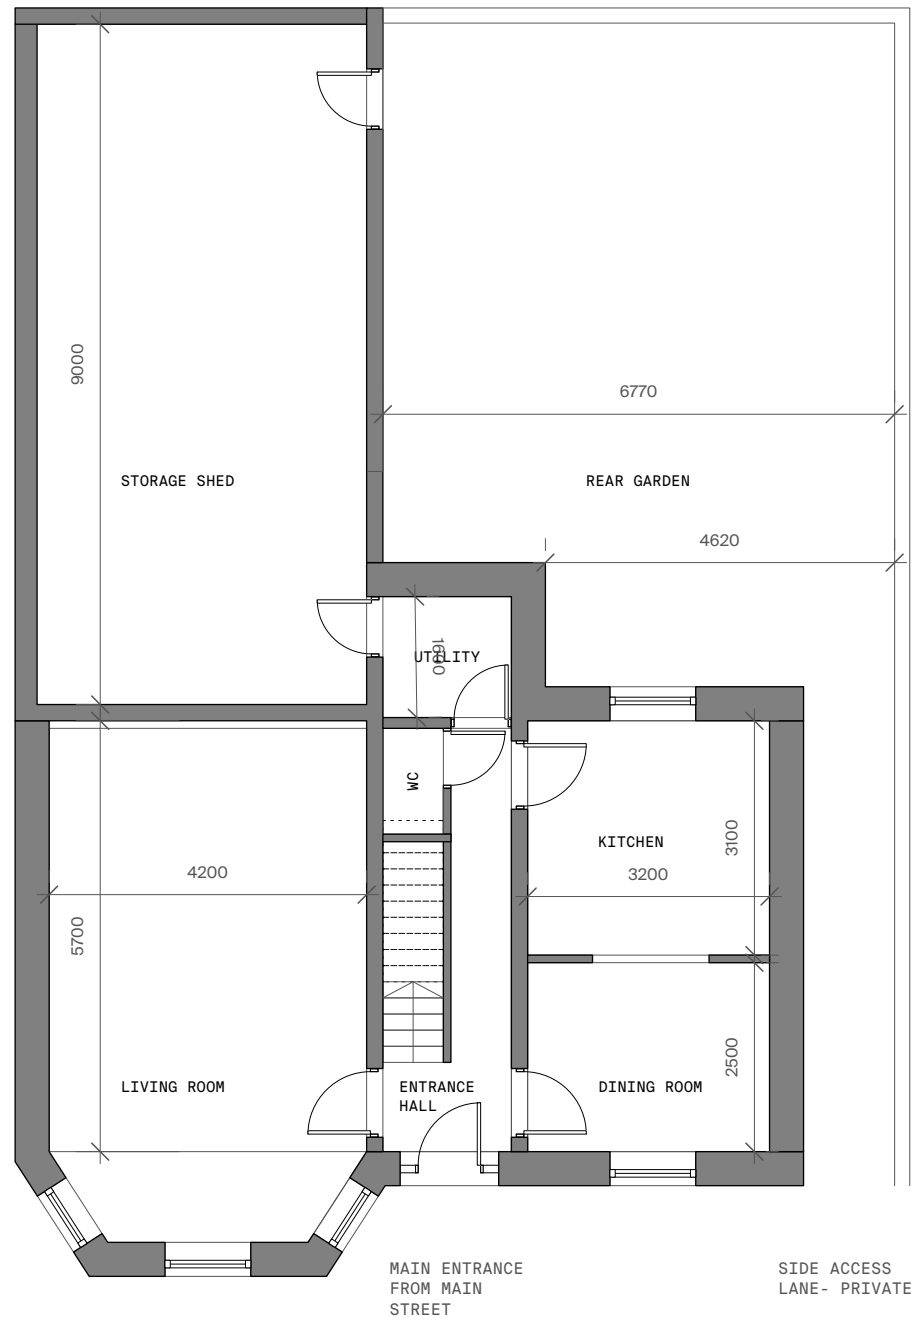


1 EXISTING GROUND FLOOR PLAN Scale: 1:100

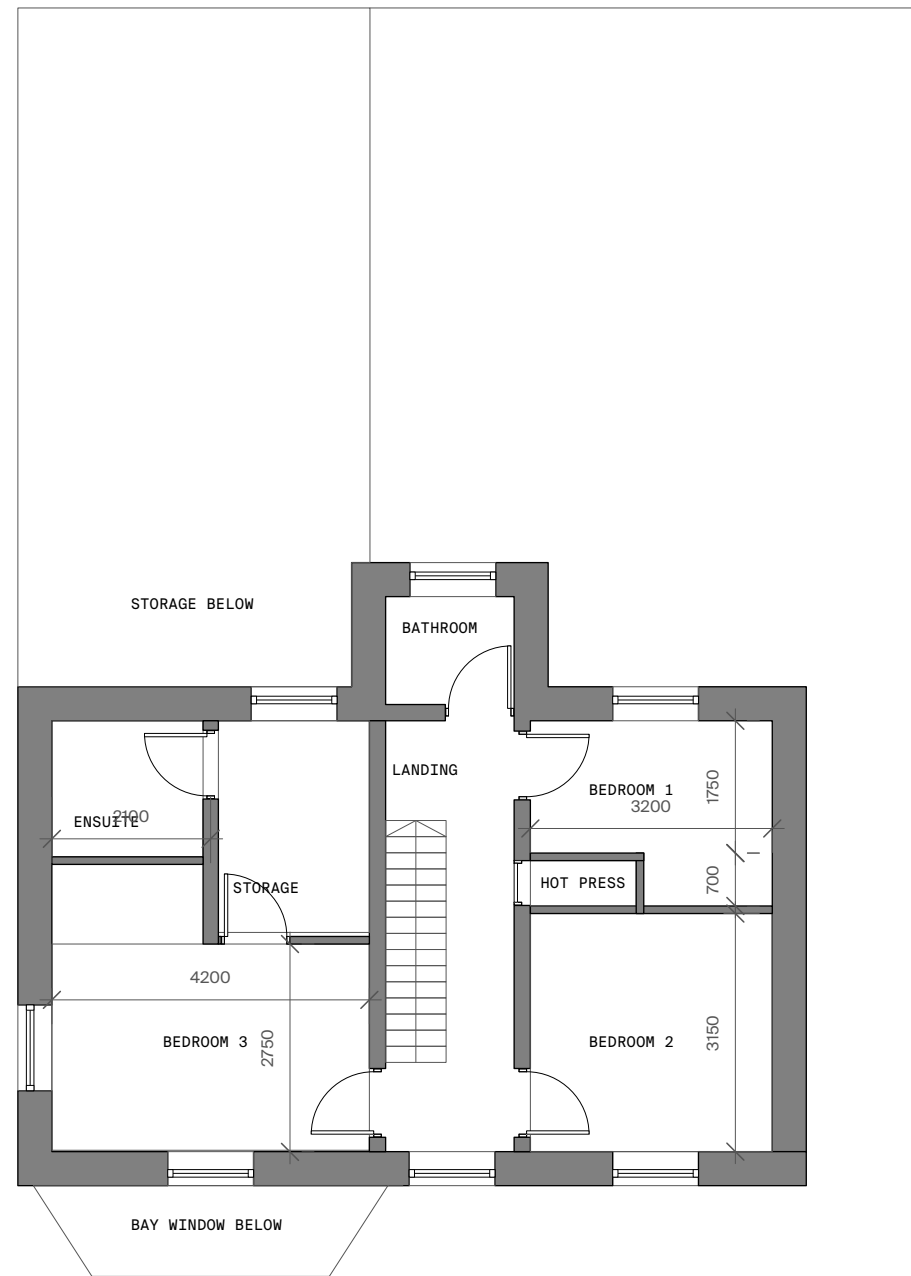


1 EXISTING FIRST FLOOR PLAN Scale: 1:100

Title EXISTING PLANS		
Drawing Number KC-001	Drawn By BF	Date 23.04.26
CAD File Name SECTION 5 APPLICATION- CRÓGA		

PLANNING SECTION LEITRIM COUNTY COUNCIL	
01/05/2026	
ED-26-30	
REF P.	

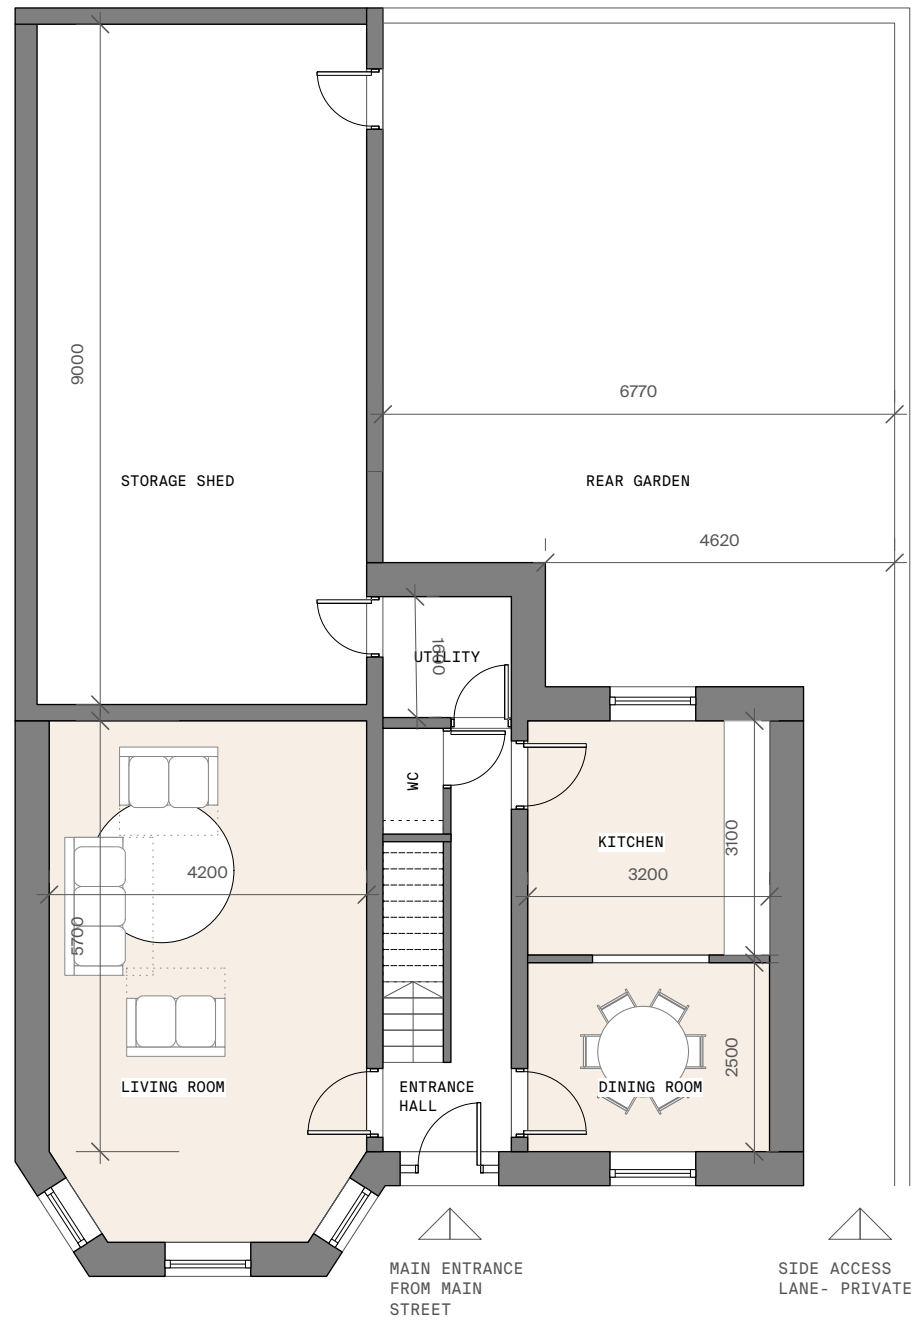

1 PROPOSED GROUND FLOOR PLAN Scale: 1:100

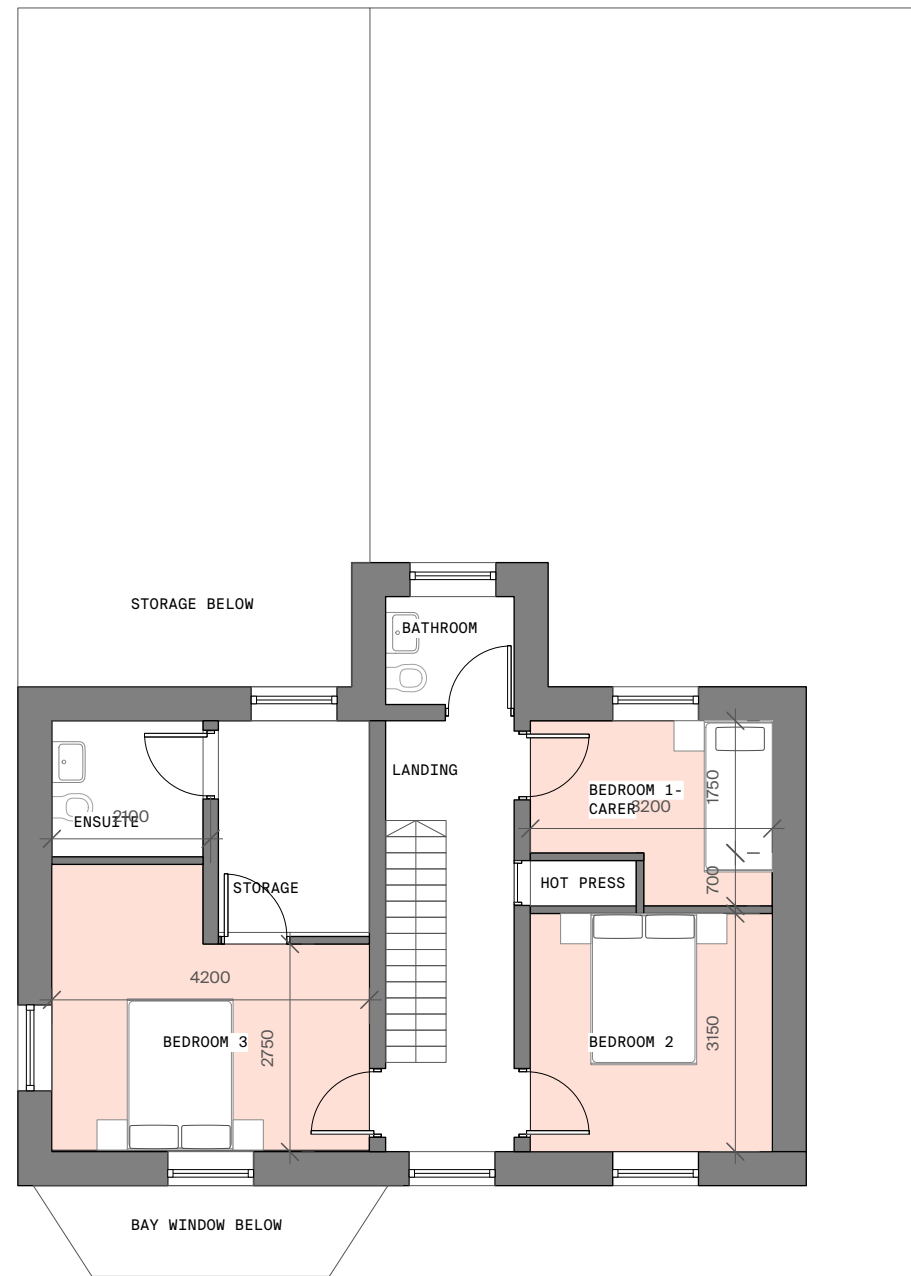

1 PROPOSED FIRST FLOOR PLAN Scale: 1:100

Title PROPOSED PLANS		
Drawing Number KC-002	Drawn By BF	Date 23.04.26
CAD File Name SECTION 5 APPLICATION- CRÓGA		

*PLEASE NOTE THERE ARE NO PROPOSED NEW OR DEMOLISHED WALLS