


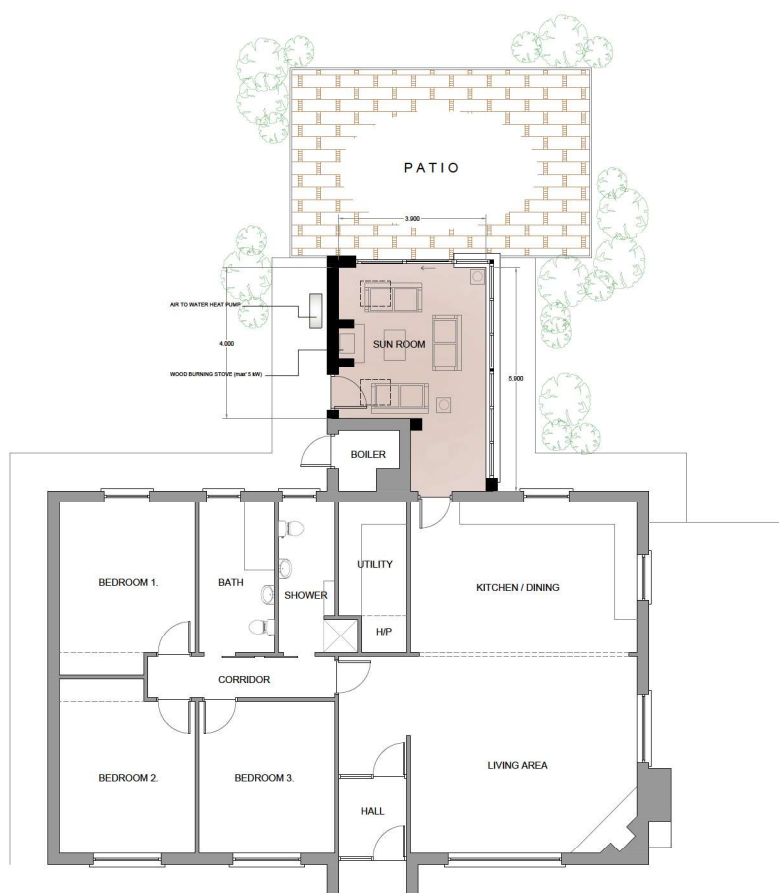


PROPOSED FLOOR LAYOUT.

SCALE - 1:50.



PROPOSED SIDE ELEVATION. (east facing).

SCALE - 1:100.

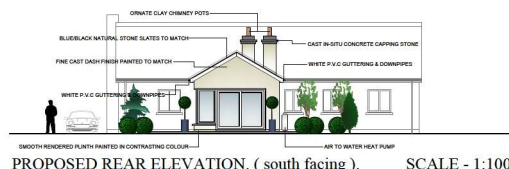

PROPOSED REAR ELEVATION. (south facing).

SCALE - 1:100.



PROPOSED SIDE ELEVATION. (west facing).

SCALE - 1:100.

PLANNING SECTION
LEITRIM COUNTY COUNCIL
17/04/2026
ED-26-26
REF P.

Project: PROPOSED SUN ROOM EXTENSION TO EXISTING DWELLING AT WARDHOUSE, TULLAGHAN, Co. LEITRIM.			
Client: Ms. GERDA BENZ.			
Job No: 6862	City No: 02b	J. LYNAM, R.I.B.A. (CHARTERED ARCHITECT).	
Date: MAR' 26	Scale: 1:50/100	Drawn: R. WARD	"Carrick House" 11, Newry Road, Mayobridge, Newry.
Title: PROPOSED SKETCH PLANS			