


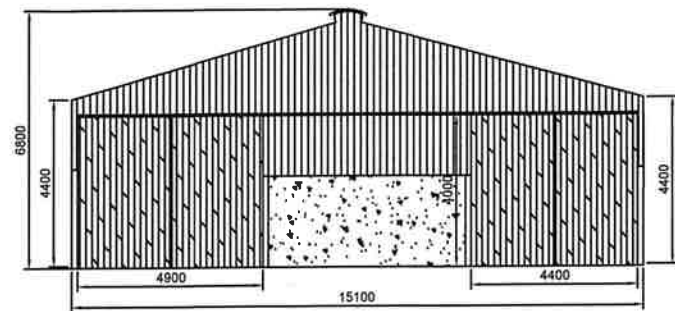
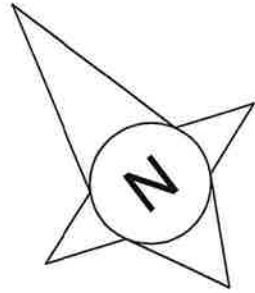


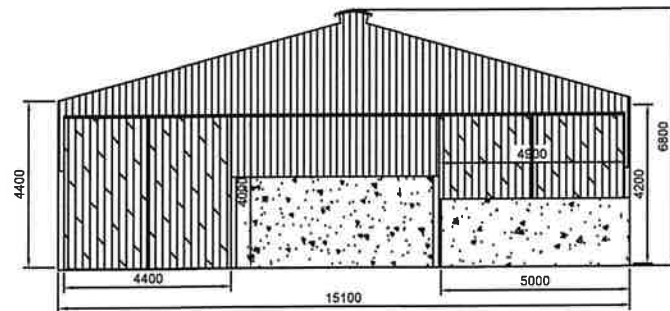

FRONT ELEVATION

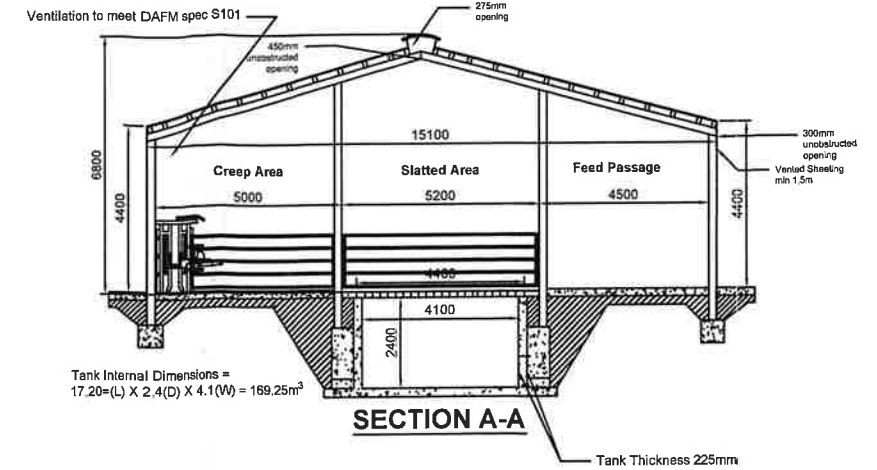

REAR ELEVATION

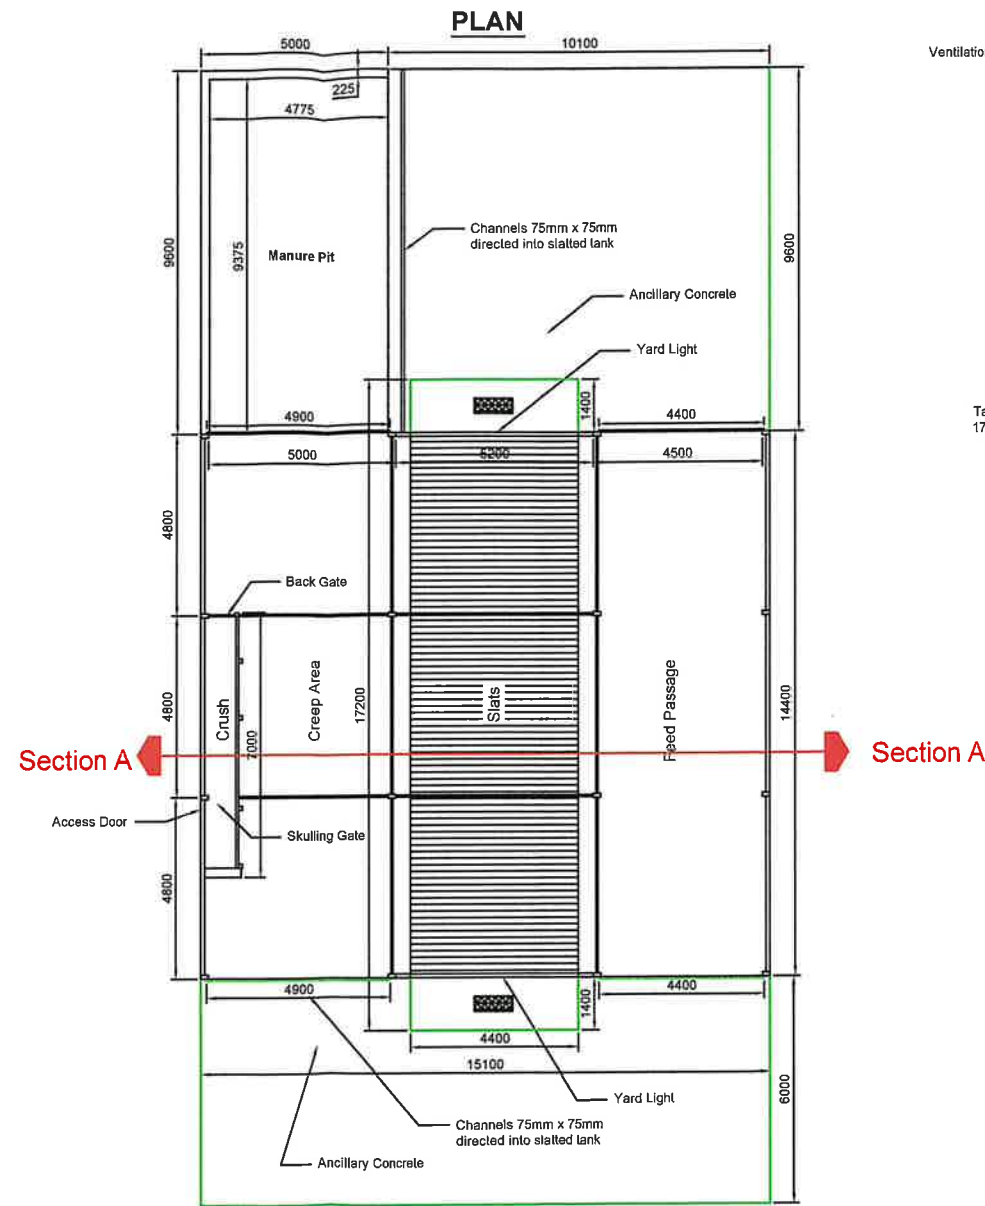

- NOTES**
1. Drawings are copyright of Carroll Consultancy. Carroll Consultancy are the sole owners of this drawing, which shall not be copied, reproduced or transmitted in whole or part, for any reasons or purpose, by any means, for or by any persons, company or organisation without prior written permission of the owners and shall be returned on request.
 2. Use figured dimensions only.
 3. Drawings to be read in strict conjunction with the Conditions and Planning in the event of a successful Planning Application.
 4. All Structural situations to be verified on-site by a qualified Engineer/Architect.
 5. These drawings are for Planning purposes only and are not to be used for Tender or Construction purposes. All measurements, construction methods and possible queries are to be discussed and confirmed with the supervisory engineer prior to construction.

Project:

Development consisting of construction of a new manure pit, slatted shed and underground slurry storage tank along with all associated site works.

Carroll Consultancy
Agricultural & Business Consultants

Phone: 094 925 3742
Web: www.carrollconsultancy.ie
Email: info@carrollconsultancy.ie
Address: Bridge Street, Swinford, Co. Mayo.

Drawing:	Proposed Plan, Section & Elevations for 3 Bay Slatted Shed & Manure Pit		
Client:	Sean Markham, Station Road, Manorhamilton, Co. Leitrim, F91 YV6W		
DRAWN: AK	Scale: 1:100 @ A3	Drawing Number:	Rev:
CHECKED: BC	Date: 18/04/2026	CC.1001/PL/1452	B
APPROVED: BC	Status: Planning		

PROPOSED PLAN, SECTION & ELEVATIONS
FOR PLANNING PURPOSES ONLY

NOTE:
Drawings prepared for Grant purposes only
All buildings to be constructed according to Department of Agriculture and Guidelines see S101: Minimum Specifications for the structure of Agricultural Buildings and S123.