


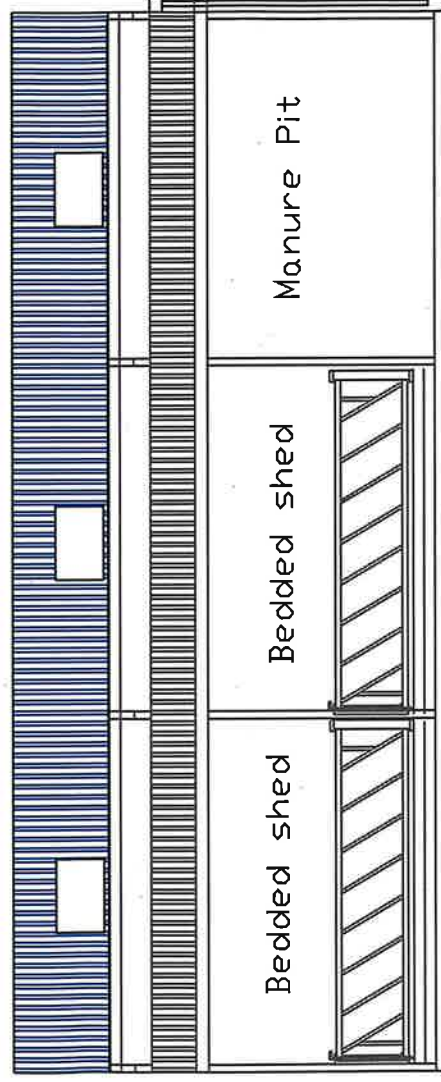

Existing shed in gray

New shed in colour

Job title: Proposed Shed
Rear Elevation

Client: Paul Bohan

Site address: Drumgunny,
Aughavas
Co. Leitrim

Drawn By: Mark Kerrigan
Agricultural Consultant
Drumderglin
Carrigallen
Co. Leitrim
086 3859175

Date: 17/04/2026
Scale: 1:100