


General Notes:

THIS DRAWING IS THE COPYRIGHT OF BARRY REYNOLDS. FIGURED DIMENSIONS TO BE TAKEN IN PREFERENCE TO THOSE SCALED. ALL DIMENSIONS TO BE CHECKED ON SITE BEFORE ANY WORKS PROCEED. THE CONTRACTOR IS TO PROVIDE FULL SIZE SETTING OUT DRAWINGS BASED ON THE INFORMATION CONTAINED IN THIS DRAWING FOR THE DESIGNERS APPROVAL PRIOR TO COMMENCING MANUFACTURE. THE DRAWING IS ISSUED ON THE CONDITION THAT IT IS NOT REPRODUCED, RETAINED OR DISCLOSED TO ANY UNAUTHORISED PERSON EITHER WHOLLY OR IN PART WITHOUT THE WRITTEN CONSENT OF BARRY REYNOLDS. THIS DRAWING SHOULD BE READ IN CONJUNCTION WITH ALL RELATED DRAWINGS AND SPECIFICATIONS.

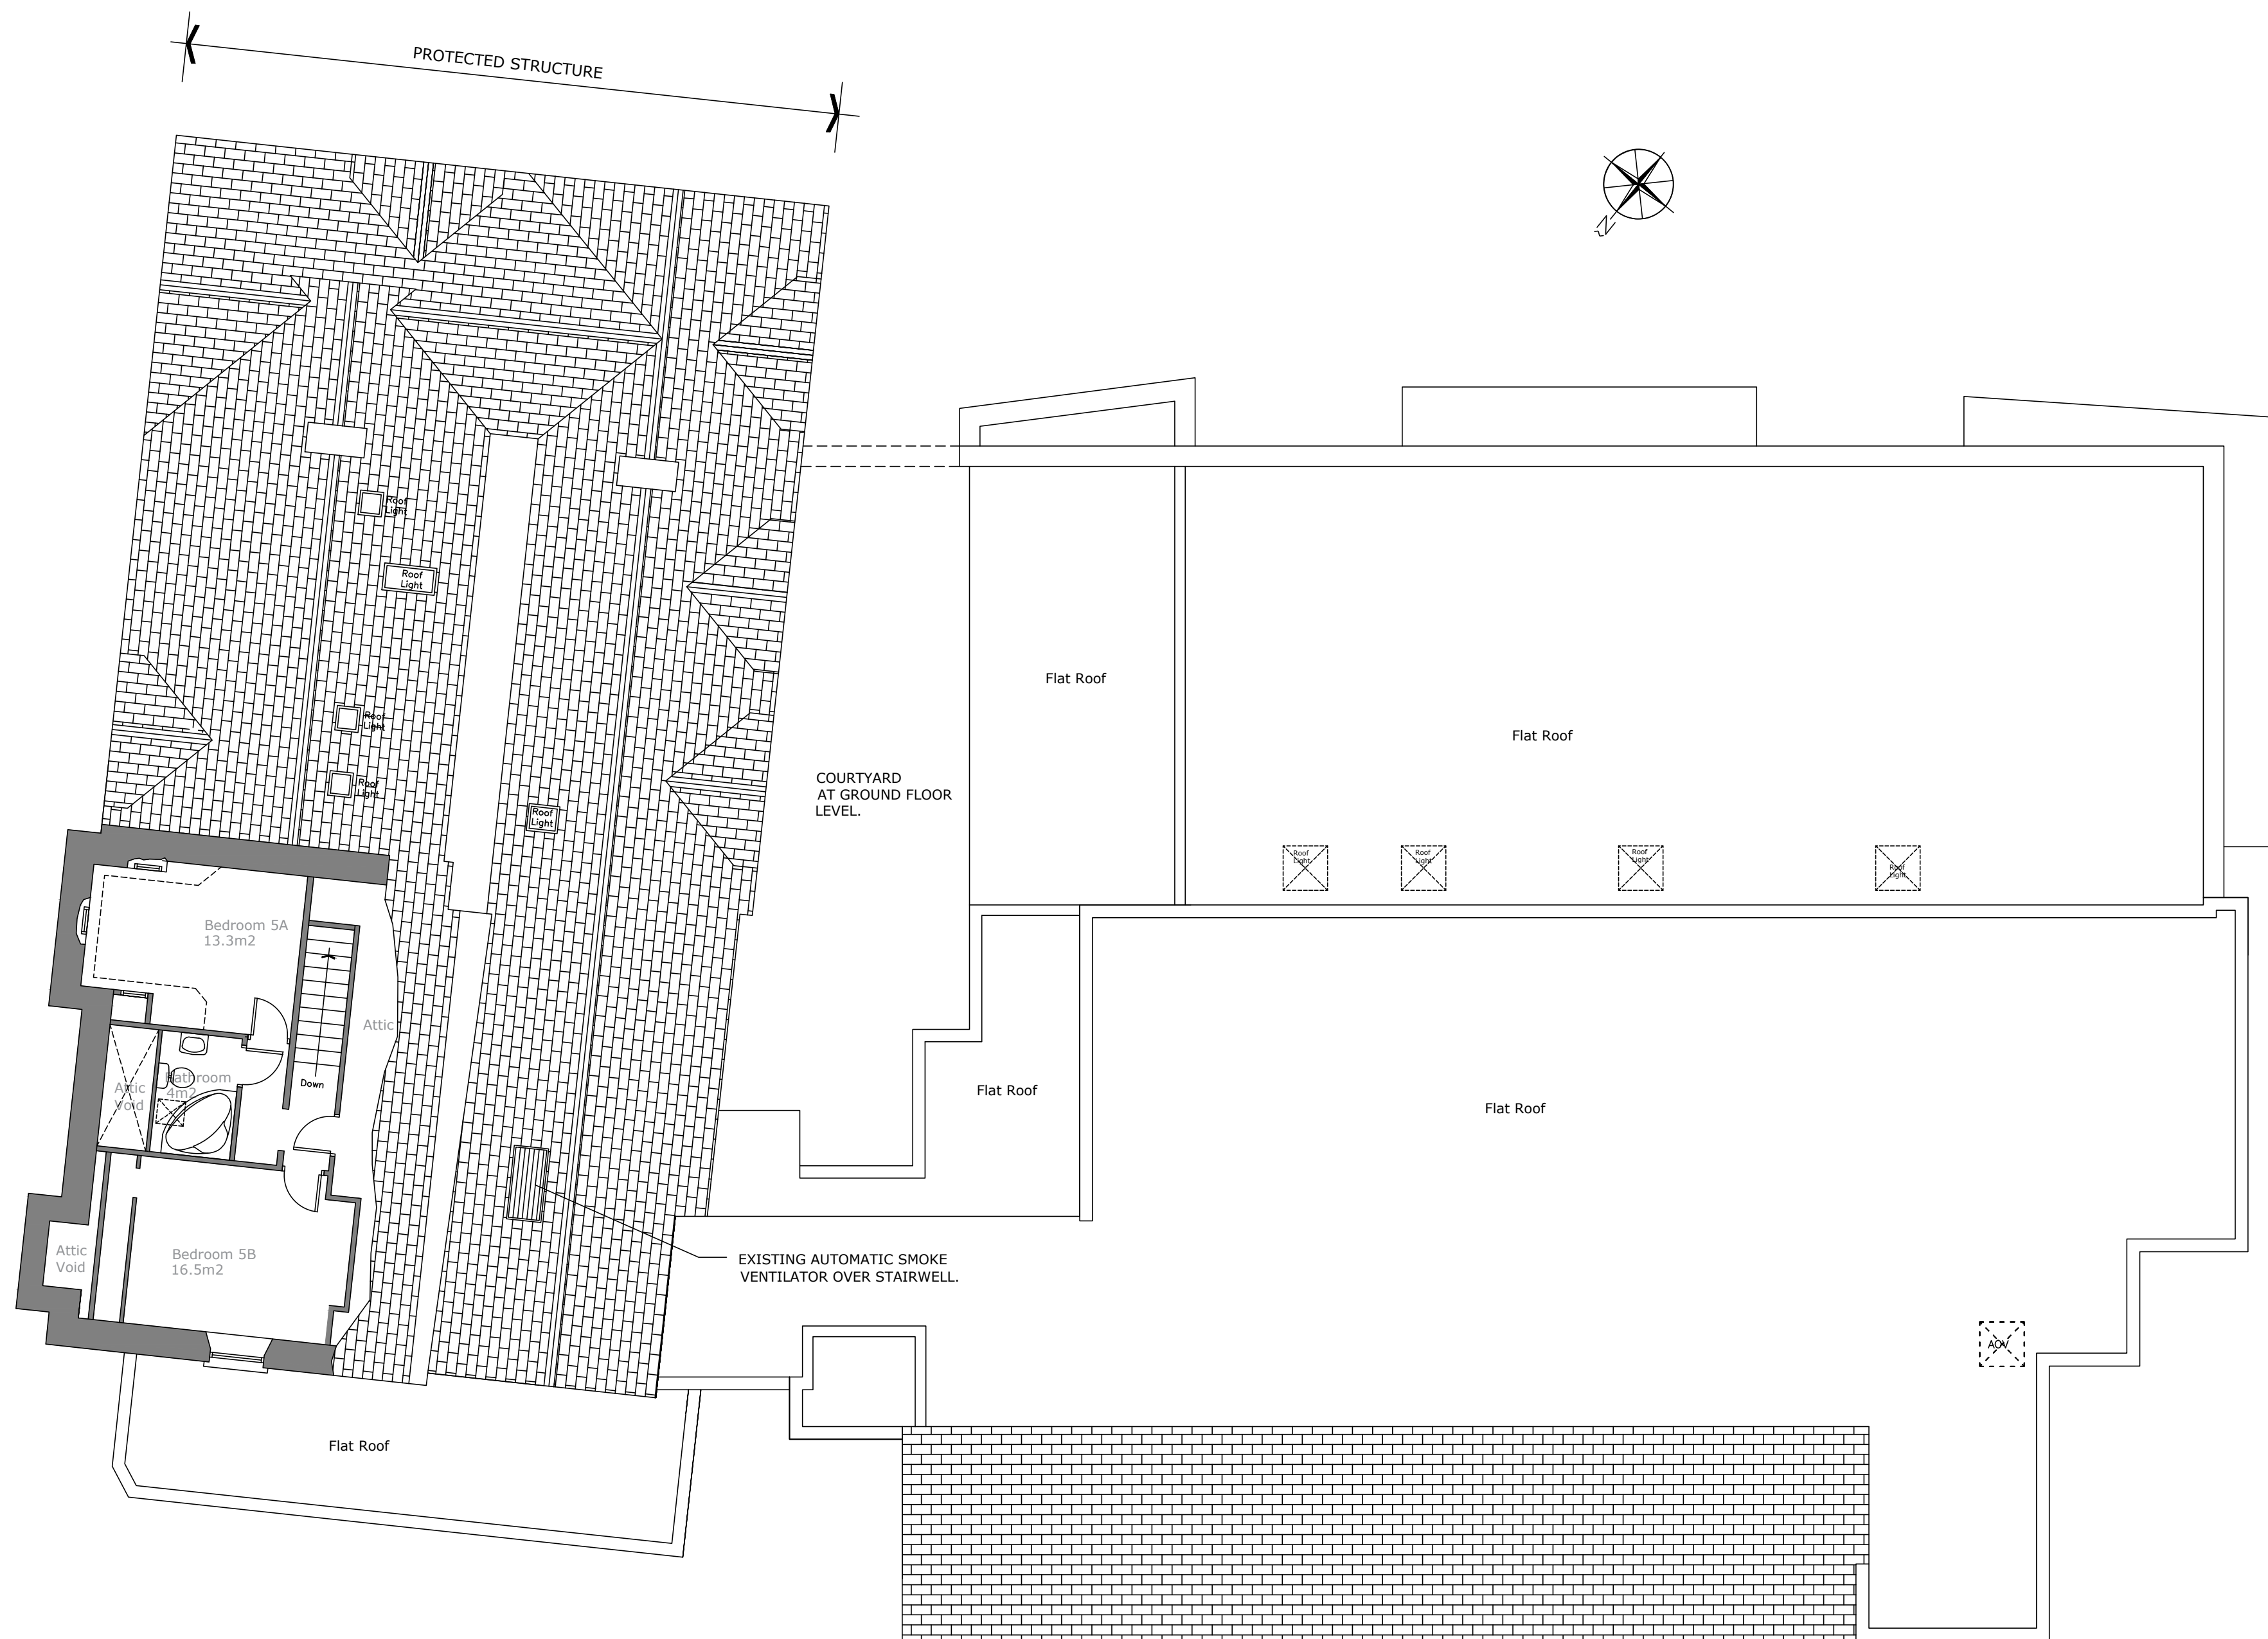

PLANNING SECTION
LEITRIM COUNTY COUNCIL

07/05/2026

REF P. ED-26-31

00	04.05.2026	ISSUED FOR SECTION 5 DECLARATION REQUEST
Rev	Date	Description
Project Status: SECITON 5 DECLARATION APPLICATION		
Architectural and Planning Services:  REYNOLDS DESIGN BARRY REYNOLDS DIP. ARCH TECH DRUMBARAGH, KILLS, CO. MEATH, IRELAND, A82 E3Y1 EMAIL: barryreynoldstech@gmail.com TEL: 00 353 85 250 8386		
Client, Project Name & Address: ABBEY MANOR HOTEL, DROMAHAIR, CO. LEITRIM.		
Drawing Title: SECOND FLOOR PLAN		
Drawn By	B.R.	Date 04.05.2026
Drawing Number DRO-BR-XX-PL-DR-0204		
Scale 1:100	Orig. Sheet Size @ A1	Rev. 00