


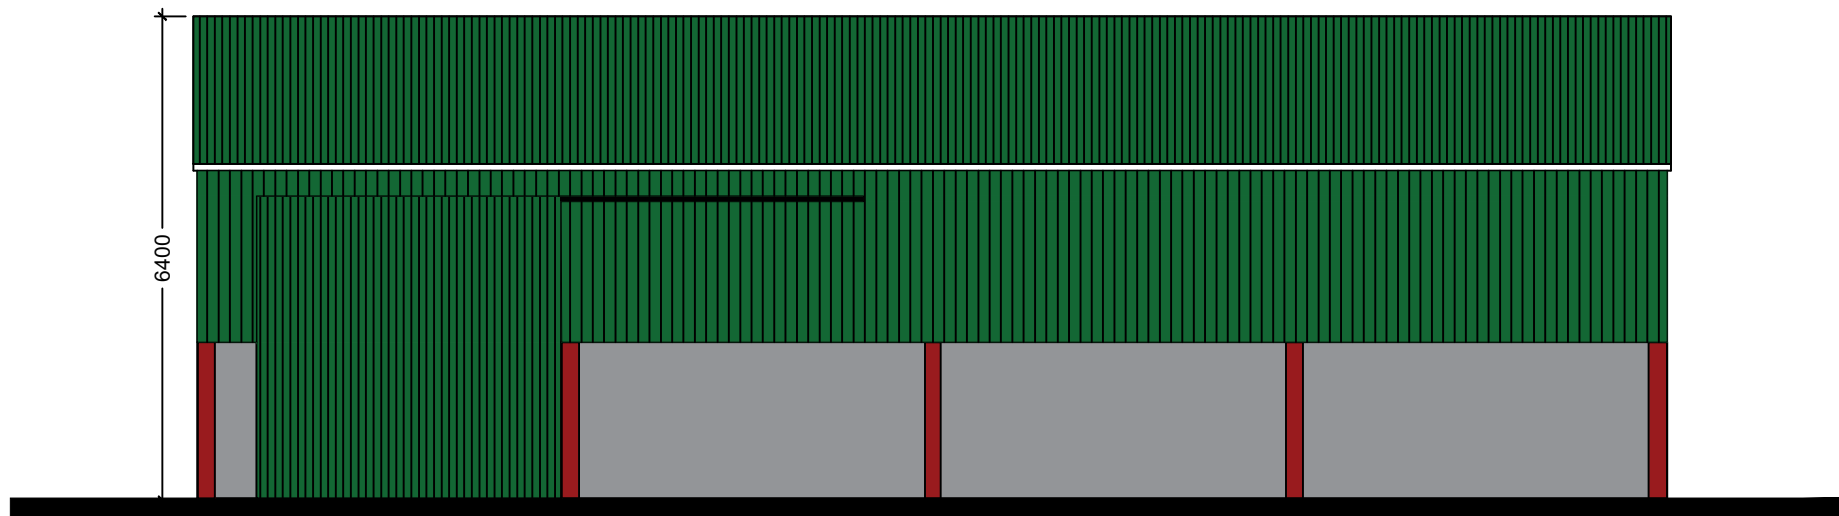


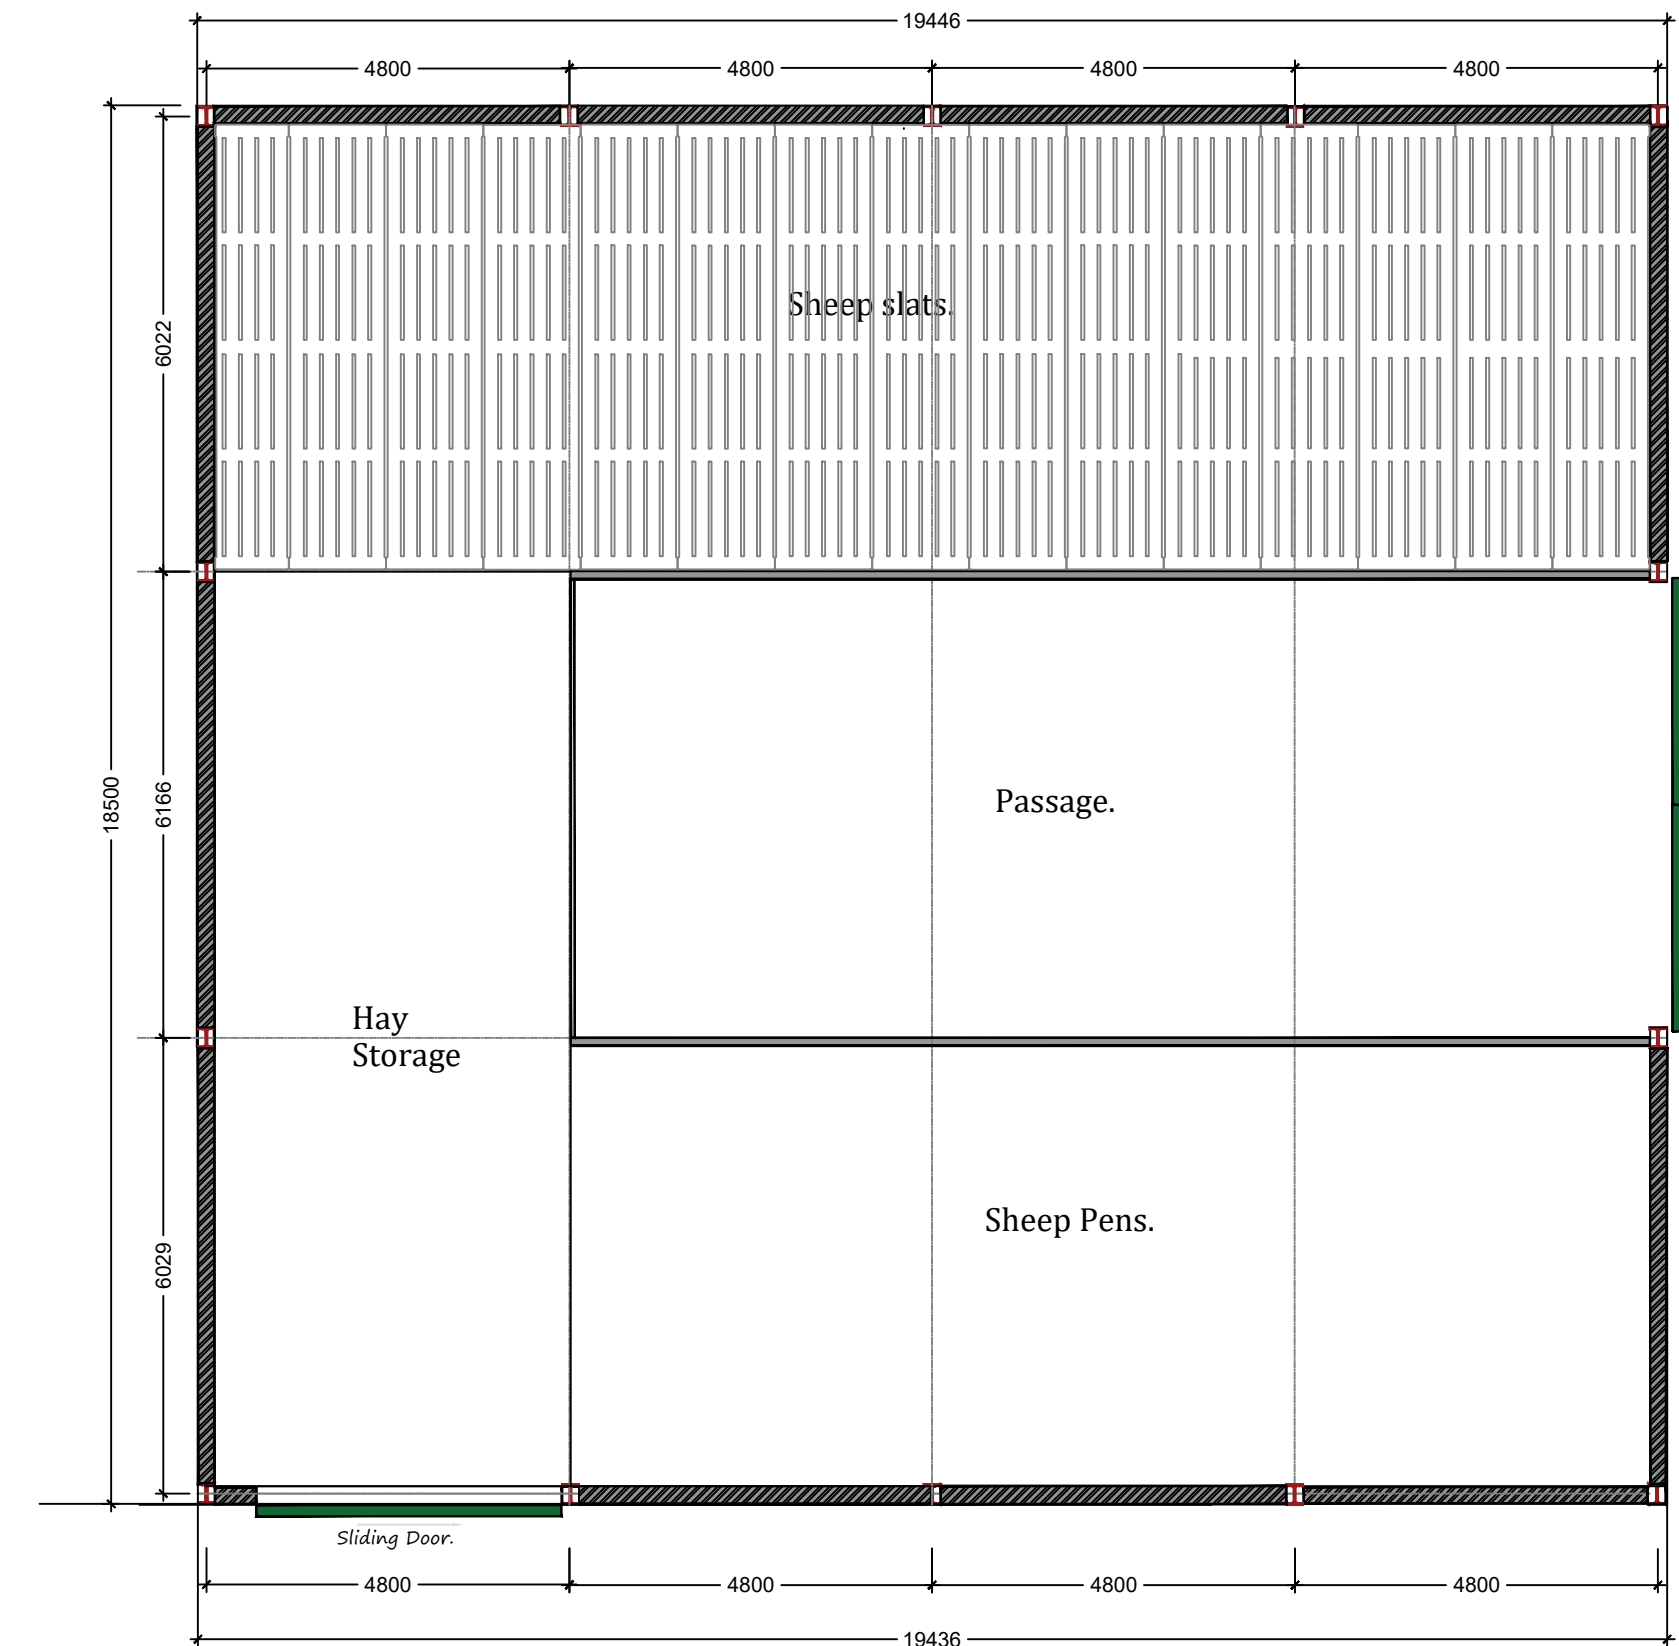

FRONT ELEVATION - TO PUBLIC ROAD.

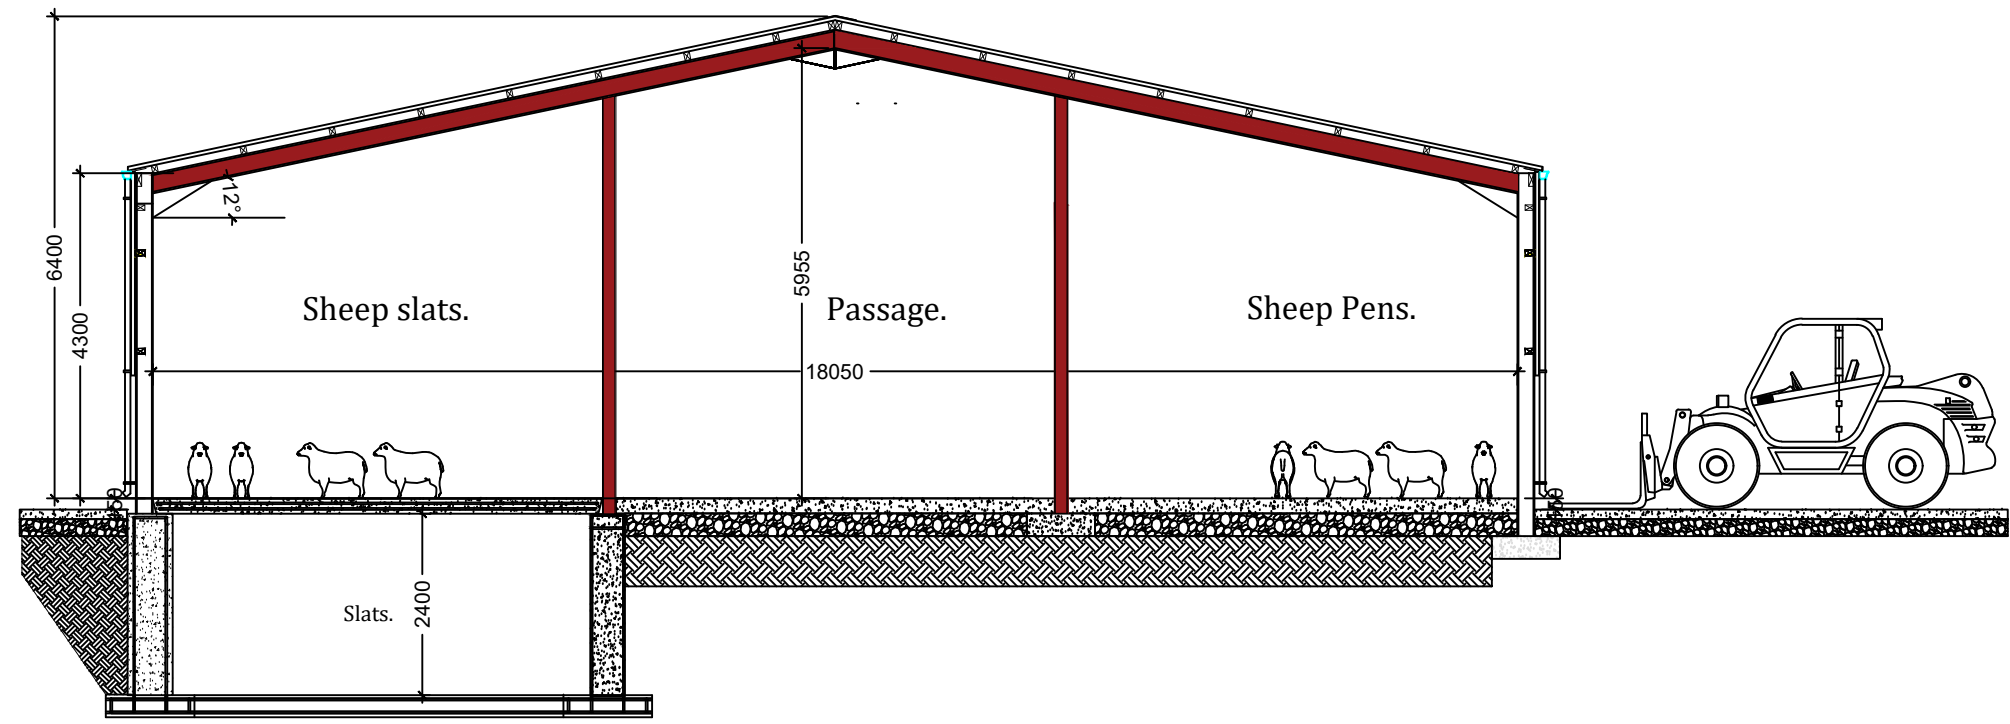


FLOOR PLAN - SHED 343m²

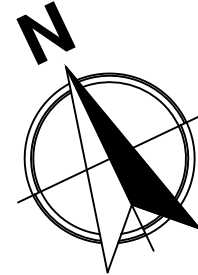


SECTION A-A.

External finishes.
Dark green profile metal roof
cladding and side cladding.
Smooth sand cement finish to
walls or to be left with shuttered
concrete finish.
Gutters, fascias soffits and
downpipes to match profile metal
cladding.


PLANNING SECTION
LEITRIM COUNTY COUNCIL
07-08-26
ED-26-54
REF P. _____

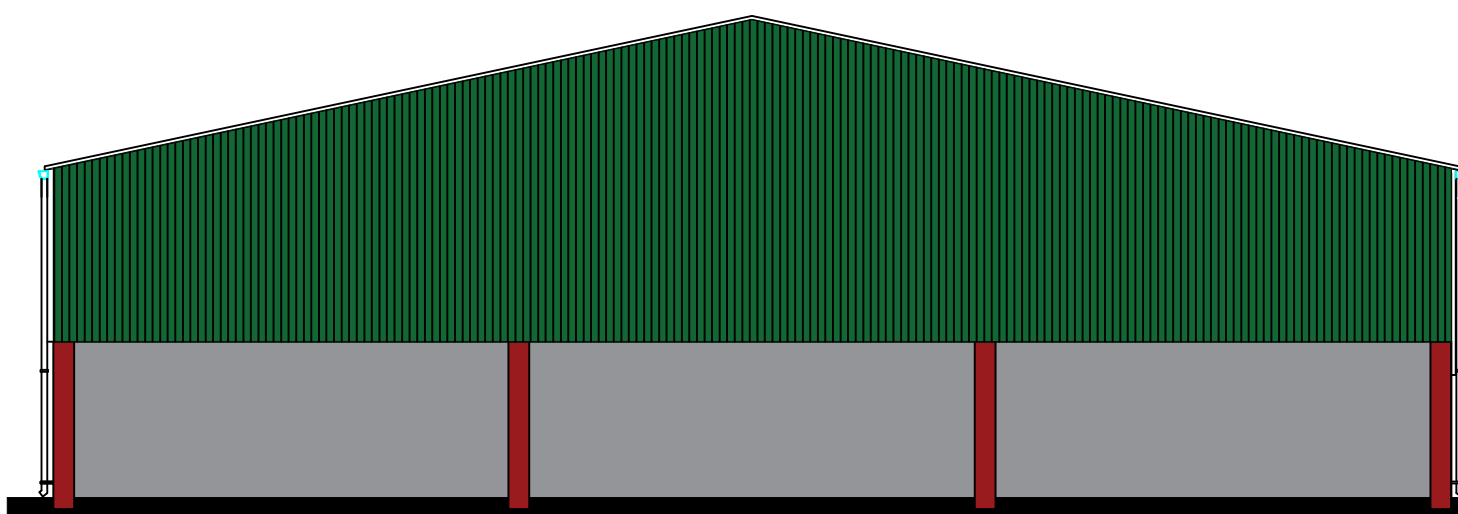

SIDE ELEVATION

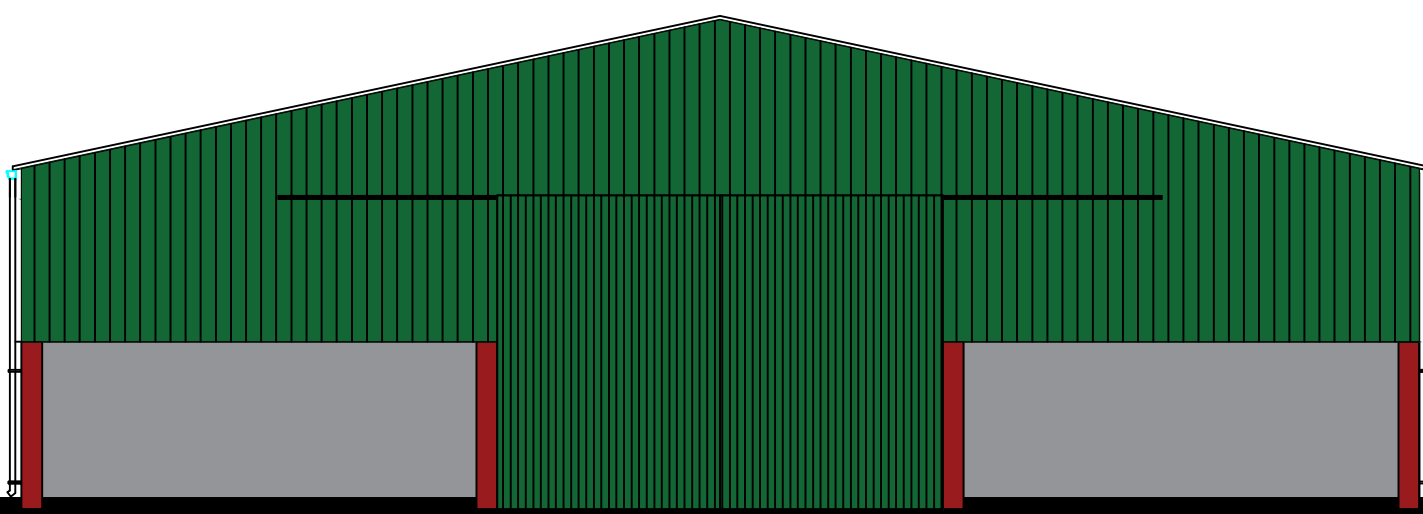

SIDE ELEVATION

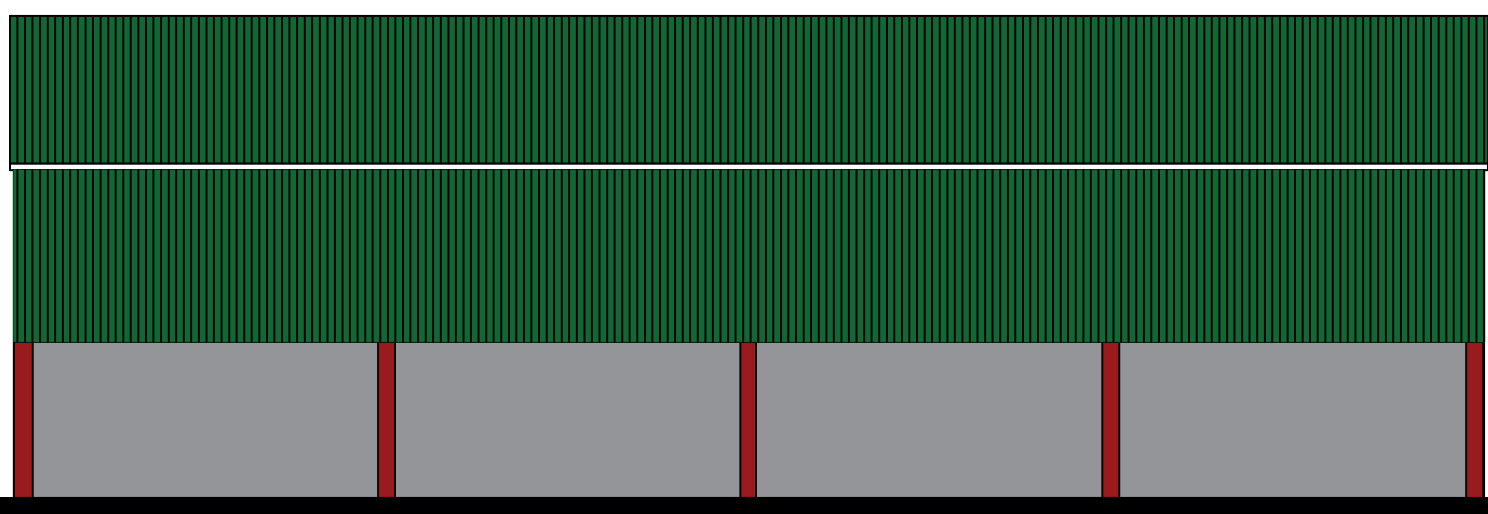

REAR ELEVATION

SECTION 5 EXEMPTION APPLICATION.

DRAWN BY STEVEN QUINN ARCHITECTURAL DESIGNS DERRYKILLEW BALLYSHANNON COUNTY DONEGAL MOB 086 263 3920 EMAIL: stevenquinn@design@gmail.com ORDNANCE SURVEY IRELAND LICENCE NO A80019726 (C) ORDNANCE SURVEY IRELAND AND GOVERNMENT OF IRELAND			
PROJECT PLANNING EXEMPTION APPLICATION FOR SLATTED SHEEP SHED AT CARROWREVAGH, GLENANIFF, ROSSINVER, COUNTY LEITRIM FOR DONNA MCCANN.			
DRAWING PROPOSALS 1:100. PLAN, ELEVATIONS AND SECTION.			
SCALE 1: 100.	DATE AUG 2026	DRAWN BY SQ	DRAWING NO. 1