





FOR INFORMATION

LEGEND - PLAN

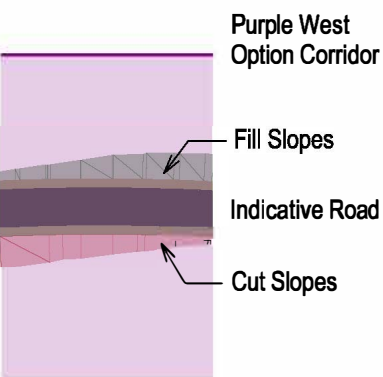

LEGEND - PROFILE

 

Important Note:

The indicative design shown was used to inform the Phase 2 Assessment of Road-based Alternatives and Options. It is preliminary only and subject to change.

During Phase 3 of the Project, the design of the Preferred Transport Solution will be developed to a sufficient level of detail to establish landtake requirements and undertake further environmental assessment.

On-going studies and engagement with property owners and other key stakeholders will inform this design development, including the exact details of the road cross-section, earthworks, junctions, mainline and side road design, accommodation works design, drainage design, and mitigation measures.

OSI Licence number 2022/051 NMA, 139
OSI Licence number 2022/18/CCMA

Notes

Clients



Comhairle Chontae Leitrim
County Council



Ros Comáin
Roscommon County Council



An Roinn Iompair
Department of Transport

Tionscadal Éireann
Project Ireland
2040

TIIV
Bonneville Iompair Éireann
Bonneville Infrastructure Ireland



Key Plan

Consultant

ARUP

Corporate House
City East Business Park
Ballybrit, Galway, Ireland

Tel +353 (0)91 460675
www.carrickdromod.ie
www.arup.ie

Job Title

N4 Carrick-on-Shannon to Dromod Project



Carrick-on-Shannon to Dromod

Scale

1:10000@A1, 1:20000@A3

Role

Date

November 2021

P05	22/07/2022	EAM	MTH	EMC
Issued For Information (Status S2)				
P04	08/04/2022	EAM	MTH	EMC
Issued For Information (Status S2)				
P03	01/03/2022	EAM	MTH	EMC
Issued For Information (Status S2)				
P02	20/08/2021	EAM	MTH	EMC
Issued For Information (Status S2)				
Issue	Date	By	Chkd	Appd

Drawing Title

Stage 2 Options -
Purple West Design
Plan and Profile, Key Plan


Suitability

S2 - Suitable for Information

Job No	Figure ID	Rev.
274219	8.3.5.0	P05


Drawing No

274219-ARUP-OS-DR-CH1-205101

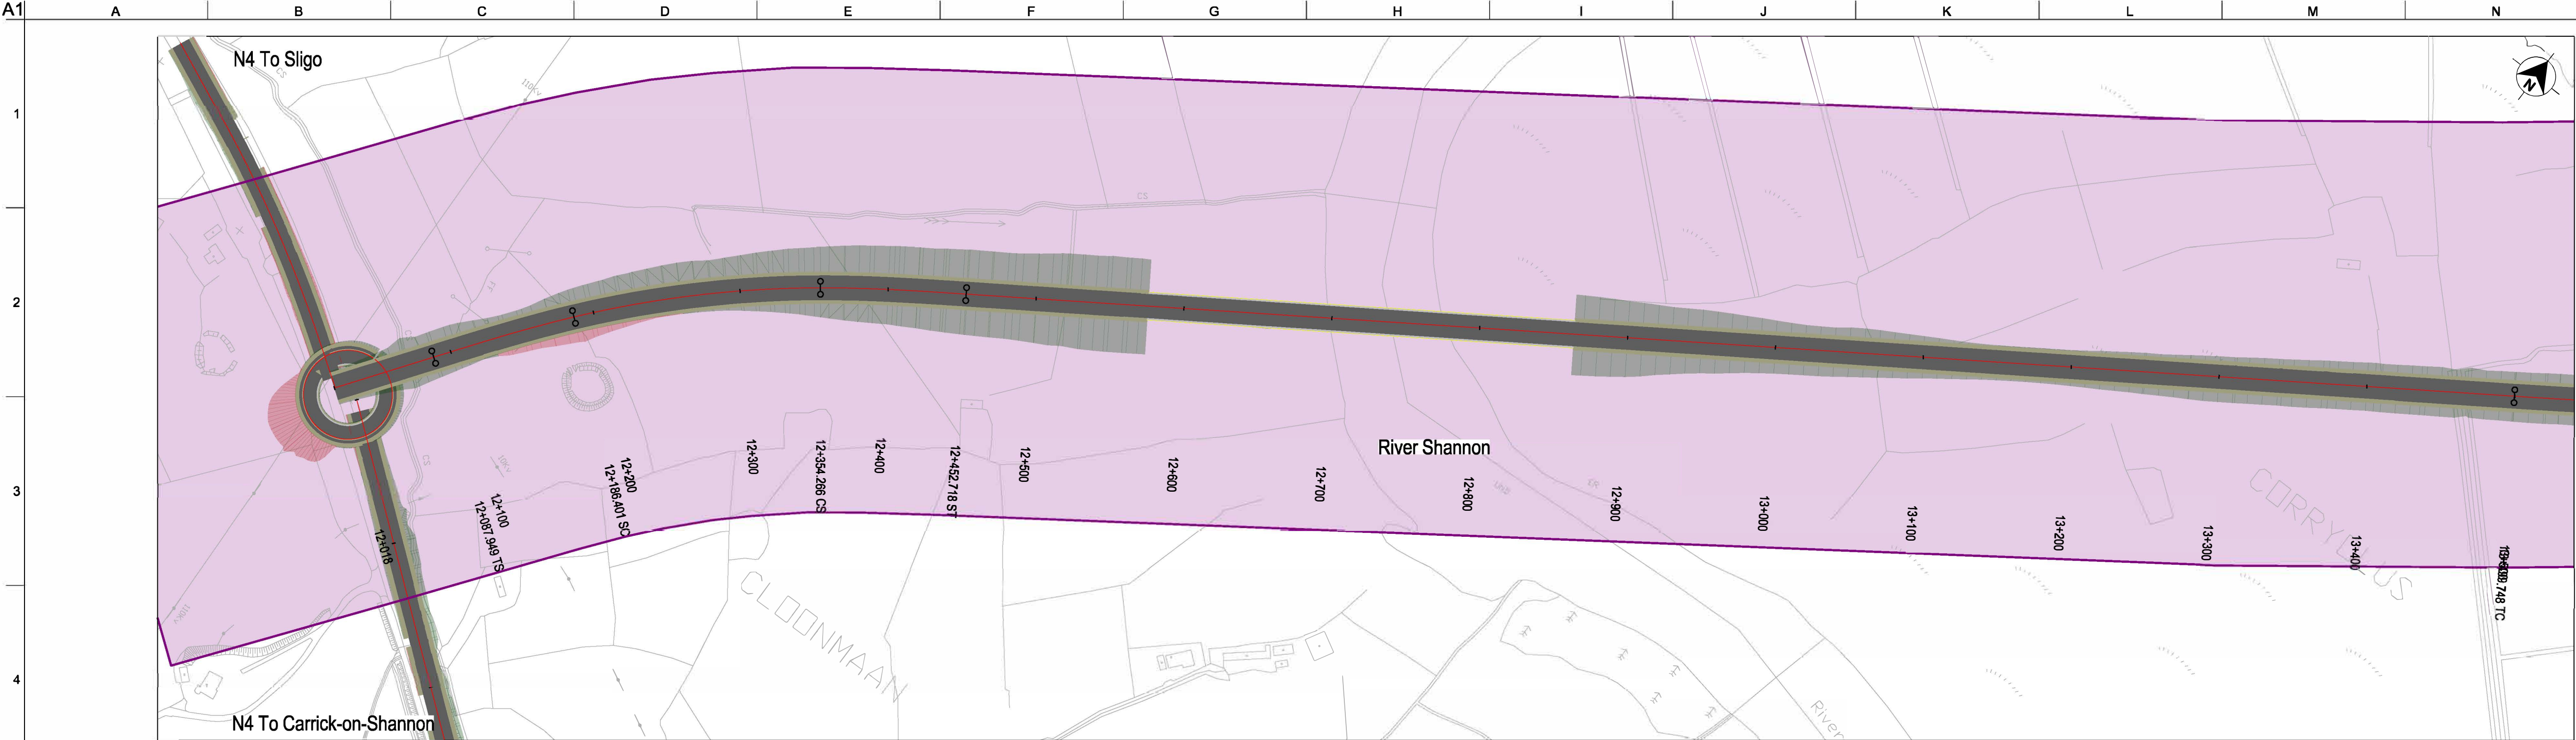


FOR INFORMATION

LEGEND - PLAN

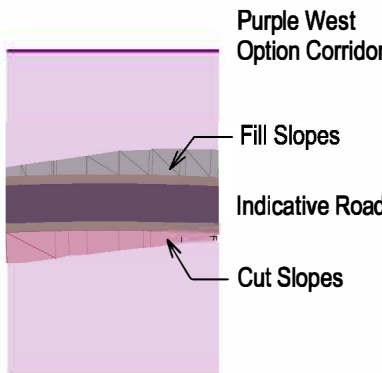

LEGEND - PROFILE

 

Important Note:

The indicative design shown was used to inform the Phase 2 Assessment of Road-based Alternatives and Options. It is preliminary only and subject to change. During Phase 3 of the Project, the design of the Preferred Transport Solution will be developed to a sufficient level of detail to establish landtake requirements and undertake further environmental assessment. On-going studies and engagement with property owners and other key stakeholders will inform this design development, including the exact details of the road cross-section, earthworks, junctions, mainline and side road design, accommodation works design, drainage design, and mitigation measures.

OSI Licence number 2022/051 NMA, 139
OSI Licence number 2022/18/CCMA

Notes

Clients



Comhairle Chontae Leitrim
Leitrim County Council



Comhairle Contae Ros Comáin
Roscommon County Council



An Roinn Iompair
Department of Transport

Tionscadal Éireann
Project Ireland
2040



Bonnweger Iompair Éireann
Bonnweger Infrastructure Ireland



Key Plan

Consultant



Corporate House
City East Business Park
Ballybrit, Galway, Ireland

Tel +353 (0)91 460675
www.carrickdromod.ie
www.arup.ie

Job Title

N4 Carrick-on-Shannon to Dromod Project



Carrick-on-Shannon to Dromod

Scale

1:2500H/250V@A1, 1:5000H/500V@A3

Role

Date

November 2021

P05	08/04/2023	EAM	MTH	EMC
Issued For Information (Status S2)				
P04	08/04/2023	EAM	MTH	EMC
Issued For Information (Status S2)				
P03	01/03/2023	EAM	MTH	EMC
Issued For Information (Status S2)				
P02	20/08/2021	EAM	MTH	EMC
Issued For Information (Status S2)				
Issue	Date	By	Chkd	Appd

Drawing Title

Stage 2 Options -
Purple West Design
Plan and Profile, Sheet 1 of 8

Suitability

S2 - Suitable for Information

Job No	Figure ID	Rev.
274219	8.3.5.1	P05


Drawing No

274219-ARUP-OS-DR-CH1-205111




FOR INFORMATION

LEGEND - PLAN

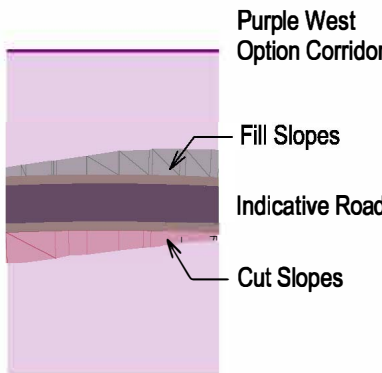


LEGEND - PROFILE

 

Important Note:

The indicative design shown was used to inform the Phase 2 Assessment of Road-based Alternatives and Options. It is preliminary only and subject to change. During Phase 3 of the Project, the design of the Preferred Transport Solution will be developed to a sufficient level of detail to establish landtake requirements and undertake further environmental assessment. On-going studies and engagement with property owners and other key stakeholders will inform this design development, including the exact details of the road cross-section, earthworks, junctions, mainline and side road design, accommodation works design, drainage design, and mitigation measures.

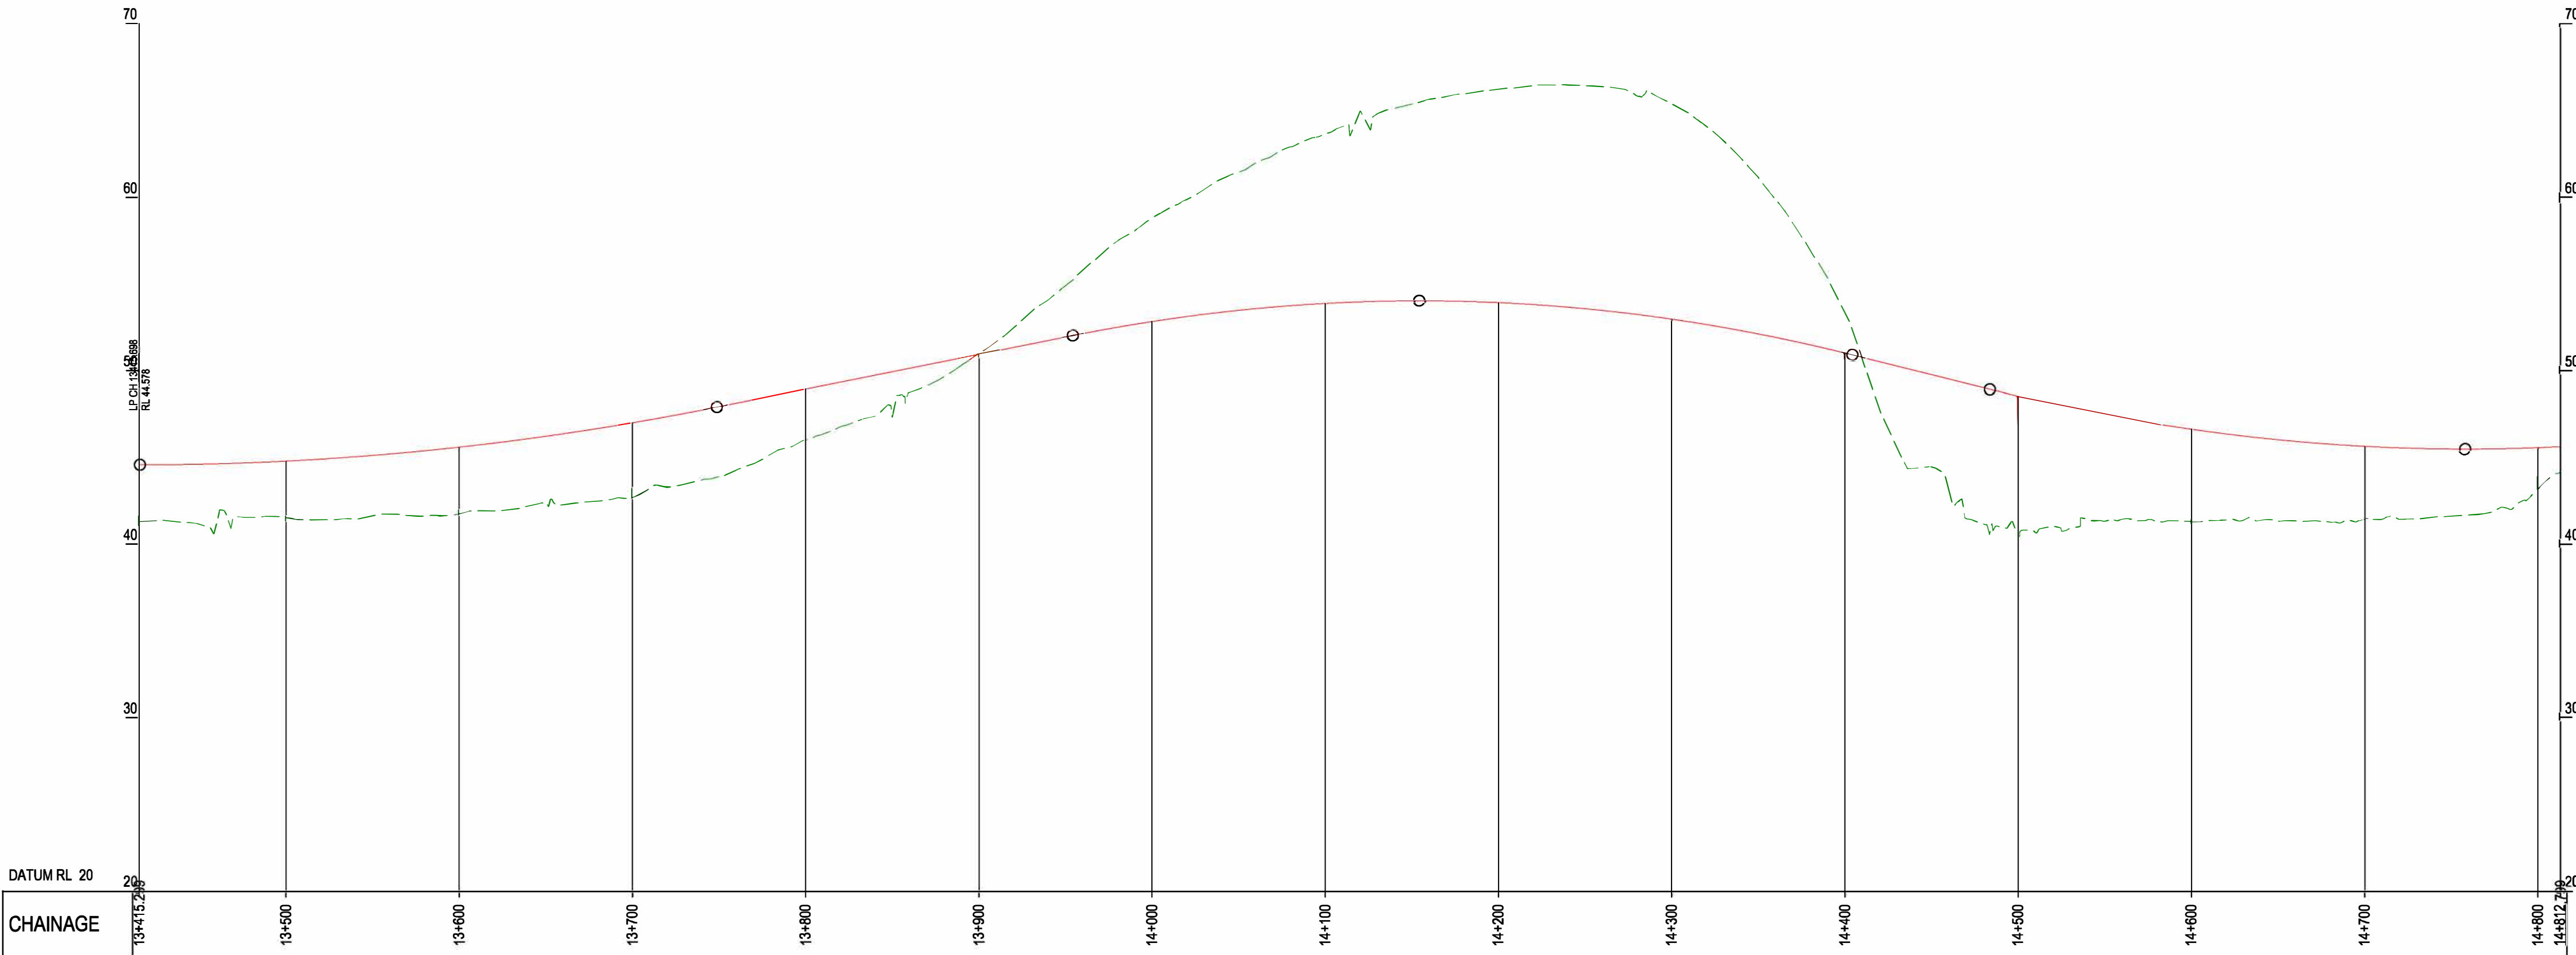

OSI Licence number 2022/051 NMA, 139
OSI Licence number 2022/18/CCMA

Notes

Clients



Comhairle Chontae Leitrim
County Council



Comhairle Contae Ros Comáin
Roscommon County Council



An Roinn Iompair
Department of Transport

Tionscadal Éireann
Project Ireland
2040



Key Plan

Consultant



Corporate House
City East Business Park
Ballybrit, Galway, Ireland

Tel +353 (0)91 460675
www.carrickdromod.ie
www.arup.ie

Job Title

N4 Carrick-on-Shannon to Dromod Project



Scale
1:2500H/250V@A1, 1:5000H/500V@A3

Role

Date
November 2021

P05	08/04/2024	EAM	MTH	EMC
Issued For Information (Status S2)				
P04	08/04/2024	EAM	MTH	EMC
Issued For Information (Status S2)				
P03	01/03/2024	EAM	MTH	EMC
Issued For Information (Status S2)				
P02	20/08/2021	EAM	MTH	EMC
Issued For Information (Status S2)				
Issue	Date	By	Chkd	Appd

Drawing Title

Stage 2 Options -
Purple West Design
Plan and Profile, Sheet 2 of 8

Suitability


S2 - Suitable for Information

Job No	Figure ID	Rev.
274219	8.3.5.2	P05

Drawing No


274219-ARUP-OS-DR-CH1-205112

A1
1
2
3
4
5
6
7
8
9
10

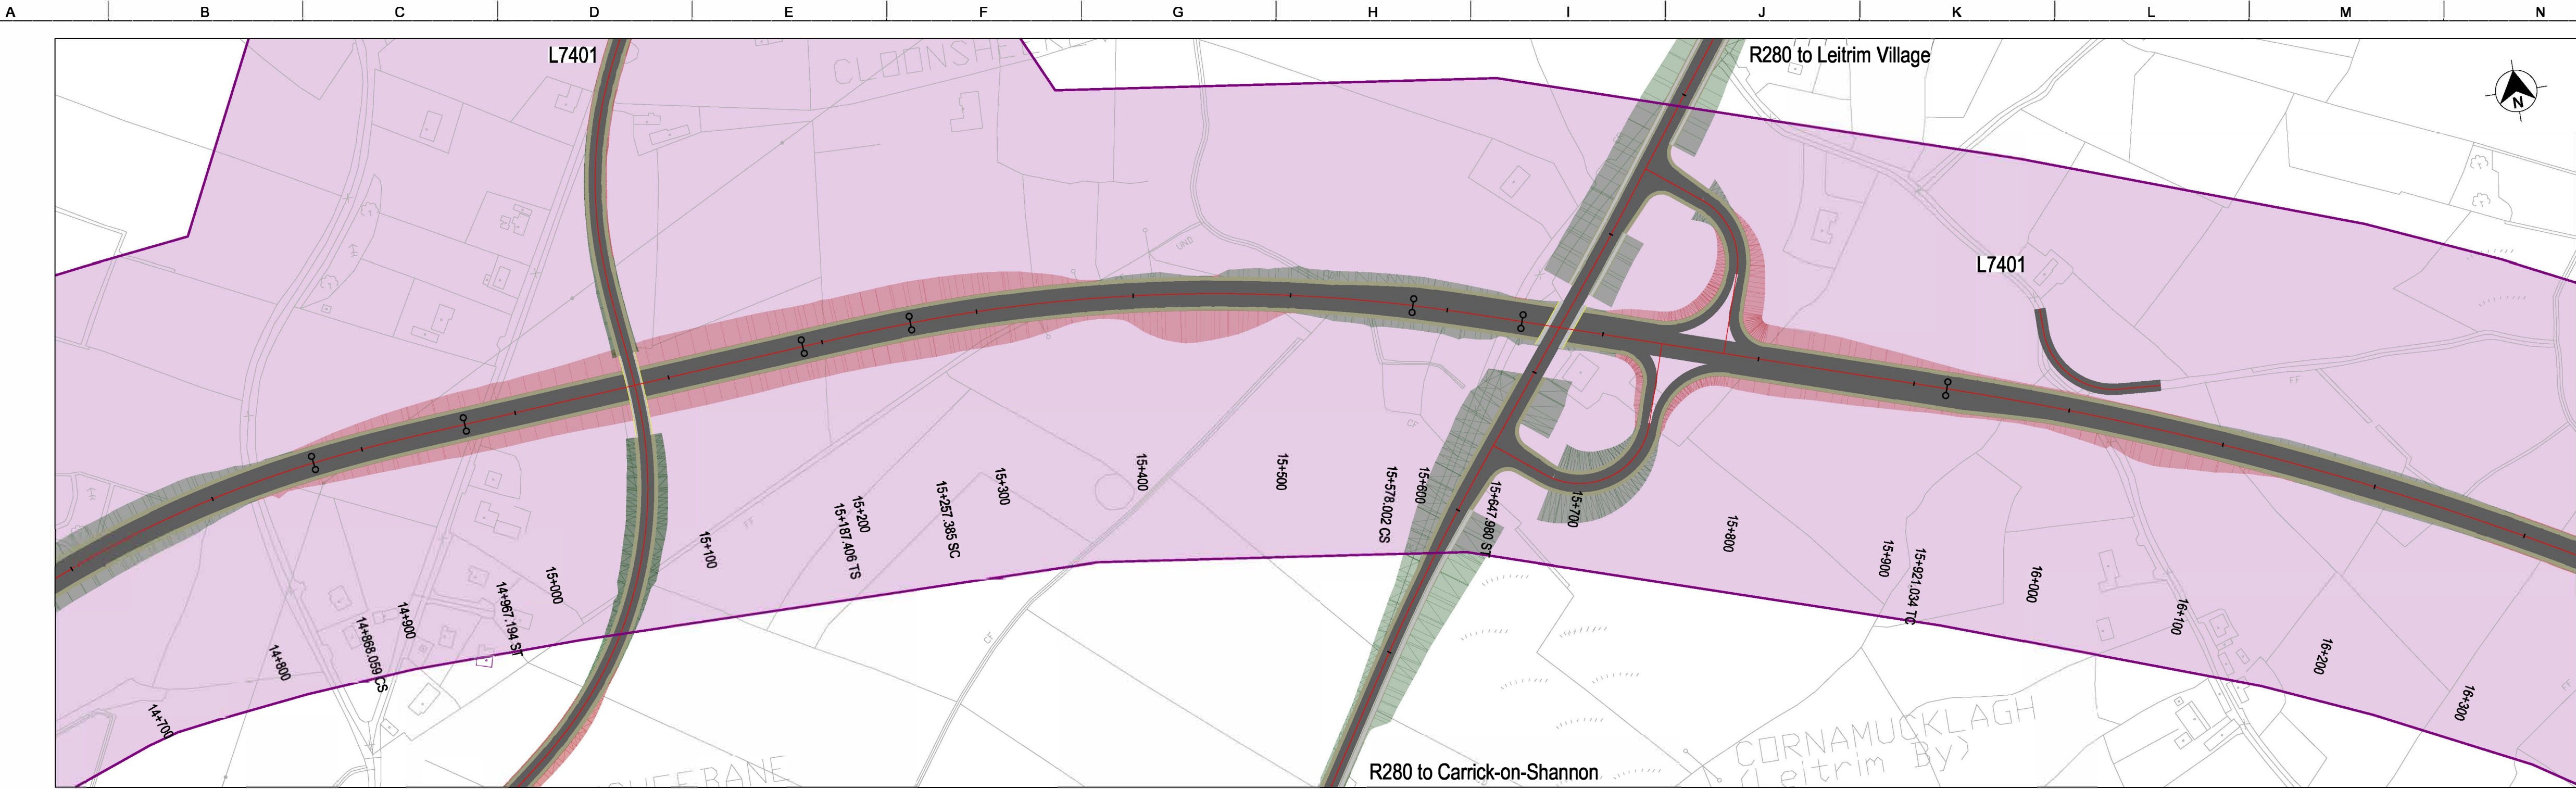


FOR INFORMATION

LEGEND - PLAN

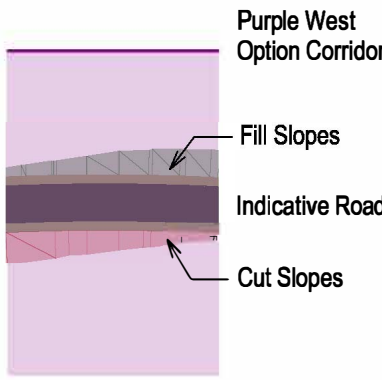

LEGEND - PROFILE

 

Important Note:

The indicative design shown was used to inform the Phase 2 Assessment of Road-based Alternatives and Options. It is preliminary only and subject to change.
During Phase 3 of the Project, the design of the Preferred Transport Solution will be developed to a sufficient level of detail to establish landtake requirements and undertake further environmental assessment. On-going studies and engagement with property owners and other key stakeholders will inform this design development, including the exact details of the road cross-section, earthworks, junctions, mainline and side road design, accommodation works design, drainage design, and mitigation measures.

OSI Licence number 2022/051 NMA, 139
OSI Licence number 2022/18/COMA

Notes

Clients



Comhairle Chontae Liatroma
Leitrim County Council



Comhairle Contae Ros Comáin
Roscommon County Council



An Roinn Iompair
Department of Transport

Tionscadal Éireann
Project Ireland
2040



Key Plan

Consultant



Corporate House
City East Business Park
Ballybrit, Galway, Ireland

Tel +353 (0)91 460675
www.carrickdromod.ie
www.arup.ie

Job Title

N4 Carrick-on-Shannon to Dromod Project



Scale
1:2500H/250V@A1, 1:5000H/500V@A3

Role

Date
November 2021

P05	08/04/2025	EAM	MTH	EMC
Issued For Information (Status S2)				
P04	08/04/2025	EAM	MTH	EMC
Issued For Information (Status S2)				
P03	01/03/2025	EAM	MTH	EMC
Issued For Information (Status S2)				
P02	20/08/2021	EAM	MTH	EMC
Issued For Information (Status S2)				
Issue	Date	By	Chkd	Appd

Drawing Title

Stage 2 Options -
Purple West Design
Plan and Profile, Sheet 3 of 8



Suitability

S2 - Suitable for Information

Job No	Figure ID	Rev.
274219	8.3.5.3	P05


Drawing No
274219-ARUP-OS-DR-CH1-205113

A1
1
2
3
4
5
6
7
8
9
10

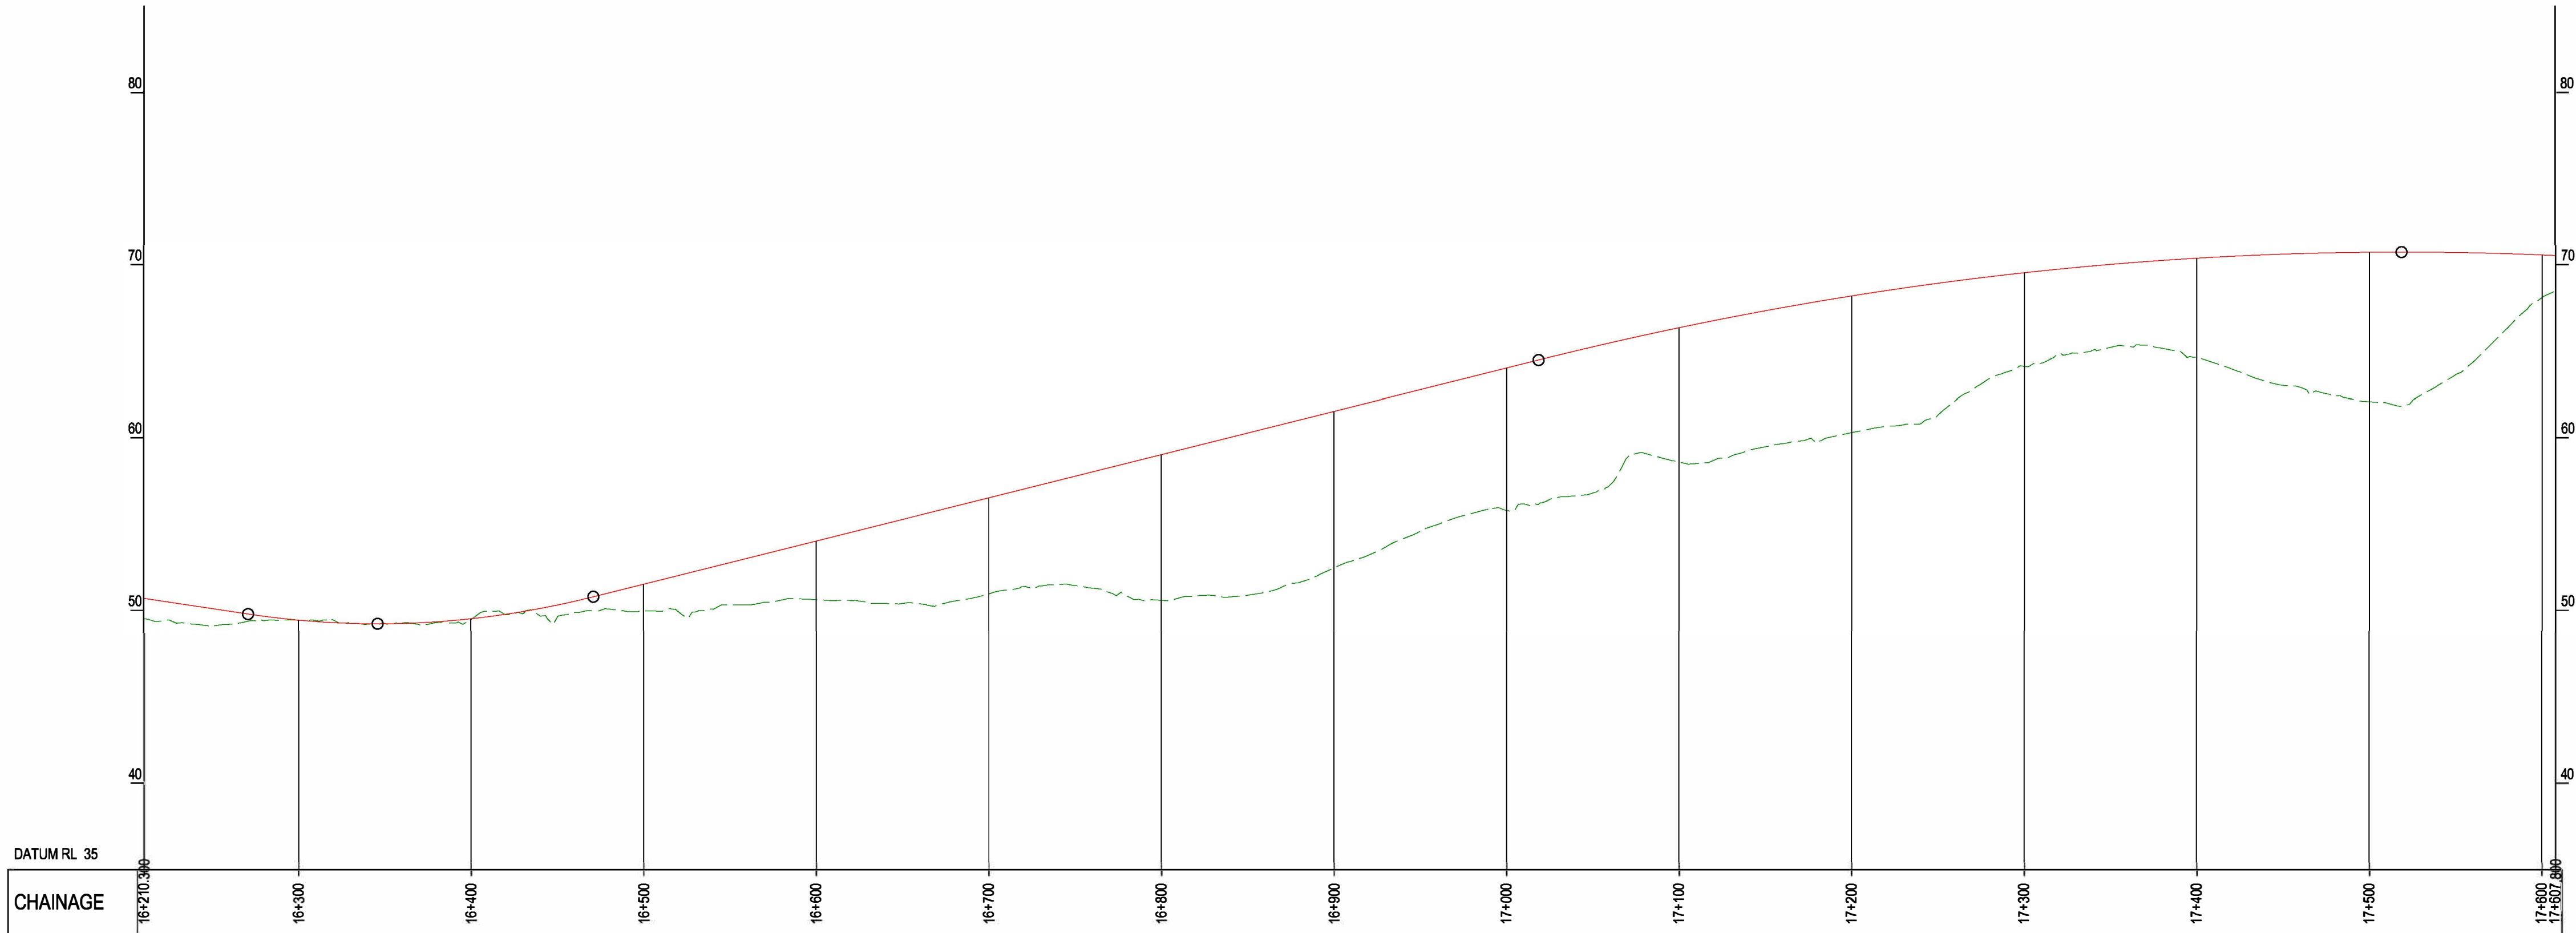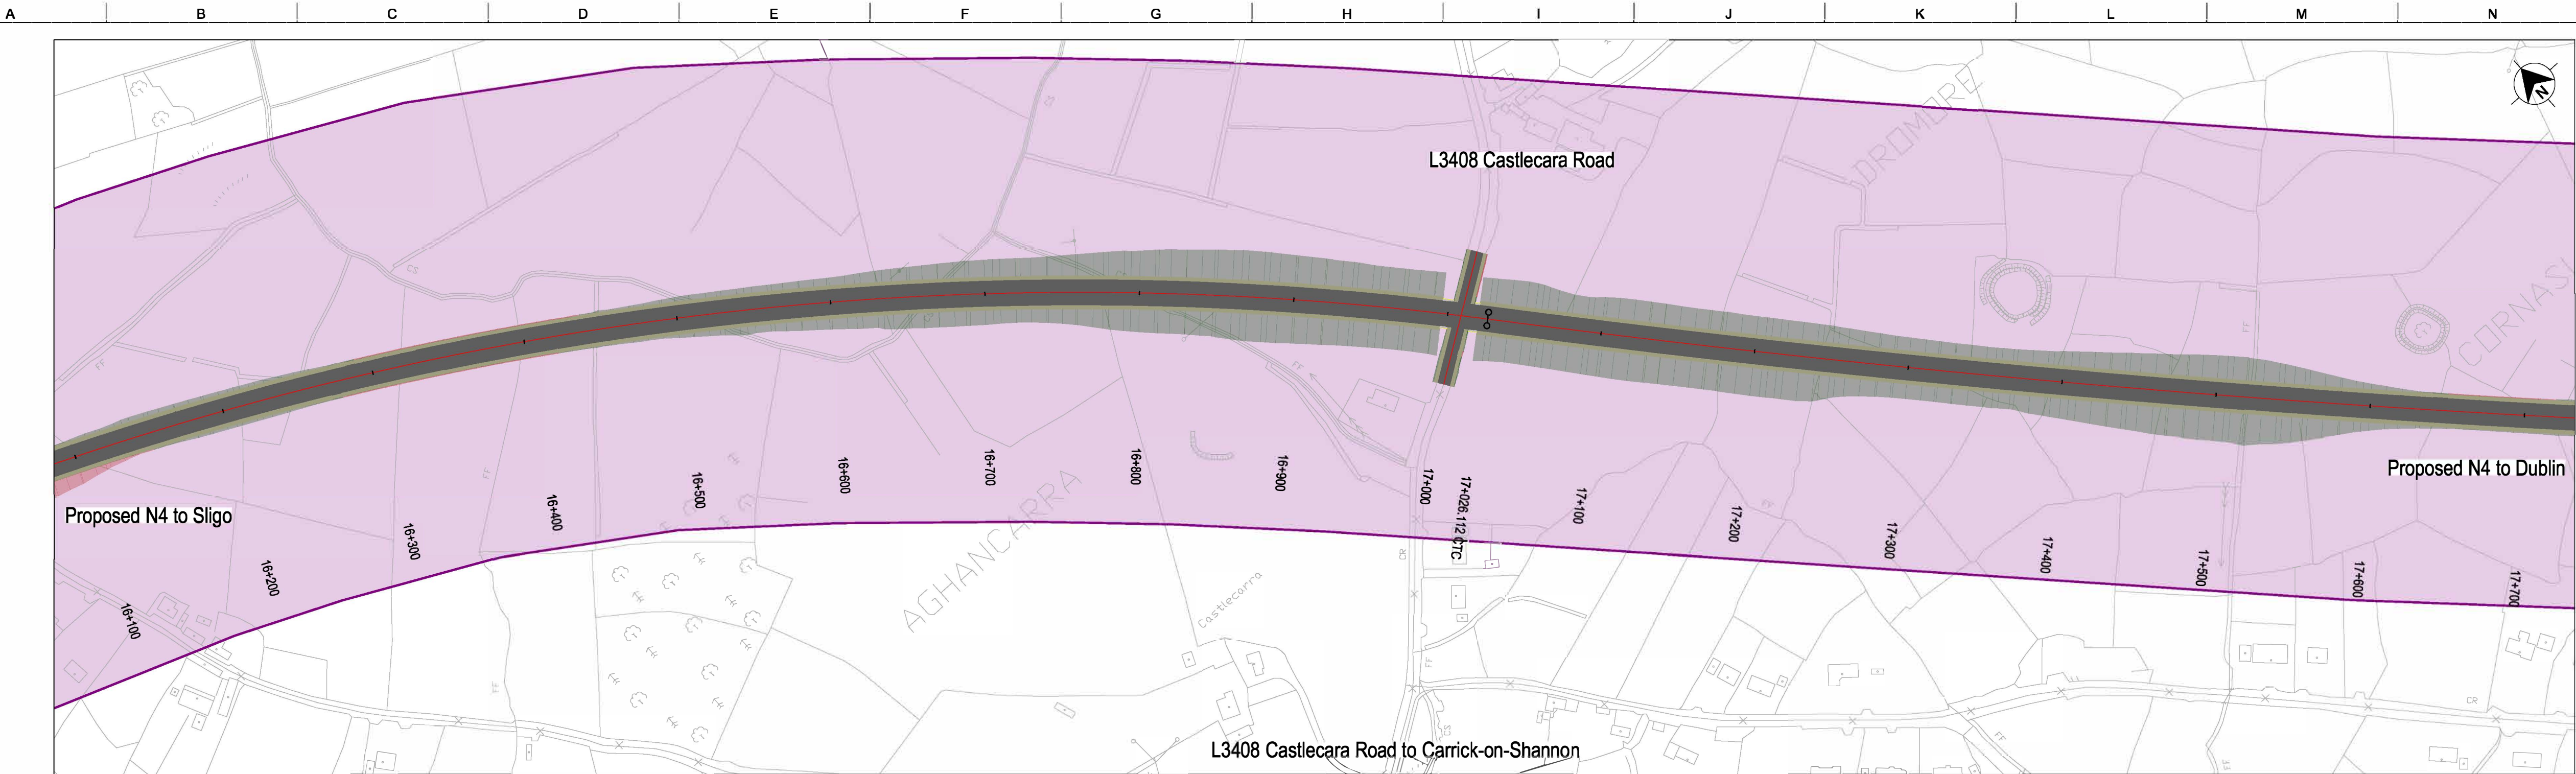


FOR INFORMATION

LEGEND - PLAN

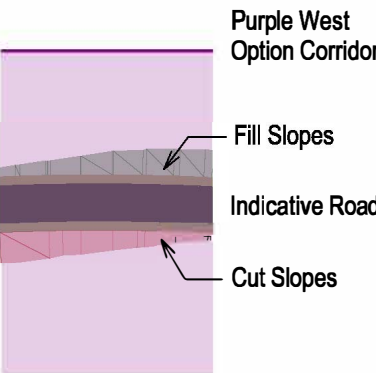

LEGEND - PROFILE

 

Important Note:

The indicative design shown was used to inform the Phase 2 Assessment of Road-based Alternatives and Options. It is preliminary only and subject to change.

During Phase 3 of the Project, the design of the Preferred Transport Solution will be developed to a sufficient level of detail to establish landtake requirements and undertake further environmental assessment.

On-going studies and engagement with property owners and other key stakeholders will inform this design development, including the exact details of the road cross-section, earthworks, junctions, mainline and side road design, accommodation works design, drainage design, and mitigation measures.

OSI Licence number 2022/051 NMA, 139
OSI Licence number 2022/18/CCMA

Notes

Clients



Comhairle Chontae Liatroma
Leitrim County Council



Comhairle Contae
Ros Comáin
Roscommon
County Council



An Roinn Iompair
Department of Transport

Tionscadal Éireann
Project Ireland
2040



Key Plan

Consultant



Corporate House
City East Business Park
Ballybri, Galway, Ireland

Tel +353 (0)91 460675
www.carrickdromod.ie
www.arup.ie

Job Title

N4 Carrick-on-Shannon to Dromod Project



Scale
1:2500H/250V@A1, 1:5000H/500V@A3

Role

Date
November 2021

P05	08/04/2026	EAM	MTH	EMC
Issued For Information (Status S2)				
P04	08/04/2026	EAM	MTH	EMC
Issued For Information (Status S2)				
P03	01/03/2026	EAM	MTH	EMC
Issued For Information (Status S2)				
P02	20/08/2021	EAM	MTH	EMC
Issued For Information (Status S2)				
Issue	Date	By	Chkd	Appd

Drawing Title


Stage 2 Options -
Purple West Design
Plan and Profile, Sheet 4 of 8

Suitability

S2 - Suitable for Information


Job No	Figure ID	Rev.
274219	8.3.5.4	P05

Drawing No
274219-ARUP-OS-DR-CH1-205114

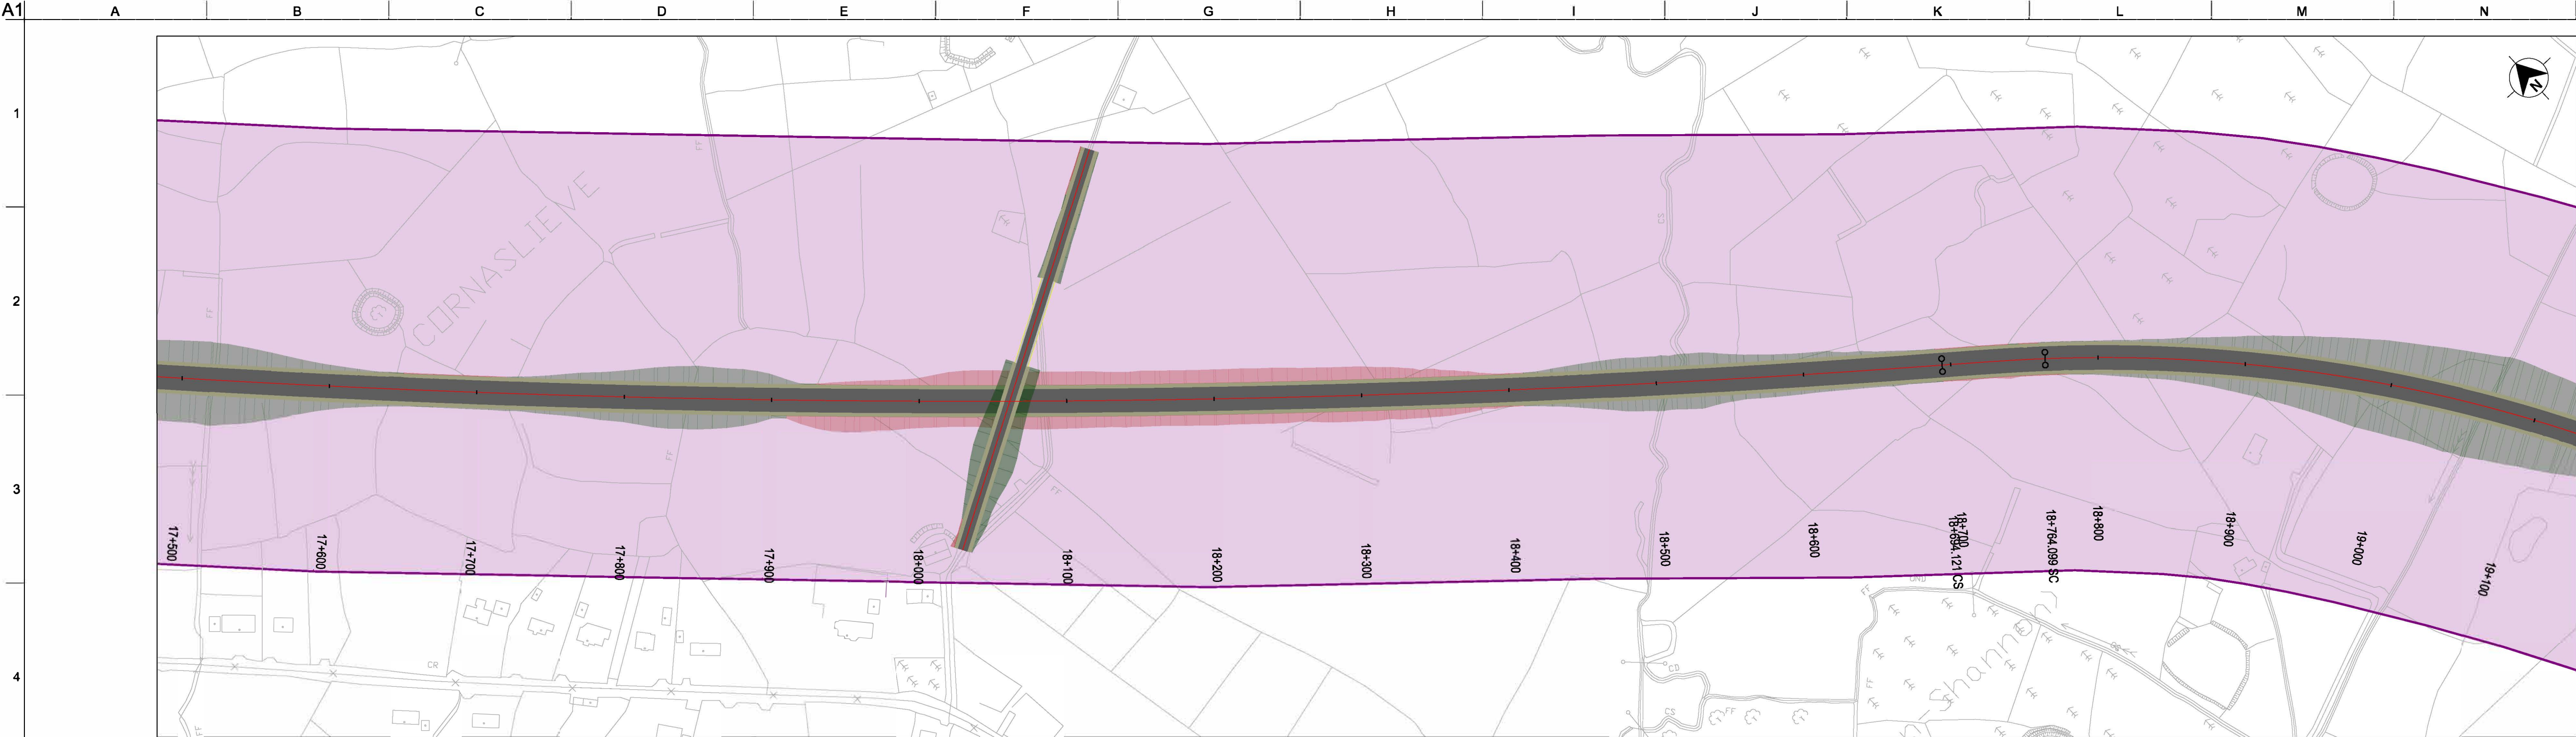


FOR INFORMATION

LEGEND - PLAN

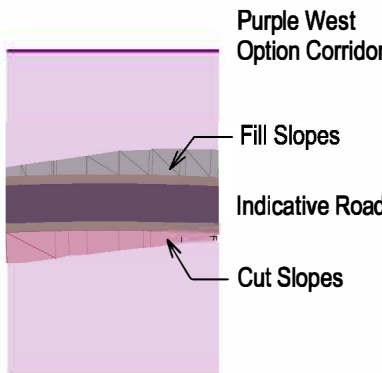

LEGEND - PROFILE

 

Important Note:

The indicative design shown was used to inform the Phase 2 Assessment of Road-based Alternatives and Options. It is preliminary only and subject to change. During Phase 3 of the Project, the design of the Preferred Transport Solution will be developed to a sufficient level of detail to establish landtake requirements and undertake further environmental assessment. On-going studies and engagement with property owners and other key stakeholders will inform this design development, including the exact details of the road cross-section, earthworks, junctions, mainline and side road design, accommodation works design, drainage design, and mitigation measures.

OSI Licence number 2022/051 NMA, 139
OSI Licence number 2022/18/CCMA

Notes

Clients



Comhairle Chontae Leitrim
Leitrim County Council



Comhairle Contae Ros Comáin
Roscommon County Council



An Roinn Iompair
Department of Transport

Tionscadal Éireann
Project Ireland
2040



Key Plan

Consultant



Corporate House
City East Business Park
Ballybrit, Galway, Ireland

Tel +353 (0)91 460675
www.carrickdromod.ie
www.arup.ie

Job Title

N4 Carrick-on-Shannon to Dromod Project



Carrick-on-Shannon to Dromod

Scale

1:2500H/250V@A1, 1:5000H/500V@A3

Role

Date

November 2021

P05	08/04/2027	EAM	MTH	EMC
Issued For Information (Status S2)				
P04	08/04/2027	EAM	MTH	EMC
Issued For Information (Status S2)				
P03	01/03/2027	EAM	MTH	EMC
Issued For Information (Status S2)				
P02	20/08/2021	EAM	MTH	EMC
Issued For Information (Status S2)				
Issue	Date	By	Chkd	Appd

Drawing Title

Stage 2 Options -
Purple West Design
Plan and Profile, Sheet 5 of 8


Suitability

S2 - Suitable for Information

Job No	Figure ID	Rev.
274219	8.3.5.5	P05


Drawing No

274219-ARUP-OS-DR-CH1-205115

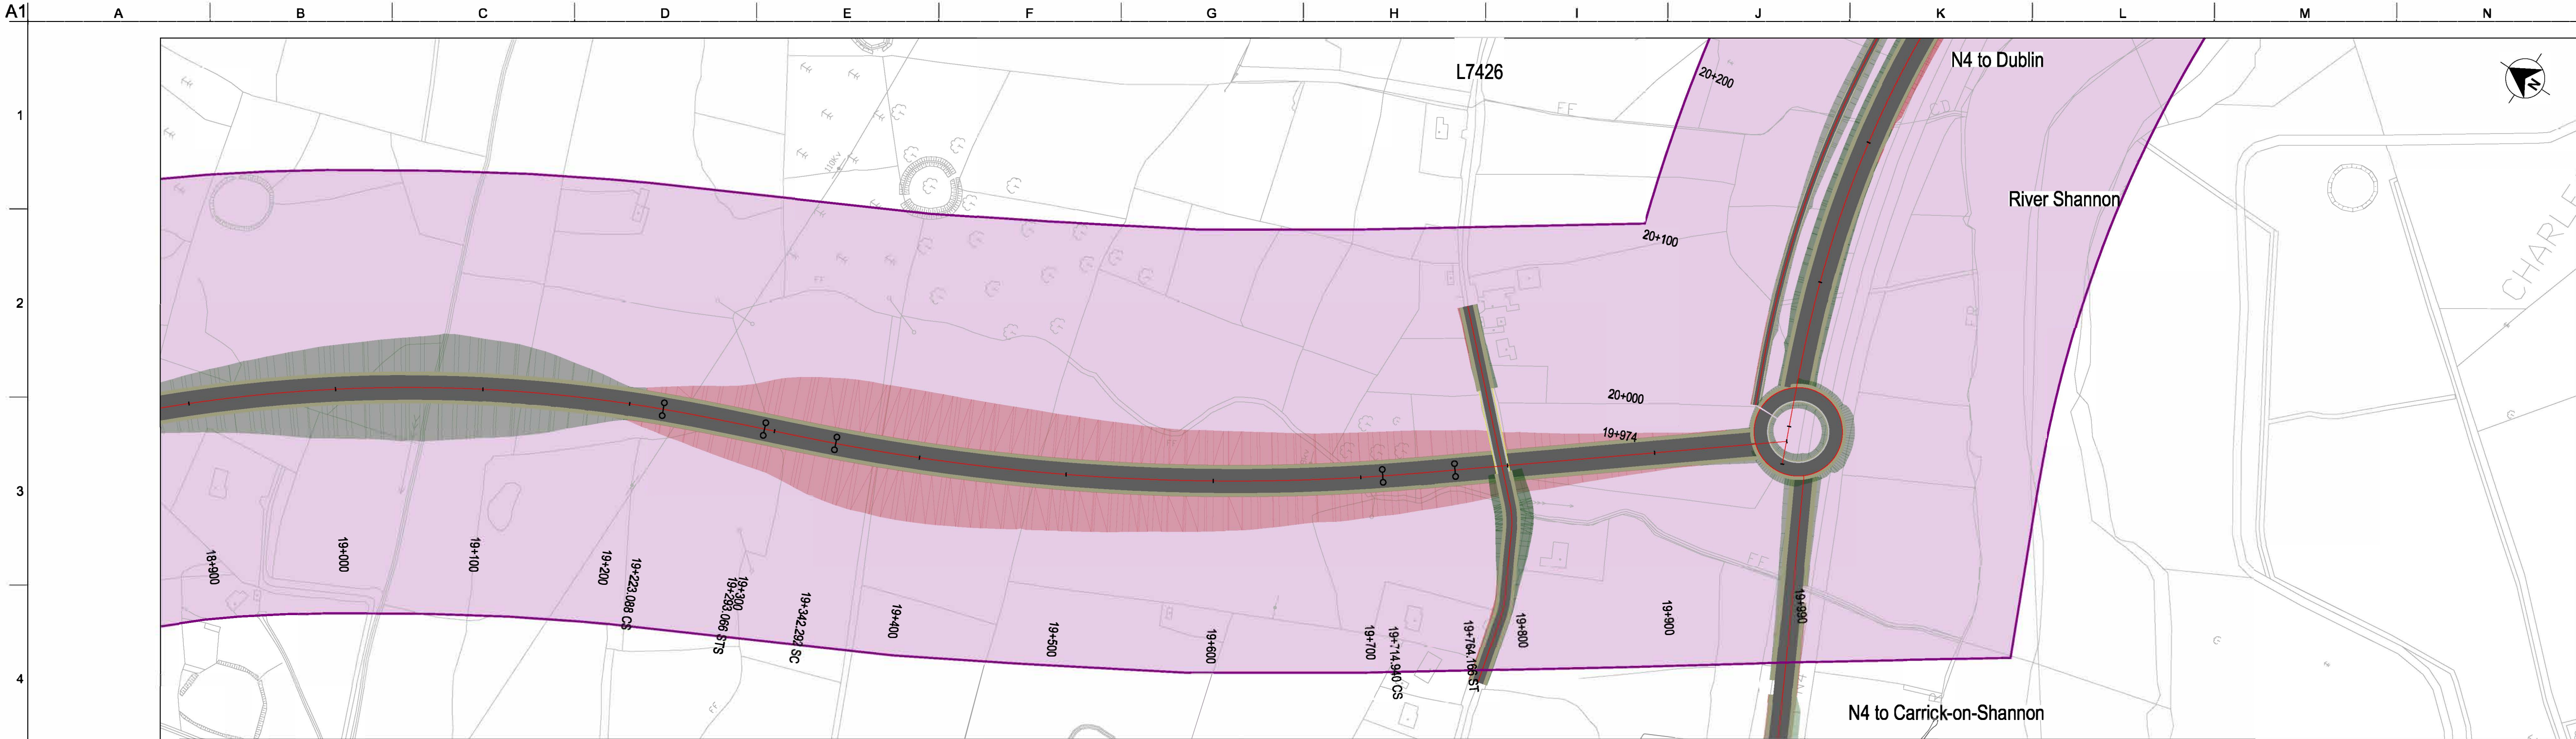


FOR INFORMATION

LEGEND - PLAN

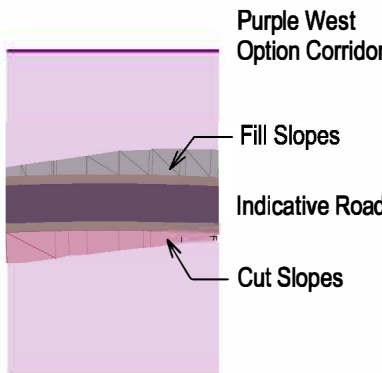


LEGEND - PROFILE

 

Important Note:

The indicative design shown was used to inform the Phase 2 Assessment of Road-based Alternatives and Options. It is preliminary only and subject to change.
During Phase 3 of the Project, the design of the Preferred Transport Solution will be developed to a sufficient level of detail to establish landtake requirements and undertake further environmental assessment. On-going studies and engagement with property owners and other key stakeholders will inform this design development, including the exact details of the road cross-section, earthworks, junctions, mainline and side road design, accommodation works design, drainage design, and mitigation measures.

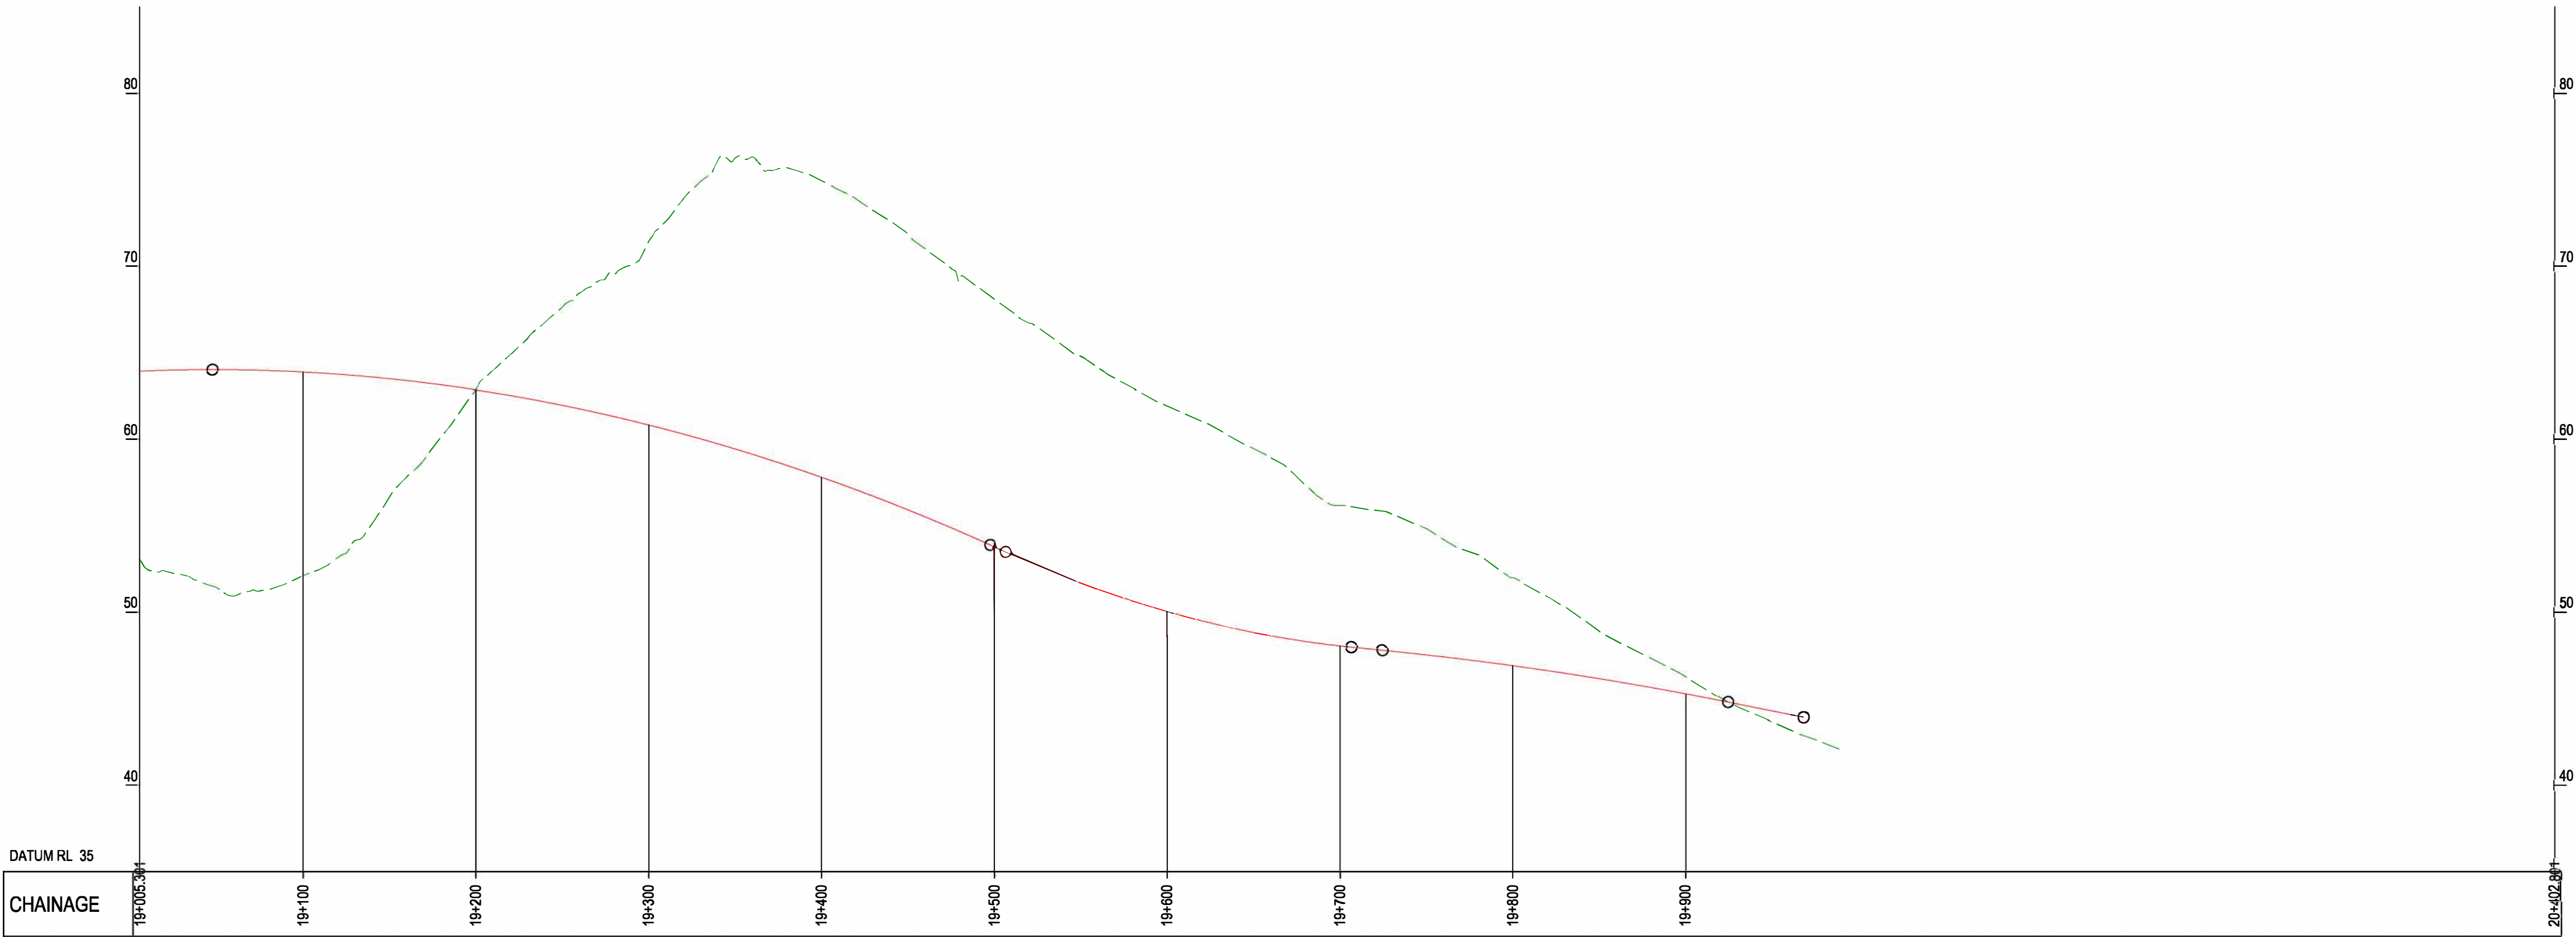

OSI Licence number 2022/051 NMA, 139
OSI Licence number 2022/18/CCMA

Notes

Clients



Comhairle Chontae Liatroma
Leitrim County Council



Comhairle Contae
Ros Comáin
Roscommon
County Council



An Roinn Iompair
Department of Transport

Tionscadal Éireann
Project Ireland
2040



Key Plan

Consultant



Corporate House
City East Business Park
Ballybrit, Galway, Ireland

Tel +353 (0)91 460675
www.carrickdromod.ie
www.arup.ie

Job Title

N4 Carrick-on-Shannon to Dromod Project



Scale
1:2500H/250V@A1, 1:5000H/500V@A3

Role

Date

November 2021

P05	08/04/2028	EAM	MTH	EMC
Issued For Information (Status S2)				
P04	08/04/2028	EAM	MTH	EMC
Issued For Information (Status S2)				
P03	01/03/2028	EAM	MTH	EMC
Issued For Information (Status S2)				
P02	20/08/2021	EAM	MTH	EMC
Issued For Information (Status S2)				
Issue	Date	By	Chkd	Appd

Drawing Title

Stage 2 Options -
Purple West Design
Plan and Profile, Sheet 6 of 8


Suitability

S2 - Suitable for Information


Job No	Figure ID	Rev.
274219	8.3.5.6	P05

Drawing No


274219-ARUP-OS-DR-CH1-205116

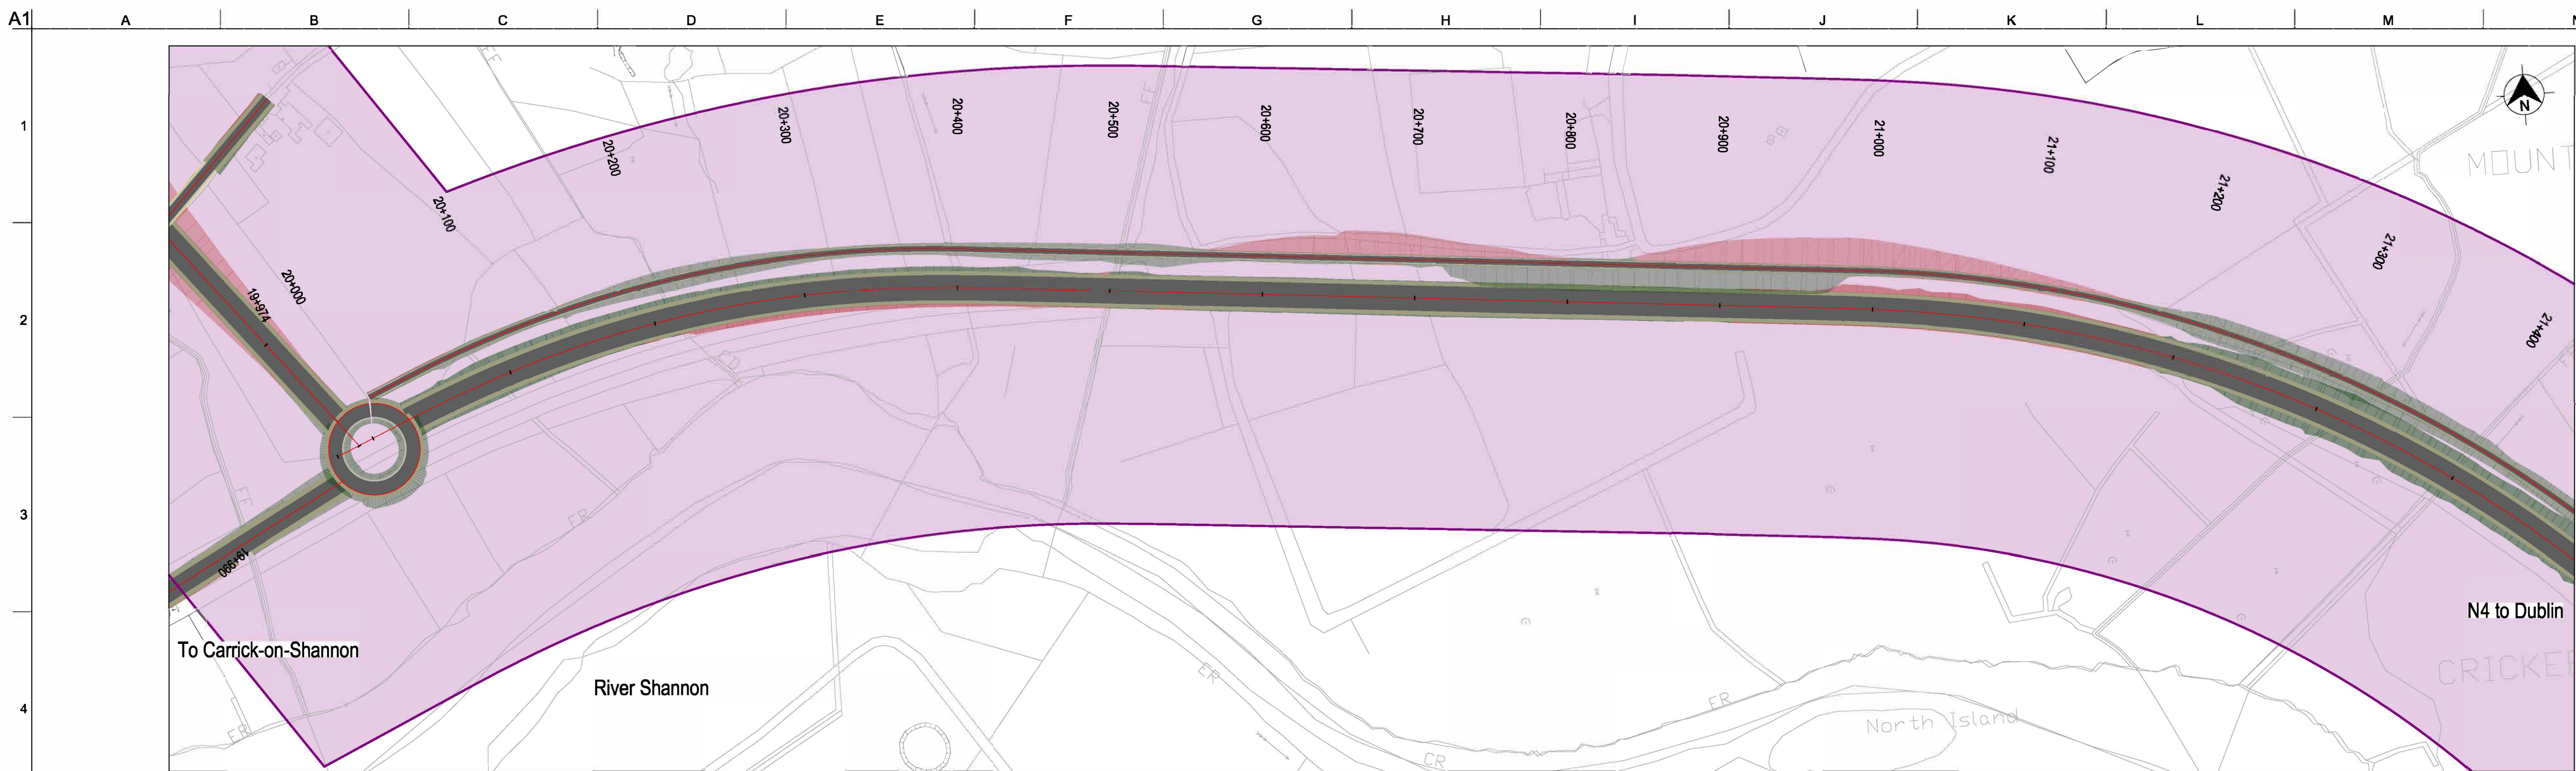**FOR INFORMATION**

LEGEND - PLAN

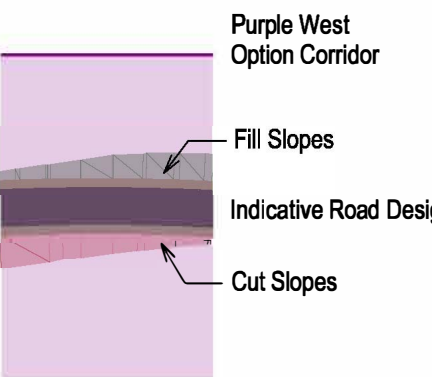

LEGEND - PROFILE

 

Important Note:

The indicative design shown was used to inform the Phase 2 Assessment of Road-based Alternatives and Options. It is preliminary only and subject to change.

During Phase 3 of the Project, the design of the Preferred Transport Solution will be developed to a sufficient level of detail to establish landtake requirements and undertake further environmental assessment. On-going studies and engagement with property owners and other key stakeholders will inform this design development, including the exact details of the road cross-section, earthworks, junctions, mainline and side road design, accommodation works design, drainage design, and mitigation measures.

SI Licence number 2022/0SI_NMA_139
SI Licence number 2022/18/CCMA

Notes

Clients



Comhairle Chontae Liatroma
Leitrim County Council



Comhairle Contae Ros Comáin
Roscommon
County Council



An Roinn Iompair
Department of Transport

**Tionscadal Éir
Project Ireland
2040**



Key Plan

Consultant

ARUP

Corporate House
City East Business Park
Ballybrit, Galway, Ireland

Tel +353 (0)91 460675
www.carrickdromod.ie
www.arup.ie

Job Title

N4 Carrick-on-Shannon to Dromod Project



Carrick-on-Shannon to Dromod

Scale 1:2500H/250V@A1, 1:5000H/500V@A3

Role

Date **November 2021**

P05	08/04/2029	EAM	MTH	EMC
Issued For Information (Status S2)				
P04	08/04/2029	EAM	MTH	EMC
Issued For Information (Status S2)				
P03	01/03/2029	EAM	MTH	EMC
Issued For Information (Status S2)				
P02	20/08/2021	EAM	MTH	EMC
Issued For Information (Status S2)				
Issue	Date	By	Chkd	Appd

Drawing Title

**Stage 2 Options -
Purple West Design
Plan and Profile, Sheet 7 of 8**


Suitability

S2 - Suitable for Information		
Job No 274219	Figure ID 8.3.5.7	Rev. P05

Drawing No


274219-ARUP-OS-DR-CH1-205117

A1
1
2
3
4
5
6
7
8
9
10

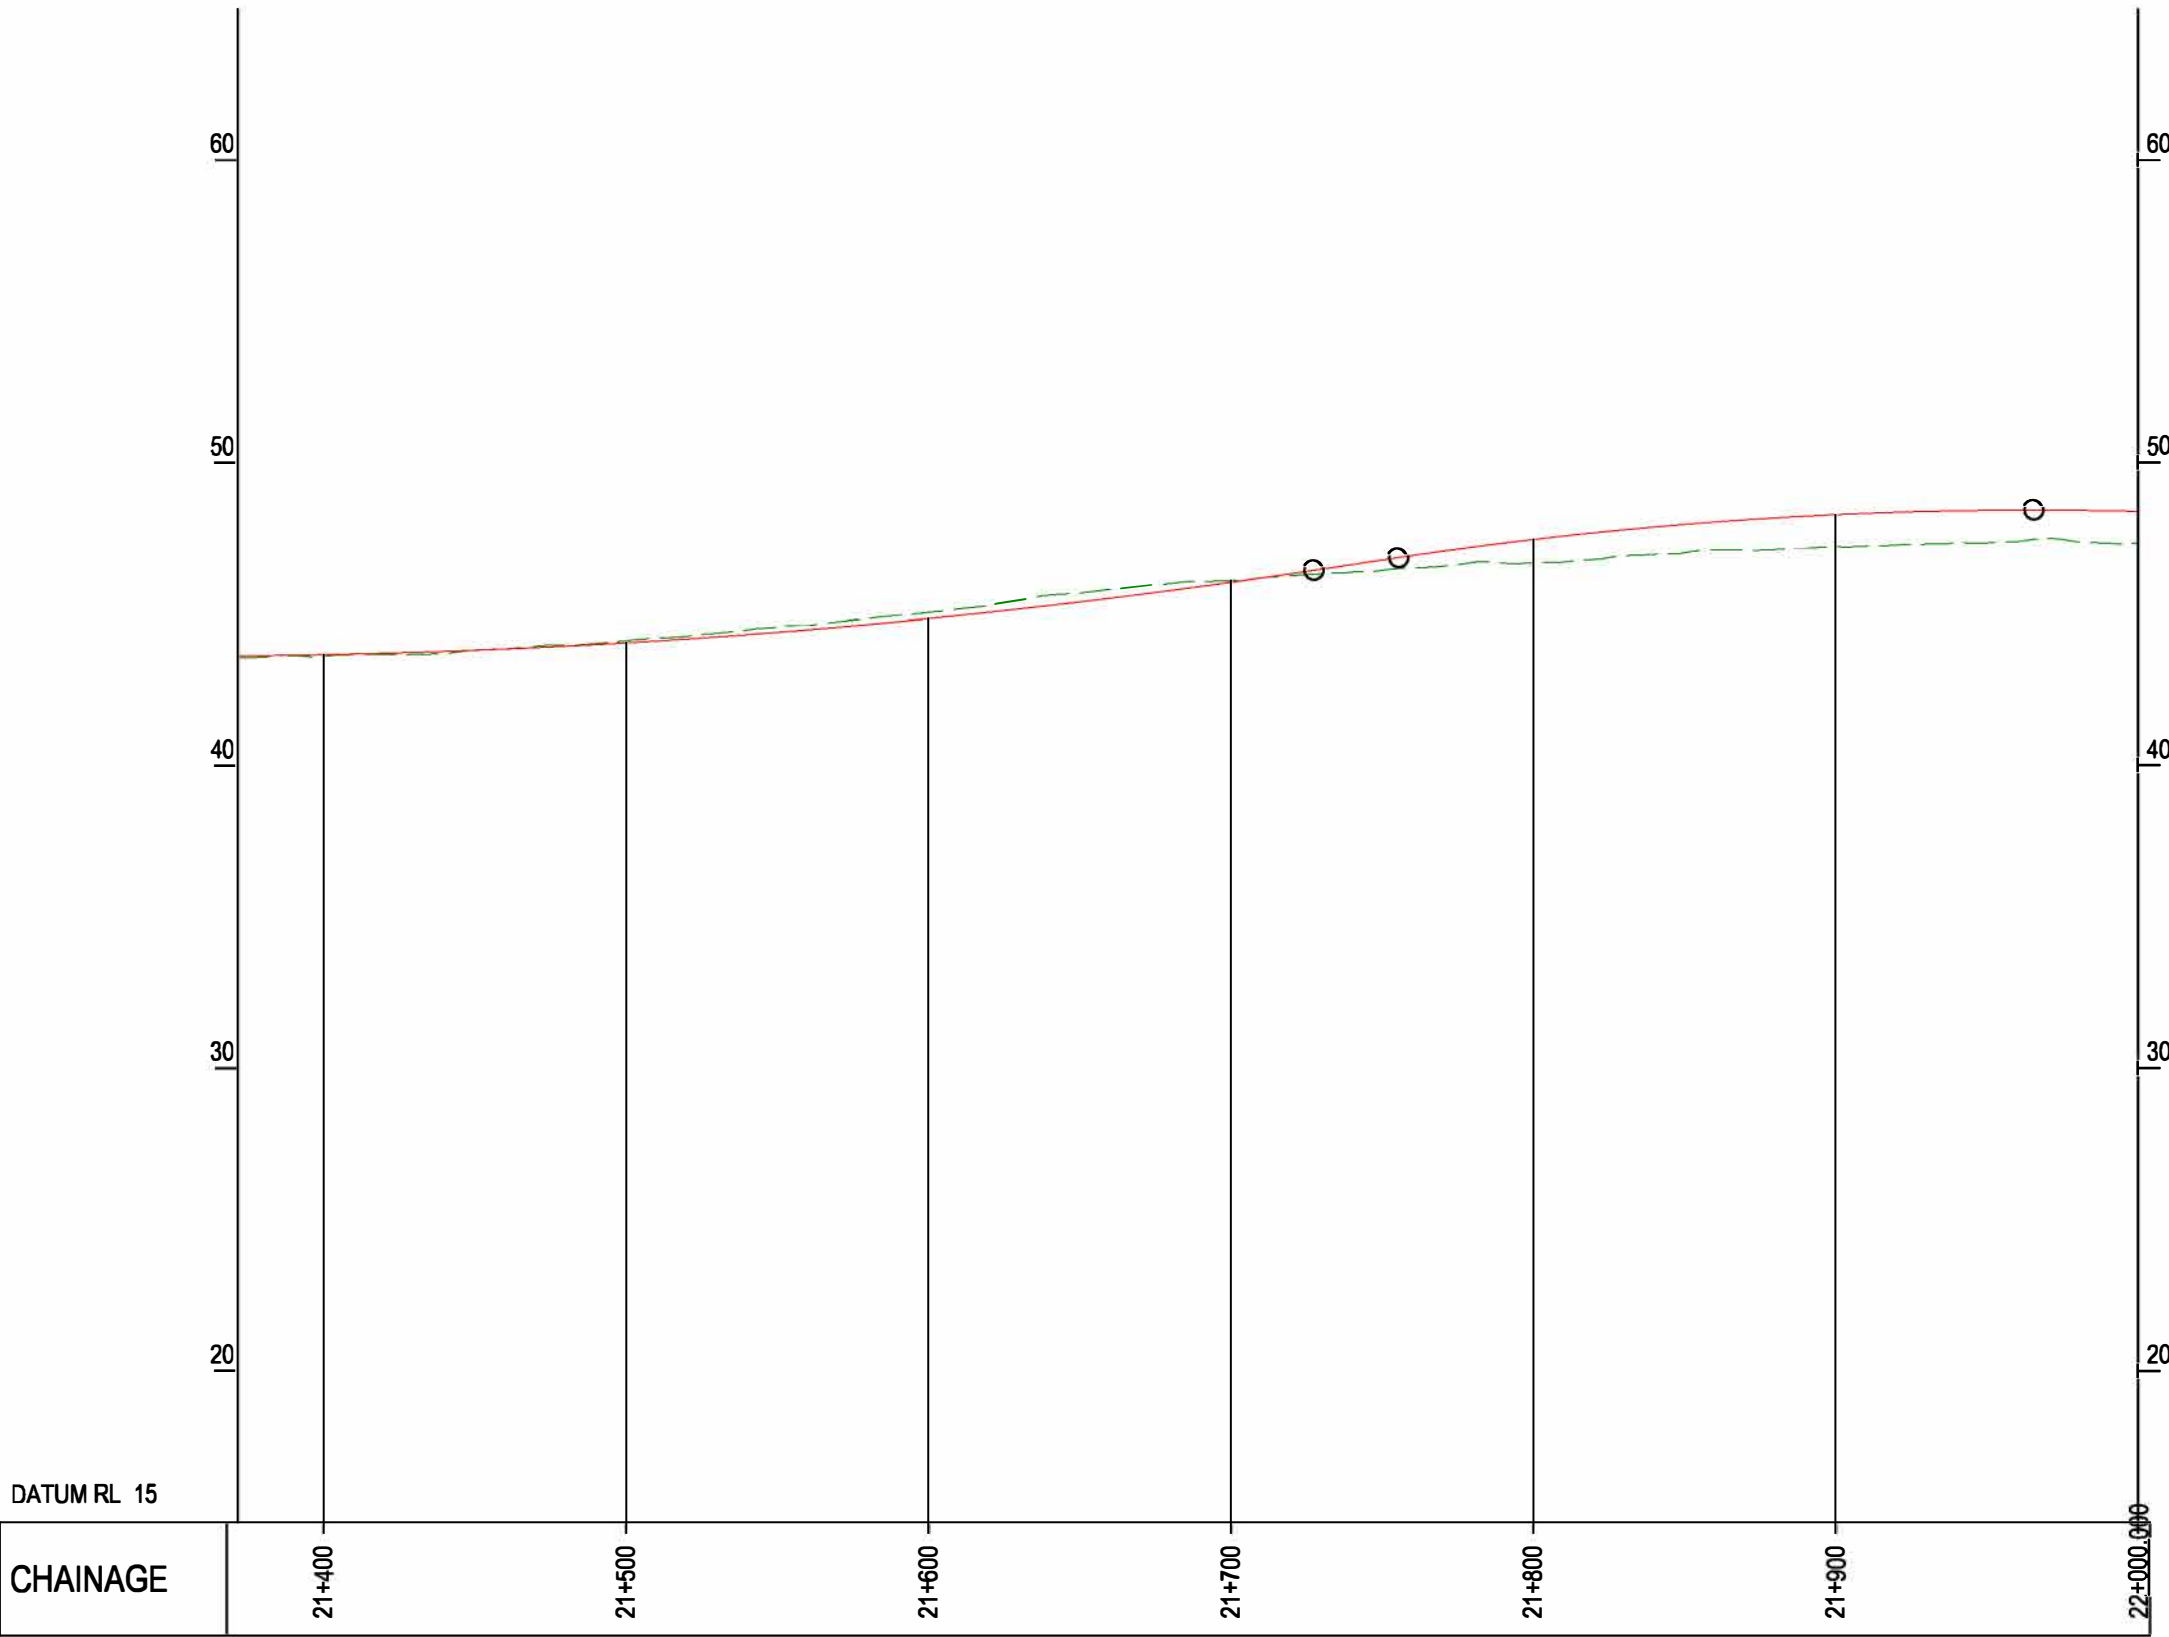


FOR INFORMATION

LEGEND - PLAN

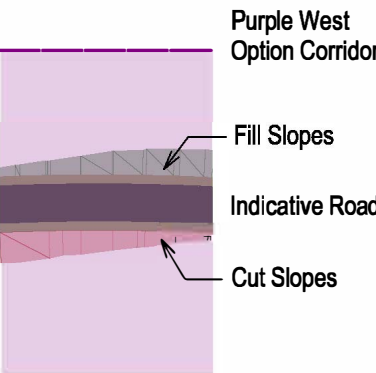

LEGEND - PROFILE

 

Important Note:

The indicative design shown was used to inform the Phase 2 Assessment of Road-based Alternatives and Options. It is preliminary only and subject to change.
During Phase 3 of the Project, the design of the Preferred Transport Solution will be developed to a sufficient level of detail to establish landtake requirements and undertake further environmental assessment. On-going studies and engagement with property owners and other key stakeholders will inform this design development, including the exact details of the road cross-section, earthworks, junctions, mainline and side road design, accommodation works design, drainage design, and mitigation measures.

OSI Licence number 2022/051 NMA, 139
OSI Licence number 2022/18/CCMA

Notes

Clients



Comhairle Chontae Liatroma
Leitrim County Council



Comhairle Contae Ros Comáin
Roscommon County Council



An Roinn Iompair
Department of Transport

Tionscadal Éireann
Project Ireland
2040



Key Plan

Consultant



Corporate House
City East Business Park
Ballybrit, Galway, Ireland

Tel +353 (0)91 460675
www.carrickdromod.ie
www.arup.ie

Job Title

N4 Carrick-on-Shannon to Dromod Project



Carrick-on-Shannon to Dromod

Scale

1:2500H/250V@A1, 1:5000H/500V@A3

Role

Date

November 2021

P05	08/04/2030	EAM	MTH	EMC
Issued For Information (Status S2)				
P04	08/04/2030	EAM	MTH	EMC
Issued For Information (Status S2)				
P03	01/03/2030	EAM	MTH	EMC
Issued For Information (Status S2)				
P02	20/08/2021	EAM	MTH	EMC
Issued For Information (Status S2)				
Issue	Date	By	Chkd	Appd

Drawing Title

Stage 2 Options -
Purple West Design
Plan and Profile, Sheet 8 of 8

Suitability

S2 - Suitable for Information

Job No	Figure ID	Rev.
274219	8.3.5.8	P05

Drawing No

274219-ARUP-OS-DR-CH1-205118