


FOR INFORMATION

LEGEND - PLAN

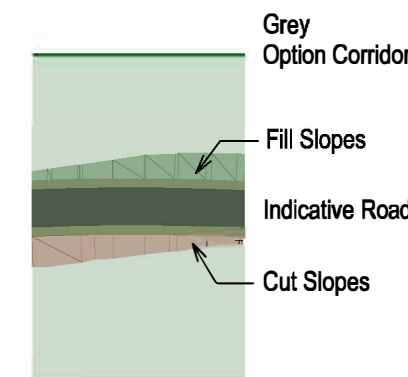

LEGEND - PROFILE




Important Note:

The indicative design shown was used to inform the Phase 2 Assessment of Road-based Alternatives and Options. It is preliminary only and subject to change.


During Phase 3 of the Project, the design of the Preferred Transport Solution will be developed to a sufficient level of detail to establish landtake requirements and undertake further environmental assessment.

On-going studies and engagement with property owners and other key stakeholders will inform this design development, including the exact details of the road cross-section, earthworks, junctions, mainline and side road design, accommodation works design, drainage design, and mitigation measures.

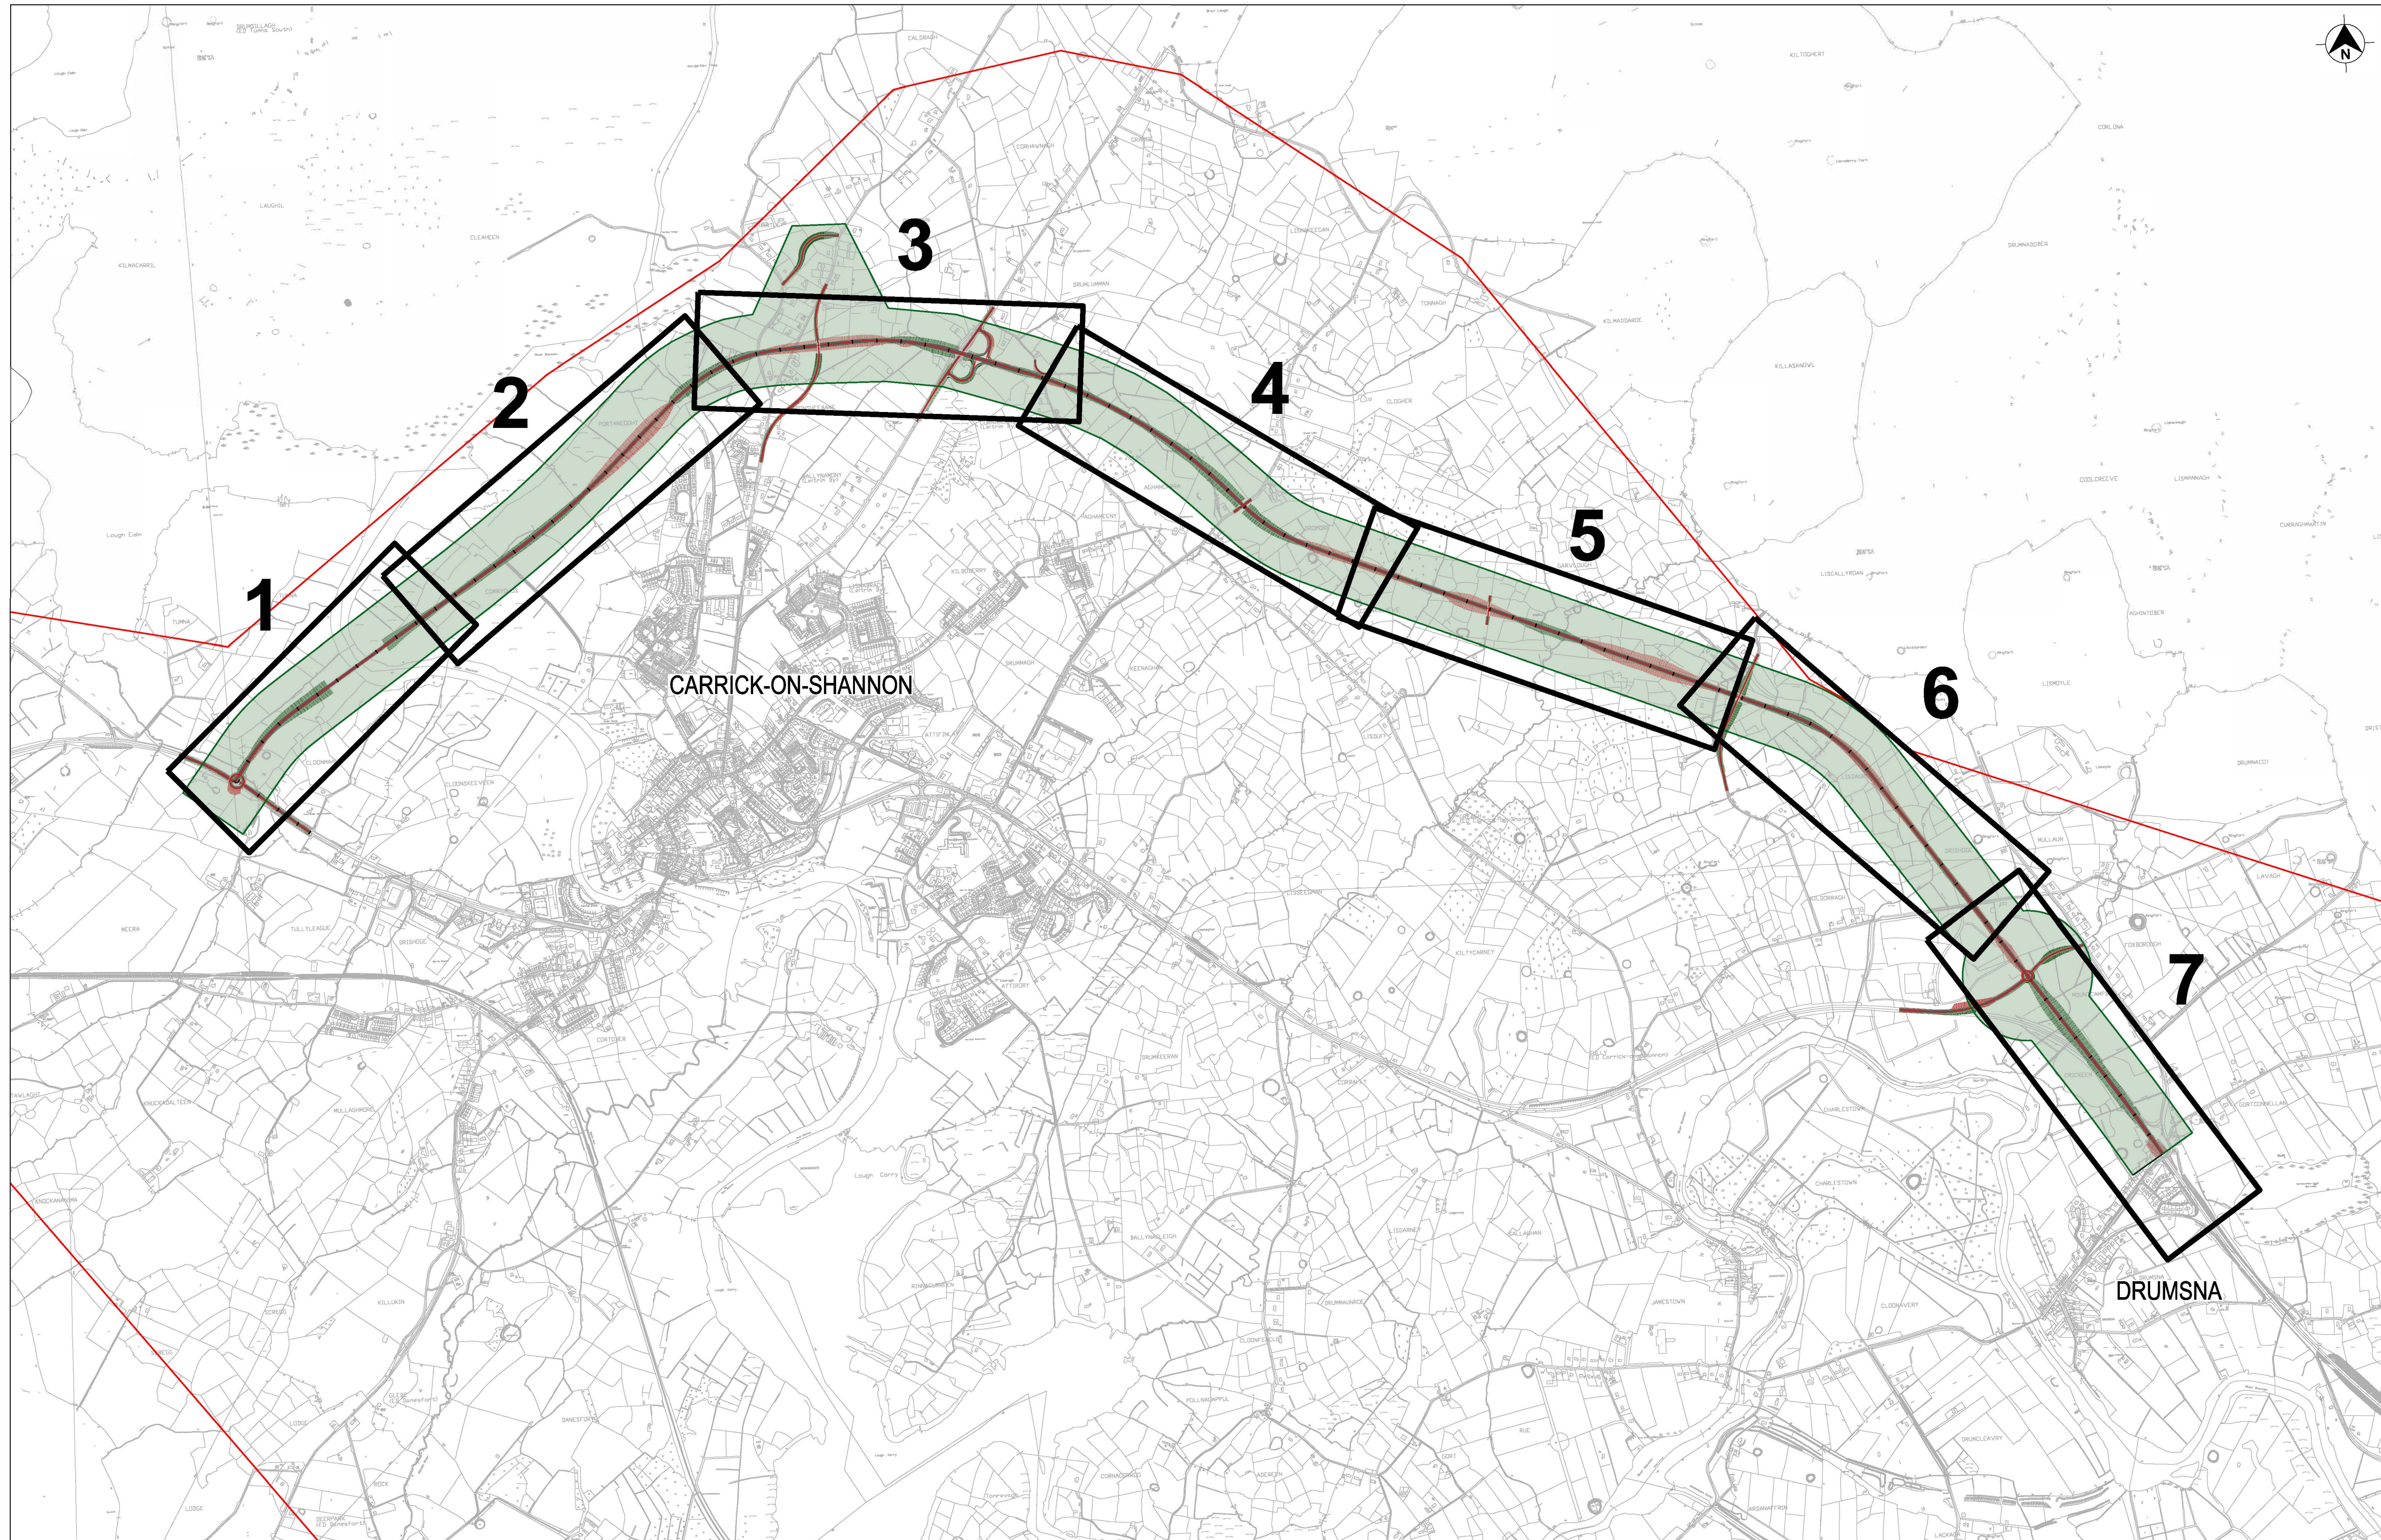

Notes

Clients

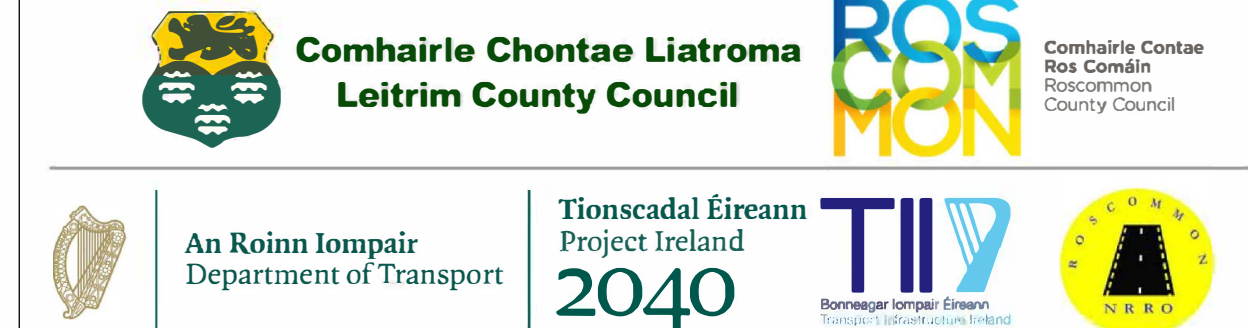


Key Plan

Consultant





Job Title

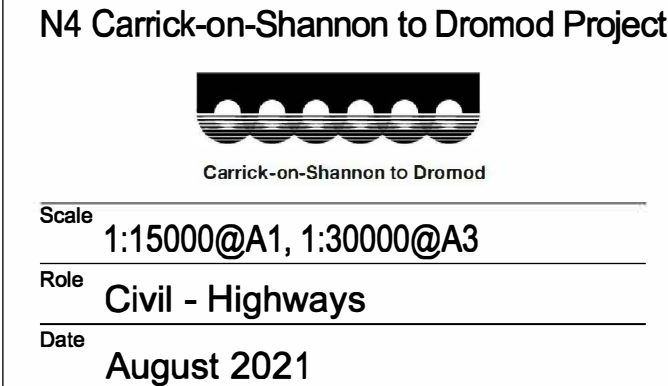


P05	22/07/2022	EAM	MTH	EMC
Issued For Information (Status S2)				
P04	08/04/2022	EAM	MTH	EMC
Issued For Information (Status S2)				
P03	01/03/2022	EAM	MTH	EMC
Issued For Information (Status S2)				
P02	20/08/2021	EAM	MTH	EMC
Issued For Information (Status S2)				
Issue	Date	By	Chkd	Appd

Drawing Title

Stage 2 Options - Grey Design Plan and Profile Keyplan		
Suitability S2 - Suitable for Information		
Job No	Figure ID	Rev.
274219	8.3.8.0	P05
Drawing No 274219-ARUP-02-OS-DR-CH1-208101		

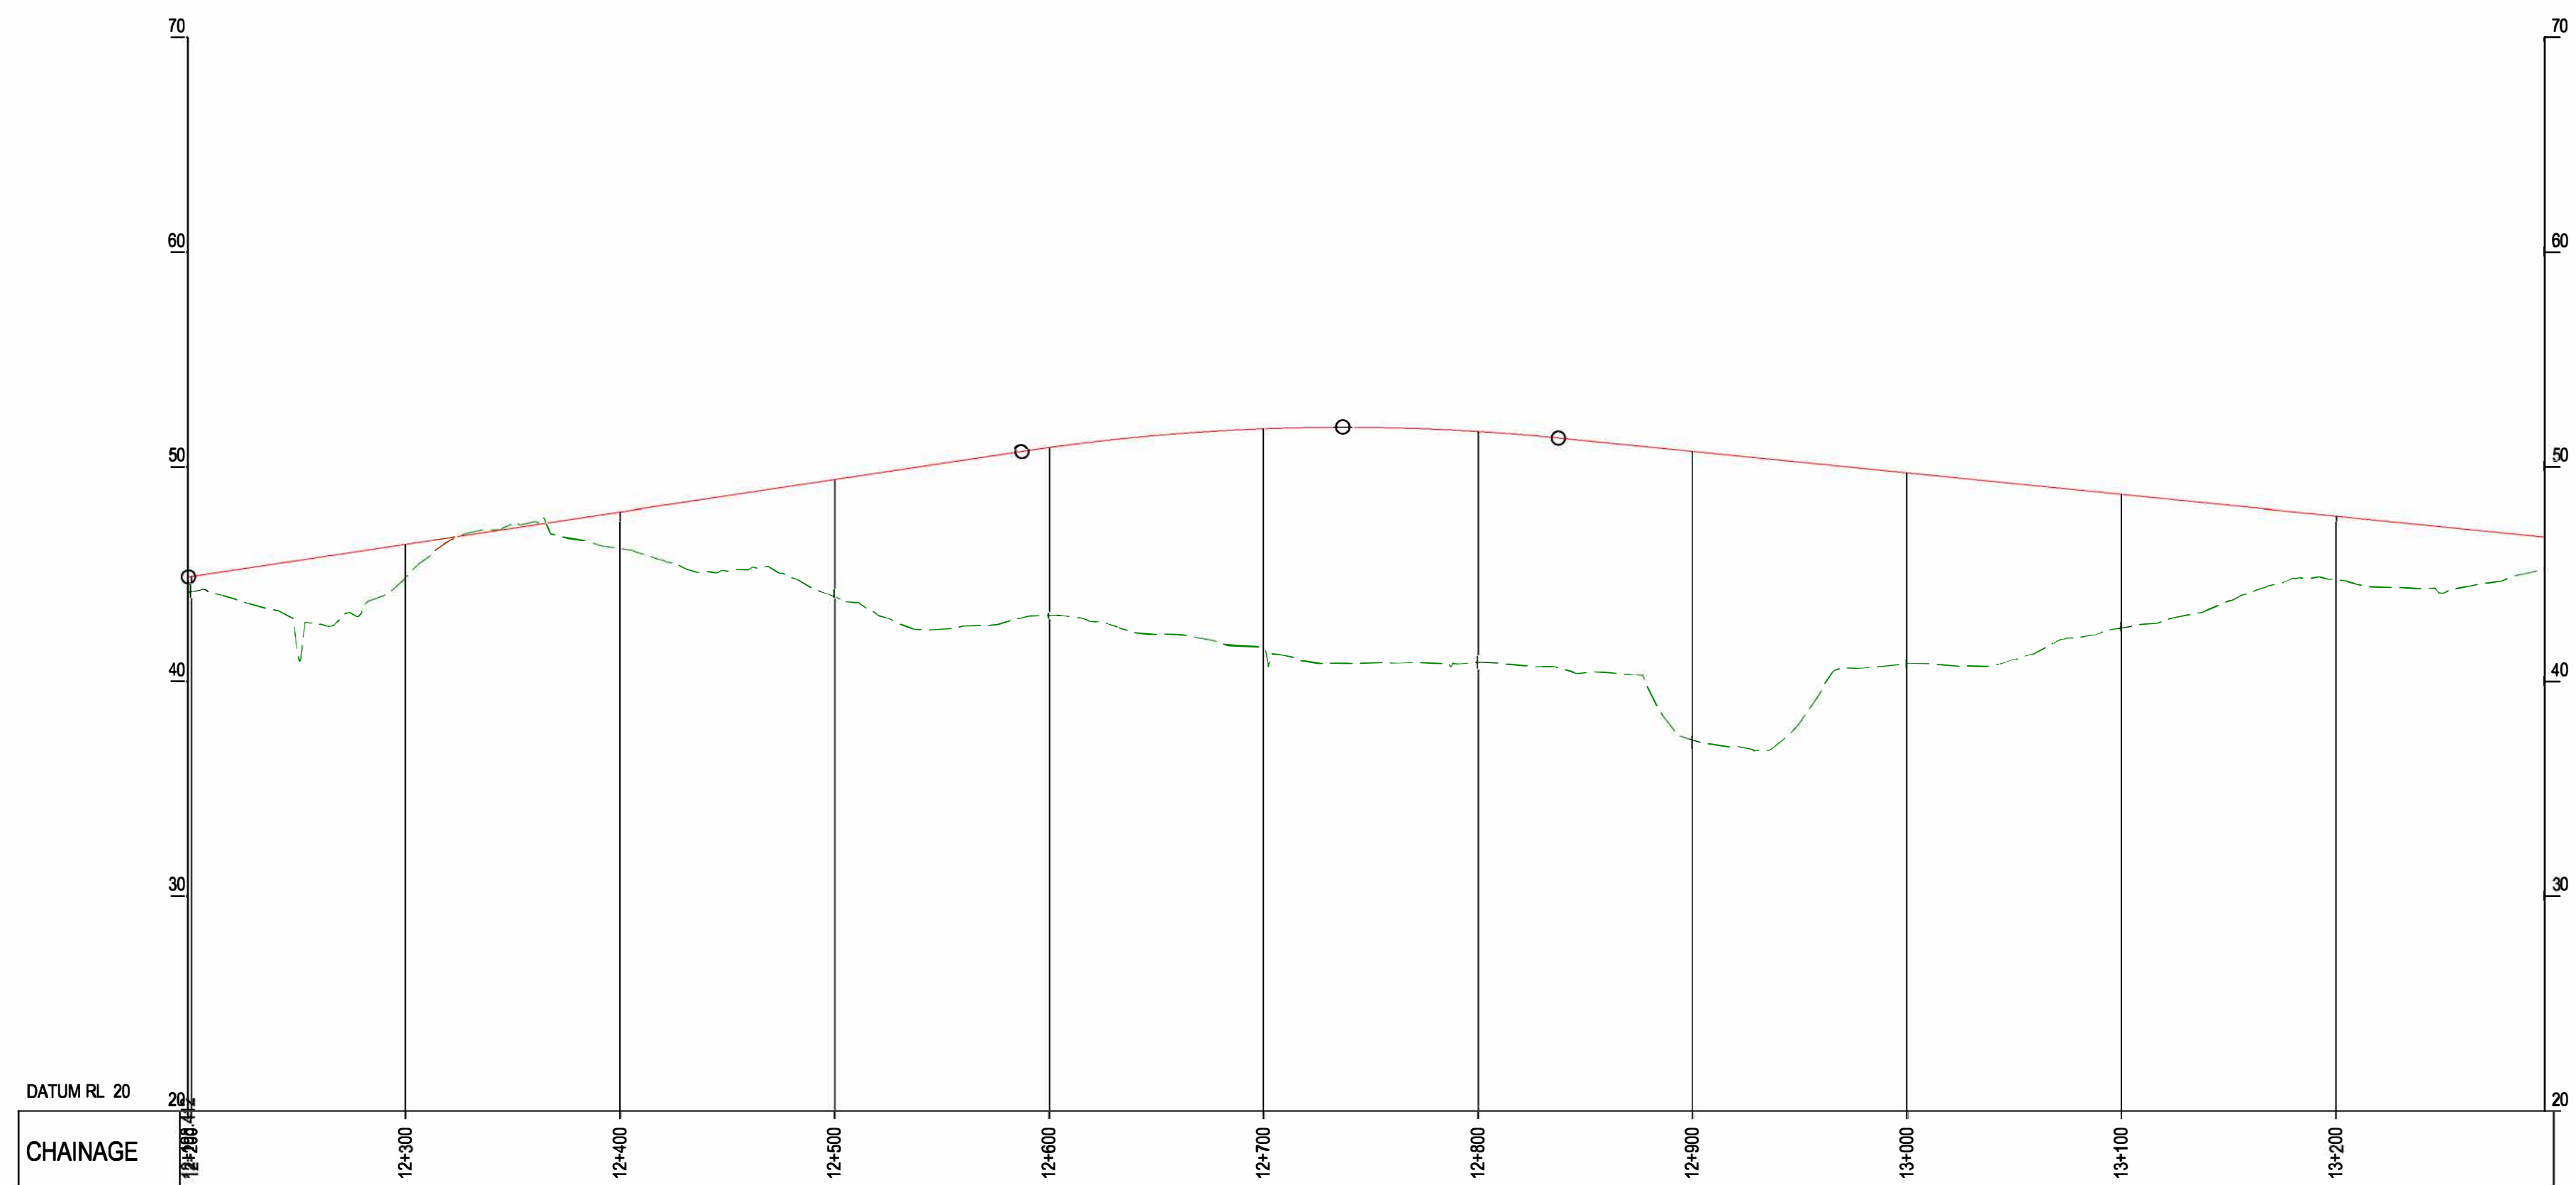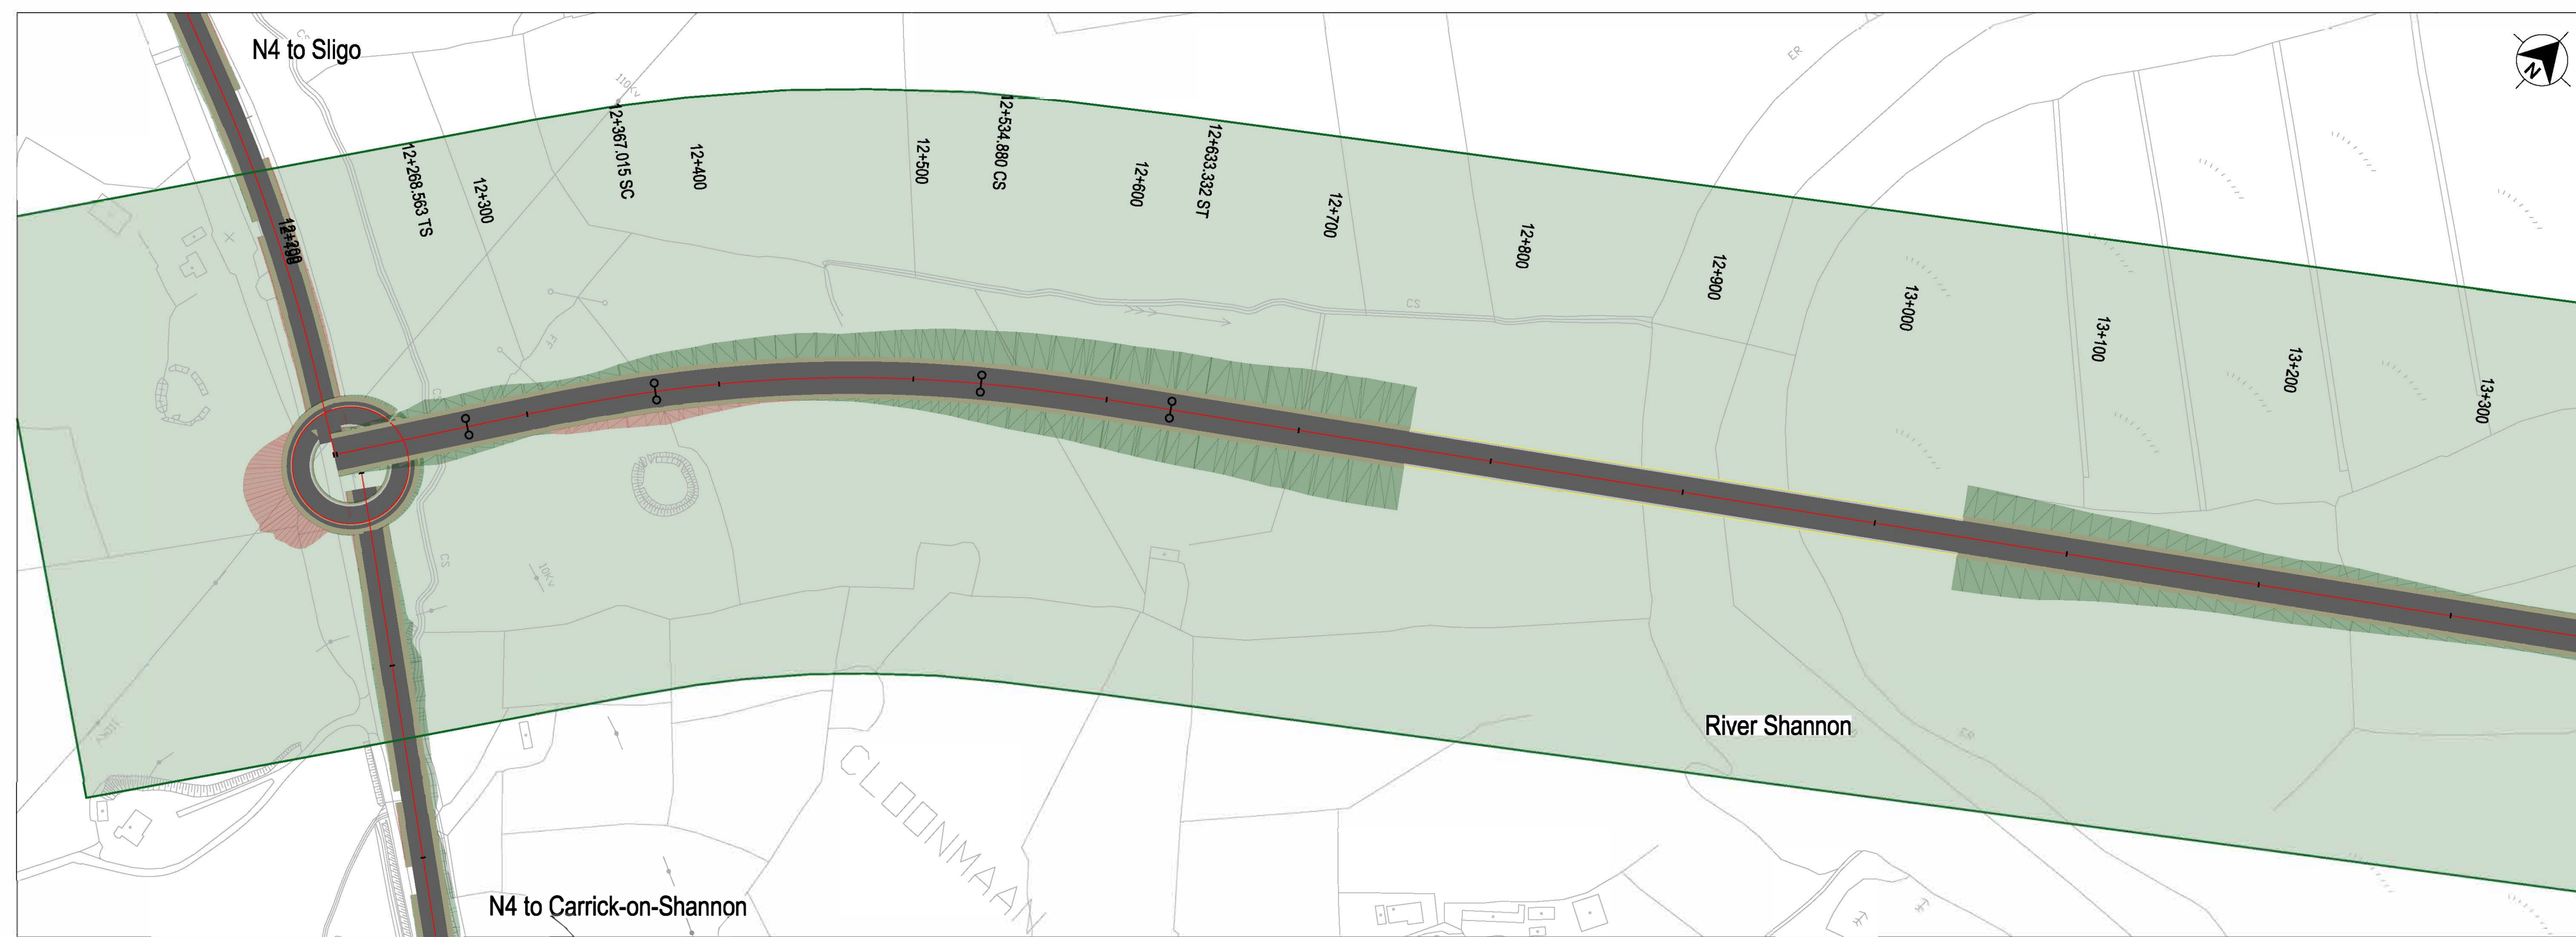**FOR INFORMATION**

LEGEND - PLAN

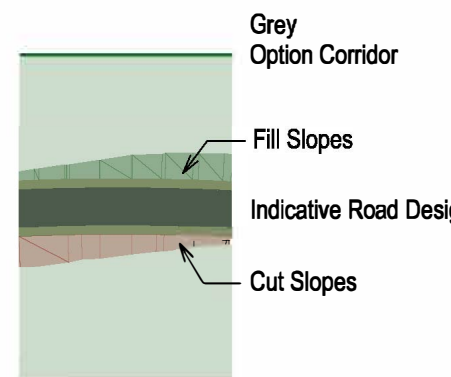

LEGEND - PROFILE

— Indicative Design Profile
- - - Existing Ground Profile

Important Note:

The indicative design shown was used to inform the Phase 2 Assessment of Road-based Alternatives and Options. It is preliminary only and subject to change.

During Phase 3 of the Project, the design of the Preferred Transport Solution will be developed to a sufficient level of detail to establish landtake requirements and undertake further environmental assessment. On-going studies and engagement with property owners and other key stakeholders will inform this design development, including the exact details of the road cross-section, earthworks, junctions, mainline and side road design, accommodation works design, drainage design, and mitigation measures.

OSi Licence number 2022/0SI_NMA_139
OSi Licence number 2022/18/CCMA

Notes

Clients



Comhairle Chontae Liatroma
Leitrim County Council



Comhairle Contae Ros Comáin
Roscommon
County Council



An Roinn Iompair
Department of Transport

**Tionscadal Éir
Project Ireland
2040**



Key Plan

Consultant

ARUP

Corporate House
City East Business Park
Ballybrit, Galway, Ireland

Tel +353 (0)91 460675
www.carrickdromod.ie
www.arup.ie

Job Title

N4 Carrick-on-Shannon to Dromod Project



Carrick-on-Shannon to Dromod

Scale

Scale 1:2500H/250V@A1, 1:5000H/500V@A3

Role

Date _____

1

P05	22/07/2022	EAM	MTH	EMC
Issued For Information (Status S2)				
P04	06/04/2022	EAM	MTH	EMC
Issued For Information (Status S2)				
P03	01/03/2023	EAM	MTH	EMC
Issued For Information (Status S2)				
P02	20/08/2021	EAM	MTH	EMC
Issued For Information (Status S2)				
Issue	Date	By	Chkd	Appd

Drawing Title

Stage 2 Options - Grey Design
Sheet 1 of 7
Plan and Profile

Suitability

S2 - Suitable for Information

Job No	Figure ID	Rev.
--------	-----------	------

274219	8.3.8.1	P05
--------	---------	-----

214210	0.0.0.1	100
Drawing No.		

Drawing No
274210 ABUP 02 OS DB CH1 208111


Do not scale

Arup




FOR INFORMATION

LEGEND - PLAN

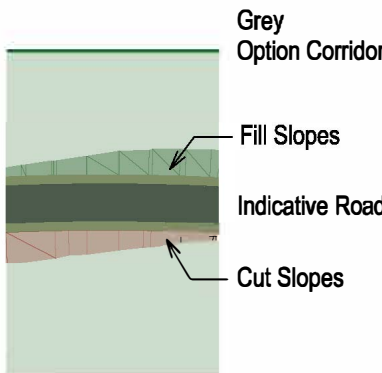

LEGEND - PROFILE

 

Important Note:

The indicative design shown was used to inform the Phase 2 Assessment of Road-based Alternatives and Options. It is preliminary only and subject to change.
During Phase 3 of the Project, the design of the Preferred Transport Solution will be developed to a sufficient level of detail to establish landtake requirements and undertake further environmental assessment. On-going studies and engagement with property owners and other key stakeholders will inform this design development, including the exact details of the road cross-section, earthworks, junctions, mainline and side road design, accommodation works design, drainage design, and mitigation measures.

OSI Licence number 2022/051 NMA, 139
OSI Licence number 2022/18/CCMA

Notes

Clients



Comhairle Chontae Leitrim
County Council



Comhairle Contae Ros Comáin
Roscommon County Council



An Roinn Iompair
Department of Transport

Tionscadal Éireann
Project Ireland
2040



Key Plan

Consultant



Corporate House
City East Business Park
Ballybrit, Galway, Ireland

Tel +353 (0)91 460675
www.carrickdromod.ie
www.arup.ie

Job Title

N4 Carrick-on-Shannon to Dromod Project



Scale

1:2500H/250V@A1, 1:5000H/500V@A3

Role

Civil - Highways

Date

August 2021

P05	22/07/2022	EAM	MTH	EMC
Issued For Information (Status S2)				
P04	08/04/2022	EAM	MTH	EMC
Issued For Information (Status S2)				
P03	01/03/2024	EAM	MTH	EMC
Issued For Information (Status S2)				
P02	20/08/2021	EAM	MTH	EMC
Issued For Information (Status S2)				
Issue	Date	By	Chkd	Appd

Drawing Title

Stage 2 Options - Grey Design
Sheet 2 of 7
Plan and Profile

Suitability


S2 - Suitable for Information

Job No	Figure ID	Rev.
274219	8.3.8.2	P05

Drawing No


274219-ARUP-02-OS-DR-CH1-208112

A1
1
2
3
4
5
6
7
8
9
10

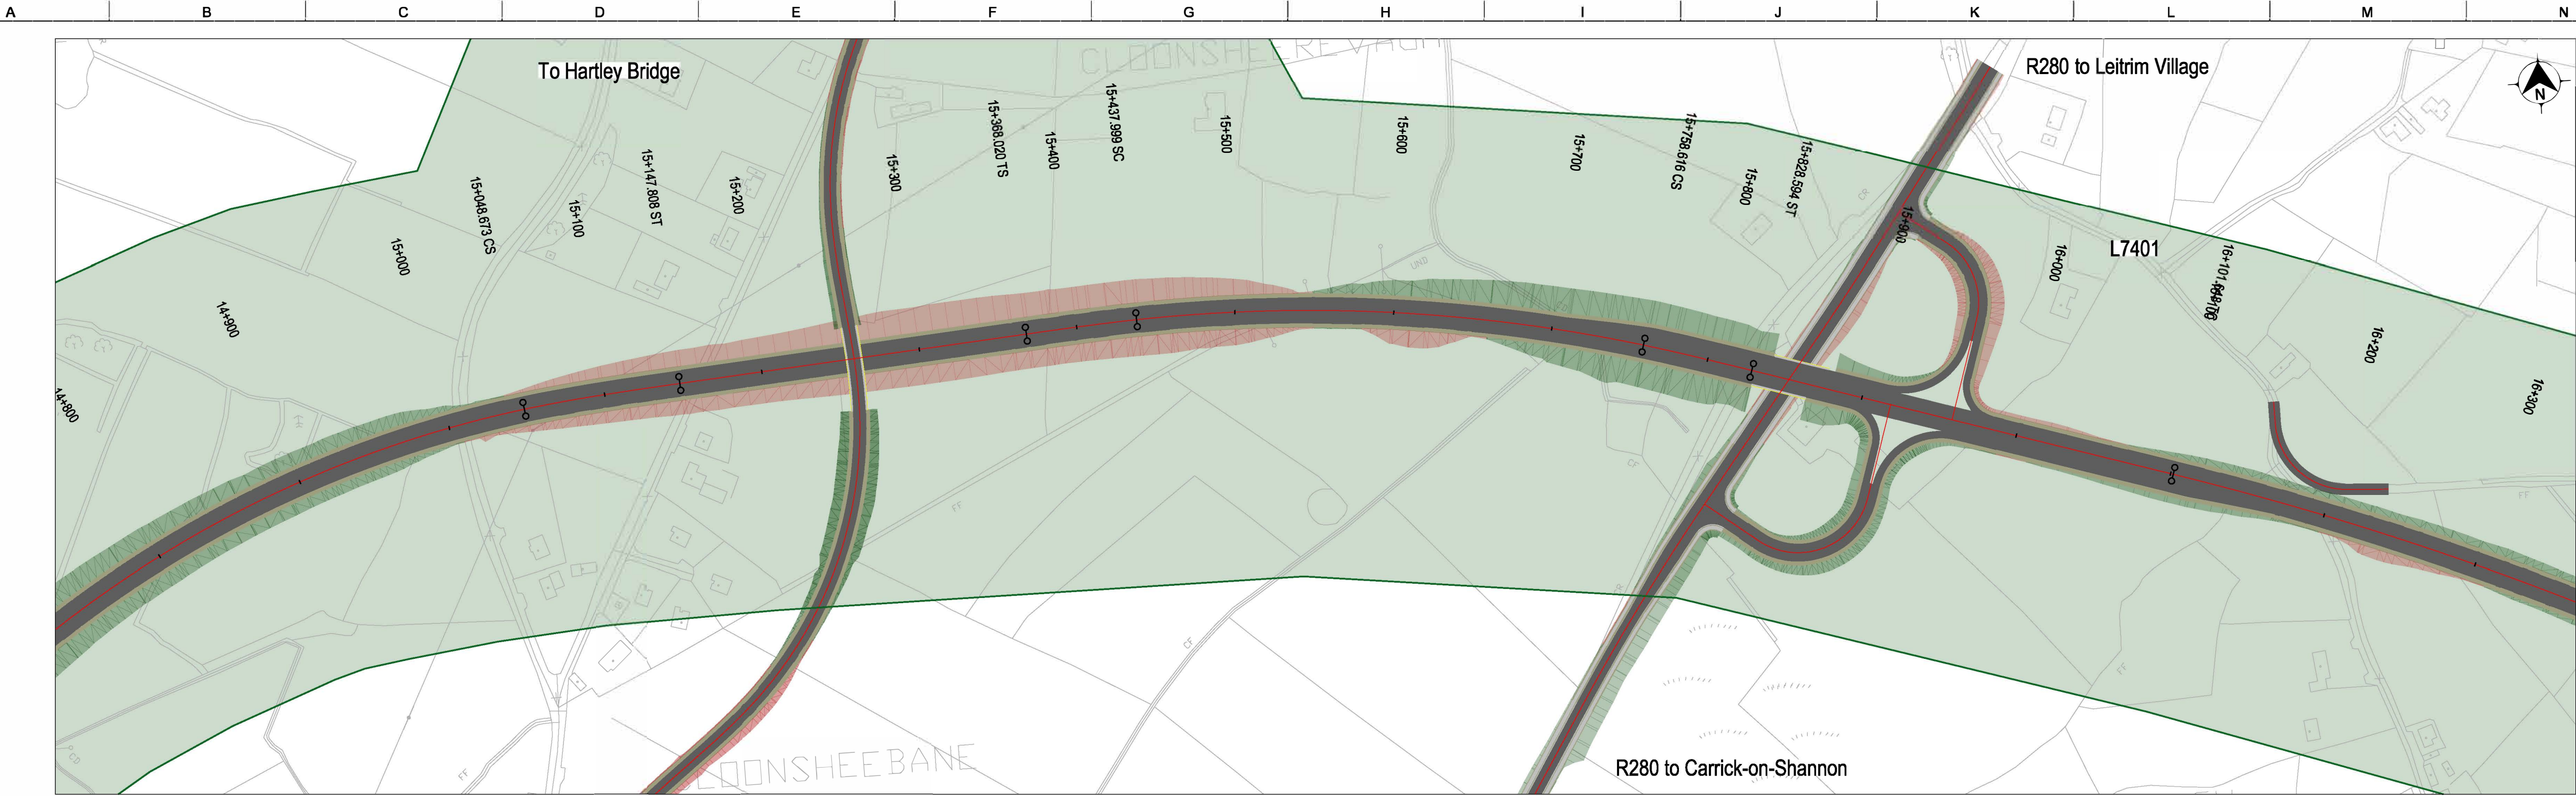


FOR INFORMATION

LEGEND - PLAN

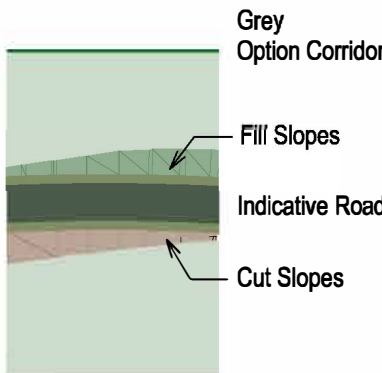


LEGEND - PROFILE

 

Important Note:

The indicative design shown was used to inform the Phase 2 Assessment of Road-based Alternatives and Options. It is preliminary only and subject to change.
During Phase 3 of the Project, the design of the Preferred Transport Solution will be developed to a sufficient level of detail to establish landtake requirements and undertake further environmental assessment. On-going studies and engagement with property owners and other key stakeholders will inform this design development, including the exact details of the road cross-section, earthworks, junctions, mainline and side road design, accommodation works design, drainage design, and mitigation measures.

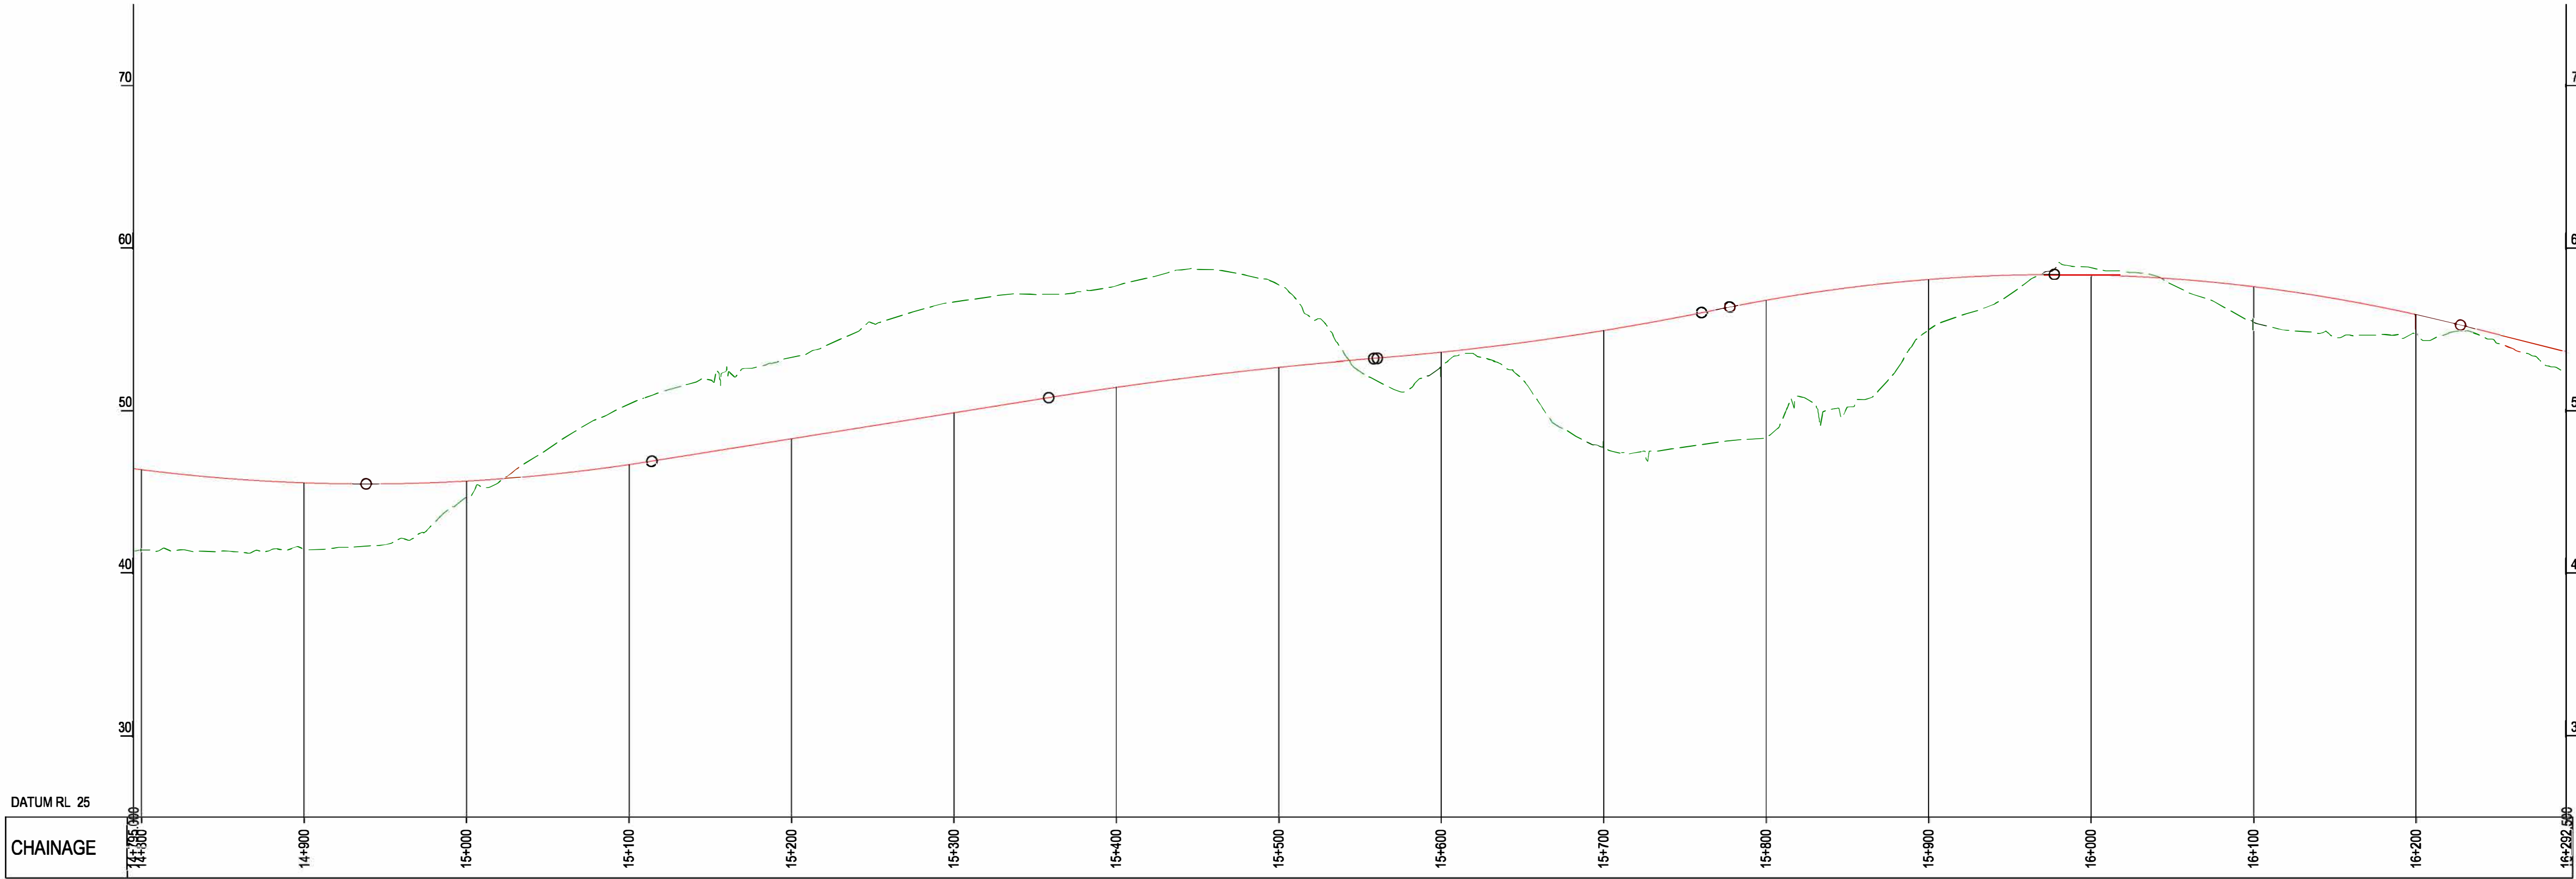

OSI Licence number 2022/051 NMA, 139
OSI Licence number 2022/18/CCMA

Notes

Clients

**Comhairle Chontae Liatroma**
Leitrim County Council

**ROS COM MON**
Comhairle Contae Ros Comáin
Roscommon County Council

**An Roinn Iompair**
Department of Transport

Tionscadal Éireann
Project Ireland
2040

**TIIP**
Bonneagair Iompair Éireann
Transport Infrastructure Ireland

**NREO**

Key Plan



Consultant

**ARUP**

Corporate House
City East Business Park
Ballybrit, Galway, Ireland

Tel +353 (0)91 460675
www.carrickdromod.ie
www.arup.ie

Job Title

N4 Carrick-on-Shannon to Dromod Project

**Carrick-on-Shannon to Dromod**

Scale

1:2500H/250V@A1, 1:5000H/500V@A3

Role

Civil - Highways

Date

August 2021

P05	22/07/2022	EAM	MTH	EMC
Issued For Information (Status S2)				
P04	08/04/2022	EAM	MTH	EMC
Issued For Information (Status S2)				
P03	01/03/2025	EAM	MTH	EMC
Issued For Information (Status S2)				
P02	20/08/2021	EAM	MTH	EMC
Issued For Information (Status S2)				
Issue	Date	By	Chkd	Appd

Drawing Title

Stage 2 Options - Grey Design
Sheet 3 of 7
Plan and Profile

Suitability

S2 - Suitable for Information

Job No

274219

Figure ID

8.3.8.3

Rev.

P05

Drawing No


274219-ARUP-02-OS-DR-CH1-208113

A1
1
2
3
4
5
6
7
8
9
10




FOR INFORMATION

LEGEND - PLAN

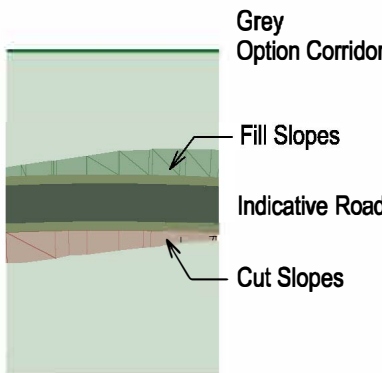

LEGEND - PROFILE

 

Important Note:

The indicative design shown was used to inform the Phase 2 Assessment of Road-based Alternatives and Options. It is preliminary only and subject to change. During Phase 3 of the Project, the design of the Preferred Transport Solution will be developed to a sufficient level of detail to establish landtake requirements and undertake further environmental assessment. On-going studies and engagement with property owners and other key stakeholders will inform this design development, including the exact details of the road cross-section, earthworks, junctions, mainline and side road design, accommodation works design, drainage design, and mitigation measures.

OSI Licence number 2022/051 NMA, 139
OSI Licence number 2022/18/CCMA

Notes

Clients



Comhairle Chontae Leitrim
County Council



Comhairle Contae Ros Comáin
Roscommon County Council



An Roinn Iompair
Department of Transport

Tionscadal Éireann
Project Ireland
2040



Key Plan

Consultant



Corporate House
City East Business Park
Ballybrit, Galway, Ireland

Tel +353 (0)91 460675
www.carrickdromod.ie
www.arup.ie

Job Title

N4 Carrick-on-Shannon to Dromod Project



Carrick-on-Shannon to Dromod

Scale

1:2500H/250V@A1, 1:5000H/500V@A3

Role

Civil - Highways

Date

August 2021

P05	22/07/2022	EAM	MTH	EMC
Issued For Information (Status S2)				
P04	08/04/2022	EAM	MTH	EMC
Issued For Information (Status S2)				
P03	01/03/2026	EAM	MTH	EMC
Issued For Information (Status S2)				
P02	20/08/2021	EAM	MTH	EMC
Issued For Information (Status S2)				
Issue	Date	By	Chkd	Appd

Drawing Title

Stage 2 Options - Grey Design
Sheet 4 of 7
Plan and Profile



Suitability

S2 - Suitable for Information


Job No	Figure ID	Rev.
274219	8.3.8.4	P05

Drawing No

274219-ARUP-02-OS-DR-CH1-208114

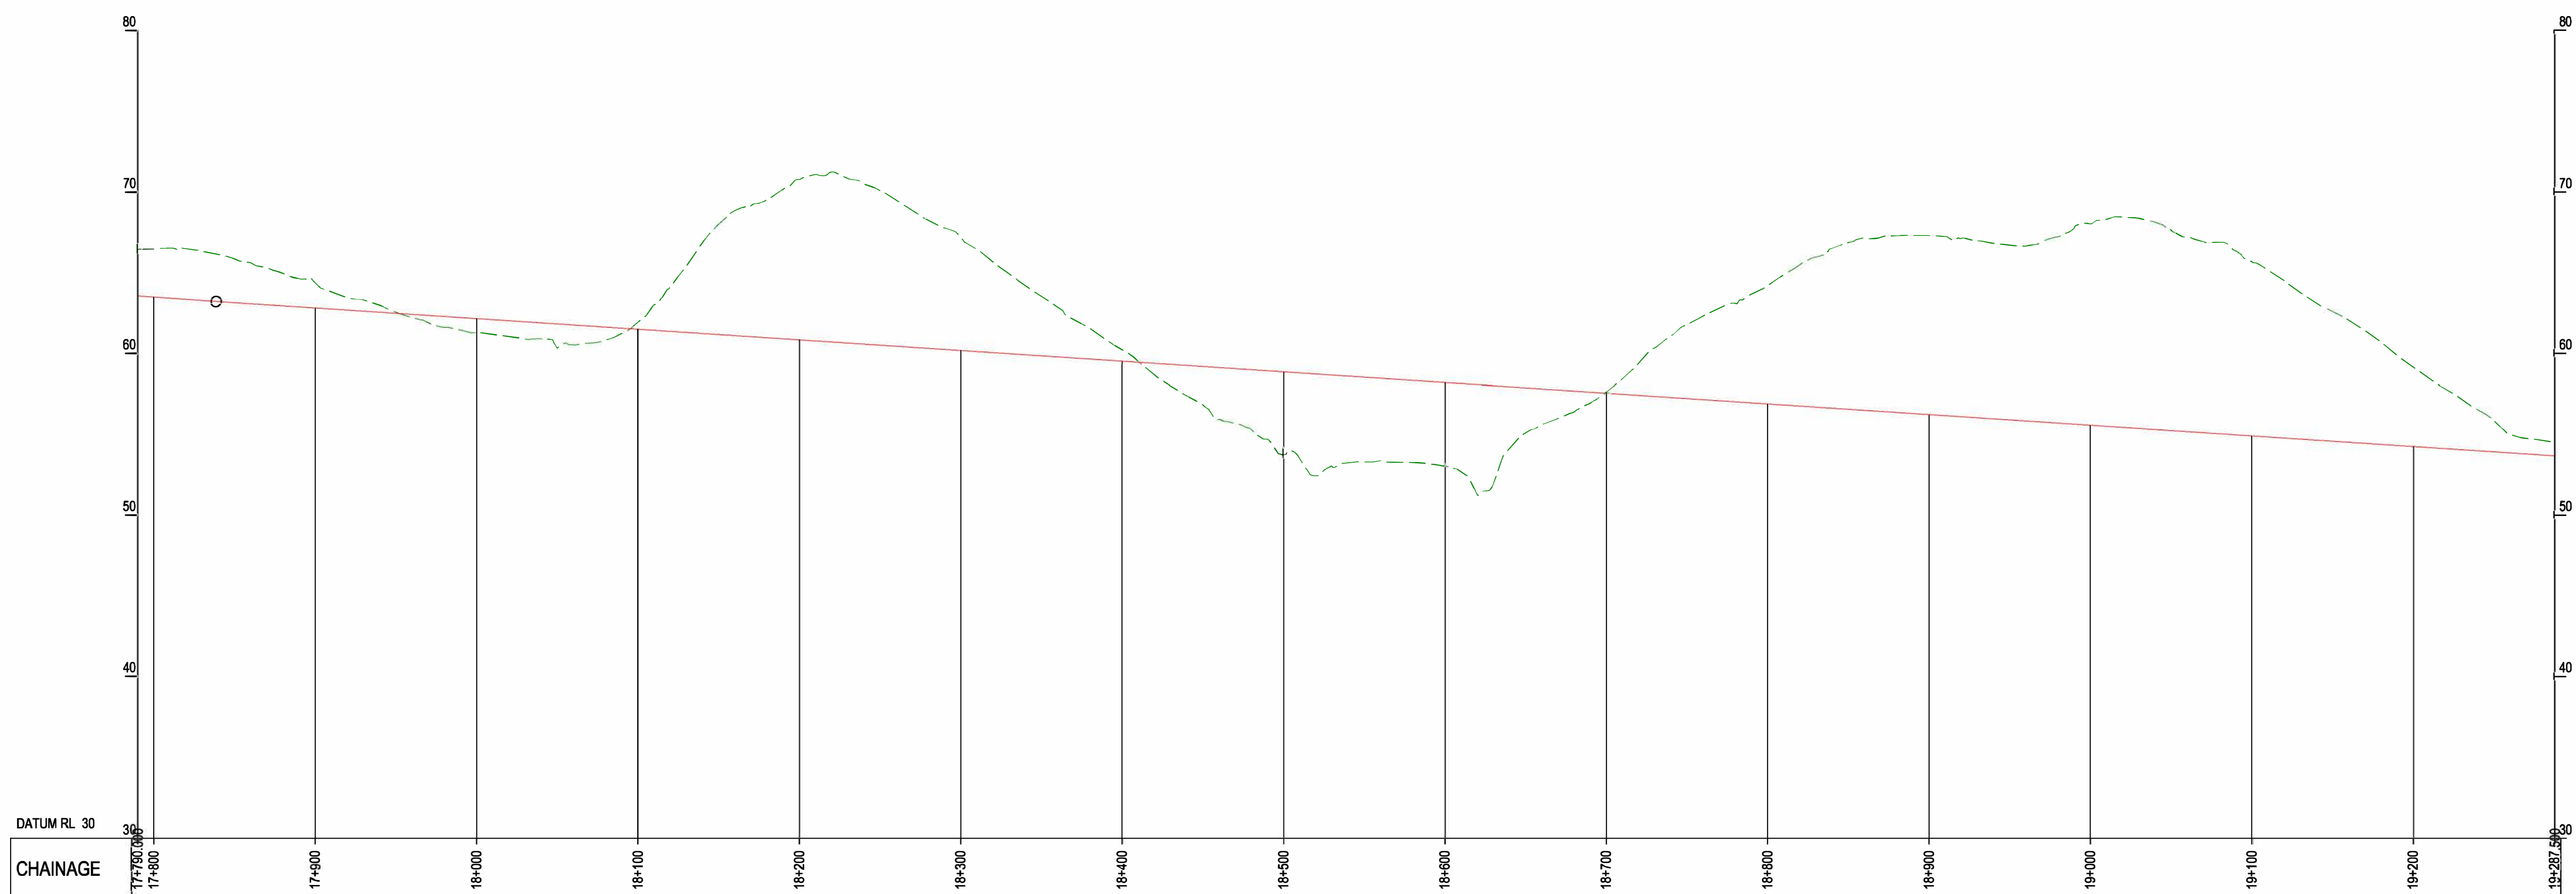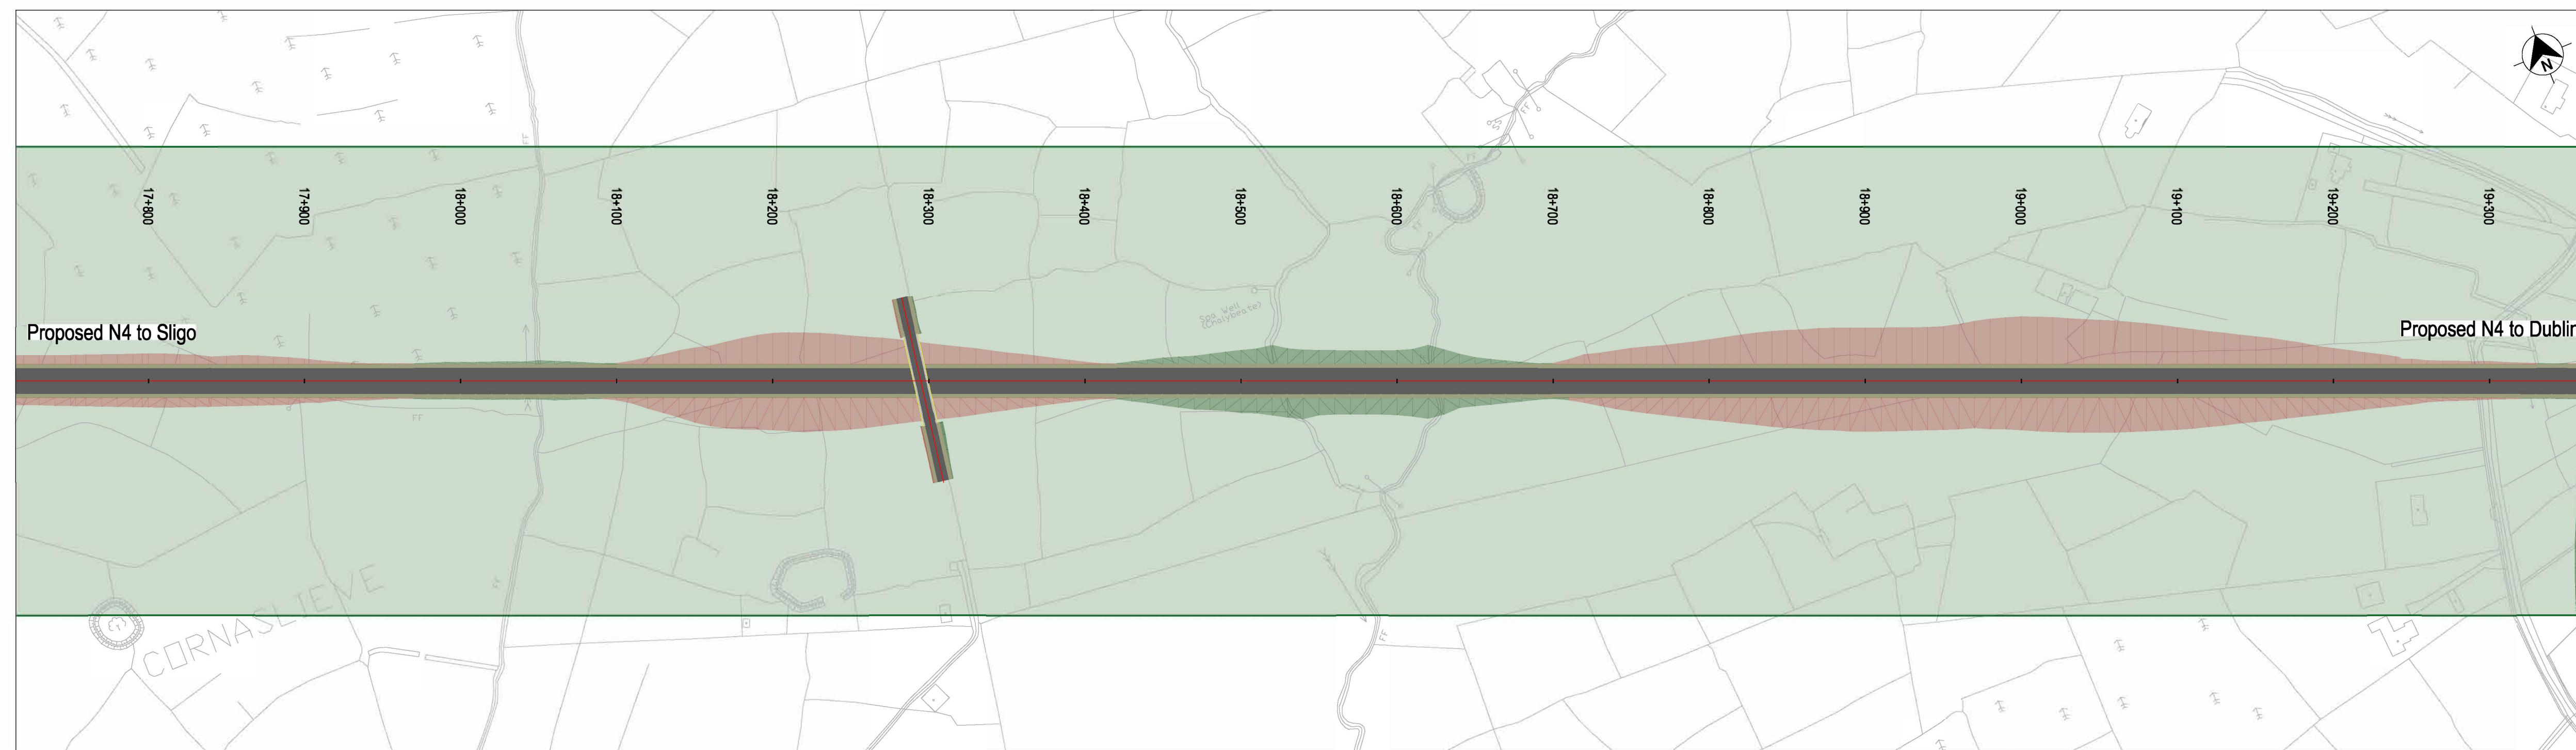**FOR INFORMATION**

LEGEND - PLAN

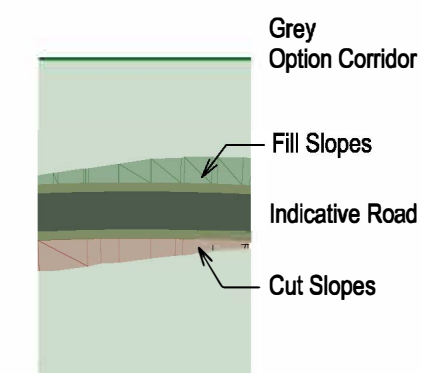

LEGEND - PROFILE

— Indicative Design Profile
- - - Existing Ground Profile

Important Note:

The indicative design shown was used to inform the Phase 2 Assessment of Road-based Alternatives and Options. It is preliminary only and subject to change.

During Phase 3 of the Project, the design of the Preferred Transport Solution will be developed to a sufficient level of detail to establish landtake requirements and undertake further environmental assessment.

On-going studies and engagement with property owners and other key stakeholders will inform this design development, including the exact details of the road cross-section, earthworks, junctions, mainline and side road design, accommodation works design, drainage design, and mitigation measures.

OSi Licence number 2022/0SI_NMA_139
OSi Licence number 2022/18/CCMA

Notes

Clients



Comhairle Chontae Liatroma
Leitrim County Council



Comhairle Contae Ros Comáin
Roscommon
County Council



An Roinn Iompair
Department of Transport

Tionscadal Éire
Project Ireland
2040



Key Plan

Consultant

ARUP

Corporate House
City East Business Park
Ballybrit, Galway, Ireland

Tel +353 (0)91 460675
www.carrickdromod.ie
www.arup.ie

Job Title

N4 Carrick-on-Shannon to Dromod Project



Carrick-on-Shannon to Dromod

Scale 1:2500H/250V@A1, 1:5000H/500V@A3

Role	Civil - Highways
------	------------------

Date August 2021

P05	22/07/2022	EAM	MTH	EMC
Issued For Information (Status S2)				
P04	08/04/2022	EAM	MTH	EMC
Issued For Information (Status S2)				
P03	01/03/2027	EAM	MTH	EMC
Issued For Information (Status S2)				
P02	20/08/2021	EAM	MTH	EMC
Issued For Information (Status S2)				
Issue	Date	By	Chkd	Appd

Drawing Title

Stage 2 Options - Grey Design
Sheet 5 of 7
Plan and Profile


Suitability

S2 - Suitable for Information

Job No 274219	Figure ID 8.3.8.5	Rev. P05
-------------------------	-----------------------------	--------------------


Drawing No
274219-ARUP-02-OS-DR-CH1-208115

A1
1
2
3
4
5
6
7
8
9
10

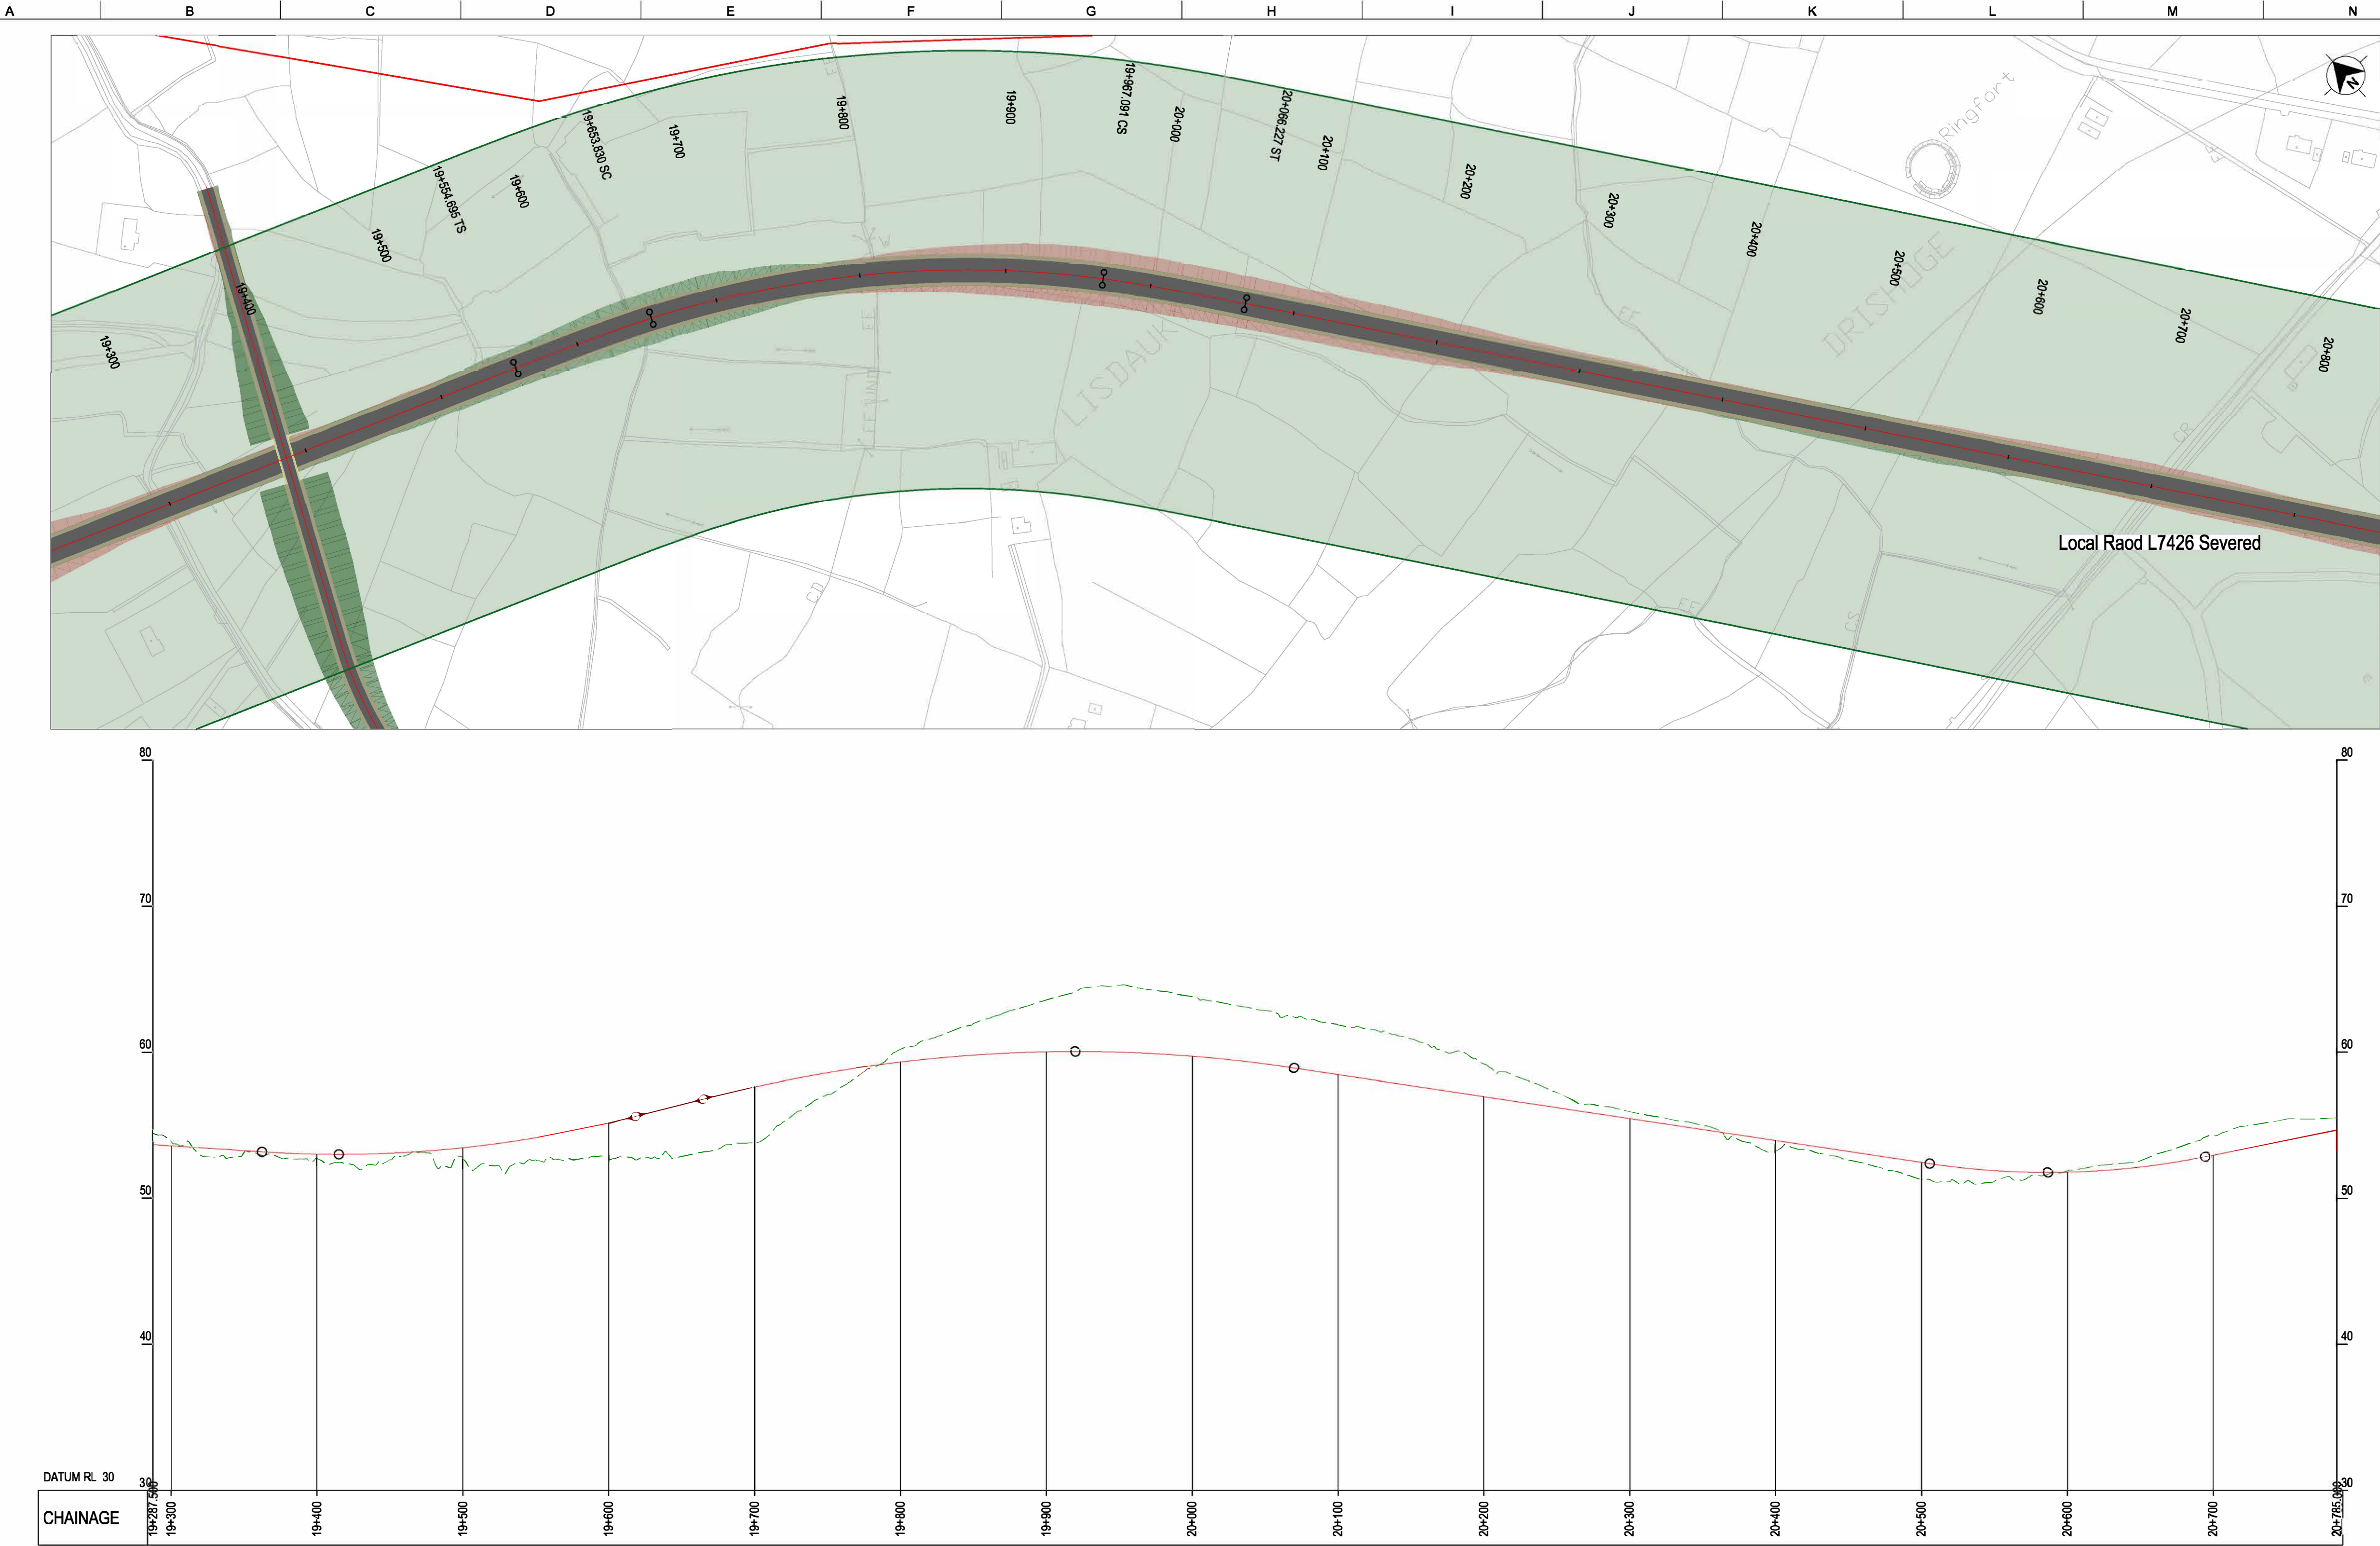


FOR INFORMATION

LEGEND - PLAN

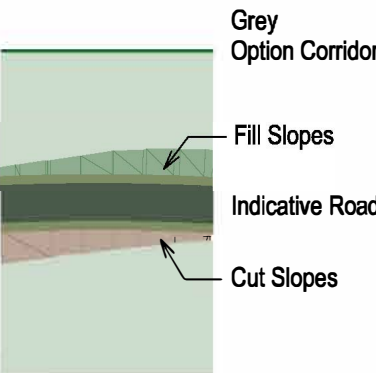

LEGEND - PROFILE

 

Important Note:

The indicative design shown was used to inform the Phase 2 Assessment of Road-based Alternatives and Options. It is preliminary only and subject to change.

During Phase 3 of the Project, the design of the Preferred Transport Solution will be developed to a sufficient level of detail to establish landtake requirements and undertake further environmental assessment. On-going studies and engagement with property owners and other key stakeholders will inform this design development, including the exact details of the road cross-section, earthworks, junctions, mainline and side road design, accommodation works design, drainage design, and mitigation measures.

OSI Licence number 2022/051 NMA, 139
OSI Licence number 2022/18/CCMA

Notes

Clients



Comhairle Chontae Liatroma
Leitrim County Council



Comhairle Contae Ros Comáin
Roscommon County Council



An Roinn Iompair
Department of Transport

Tionscadal Éireann
Project Ireland
2040



Key Plan

Consultant



Corporate House
City East Business Park
Ballybrit, Galway, Ireland

Tel +353 (0)91 460675
www.carrickdromod.ie
www.arup.ie

Job Title

N4 Carrick-on-Shannon to Dromod Project



Scale

1:2500H/250V@A1, 1:5000H/500V@A3

Role

Civil - Highways

Date

August 2021

P05	22/07/2022	EAM	MTH	EMC
Issued For Information (Status S2)				
P04	08/04/2022	EAM	MTH	EMC
Issued For Information (Status S2)				
P03	01/03/2028	EAM	MTH	EMC
Issued For Information (Status S2)				
P02	20/08/2021	EAM	MTH	EMC
Issued For Information (Status S2)				
Issue	Date	By	Chkd	Appd

Drawing Title

Stage 2 Options - Grey Design
Sheet 6 of 7
Plan and Profile


Suitability

S2 - Suitable for Information

Job No	Figure ID	Rev.
274219	8.3.8.6	P05


Drawing No

274219-ARUP-02-OS-DR-CH1-208116

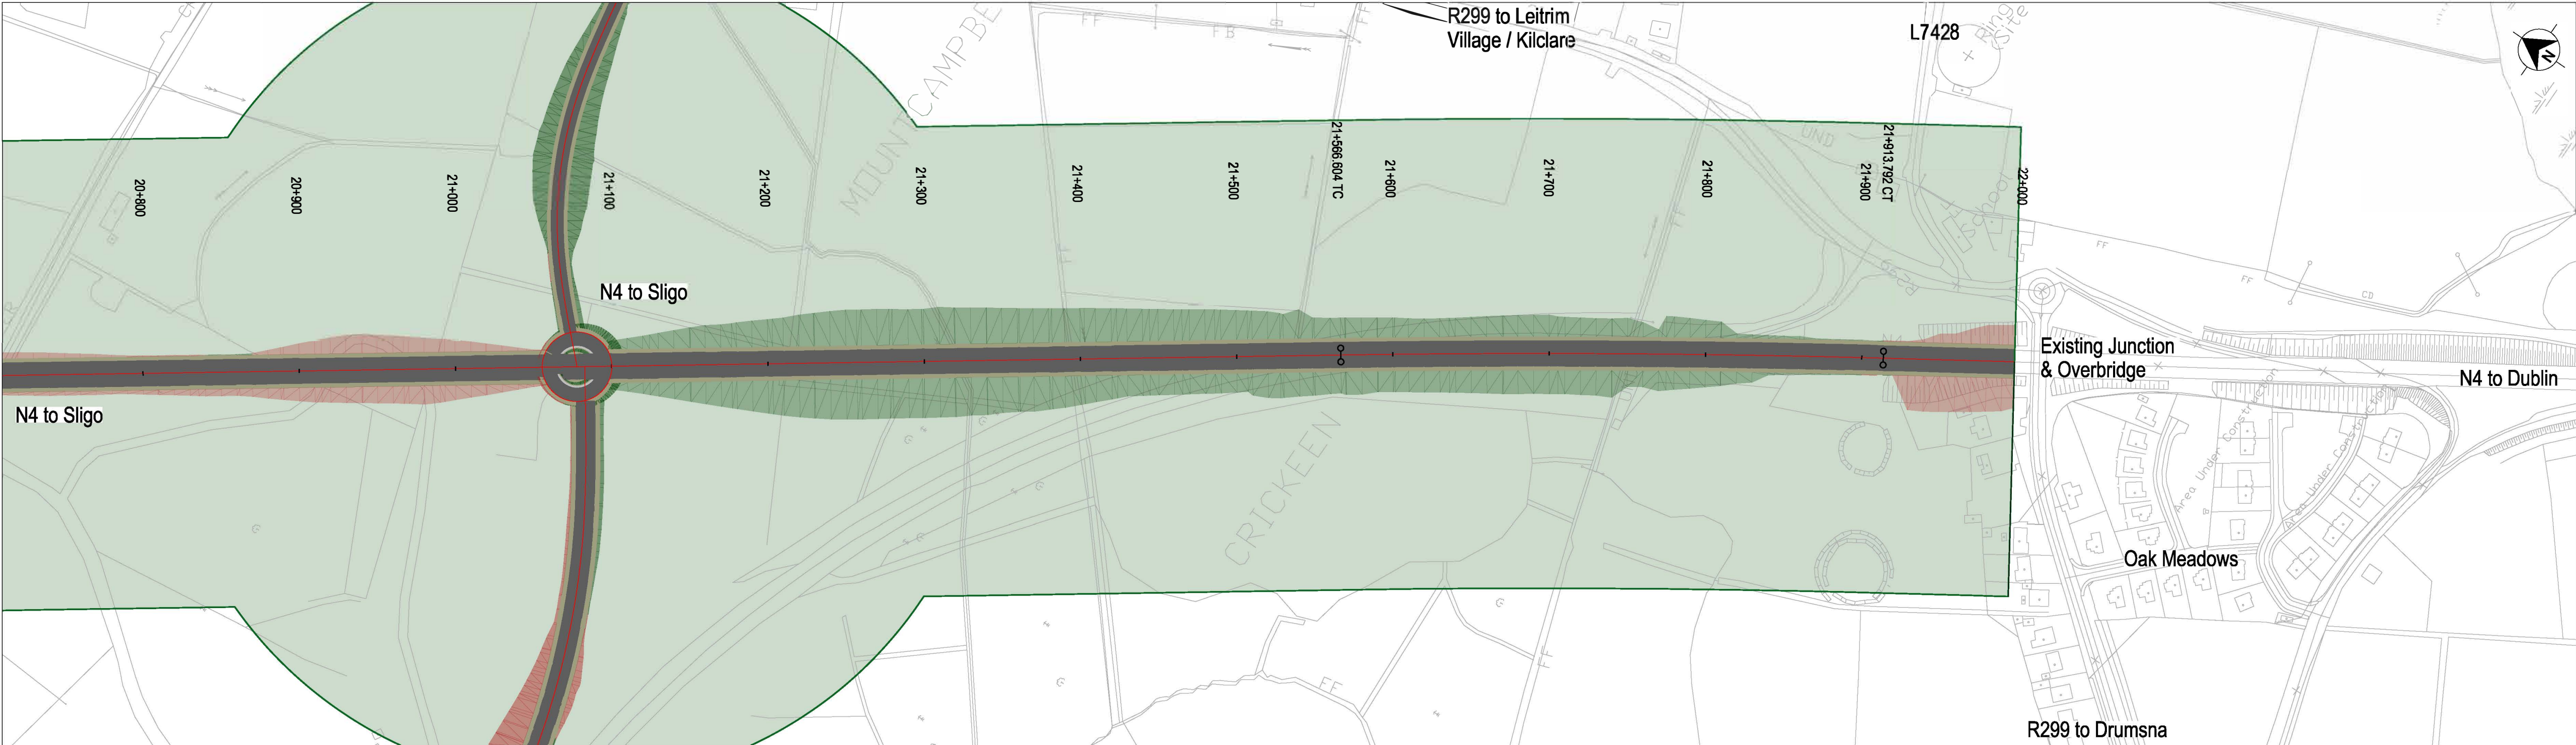


FOR INFORMATION

LEGEND - PLAN

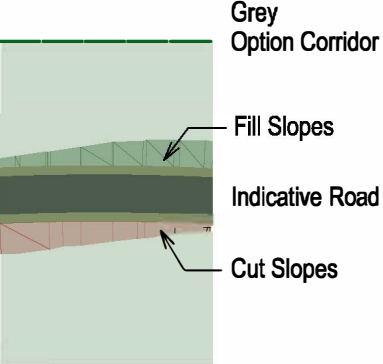


LEGEND - PROFILE

 

Important Note:

The indicative design shown was used to inform the Phase 2 Assessment of Road-based Alternatives and Options. It is preliminary only and subject to change. During Phase 3 of the Project, the design of the Preferred Transport Solution will be developed to a sufficient level of detail to establish landtake requirements and undertake further environmental assessment. On-going studies and engagement with property owners and other key stakeholders will inform this design development, including the exact details of the road cross-section, earthworks, junctions, mainline and side road design, accommodation works design, drainage design, and mitigation measures.

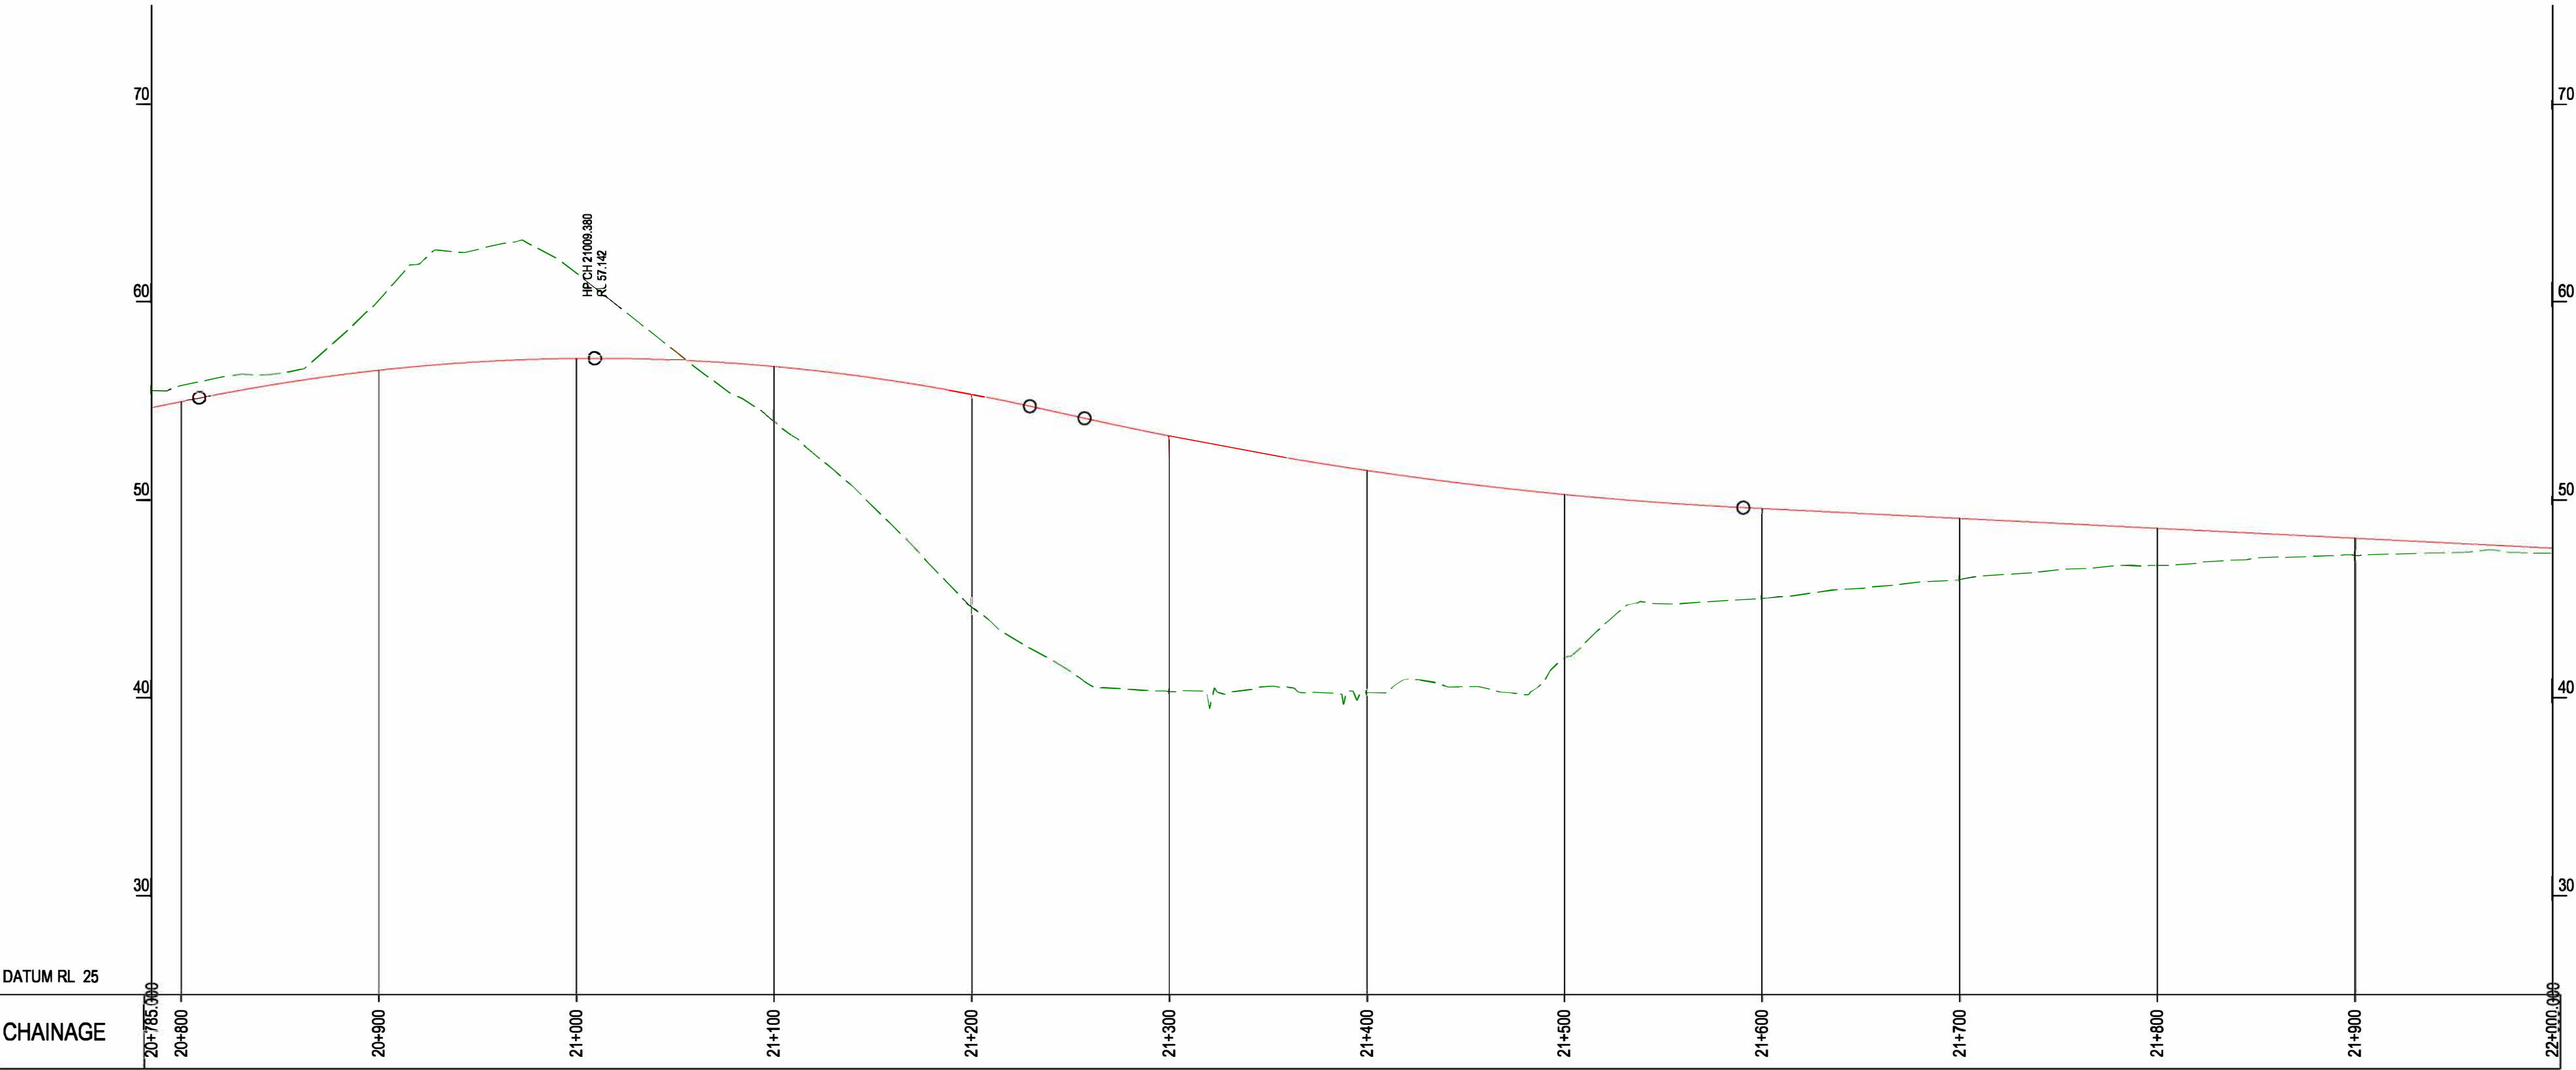

OSI Licence number 2022/OSI_NMA_139
OSI Licence number 2022/18/CCMA



Comhairle Chontae Liatroma
Leitrim County Council



Comhairle Contae
Ros Comáin
Roscommon County Council



An Roinn Iompair
Department of Transport

Tionscadal Éireann
Project Ireland
2040



ARUP

N4 Carrick-on-Shannon to Dromod Project



1:2500H/250V@A1, 1:5000H/500V@A3

Civil - Highways

August 2021

P05	22/07/2022	EAM	MTH	EMC
Issued For Information (Status S2)				
P04	08/04/2022	EAM	MTH	EMC
Issued For Information (Status S2)				
P03	01/03/2020	EAM	MTH	EMC
Issued For Information (Status S2)				
P02	20/08/2021	EAM	MTH	EMC
Issued For Information (Status S2)				

Stage 2 Options - Grey Design
Sheet 7 of 7
Plan and Profile

S2 - Suitable for Information

274219 8.3.8.7 P05

274219-ARUP-02-OS-DR-CH1-208117