



FOR INFORMATION

LEGEND - PLAN

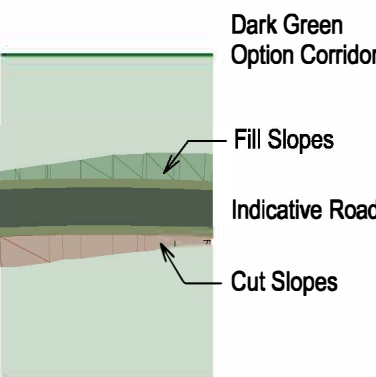

LEGEND - PROFILE

 

Important Note:

The indicative design shown was used to inform the Phase 2 Assessment of Road-based Alternatives and Options. It is preliminary only and subject to change.
During Phase 3 of the Project, the design of the Preferred Transport Solution will be developed to a sufficient level of detail to establish landtake requirements and undertake further environmental assessment. On-going studies and engagement with property owners and other key stakeholders will inform this design development, including the exact details of the road cross-section, earthworks, junctions, mainline and side road design, accommodation works design, drainage design, and mitigation measures.



OSI Licence number 2022/051 NMA, 139
OSI Licence number 2022/18/CCMA

Notes

Clients



Comhairle Chontae Liatroma
Leitrim County Council



Comhairle Contae
Ros Comáin
Roscommon County Council



An Roinn Iompair
Department of Transport

Tionscadal Éireann
Project Ireland
2040

TIIV
Bonnefer Impair Éireann
Bonnefer Impair Ireland



Key Plan

Consultant

ARUP

Corporate House
City East Business Park
Ballybrit, Galway, Ireland

Tel +353 (0)91 460675
www.carrickdromod.ie
www.arup.ie

Job Title

N4 Carrick-on-Shannon to Dromod Project



Carrick-on-Shannon to Dromod

Scale

1:15000@A1, 1:30000@A3

Role

Civil - Highways

Date

March 2022

Issue	Date	By	Chkd	Appd
P03	22/07/2022	EAM	MTH	EMC
Issued For Information (Status S2)				
P02	09/04/2022	EAM	MTH	EMC
Issued For Information (Status S2)				
P01	01/03/2022	EAM	MTH	EMC
Issued For Information (Status S2)				

Drawing Title

Stage 1 Options - Grey Design
Plan and Profile
Keyplan

Suitability

S2 - Suitable for Information

Job No	Figure ID	Rev.
274219	7.3.8.0	P03


Drawing No

274219-ARUP-02-OS-DR-CH1-208201




FOR INFORMATION

LEGEND - PLAN

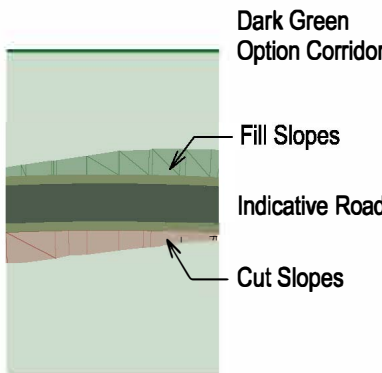

LEGEND - PROFILE

 

Important Note:

The indicative design shown was used to inform the Phase 2 Assessment of Road-based Alternatives and Options. It is preliminary only and subject to change. During Phase 3 of the Project, the design of the Preferred Transport Solution will be developed to a sufficient level of detail to establish landtake requirements and undertake further environmental assessment. On-going studies and engagement with property owners and other key stakeholders will inform this design development, including the exact details of the road cross-section, earthworks, junctions, mainline and side road design, accommodation works design, drainage design, and mitigation measures.

OSI Licence number 2022/OSI NMA, 139
OSI Licence number 2022/18/CCMA

Notes

Clients



Comhairle Chontae Leitrim
Leitrim County Council



Comhairle Contae Ros Comáin
Roscommon County Council



An Roinn Iompair
Department of Transport

Tionscadal Éireann
Project Ireland
2040

TIIV
Bonneville Iompair Éireann
Bonneville Infrastructure Ireland



Key Plan

Consultant



Corporate House
City East Business Park
Ballybrit, Galway, Ireland

Tel +353 (0)91 460675
www.carrickdromod.ie
www.arup.ie

Job Title

N4 Carrick-on-Shannon to Dromod Project



Scale

1:2500H/250V@A1, 1:5000H/500V@A3

Role

Civil - Highways

Date

March 2022

Issue	Date	By	Chkd	Appd
P03	22/07/2022	EAM	MTH	EMC
Issued For Information (Status S2)				
P02	08/04/2023	EAM	MTH	EMC
Issued For Information (Status S2)				
P01	01/03/2022	EAM	MTH	EMC
Issued For Information (Status S2)				

Drawing Title

Stage 1 Options - Grey Design
Sheet 1 of 7
Plan and Profile

Suitability


S2 - Suitable for Information

Job No	Figure ID	Rev.
274219	7.3.8.1	P03

Drawing No


274219-ARUP-02-OS-DR-CH1-208211

A1
1
2
3
4
5
6
7
8
9
10

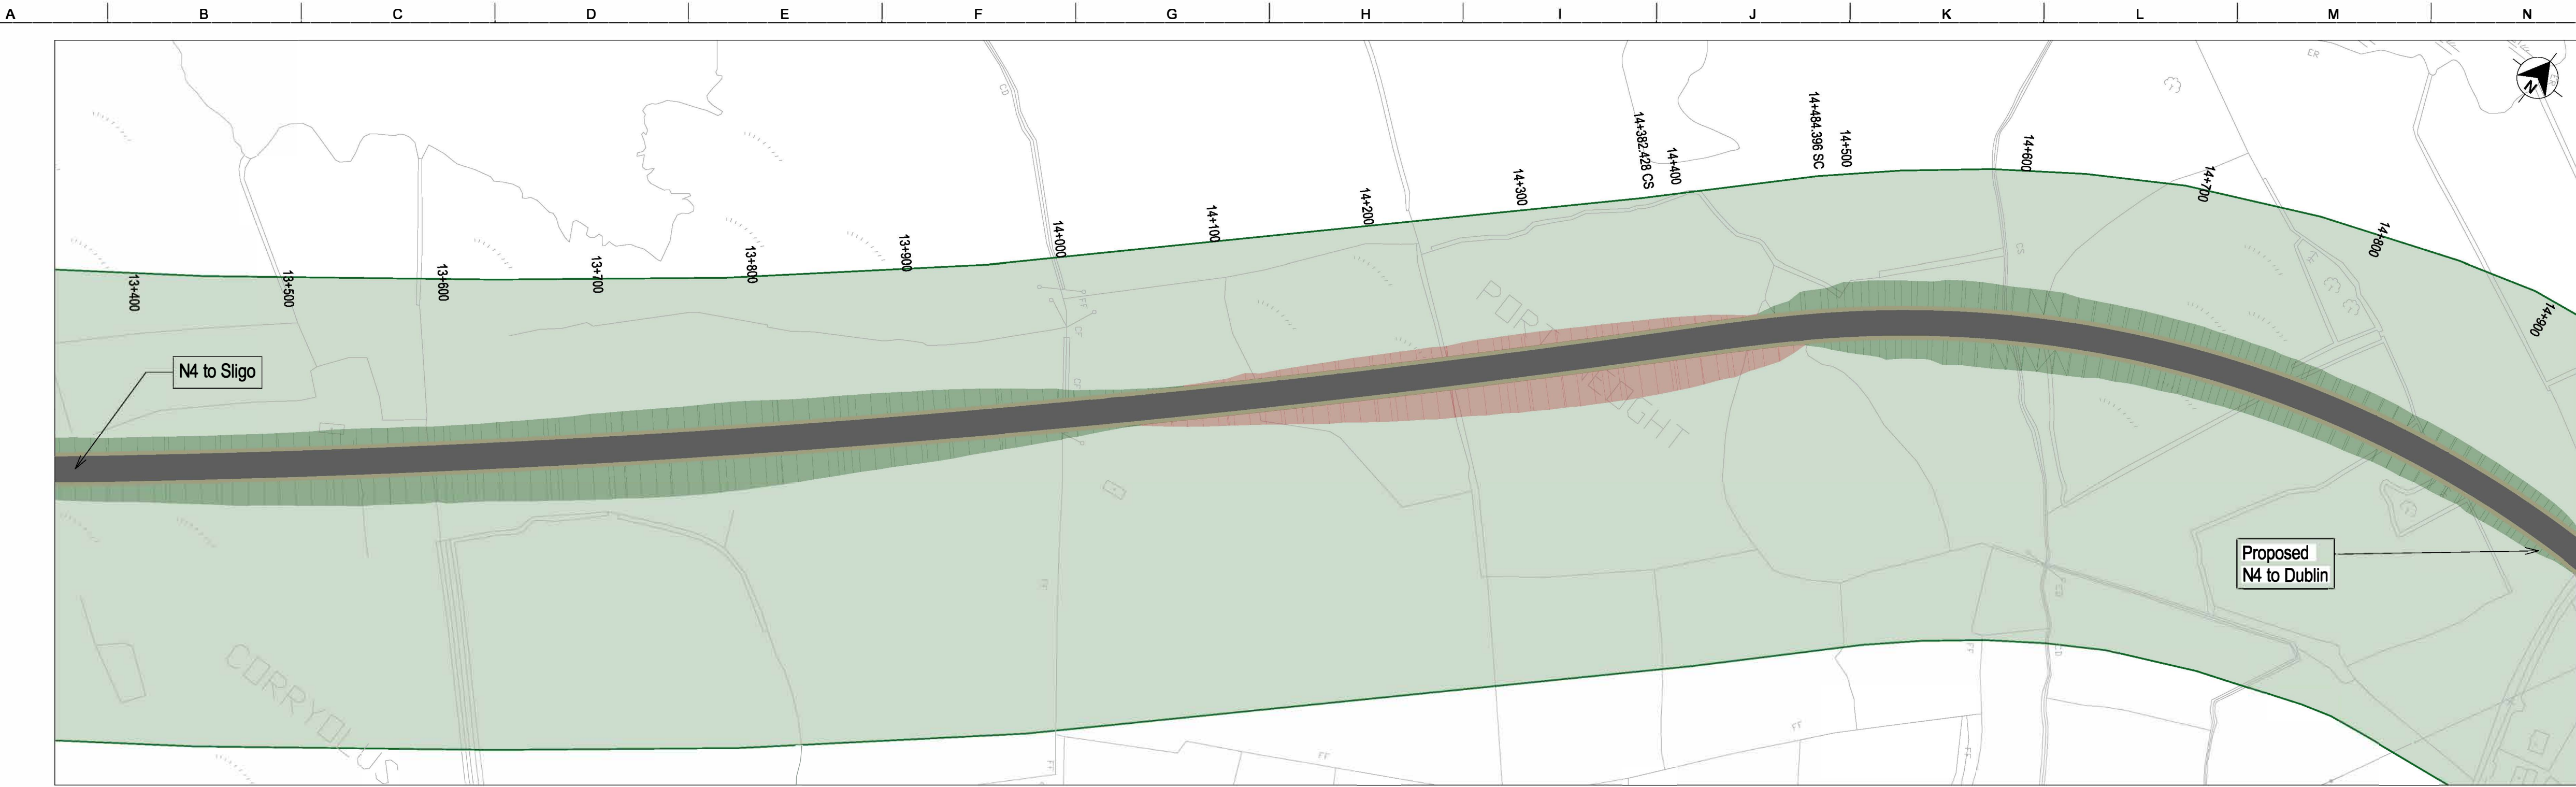


FOR INFORMATION

LEGEND - PLAN

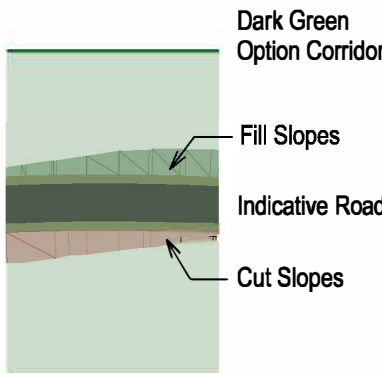

LEGEND - PROFILE

 

Important Note:

The indicative design shown was used to inform the Phase 2 Assessment of Road-based Alternatives and Options. It is preliminary only and subject to change.

During Phase 3 of the Project, the design of the Preferred Transport Solution will be developed to a sufficient level of detail to establish landtake requirements and undertake further environmental assessment. On-going studies and engagement with property owners and other key stakeholders will inform this design development, including the exact details of the road cross-section, earthworks, junctions, mainline and side road design, accommodation works design, drainage design, and mitigation measures.

OSI Licence number 2022/OSI_NMA_139
OSI Licence number 2022/18/CCMA

Notes

Clients



Comhairle Chontae Leitrim
County Council



Comhairle Contae Ros Comáin
Roscommon County Council



An Roinn Iompair
Department of Transport

Tionscadal Éireann
Project Ireland
2040



Key Plan

Consultant



Corporate House
City East Business Park
Ballybrit, Galway, Ireland

Tel +353 (0)91 460675
www.carrickdromod.ie
www.arup.ie

Job Title

N4 Carrick-on-Shannon to Dromod Project



Carrick-on-Shannon to Dromod

Scale

1:2500H/250V@A1, 1:5000H/500V@A3

Role

Civil - Highways

Date

March 2022

Issue	Date	By	Chkd	Appd
P03	22/07/2022	EAM	MTH	EMC
Issued For Information (Status S2)				
P02	09/04/2024	EAM	MTH	EMC
Issued For Information (Status S2)				
P01	01/03/2022	EAM	MTH	EMC
Issued For Information (Status S2)				

Drawing Title

Stage 1 Options - Grey Design
Sheet 2 of 7
Plan and Profile

Suitability


S2 - Suitable for Information

Job No	Figure ID	Rev.
274219	7.3.8.2	P03

Drawing No


274219-ARUP-02-OS-DR-CH1-208212

A1
1
2
3
4
5
6
7
8
9
10

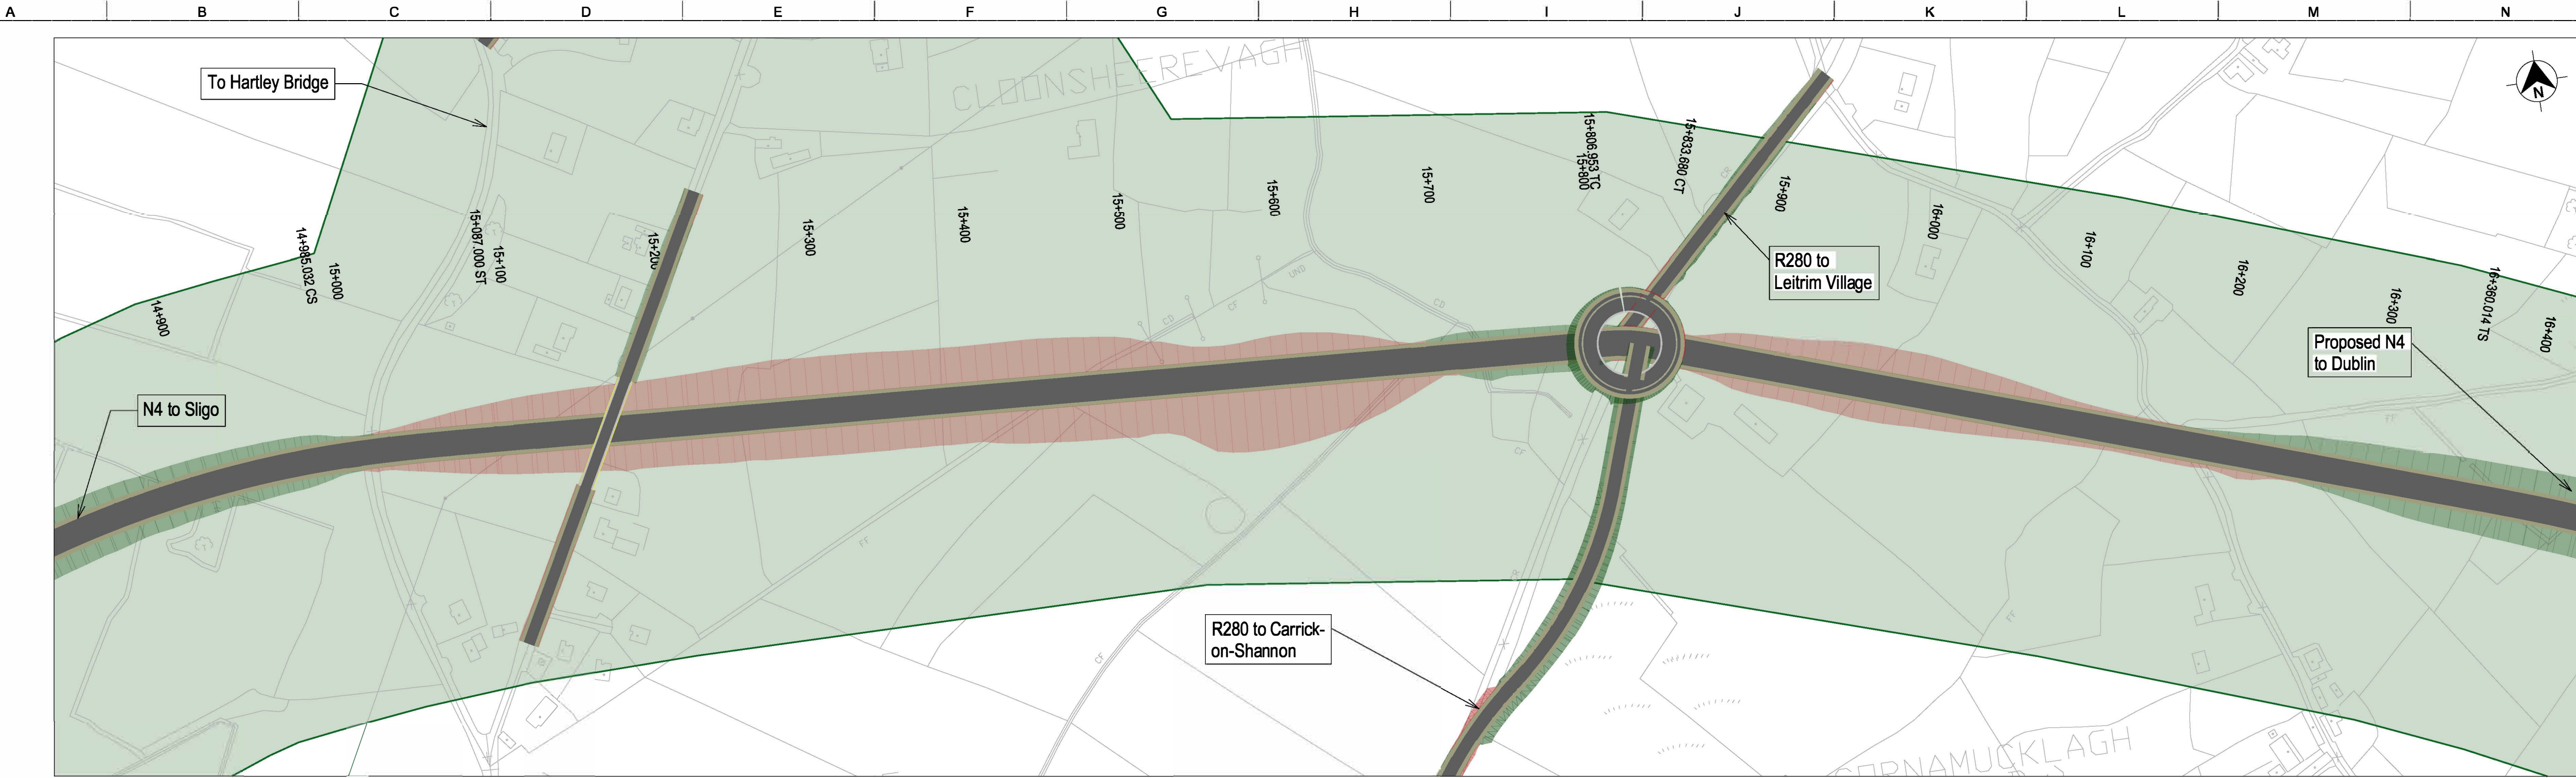


FOR INFORMATION

LEGEND - PLAN

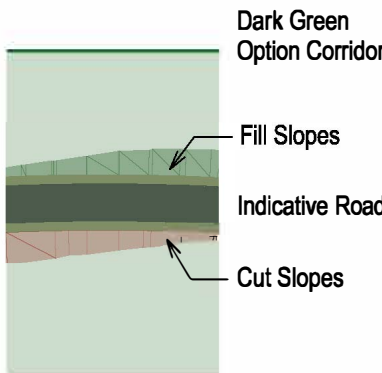

LEGEND - PROFILE

 

Important Note:

The indicative design shown was used to inform the Phase 2 Assessment of Road-based Alternatives and Options. It is preliminary only and subject to change.
During Phase 3 of the Project, the design of the Preferred Transport Solution will be developed to a sufficient level of detail to establish landtake requirements and undertake further environmental assessment. On-going studies and engagement with property owners and other key stakeholders will inform this design development, including the exact details of the road cross-section, earthworks, junctions, mainline and side road design, accommodation works design, drainage design, and mitigation measures.

OSI Licence number 2022/051 NMA, 139
OSI Licence number 2022/18/CCMA

Notes

Clients



Comhairle Chontae Liatroma
Leitrim County Council



Comhairle Contae
Ros Comáin
Roscommon County Council



An Roinn Iompair
Department of Transport

Tionscadal Éireann
Project Ireland
2040



Key Plan

Consultant



Corporate House
City East Business Park
Ballybrit, Galway, Ireland

Tel +353 (0)91 460675
www.carrickdromod.ie
www.arup.ie

Job Title

N4 Carrick-on-Shannon to Dromod Project



Carrick-on-Shannon to Dromod

Scale

1:2500H/250V@A1, 1:5000H/500V@A3

Role

Civil - Highways

Date

March 2022

Issue	Date	By	Chkd	Appd
P03	22/07/2022	EAM	MTH	EMC
Issued For Information (Status S2)				
P02	09/04/2025	EAM	MTH	EMC
Issued For Information (Status S2)				
P01	01/03/2022	EAM	MTH	EMC
Issued For Information (Status S2)				

Drawing Title

Stage 1 Options - Grey Design
Sheet 3 of 7
Plan and Profile

Suitability

S2 - Suitable for Information

Job No

274219

Figure ID


7.3.8.3

Rev.


P03

Drawing No

274219-ARUP-02-OS-DR-CH1-208213

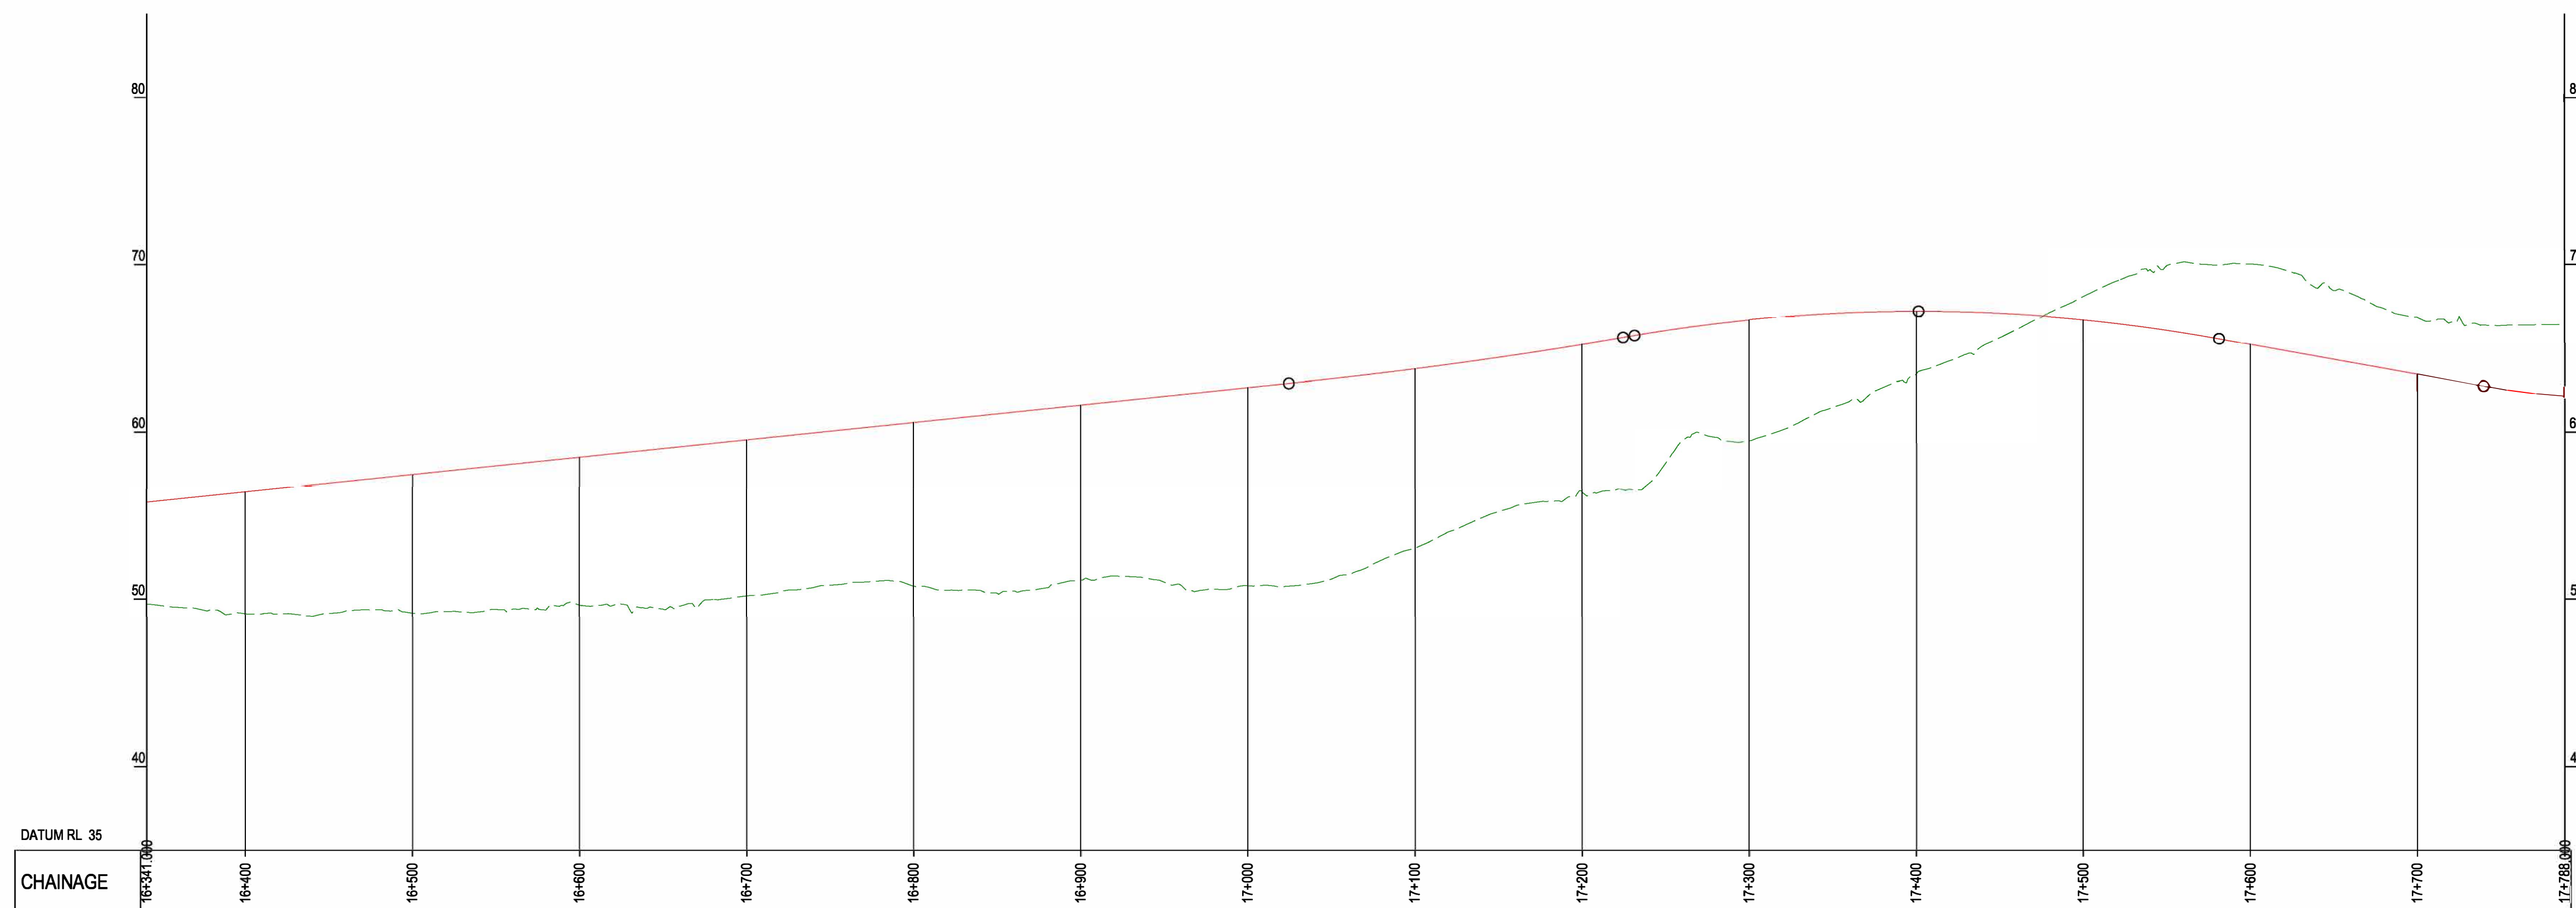**FOR INFORMATION**

LEGEND - PLAN

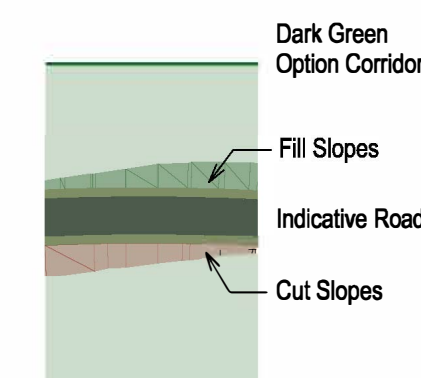

LEGEND - PROFILE

— Indicative Design Profile
- - - Existing Ground Profile

Important Note:

The indicative design shown was used to inform the Phase 2 Assessment of Road-based Alternatives and Options. It is preliminary only and subject to change.

During Phase 3 of the Project, the design of the Preferred Transport Solution will be developed to a sufficient level of detail to establish landtake requirements and undertake further environmental assessment. On-going studies and engagement with property owners and other key stakeholders will inform this design development, including the exact details of the road cross-section, earthworks, junctions, mainline and side road design, accommodation works design, drainage design, and mitigation measures.

OSi Licence number 2022/0SI_NMA_139
OSi Licence number 2022/18/CCMA

Notes

Clients



Comhairle Chontae Liatroma
Leitrim County Council



Comhairle Contae Ros Comáin
Roscommon
County Council



An Roinn Iompair
Department of Transport

**Tionscadal Éireann
Project Ireland
2040**



Key Plan

Consultant

ARUP

Corporate House
City East Business Park
Ballybrit, Galway, Ireland

Tel +353 (0)91 460675
www.carrickdromod.ie
www.arup.ie

Job Title

N4 Carrick-on-Shannon to Dromod Project



Carrick-on-Shannon to Dromod

Scale 1:2500H/250V@A1, 1:5000H/500V@A3

Role	Civil - Highways
------	------------------

Date **March 2022**

P03	22/07/2022	EAM	MTH	EMC			
Issued For Information (Status S2)							
P02	08/04/2026	EAM	MTH	EMC			
Issued For Information (Status S2)							
P01	01/03/2022	EAM	MTH	EMC			
Issued For Information (Status S2)							
Issue	Date	By	Chkd	Appd			

Drawing Title

Stage 1 Options - Grey Design
Sheet 4 of 7
Plan and Profile

Suitability

S2 - Suitable for Information

Job No

Figure ID


Rev.	
------	--

Drawing No

274219-ARUP-02-OS-DR-CH1-208214


Do not scale

© Arup

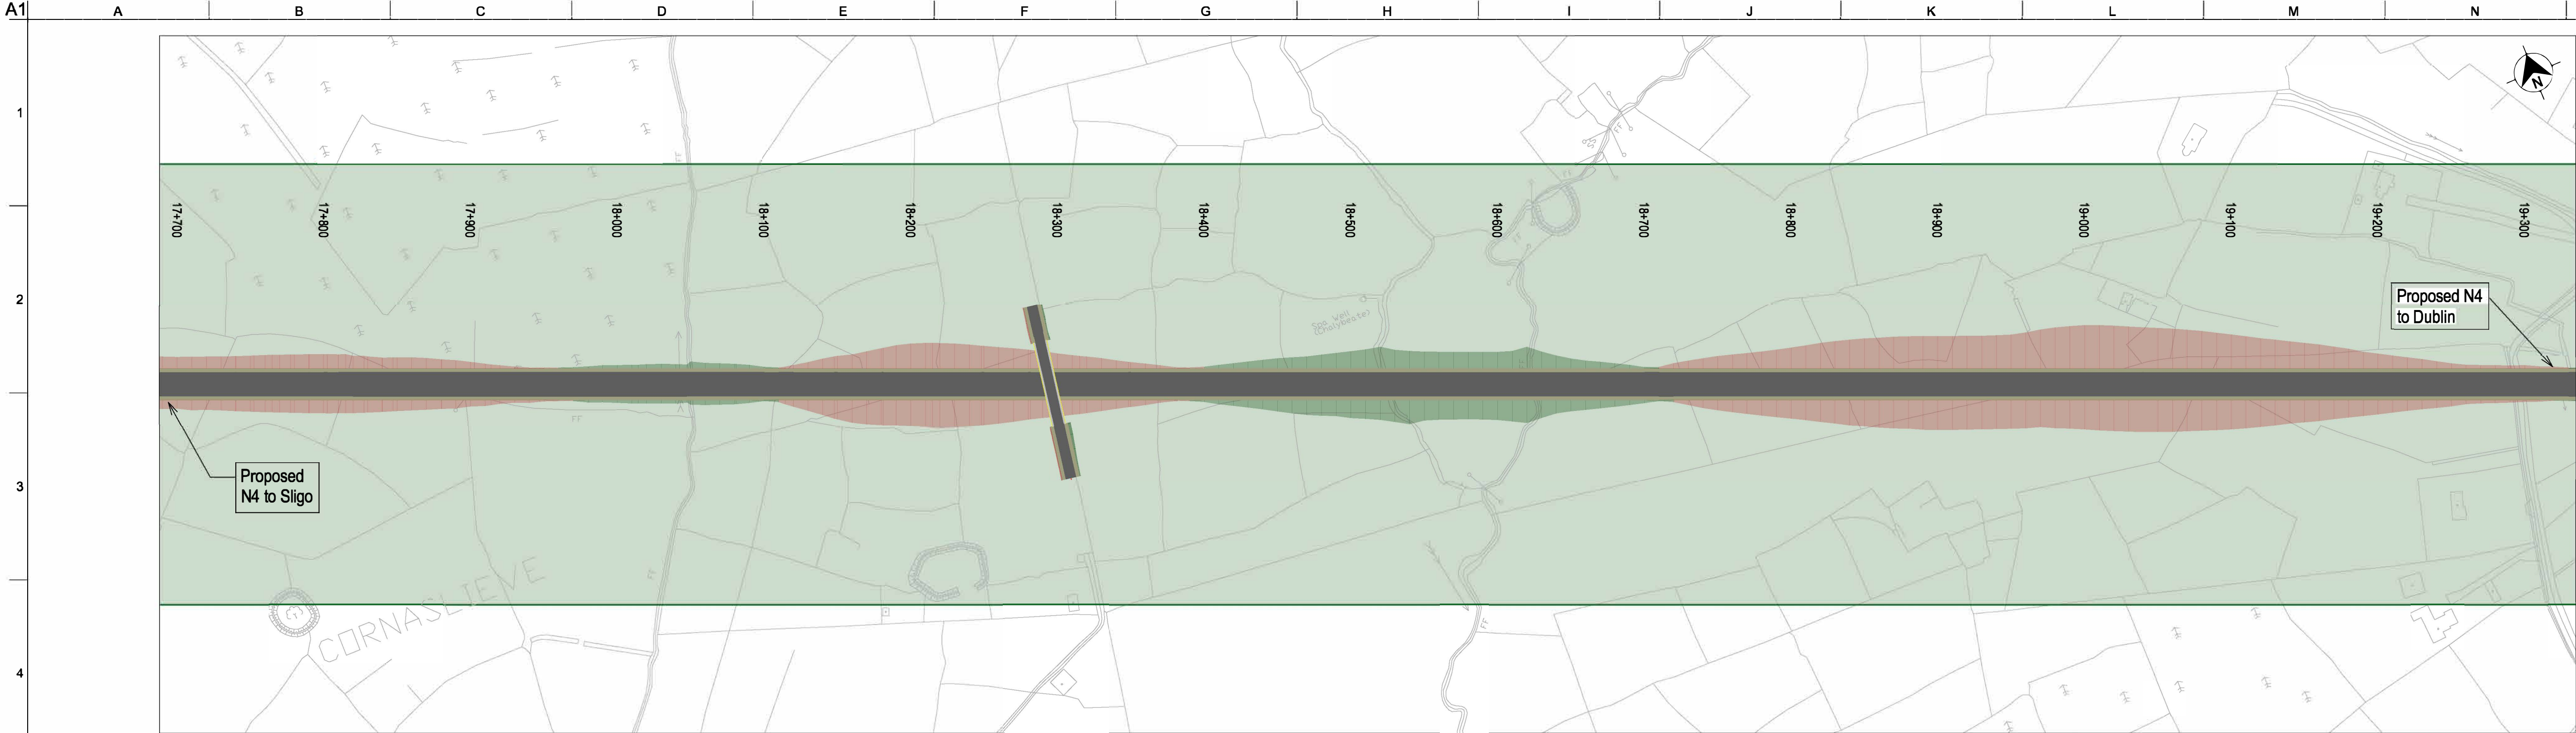


FOR INFORMATION

LEGEND - PLAN

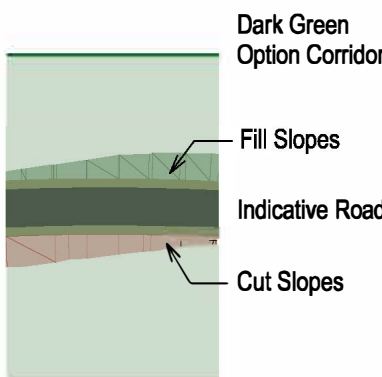

LEGEND - PROFILE

 

Important Note:

The indicative design shown was used to inform the Phase 2 Assessment of Road-based Alternatives and Options. It is preliminary only and subject to change.

During Phase 3 of the Project, the design of the Preferred Transport Solution will be developed to a sufficient level of detail to establish landtake requirements and undertake further environmental assessment.

On-going studies and engagement with property owners and other key stakeholders will inform this design development, including the exact details of the road cross-section, earthworks, junctions, mainline and side road design, accommodation works design, drainage design, and mitigation measures.

OSI Licence number 2022/OSI NMA, 139
OSI Licence number 2022/18/CCMA

Notes

Clients



Comhairle Chontae Leitrim
Leitrim County Council



Comhairle Contae Ros Comáin
Roscommon County Council



An Roinn Iompair
Department of Transport

Tionscadal Éireann
Project Ireland
2040



Key Plan

Consultant



Corporate House
City East Business Park
Ballybrit, Galway, Ireland

Tel +353 (0)91 460675
www.carrickdromod.ie
www.arup.ie

Job Title

N4 Carrick-on-Shannon to Dromod Project



Carrick-on-Shannon to Dromod

Scale

1:2500H/250V@A1, 1:5000H/500V@A3

Role

Civil - Highways

Date

March 2022

Issue	Date	By	Chkd	Appd
P03	22/07/2022	EAM	MTH	EMC
Issued For Information (Status S2)				
P02	08/04/2027	EAM	MTH	EMC
Issued For Information (Status S2)				
P01	01/03/2022	EAM	MTH	EMC
Issued For Information (Status S2)				

Drawing Title

Stage 1 Options - Grey Design
Sheet 5 of 7
Plan and Profile

Suitability

S2 - Suitable for Information

Job No	Figure ID	Rev.
274219	7.3.8.5	P03


Drawing No

274219-ARUP-02-OS-DR-CH1-208215




FOR INFORMATION

LEGEND - PLAN

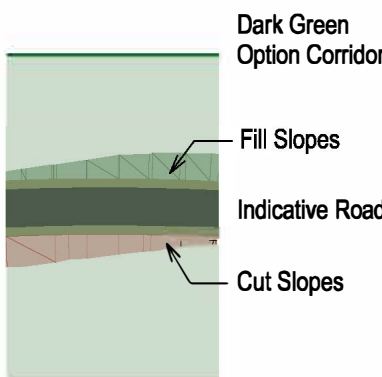

LEGEND - PROFILE

 

Important Note:

The indicative design shown was used to inform the Phase 2 Assessment of Road-based Alternatives and Options. It is preliminary only and subject to change. During Phase 3 of the Project, the design of the Preferred Transport Solution will be developed to a sufficient level of detail to establish landtake requirements and undertake further environmental assessment. On-going studies and engagement with property owners and other key stakeholders will inform this design development, including the exact details of the road cross-section, earthworks, junctions, mainline and side road design, accommodation works design, drainage design, and mitigation measures.

OSI Licence number 2022/051 NMA, 139
OSI Licence number 2022/18/CCMA

Notes

Clients



Comhairle Chontae Liatroma
Leitrim County Council



Comhairle Contae Ros Comáin
Roscommon County Council



An Roinn Iompair
Department of Transport

Tionscadal Éireann
Project Ireland
2040



Key Plan

Consultant



Corporate House
City East Business Park
Ballybrit, Galway, Ireland

Tel +353 (0)91 460675
www.carrickdromod.ie
www.arup.ie

Job Title

N4 Carrick-on-Shannon to Dromod Project



Scale

1:2500H/250V@A1, 1:5000H/500V@A3

Role

Civil - Highways

Date

March 2022

Issue	Date	By	Chkd	Appd
P03	22/07/2022	EAM	MTH	EMC
Issued For Information (Status S2)				
P02	08/04/2028	EAM	MTH	EMC
Issued For Information (Status S2)				
P01	01/03/2022	EAM	MTH	EMC
Issued For Information (Status S2)				

Drawing Title

Stage 1 Options - Grey Design
Sheet 6 of 7
Plan and Profile

Suitability

S2 - Suitable for Information

Job No

274219

Figure ID

7.3.8.6


Rev.

P03

Drawing No


274219-ARUP-02-OS-DR-CH1-208216

A1
1
2
3
4
5
6
7
8
9
10

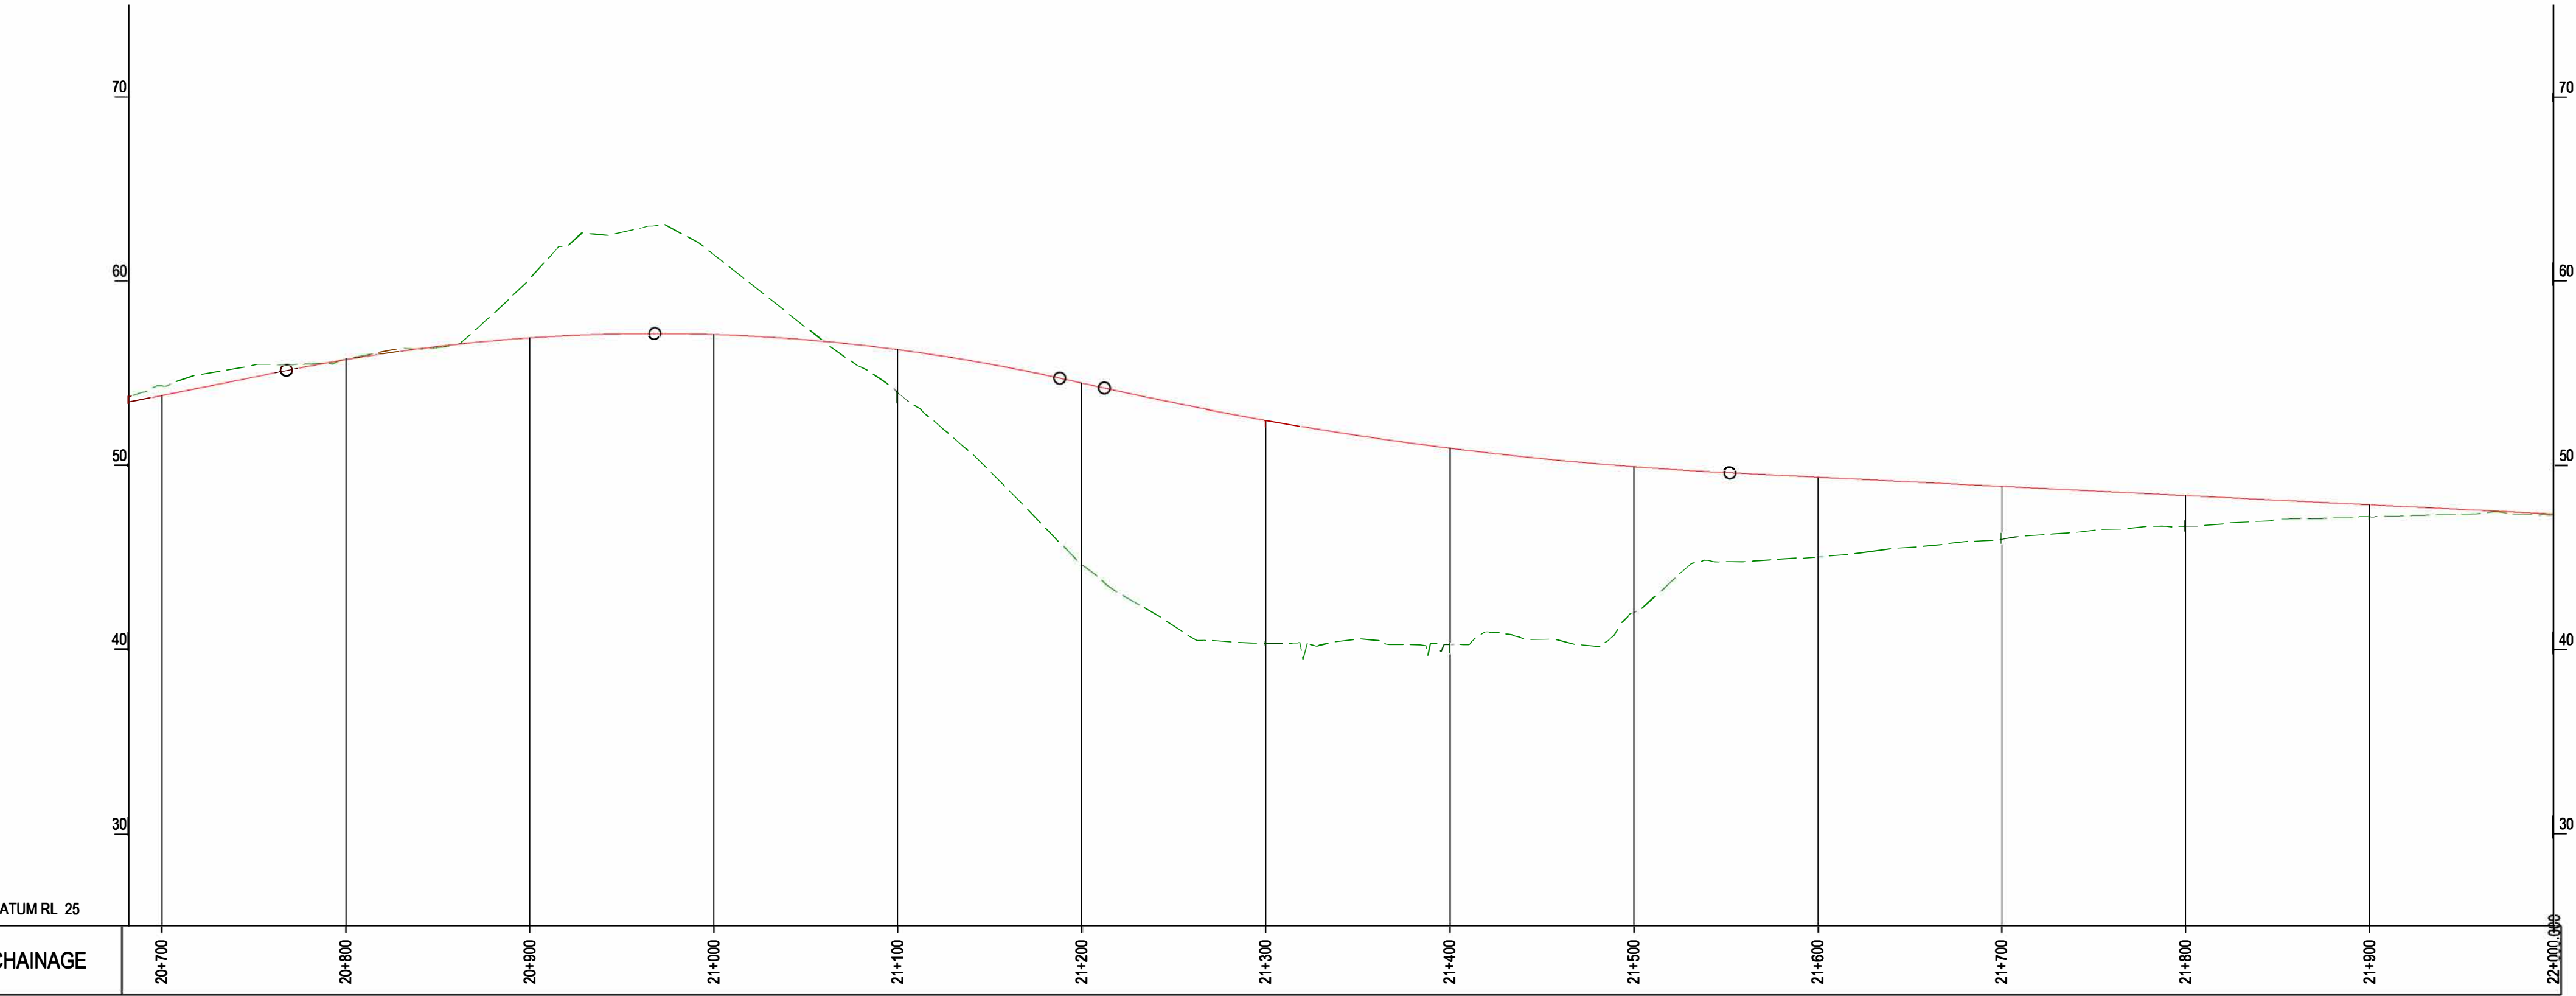


FOR INFORMATION

LEGEND - PLAN

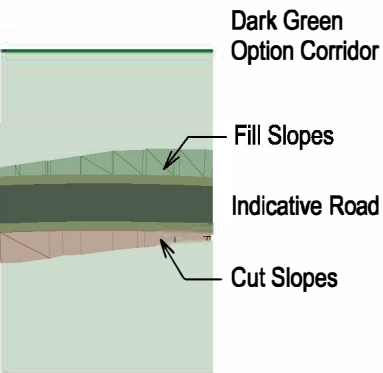

LEGEND - PROFILE

 

Important Note:

The indicative design shown was used to inform the Phase 2 Assessment of Road-based Alternatives and Options. It is preliminary only and subject to change.
During Phase 3 of the Project, the design of the Preferred Transport Solution will be developed to a sufficient level of detail to establish landtake requirements and undertake further environmental assessment. On-going studies and engagement with property owners and other key stakeholders will inform this design development, including the exact details of the road cross-section, earthworks, junctions, mainline and side road design, accommodation works design, drainage design, and mitigation measures.

OSI Licence number 2022/051 NMA, 139
OSI Licence number 2022/18/CCMA

Notes

Clients



Comhairle Chontae Liatroma
Leitrim County Council



Comhairle Contae Ros Comáin
Roscommon County Council



An Roinn Iompair
Department of Transport

Tionscadal Éireann
Project Ireland
2040



Key Plan

Consultant



Corporate House
City East Business Park
Ballybrit, Galway, Ireland

Tel +353 (0)91 460675
www.carrickdromod.ie
www.arup.ie

Job Title

N4 Carrick-on-Shannon to Dromod Project



Carrick-on-Shannon to Dromod

Scale

1:2500H/250V@A1, 1:5000H/500V@A3

Role

Civil - Highways

Date

March 2022

Issue	Date	By	Chkd	Appd
P03	22/07/2022	EAM	MTH	EMC
Issued For Information (Status S2)				
P02	08/04/2023	EAM	MTH	EMC
Issued For Information (Status S2)				
P01	01/03/2022	EAM	MTH	EMC
Issued For Information (Status S2)				

Drawing Title

Stage 1 Options - Grey Design
Sheet 7 of 7
Plan and Profile

Suitability

S2 - Suitable for Information

Job No

Figure ID

Rev.

274219

7.3.8.7

P03

Drawing No

274219-ARUP-02-OS-DR-CH1-208217