





FOR INFORMATION

LEGEND - PLAN

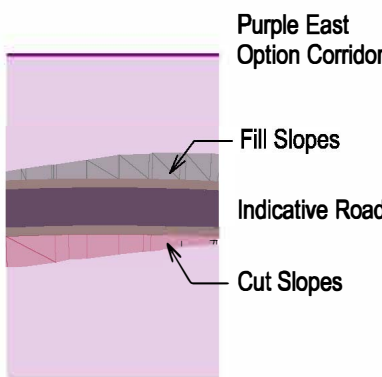

LEGEND - PROFILE

 

Important Note:

The indicative design shown was used to inform the Phase 2 Assessment of Road-based Alternatives and Options. It is preliminary only and subject to change.
During Phase 3 of the Project, the design of the Preferred Transport Solution will be developed to a sufficient level of detail to establish landtake requirements and undertake further environmental assessment. On-going studies and engagement with property owners and other key stakeholders will inform this design development, including the exact details of the road cross-section, earthworks, junctions, mainline and side road design, accommodation works design, drainage design, and mitigation measures.

OSI Licence number 2022/051 NMA, 139
OSI Licence number 2022/18/COMA

Notes

Clients



Comhairle Chontae Liatroma
Leitrim County Council



Comhairle Contae Ros Comáin
Roscommon County Council



An Roinn Iompair
Department of Transport

Tionscadal Éireann
Project Ireland
2040



Key Plan

Consultant



Corporate House
City East Business Park
Ballybrit, Galway, Ireland

Tel +353 (0)91 460675
www.carrickdromod.ie
www.arup.ie

Job Title

N4 Carrick-on-Shannon to Dromod Project



Scale

1:10000@A1, 1:20000@A3

Role

Civil - Highways

Date

August 2021

P05	22/07/2022	EAM	MTH	EMC
Issued For Information (Status S2)				
P04	08/04/2022	EAM	MTH	EMC
Issued For Information (Status S2)				
P03	01/03/2022	EAM	MTH	EMC
Issued For Information (Status S2)				
P02	20/08/2021	EAM	MTH	EMC
Issued For Information (Status S2)				
Issue	Date	By	Chkd	Appd

Drawing Title

Stage 1 Options -
Purple East Design
Plan and Profile, Key Plan



Suitability

S2 - Suitable for Information

Job No	Figure ID	Rev.
274219	8.3.12.0	P05


Drawing No

274219-ARUP-02-OS-DR-CH1-209101

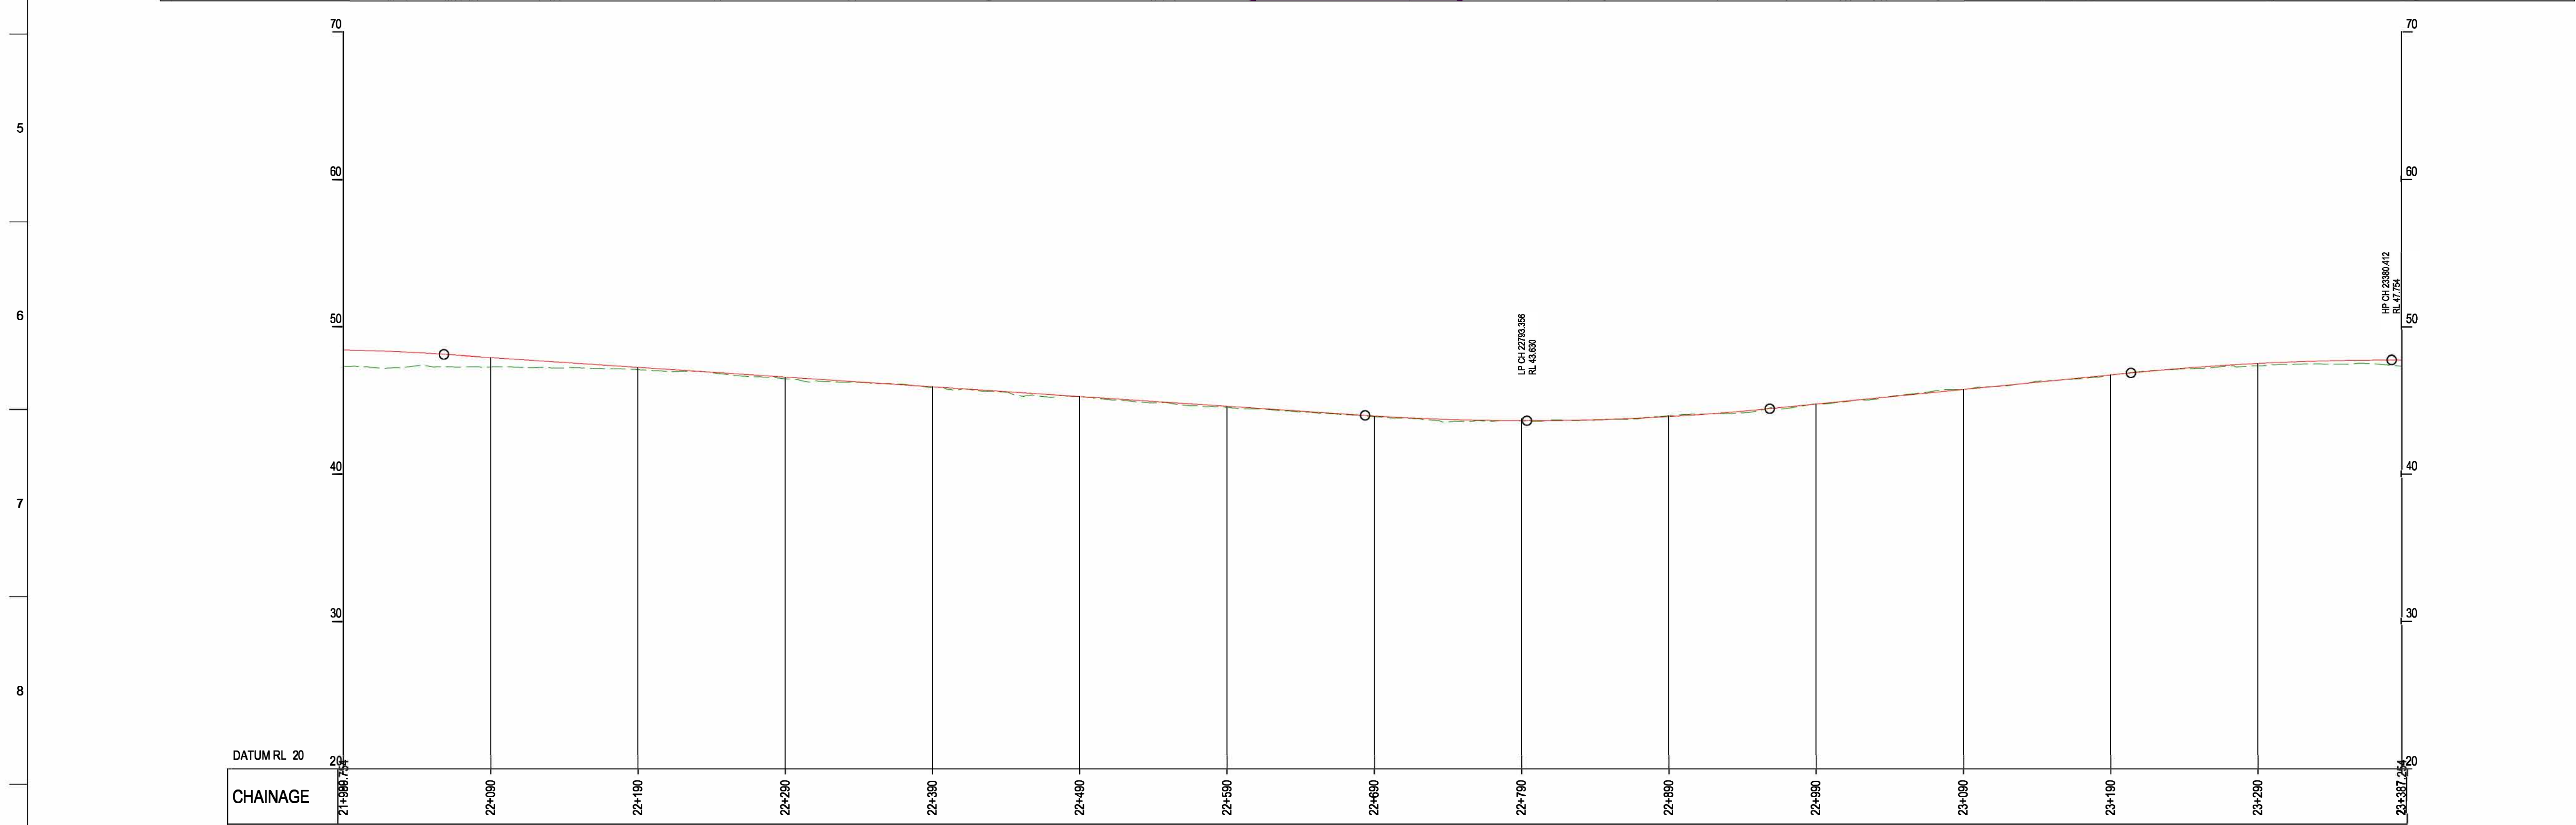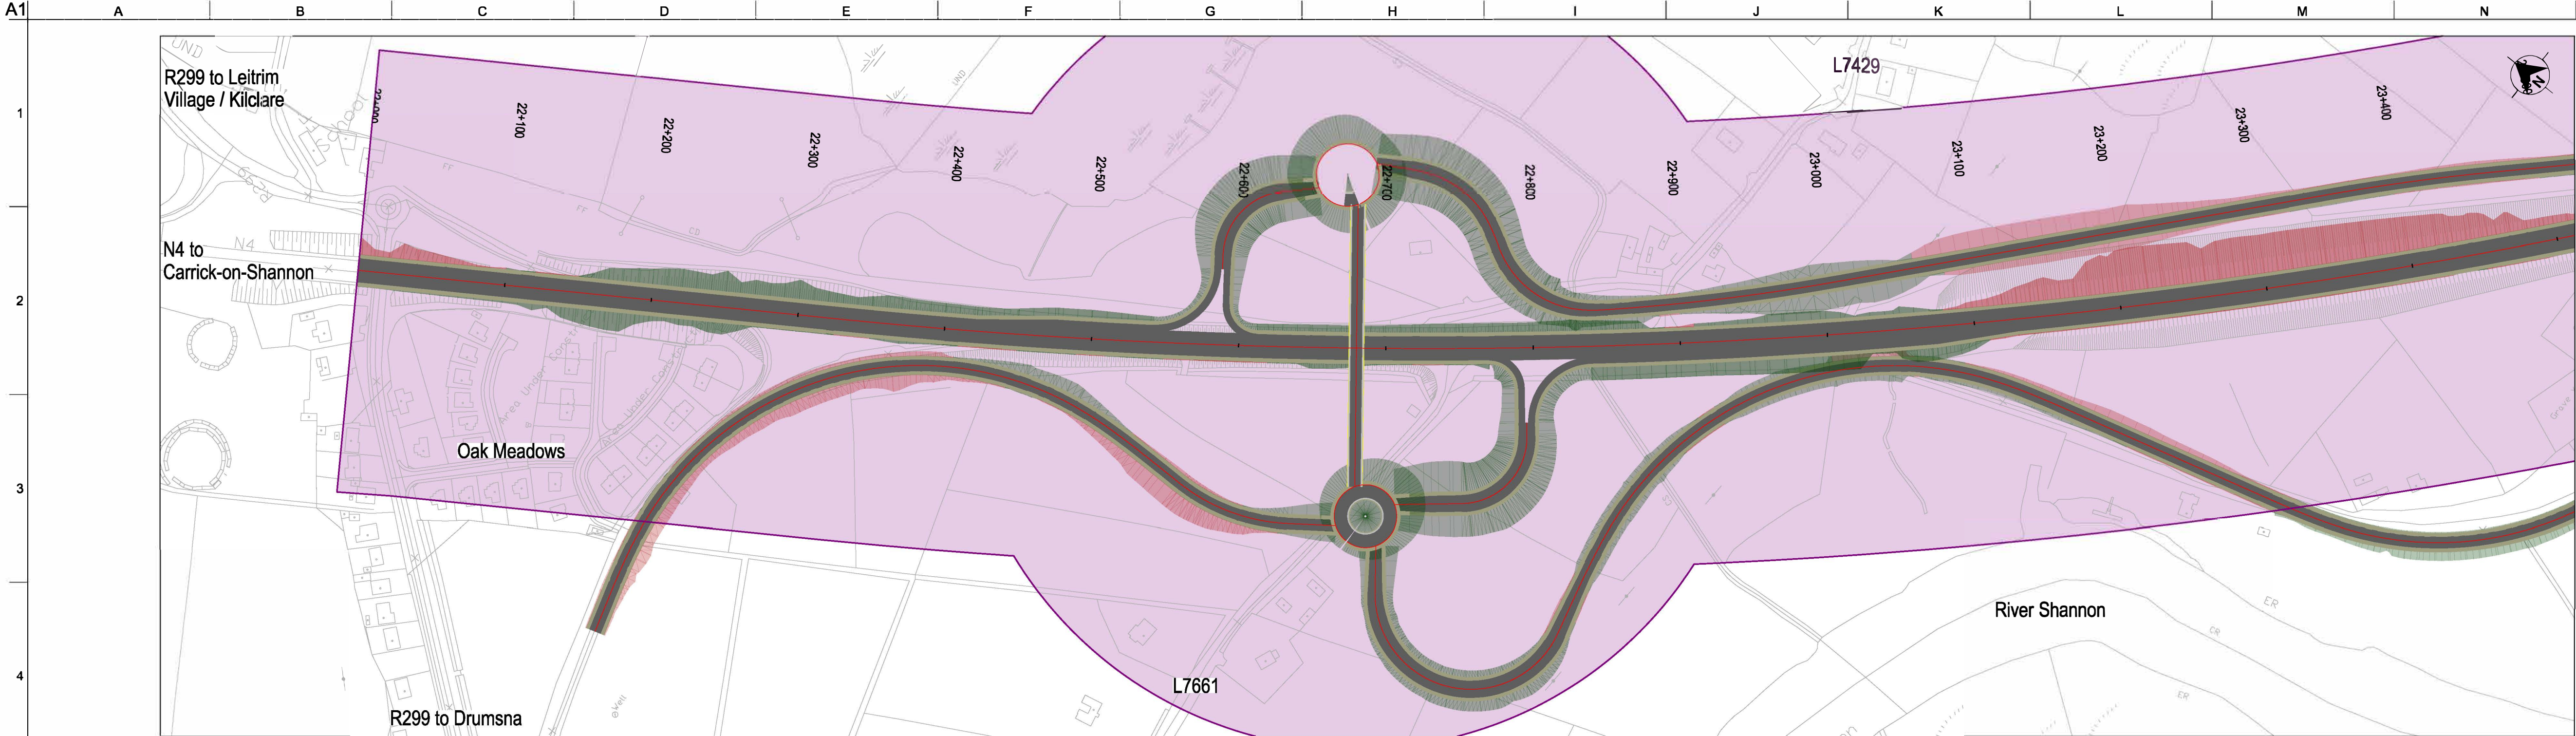


FOR INFORMATION

LEGEND - PLAN

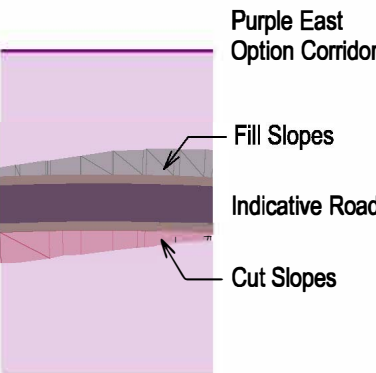

LEGEND - PROFILE

 

Important Note:

The indicative design shown was used to inform the Phase 2 Assessment of Road-based Alternatives and Options. It is preliminary only and subject to change. During Phase 3 of the Project, the design of the Preferred Transport Solution will be developed to a sufficient level of detail to establish landtake requirements and undertake further environmental assessment. On-going studies and engagement with property owners and other key stakeholders will inform this design development, including the exact details of the road cross-section, earthworks, junctions, mainline and side road design, accommodation works design, drainage design, and mitigation measures.

OSI Licence number 2022/051 NMA, 139
OSI Licence number 2022/18/CCMA

Notes

Clients



Comhairle Chontae Liatroma
Leitrim County Council



Comhairle Contae Ros Comáin
Roscommon County Council



An Roinn Iompair
Department of Transport

Tionscadal Éireann
Project Ireland
2040



Bonnevoies Iompair Éireann
European Infrastructure Fund



Key Plan

Consultant



Corporate House
City East Business Park
Ballybrit, Galway, Ireland

Tel +353 (0)91 460675
www.carrickdromod.ie
www.arup.ie

Job Title

N4 Carrick-on-Shannon to Dromod Project



Scale
1:2500H/250V@A1, 1:5000H/500V@A3

Role
Civil - Highways

Date
August 2021

P05	22/07/2022	EAM	MTH	EMC
Issued For Information (Status S2)				
P04	08/04/2023	EAM	MTH	EMC
Issued For Information (Status S2)				
P03	01/03/2023	EAM	MTH	EMC
Issued For Information (Status S2)				
P02	20/08/2021	EAM	MTH	EMC
Issued For Information (Status S2)				
Issue	Date	By	Chkd	Appd

Drawing Title

Stage 1 Options -
Purple East Design
Plan and Profile, Sheet 1 of 6



Suitability

S2 - Suitable for Information

Job No	Figure ID	Rev.
274219	8.3.12.1	P05


Drawing No

274219-ARUP-02-OS-DR-CH1-209111

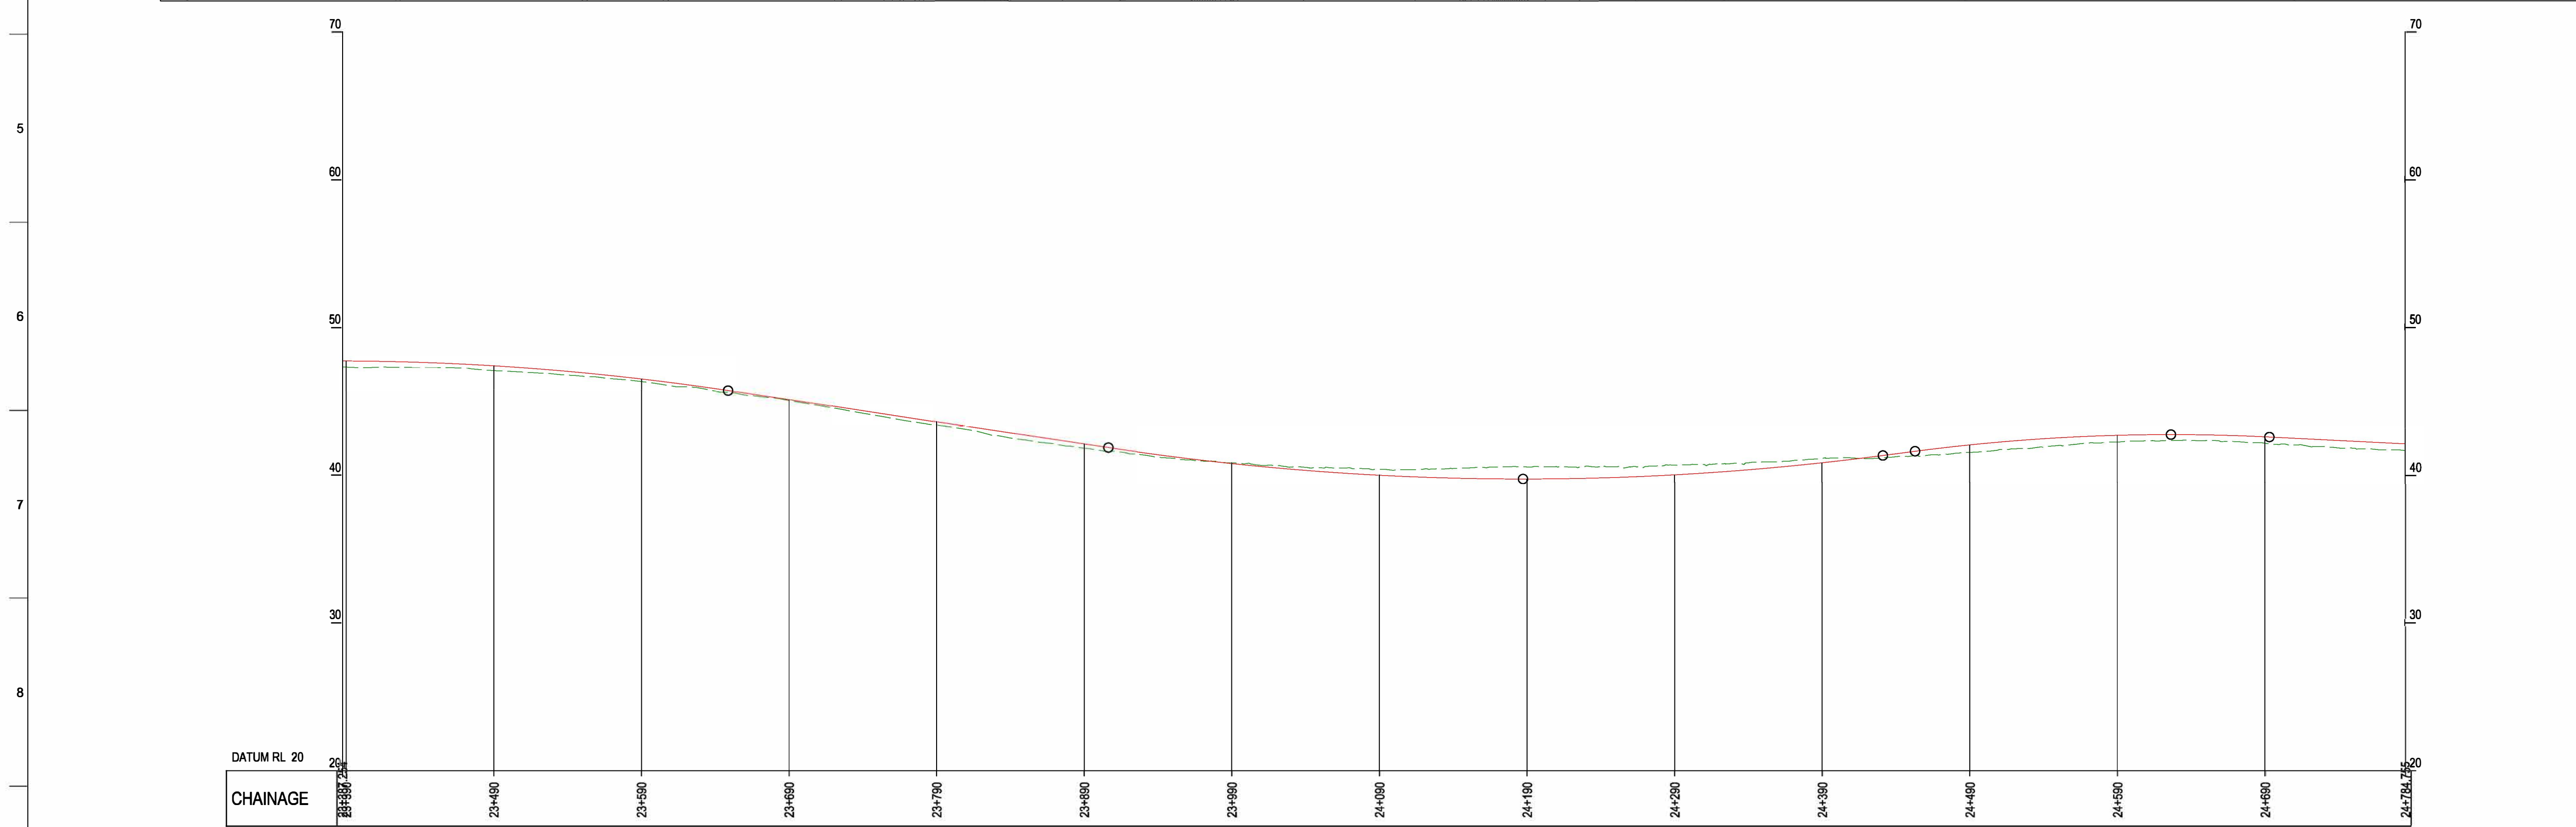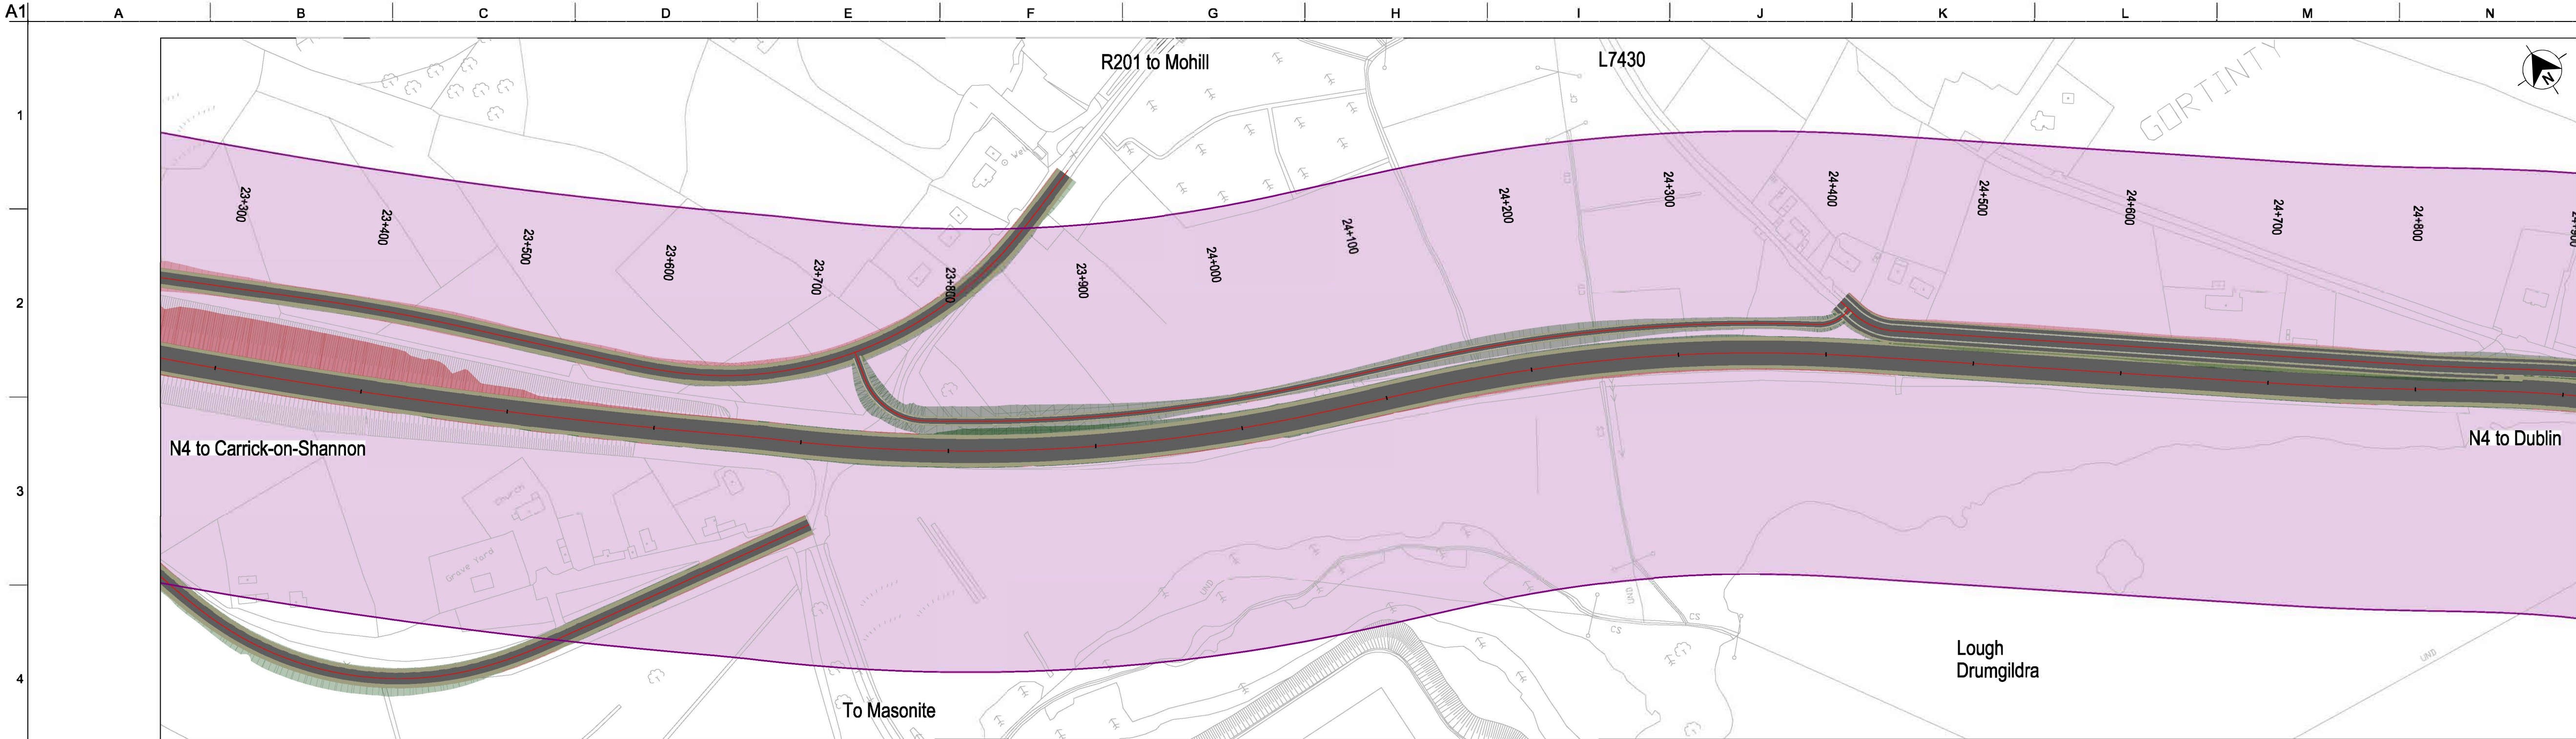


FOR INFORMATION

LEGEND - PLAN

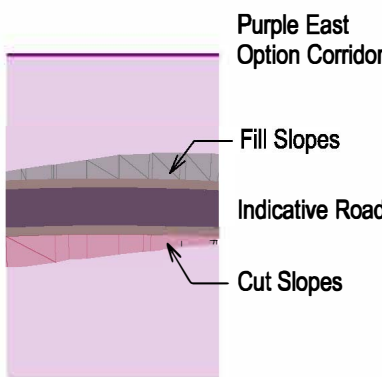

LEGEND - PROFILE

 

Important Note:

The indicative design shown was used to inform the Phase 2 Assessment of Road-based Alternatives and Options. It is preliminary only and subject to change. During Phase 3 of the Project, the design of the Preferred Transport Solution will be developed to a sufficient level of detail to establish landtake requirements and undertake further environmental assessment. On-going studies and engagement with property owners and other key stakeholders will inform this design development, including the exact details of the road cross-section, earthworks, junctions, mainline and side road design, accommodation works design, drainage design, and mitigation measures.

OSI Licence number 2022/051 NMA, 139
OSI Licence number 2022/18/CCMA

Notes

Clients



Comhairle Chontae Leitrim
County Council



Comhairle Contae Ros Comáin
Roscommon County Council




An Roinn Iompair
Department of Transport



Key Plan

Consultant

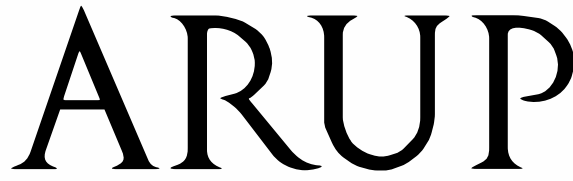

Corporate House
City East Business Park
Ballybrit, Galway, Ireland

Tel +353 (0)91 460675
www.carrickdromod.ie
www.arup.ie

Job Title

N4 Carrick-on-Shannon to Dromod Project



Carrick-on-Shannon to Dromod

Scale

1:2500H/250V@A1, 1:5000H/500V@A3

Role

Civil - Highways

Date

August 2021

PO5	22/07/2022	EAM	MTH	EMC
Issued For Information (Status S2)				
PO4	08/04/2024	EAM	MTH	EMC
Issued For Information (Status S2)				
PO3	01/03/2024	EAM	MTH	EMC
Issued For Information (Status S2)				
PO2	20/08/2021	EAM	MTH	EMC
Issued For Information (Status S2)				
Issue	Date	By	Chkd	Appd

Drawing Title

Stage 1 Options -
Purple East Design
Plan and Profile, Sheet 2 of 6

Suitability

S2 - Suitable for Information

Job No	Figure ID	Rev.
274219	8.3.12.2	P05


Drawing No

274219-ARUP-02-OS-DR-CH1-209112




FOR INFORMATION

LEGEND - PLAN

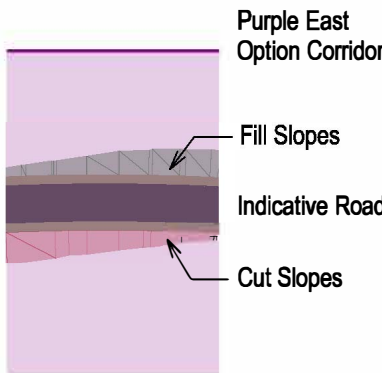


LEGEND - PROFILE

 

Important Note:

The indicative design shown was used to inform the Phase 2 Assessment of Road-based Alternatives and Options. It is preliminary only and subject to change.
During Phase 3 of the Project, the design of the Preferred Transport Solution will be developed to a sufficient level of detail to establish landtake requirements and undertake further environmental assessment. On-going studies and engagement with property owners and other key stakeholders will inform this design development, including the exact details of the road cross-section, earthworks, junctions, mainline and side road design, accommodation works design, drainage design, and mitigation measures.

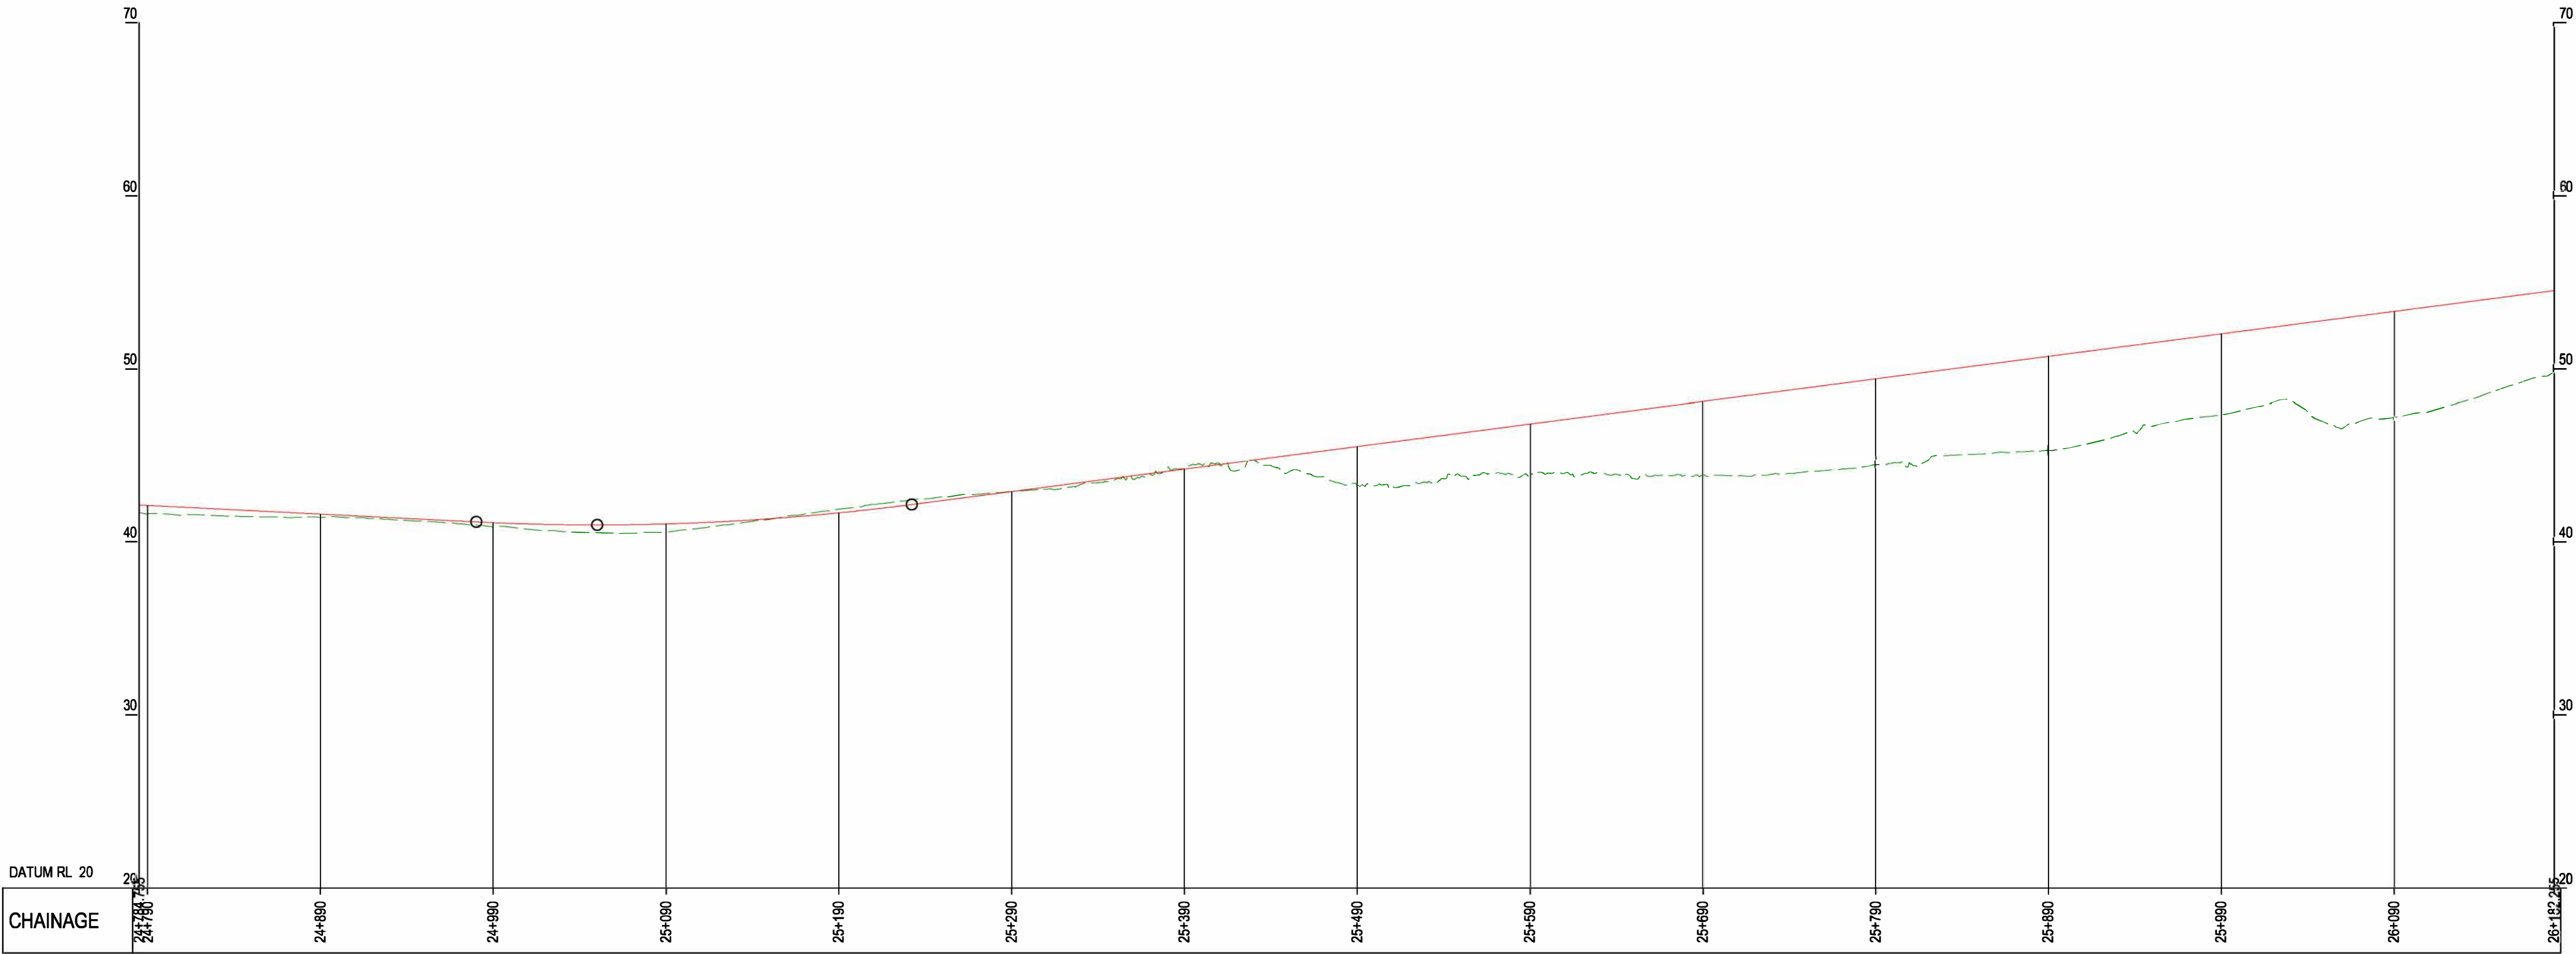

OSI Licence number 2022/051 NMA, 139
OSI Licence number 2022/18/CCMA

Notes

Clients



Comhairle Chontae Liatroma
Leitrim County Council



Comhairle Contae Ros Comáin
Roscommon County Council



An Roinn Iompair
Department of Transport


Tionscadal Éireann
Project Ireland
2040

TIU
Bonnevoir Iompair Éireann
Bonnevoir Infrastructure Ireland



Key Plan

Consultant

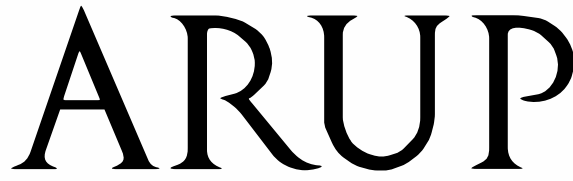

Corporate House
City East Business Park
Ballybrit, Galway, Ireland

Tel +353 (0)91 460675
www.carrickdromod.ie
www.arup.ie

Job Title

N4 Carrick-on-Shannon to Dromod Project



Scale
1:2500H/250V@A1, 1:5000H/500V@A3

Role
Civil - Highways

Date
August 2021

P05	22/07/2022	EAM	MTH	EMC
Issued For Information (Status S2)				
P04	08/04/2025	EAM	MTH	EMC
Issued For Information (Status S2)				
P03	01/03/2025	EAM	MTH	EMC
Issued For Information (Status S2)				
P02	20/08/2021	EAM	MTH	EMC
Issued For Information (Status S2)				
Issue	Date	By	Chkd	Appd

Drawing Title

Stage 1 Options -
Purple East Design
Plan and Profile, Sheet 3 of 6


Suitability

S2 - Suitable for Information

Job No	Figure ID	Rev.
274219	8.3.12.3	P05


Drawing No

274219-ARUP-02-OS-DR-CH1-209113

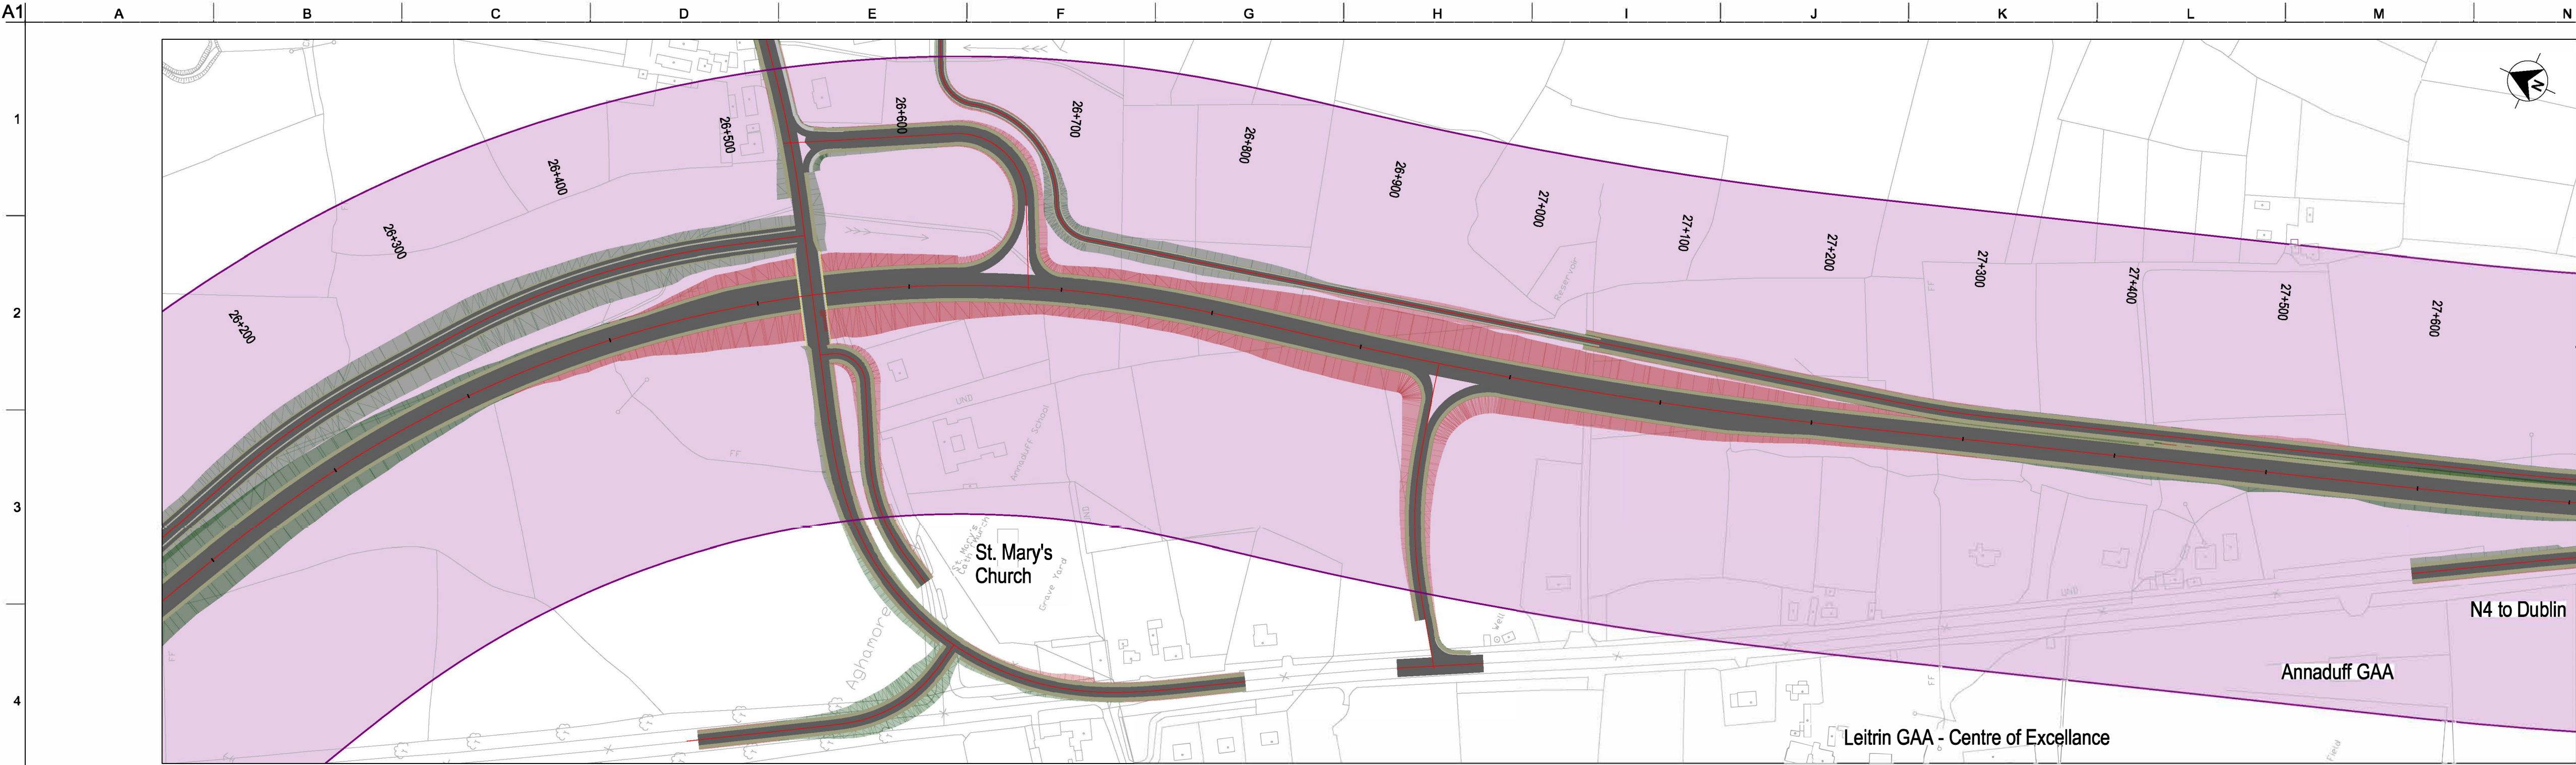


FOR INFORMATION

LEGEND - PLAN

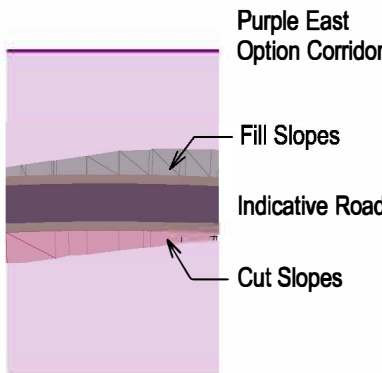

LEGEND - PROFILE

 

Important Note:

The indicative design shown was used to inform the Phase 2 Assessment of Road-based Alternatives and Options. It is preliminary only and subject to change.
During Phase 3 of the Project, the design of the Preferred Transport Solution will be developed to a sufficient level of detail to establish landtake requirements and undertake further environmental assessment. On-going studies and engagement with property owners and other key stakeholders will inform this design development, including the exact details of the road cross-section, earthworks, junctions, mainline and side road design, accommodation works design, drainage design, and mitigation measures.

OSI Licence number 2022/051 NMA, 139
OSI Licence number 2022/18/CCMA

Notes

Clients



Comhairle Chontae Liatroma
Leitrim County Council



Comhairle Contae Ros Comáin
Roscommon County Council



An Roinn Iompair
Department of Transport

Tionscadal Éireann
Project Ireland
2040



Key Plan

Consultant



Corporate House
City East Business Park
Ballybrit, Galway, Ireland

Tel +353 (0)91 460675
www.carrickdromod.ie
www.arup.ie

Job Title

N4 Carrick-on-Shannon to Dromod Project



Scale

1:2500H/250V@A1, 1:5000H/500V@A3

Role

Civil - Highways

Date

August 2021

P05	22/07/2022	EAM	MTH	EMC
Issued For Information (Status S2)				
P04	08/04/2026	EAM	MTH	EMC
Issued For Information (Status S2)				
P03	01/03/2026	EAM	MTH	EMC
Issued For Information (Status S2)				
P02	20/08/2021	EAM	MTH	EMC
Issued For Information (Status S2)				
Issue	Date	By	Chkd	Appd

Drawing Title

Stage 1 Options -
Purple East Design
Plan and Profile, Sheet 4 of 6

Suitability

S2 - Suitable for Information

Job No	Figure ID	Rev.
274219	8.3.12.4	P05


Drawing No

274219-ARUP-02-OS-DR-CH1-209114




FOR INFORMATION

LEGEND - PLAN

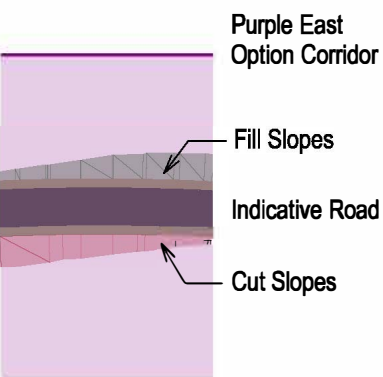

LEGEND - PROFILE

 

Important Note:

The indicative design shown was used to inform the Phase 2 Assessment of Road-based Alternatives and Options. It is preliminary only and subject to change.
During Phase 3 of the Project, the design of the Preferred Transport Solution will be developed to a sufficient level of detail to establish landtake requirements and undertake further environmental assessment. On-going studies and engagement with property owners and other key stakeholders will inform this design development, including the exact details of the road cross-section, earthworks, junctions, mainline and side road design, accommodation works design, drainage design, and mitigation measures.

OSI Licence number 2022/OSI NMA, 139
OSI Licence number 2022/18/CCMA

Notes

Clients



Comhairle Chontae Liatroma
Leitrim County Council



Comhairle Contae
Ros Comáin
Roscommon
County Council



An Roinn Iompair
Department of Transport

Tionscadal Éireann
Project Ireland
2040



Key Plan

Consultant

ARUP

Corporate House
City East Business Park
Ballybrit, Galway, Ireland

Tel +353 (0)91 460675
www.carrickdromod.ie
www.arup.ie

Job Title

N4 Carrick-on-Shannon to Dromod Project



Carrick-on-Shannon to Dromod

Scale

1:2500H/250V@A1, 1:5000H/500V@A3

Role

Civil - Highways

Date

August 2021

P05	22/07/2022	EAM	MTH	EMC
Issued For Information (Status S2)				
P04	08/04/2021	EAM	MTH	EMC
Issued For Information (Status S2)				
P03	01/03/2021	EAM	MTH	EMC
Issued For Information (Status S2)				
P02	20/08/2021	EAM	MTH	EMC
Issued For Information (Status S2)				
Issue	Date	By	Chkd	Appd

Drawing Title

Stage 1 Options -
Purple East Design
Plan and Profile, Sheet 5 of 6

Suitability



S2 - Suitable for Information

Job No	Figure ID	Rev.
274219	8.3.12.5	P05

Drawing No


274219-ARUP-02-OS-DR-CH1-209115

A1
1
2
3
4
5
6
7
8
9
10

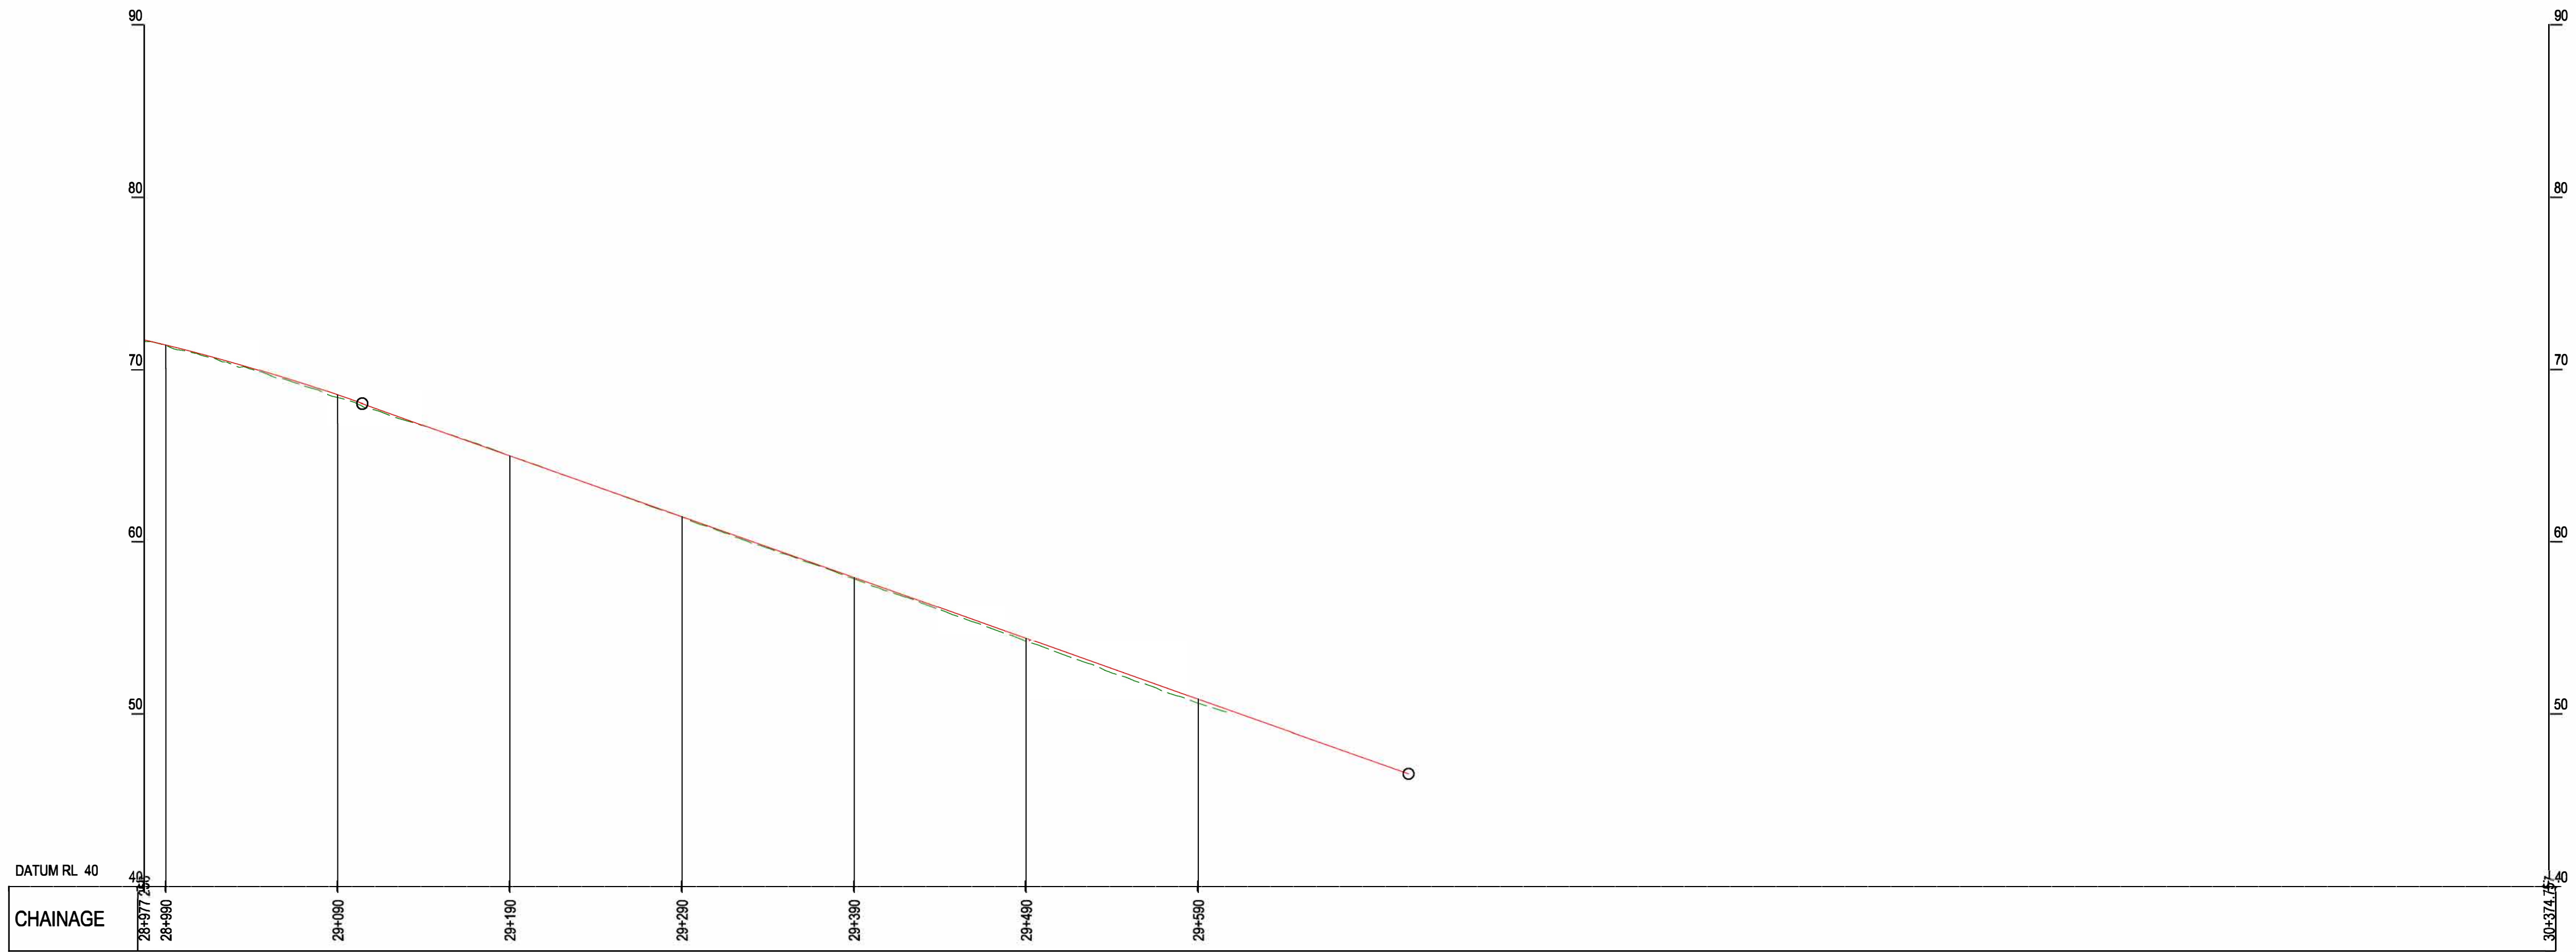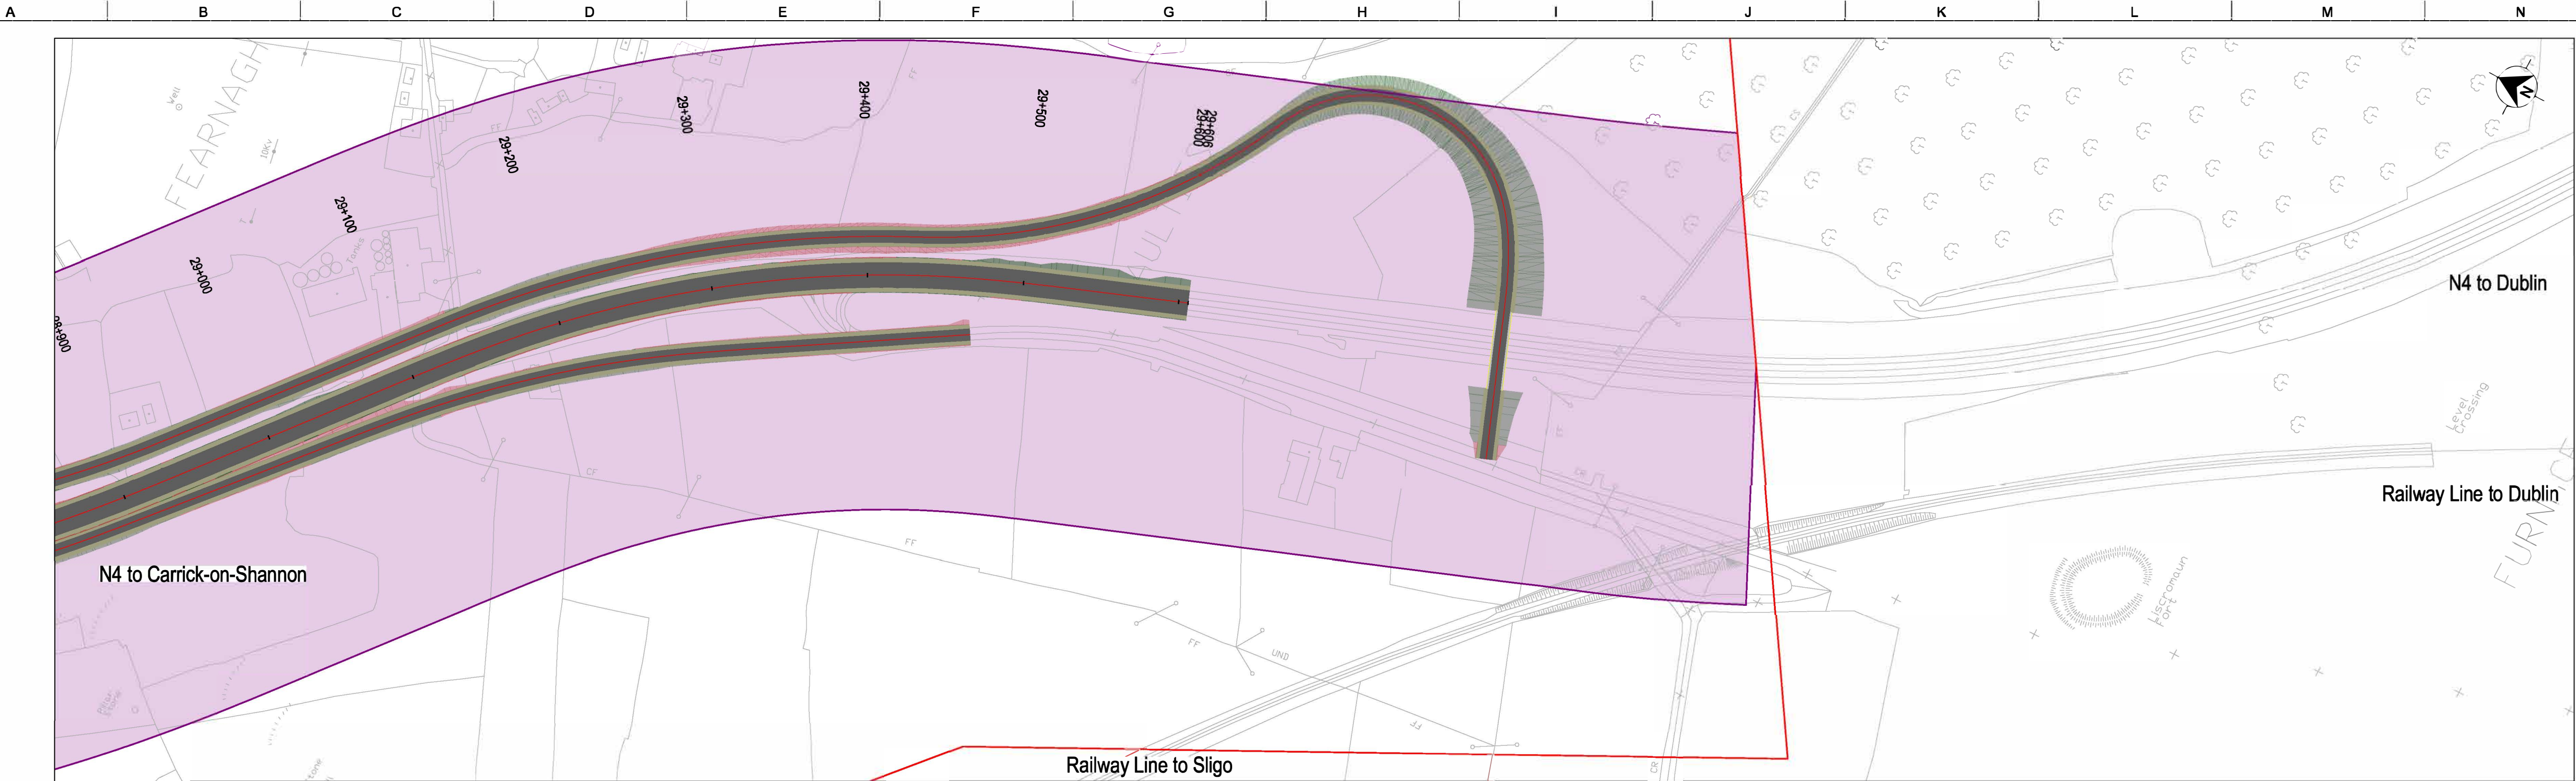


FOR INFORMATION

LEGEND - PLAN

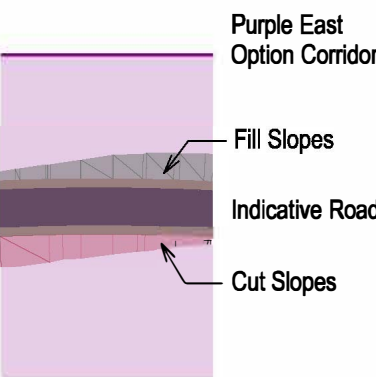

LEGEND - PROFILE

 

Important Note:

The indicative design shown was used to inform the Phase 2 Assessment of Road-based Alternatives and Options. It is preliminary only and subject to change.
During Phase 3 of the Project, the design of the Preferred Transport Solution will be developed to a sufficient level of detail to establish landtake requirements and undertake further environmental assessment. On-going studies and engagement with property owners and other key stakeholders will inform this design development, including the exact details of the road cross-section, earthworks, junctions, mainline and side road design, accommodation works design, drainage design, and mitigation measures.

OSI Licence number 2022/051 NMA, 139
OSI Licence number 2022/18/CCMA

Notes

Clients



Comhairle Chontae Liatroma
Leitrim County Council



Comhairle Contae Ros Comáin
Roscommon County Council




An Roinn Iompair
Department of Transport

Tionscadal Éireann
Project Ireland
2040



Key Plan

Consultant

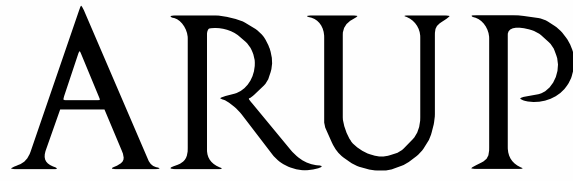

Corporate House
City East Business Park
Ballybrit, Galway, Ireland

Tel +353 (0)91 460675
www.carrickdromod.ie
www.arup.ie

Job Title

N4 Carrick-on-Shannon to Dromod Project



Scale
1:2500H/250V@A1, 1:5000H/500V@A3

Role
Civil - Highways

Date
August 2021

P05	22/07/2022	EAM	MTH	EMC
Issued For Information (Status S2)				
P04	08/04/2020	EAM	MTH	EMC
Issued For Information (Status S2)				
P03	01/03/2020	EAM	MTH	EMC
Issued For Information (Status S2)				
P02	20/08/2021	EAM	MTH	EMC
Issued For Information (Status S2)				
Issue	Date	By	Chkd	Appd

Drawing Title

Stage 1 Options -
Purple East Design
Plan and Profile, Sheet 6 of 6

Suitability

S2 - Suitable for Information

Job No	Figure ID	Rev.
274219	8.3.12.6	P05

Drawing No

274219-ARUP-02-OS-DR-CH1-209116