

1  
2  
3  
4  
5  
6  
7  
8  
9  
10

A

B

C

D

E

F

G

H

I

J

K



L

M

N


O

P

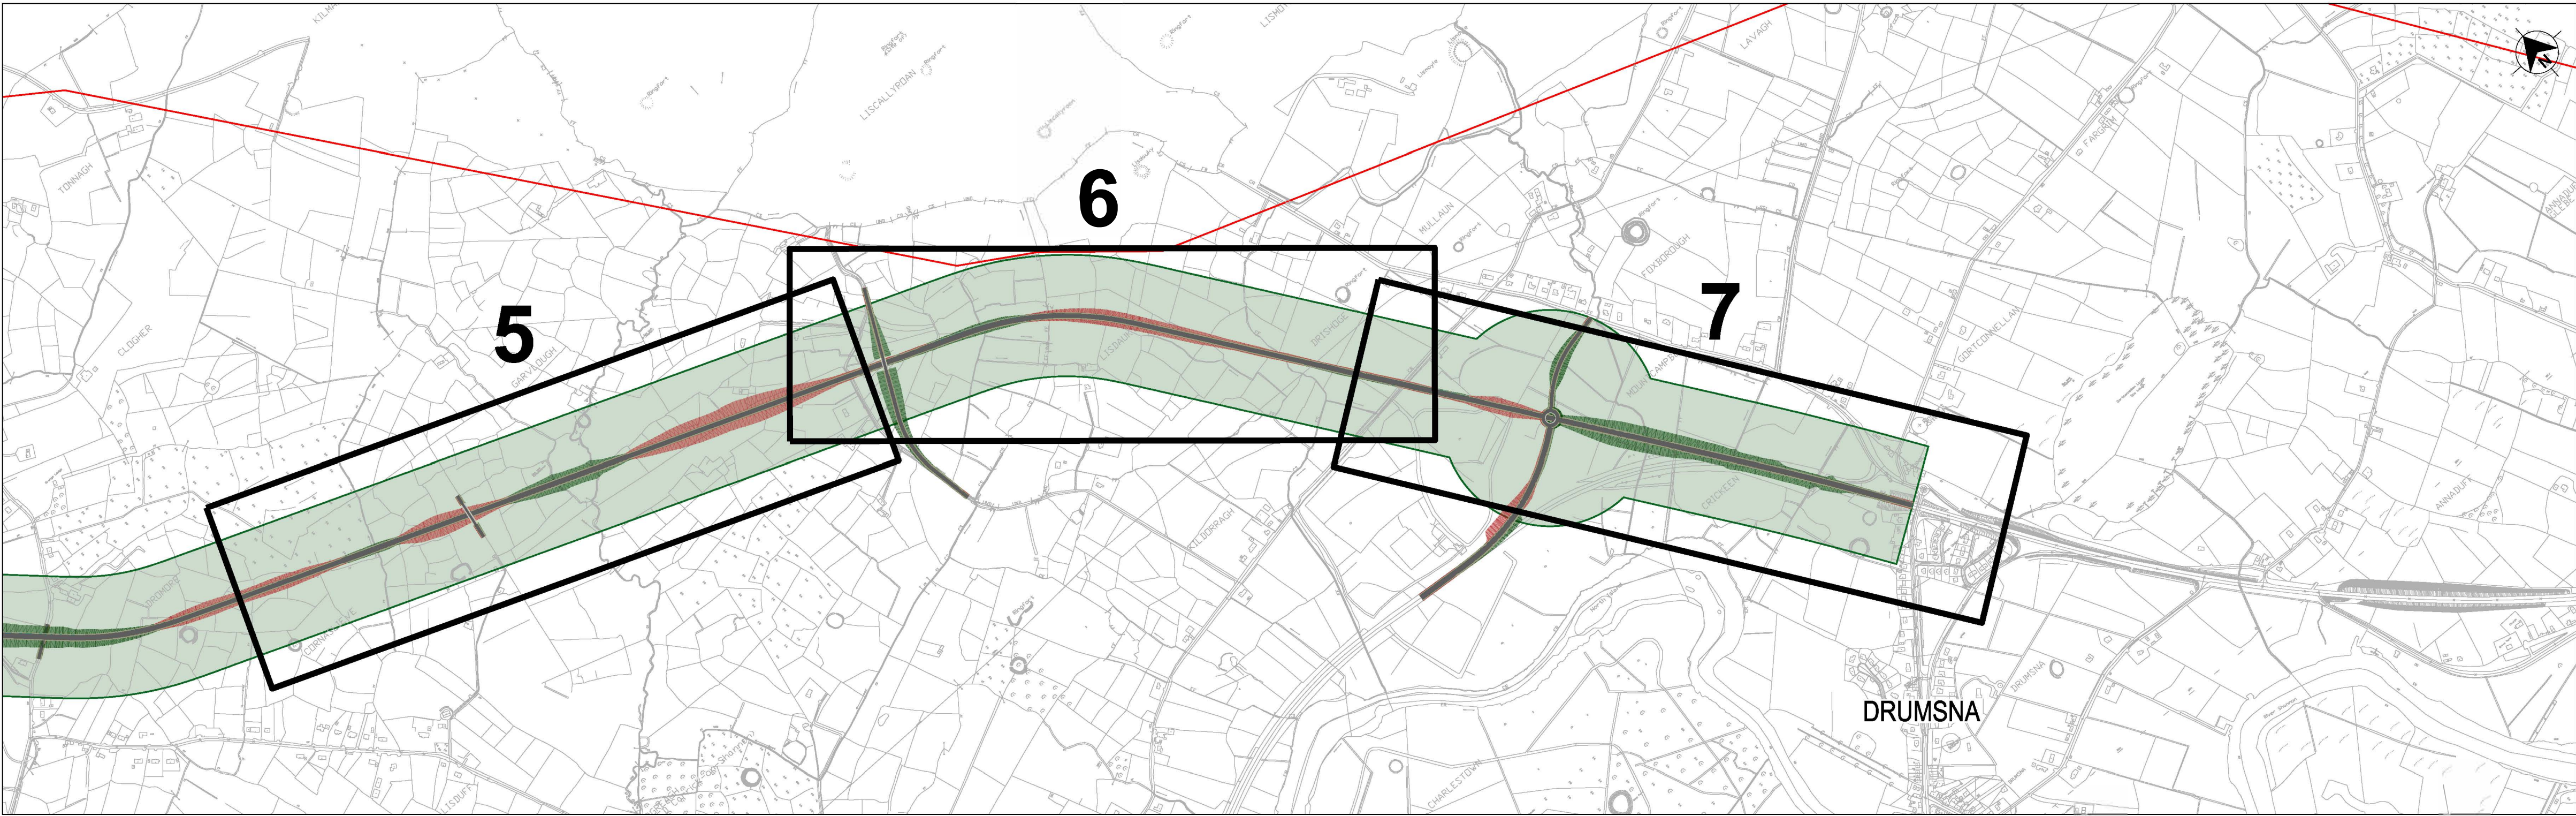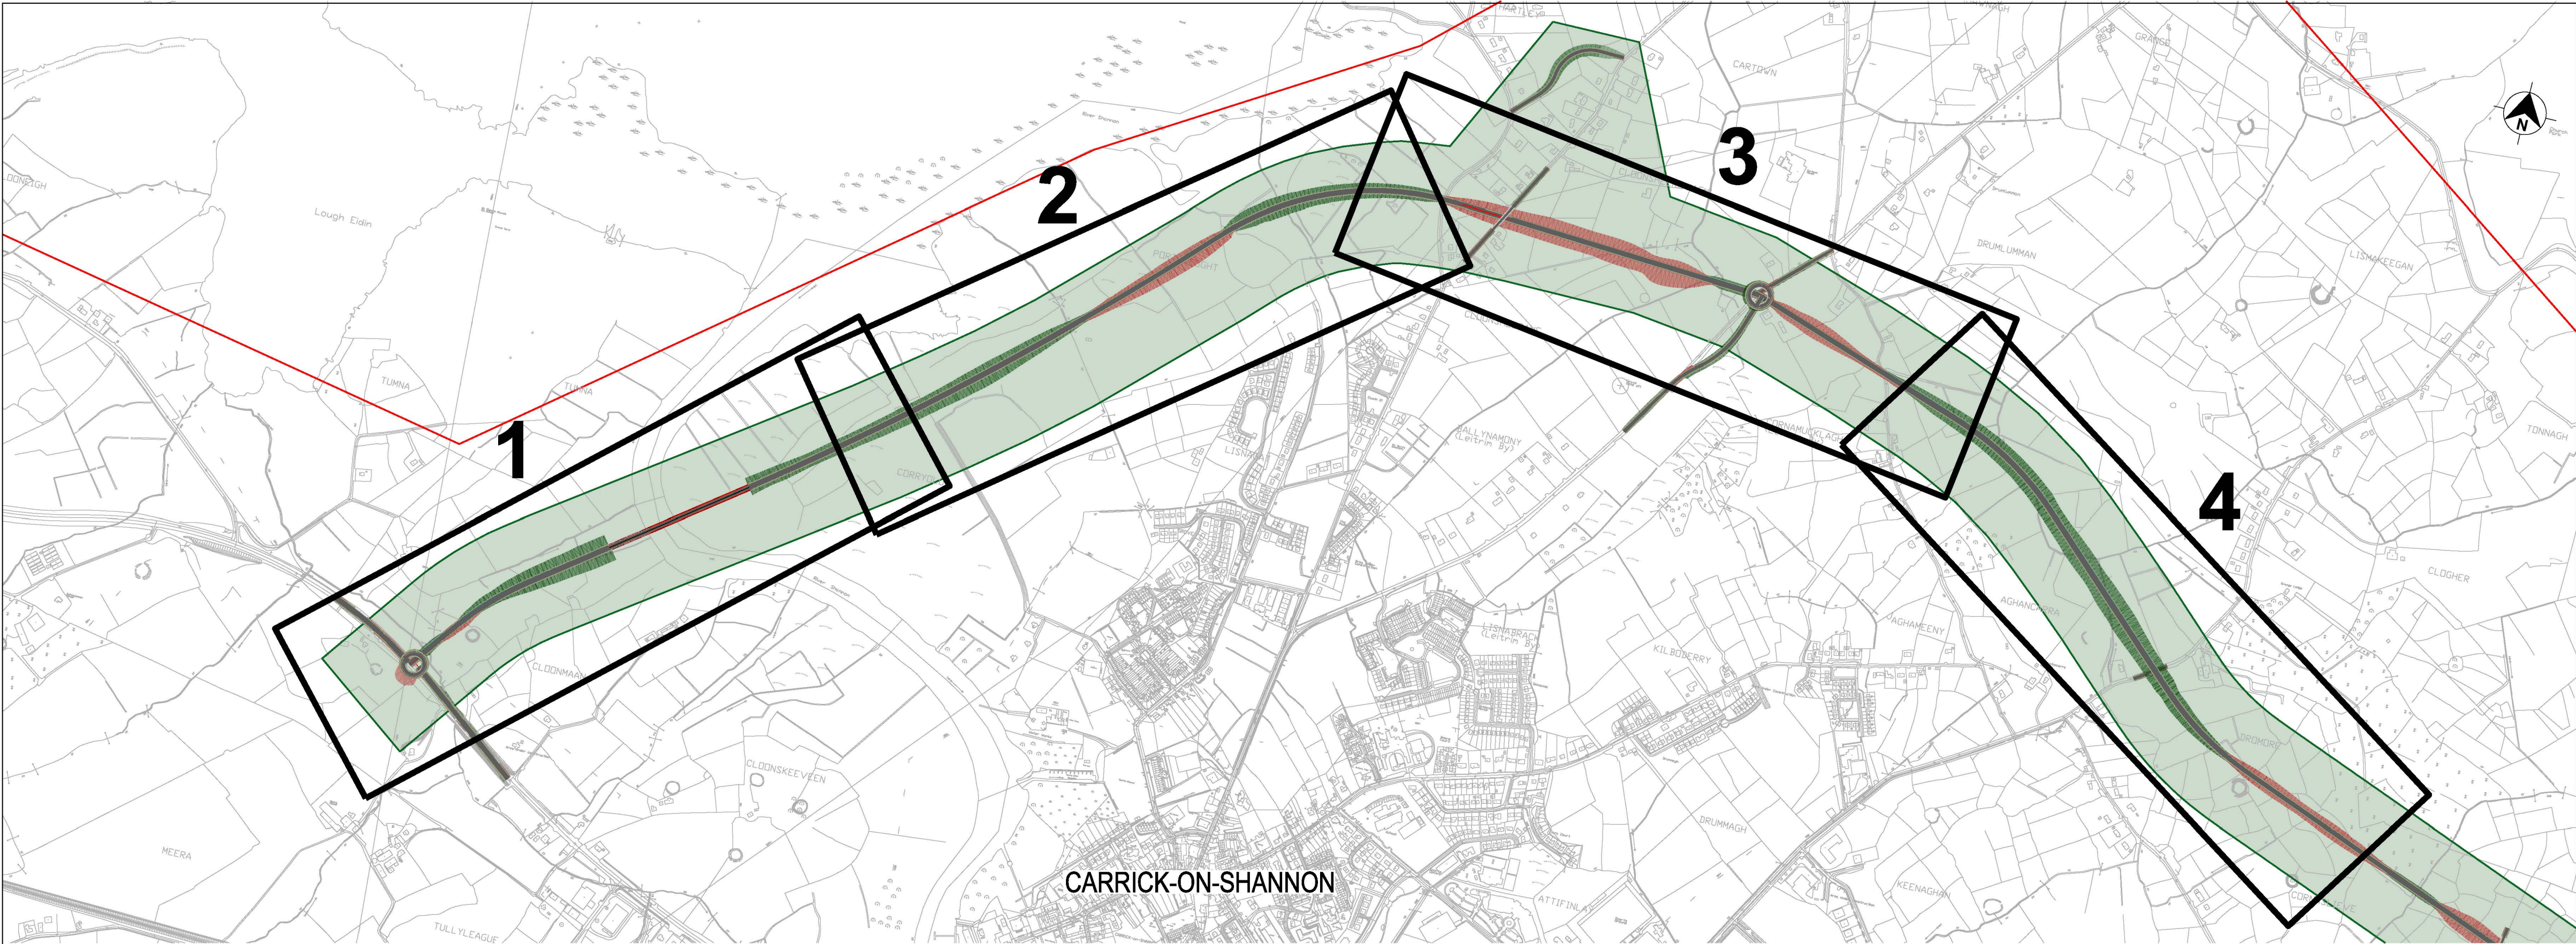


FOR INFORMATION

LEGEND - PLAN

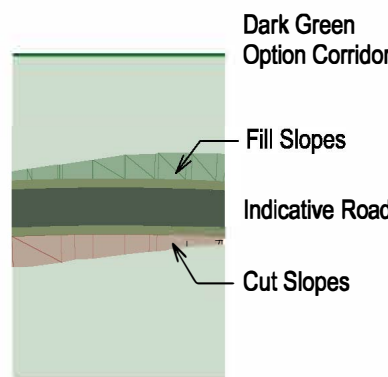

LEGEND - PROFILE

 

Important Note:

The indicative design shown was used to inform the Phase 2 Assessment of Road-based Alternatives and Options. It is preliminary only and subject to change.  
During Phase 3 of the Project, the design of the Preferred Transport Solution will be developed to a sufficient level of detail to establish landtake requirements and undertake further environmental assessment. On-going studies and engagement with property owners and other key stakeholders will inform this design development, including the exact details of the road cross-section, earthworks, junctions, mainline and side road design, accommodation works design, drainage design, and mitigation measures.

OSI Licence number 2022/OSI\_NMA\_139  
OSI Licence number 2022/18/CCMA

Notes

Clients



Comhairle Chontae Liatroma  
Leitrim County Council



Comhairle Contae Ros Comáin  
Roscommon County Council



An Roinn Iompair  
Department of Transport

Tionscadal Éireann  
Project Ireland  
2040



Key Plan

Consultant



Corporate House  
City East Business Park  
Ballybrit, Galway, Ireland

Tel +353 (0)91 460675  
www.carrickdromod.ie  
www.arup.ie

Job Title

N4 Carrick-on-Shannon to Dromod Project



Scale

1:10000H@A1, 1:20000H@A3

Role

Civil - Highways

Date

March 2022

| Issue                              | Date       | By  | Chkd | Appd |
|------------------------------------|------------|-----|------|------|
| P03                                | 22/07/2022 | EAM | MTH  | EMC  |
| Issued For Information (Status S2) |            |     |      |      |
| P02                                | 09/04/2022 | EAM | MTH  | EMC  |
| Issued For Information (Status S2) |            |     |      |      |
| P01                                | 01/03/2022 | EAM | MTH  | EMC  |
| Issued For Information (Status S2) |            |     |      |      |

Drawing Title

Stage 1 Options -  
Dark Green Design  
Plan and Profile, Key Plan

Suitability

S2 - Suitable for Information


| Job No | Figure ID | Rev. |
|--------|-----------|------|
| 274219 | 7.3.8.0   | P03  |

Drawing No

274219-ARUP-02-OS-DR-CH1-207201




A1  
1  
2  
3  
4  
5  
6  
7  
8  
9  
10

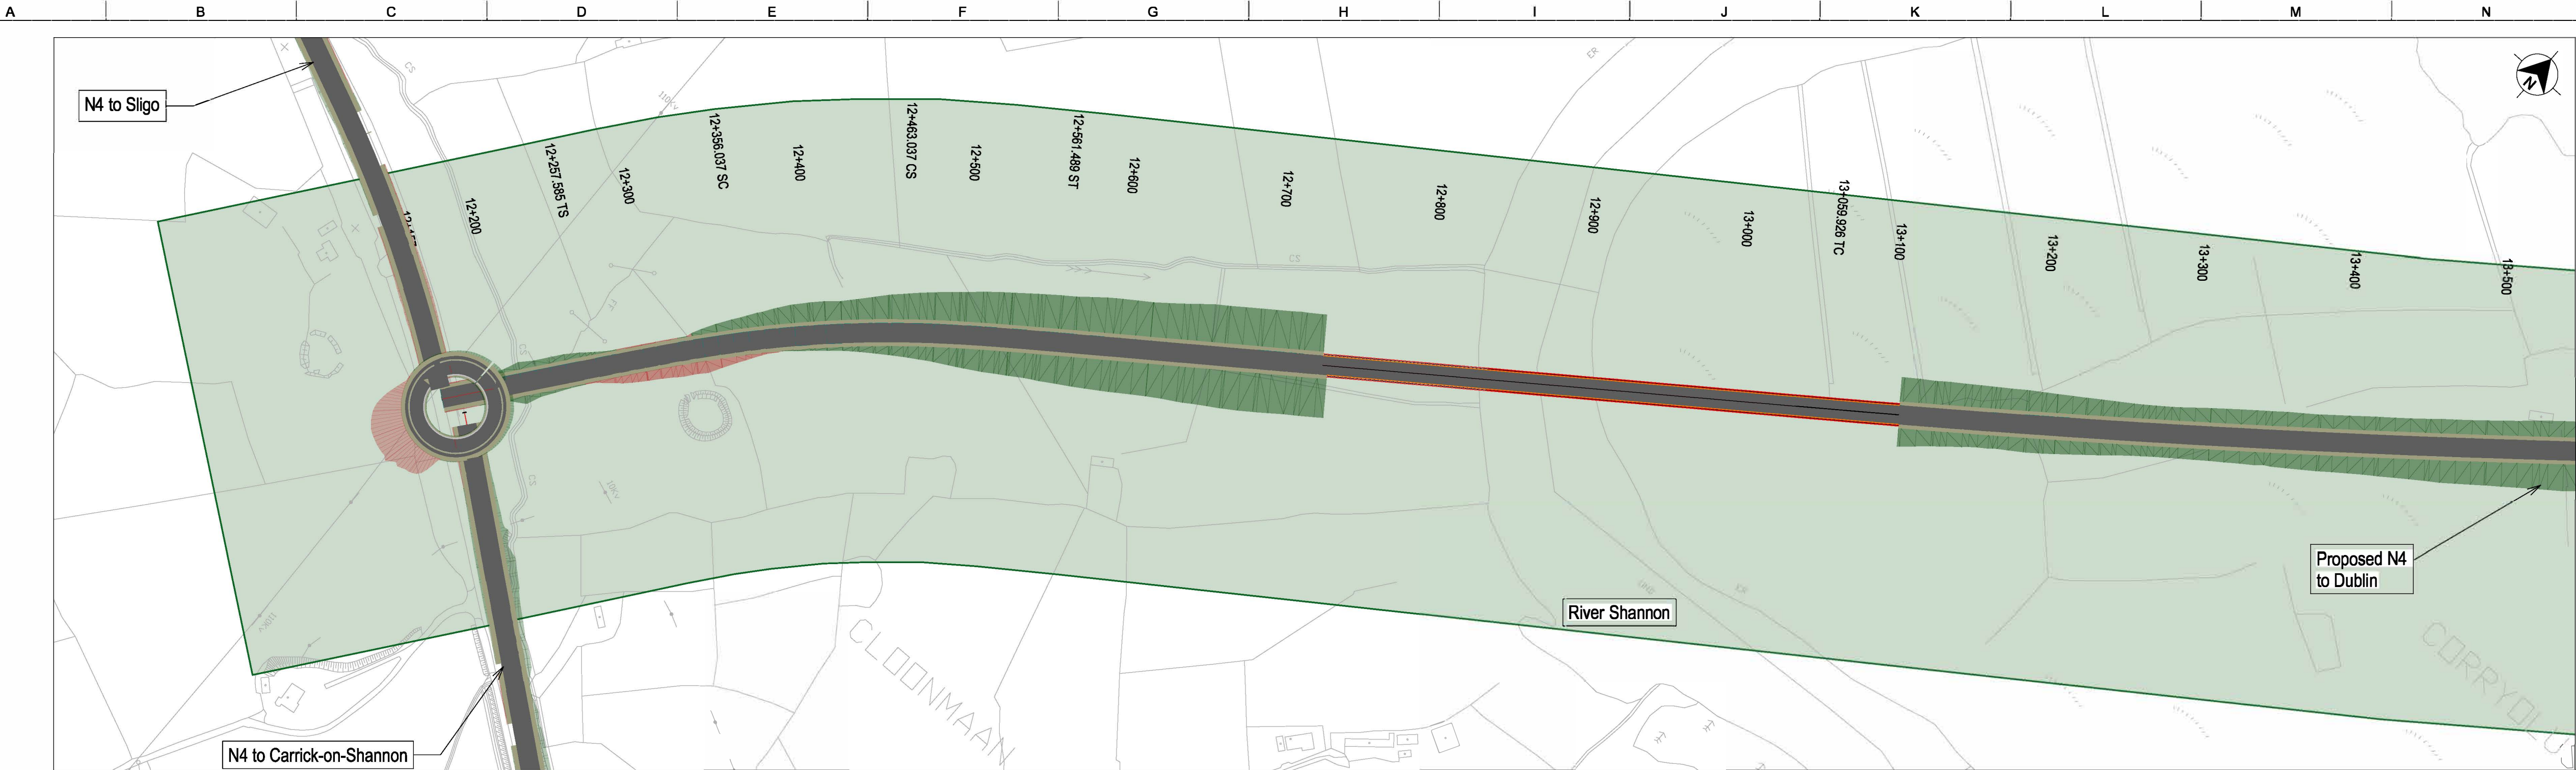


FOR INFORMATION

LEGEND - PLAN

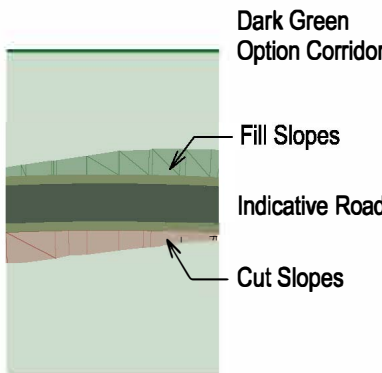

LEGEND - PROFILE

 

Important Note:

The indicative design shown was used to inform the Phase 2 Assessment of Road-based Alternatives and Options. It is preliminary only and subject to change.  
During Phase 3 of the Project, the design of the Preferred Transport Solution will be developed to a sufficient level of detail to establish landtake requirements and undertake further environmental assessment. On-going studies and engagement with property owners and other key stakeholders will inform this design development, including the exact details of the road cross-section, earthworks, junctions, mainline and side road design, accommodation works design, drainage design, and mitigation measures.

OSI Licence number 2022/051 NMA, 139  
OSI Licence number 2022/18/CCMA

Notes

Clients



Comhairle Chontae Leitrim  
County Council



Comhairle Contae Ros Comáin  
Roscommon County Council



An Roinn Iompair  
Department of Transport

Tionscadal Éireann  
Project Ireland  
2040



Key Plan

Consultant

ARUP

Corporate House  
City East Business Park  
Ballybrit, Galway, Ireland

Tel +353 (0)91 460675  
www.carrickdromod.ie  
www.arup.ie

Job Title

N4 Carrick-on-Shannon to Dromod Project



Carrick-on-Shannon to Dromod

Scale

1:2500H/250V@A1, 1:5000H/500V@A3

Role

Civil - Highways

Date

March 2022

| Issue                              | Date       | By  | Chkd | Appd |
|------------------------------------|------------|-----|------|------|
| P03                                | 22/07/2022 | EAM | MTH  | EMC  |
| Issued For Information (Status S2) |            |     |      |      |
| P02                                | 08/04/2022 | EAM | MTH  | EMC  |
| Issued For Information (Status S2) |            |     |      |      |
| P01                                | 01/03/2022 | EAM | MTH  | EMC  |
| Issued For Information (Status S2) |            |     |      |      |

Drawing Title

Stage 1 Options -  
Dark Green Design  
Plan and Profile, Sheet 1 of 7

Suitability

S2 - Suitable for Information



| Job No | Figure ID | Rev. |
|--------|-----------|------|
| 274219 | 7.3.8.1   | P03  |

Drawing No

274219-ARUP-02-OS-DR-CH1-207211




A1  
1  
2  
3  
4  
5  
6  
7  
8  
9  
10

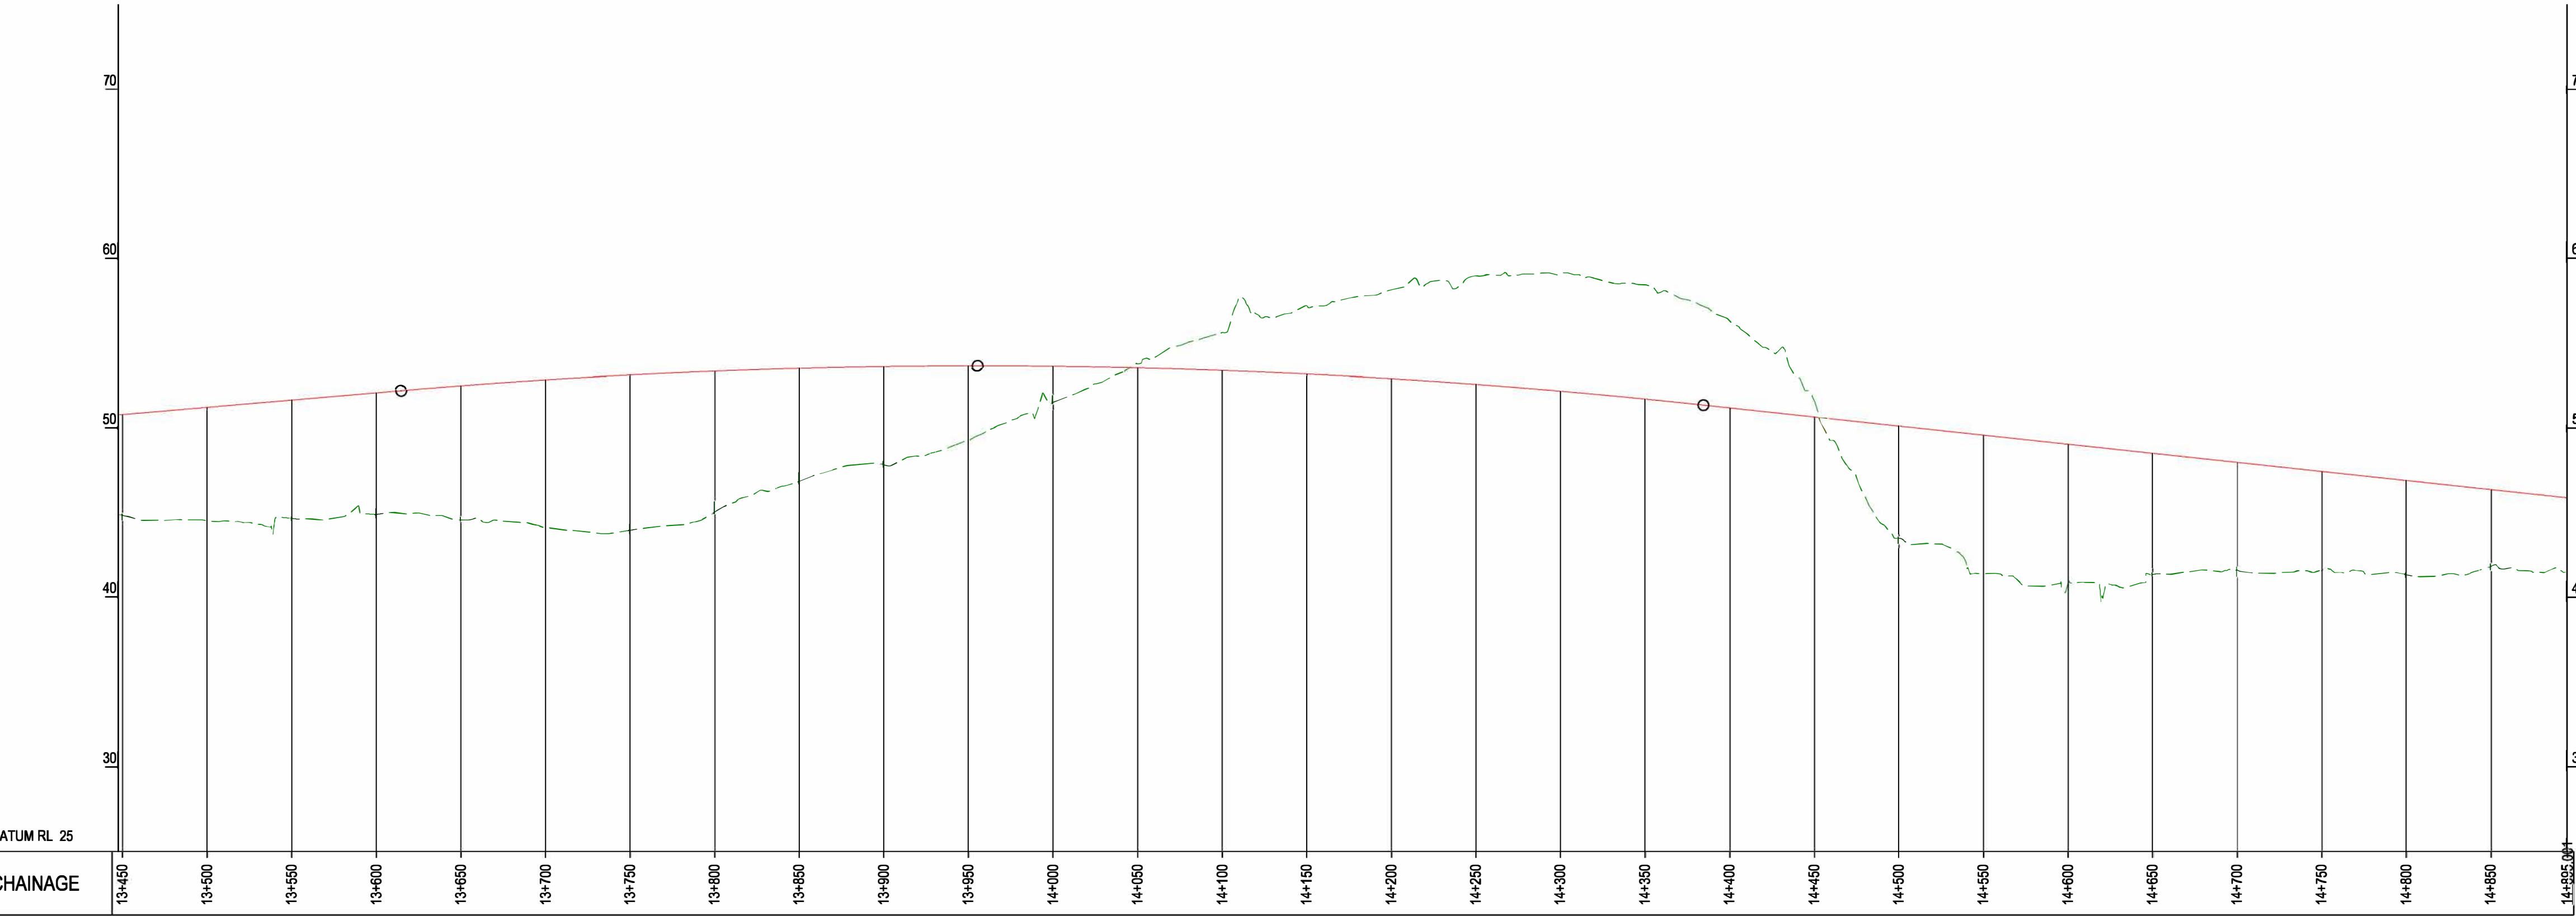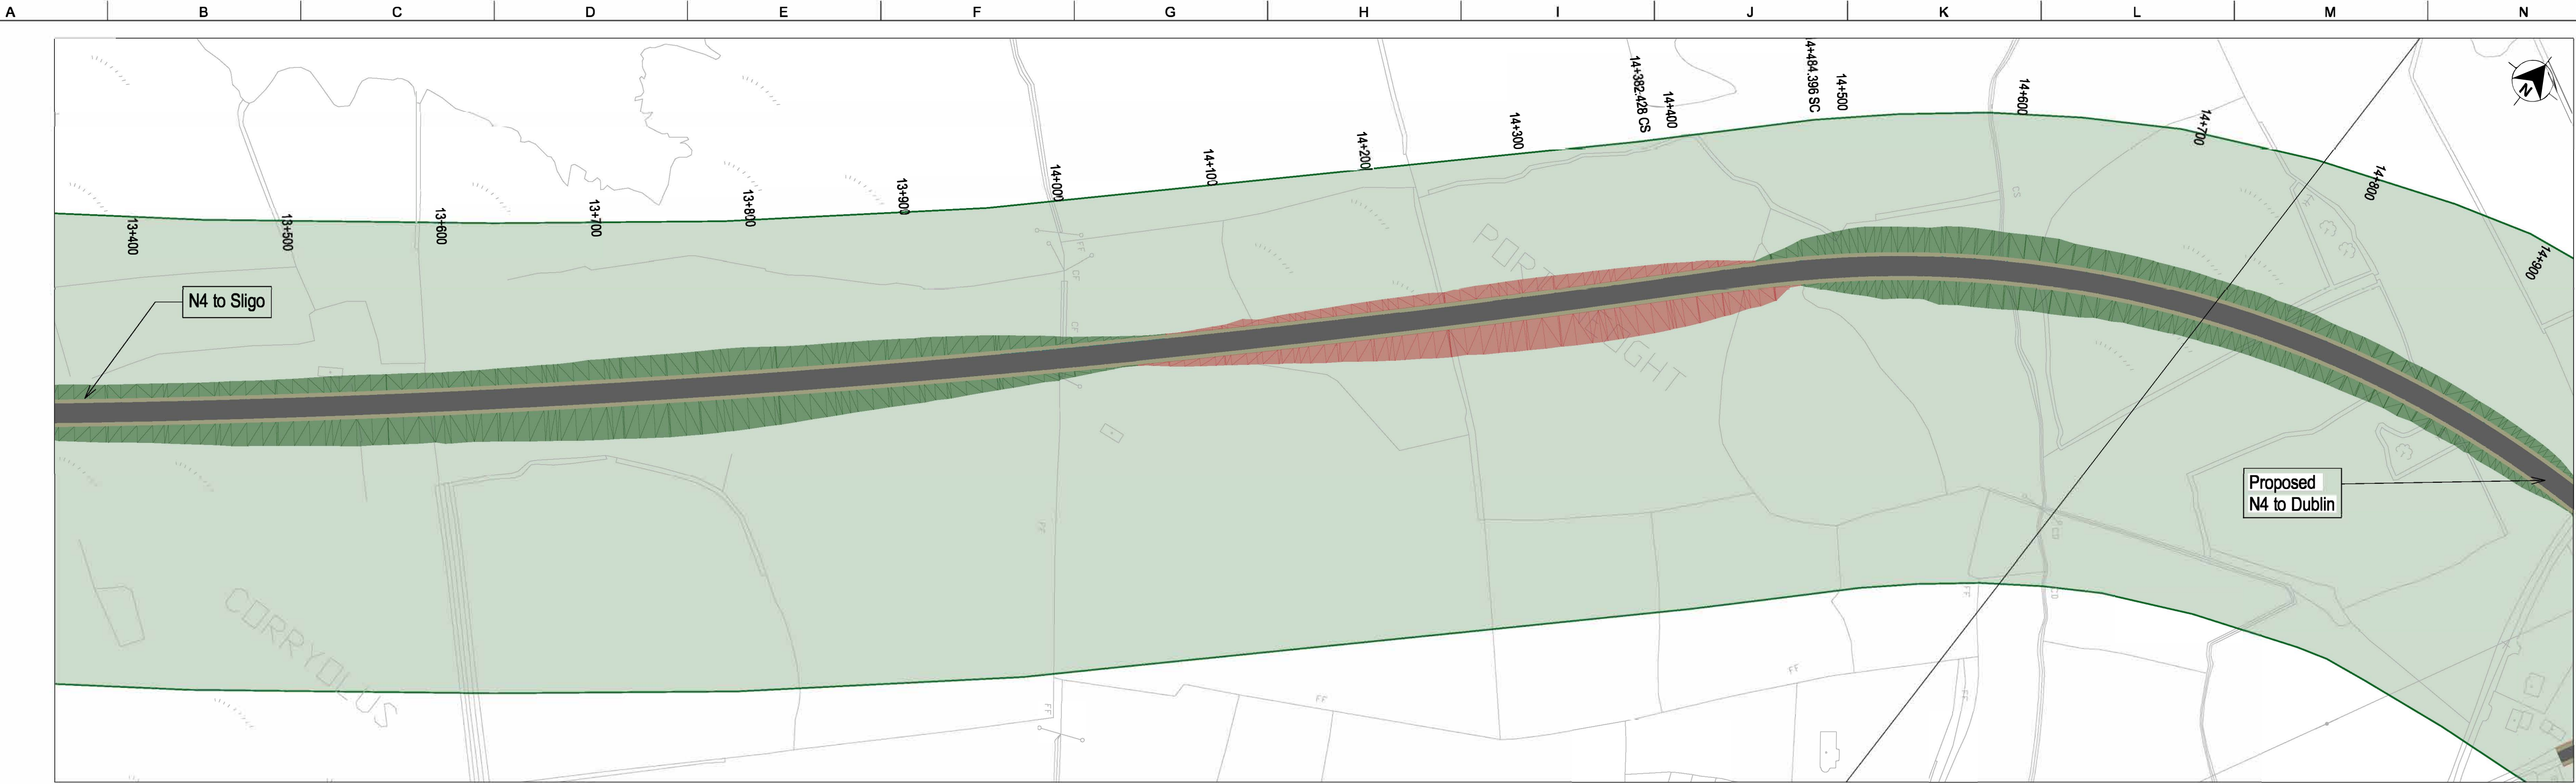


FOR INFORMATION

LEGEND - PLAN

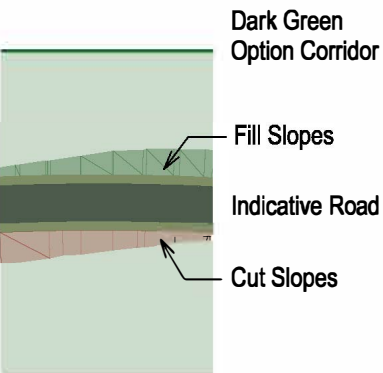

LEGEND - PROFILE

 

Important Note:

The indicative design shown was used to inform the Phase 2 Assessment of Road-based Alternatives and Options. It is preliminary only and subject to change.

During Phase 3 of the Project, the design of the Preferred Transport Solution will be developed to a sufficient level of detail to establish landtake requirements and undertake further environmental assessment.

On-going studies and engagement with property owners and other key stakeholders will inform this design development, including the exact details of the road cross-section, earthworks, junctions, mainline and side road design, accommodation works design, drainage design, and mitigation measures.

OSI Licence number 2022/051 NMA, 139  
OSI Licence number 2022/18/CCMA

Notes

Clients



Comhairle Chontae Liatroma  
Leitrim County Council



Comhairle Contae Ros Comáin  
Roscommon County Council



An Roinn Iompair  
Department of Transport

Tionscadal Éireann  
Project Ireland  
2040



Key Plan

Consultant



Corporate House  
City East Business Park  
Ballybrit, Galway, Ireland

Tel +353 (0)91 460675  
www.carrickdromod.ie  
www.arup.ie

Job Title

N4 Carrick-on-Shannon to Dromod Project



Carrick-on-Shannon to Dromod

Scale

1:2500H/250V@A1, 1:5000H/500V@A3

Role

Civil - Highways

Date

March 2022

| Issue                              | Date       | By  | Chkd | Appd |
|------------------------------------|------------|-----|------|------|
| P03                                | 22/07/2022 | EAM | MTH  | EMC  |
| Issued For Information (Status S2) |            |     |      |      |
| P02                                | 08/04/2022 | EAM | MTH  | EMC  |
| Issued For Information (Status S2) |            |     |      |      |
| P01                                | 01/03/2022 | EAM | MTH  | EMC  |
| Issued For Information (Status S2) |            |     |      |      |

Drawing Title

Stage 1 Options -  
Dark Green Design  
Plan and Profile, Sheet 2 of 7

Suitability

S2 - Suitable for Information

Job No

Figure ID

Rev.

274219

7.3.8.2


P03

Drawing No

274219-ARUP-02-OS-DR-CH1-207212




A1  
1  
2  
3  
4  
5  
6  
7  
8  
9  
10

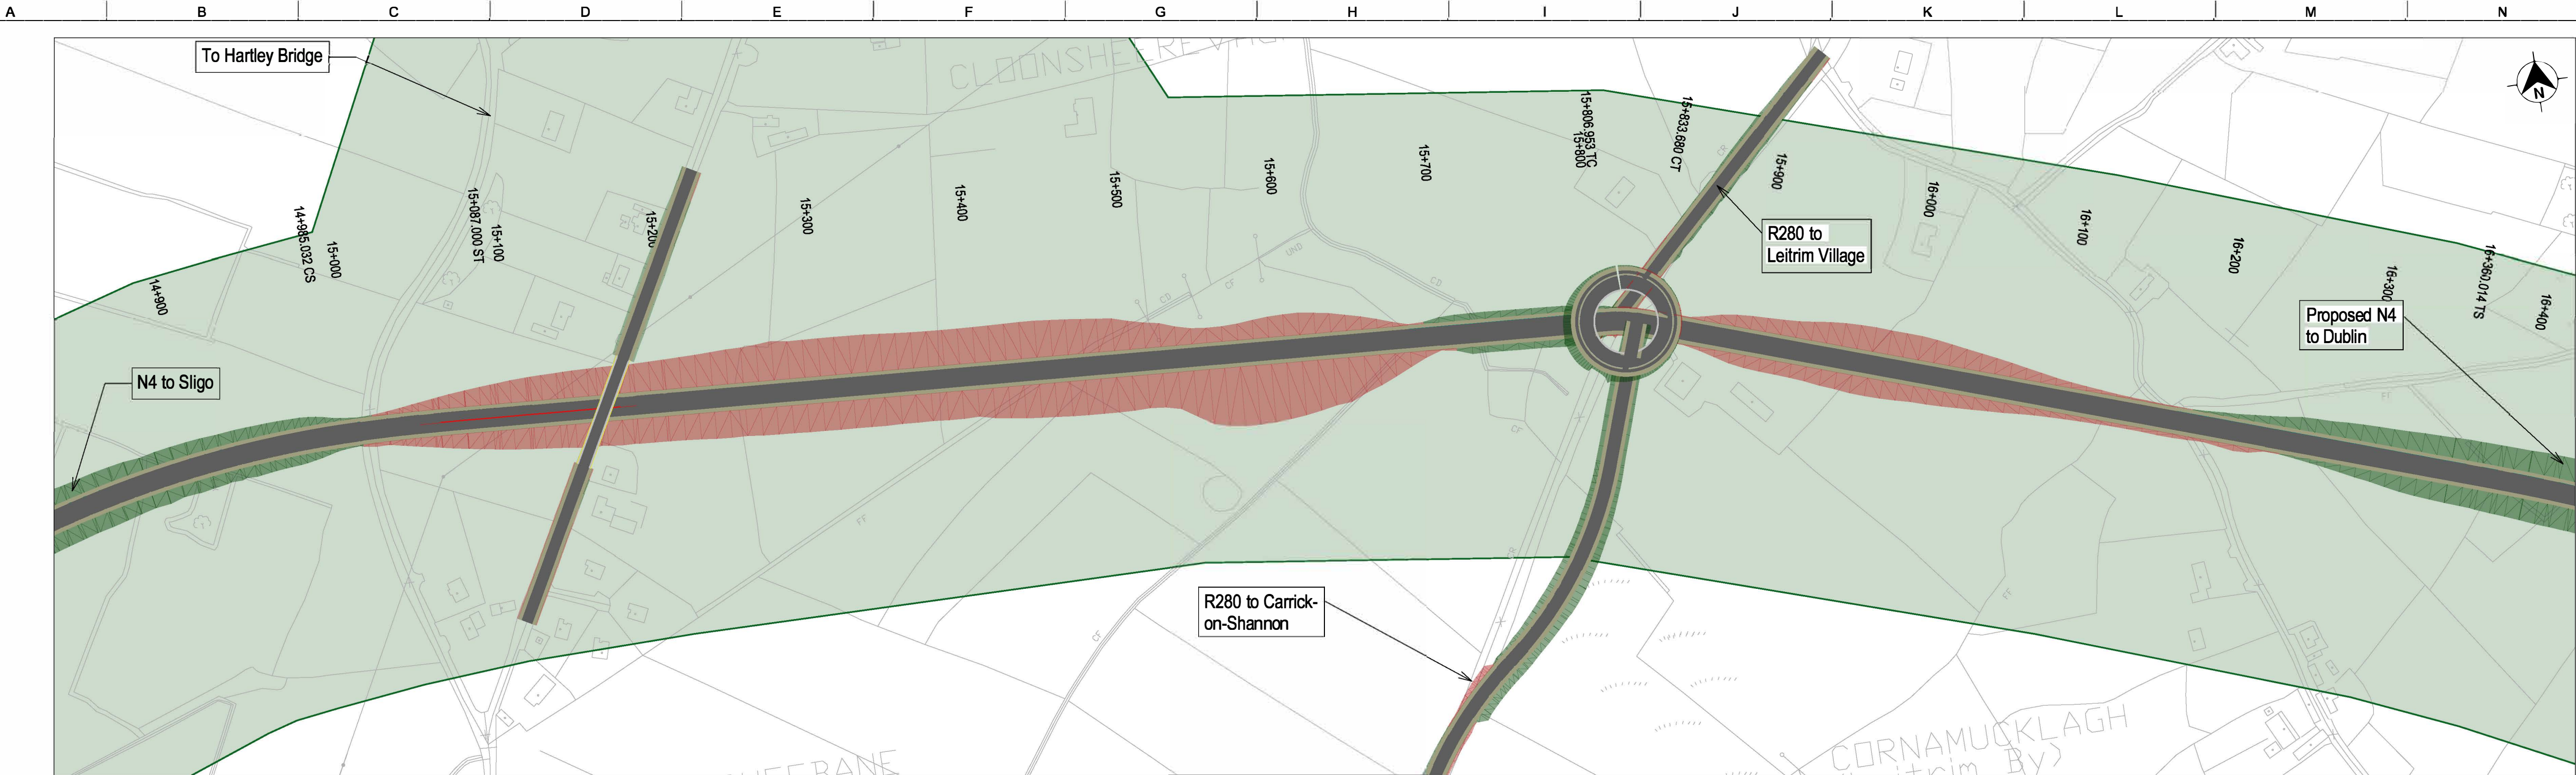


FOR INFORMATION

LEGEND - PLAN

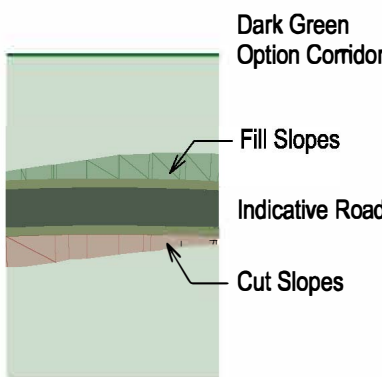

LEGEND - PROFILE

 

Important Note:

The indicative design shown was used to inform the Phase 2 Assessment of Road-based Alternatives and Options. It is preliminary only and subject to change.  
During Phase 3 of the Project, the design of the Preferred Transport Solution will be developed to a sufficient level of detail to establish landtake requirements and undertake further environmental assessment. On-going studies and engagement with property owners and other key stakeholders will inform this design development, including the exact details of the road cross-section, earthworks, junctions, mainline and side road design, accommodation works design, drainage design, and mitigation measures.

OSI Licence number 2022/051 NMA, 139  
OSI Licence number 2022/18/CCMA

Notes

Clients



Comhairle Chontae Liatroma  
Leitrim County Council



Comhairle Contae  
Ros Comáin  
Roscommon County Council



An Roinn Iompair  
Department of Transport

Tionscadal Éireann  
Project Ireland  
2040



Key Plan

Consultant



Corporate House  
City East Business Park  
Ballybrit, Galway, Ireland

Tel +353 (0)91 460675  
www.carrickdroimod.ie  
www.arup.ie

Job Title

N4 Carrick-on-Shannon to Droimod Project



Carrick-on-Shannon to Droimod

Scale

1:2500H/250V@A1, 1:5000H/500V@A3

Role

Civil - Highways

Date

March 2022

| Issue                              | Date       | By  | Chkd | Appd |
|------------------------------------|------------|-----|------|------|
| P03                                | 22/07/2022 | EAM | MTH  | EMC  |
| Issued For Information (Status S2) |            |     |      |      |
| P02                                | 08/04/2022 | EAM | MTH  | EMC  |
| Issued For Information (Status S2) |            |     |      |      |
| P01                                | 01/03/2022 | EAM | MTH  | EMC  |
| Issued For Information (Status S2) |            |     |      |      |

Drawing Title

Stage 1 Options -  
Dark Green Design  
Plan and Profile, Sheet 3 of 7

Suitability


S2 - Suitable for Information

| Job No | Figure ID | Rev. |
|--------|-----------|------|
| 274219 | 7.3.8.3   | P03  |


Drawing No

274219-ARUP-02-OS-DR-CH1-207213

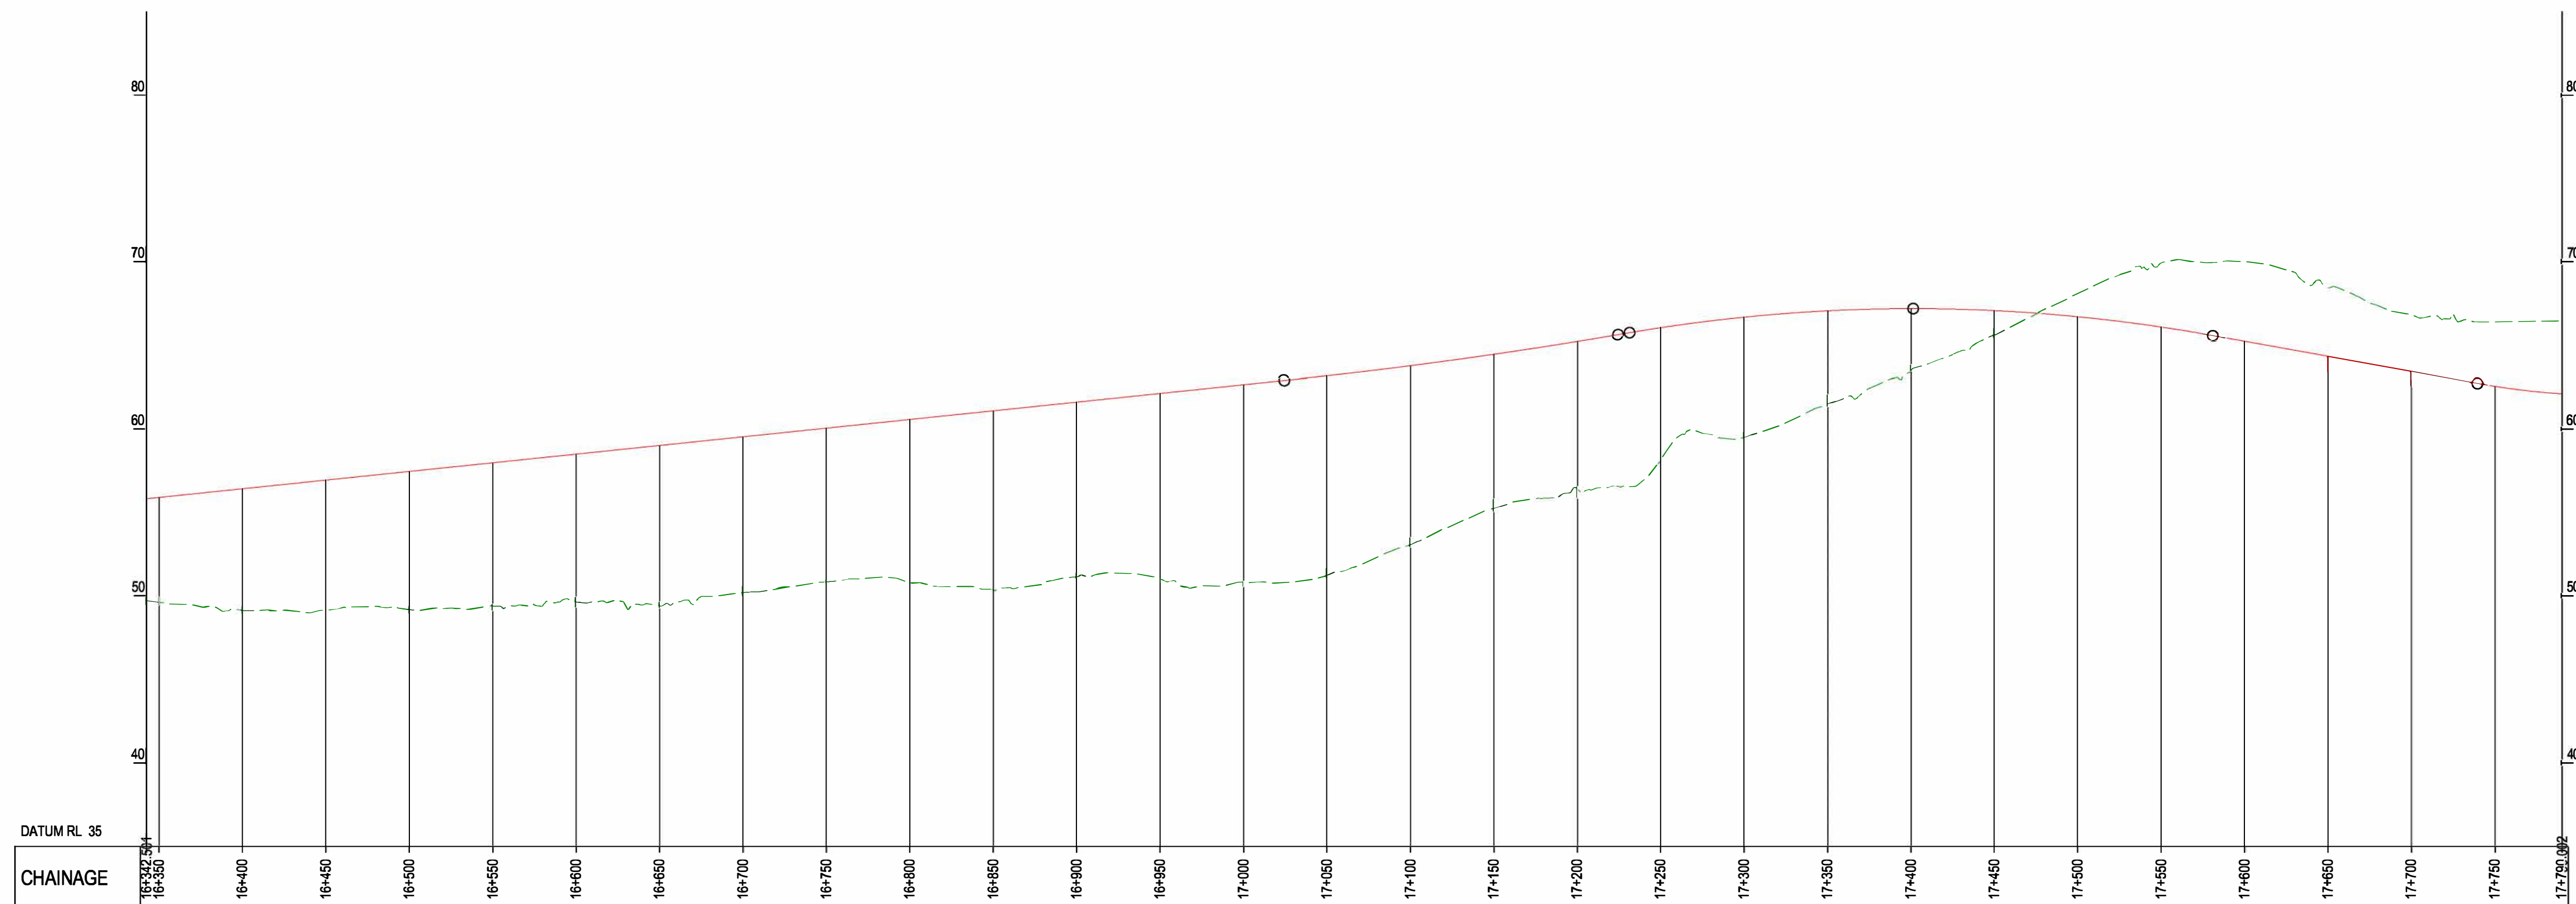

**FOR INFORMATION**

LEGEND - PLAN

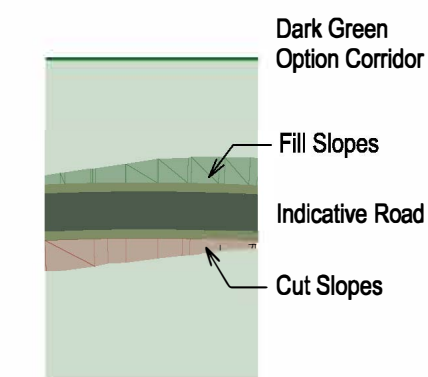

### LEGEND - PROFILE

— Indicative Design Profile  
- - - Existing Ground Profile

**Important Note:**

The indicative design shown was used to inform the Phase 2 Assessment of Road-based Alternatives and Options. It is preliminary only and subject to change.

During Phase 3 of the Project, the design of the Preferred Transport Solution will be developed to a sufficient level of detail to establish landtake requirements and undertake further environmental assessment.

On-going studies and engagement with property owners and other key stakeholders will inform this design development, including the exact details of the road cross-section, earthworks, junctions, mainline and side road design, accommodation works design, drainage design, and mitigation measures.

OSi Licence number 2022/0SI\_NMA\_139  
OSi Licence number 2022/18/CCMA

## Notes

## Clients



**Comhairle Chontae Liatroma**  
**Leitrim County Council**



**Comhairle Contae Ros Comáin**  
Roscommon  
County Council



**An Roinn Iompair**  
Department of Transport

Tionscadal Éir  
Project Ireland  
2040



### Key Plan

Consultant

ARUP

Corporate House  
City East Business Park  
Ballybrit, Galway, Ireland

Tel +353 (0)91 460675  
www.carrickdromod.ie  
www.arup.ie

Job Title

N4 Carrick-on-Shannon to Dromod Project



Carrick-on-Shannon to Dromore

Scale 1:2500H/250V@A1, 1:5000H/500V@A3

|      |                  |
|------|------------------|
| Role | Civil - Highways |
|------|------------------|

Date **March 2022**

|                                    |            |     |      |      |  |
|------------------------------------|------------|-----|------|------|--|
|                                    |            |     |      |      |  |
| P03                                | 22/07/2022 | EAM | MTH  | EMC  |  |
| Issued For Information (Status S2) |            |     |      |      |  |
| P02                                | 08/04/2022 | EAM | MTH  | EMC  |  |
| Issued For Information (Status S2) |            |     |      |      |  |
| P01                                | 01/03/2022 | EAM | MTH  | EMC  |  |
| Issued For Information (Status S2) |            |     |      |      |  |
| Issue                              | Date       | By  | Chkd | Appd |  |

Drawing Title

**Stage 1 Options -  
Dark Green Design  
Plan and Profile, Sheet 4 of 7**


Suitability

**S2 - Suitable for Information**

|                         |                             |                    |
|-------------------------|-----------------------------|--------------------|
| Job No<br><b>274219</b> | Figure ID<br><b>7.3.8.4</b> | Rev.<br><b>P03</b> |
|-------------------------|-----------------------------|--------------------|


Drawing No  
**274219-ARUP-02-OS-DR-CH1-207214**



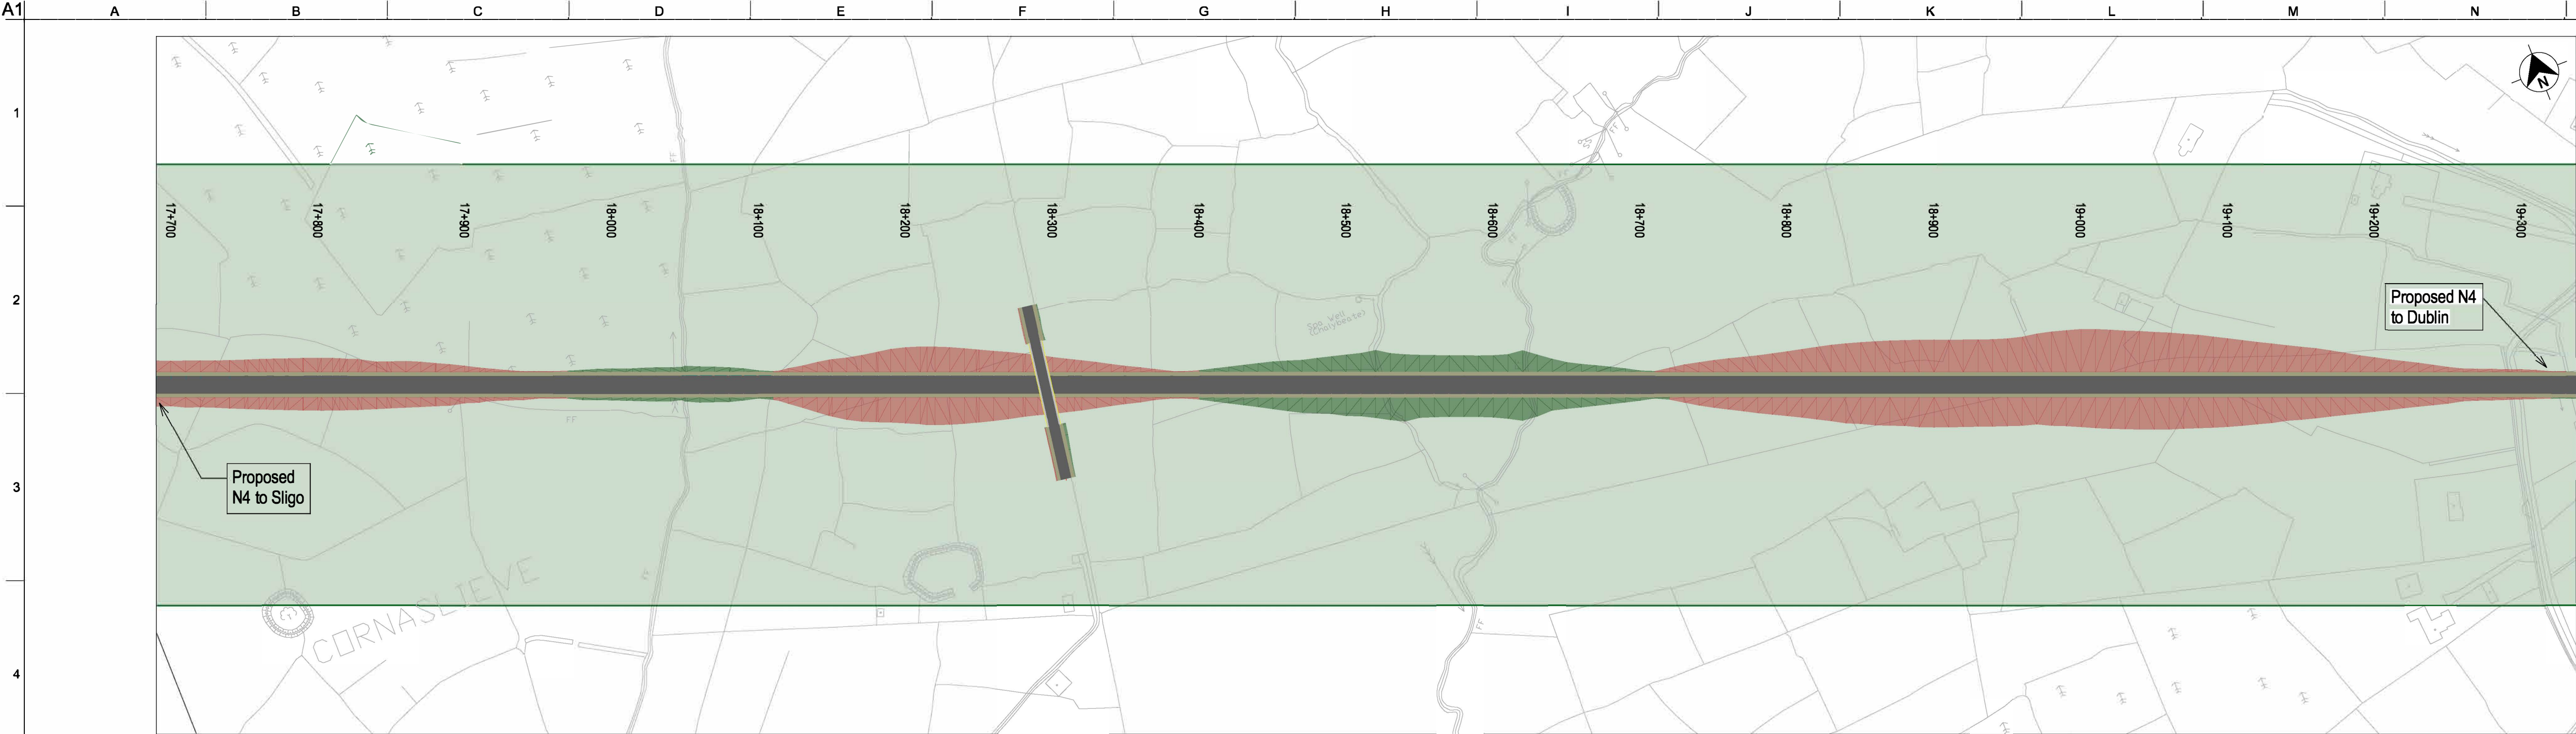


FOR INFORMATION

LEGEND - PLAN

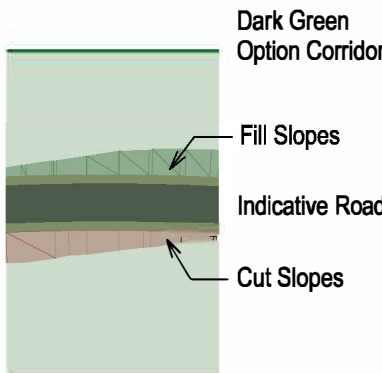

LEGEND - PROFILE

 

Important Note:

The indicative design shown was used to inform the Phase 2 Assessment of Road-based Alternatives and Options. It is preliminary only and subject to change. During Phase 3 of the Project, the design of the Preferred Transport Solution will be developed to a sufficient level of detail to establish landtake requirements and undertake further environmental assessment. On-going studies and engagement with property owners and other key stakeholders will inform this design development, including the exact details of the road cross-section, earthworks, junctions, mainline and side road design, accommodation works design, drainage design, and mitigation measures.

OSI Licence number 2022/051 NMA, 139  
OSI Licence number 2022/18/CCMA

Notes

Clients



Comhairle Chontae Leitrim  
Leitrim County Council



Comhairle Contae Ros Comáin  
Roscommon County Council



An Roinn Iompair  
Department of Transport

Tionscadal Éireann  
Project Ireland  
2040



Key Plan

Consultant



Corporate House  
City East Business Park  
Ballybrit, Galway, Ireland

Tel +353 (0)91 460675  
www.carrickdromod.ie  
www.arup.ie

Job Title

N4 Carrick-on-Shannon to Dromod Project



Carrick-on-Shannon to Dromod

Scale

1:2500H/250V@A1, 1:5000H/500V@A3

Role

Civil - Highways

Date

March 2022

| Issue                              | Date       | By  | Chkd | Appd |
|------------------------------------|------------|-----|------|------|
| P03                                | 22/07/2022 | EAM | MTH  | EMC  |
| Issued For Information (Status S2) |            |     |      |      |
| P02                                | 08/04/2022 | EAM | MTH  | EMC  |
| Issued For Information (Status S2) |            |     |      |      |
| P01                                | 01/03/2022 | EAM | MTH  | EMC  |
| Issued For Information (Status S2) |            |     |      |      |

Drawing Title

Stage 1 Options -  
Dark Green Design  
Plan and Profile, Sheet 5 of 7

Suitability

S2 - Suitable for Information

Job No

Figure ID

Rev.

274219

7.3.8.5

P03

Drawing No


274219-ARUP-02-OS-DR-CH1-207215






FOR INFORMATION

LEGEND - PLAN

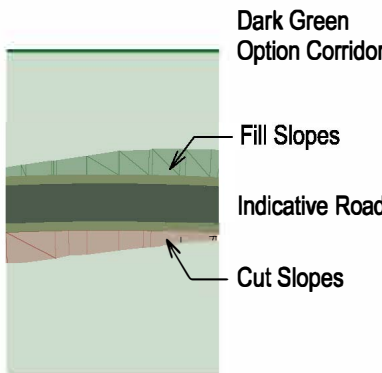

LEGEND - PROFILE

 

Important Note:

The indicative design shown was used to inform the Phase 2 Assessment of Road-based Alternatives and Options. It is preliminary only and subject to change.

During Phase 3 of the Project, the design of the Preferred Transport Solution will be developed to a sufficient level of detail to establish landtake requirements and undertake further environmental assessment.

On-going studies and engagement with property owners and other key stakeholders will inform this design development, including the exact details of the road cross-section, earthworks, junctions, mainline and side road design, accommodation works design, drainage design, and mitigation measures.

OSI Licence number 2022/051 NMA, 139  
OSI Licence number 2022/18/CCMA

Notes

Clients



Comhairle Chontae Leitrim  
County Council



Comhairle Contae Ros Comáin  
Roscommon County Council



An Roinn Iompair  
Department of Transport

Tionscadal Éireann  
Project Ireland  
2040



Key Plan

Consultant



Corporate House  
City East Business Park  
Ballybrit, Galway, Ireland

Tel +353 (0)91 460675  
www.carrickdrodmod.ie  
www.arup.ie

Job Title

N4 Carrick-on-Shannon to Droimod Project



Scale

1:2500H/250V@A1, 1:5000H/500V@A3

Role

Civil - Highways

Date

March 2022

| Issue                              | Date       | By  | Chkd | Appd |
|------------------------------------|------------|-----|------|------|
| P03                                | 22/07/2022 | EAM | MTH  | EMC  |
| Issued For Information (Status S2) |            |     |      |      |
| P02                                | 08/04/2022 | EAM | MTH  | EMC  |
| Issued For Information (Status S2) |            |     |      |      |
| P01                                | 01/03/2022 | EAM | MTH  | EMC  |
| Issued For Information (Status S2) |            |     |      |      |

Drawing Title

Stage 1 Options -  
Dark Green Design  
Plan and Profile, Sheet 6 of 7

Suitability

S2 - Suitable for Information

Job No

274219

Figure ID

7.3.8.6

Rev.

P03

Drawing No

274219-ARUP-02-OS-DR-CH1-207216




A1  
1  
2  
3  
4  
5  
6  
7  
8  
9  
10




FOR INFORMATION

LEGEND - PLAN

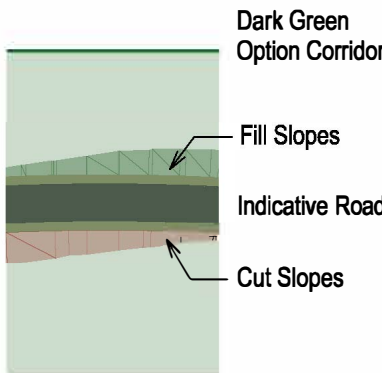

LEGEND - PROFILE

 

Important Note:

The indicative design shown was used to inform the Phase 2 Assessment of Road-based Alternatives and Options. It is preliminary only and subject to change.  
During Phase 3 of the Project, the design of the Preferred Transport Solution will be developed to a sufficient level of detail to establish landtake requirements and undertake further environmental assessment. On-going studies and engagement with property owners and other key stakeholders will inform this design development, including the exact details of the road cross-section, earthworks, junctions, mainline and side road design, accommodation works design, drainage design, and mitigation measures.

OSI Licence number 2022/0SI\_NMA\_139  
OSI Licence number 2022/18/CCMA

Notes

Clients

**Comhairle Chontae Liatroma**  
**Leitrim County Council**

**ROS COM MON**  
Comhairle Contae Ros Comáin  
Roscommon County Council

**An Roinn Iompair**  
Department of Transport

**Tionscadal Éireann**  
Project Ireland  
**2040**

**TII**  
Bonnasgar Iompair Éireann  
(Transport Infrastructure Ireland)

**ARUP**  
N.B.E.O.

Key Plan



Consultant

**ARUP**  
Corporate House  
City East Business Park  
Ballybrit, Galway, Ireland  
Tel +353 (0)91 460675  
www.carrickdromod.ie  
www.arup.ie

Job Title

**N4 Carrick-on-Shannon to Dromod Project**  
  
Carrick-on-Shannon to Dromod

Scale  
**1:2500H/250V@A1, 1:5000H/500V@A3**

Role  
**Civil - Highways**

Date  
**March 2022**

|                                    |            |     |      |      |
|------------------------------------|------------|-----|------|------|
| P03                                | 22/07/2022 | EAM | MTH  | EMC  |
| Issued For Information (Status S2) |            |     |      |      |
| P02                                | 08/04/2022 | EAM | MTH  | EMC  |
| Issued For Information (Status S2) |            |     |      |      |
| P01                                | 01/03/2022 | EAM | MTH  | EMC  |
| Issued For Information (Status S2) |            |     |      |      |
| Issue                              | Date       | By  | Chkd | Appd |

Drawing Title  
**Stage 1 Options - Dark Green Design Plan and Profile, Sheet 7 of 7**

Suitability  
**S2 - Suitable for Information**

Job No  
**274219**

Figure ID  
**7.3.8.7**

Rev.  
**P03**

Drawing No  
**274219-ARUP-02-OS-DR-CH1-207217**