


A1
1
2
3
4
5
6
7
8
9
10





FOR INFORMATION

LEGEND - PLAN

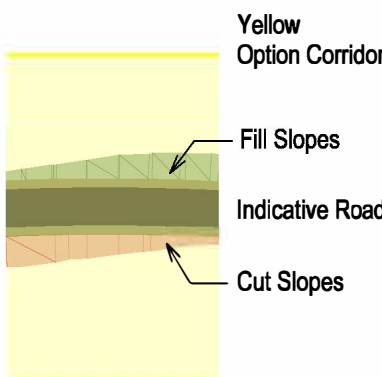

LEGEND - PROFILE

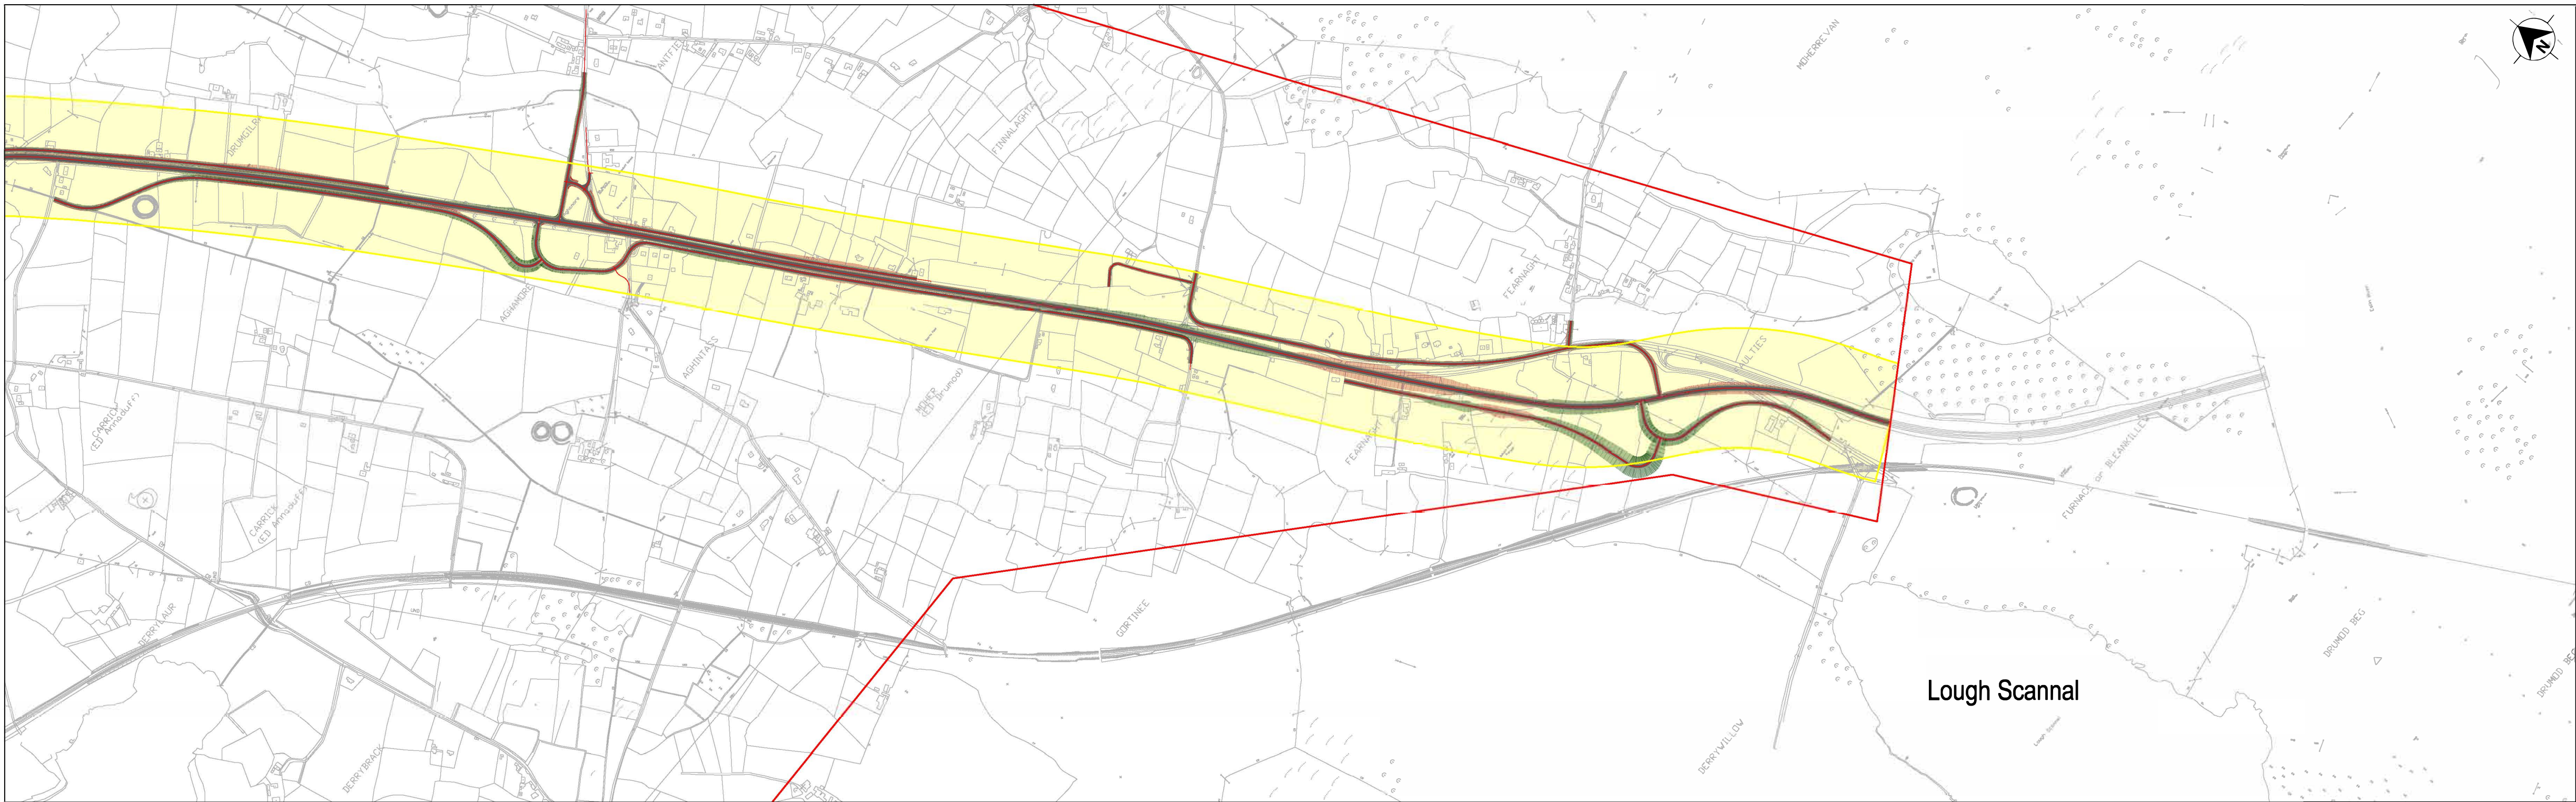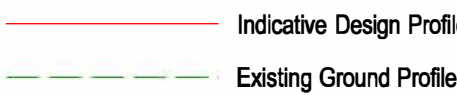

Important Note:

The indicative design shown was used to inform the Phase 2 Assessment of Road-based Alternatives and Options. It is preliminary only and subject to change.

During Phase 3 of the Project, the design of the Preferred Transport Solution will be developed to a sufficient level of detail to establish landtake requirements and undertake further environmental assessment.

On-going studies and engagement with property owners and other key stakeholders will inform this design development, including the exact details of the road cross-section, earthworks, junctions, mainline and side road design, accommodation works design, drainage design, and mitigation measures.

OSI Licence number 2022/051 NMA, 139
OSI Licence number 2022/18/CCMA

Notes

Clients



Comhairle Chontae Liatroma
Leitrim County Council



Comhairle Contae Ros Comáin
Roscommon County Council



An Roinn Iompair
Department of Transport

Tionscadal Éireann
Project Ireland
2040



Key Plan

Consultant



Corporate House
City East Business Park
Ballybrit, Galway, Ireland

Tel +353 (0)91 460675
www.carriackdromod.ie
www.arup.ie

Job Title

N4 Carrick-on-Shannon to Dromod Project



Scale

1:10000@A1, 1:20000@A3

Role

Civil - Highways

Date

March 2022

Issue	Date	By	Chkd	Appd
P03	22/07/2022	EAM	MTH	EMC
Issued For Information (Status S2)				
P02	09/04/2022	EAM	MTH	EMC
Issued For Information (Status S2)				
P01	01/03/2022	EAM	MTH	EMC
Issued For Information (Status S2)				

Drawing Title

Stage 1 Options - Yellow Design
Plan and Profile
Key Plan

Suitability

S2 - Suitable for Information

Job No

274219

Figure ID


7.3.12.0

Rev.

P03


Drawing No

274219-ARUP-020S-DR-CH1-211201

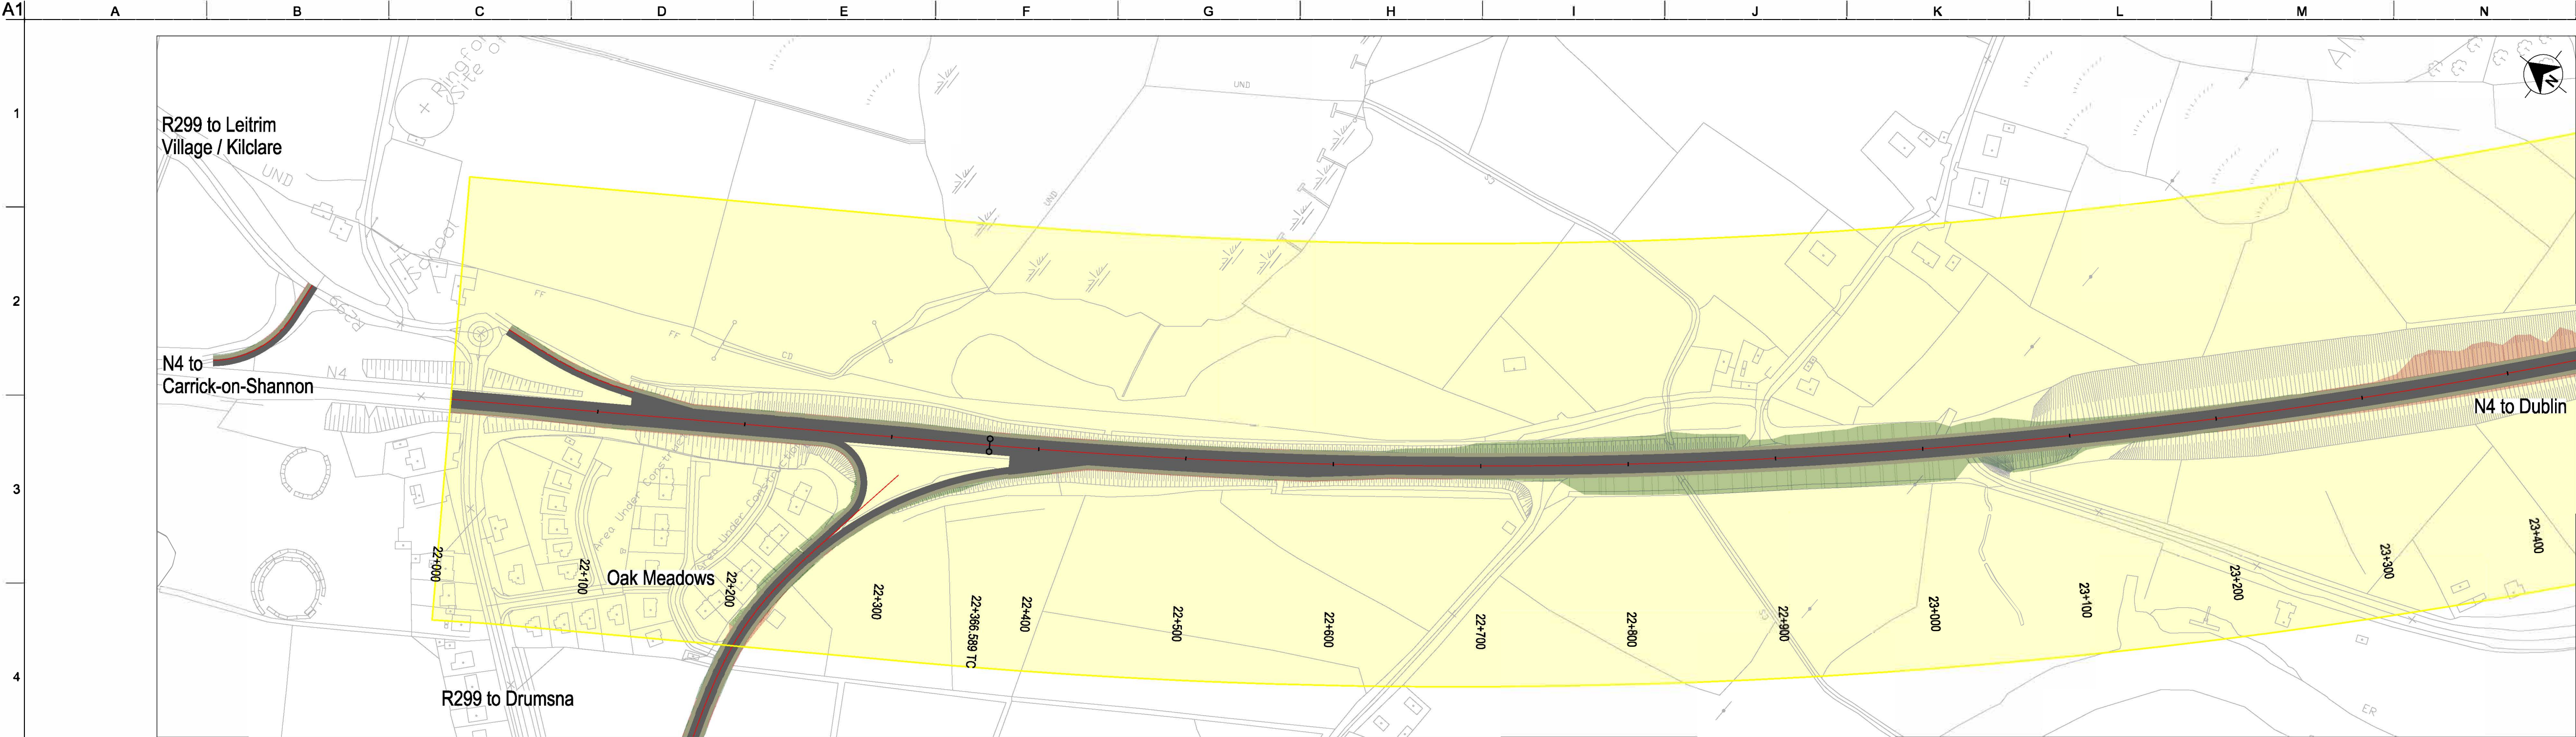


FOR INFORMATION

LEGEND - PLAN

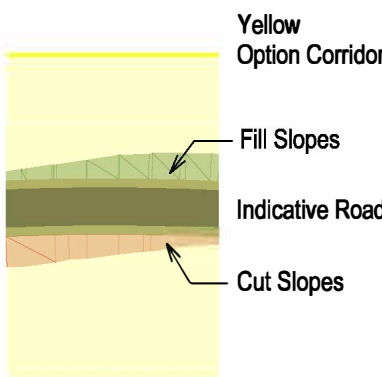

LEGEND - PROFILE

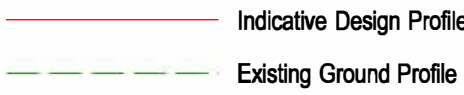

Important Note:

The indicative design shown was used to inform the Phase 2 Assessment of Road-based Alternatives and Options. It is preliminary only and subject to change. During Phase 3 of the Project, the design of the Preferred Transport Solution will be developed to a sufficient level of detail to establish landtake requirements and undertake further environmental assessment. On-going studies and engagement with property owners and other key stakeholders will inform this design development, including the exact details of the road cross-section, earthworks, junctions, mainline and side road design, accommodation works design, drainage design, and mitigation measures.

OSI Licence number 2022/051 NMA, 139
OSI Licence number 2022/18/CCMA

Notes

Clients



Comhairle Chontae Liatroma
Leitrim County Council



Comhairle Contae
Ros Comáin
Roscommon County Council



An Roinn Iompair
Department of Transport

Tionscadal Éireann
Project Ireland
2040



Key Plan

Consultant



Corporate House
City East Business Park
Ballybrit, Galway, Ireland

Tel +353 (0)91 460675
www.carrickdromod.ie
www.arup.ie

Job Title

N4 Carrick-on-Shannon to Dromod Project



Carrick-on-Shannon to Dromod

Scale

1:2500H/250V@A1, 1:5000H/500V@A3

Role

Civil - Highways

Date

March 2022

Issue	Date	By	Chkd	Appd
P03	22/07/2022	EAM	MTH	EMC
Issued For Information (Status S2)				
P02	08/04/2022	EAM	MTH	EMC
Issued For Information (Status S2)				
P01	01/03/2022	EAM	MTH	EMC
Issued For Information (Status S2)				

Drawing Title

Stage 1 Options - Yellow Design
Plan and Profile
Sheet 1 of 6

Suitability

S2 - Suitable for Information

Job No

274219

Figure ID

7.3.12.1


Rev.

P03

Drawing No


274219-ARUP-020S-DR-CH1-211211

A1
1
2
3
4
5
6
7
8
9
10

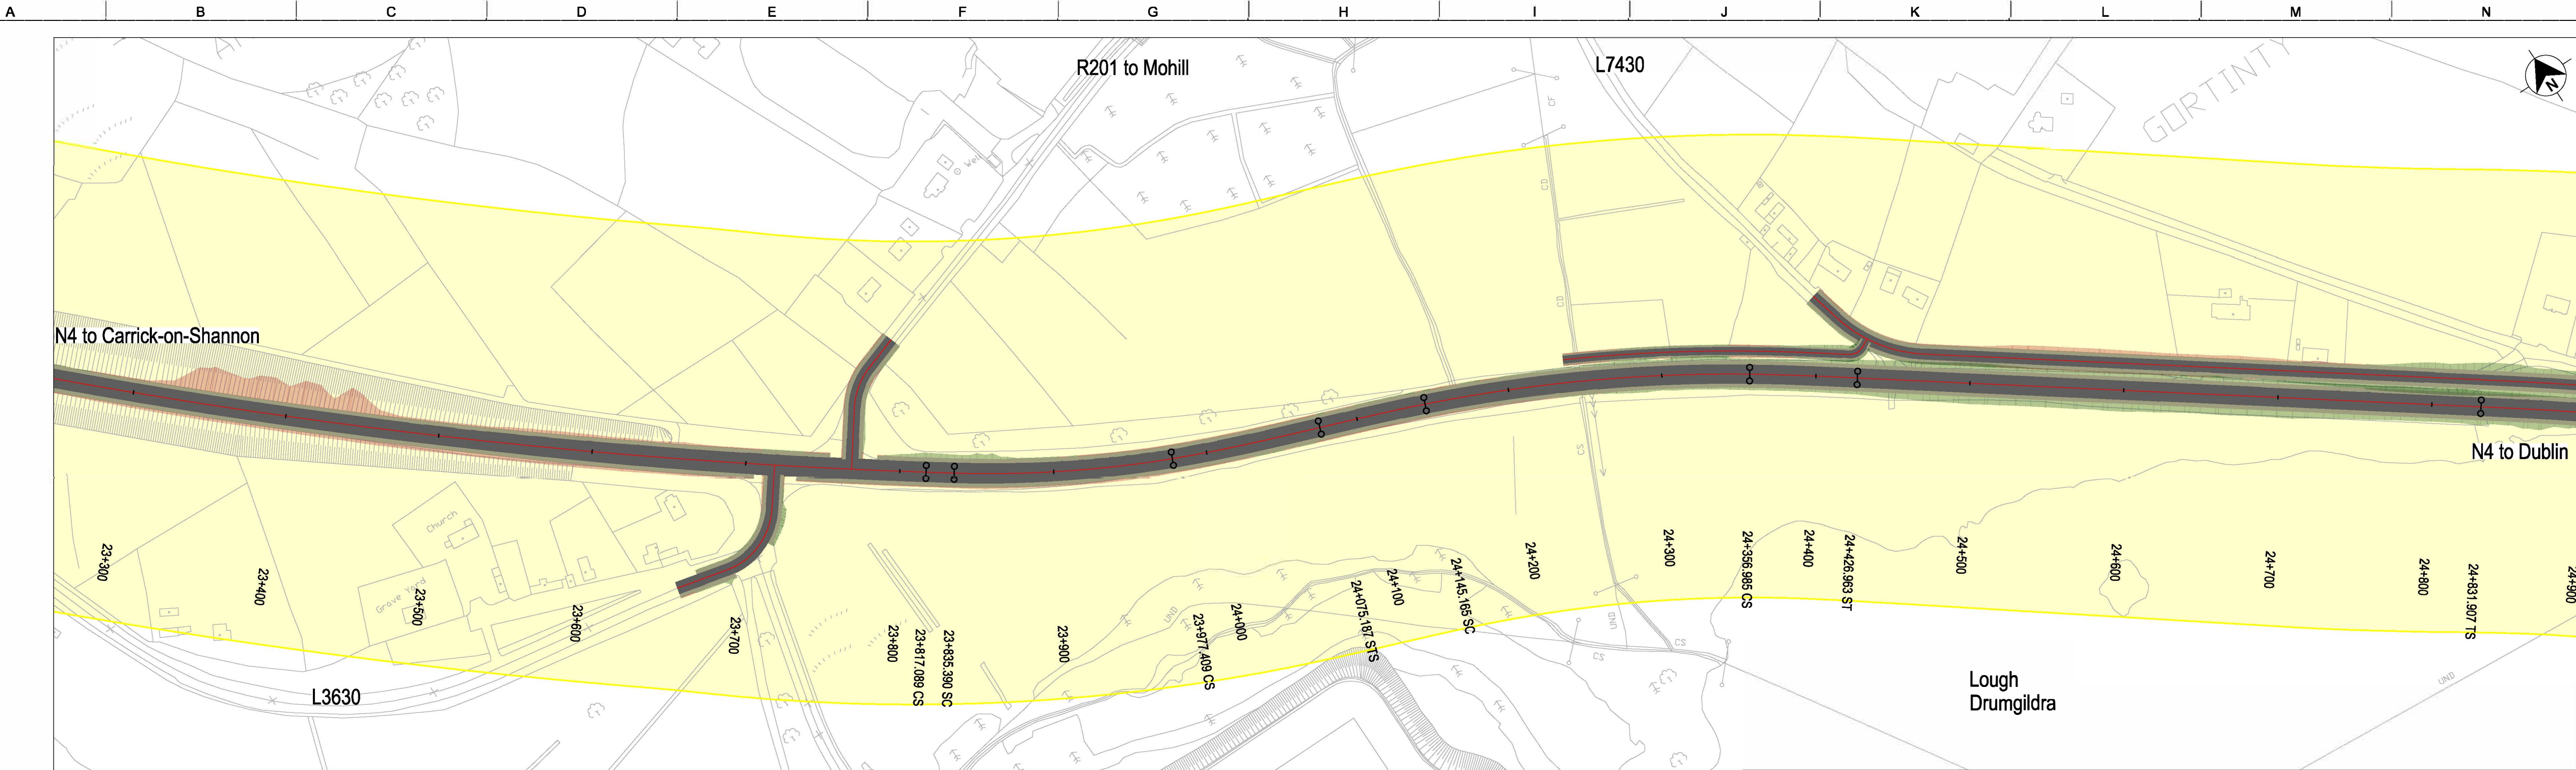


FOR INFORMATION

LEGEND - PLAN

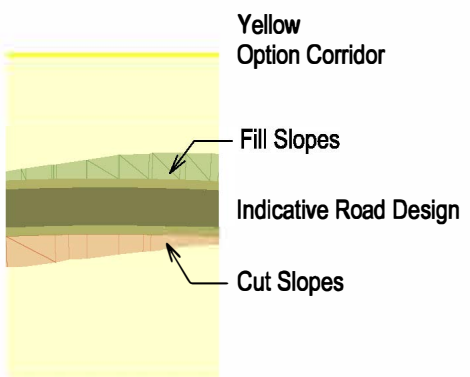

LEGEND - PROFILE

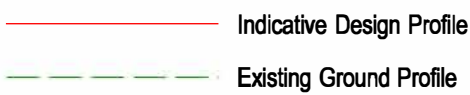

Important Note:

The indicative design shown was used to inform the Phase 2 Assessment of Road-based Alternatives and Options. It is preliminary only and subject to change.
During Phase 3 of the Project, the design of the Preferred Transport Solution will be developed to a sufficient level of detail to establish landtake requirements and undertake further environmental assessment. On-going studies and engagement with property owners and other key stakeholders will inform this design development, including the exact details of the road cross-section, earthworks, junctions, mainline and side road design, accommodation works design, drainage design, and mitigation measures.

OSI Licence number 2022/051 NMA, 139
OSI Licence number 2022/18/CCMA

Notes

Clients



Comhairle Chontae Leitrim
Leitrim County Council



Comhairle Contae Ros Comáin
Roscommon County Council



An Roinn Iompair
Department of Transport

Tionscadal Éireann
Project Ireland
2040



Key Plan

Consultant



Corporate House
City East Business Park
Ballybrit, Galway, Ireland

Tel +353 (0)91 460675
www.carrickdromod.ie
www.arup.ie

Job Title

N4 Carrick-on-Shannon to Dromod Project



Carrick-on-Shannon to Dromod

Scale

1:2500H/250V@A1, 1:5000H/500V@A3

Role

Civil - Highways

Date

March 2022

Issue	Date	By	Chkd	Appd
P03	22/07/2022	EAM	MTH	EMC
Issued For Information (Status S2)				
P02	08/04/2022	EAM	MTH	EMC
Issued For Information (Status S2)				
P01	01/03/2022	EAM	MTH	EMC
Issued For Information (Status S2)				

Drawing Title

Stage 1 Options - Yellow Design
Plan and Profile
Sheet 2 of 6


Suitability

S2 - Suitable for Information

Job No	Figure ID	Rev.
274219	7.3.12.2	P03


Drawing No

274219-ARUP-020S-DR-CH1-211212

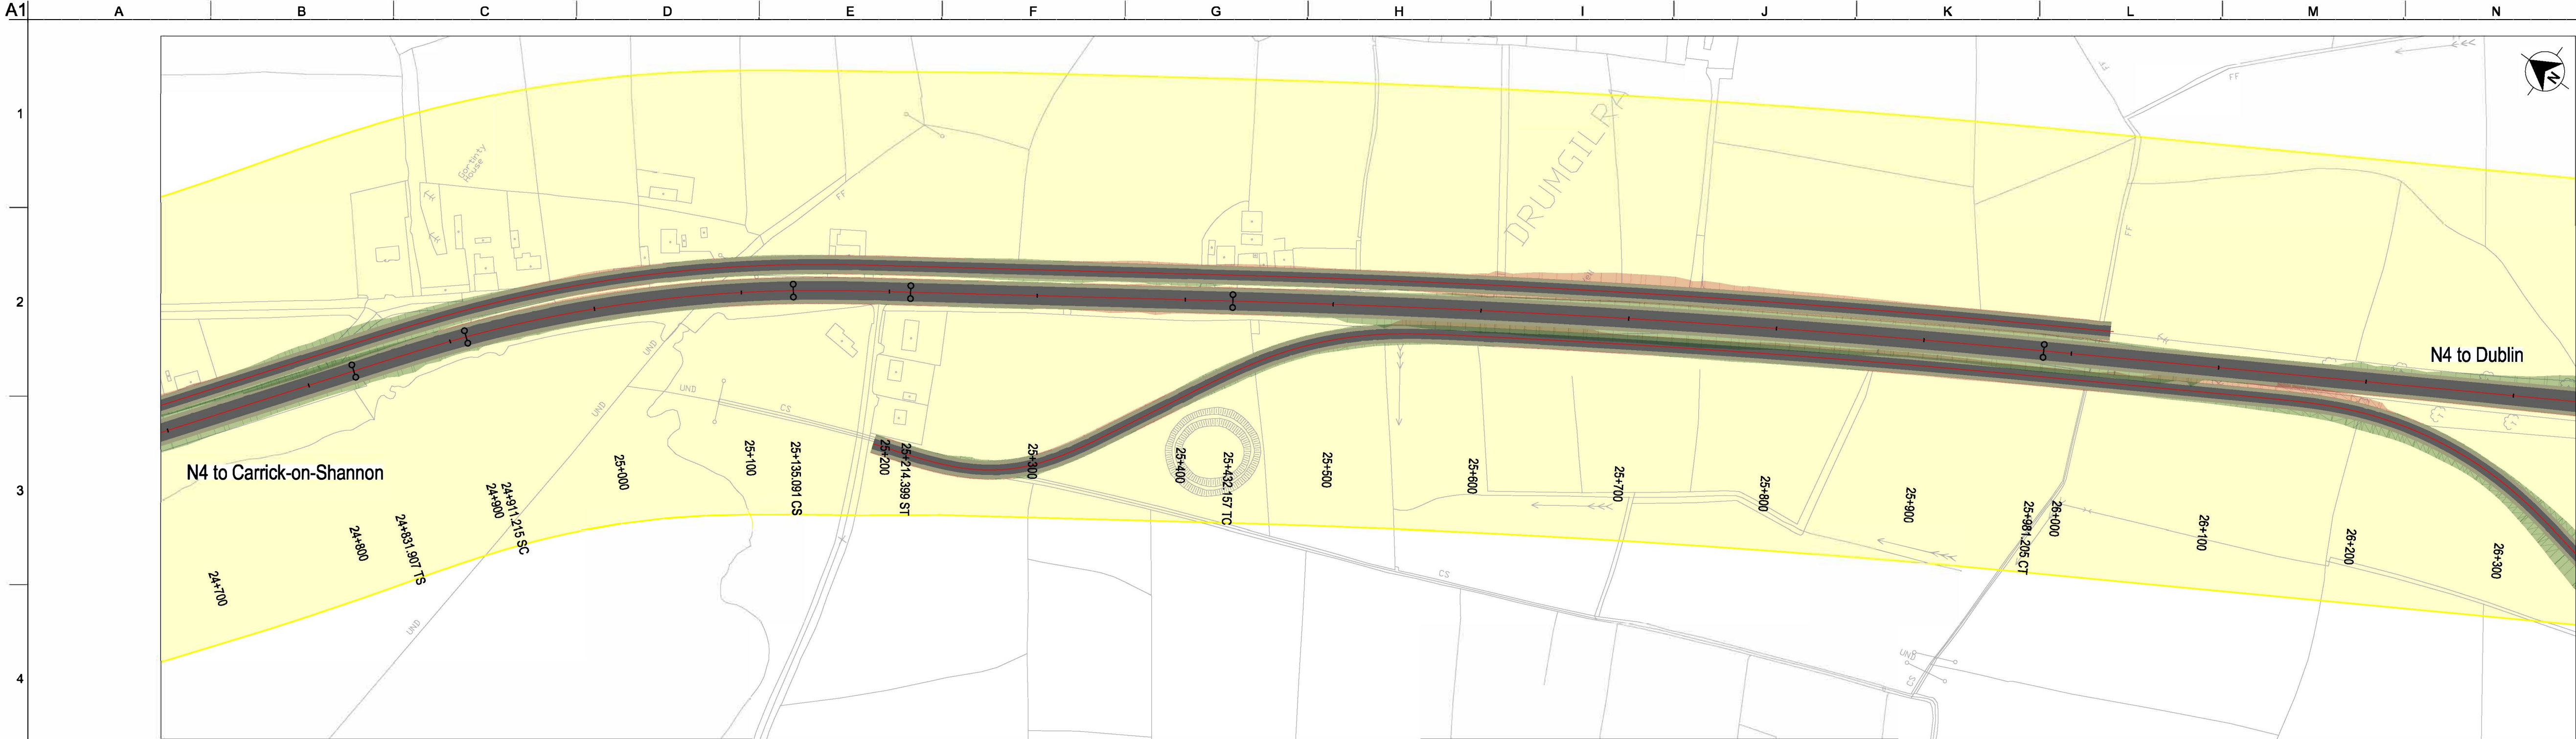


FOR INFORMATION

LEGEND - PLAN

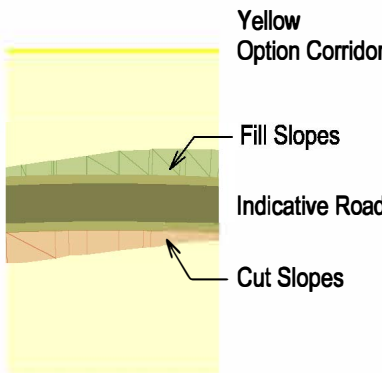

LEGEND - PROFILE

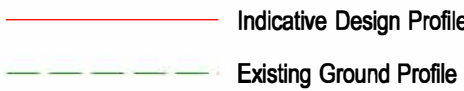

Important Note:

The indicative design shown was used to inform the Phase 2 Assessment of Road-based Alternatives and Options. It is preliminary only and subject to change. During Phase 3 of the Project, the design of the Preferred Transport Solution will be developed to a sufficient level of detail to establish landtake requirements and undertake further environmental assessment. On-going studies and engagement with property owners and other key stakeholders will inform this design development, including the exact details of the road cross-section, earthworks, junctions, mainline and side road design, accommodation works design, drainage design, and mitigation measures.

OSI Licence number 2022/051 NMA, 139
OSI Licence number 2022/18/CCMA

Notes

Clients



Comhairle Chontae Liatroma
Leitrim County Council



Comhairle Contae Ros Comáin
Roscommon County Council




An Roinn Iompair
Department of Transport

Tionscadal Éireann
Project Ireland
2040



Key Plan

Consultant

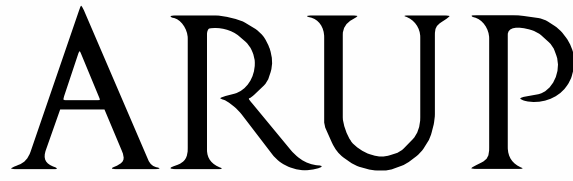

Corporate House
City East Business Park
Ballybrit, Galway, Ireland

Tel +353 (0)91 460675
www.carrickdromod.ie
www.arup.ie

Job Title

N4 Carrick-on-Shannon to Dromod Project



Carrick-on-Shannon to Dromod

Scale

1:2500H/250V@A1, 1:5000H/500V@A3

Role

Civil - Highways

Date

March 2022

Issue	Date	By	Chkd	Appd
P03	22/07/2022	EAM	MTH	EMC
Issued For Information (Status S2)				
P02	08/04/2022	EAM	MTH	EMC
Issued For Information (Status S2)				
P01	01/03/2022	EAM	MTH	EMC
Issued For Information (Status S2)				

Drawing Title

Stage 1 Options - Yellow Design
Plan and Profile
Sheet 3 of 6

Suitability

S2 - Suitable for Information

Job No

274219

Figure ID

7.3.12.3


Rev.

P03

Drawing No


274219-ARUP-020S-DR-CH1-211213

A1
1
2
3
4
5
6
7
8
9
10

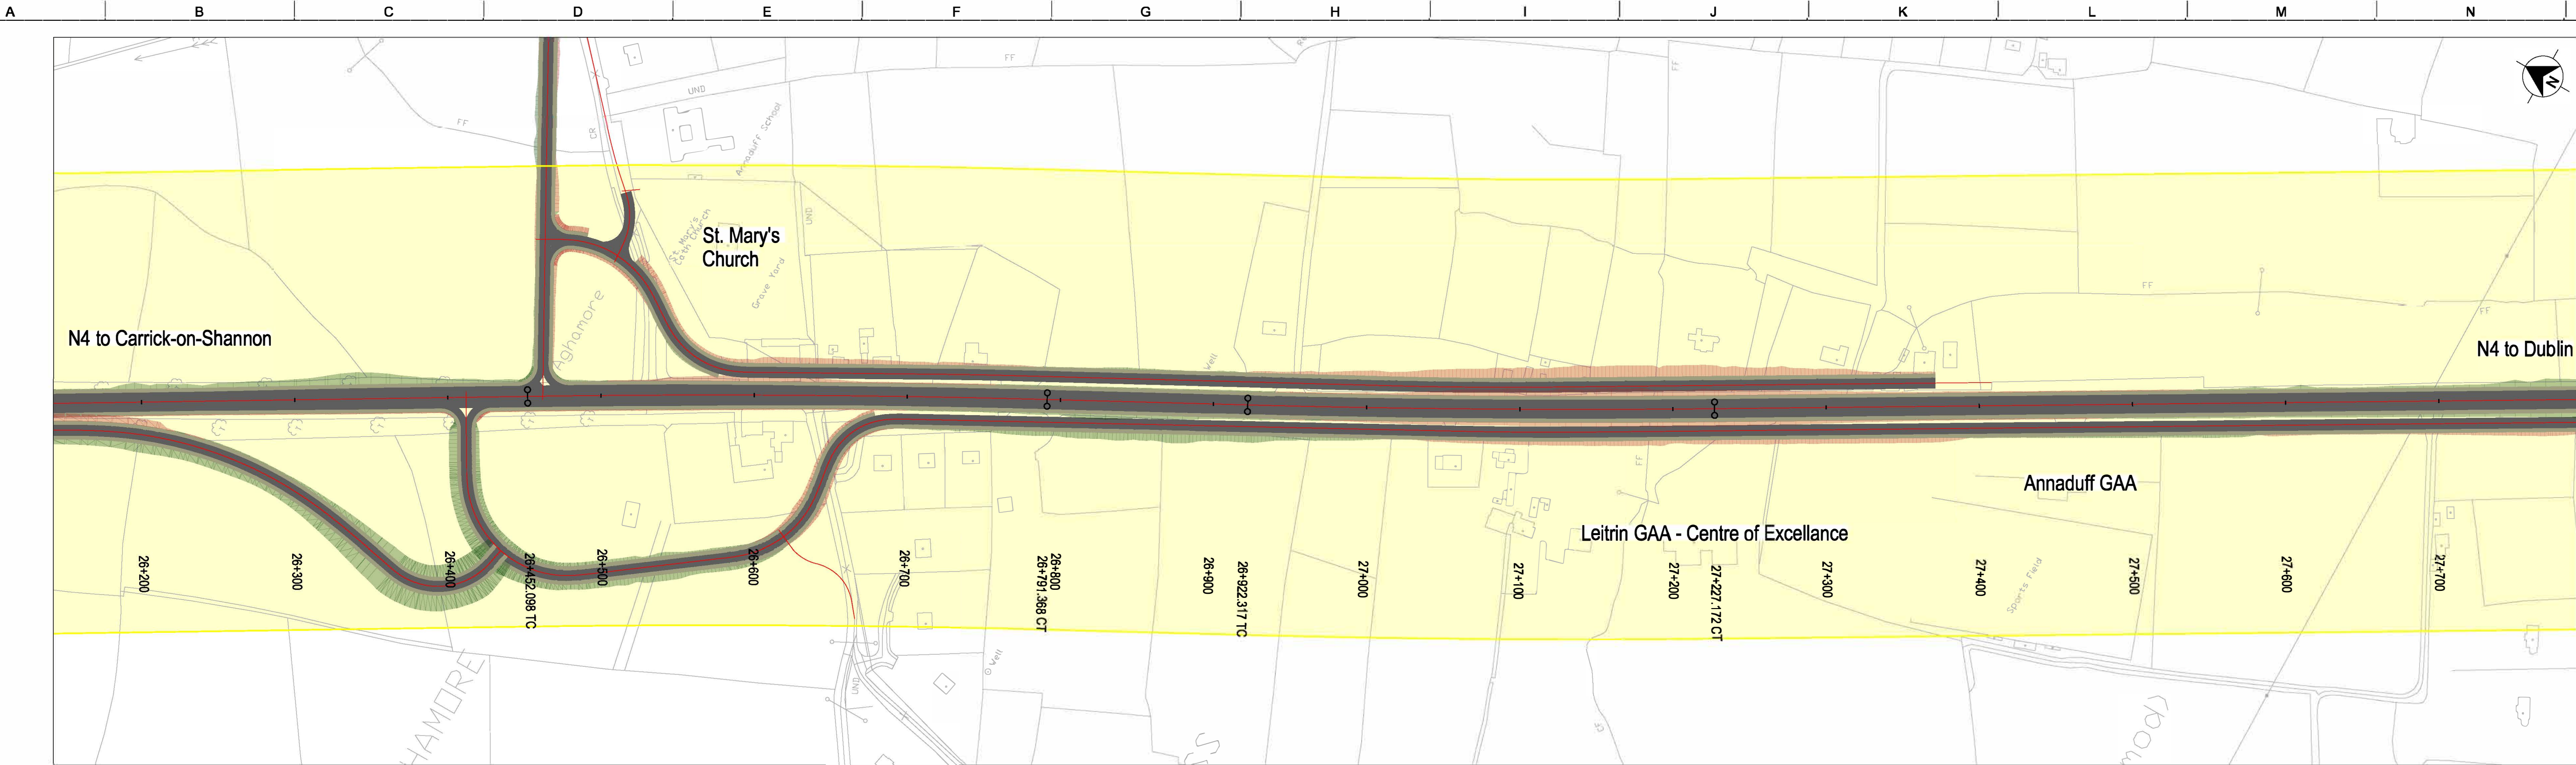


FOR INFORMATION

LEGEND - PLAN

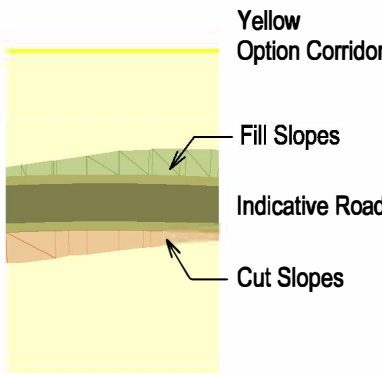

LEGEND - PROFILE

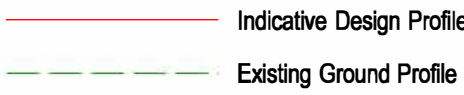

Important Note:

The indicative design shown was used to inform the Phase 2 Assessment of Road-based Alternatives and Options. It is preliminary only and subject to change.
During Phase 3 of the Project, the design of the Preferred Transport Solution will be developed to a sufficient level of detail to establish landtake requirements and undertake further environmental assessment. On-going studies and engagement with property owners and other key stakeholders will inform this design development, including the exact details of the road cross-section, earthworks, junctions, mainline and side road design, accommodation works design, drainage design, and mitigation measures.

OSI Licence number 2022/051 NMA, 139
OSI Licence number 2022/18/CCMA

Notes

Clients



Comhairle Chontae Liatroma
Leitrim County Council



Comhairle Contae
Ros Comáin
Roscommon County Council



An Roinn Iompair
Department of Transport

Tionscadal Éireann
Project Ireland
2040



Key Plan

Consultant



Corporate House
City East Business Park
Ballybrit, Galway, Ireland

Tel +353 (0)91 460675
www.carrickdromod.ie
www.arup.ie

Job Title

N4 Carrick-on-Shannon to Dromod Project



Carrick-on-Shannon to Dromod

Scale

1:2500H/250V@A1, 1:5000H/500V@A3

Role

Civil - Highways

Date

March 2022

Issue	Date	By	Chkd	Appd
P03	22/07/2022	EAM	MTH	EMC
Issued For Information (Status S2)				
P02	08/04/2022	EAM	MTH	EMC
Issued For Information (Status S2)				
P01	01/03/2022	EAM	MTH	EMC
Issued For Information (Status S2)				

Drawing Title

Stage 1 Options - Yellow Design
Plan and Profile
Sheet 4 of 6

Suitability


S2 - Suitable for Information

Job No	Figure ID	Rev.
274219	7.3.12.4	P03

Drawing No


274219-ARUP-020S-DR-CH1-211214

A1
1
2
3
4
5
6
7
8
9
10

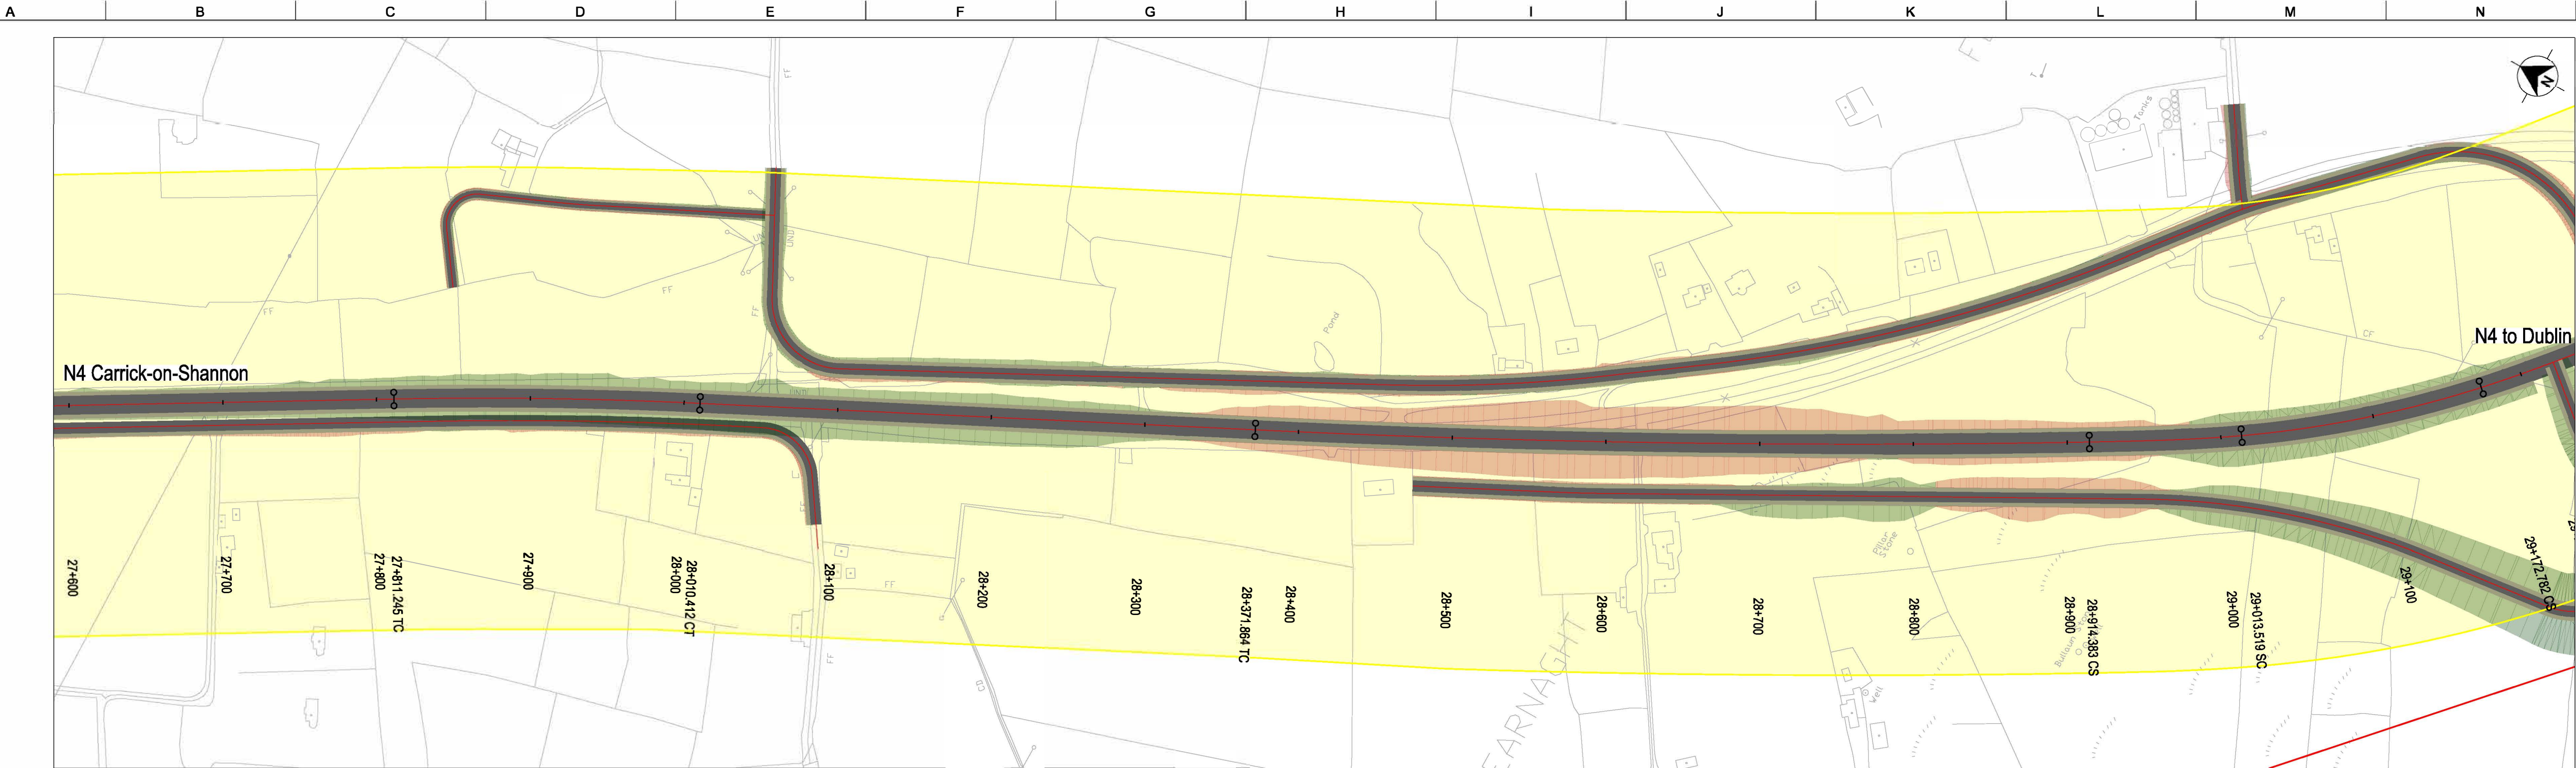


FOR INFORMATION

LEGEND - PLAN

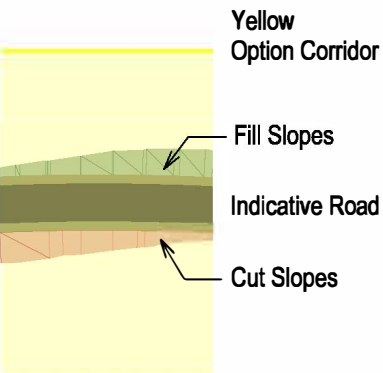

LEGEND - PROFILE

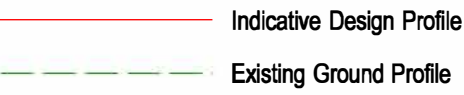

Important Note:

The indicative design shown was used to inform the Phase 2 Assessment of Road-based Alternatives and Options. It is preliminary only and subject to change.
During Phase 3 of the Project, the design of the Preferred Transport Solution will be developed to a sufficient level of detail to establish landtake requirements and undertake further environmental assessment. On-going studies and engagement with property owners and other key stakeholders will inform this design development, including the exact details of the road cross-section, earthworks, junctions, mainline and side road design, accommodation works design, drainage design, and mitigation measures.

OSI Licence number 2022/051 NMA, 139
OSI Licence number 2022/18/CCMA

Notes

Clients



Comhairle Chontae Leitrim
Leitrim County Council



Comhairle Contae Ros Comáin
Roscommon County Council




An Roinn Iompair
Department of Transport

Tionscadal Éireann
Project Ireland
2040



Key Plan

Consultant

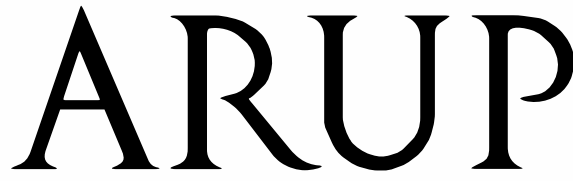

Corporate House
City East Business Park
Ballybrit, Galway, Ireland

Tel +353 (0)91 460675
www.carrickdromod.ie
www.arup.ie

Job Title

N4 Carrick-on-Shannon to Dromod Project



Carrick-on-Shannon to Dromod

Scale

1:2500H/250V@A1, 1:5000H/500V@A3

Role

Civil - Highways

Date

March 2022

Issue	Date	By	Chkd	Appd
P03	22/07/2022	EAM	MTH	EMC
Issued For Information (Status S2)				
P02	08/04/2022	EAM	MTH	EMC
Issued For Information (Status S2)				
P01	01/03/2022	EAM	MTH	EMC
Issued For Information (Status S2)				

Drawing Title

Stage 1 Options - Yellow Design
Plan and Profile
Sheet 5 of 6

Suitability

S2 - Suitable for Information

Job No

274219

Figure ID

7.3.12.5


Rev.

P03

Drawing No


274219-ARUP-020S-DR-CH1-211215

A1
1
2
3
4
5
6
7
8
9
10

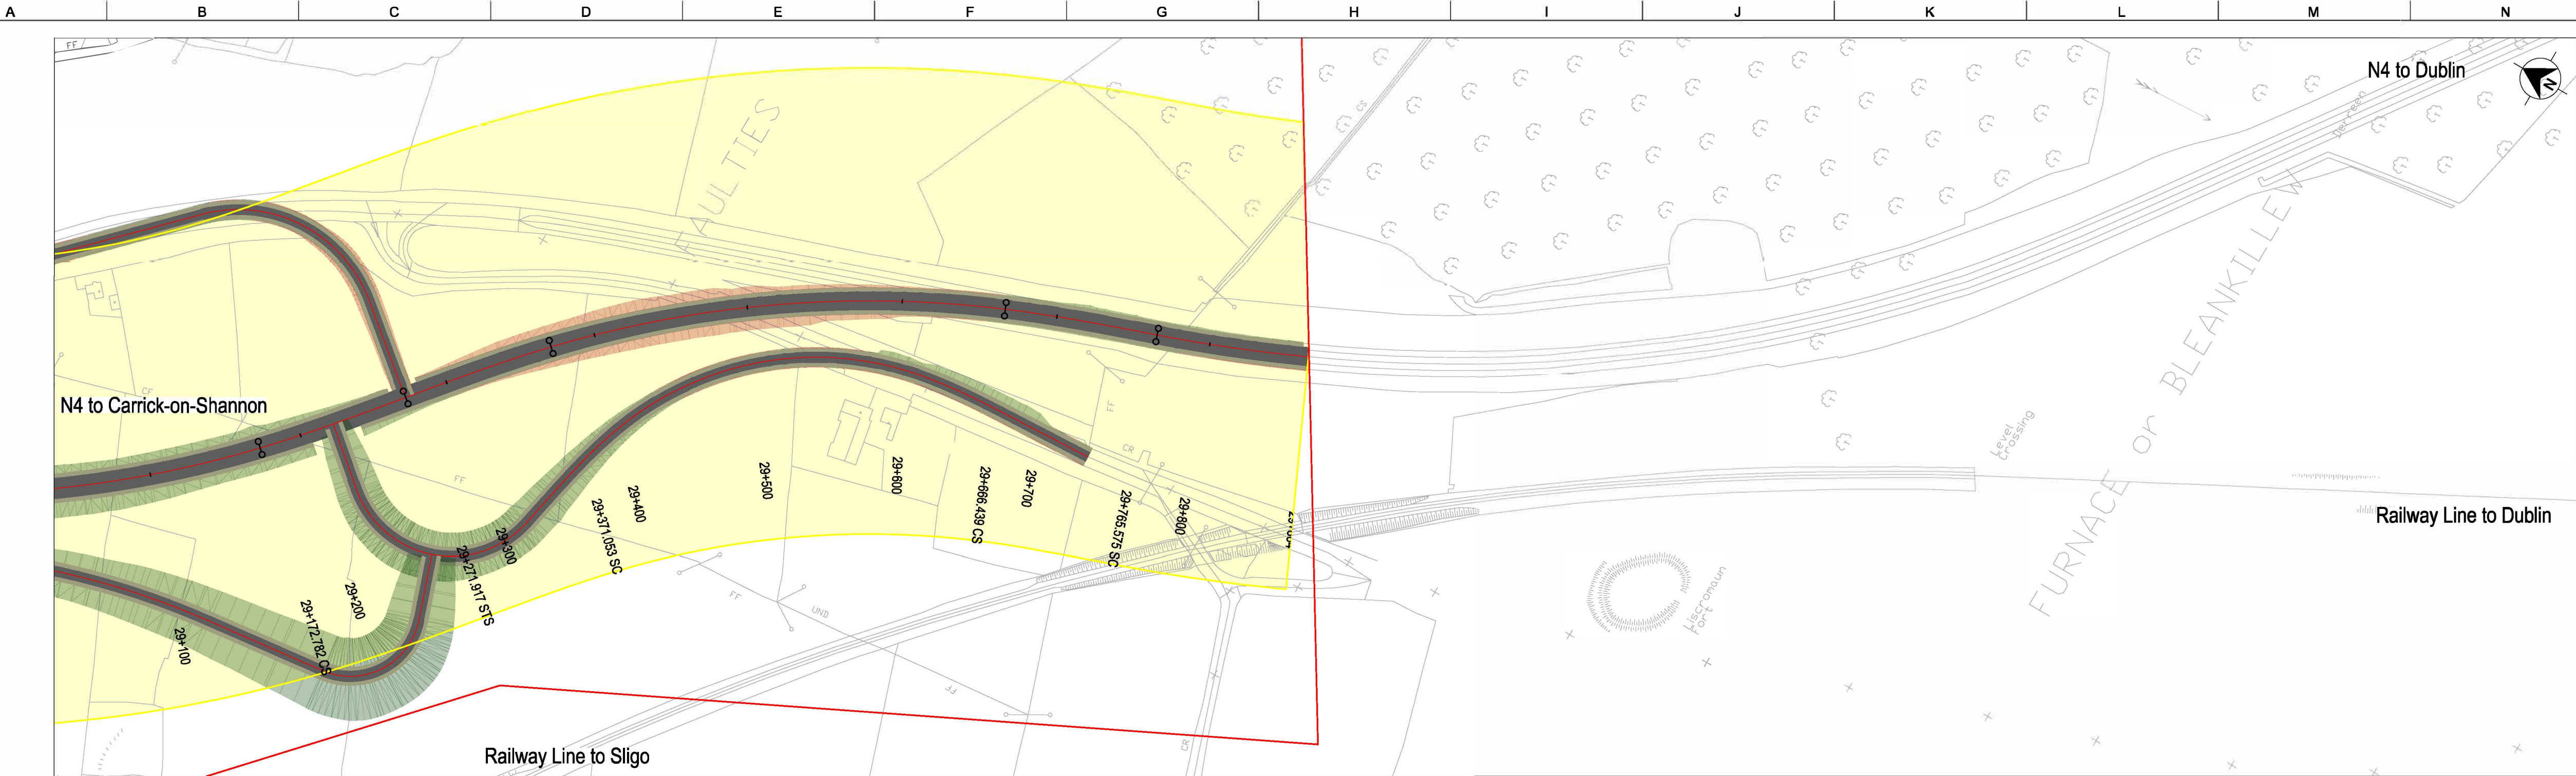


FOR INFORMATION

LEGEND - PLAN

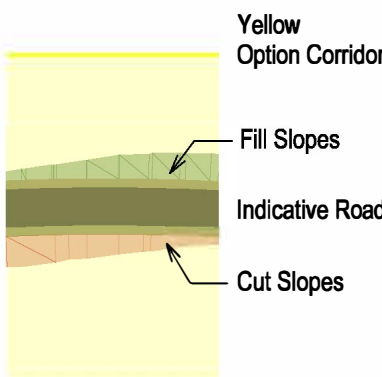

LEGEND - PROFILE

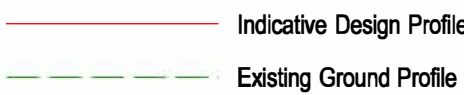

Important Note:

The indicative design shown was used to inform the Phase 2 Assessment of Road-based Alternatives and Options. It is preliminary only and subject to change.
During Phase 3 of the Project, the design of the Preferred Transport Solution will be developed to a sufficient level of detail to establish landtake requirements and undertake further environmental assessment. On-going studies and engagement with property owners and other key stakeholders will inform this design development, including the exact details of the road cross-section, earthworks, junctions, mainline and side road design, accommodation works design, drainage design, and mitigation measures.

OSI Licence number 2022/051 NMA, 139
OSI Licence number 2022/18/CCMA

Notes

Clients



Comhairle Chontae Leitrim
Leitrim County Council



Comhairle Contae Ros Comáin
Roscommon County Council



An Roinn Iompair
Department of Transport

Tionscadal Éireann
Project Ireland
2040

TII
Bonneiger Iompair Éireann
Transport Infrastructure Ireland



Key Plan

Consultant



Corporate House
City East Business Park
Ballybrit, Galway, Ireland

Tel +353 (0)91 460675
www.carrickdromod.ie
www.arup.ie

Job Title

N4 Carrick-on-Shannon to Dromod Project



Carrick-on-Shannon to Dromod

Scale

1:2500H/250V@A1, 1:5000H/500V@A3

Role

Civil - Highways

Date

March 2022

Issue	Date	By	Chkd	Appd
P03	22/07/2022	EAM	MTH	EMC
Issued For Information (Status S2)				
P02	08/04/2022	EAM	MTH	EMC
Issued For Information (Status S2)				
P01	01/03/2022	EAM	MTH	EMC
Issued For Information (Status S2)				

Drawing Title

Stage 1 Options - Yellow Design
Plan and Profile
Sheet 6 of 6

Suitability

S2 - Suitable for Information

Job No	Figure ID	Rev.
274219	7.3.12.6	P03

Drawing No
274219-ARUP-020S-DR-CH1-211216