
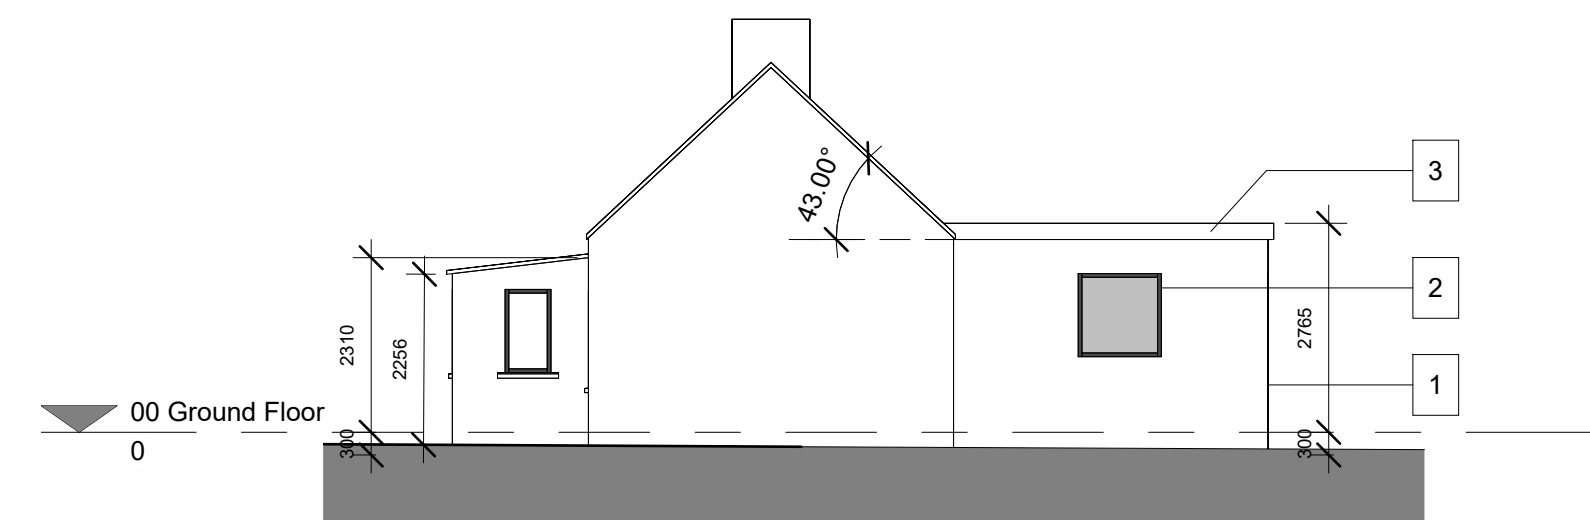
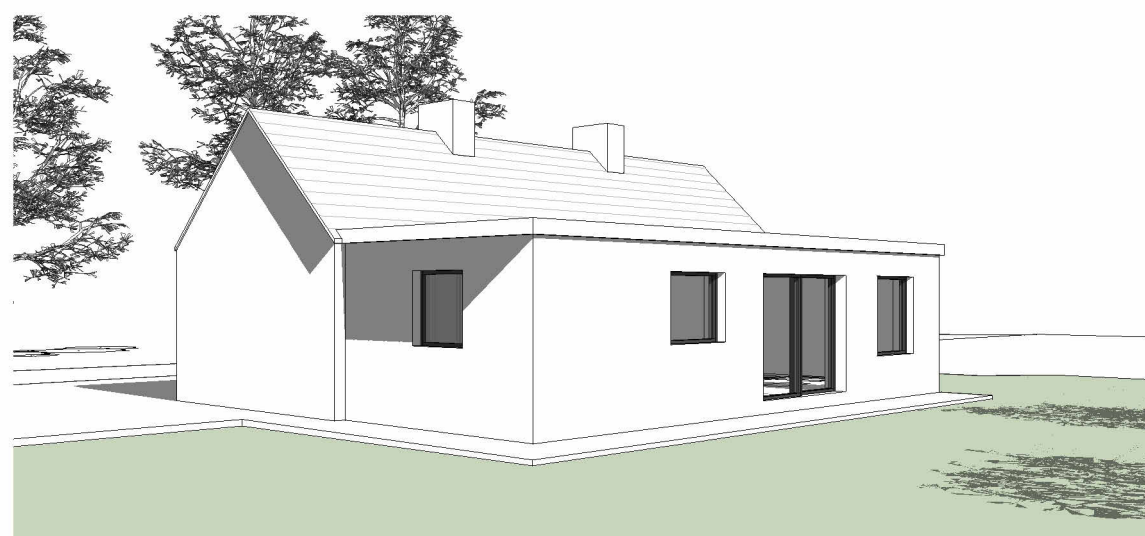
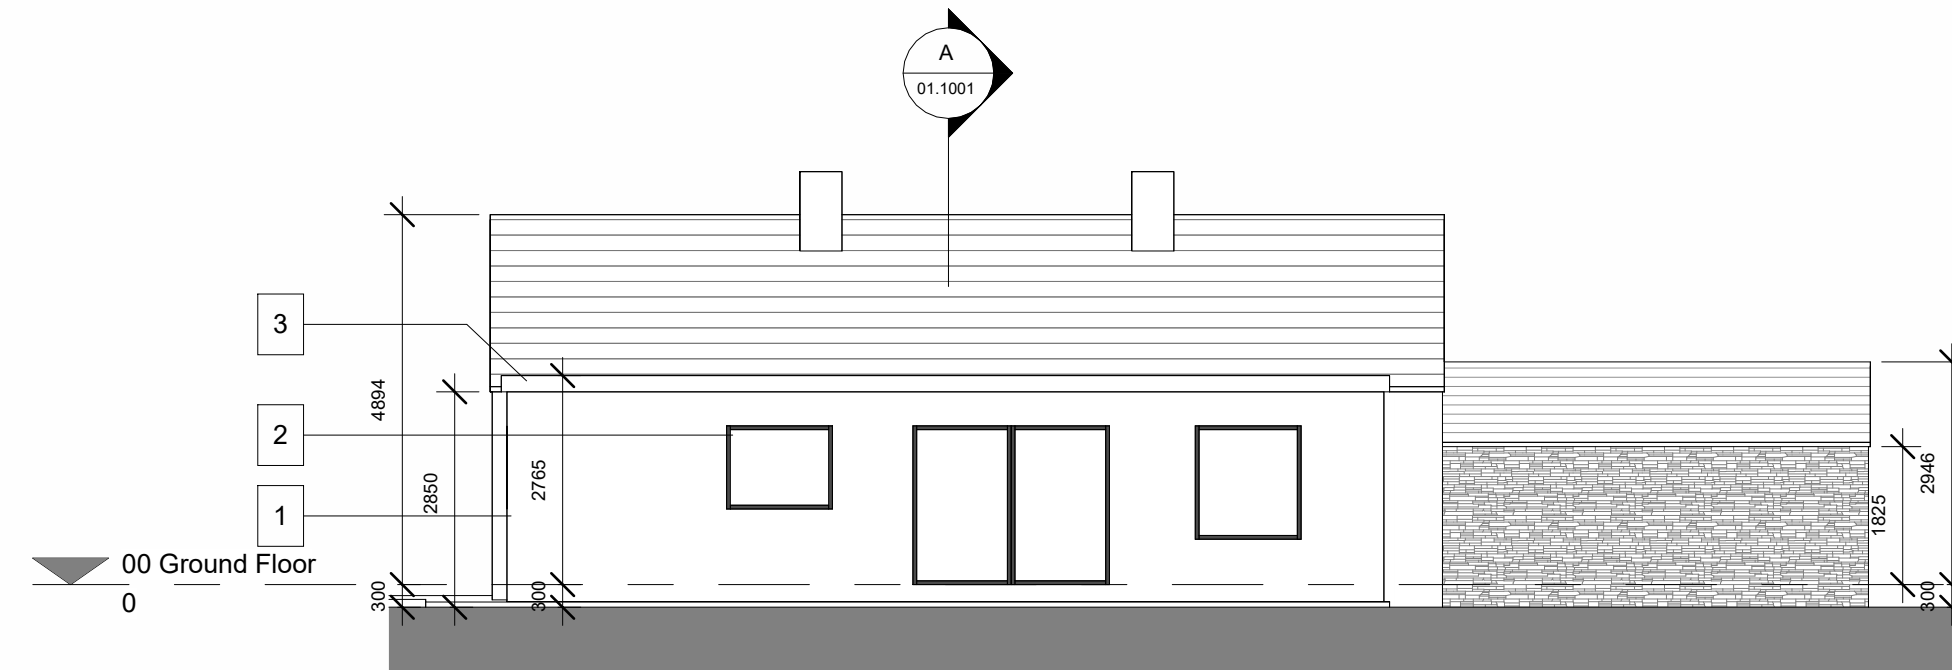
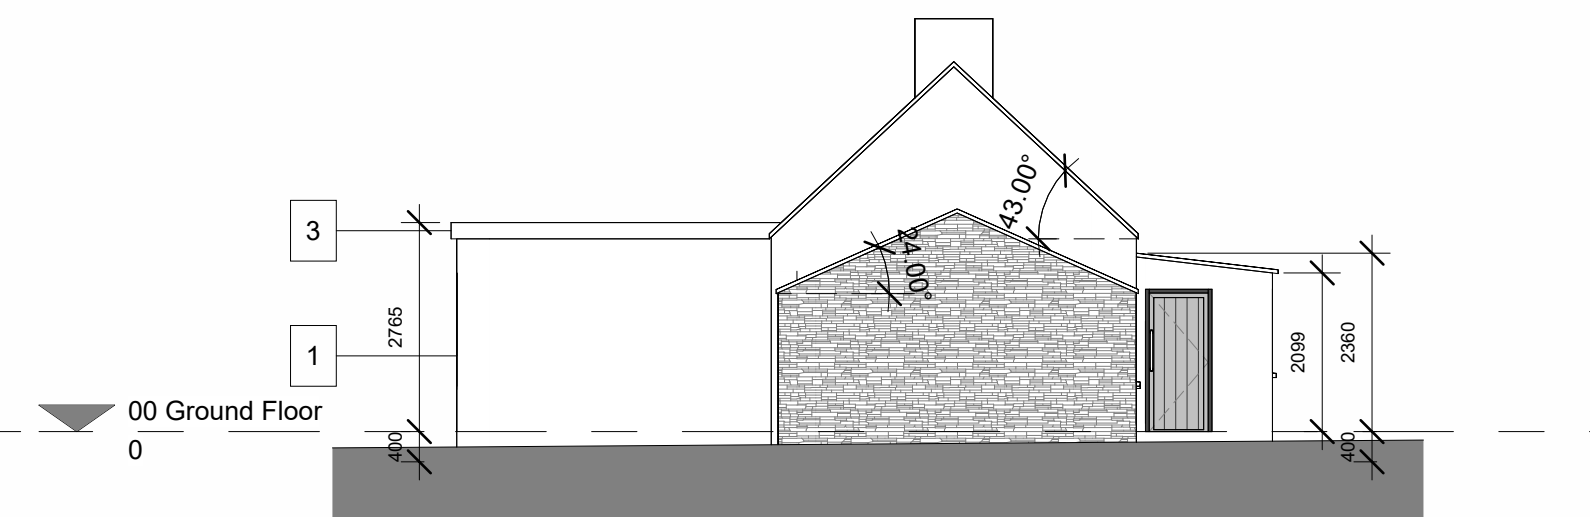


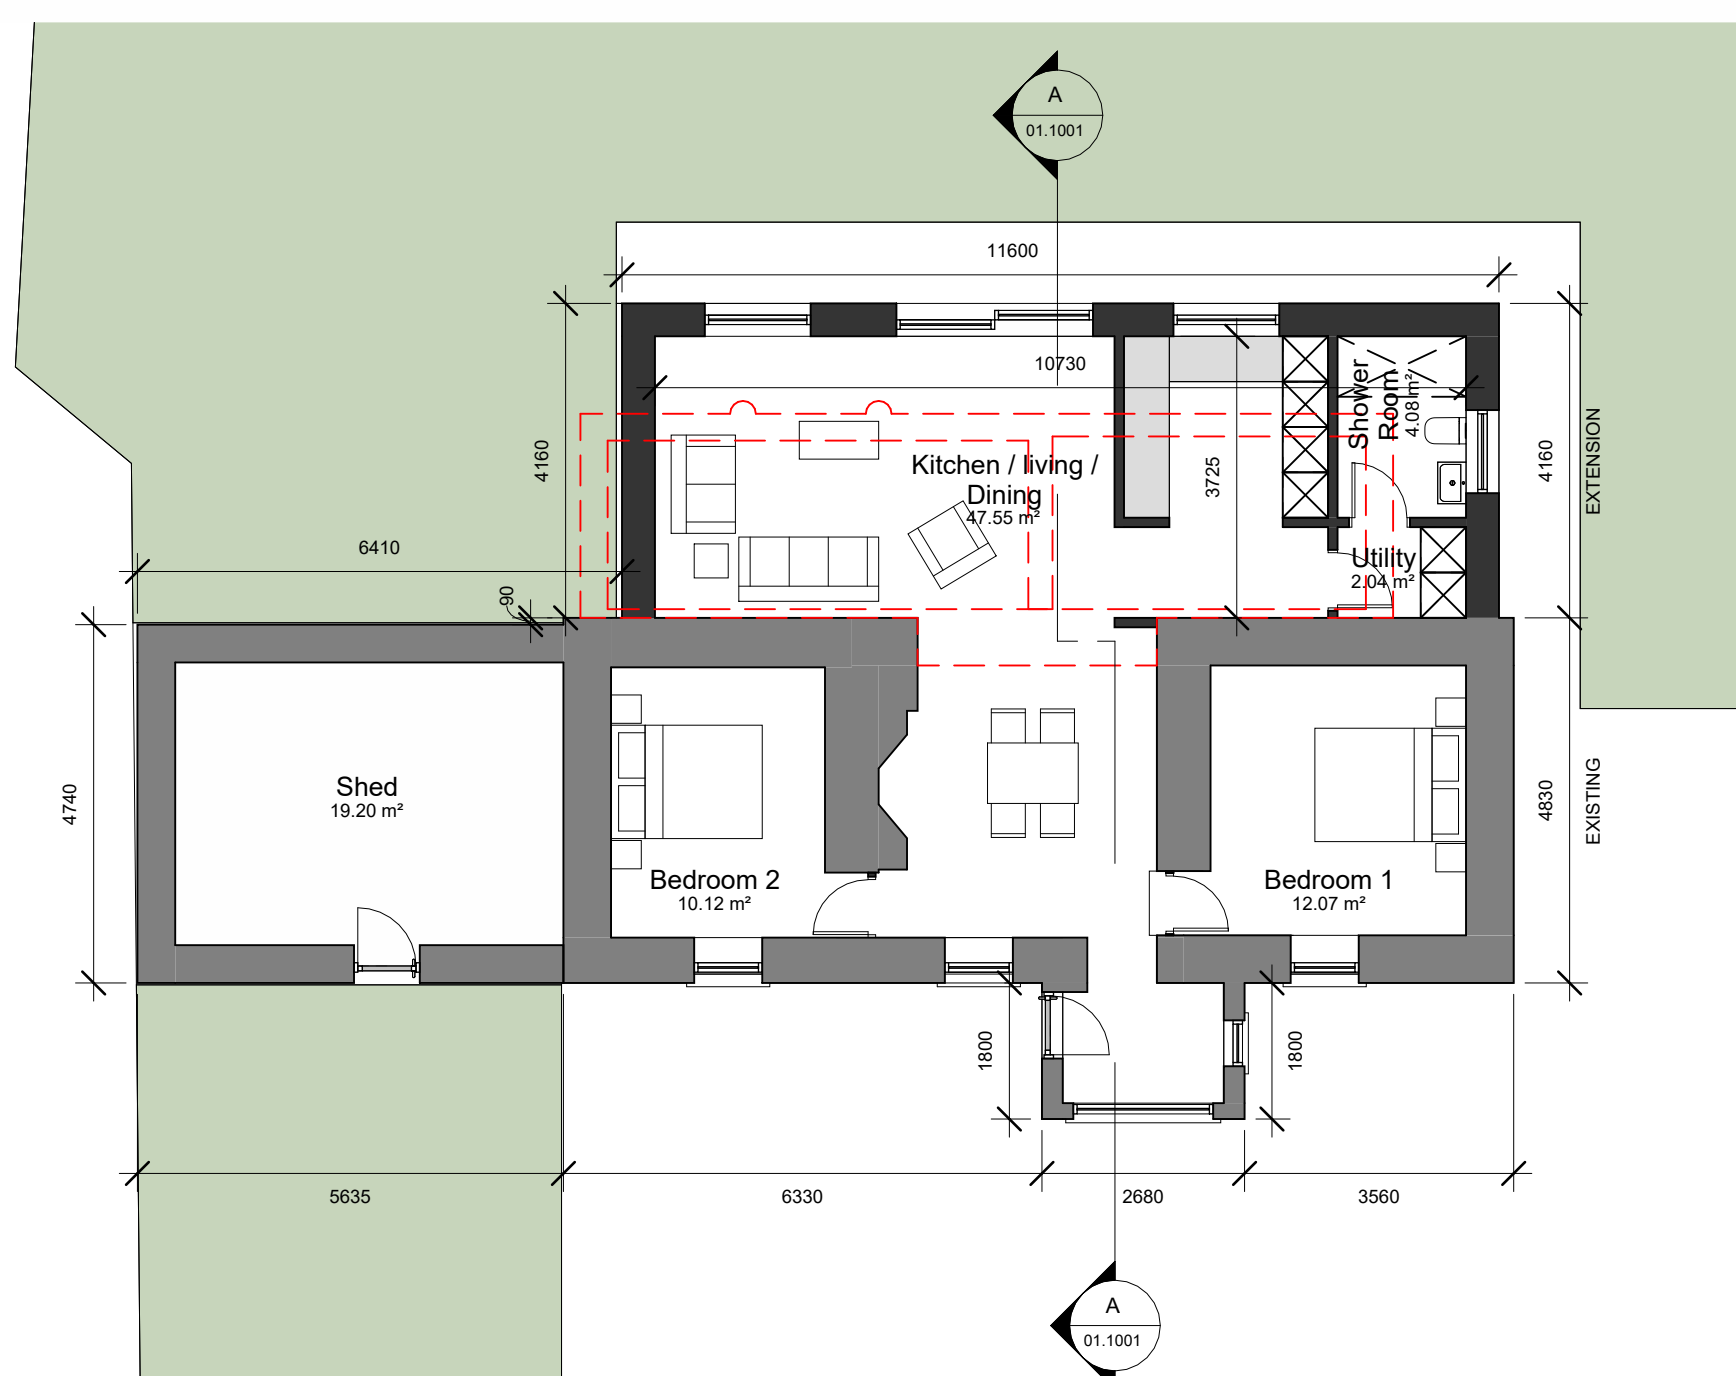


FRONT PERSPECTIVE

FRONT ELEVATION - EAST
1 : 100SIDE ELEVATION - NORTH
1 : 100


REAR PERSPECTIVE

REAR ELEVATION - WEST
1 : 100SIDE ELEVATION - SOUTH
1 : 100GROUND FLOOR
1 : 100



EXISTING FLOOR AREA = 76m²
DEMOLISHED FLOOR AREA = 25m²
 PROPOSED EXTENSION FLOOR AREA = 39.9m²

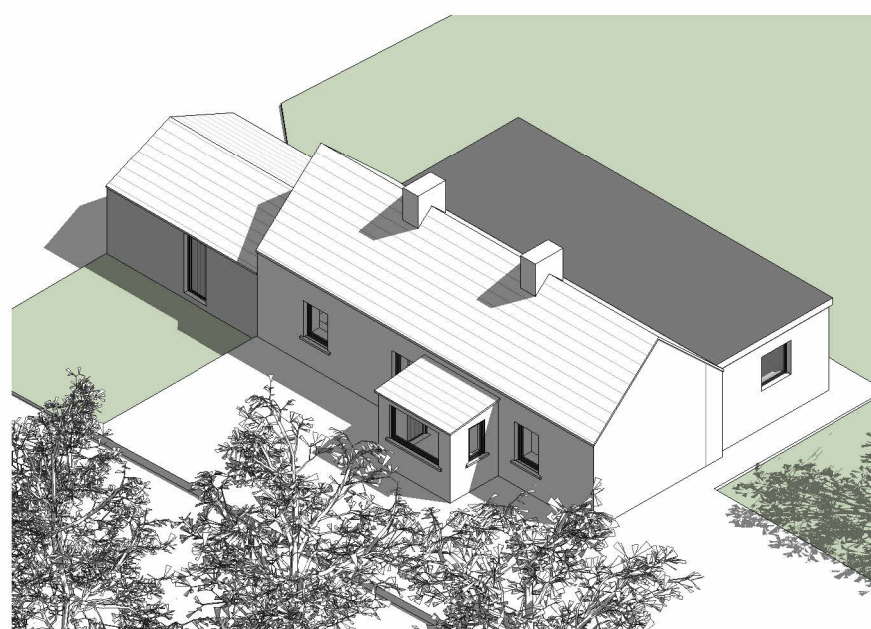

ISOMETRIC - NORTH EAST

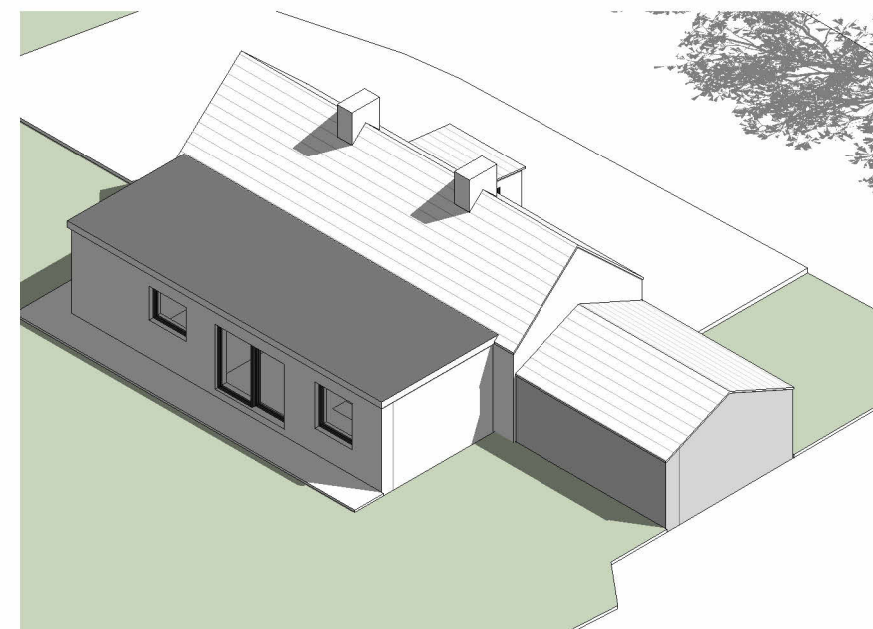


ISOMETRIC - SOUTH WEST

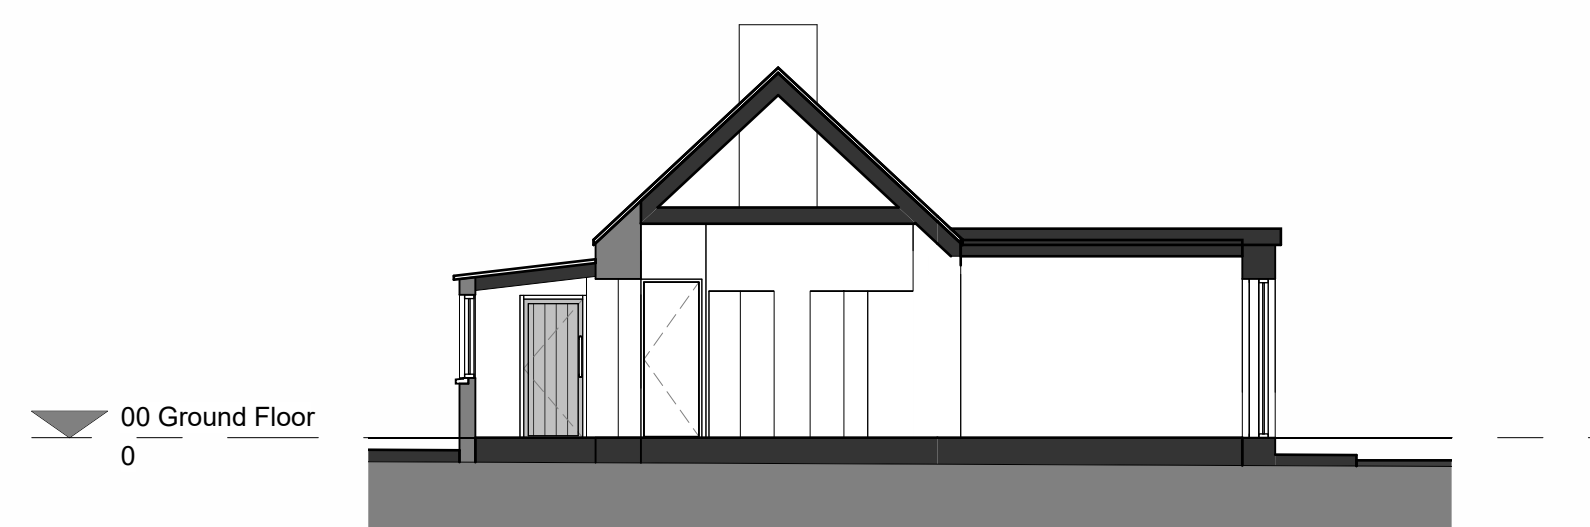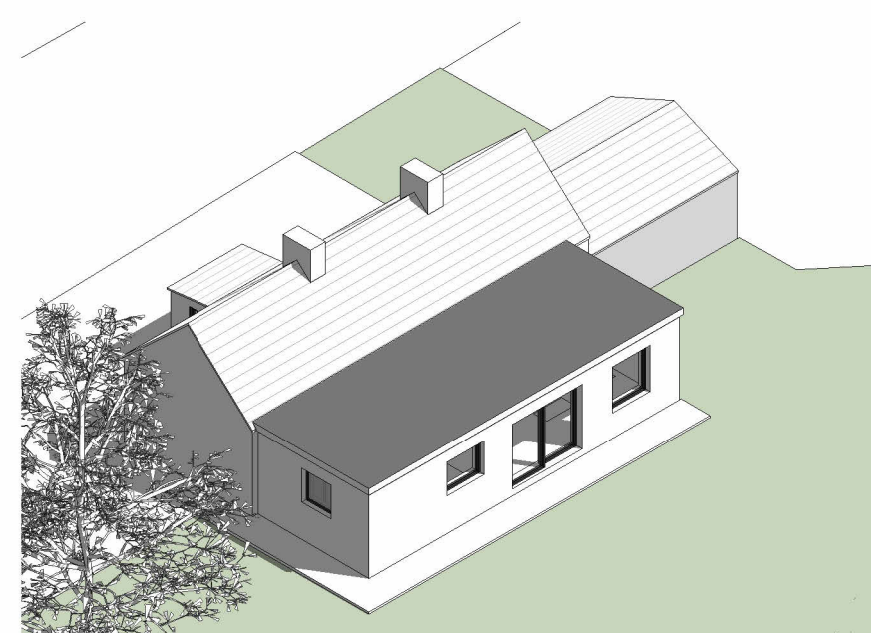TYPICAL SECTION A-A
1 : 100

ISOMETRIC - NORTH WEST




ISOMETRIC - SOUTH EAST

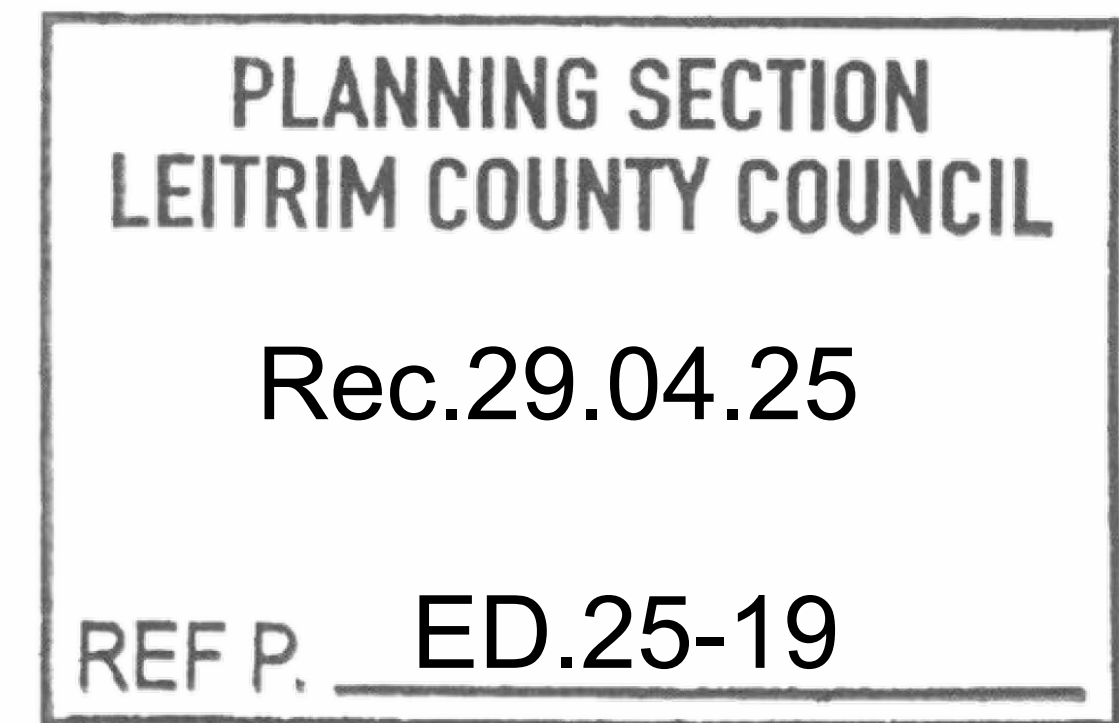

THIS DRAWING IS COPYRIGHT

ALL WORKS TO BE IN ACCORDANCE WITH CURRENT BUILDING REGULATIONS AND CODES. CONTRACTORS AND SUBCONTRACTORS ARE RESPONSIBLE FOR ENSURING COMPLIANCE WITH BUILDING REGULATIONS WITHIN THEIR TRADE. WHERE THIS DRAWING IS OPEN TO PUBLIC INSPECTION PURSUANT TO A STATUTORY REQUIREMENT, OR IS A STATUTORY REGISTER, COPYING IS SUBJECT TO THE REQUIREMENTS OF SECTION 74 OF THE COPYRIGHT AND RELATED RIGHT ACT, 2000

REFER TO GA DRAWINGS INCLUDING FACADE STUDIES FOR LOCATIONS FOR DETAILS. REFER TO ARCHITECTURAL SPECIFICATION FOR DETAILED INFORMATION ON SYSTEMS. REFER TO STRUCTURAL ENGINEERS DRAWINGS AND SPECIFICATION. ALL DETAILS REPRESENT DESIGN INTENT AND ARE SUBJECT TO VERIFICATION FROM SPECIALISTS FOR RELEVANT PACKAGES WHERE APPLICABLE

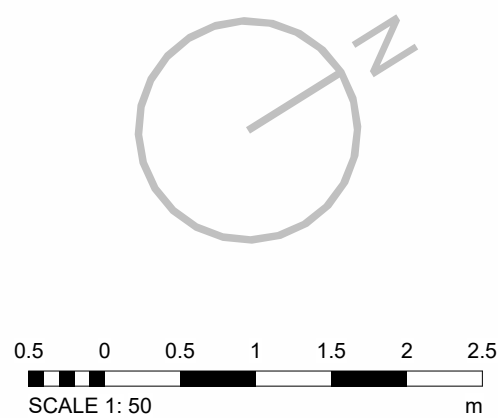

WALL TYPES:

- PROPOSED WALL
- EXISTING WALL
- DEMOLISHED WALL

EXTERNAL MATERIAL SCHEDULE:

1. NAP PLASTER FINISH
2. UPVC WINDOWS AND DOORS
3. UPVC FAISCA GUTTERS AND DOWN PIPES

S1 29/04/25 SECTION 5 SUBMISSION
 rev date description

DM RS
 drawn checked

STATUS **P1** PURPOSE OF ISSUE **SECTION 5 SUBMISSION**

PROJECT
 Stephen Comiskey,
 Gortnaskeagh, Leckaun, Co. Leitrim

SCALE (@ A1)
1 : 100

DRAWN BY
DM

PROJECT NUMBER
STAC25009

CHECKED BY
RS

DATE
11/04/2025

STAC STUDIO LTD.
 Stranagress,
 Glenliffe,
 Co. Leitrim
 F91 W3K6
 +353 (0)85 855 9366
 +44 (0) 7595 178 038
 info@stac-studio.com

DRAWING TITLE
PLAN SECTION & ELEVATIONS

DRAWING NUMBER
SCGL-01-01-ZZZ-DR-STAC-AR-1005

REV
S1

STAC
 STUDIO