





FRONT PERSPECTIVE



REAR PERSPECTIVE

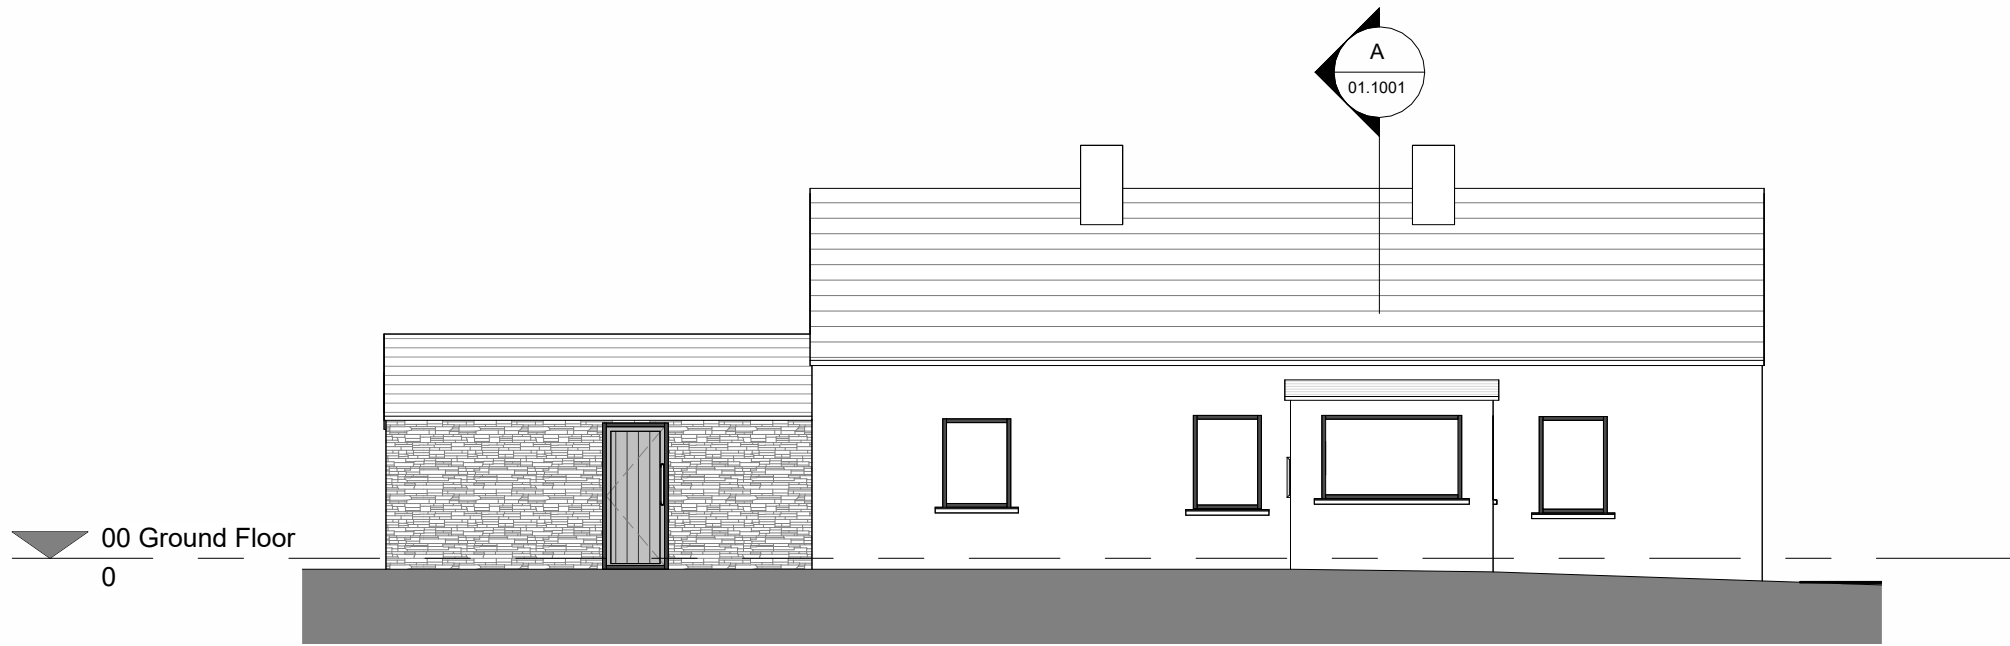


FRONT ELEVATION - EAST
1 : 100

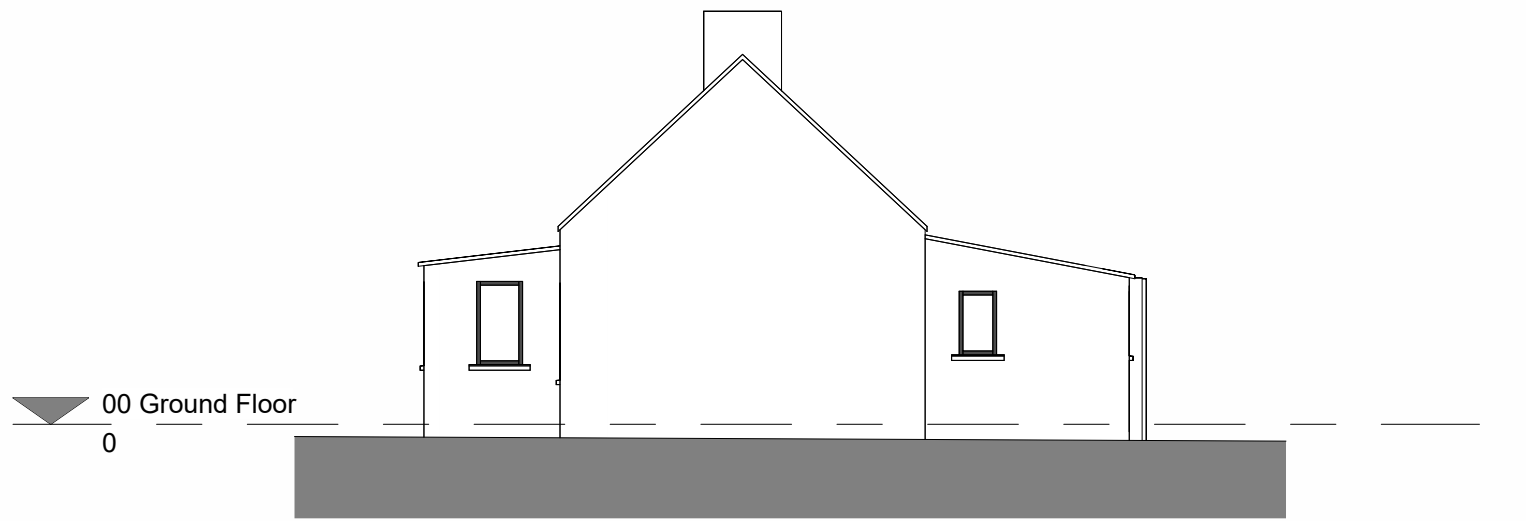


SIDE ELEVATION - NORTH
1 : 100



REAR ELEVATION - WEST
1 : 100

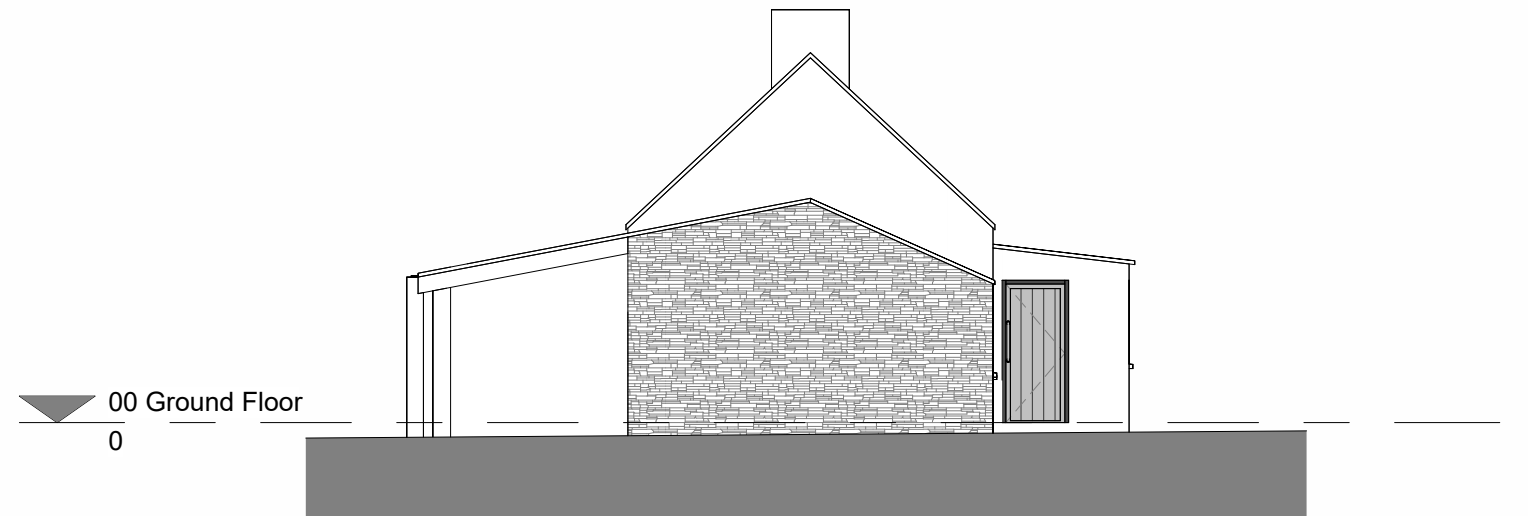


SIDE ELEVATION - SOUTH
1 : 100

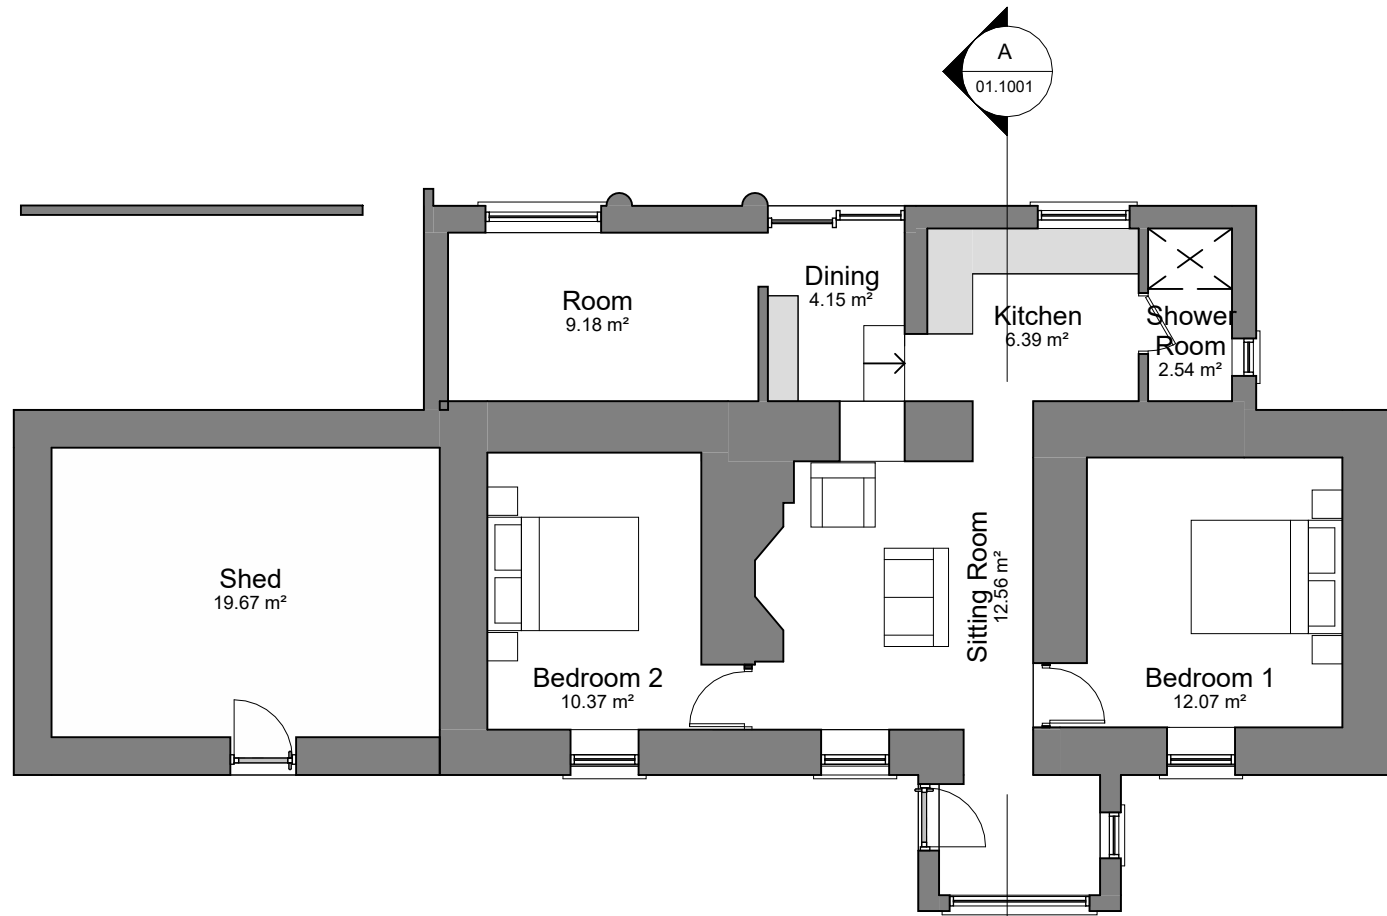


GROUND FLOOR
1 : 100


EXISTING FLOOR AREA = 76m²

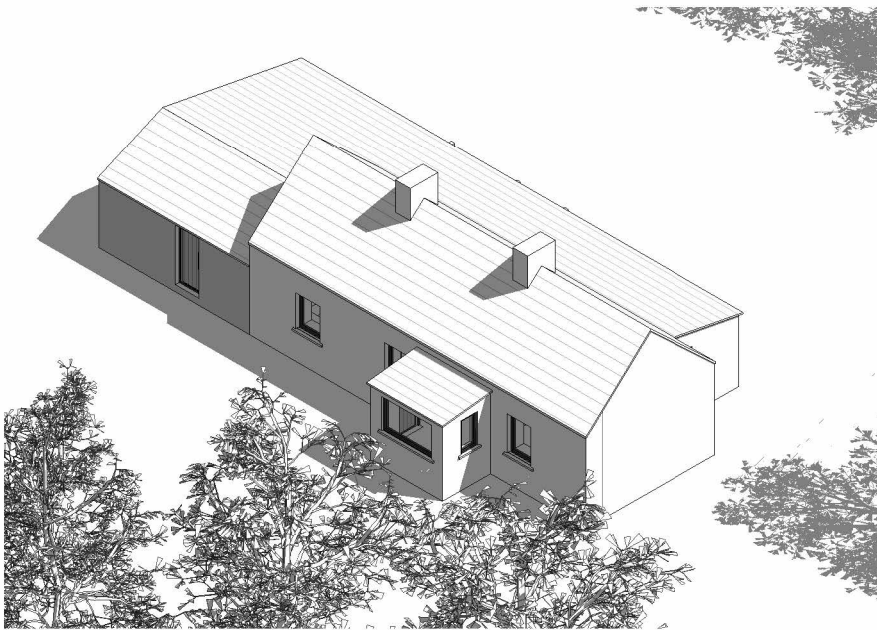


ISOMETRIC - NORTH EAST

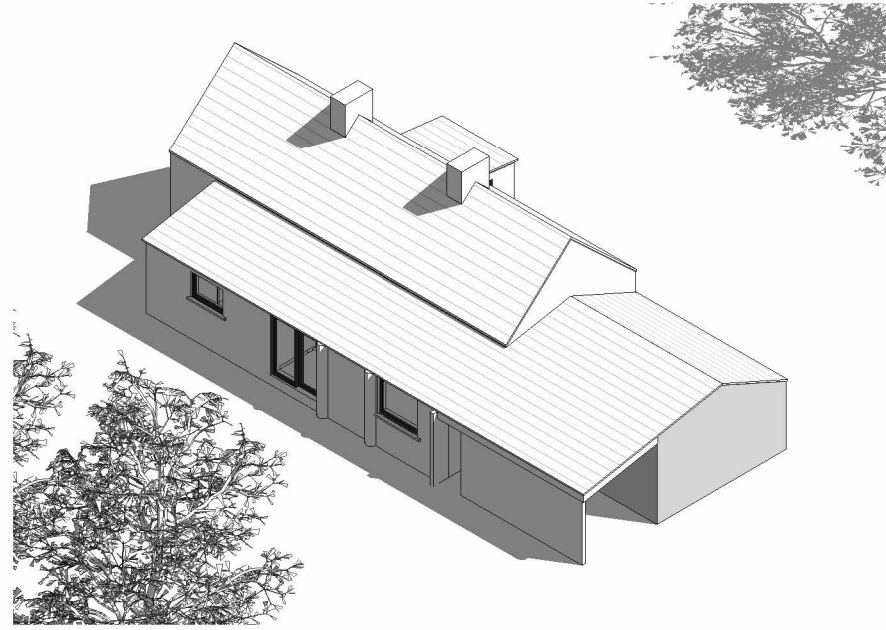


ISOMETRIC - SOUTH WEST

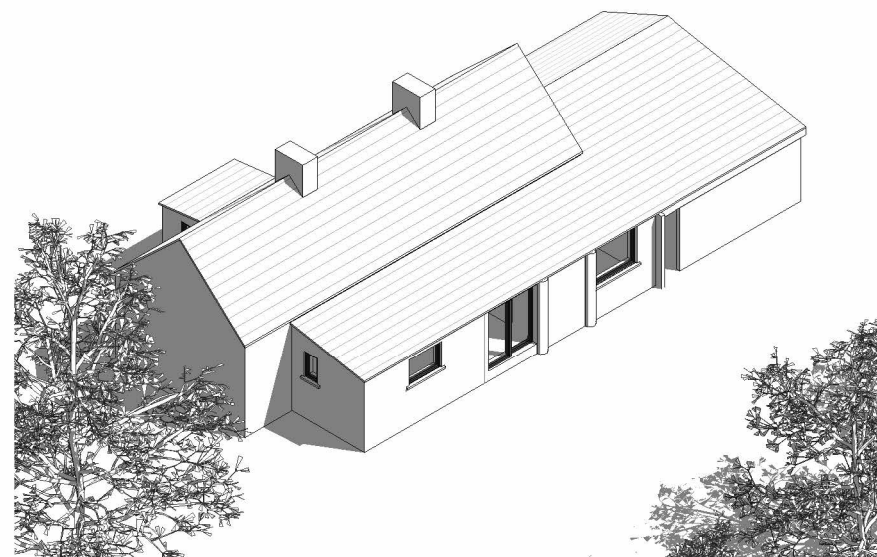


ISOMETRIC - NORTH WEST

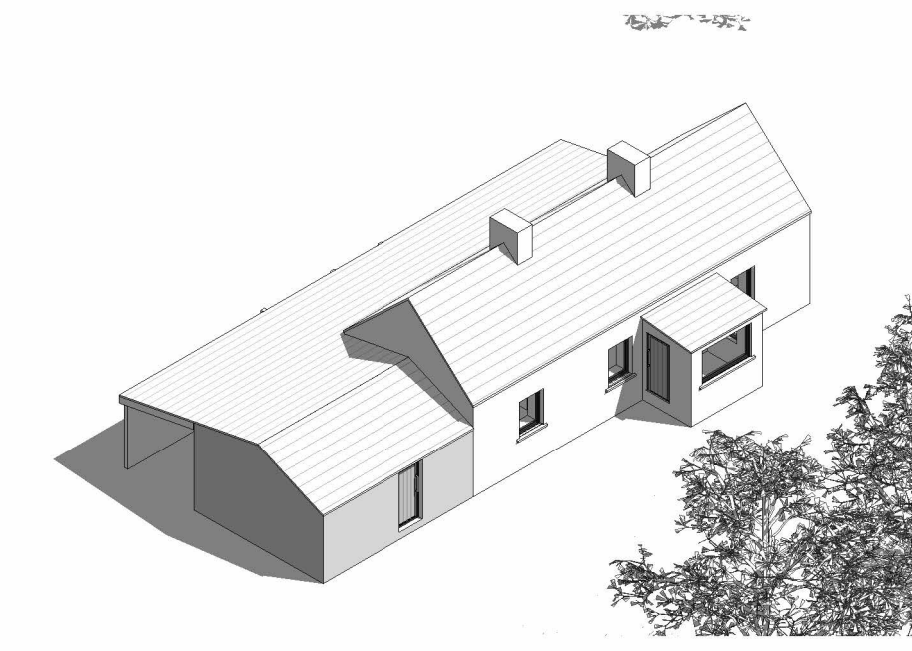

ISOMETRIC - SOUTH EAST

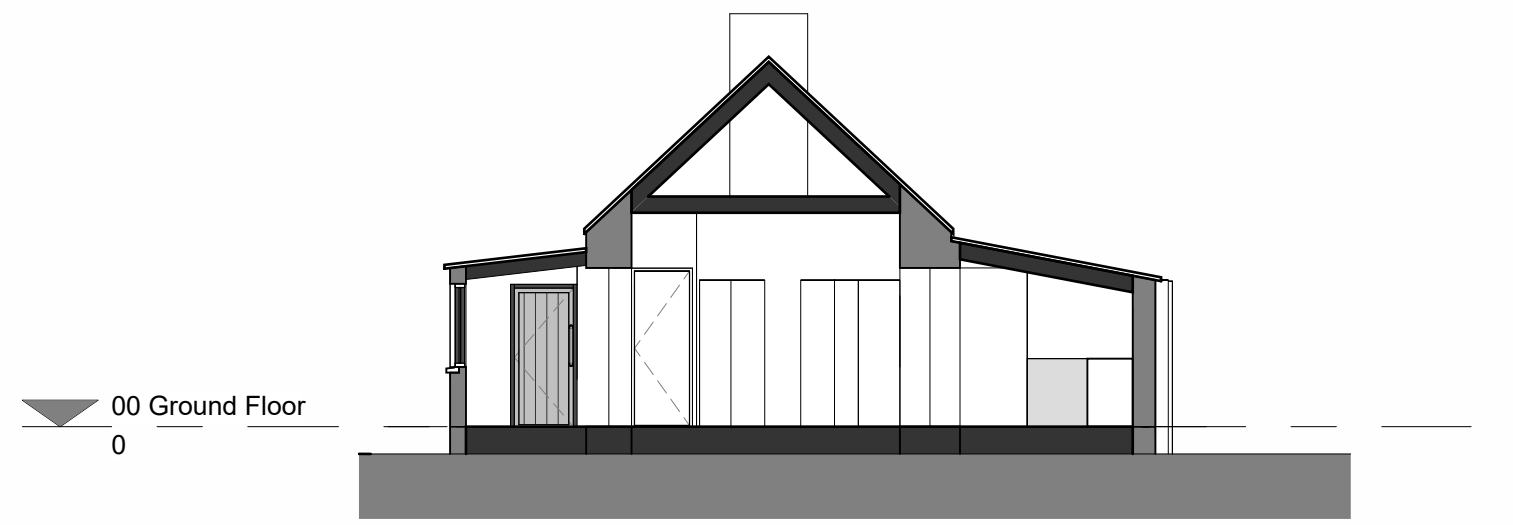


TYPICAL SECTION A-A
1 : 100

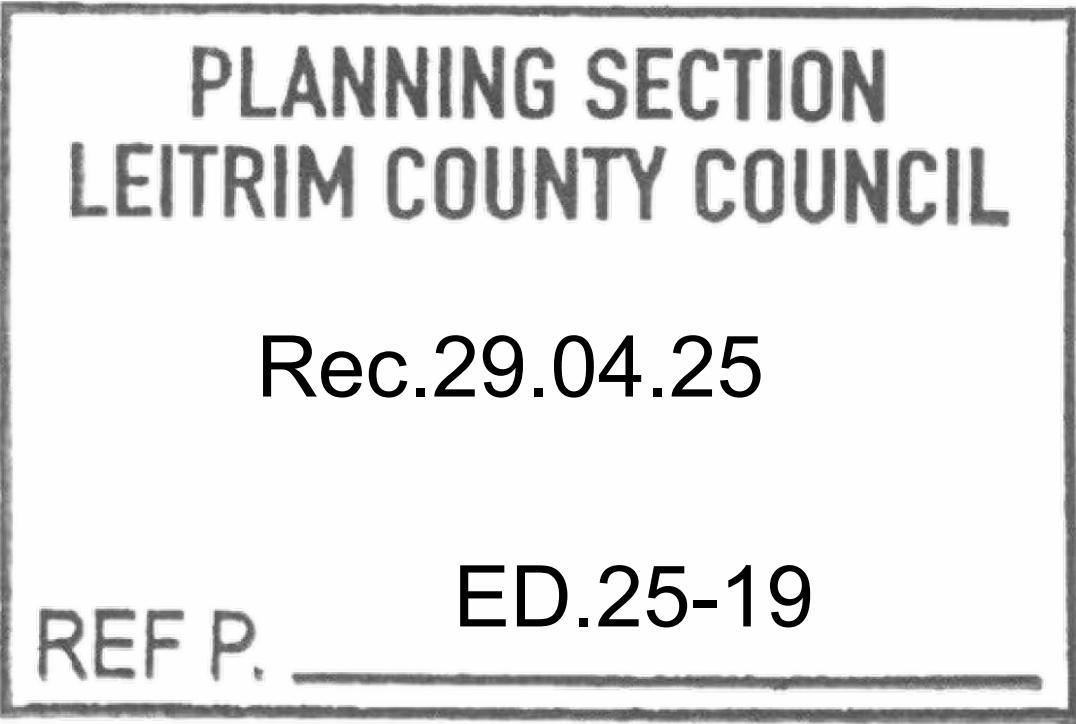

THIS DRAWING IS COPYRIGHT

ALL WORKS TO BE IN ACCORDANCE WITH CURRENT BUILDING REGULATIONS AND CODES. CONTRACTORS AND SUBCONTRACTORS ARE RESPONSIBLE FOR ENSURING COMPLIANCE WITH BUILDING REGULATIONS WITHIN THEIR TRADE. WHERE THIS DRAWING IS OPEN TO PUBLIC INSPECTION PURSUANT TO A STATUROY REQUIREMENT, OR IS A STATUROY REGISTER, COPYING IS SUBJECT TO THE REQUIREMENTS OF SECTION 74 OF THE COPYRIGHT AND RELATED RIGHT ACT, 2000

REFER TO GA DRAWINGS INCLUDING FACADE STUDIES FOR LOCATIONS FOR DETAILS. REFER TO ARCHITECTURAL SPECIFICATION FOR DETAILED INFORMATION ON SYSTEMS. REFER TO STRUCTURAL ENGINEERS DRAWINGS AND SPECIFICATION. ALL DETAILS REPRESENT DESIGN INTENT AND ARE SUBJECT TO VERIFICATION FROM SPECIALISTS FOR RELEVANT PACKAGES WHERE APPLICABLE

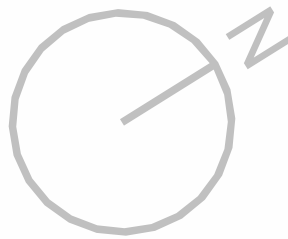

0.5 0 0.5 1 1.5 2 2.5
SCALE 1: 50 m



S1	29/04/25	SECTION 5 SUBMISSION	DM	RS
rev	date	description	drawn	checked

STATUS P1		PURPOSE OF ISSUE SECTION 5 SUBMISSION		<div>STAC STUDIO LTD.</div> <div>Stranagress, Glenfarne, Co. Leitrim F91 W3K6</div> <div>+353 (0)85 855 9366 +44 (0) 7595 178 038 info@stac-studio.com</div> <div></div>	
PROJECT Stephen Comiskey, Gortnaskeagh, Co. Leitrim					
SCALE (@ A1) 1 : 100		PROJECT NUMBER STAC25009		DRAWING TITLE PLAN SECTION & ELEVATIONS AS EXISTING	
DRAWN BY DM		CHECKED BY RS		DRAWING NUMBER SCGL-01-01-ZZZ-DR-STAC-AR-1001	
		DATE 11/04/2025		REV S1	