




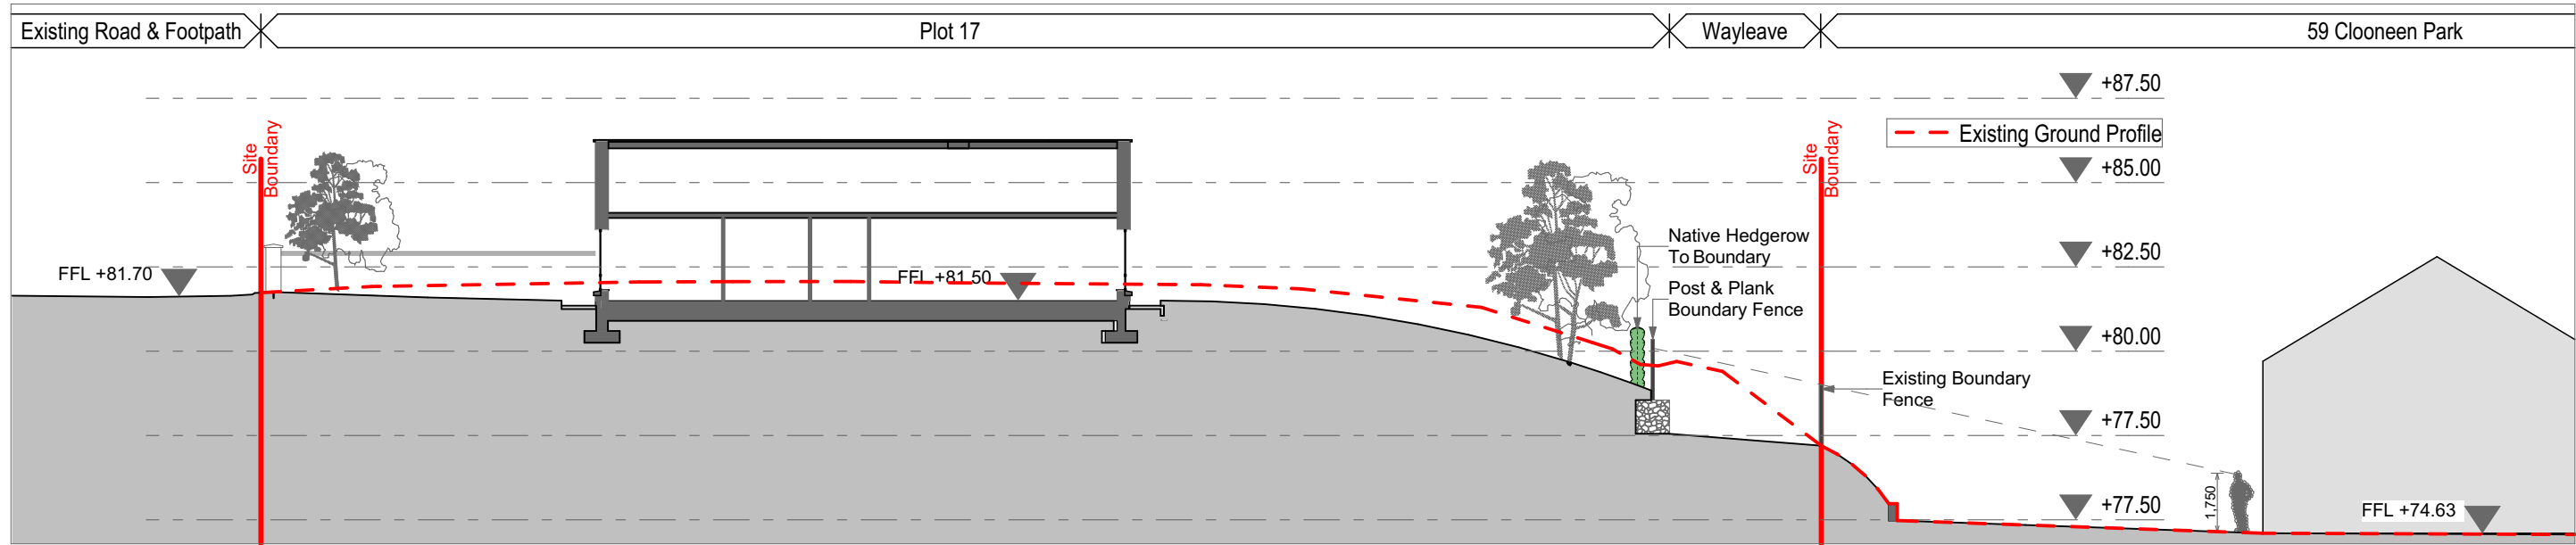


3 Site Section - Plot 17 1:200

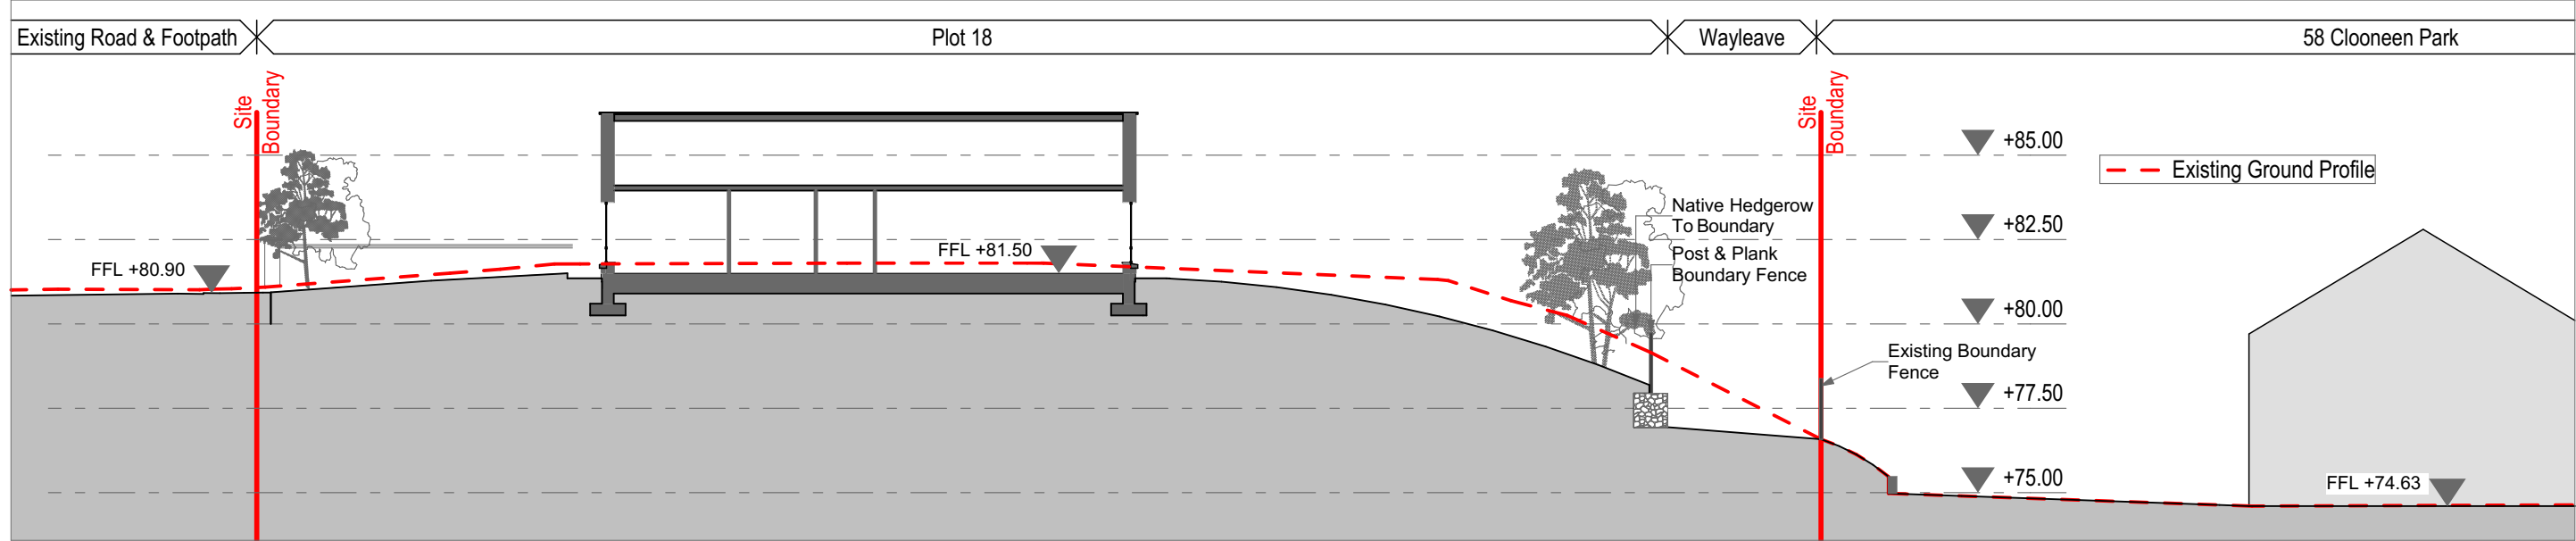


4 Site Section - Plot 18 1:200

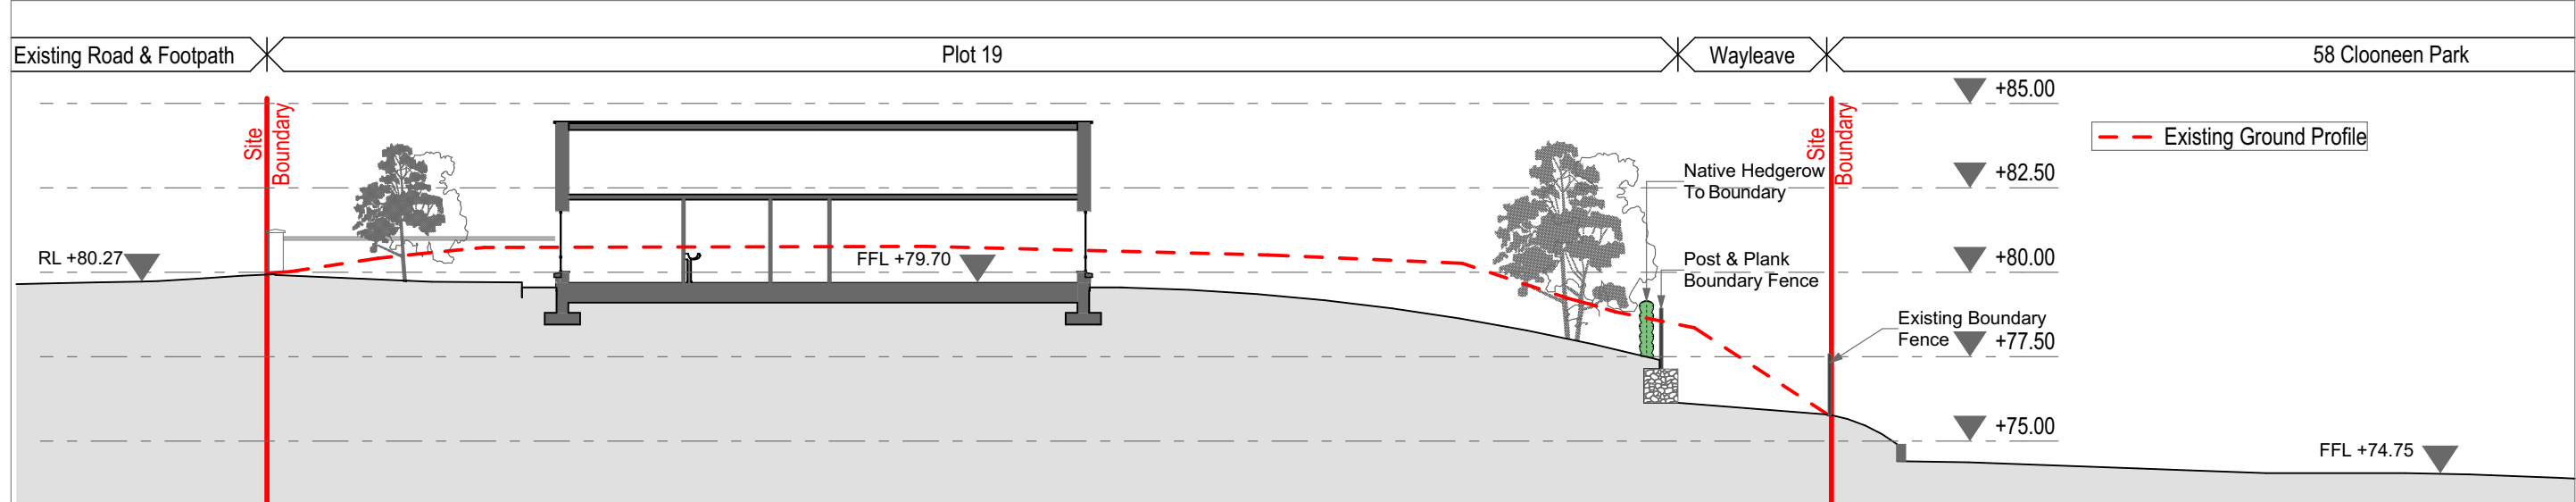


5 Site Section - Plot 19 1:200

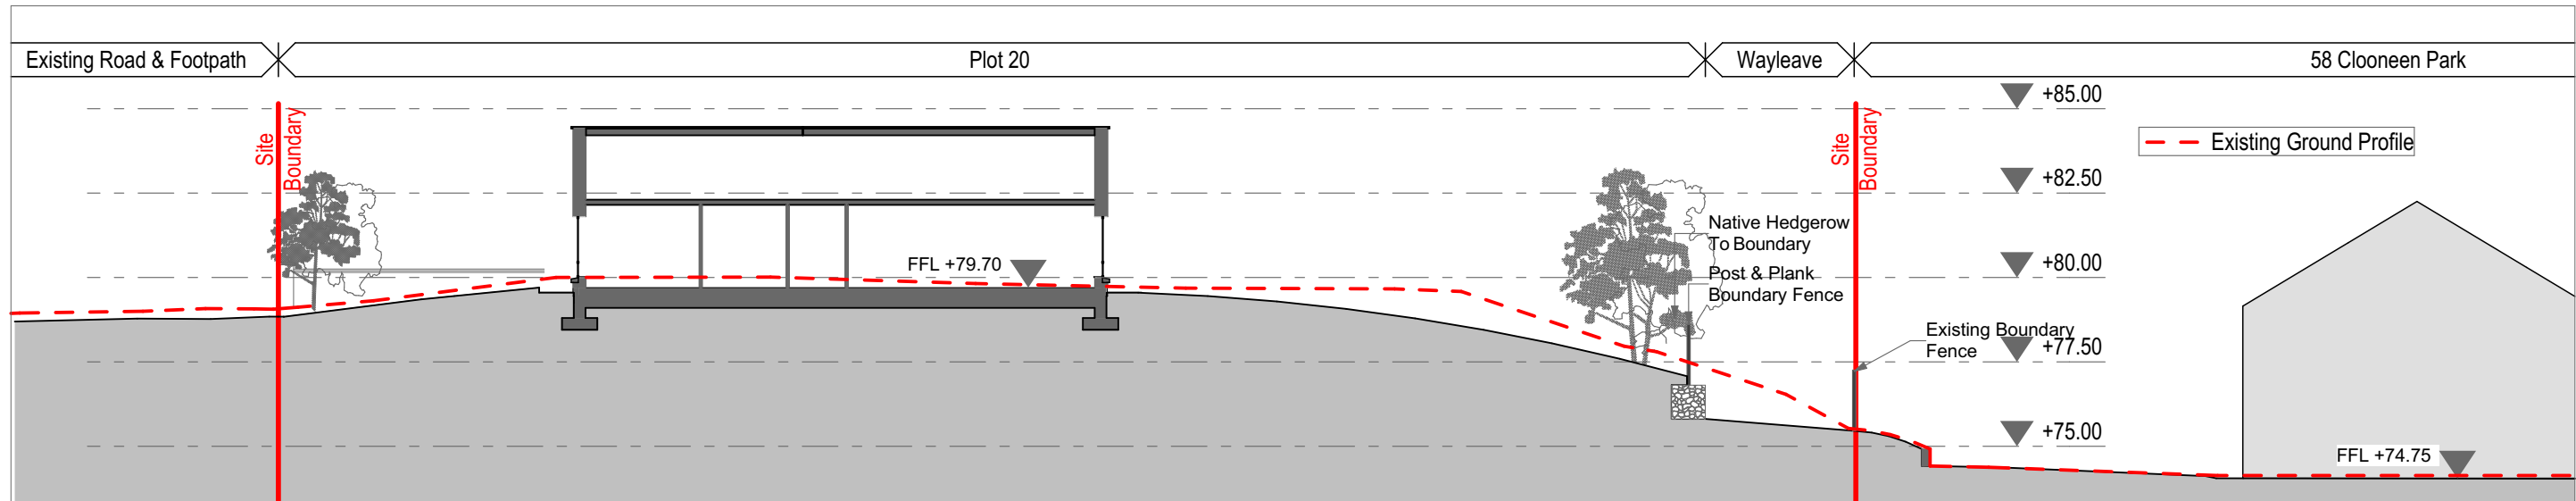


6 Site Section - Plot 20 1:200

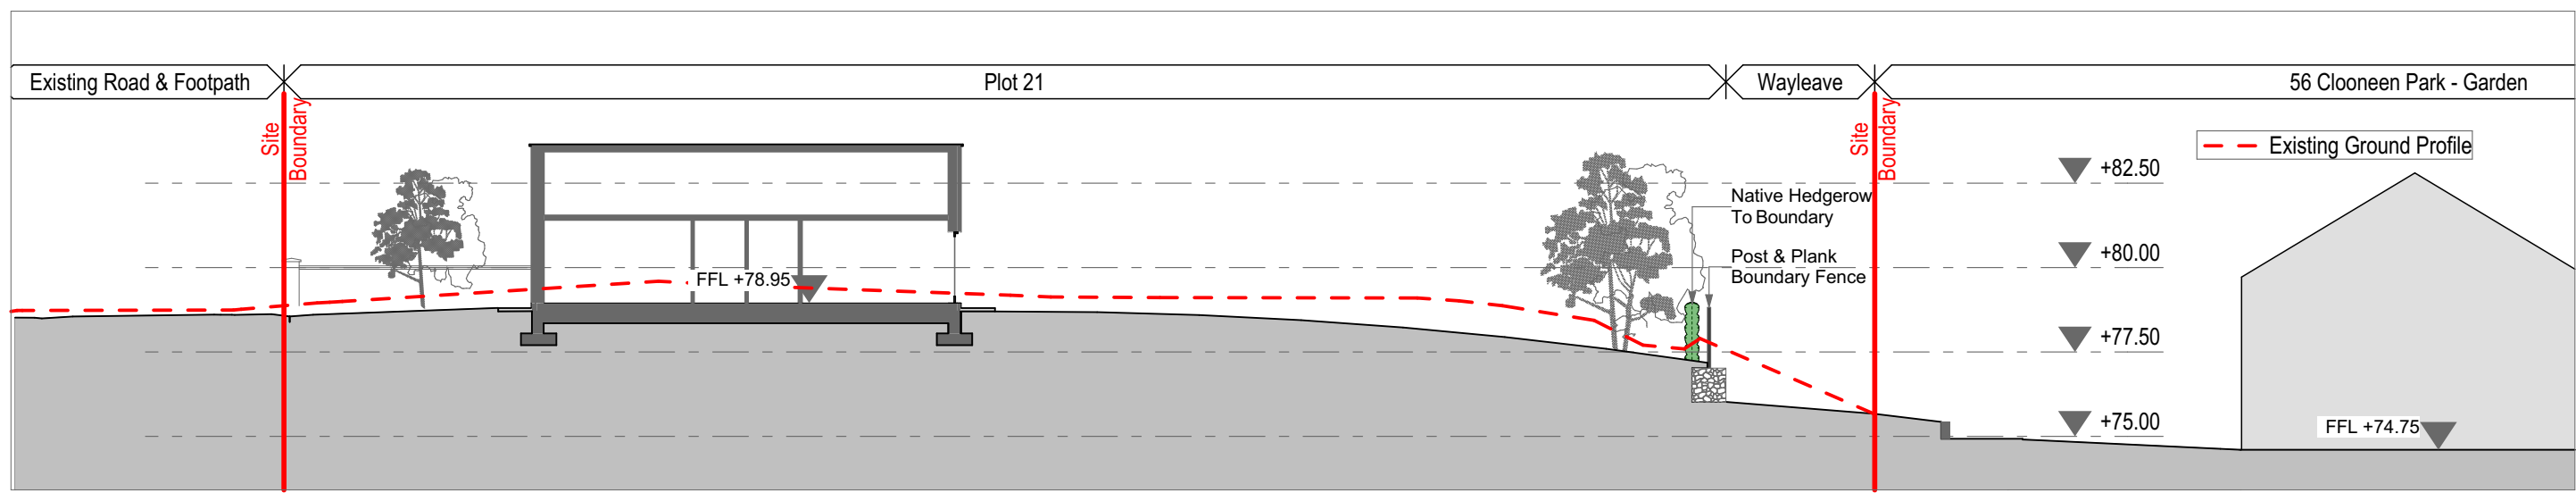

7 Site Section - Plot 21 1:200

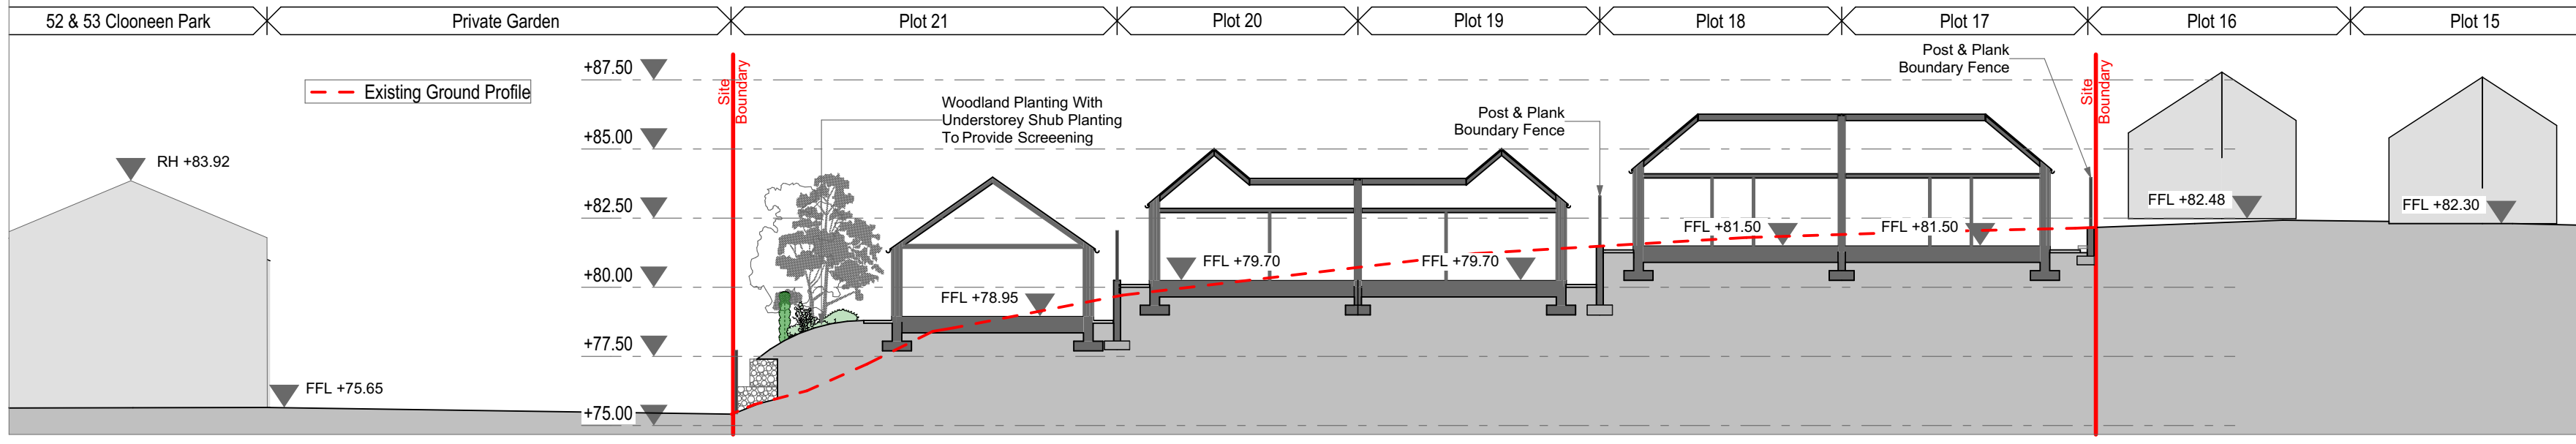


2 Site Section A-A 1:200

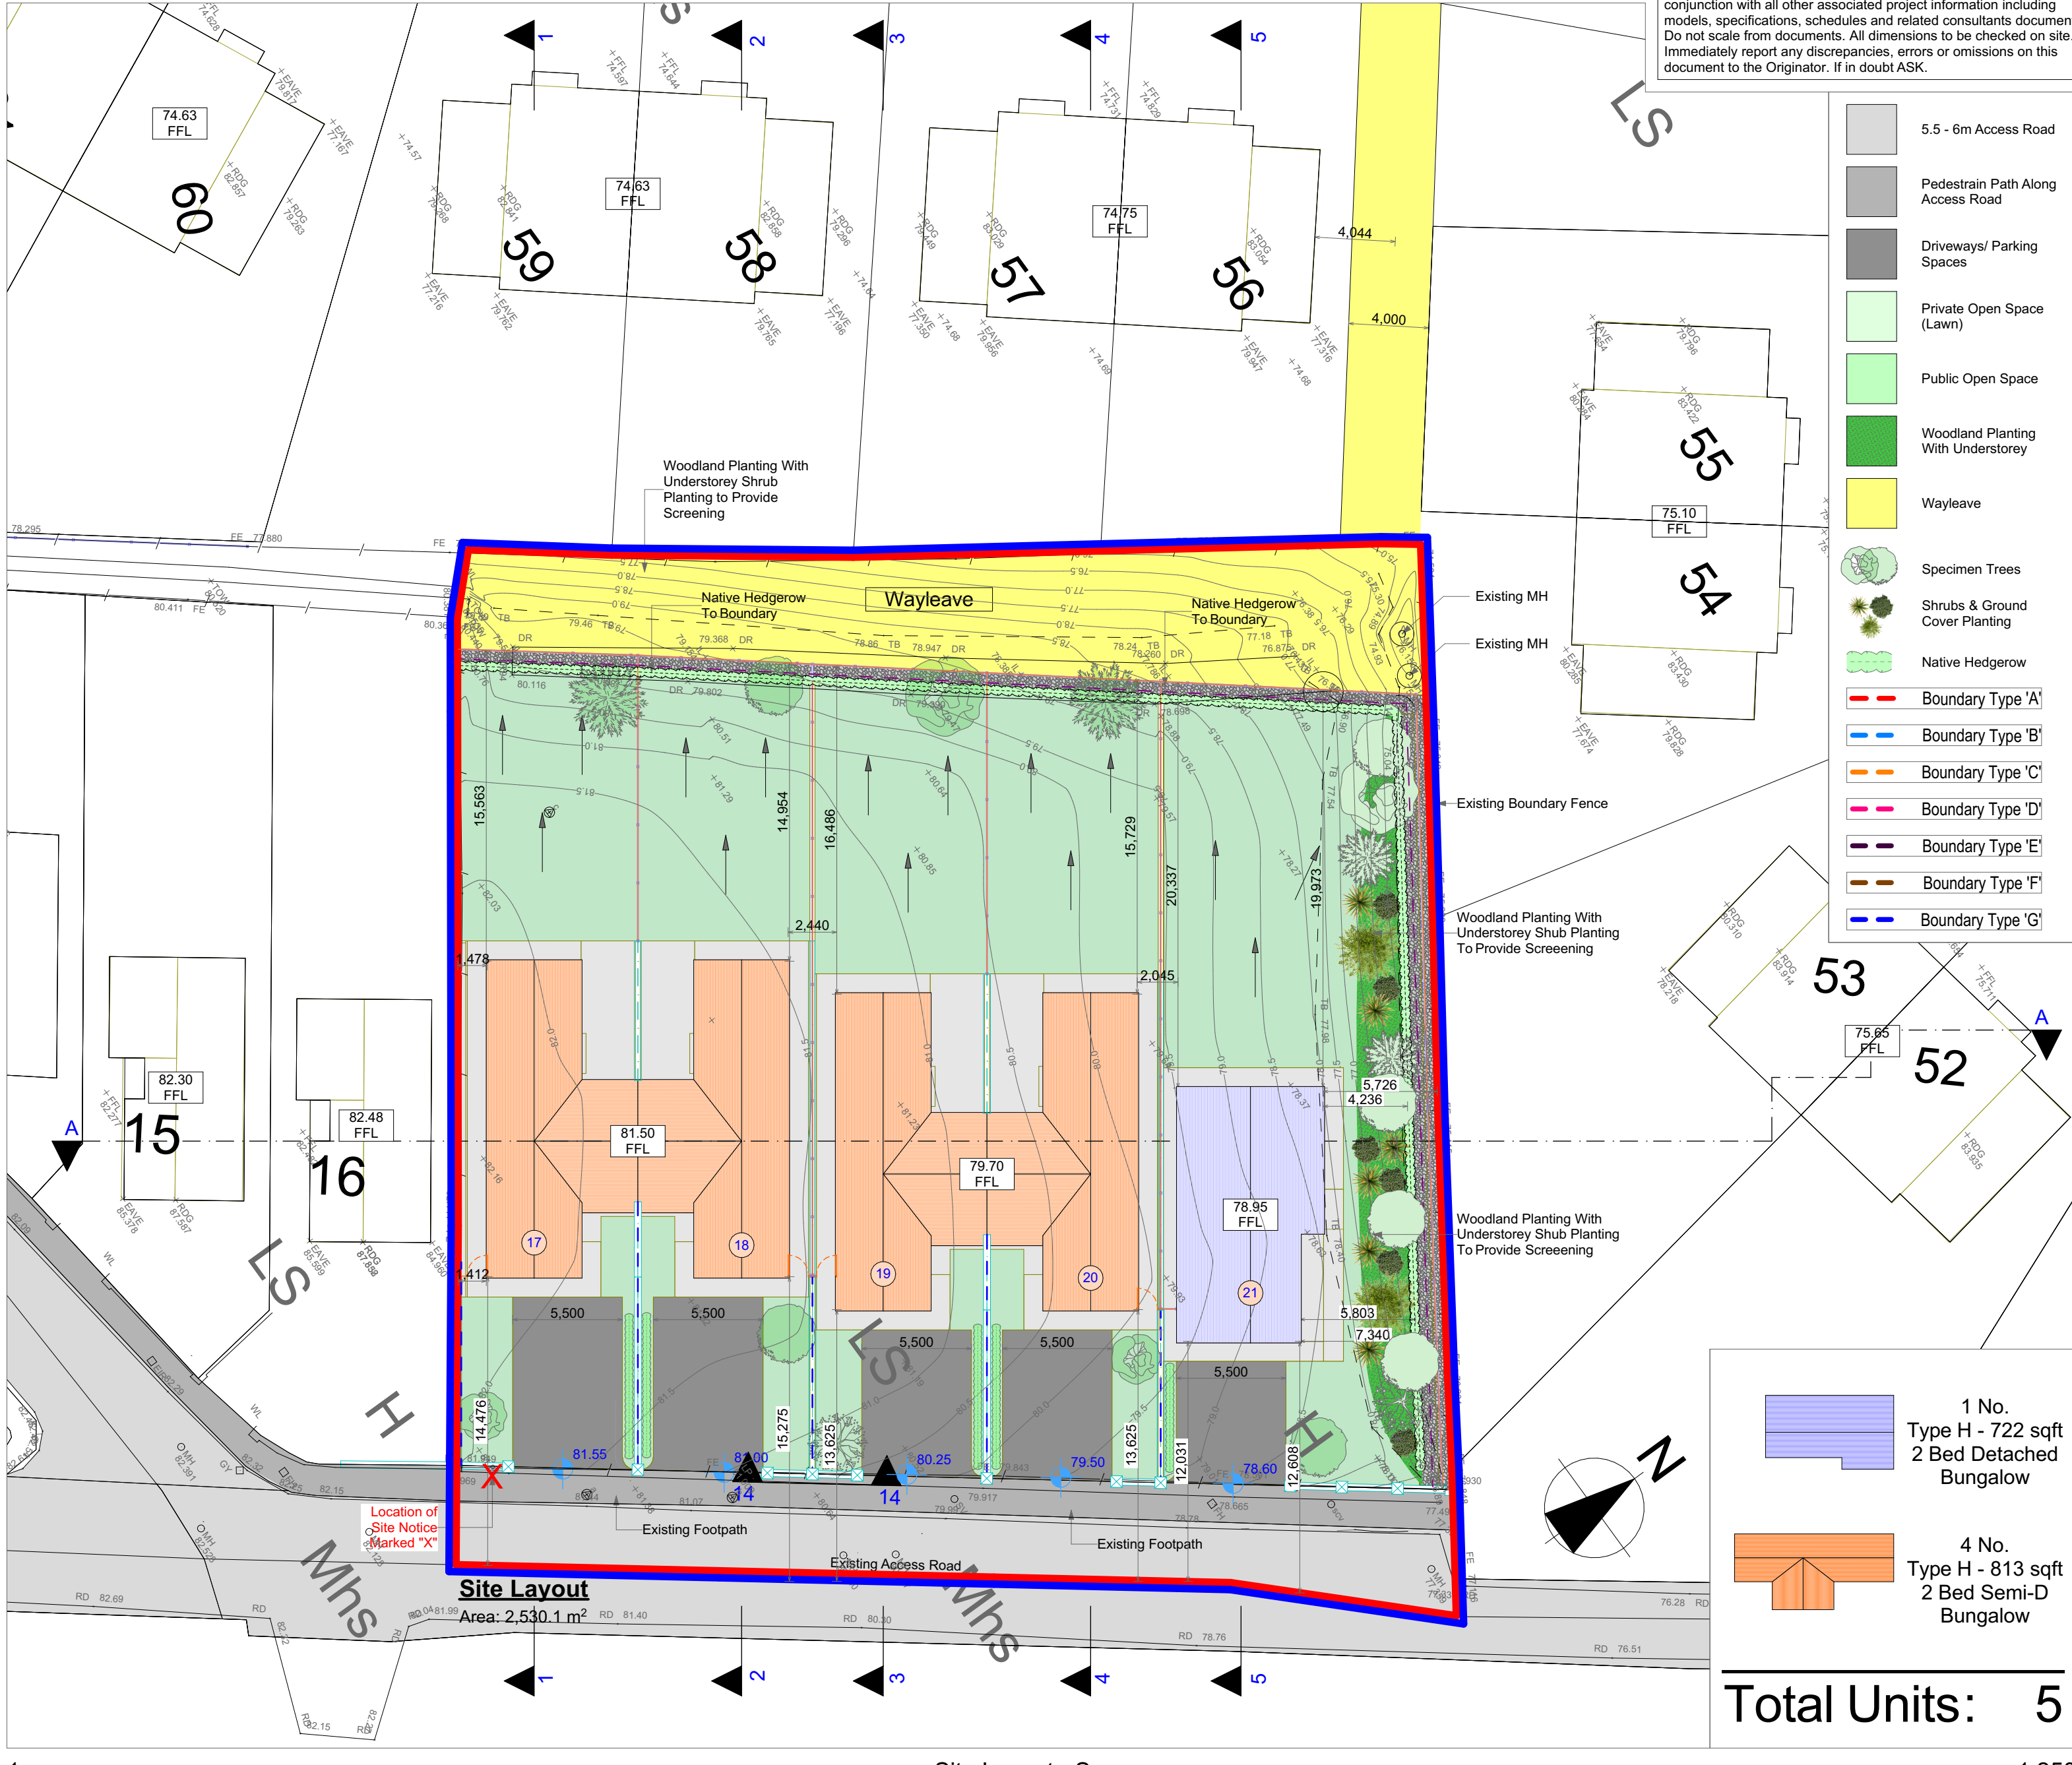


1 Site Layout - Survey 1:250

Private Open Space	
Plot No.	Area
17	131.2
18	124.2
19	134.7
20	130.4
21	249.8

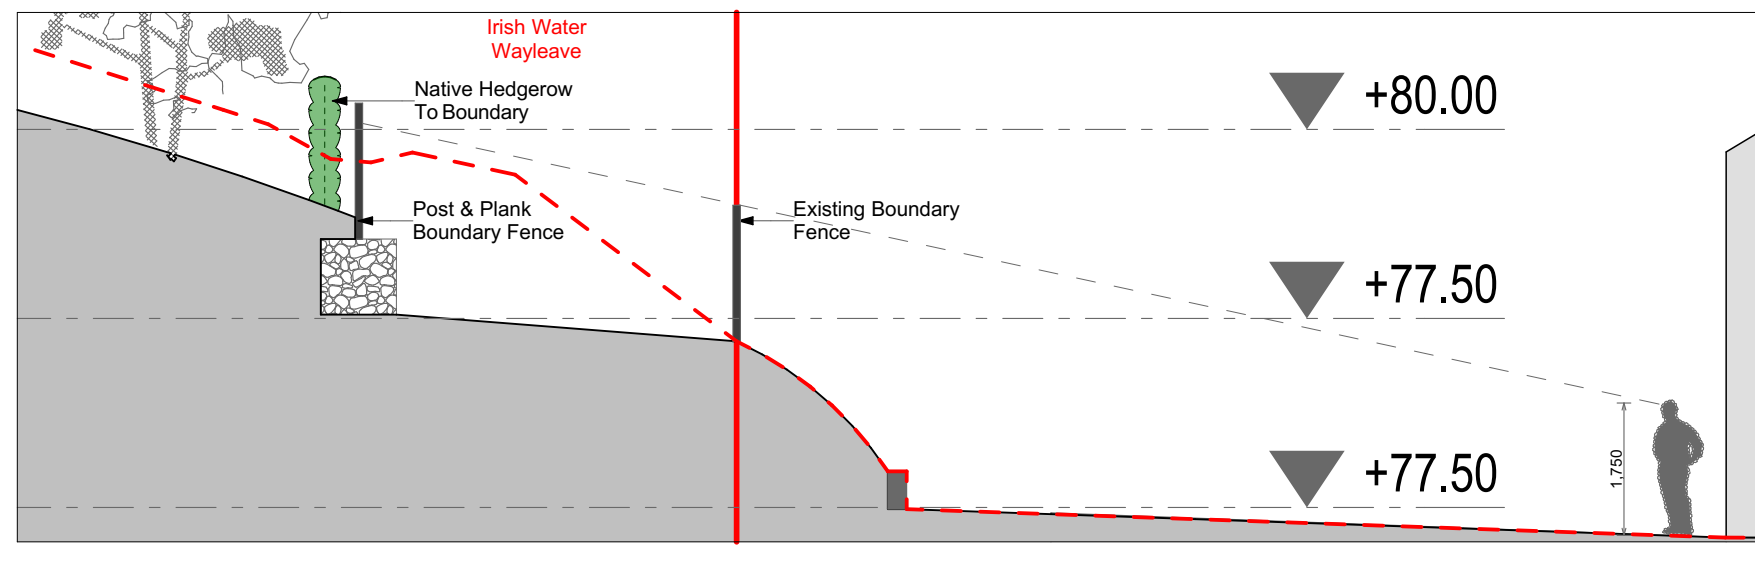

10 Sectional Detail - Rear Plot 18 1:100

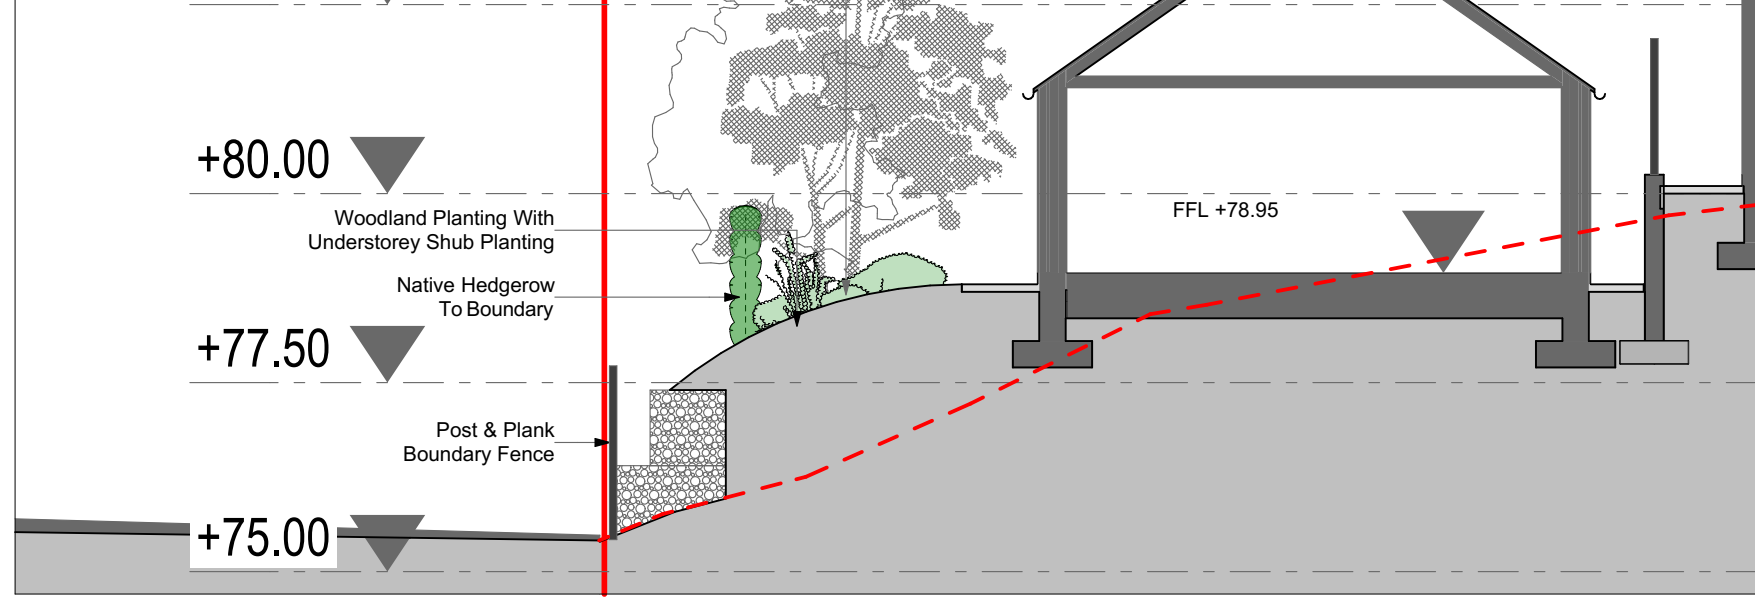

11 Sectional Detail - Side Plot 21 1:100

Notes
This document and its design content is copyright ©. It shall be read in conjunction with all other associated project information including models, specifications, schedules and related consultants documents. Do not scale from documents. All dimensions to be checked on site. Immediately report any discrepancies, errors or omissions on this document to the Originator. If in doubt ASK.

- 5.5 - 6m Access Road
- Pedestrian Path Along Access Road
- Driveways/ Parking Spaces
- Private Open Space (Lawn)
- Public Open Space
- Woodland Planting With Understorey
- Wayleave
- Specimen Trees
- Shrubs & Ground Cover Planting
- Native Hedgerow
- Boundary Type 'A'
- Boundary Type 'B'
- Boundary Type 'C'
- Boundary Type 'D'
- Boundary Type 'E'
- Boundary Type 'F'
- Boundary Type 'G'

1 No. Type H - 722 sqft 2 Bed Detached Bungalow
4 No. Type H - 813 sqft 2 Bed Semi-D Bungalow
Total Units: 5

Comhairle Chontae Liatroma
Leitrim County Council

Rev	Issue Date	Description	Approved by

Purpose of Issue: Planning

Wynne Gormley Architects & Surveyors Ltd.

© WGG ARCHITECTS & SURVEYORS LTD
COPYRIGHT RESERVED

JOB DETAILS

Proposed Housing Development
Taobh Tíre, Manorhamilton, Co. Leitrim
Leitrim County Council

Scale of A1

1:250, 1:200, 1:100, 1:500, 1:1

Date: 13/11/2020

Drawn by: J. McDermott

Checked by: E. Gilsean

Description: Site Layout & Site Sections

21, Church View, Cavan

T +353 49 43 61096

F +353 49 43 62907

E info@wggarchitects.ie

W www.wggarchitects.ie

