


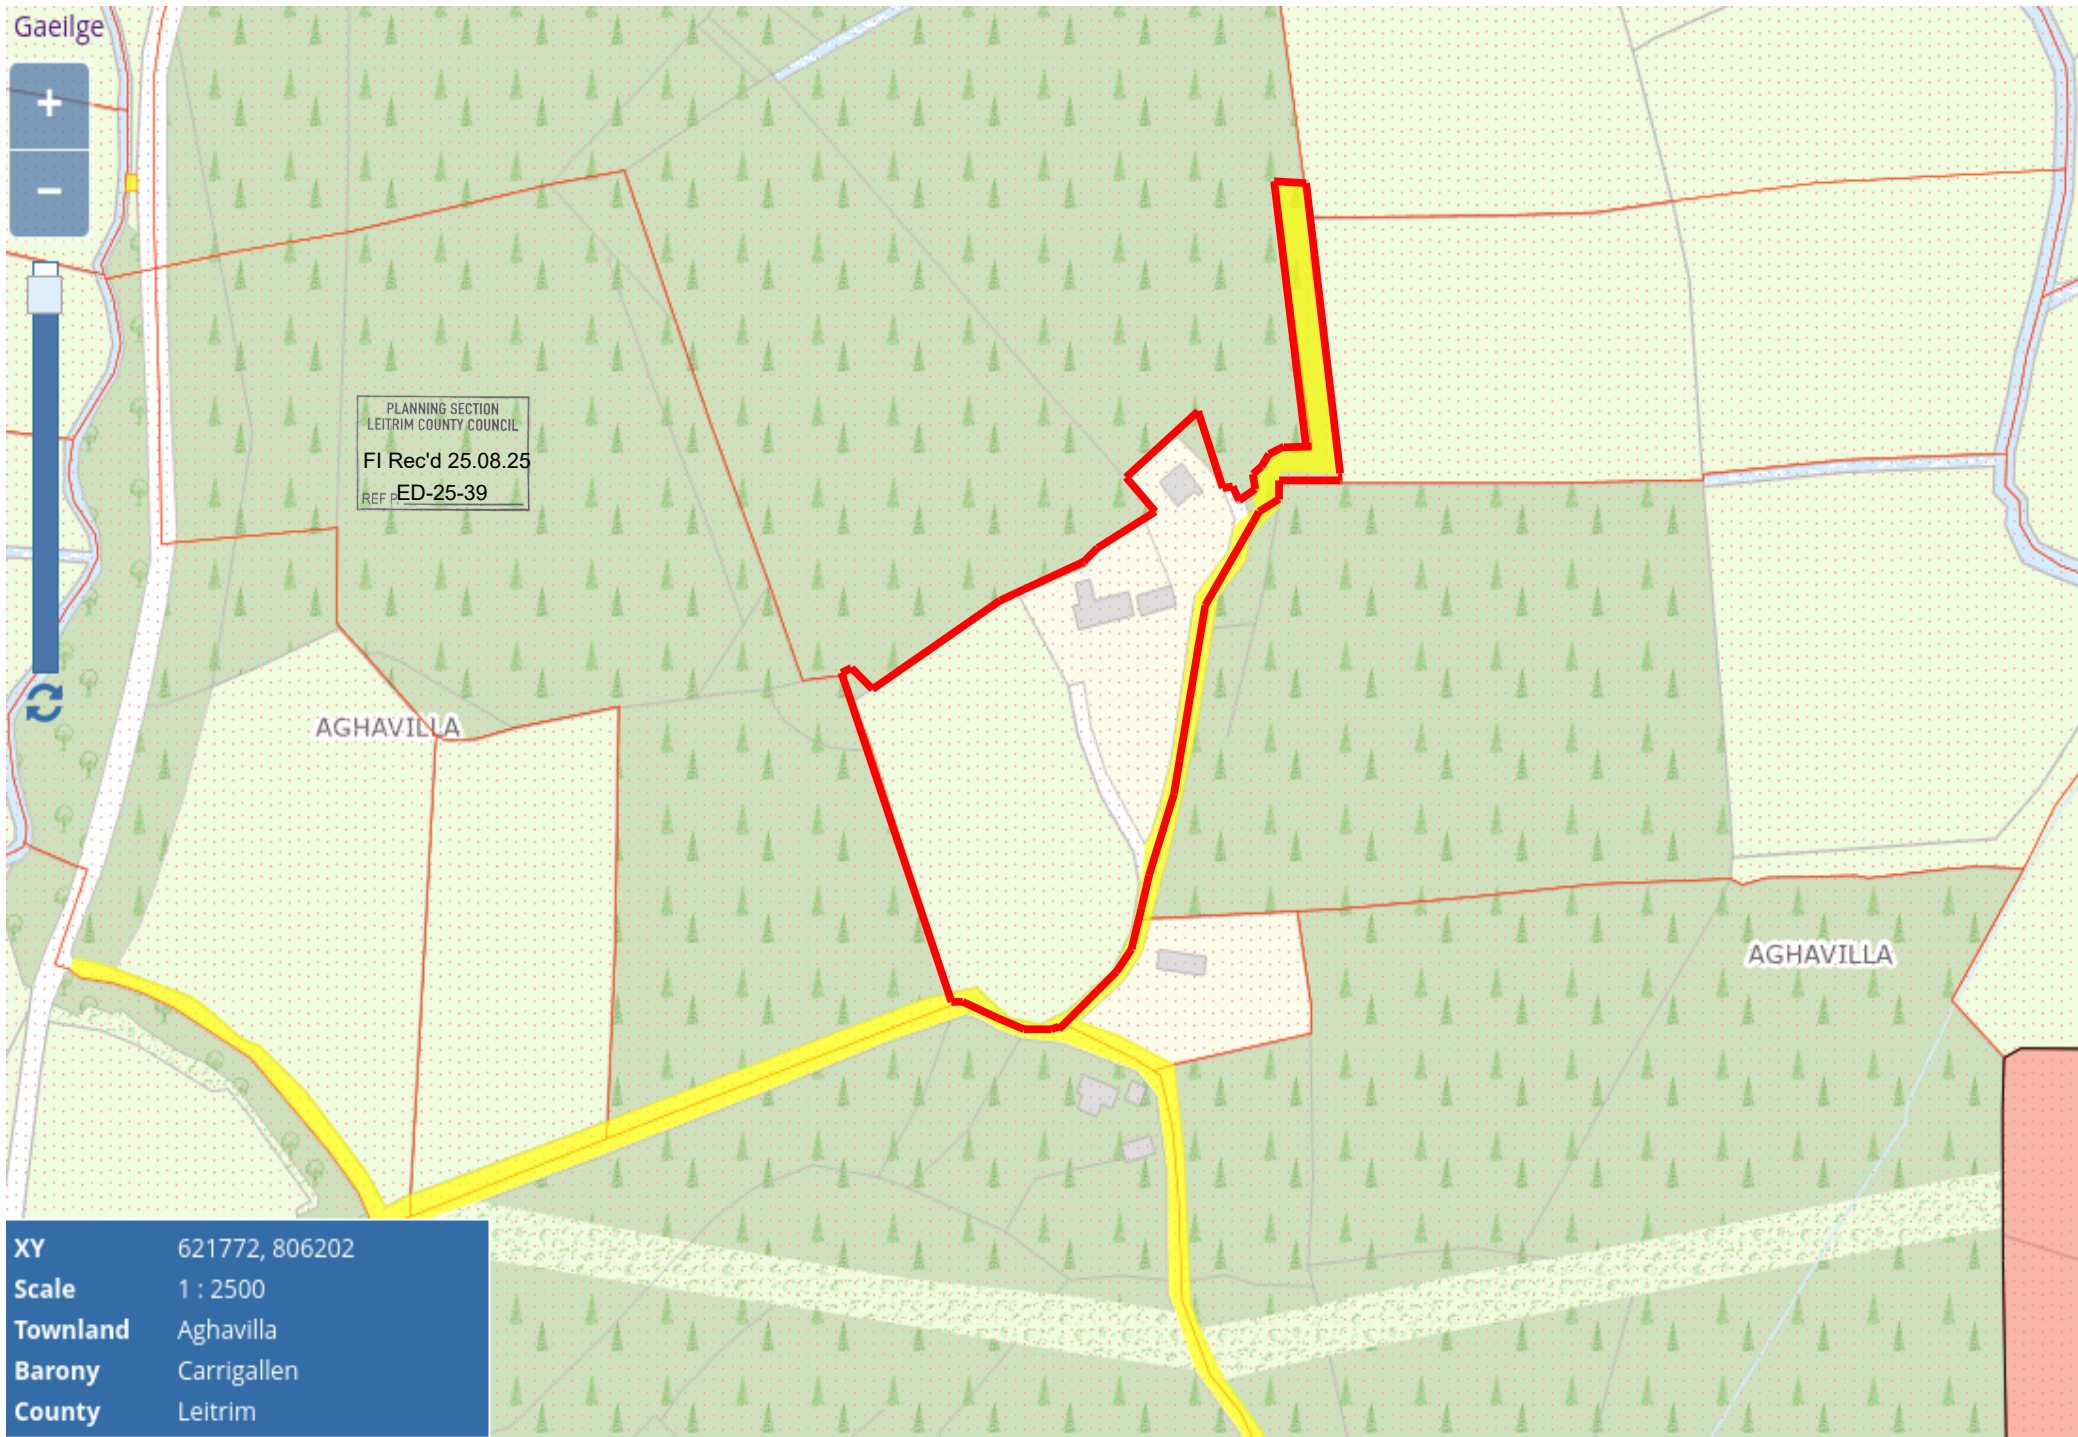

BOILER HOUSE

H12 WR62

PROJECT 2

GABLE END VIEW, IMAGINING NO ATTACHED
COACH HOUSE


LEGEND - BLACK = EXISTING
RED = PROPOSED
GREEN = DWELLING HSE

RIIDGE HEIGHT WILL INCREASE
BY ABOUT 100MM

EAVES HEIGHT WILL INCREASE

BY ABOUT 500MM

PROPOSED RIDGE WILL BE
CENTRED ON THE DWELLING
HOUSE RIDGE

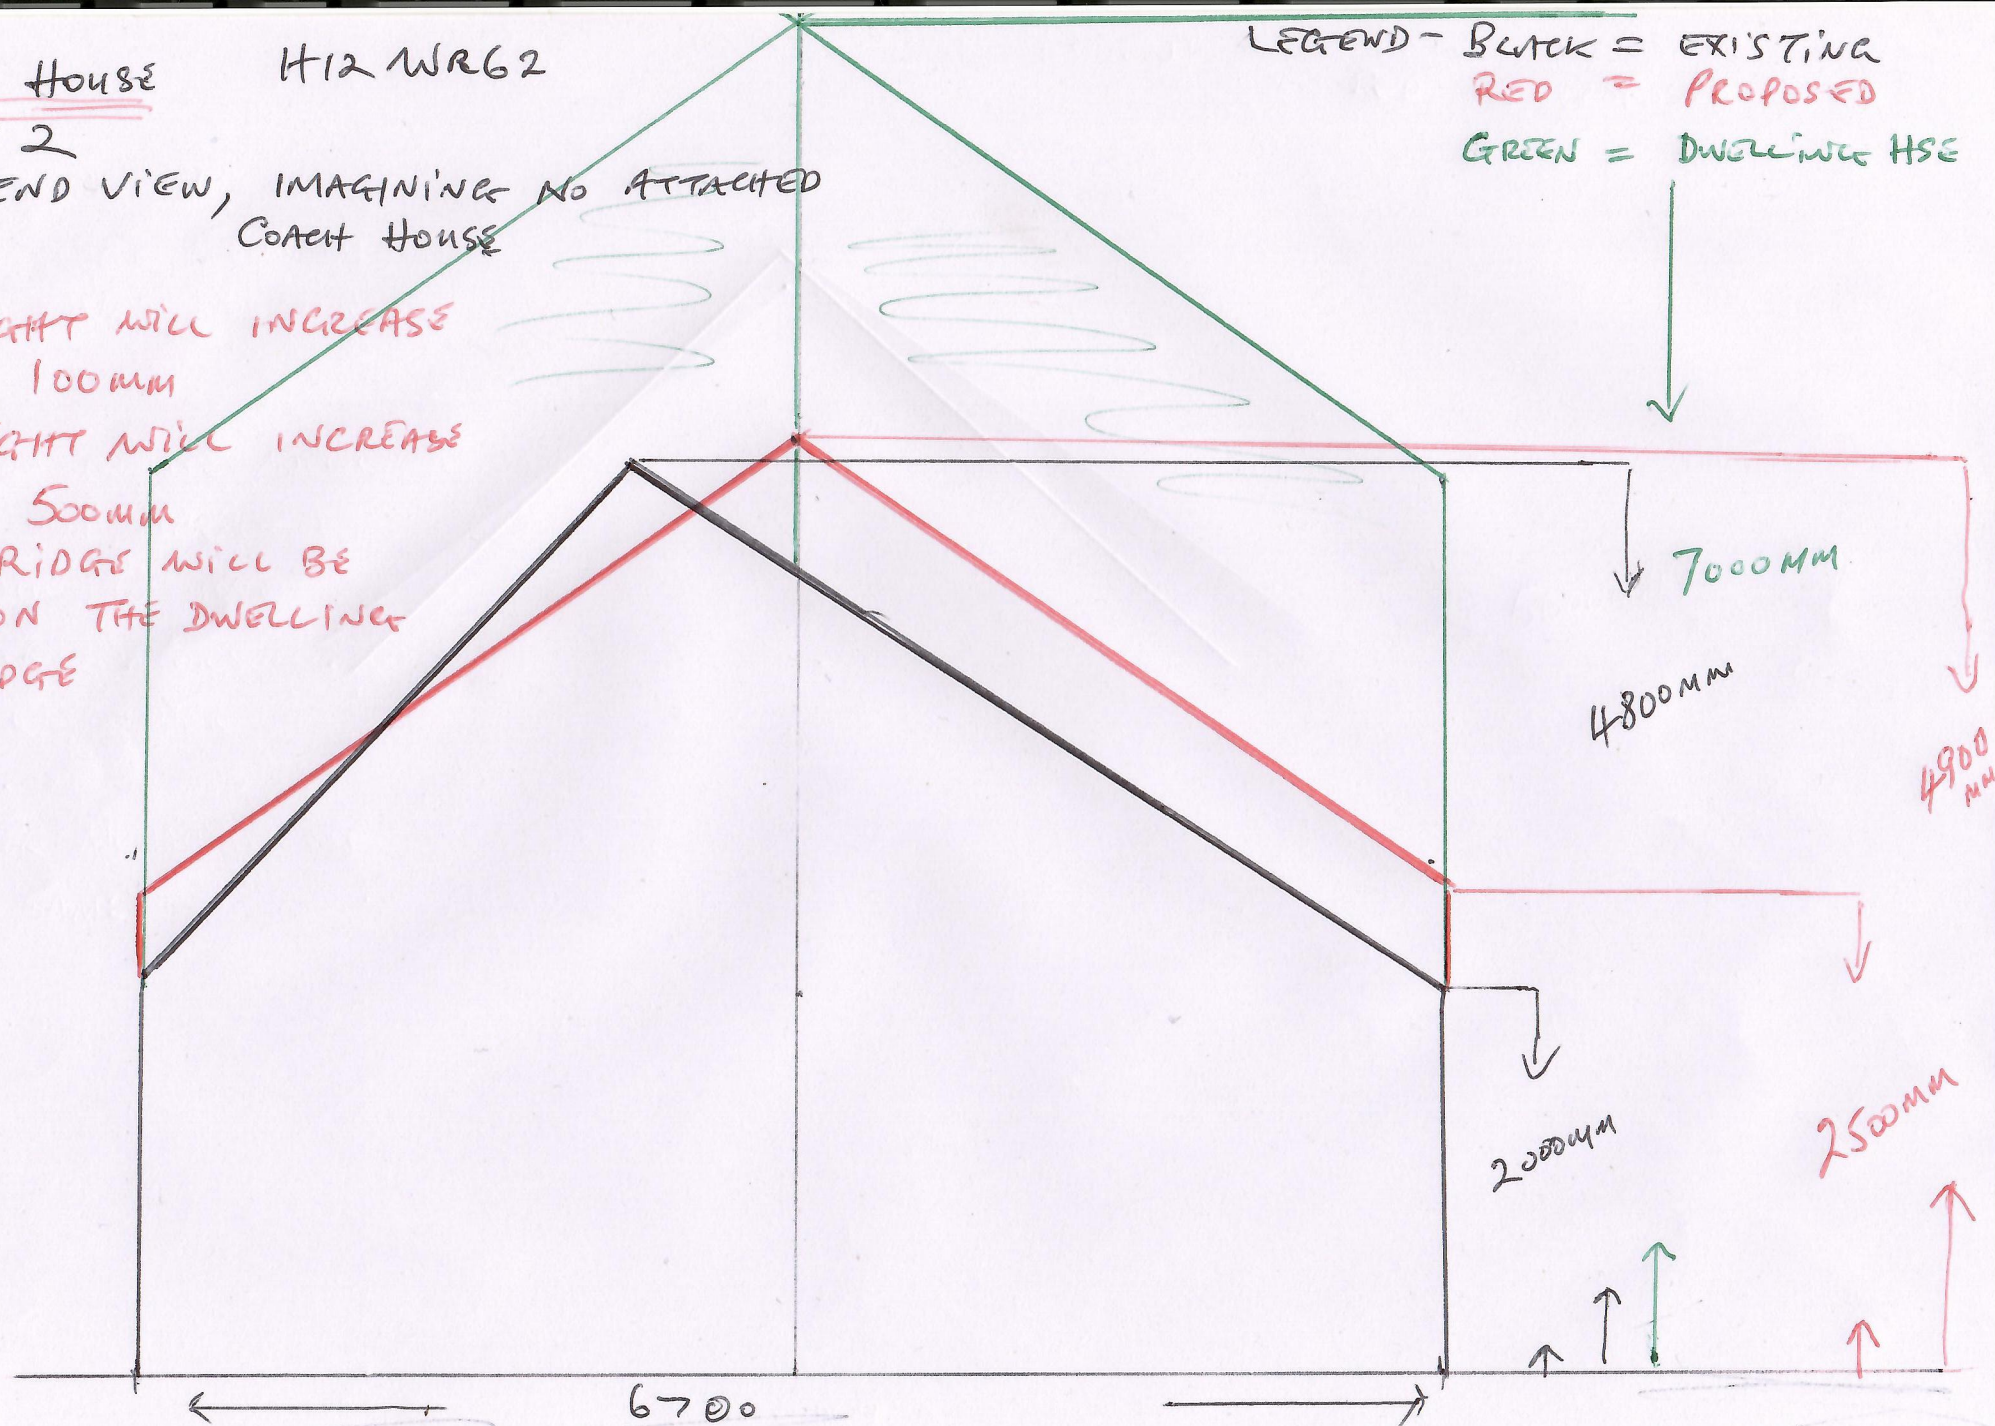

ED/25/039

COACH HOUSE H12 WR62
PROJECT 2

GABLE END VIEW


HEIGHT TO RIDGE 5500mm

HEIGHT TO EAVES 3600mm

LEGEND — BLACK = EXISTING
RED = PROPOSED

HEIGHT TO RIDGE WILL
INCREASE BY ABOUT
100mm DUE TO USE
OF LARGER RAFTERS
MEMBRANE, COUNTER
BATTENS.

ALL OTHER MEASUREMENTS
STAY THE SAME

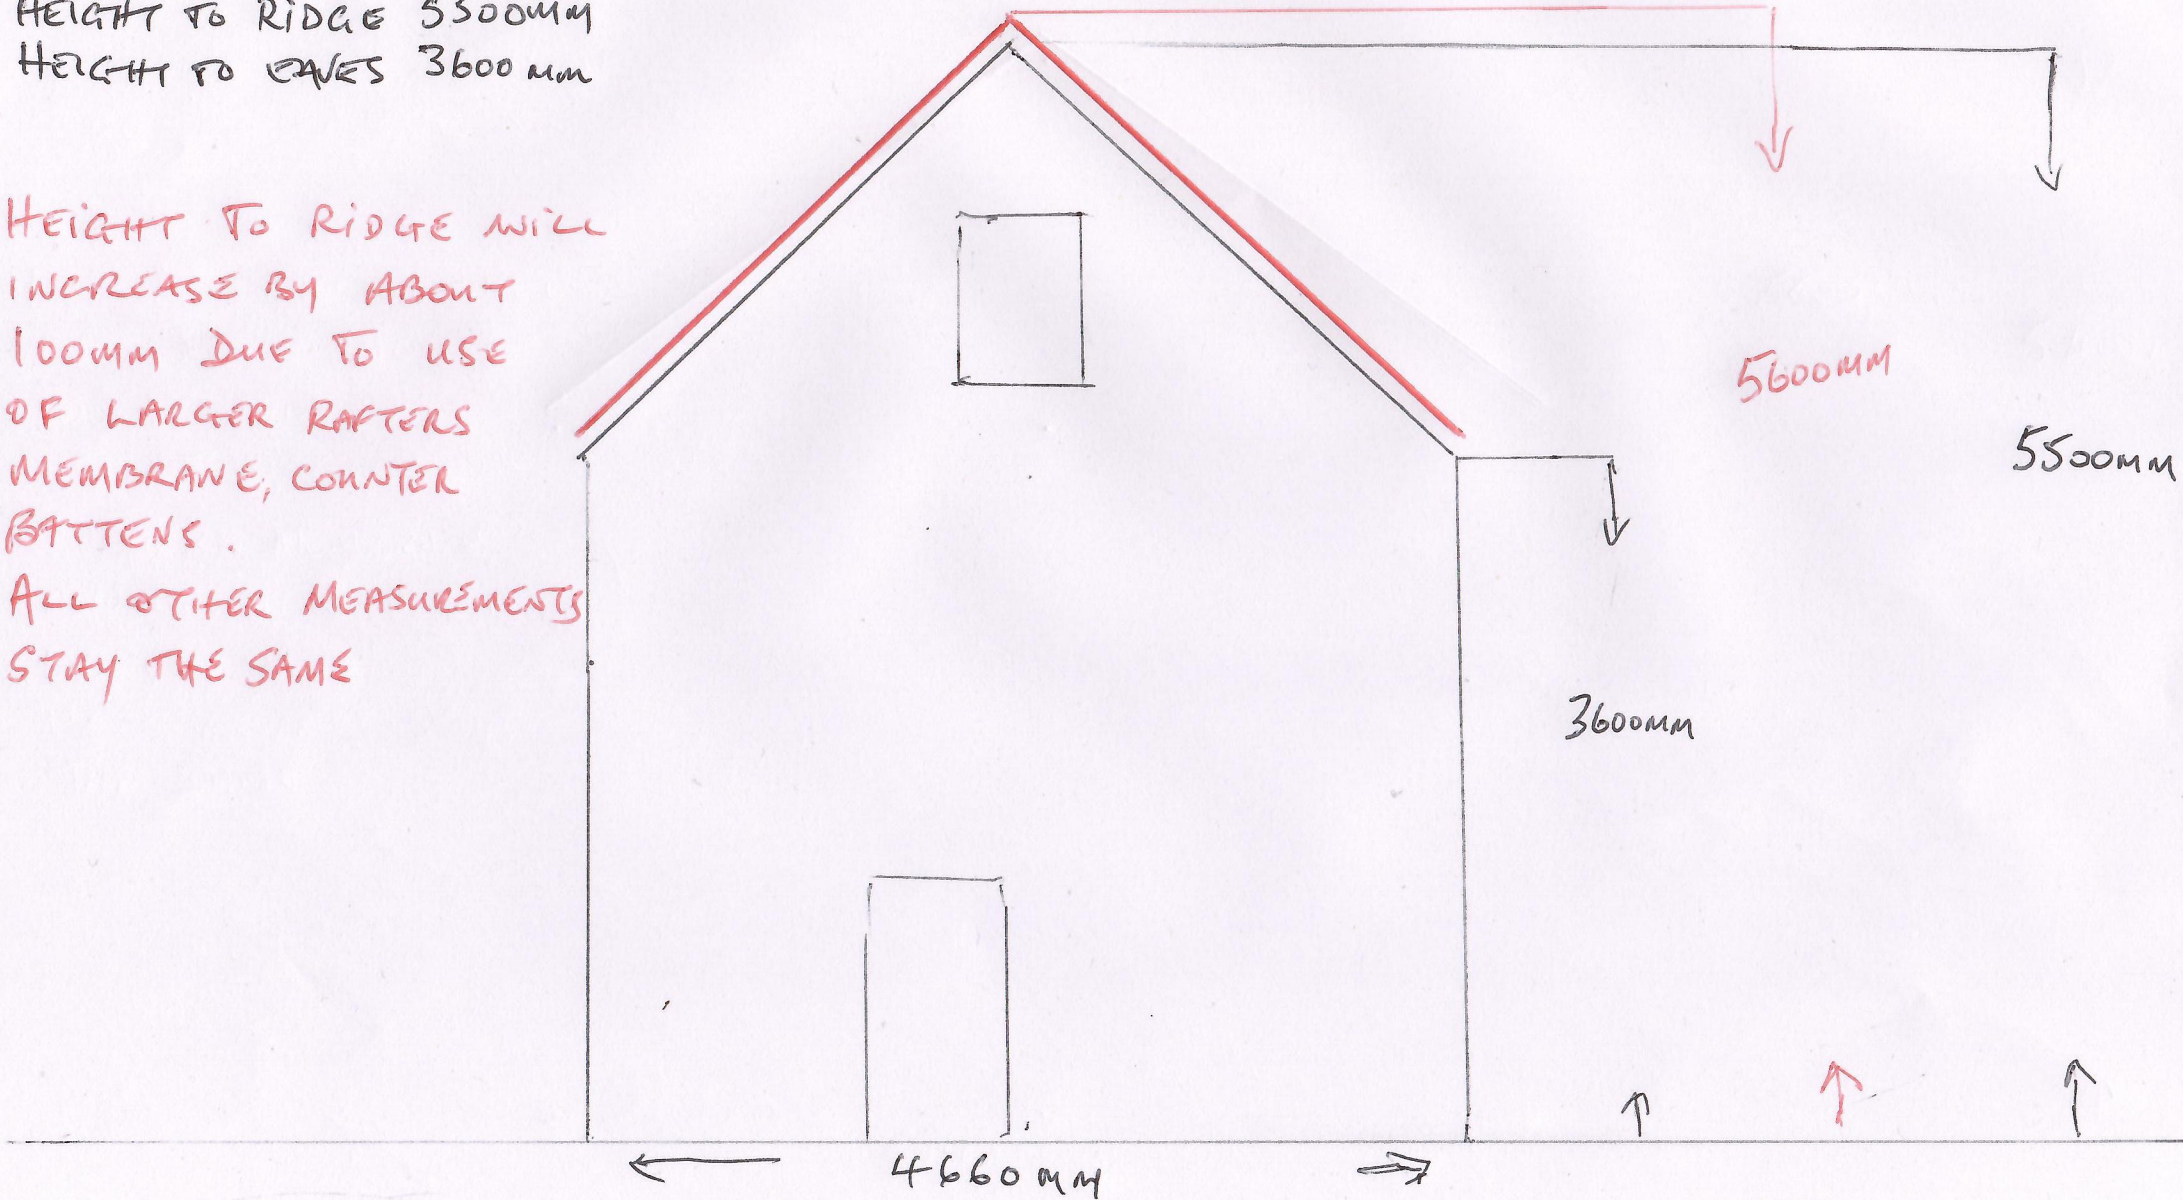

ED/25/039

OLD HOUSE H12 WR62
PROJECT 4


LEGEND - BLACK = EXISTING
RED = PROPOSED

GABLE END VIEW

HEIGHT TO RIDGE 5400 mm

HEIGHT TO EAVES 3800mm

HEIGHT TO RIDGE WILL INCREASE BY ABOUT 100MM DUE TO USE OF BIGGER RAFTERS, MEMBRANE AND COUNTER BATTENS. EVERY OTHER MEASUREMENT STAYS THE SAME

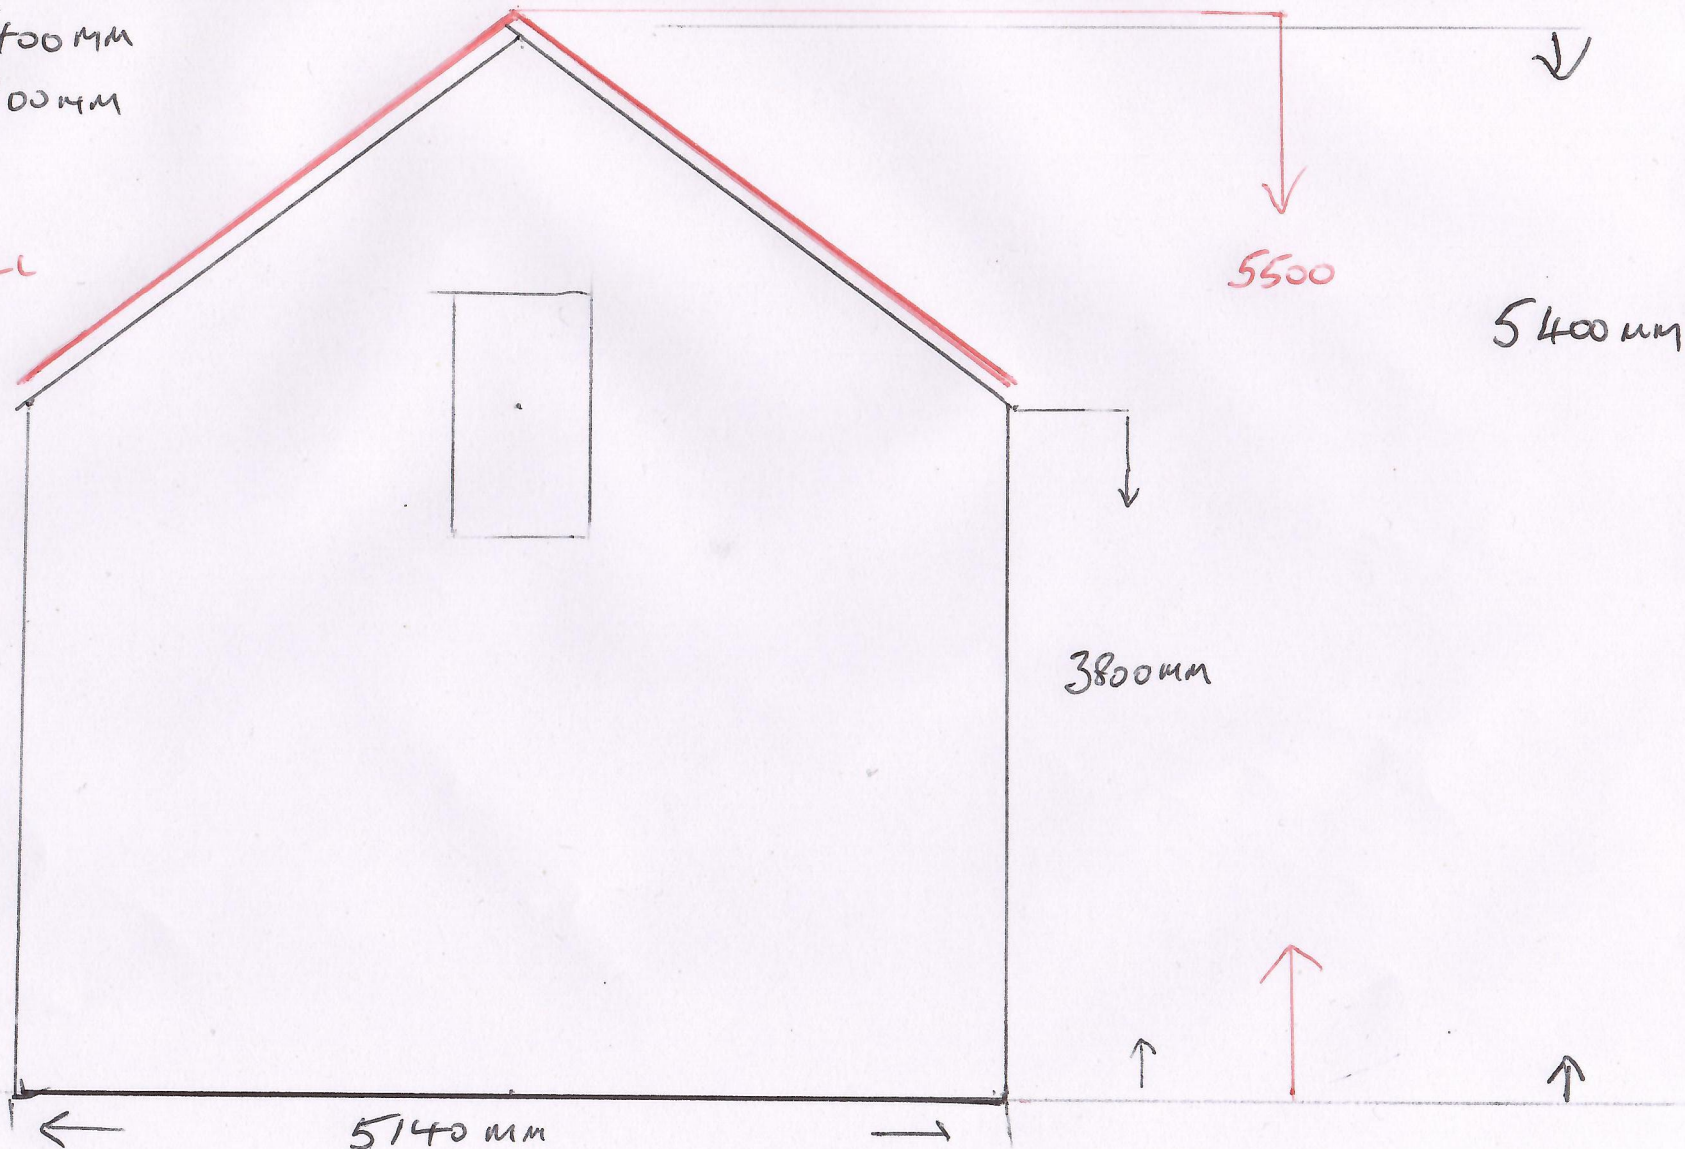

ED 125 1039

PORCH


H12 WR62

LEGEND - BLACK = EXISTING
RED = PROPOSED

PROJECT 1

VIEW FROM SIDE OF HOUSE

MAINTAIN EXISTING BASE, ENCLOSE AREA AND ADD A PITCHED ROOF.

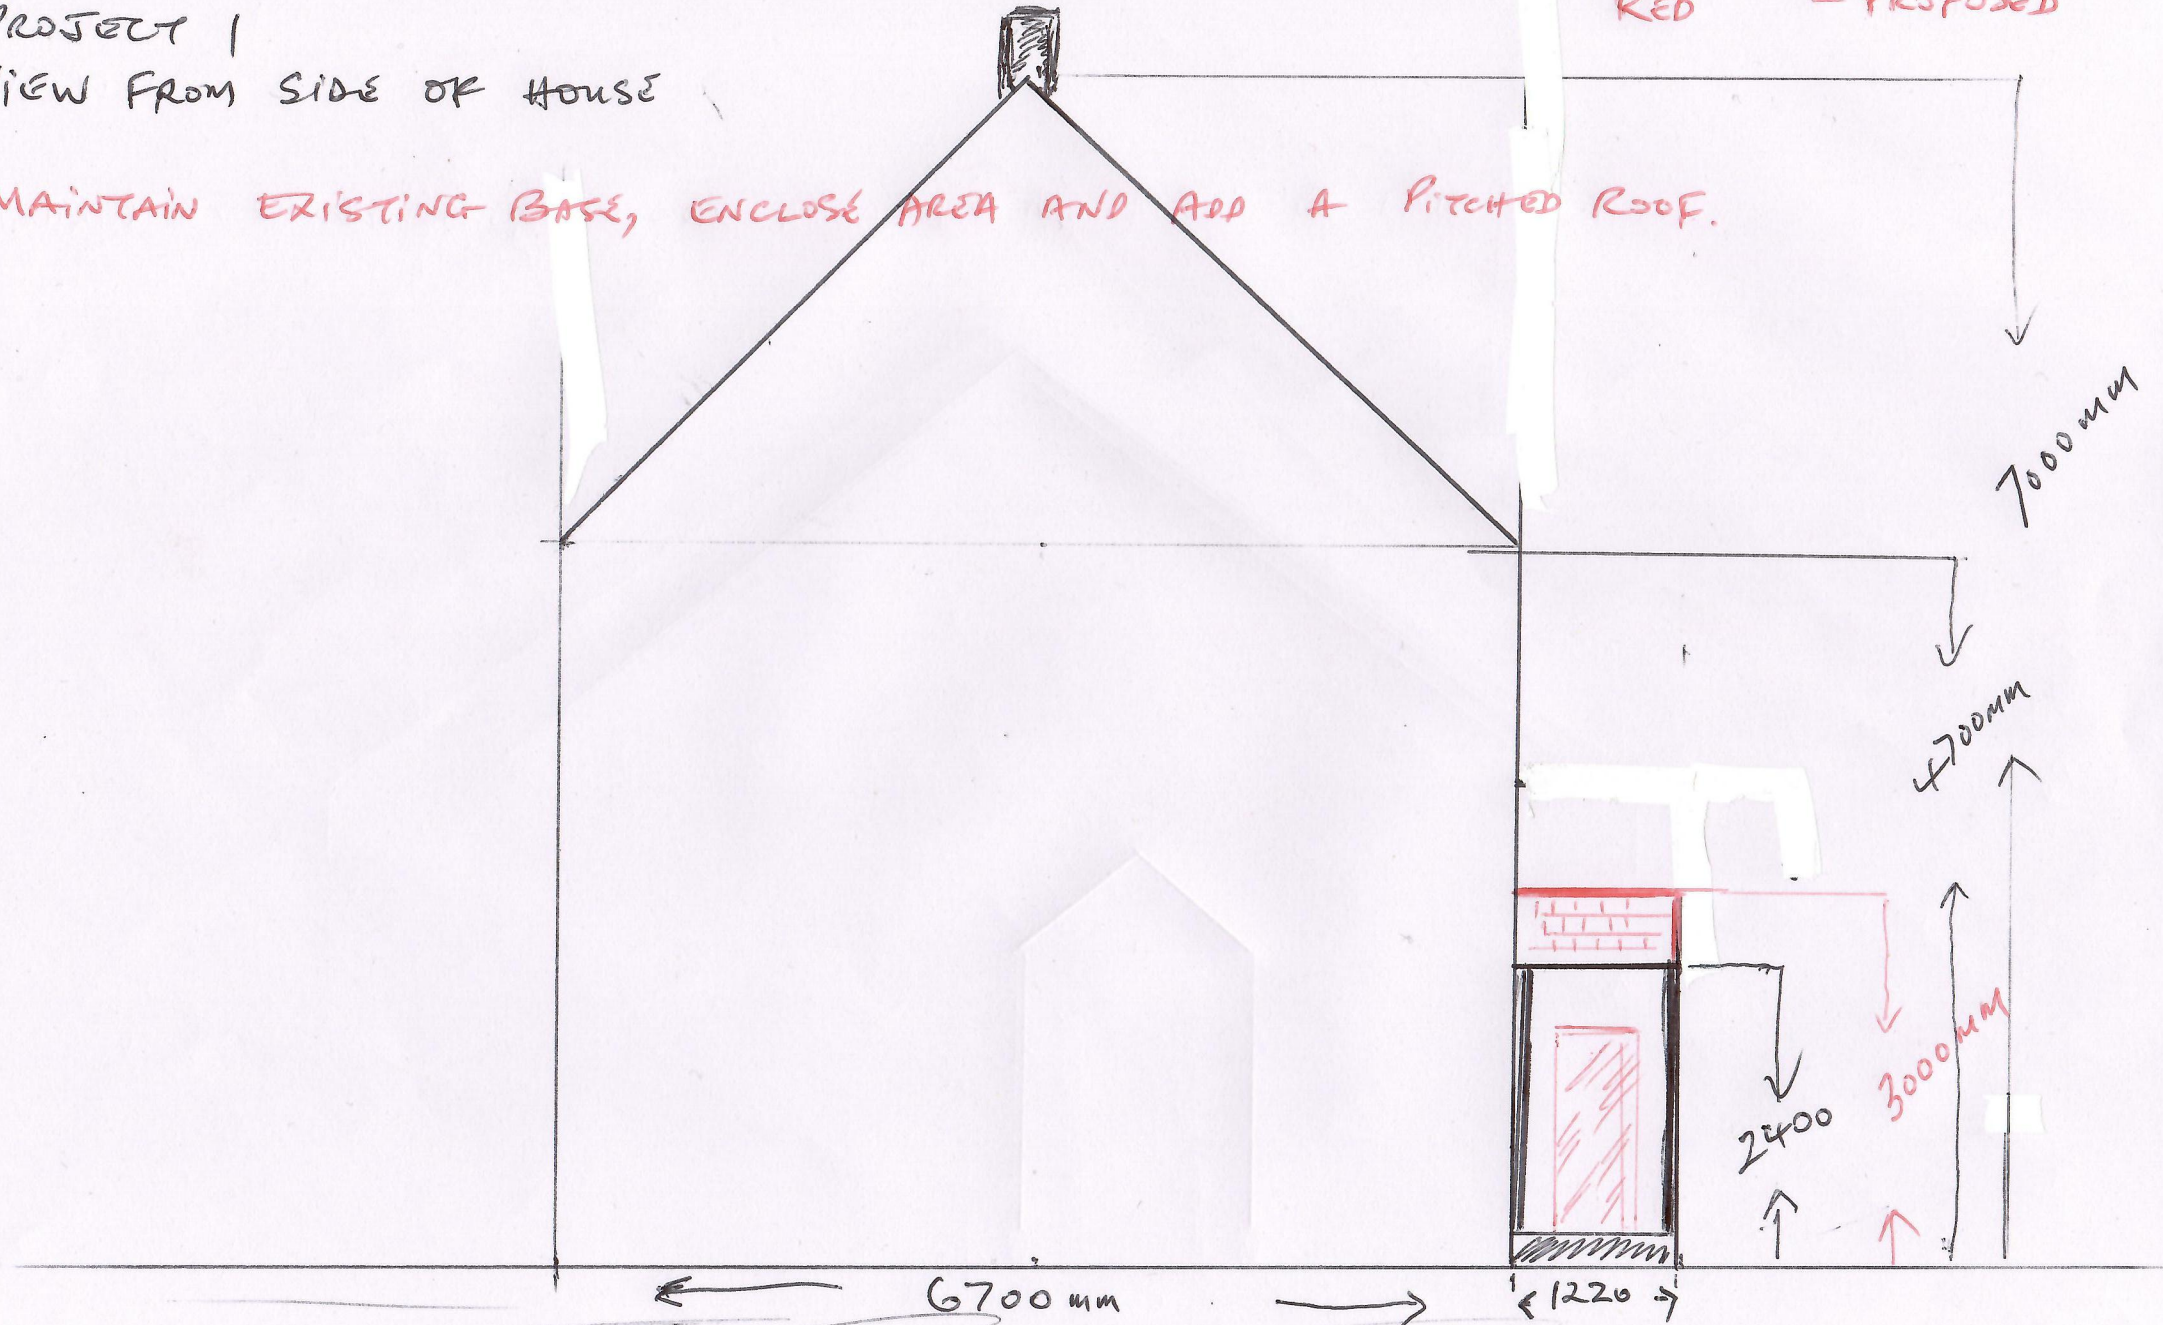


YOUR REF: ED/25/039

PORCH
PROJECT 1
VIEW FROM FRONT OF HOUSE

LEGEND - BLACK = EXISTING
RED = PROPOSED

MAINTAIN EXISTING BASE, ENCLOSE AREA AND ADD A PITCHED SLATED ROOF

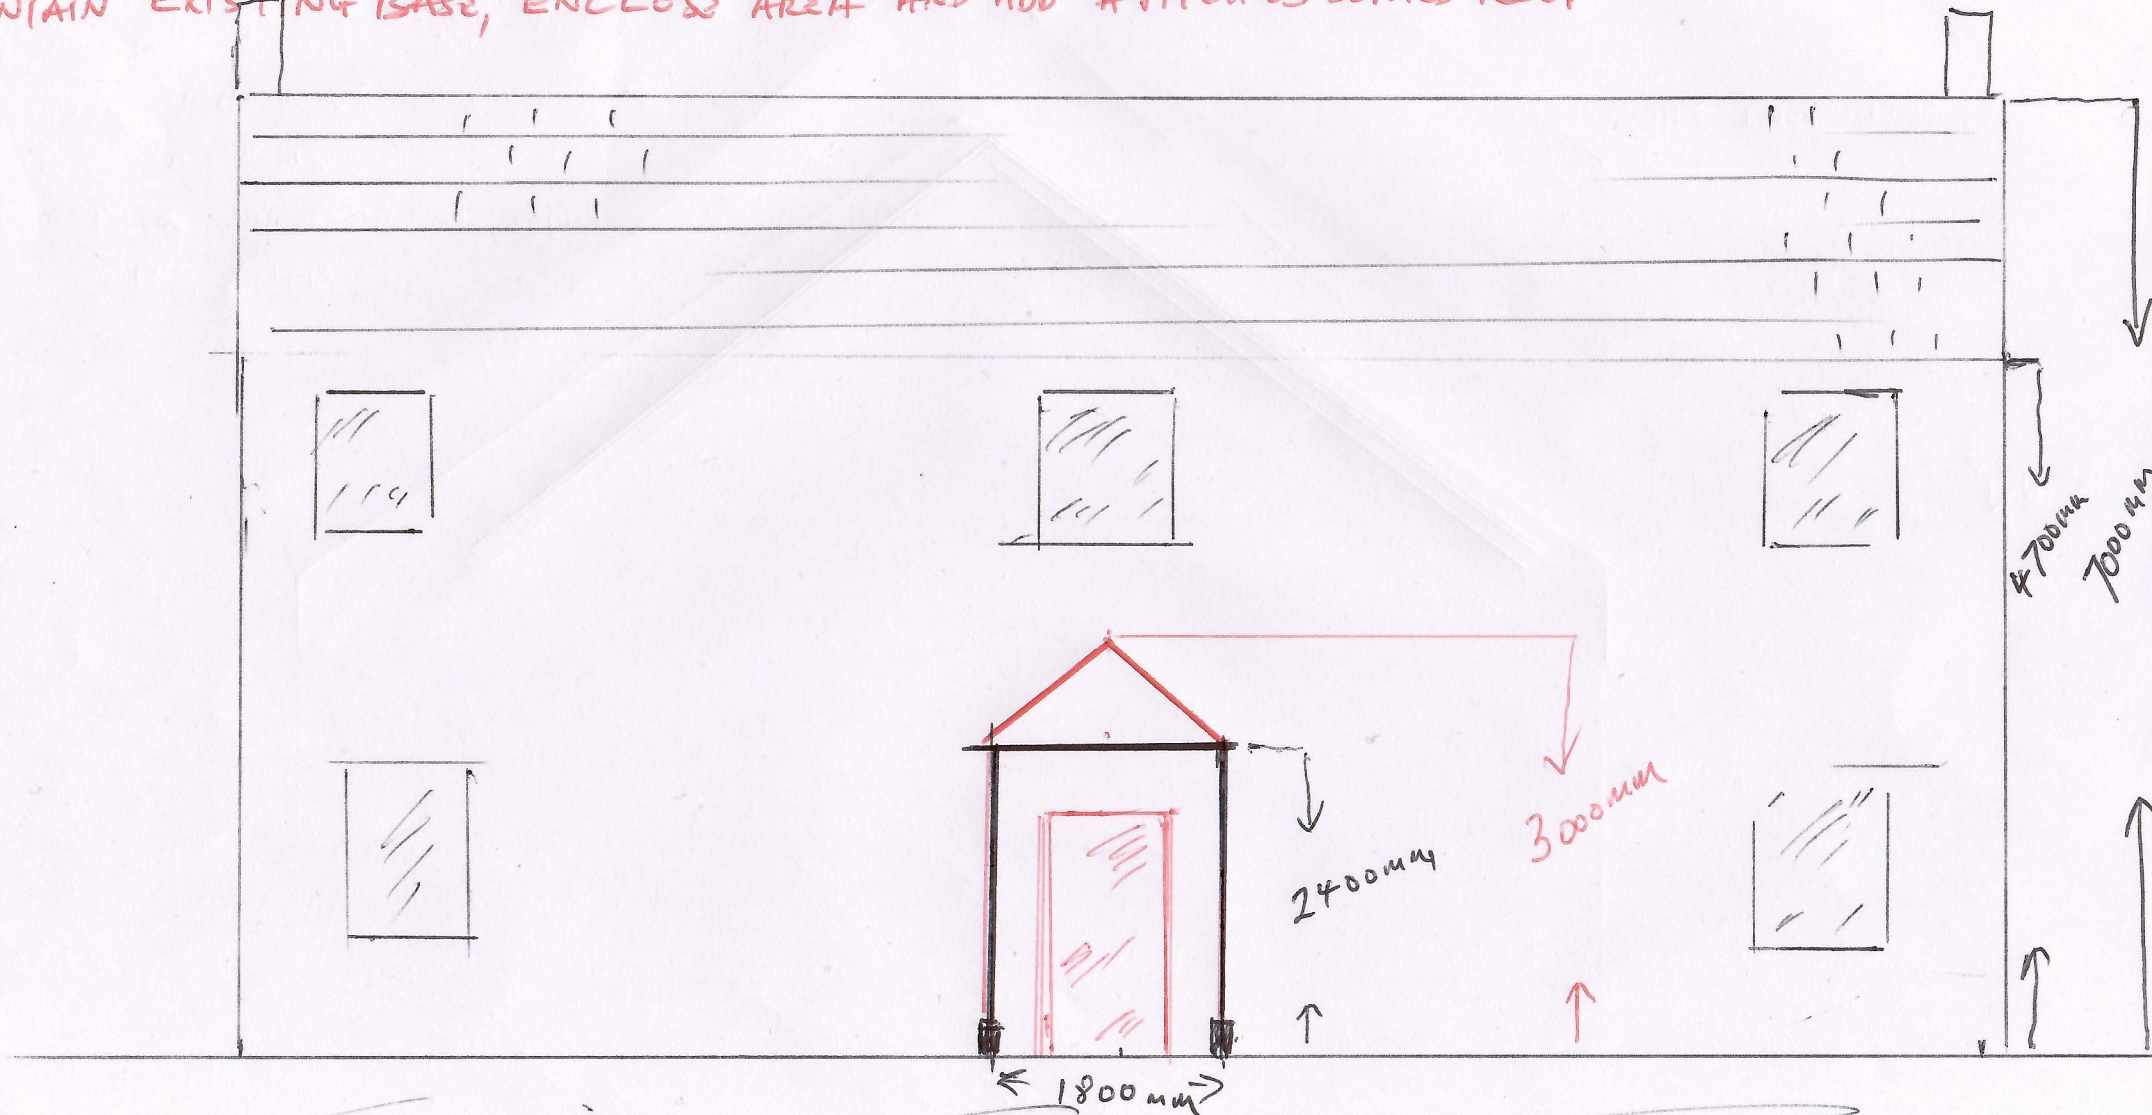


ED/25/039

HOUSE TO REAR OF DWELLING HOUSE H12 WR62
PROJECT 3
GABLE END VIEW

LEGEND - BLACK = EXISTING
RED = PROPOSED
GREEN = DWELLING HOUSE

RIDGE HEIGHT WILL INCREASE
BY ABOUT 100mm DUE TO
LARGER RAFTERS, MEMBRANE,
COUNTER BATTENS
ALL OTHER MEASUREMENTS
STAY THE SAME

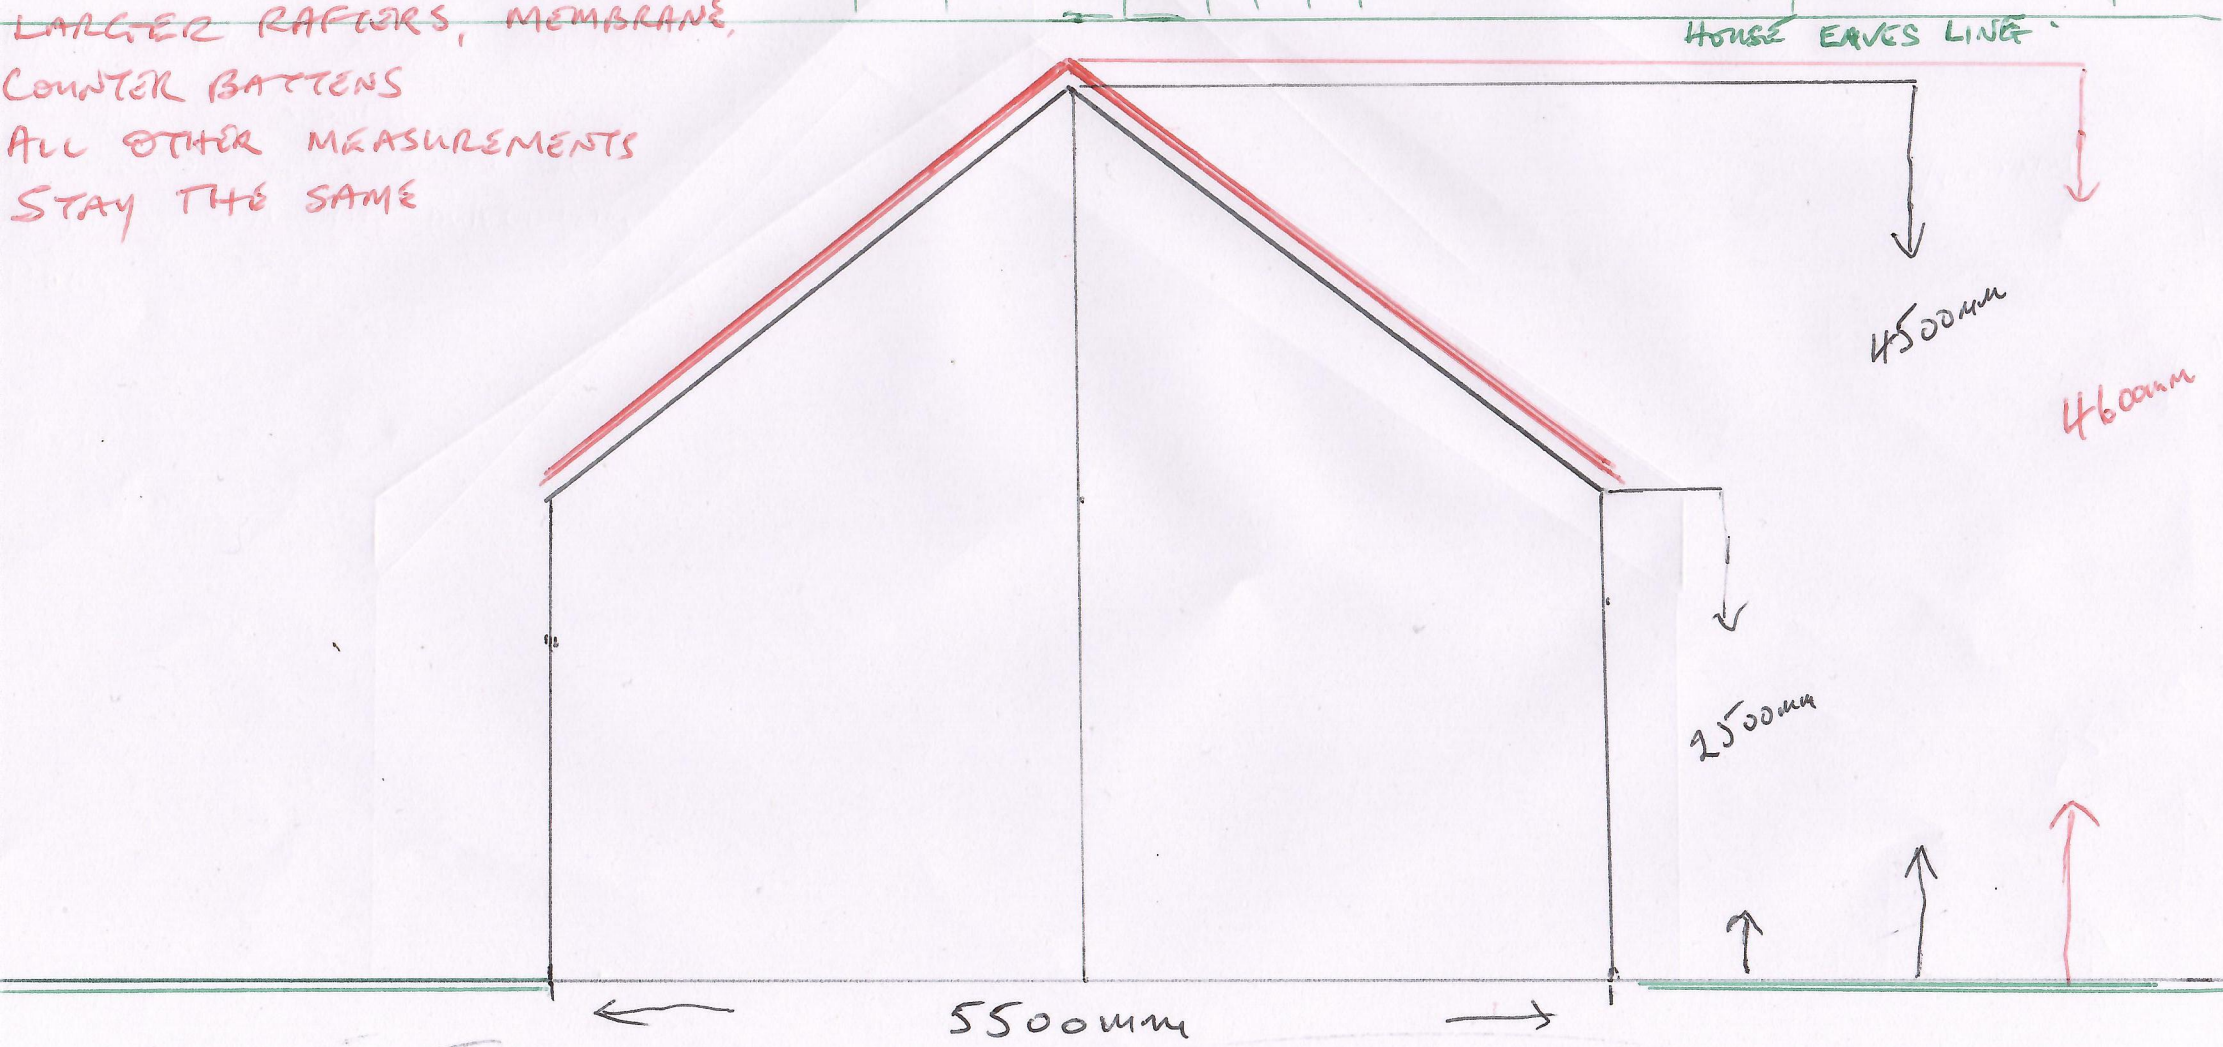

ED/25/039

H12 NR 62

YOUR REF ED/25/039

