

Planning Pack Map



Tailte
Éireann

CENTRE COORDINATES:
ITM 579258,857366

PUBLISHED: 10/06/2025

ORDER NO.: 50471997_1

MAP SERIES: 1:2,500

MAP SHEETS: 0713-B

COMPILED AND PUBLISHED BY:
Tailte Éireann,
Phoenix Park,
Dublin 8,
Ireland.
D08F6E4

www.tailte.ie

Any unauthorised reproduction
infringes Tailte Éireann copyright.

No part of this publication may
be copied, reproduced or transmitted
in any form or by any means without
the prior written permission of the
copyright owner.

The representation on this map
of a road, track or footpath
is not evidence of the existence
of a right of way.


This topographic map
does not show
legal property boundaries,
nor does it show
ownership of physical features.

©Tailte Éireann, 2025.
All rights reserved.

PLANNING SECTION
LEITRIM COUNTY COUNCIL

18 /06/ 2025
ED-25-027

REF P. _____

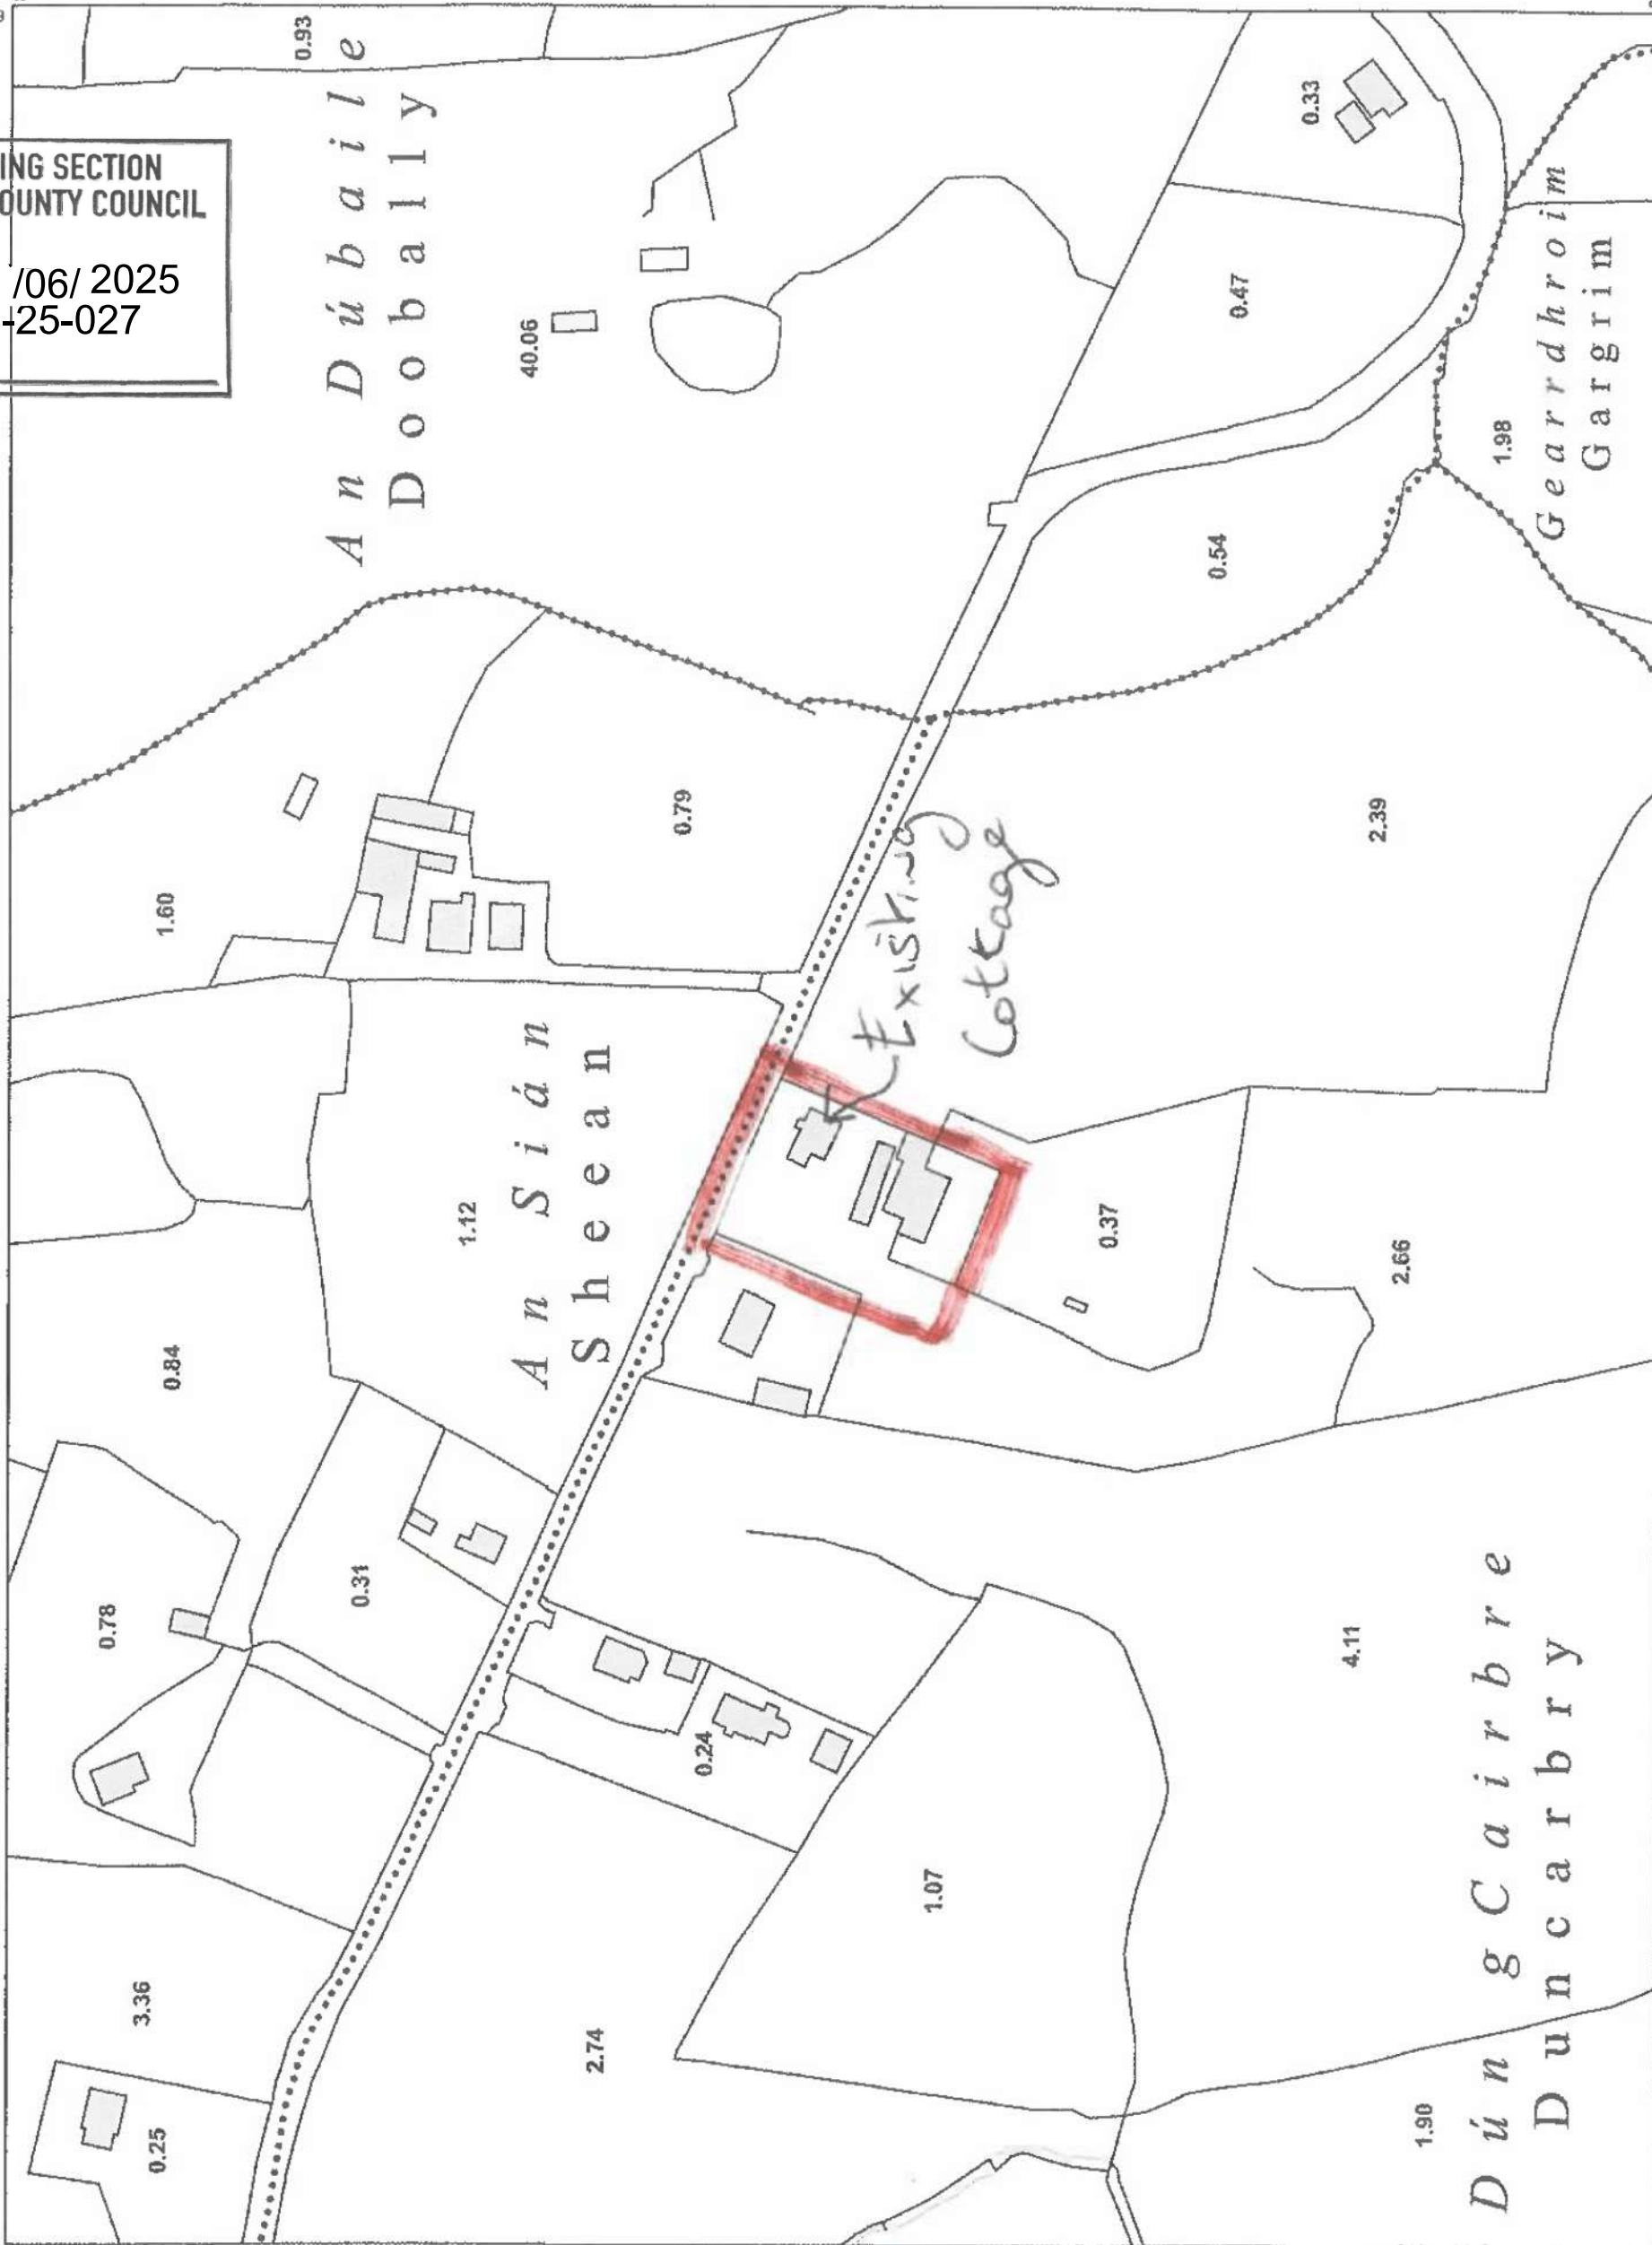


LEGEND:
To view the legend visit
www.tailte.ie and search for
'Large Scale Legend'


CAPTURE RESOLUTION:
The map objects are only accurate to the
resolution at which they were captured.
Output scale is not indicative of data capture scale.
Further information is available at:
www.tailte.ie; search 'Capture Resolution'

OUTPUT SCALE: 1:2,500




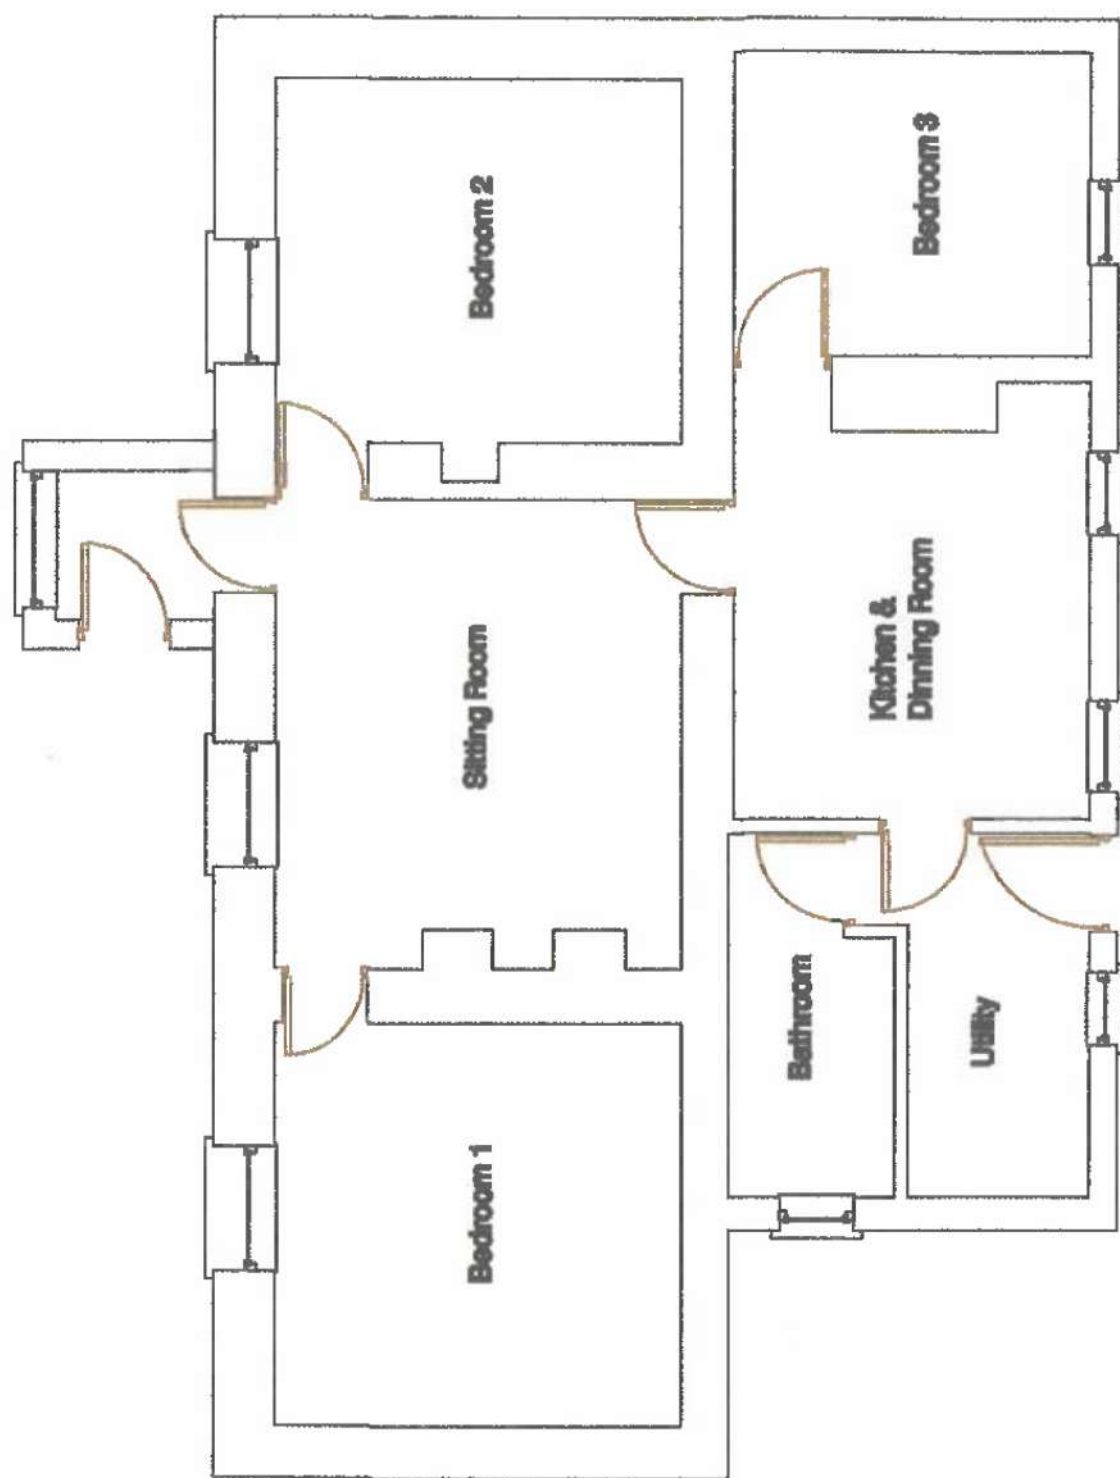

Plan scale 1:100 on A4

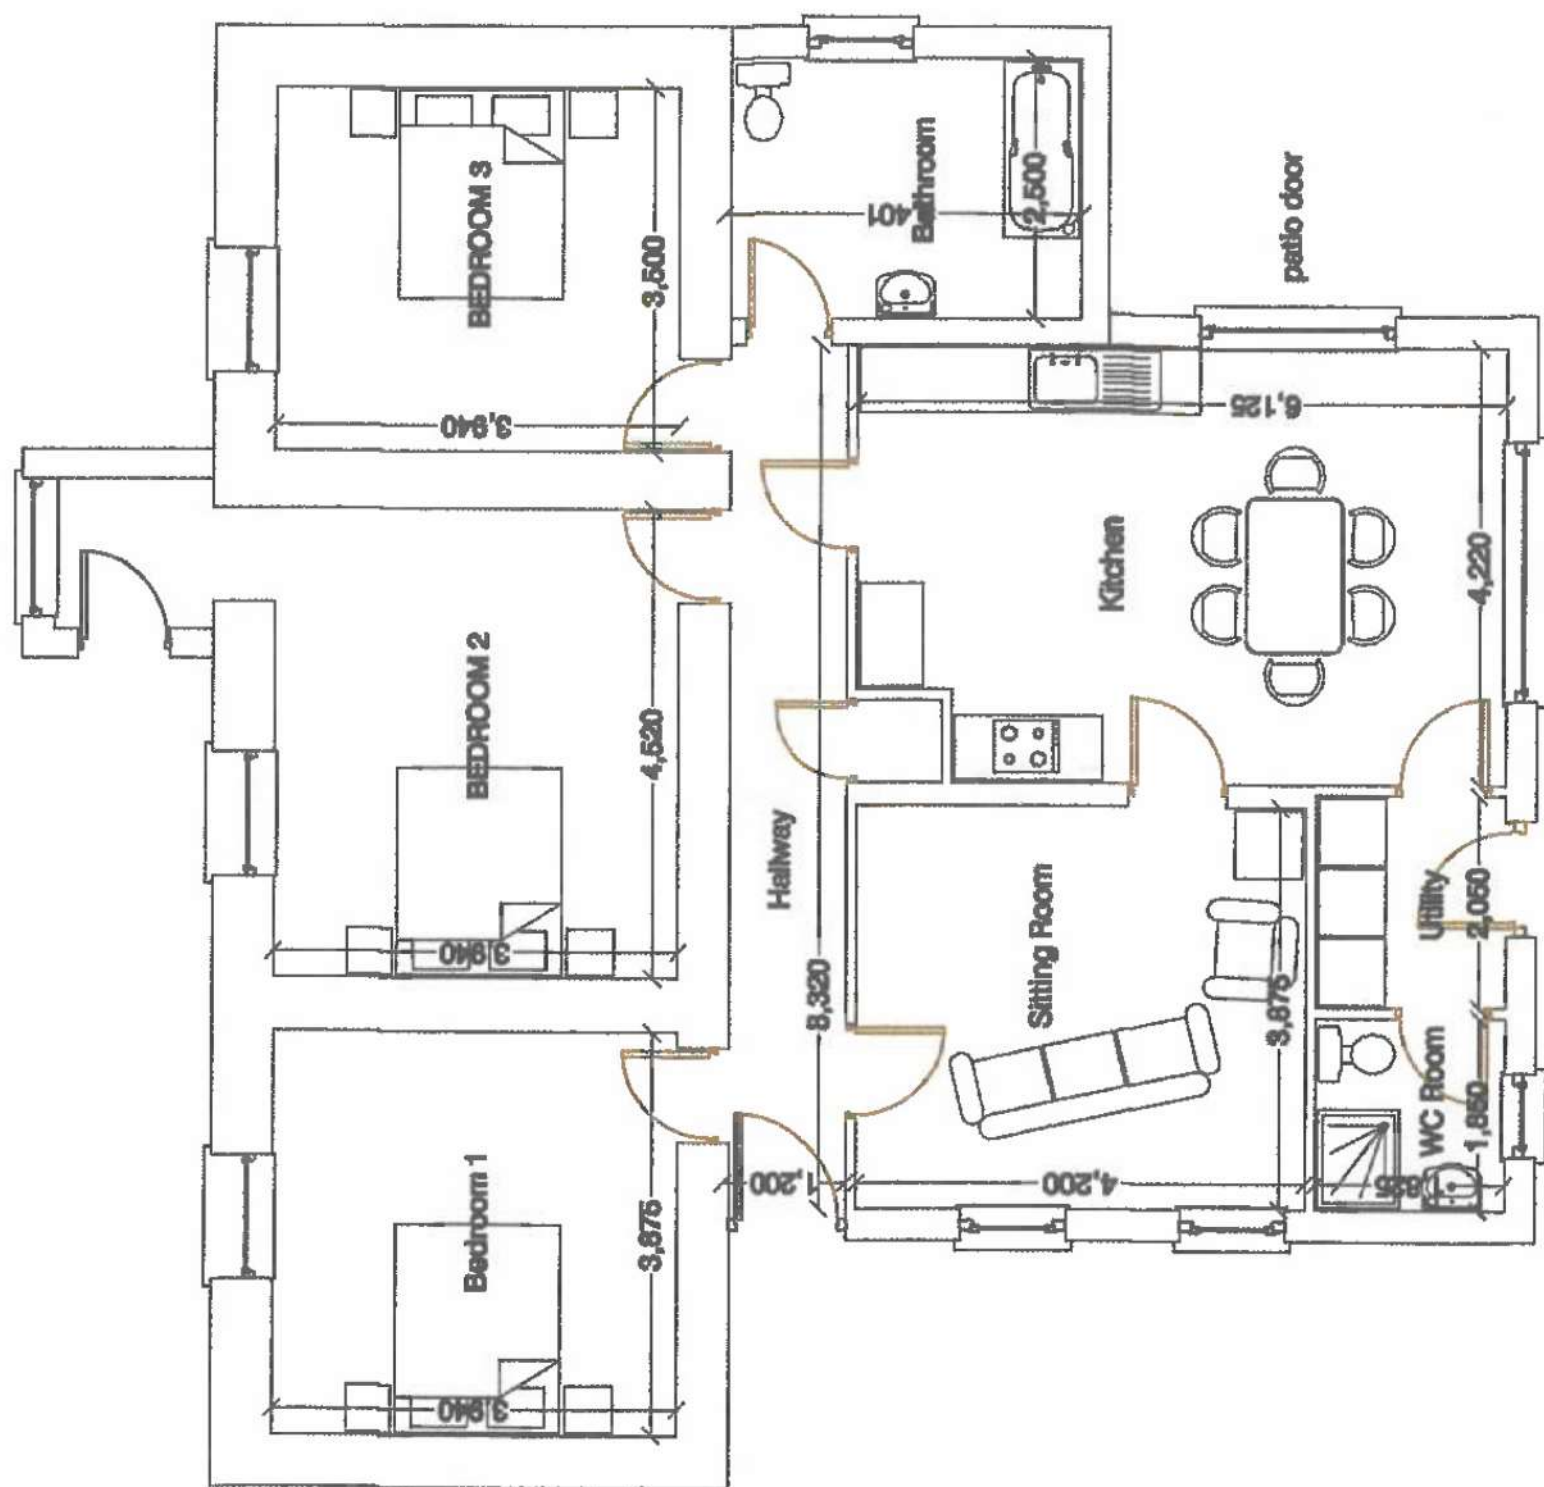

Plan scale 1:100 on A4

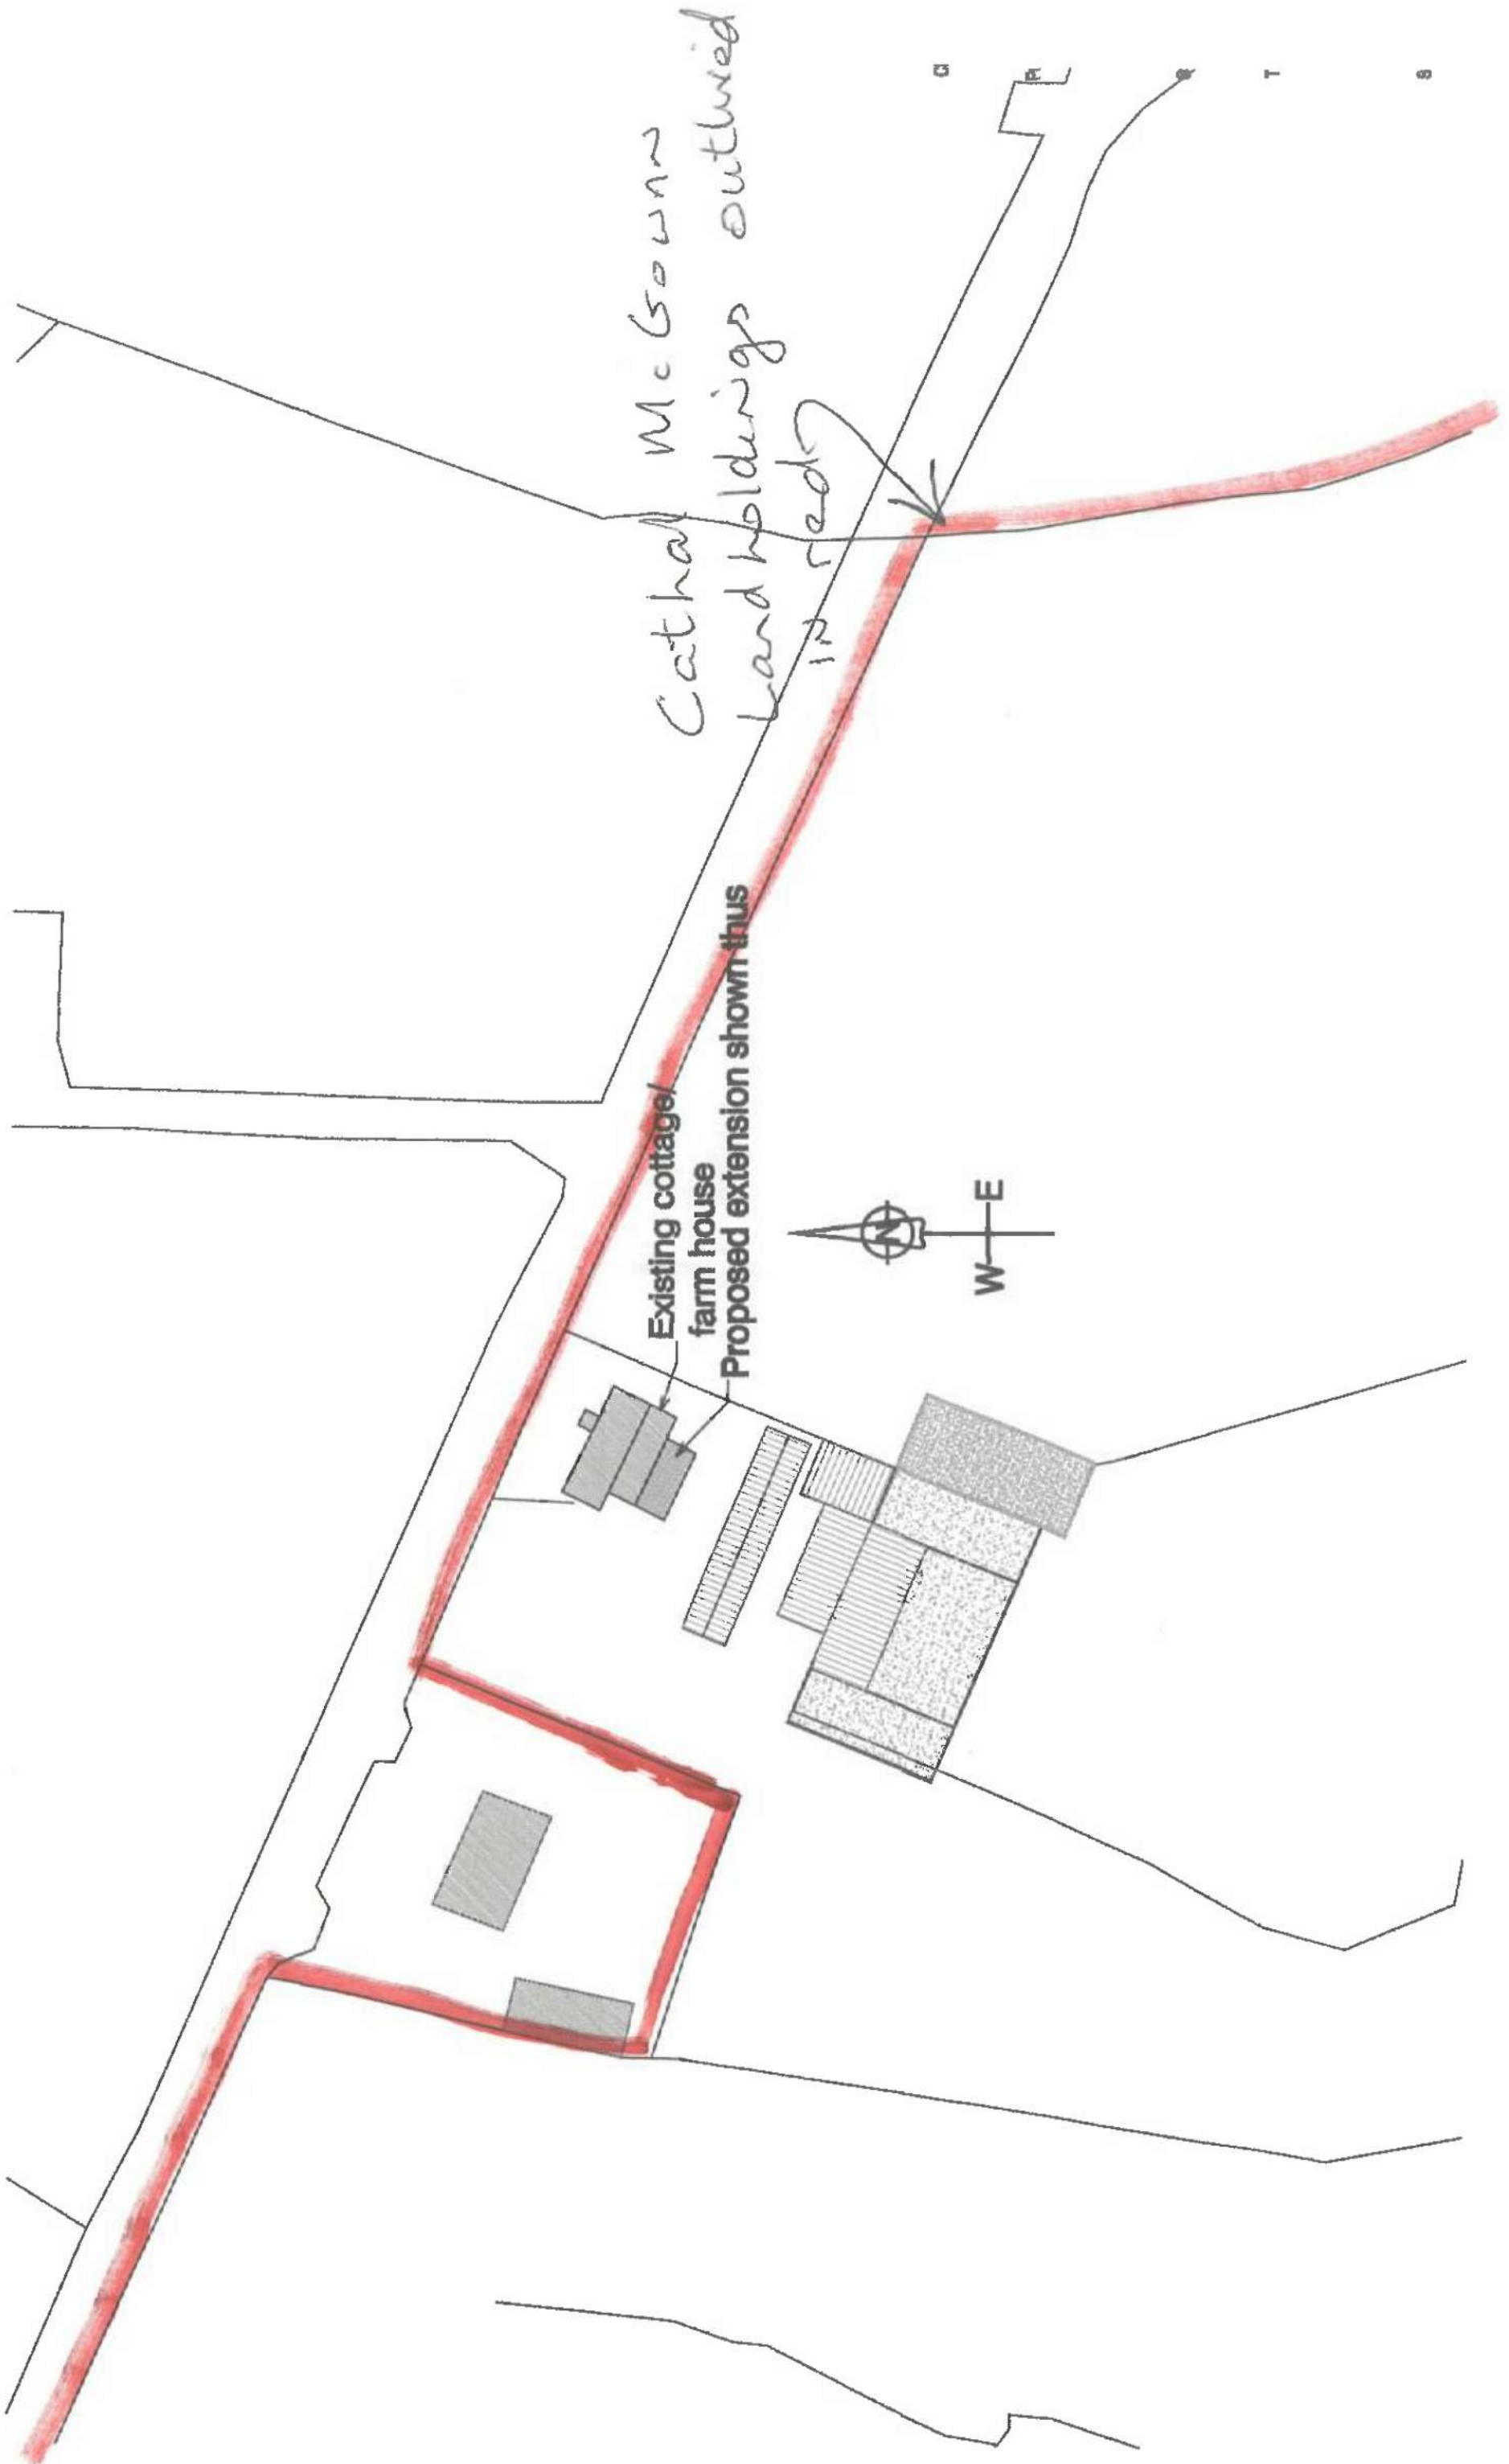

Cathal McGowan
Land Holdings outlined
in red

Existing cottage/
farm house
Proposed extension shown thus

