


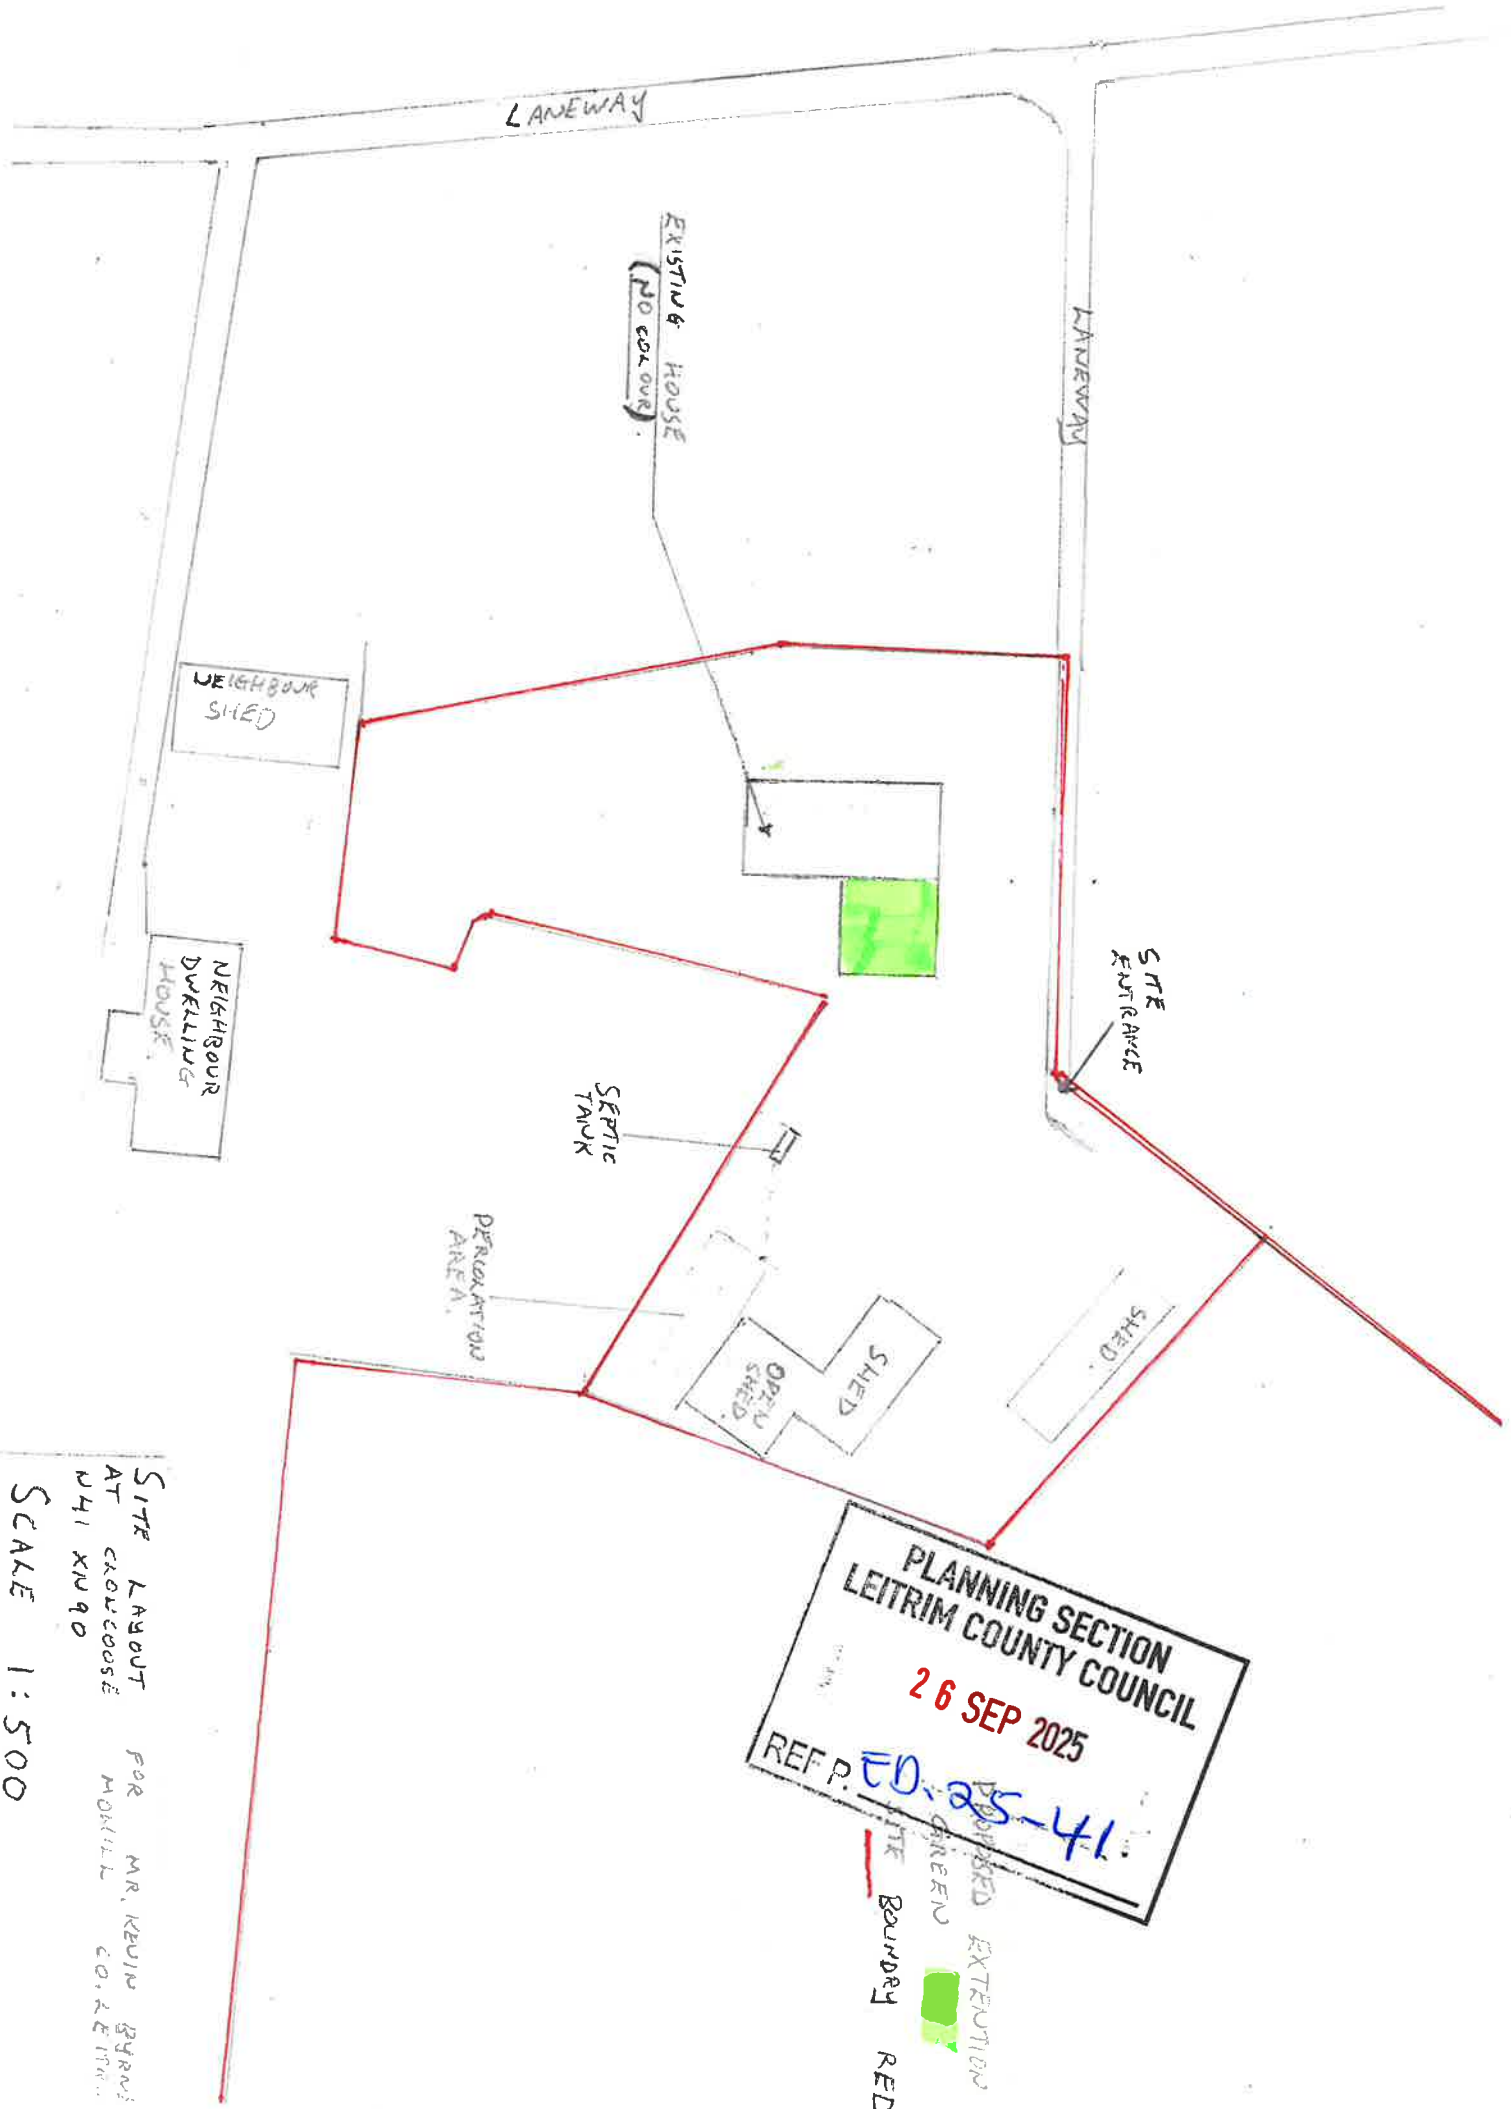

SITE LAYOUT FOR MR. KEVIN BYRNE
AT CROCKOSSE MOULN CO. LEITRIM
W41 XN90
SCALE 1:500

PLANNING SECTION
LEITRIM COUNTY COUNCIL
26 SEP 2025
REF. ED-25-41
PROPOSED EXTENSION
GREEN
SITE BOUNDARY RED