


Land Registry Compliant Map

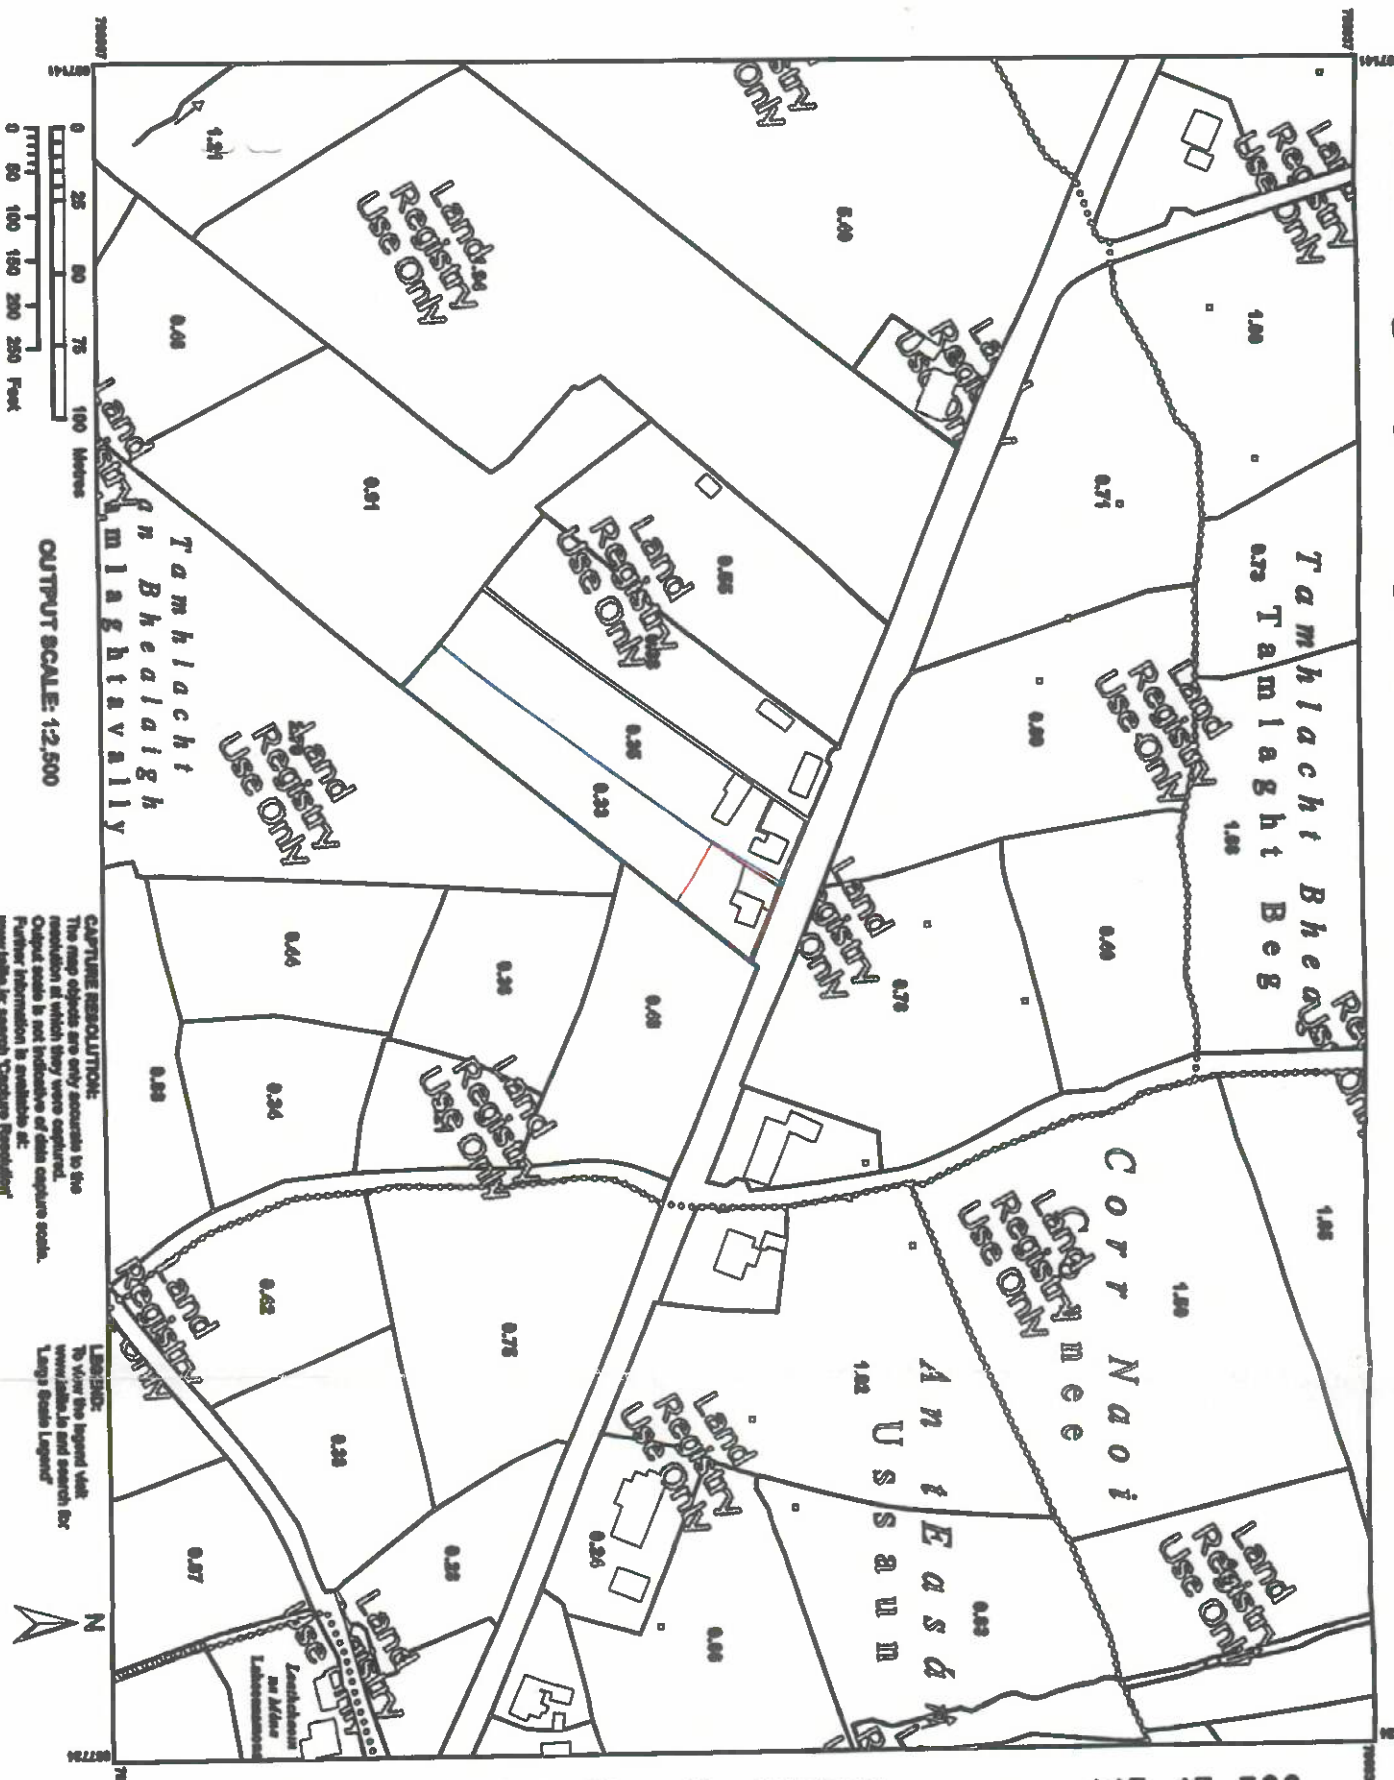


CENTRE COORDINATES:
ITM 607433,796722
PUBLISHED: 14/11/2024
MAP SERIES: 1:5,000
MAP SHEETS: 1805, 1806-B

COMPILED AND PUBLISHED BY:
Talia Eireann,
Phoenix Park,
Dublin 8,
Ireland
D08T6E4

www.talia.ie

Any unauthorised reproduction infringes Talia Eireann copyright.
No part of this publication may be copied, reproduced or transmitted in any form or by any means without the prior written permission of the copyright owner.
The representation on this map of a road, track or boundary is not evidence of the existence of a right of way.
This topographic map does not show legal property boundaries, nor does it show ownership of physical features.
©Talia Eireann, 2024.
All rights reserved.

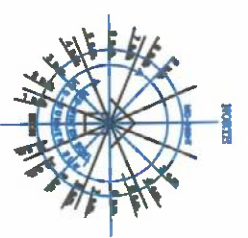

PLANNING SECTION
LEITRIM COUNTY COUNCIL
10 APR 2025
REF P. E0.25-14

-Total area of Site lined in red is 0.10 Ha
-Total landholding outlined in blue.

This drawing is the copyright of F Davitt Planning & Design Engineers and must not be disclosed to anyone without prior agreement.

Scale: 1:2500
DS CD ORDS: 607434, 796727
DS LIC NO: AR0092525
LAND HOLDING:
SITE BOUNDARY:
OUTPUT SCALE: 1:2,500

Client: Patricia Scollan		Title: Site Location	
Designed: EOG	Eng Check: F Davitt		
Drawn: EOG	Coordination: F Davitt		
Dwg Check: F Davitt	Approved: F Davitt		
Scale: 1:2500 @A3	Status: As Shown		
Drawing Number: 001			
Davitt Plan & Design Ltd. Main Street Drumkeen Co. Leitrim		Rev	Date
Ph/Fax: 071 96 48886 Email: info@davittplanningdesign.ie Web: www.davittplanningdesign.ie		March 25	EOG
		Site Loc	FD

