


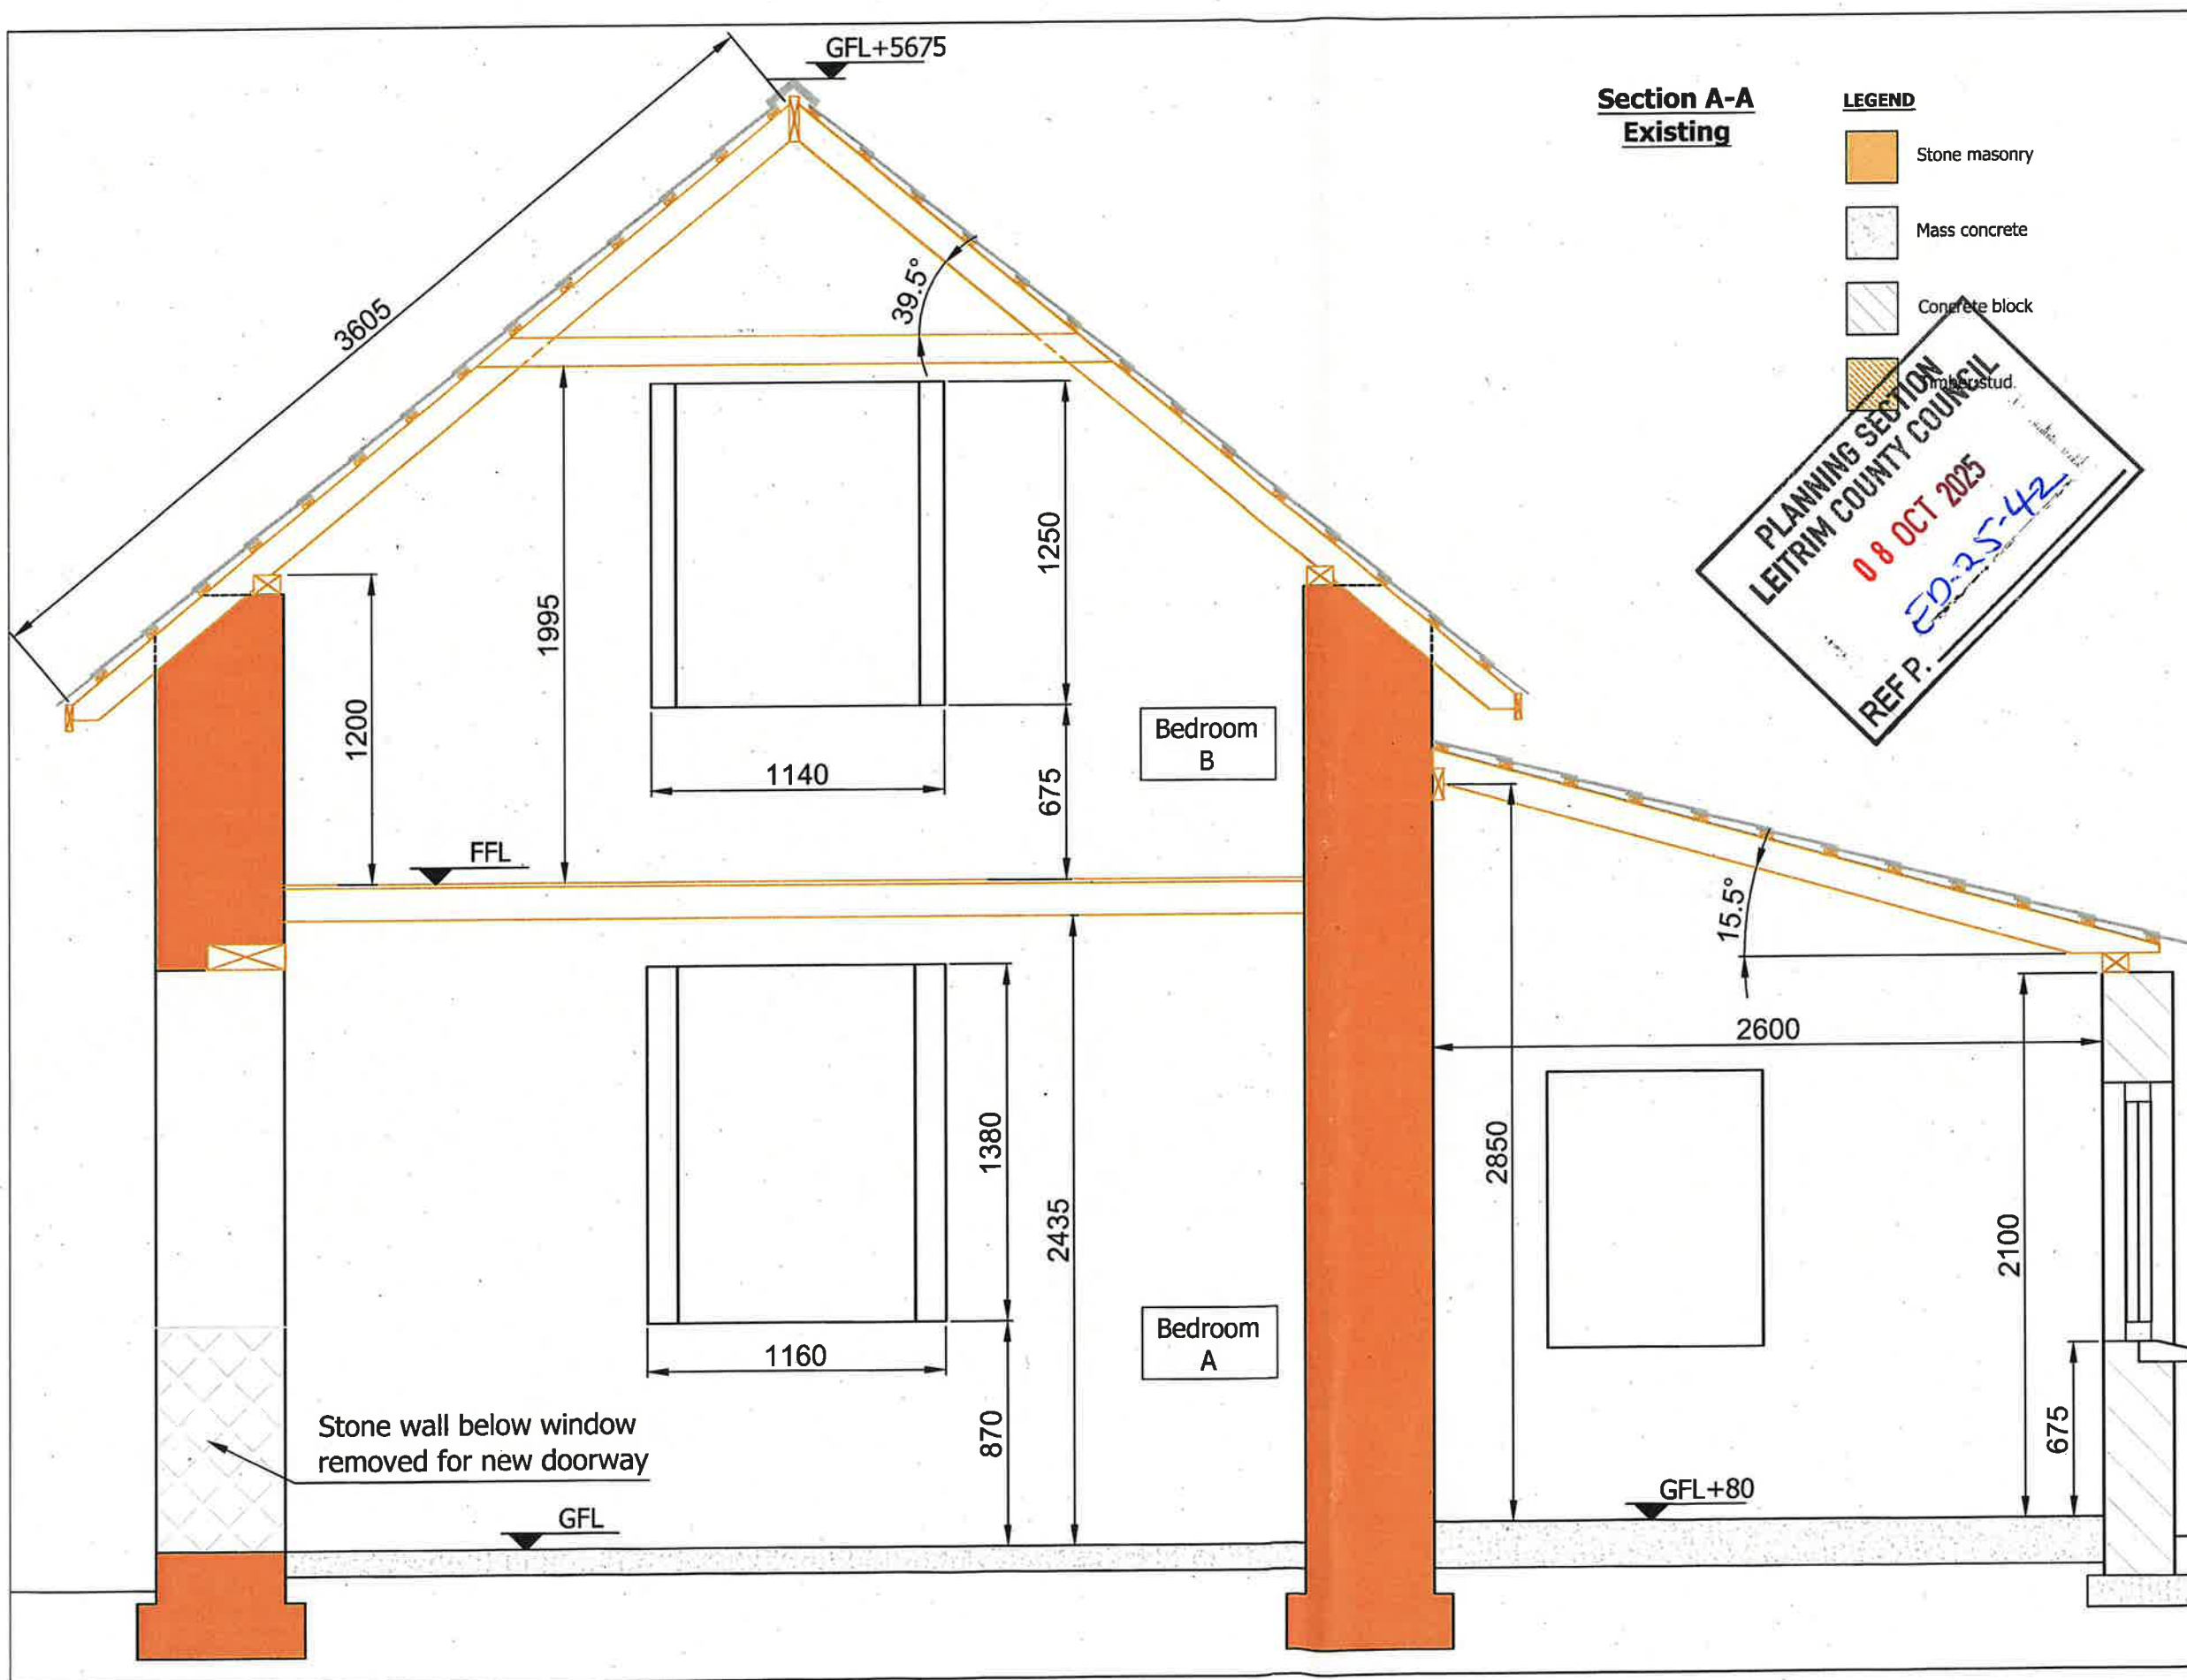

NOTES:

- FIGURED DIMENSIONS FOR ESTIMATION ONLY.
- ALL DIMENSIONS IN MILLIMETRES (mm) UNLESS NOTED OTHERWISE.
- ALL DIMENSIONS TO BE CHECKED ON SITE BY CONTRACTOR.
- THIS DRAWING TO BE READ IN CONJUNCTION WITH ALL OTHER RELEVANT DRAWINGS AND SPECIFICATIONS.

0	Issued for information	MG	21/07/2025
rev.	modifications	by	chkd date

client: [REDACTED]

project: Annmarie's Cottage

stage: Design

title: Section A-A

scale: 1:25 for A3

drawn	checked	date
MG	AF	24/07/2025

Mel Gavin

F91 CD98

drawing no.	revision
AMC-AA-001	V1

PLANNING SECTION

LEITRIM COUNTY COUNCIL

08 OCT 2025

REF P.

ED-25-42,

- NOTES:
- FIGURED DIMENSIONS FOR ESTIMATION ONLY.
 - ALL DIMENSIONS IN MILLIMETRES (mm) UNLESS NOTED OTHERWISE.
 - ALL DIMENSIONS TO BE CHECKED ON SITE BY CONTRACTOR.
 - THIS DRAWING TO BE READ IN CONJUNCTION WITH ALL OTHER RELEVANT DRAWINGS AND SPECIFICATIONS.

0	Issued for information	MG	??/??/2025
rev.	modifications	by	chkd date

client

project

Annmarie's Cottage

stage

Design

title

Section A-A - Proposed

scale


1:40 for A3

drawn	checked	date
MG	AF	24/07/2025

Mel Gavin

F91 CD98

drawing no.	revision
AMC-AA-002	V1

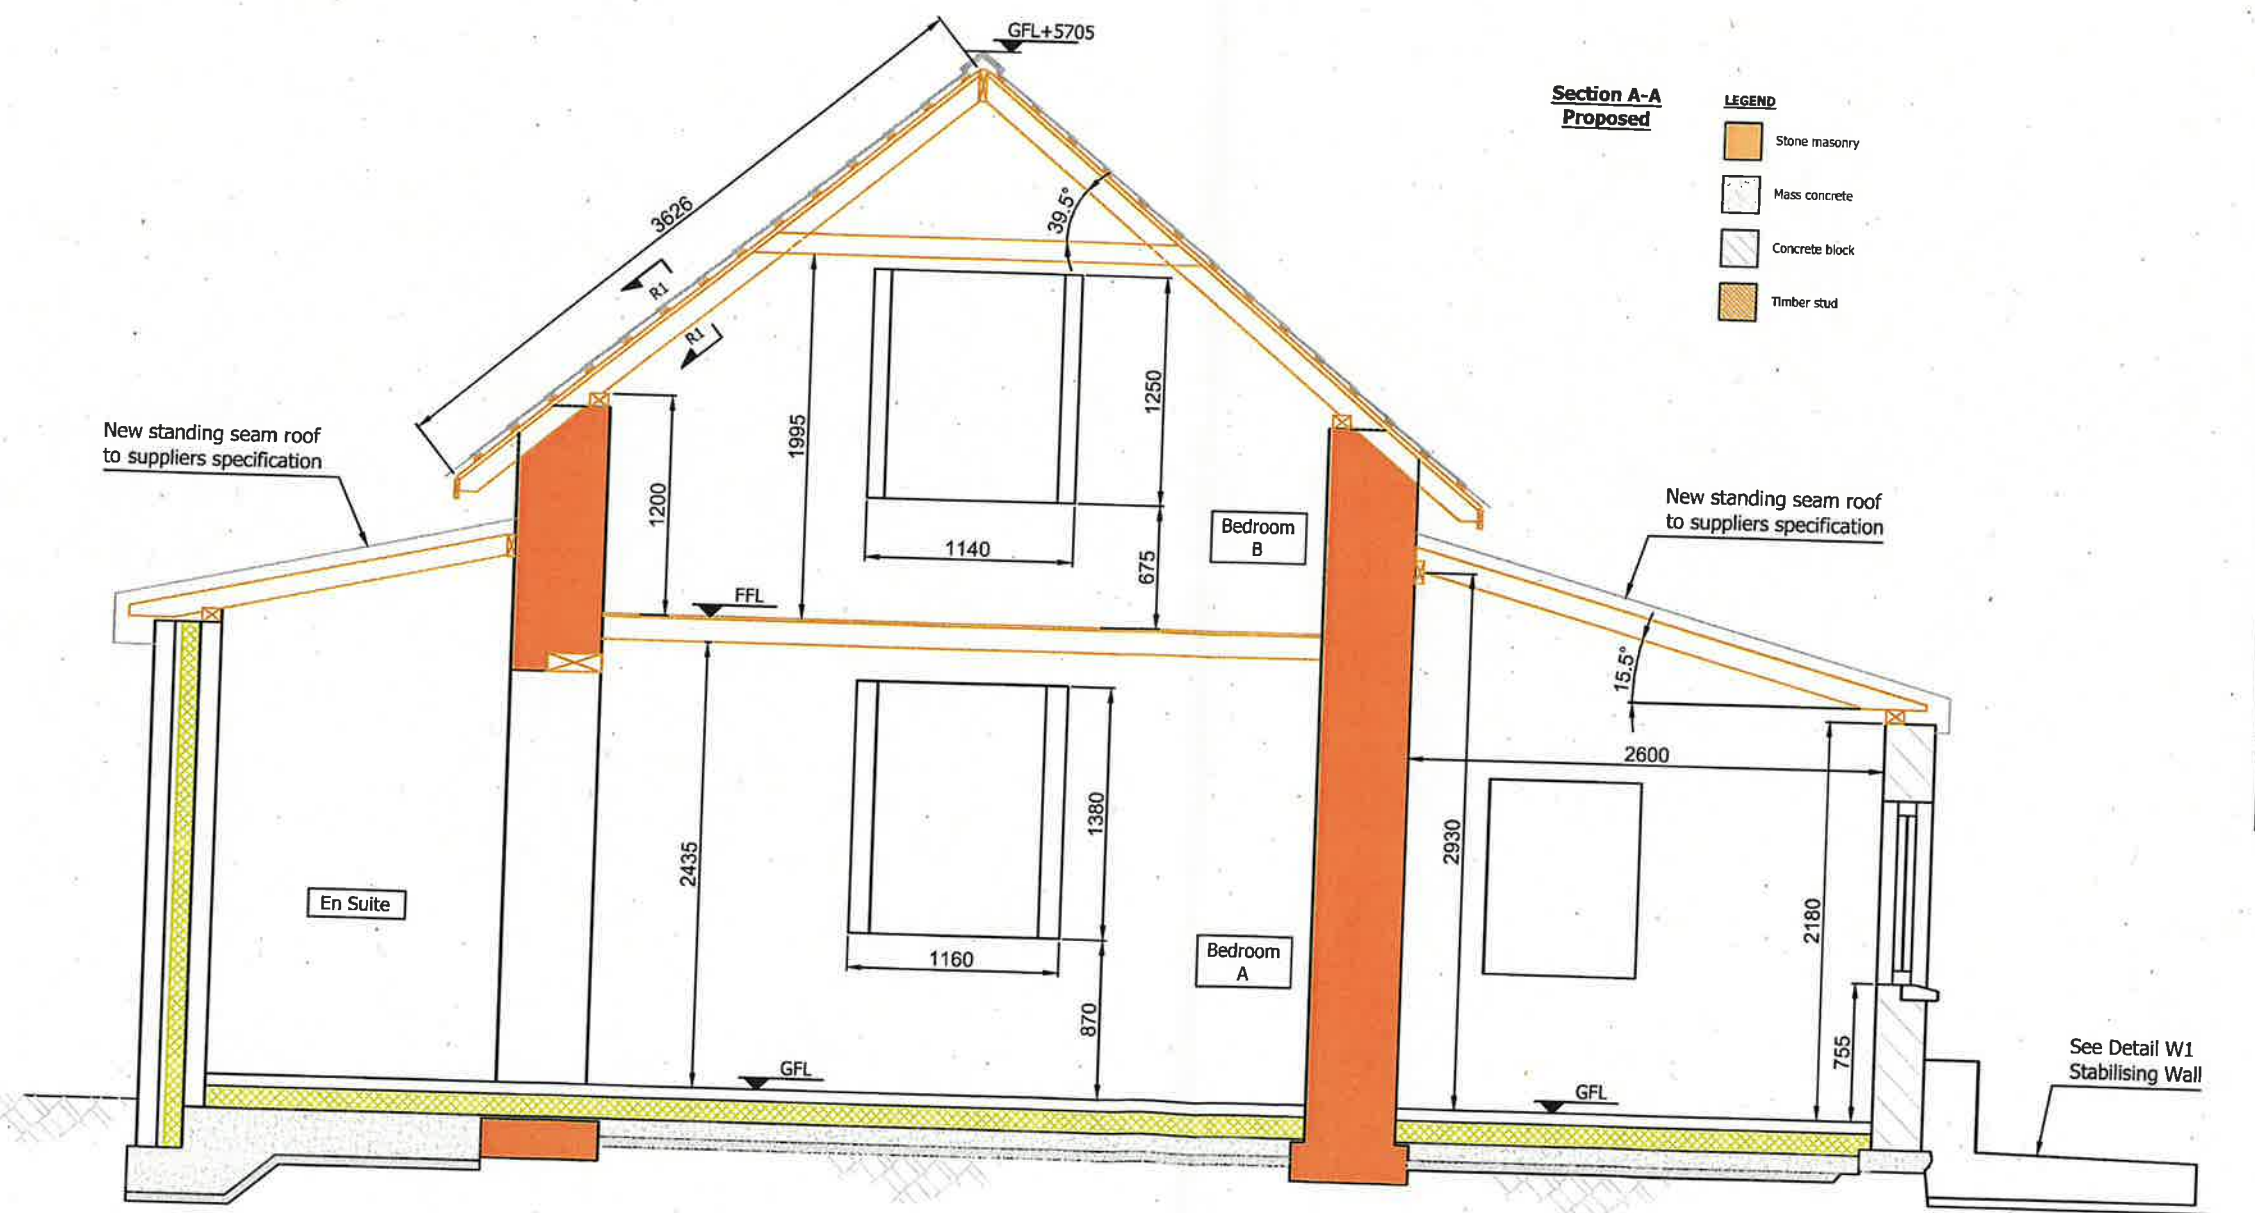

PLANNING SECTION
LEITRIM COUNTY COUNCIL
08 OCT 2025
REF P. ED-25-42,

- NOTES:
- FIGURED DIMENSIONS FOR ESTIMATION ONLY.
 - ALL DIMENSIONS IN MILLIMETRES (mm) UNLESS NOTED OTHERWISE.
 - ALL DIMENSIONS TO BE CHECKED ON SITE BY CONTRACTOR.
 - THIS DRAWING TO BE READ IN CONJUNCTION WITH ALL OTHER RELEVANT DRAWINGS AND SPECIFICATIONS.

0	Issued for information	MG	11/11/2025
rev.	modifications	by	chkd date

client [REDACTED]

project
Annmarie's Cottage

stage
Design

title
Elevation A (West)

scale
1:50 for A3


drawn MG	checked AF	date 24/07/2025
-------------	---------------	--------------------

Mel Gavin

F91 CD98

[REDACTED]

drawing no. AMC-ELEV-A-001	revision V1
-------------------------------	----------------

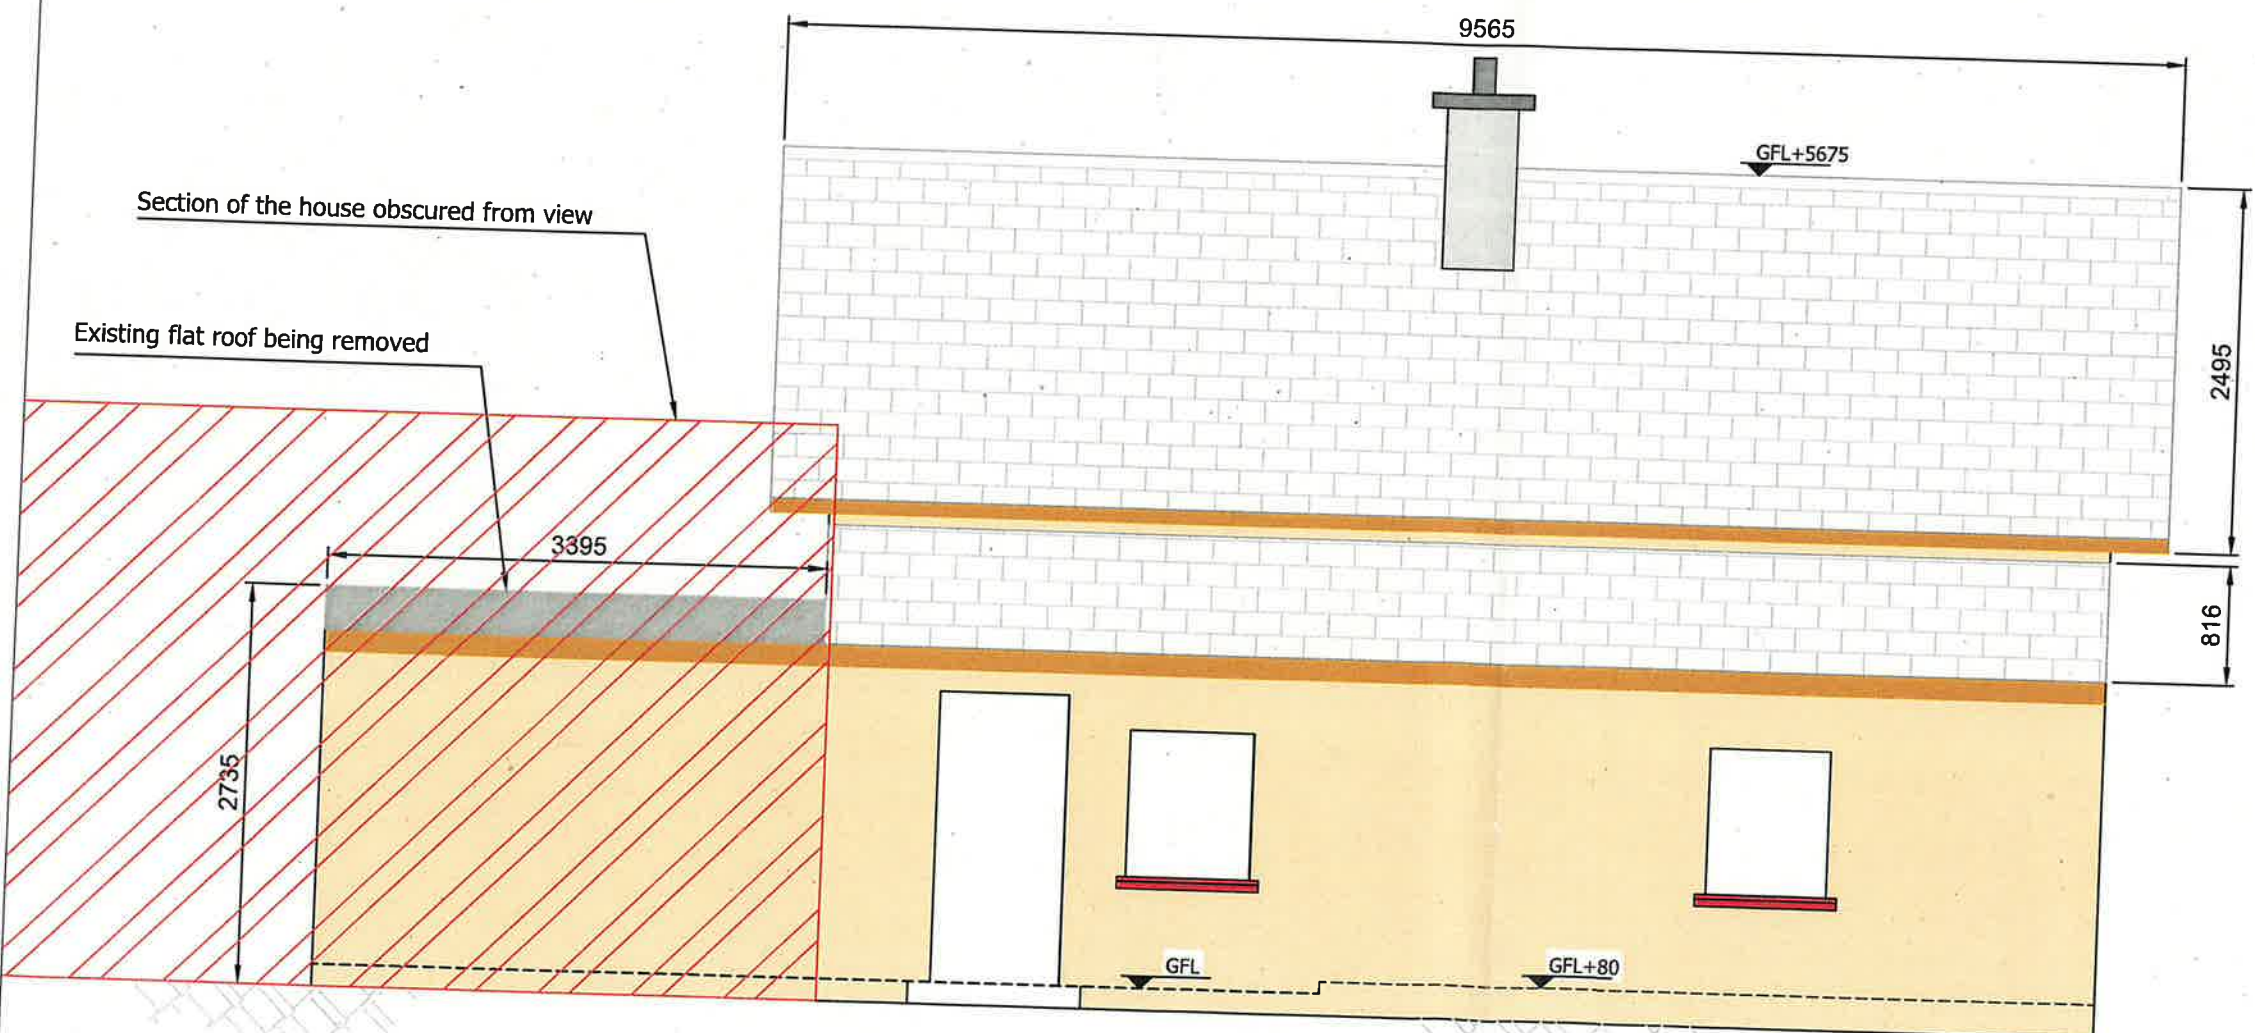

Elevation A
(West)

PLANNING SECTION
LEITRIM COUNTY COUNCIL
08 OCT 2025
REF P. ED-25-42

NOTES:

1. FIGURED DIMENSIONS FOR ESTIMATION ONLY.
2. ALL DIMENSIONS IN MILLIMETRES (mm) UNLESS NOTED OTHERWISE.
3. ALL DIMENSIONS TO BE CHECKED ON SITE BY CONTRACTOR.
4. THIS DRAWING TO BE READ IN CONJUNCTION WITH ALL OTHER RELEVANT DRAWINGS AND SPECIFICATIONS.

0	Issued for information	MG	22/11/2025
rev.	modifications	by	chkd date

client
[REDACTED]

project
Annmarie's Cottage

stage
Design

title
Elevation A (West)

scale
1:50 for A3


drawn MG	checked AF	date 24/07/2025
-------------	---------------	--------------------

Mel Gavin
F91 CD98
[REDACTED]
[REDACTED]

drawing no. AMC-ELEV-A-002	revision V1
-------------------------------	----------------

Section of the house obscured from view

Extend new standing seam
pitched roof to suppliers
specification

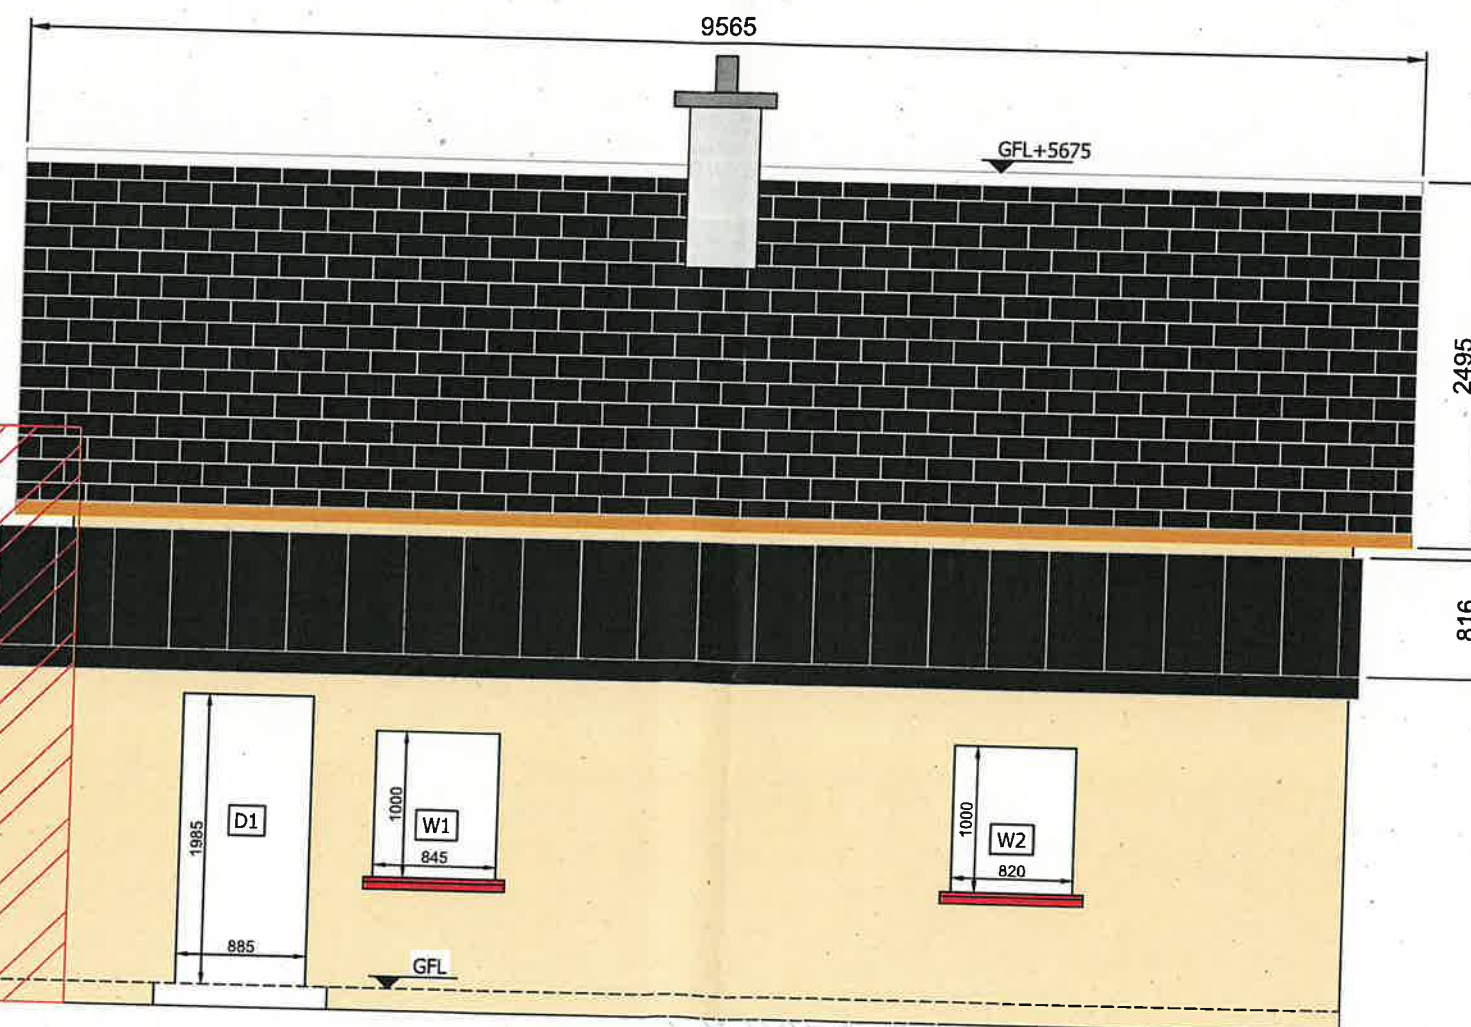

Elevation A Proposed
(West)