


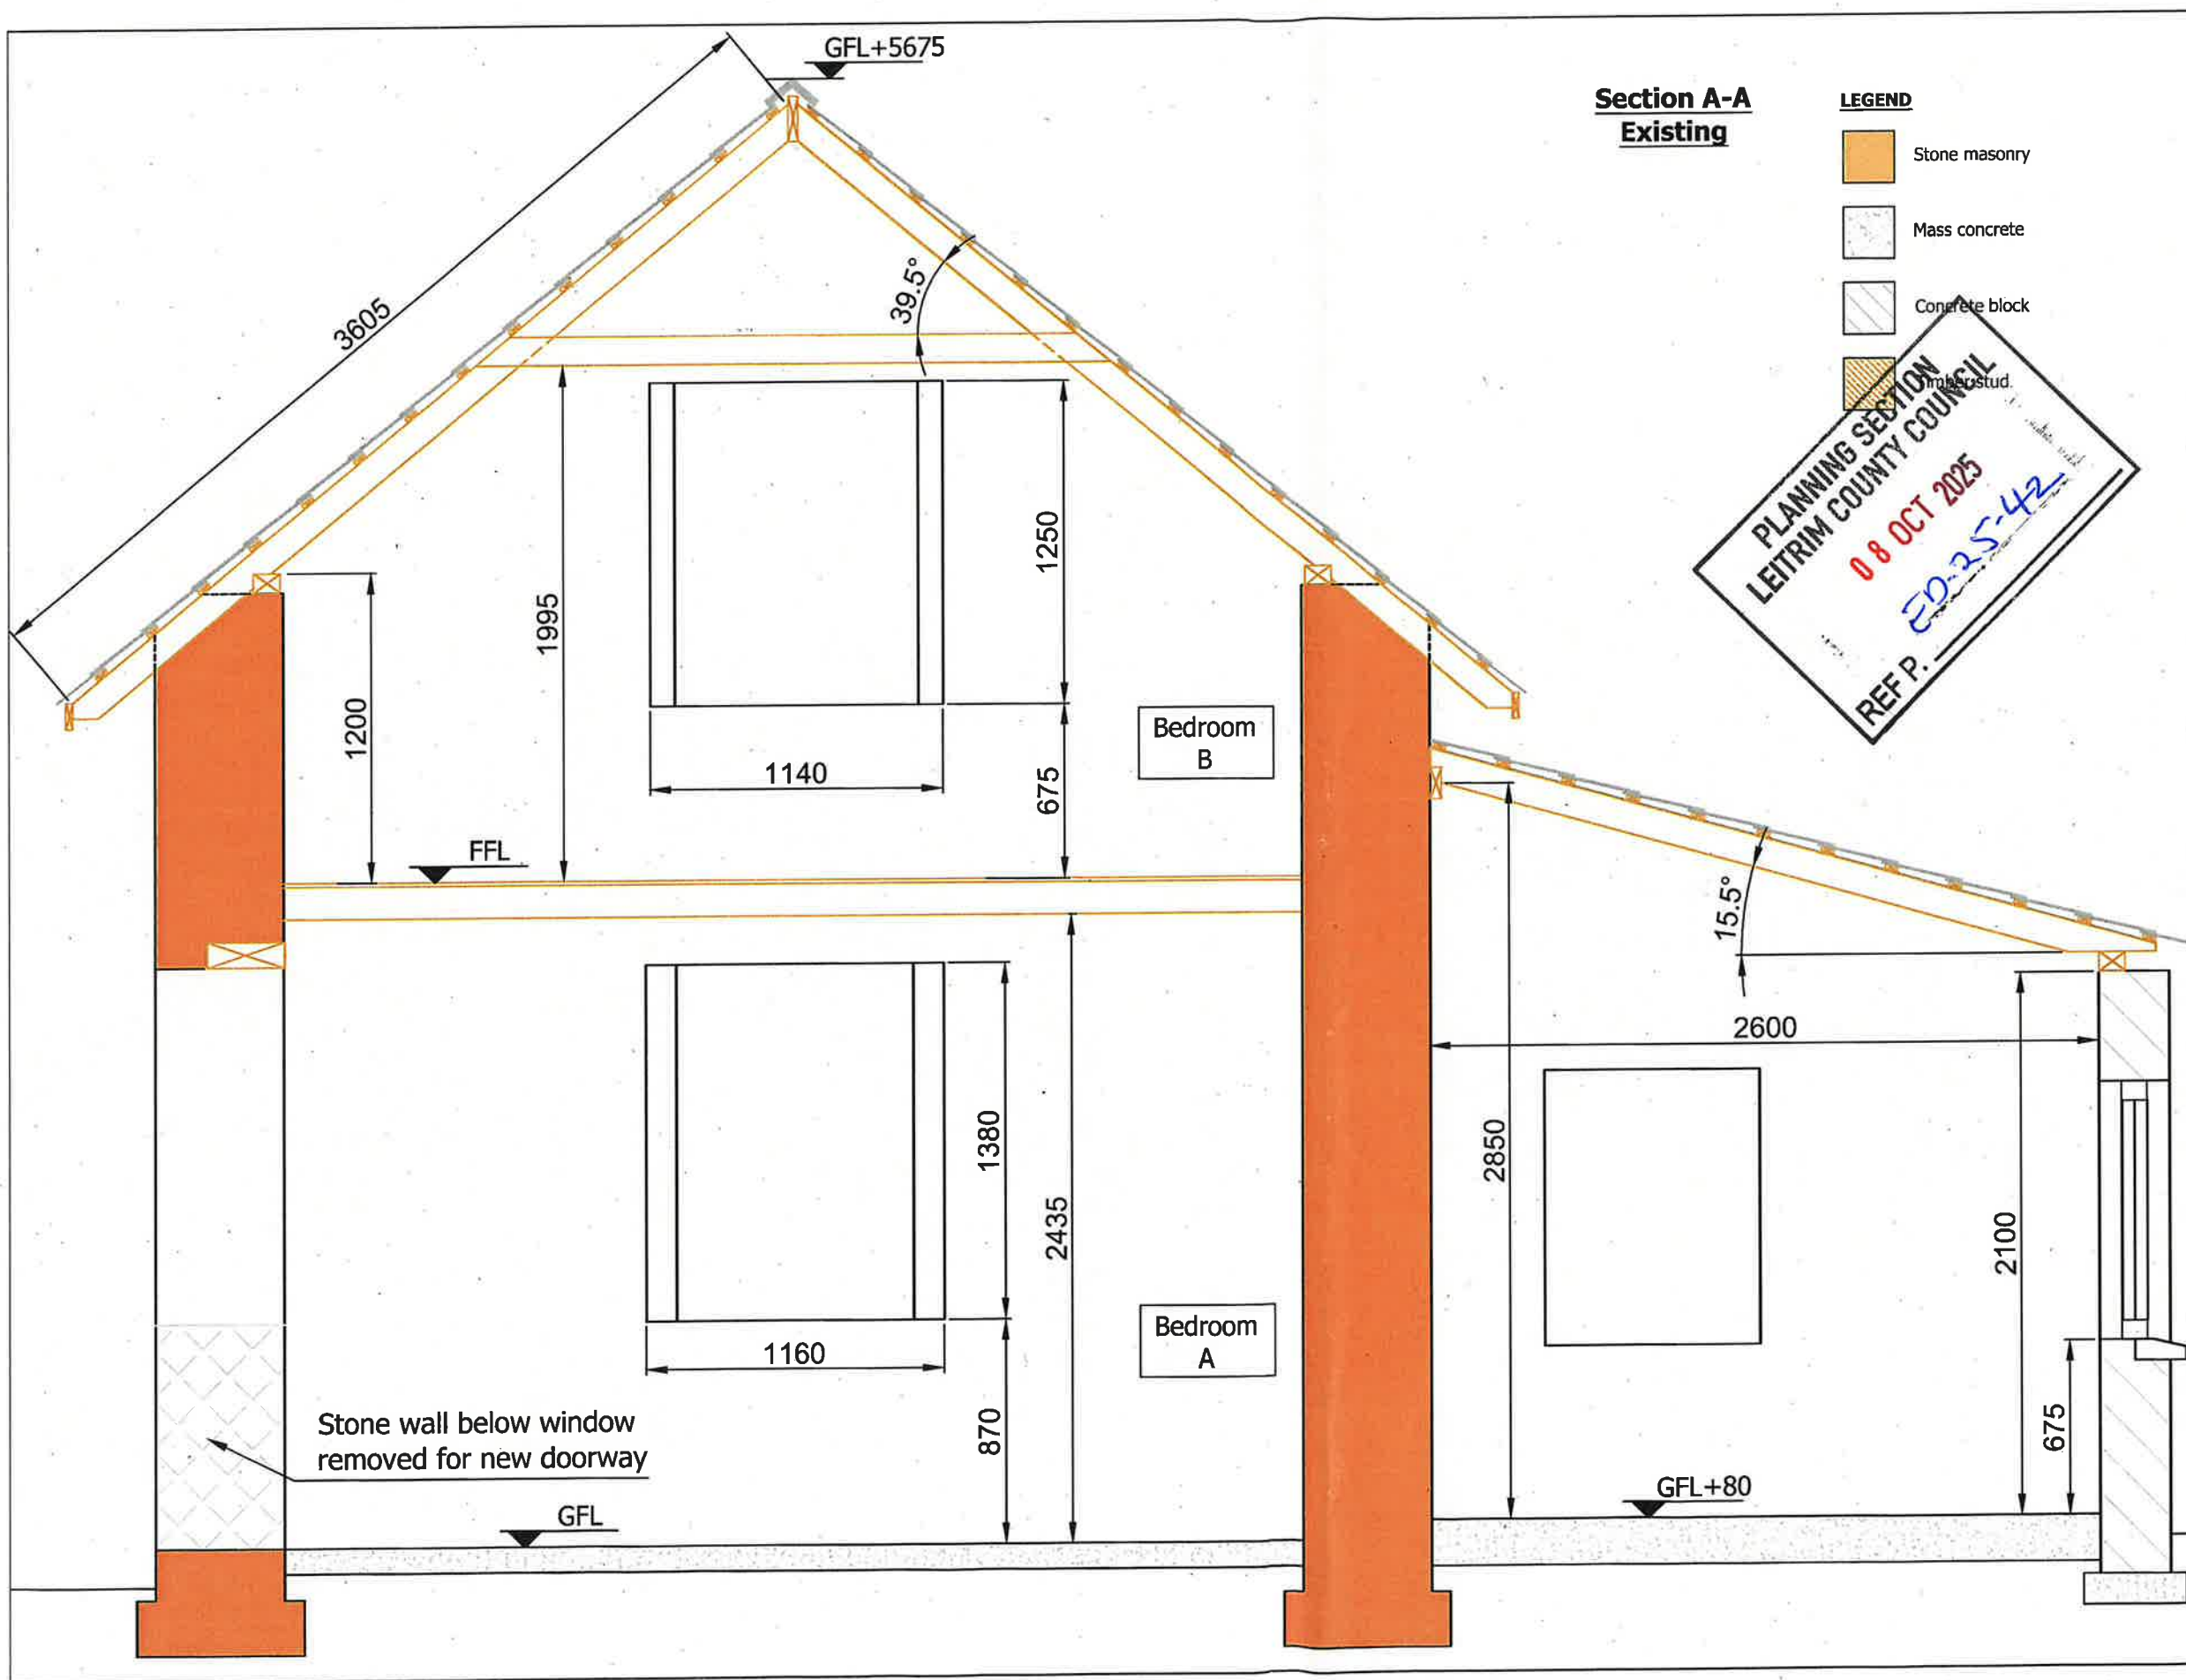

- NOTES:**
- FIGURED DIMENSIONS FOR ESTIMATION ONLY.
  - ALL DIMENSIONS IN MILLIMETRES (mm) UNLESS NOTED OTHERWISE.
  - ALL DIMENSIONS TO BE CHECKED ON SITE BY CONTRACTOR.
  - THIS DRAWING TO BE READ IN CONJUNCTION WITH ALL OTHER RELEVANT DRAWINGS AND SPECIFICATIONS.

|      |                        |    |            |
|------|------------------------|----|------------|
| 0    | Issued for information | MG | 21/07/2025 |
| rev. | modifications          | by | chkd date  |

client  
Annmarie Flanagan

project  
Annmarie's Cottage

stage  
Design

title  
Section A-A

scale  
1:25 for A3

|       |         |            |
|-------|---------|------------|
| drawn | checked | date       |
| MG    | AF      | 24/07/2025 |

Mel Gavin

F91 CD98

TEL. +353 (0)86 3099184

Email: mel.gavin@atu.ie

|             |          |
|-------------|----------|
| drawing no. | revision |
| AMC-AA-001  | V1       |

PLANNING SECTION

LEITRIM COUNTY COUNCIL

08 OCT 2025

REF P.

ED-25-42,

- NOTES:
- FIGURED DIMENSIONS FOR ESTIMATION ONLY.
  - ALL DIMENSIONS IN MILLIMETRES (mm) UNLESS NOTED OTHERWISE.
  - ALL DIMENSIONS TO BE CHECKED ON SITE BY CONTRACTOR.
  - THIS DRAWING TO BE READ IN CONJUNCTION WITH ALL OTHER RELEVANT DRAWINGS AND SPECIFICATIONS.

|      |                        |    |            |
|------|------------------------|----|------------|
| 0    | Issued for information | MG | ??/??/2025 |
| rev. | modifications          | by | chkd date  |

client

Annmarie Flanagan

project

Annmarie's Cottage

stage

Design

title

Section A-A - Proposed

scale

1:40 for A3

drawn

MG

checked

AF

date

24/07/2025

Mel Gavin

F91 CD98

TEL: +353 (0)86 3099184


Email: mel.gavin@atu.ie

drawing no.

AMC-AA-002

revision

V1

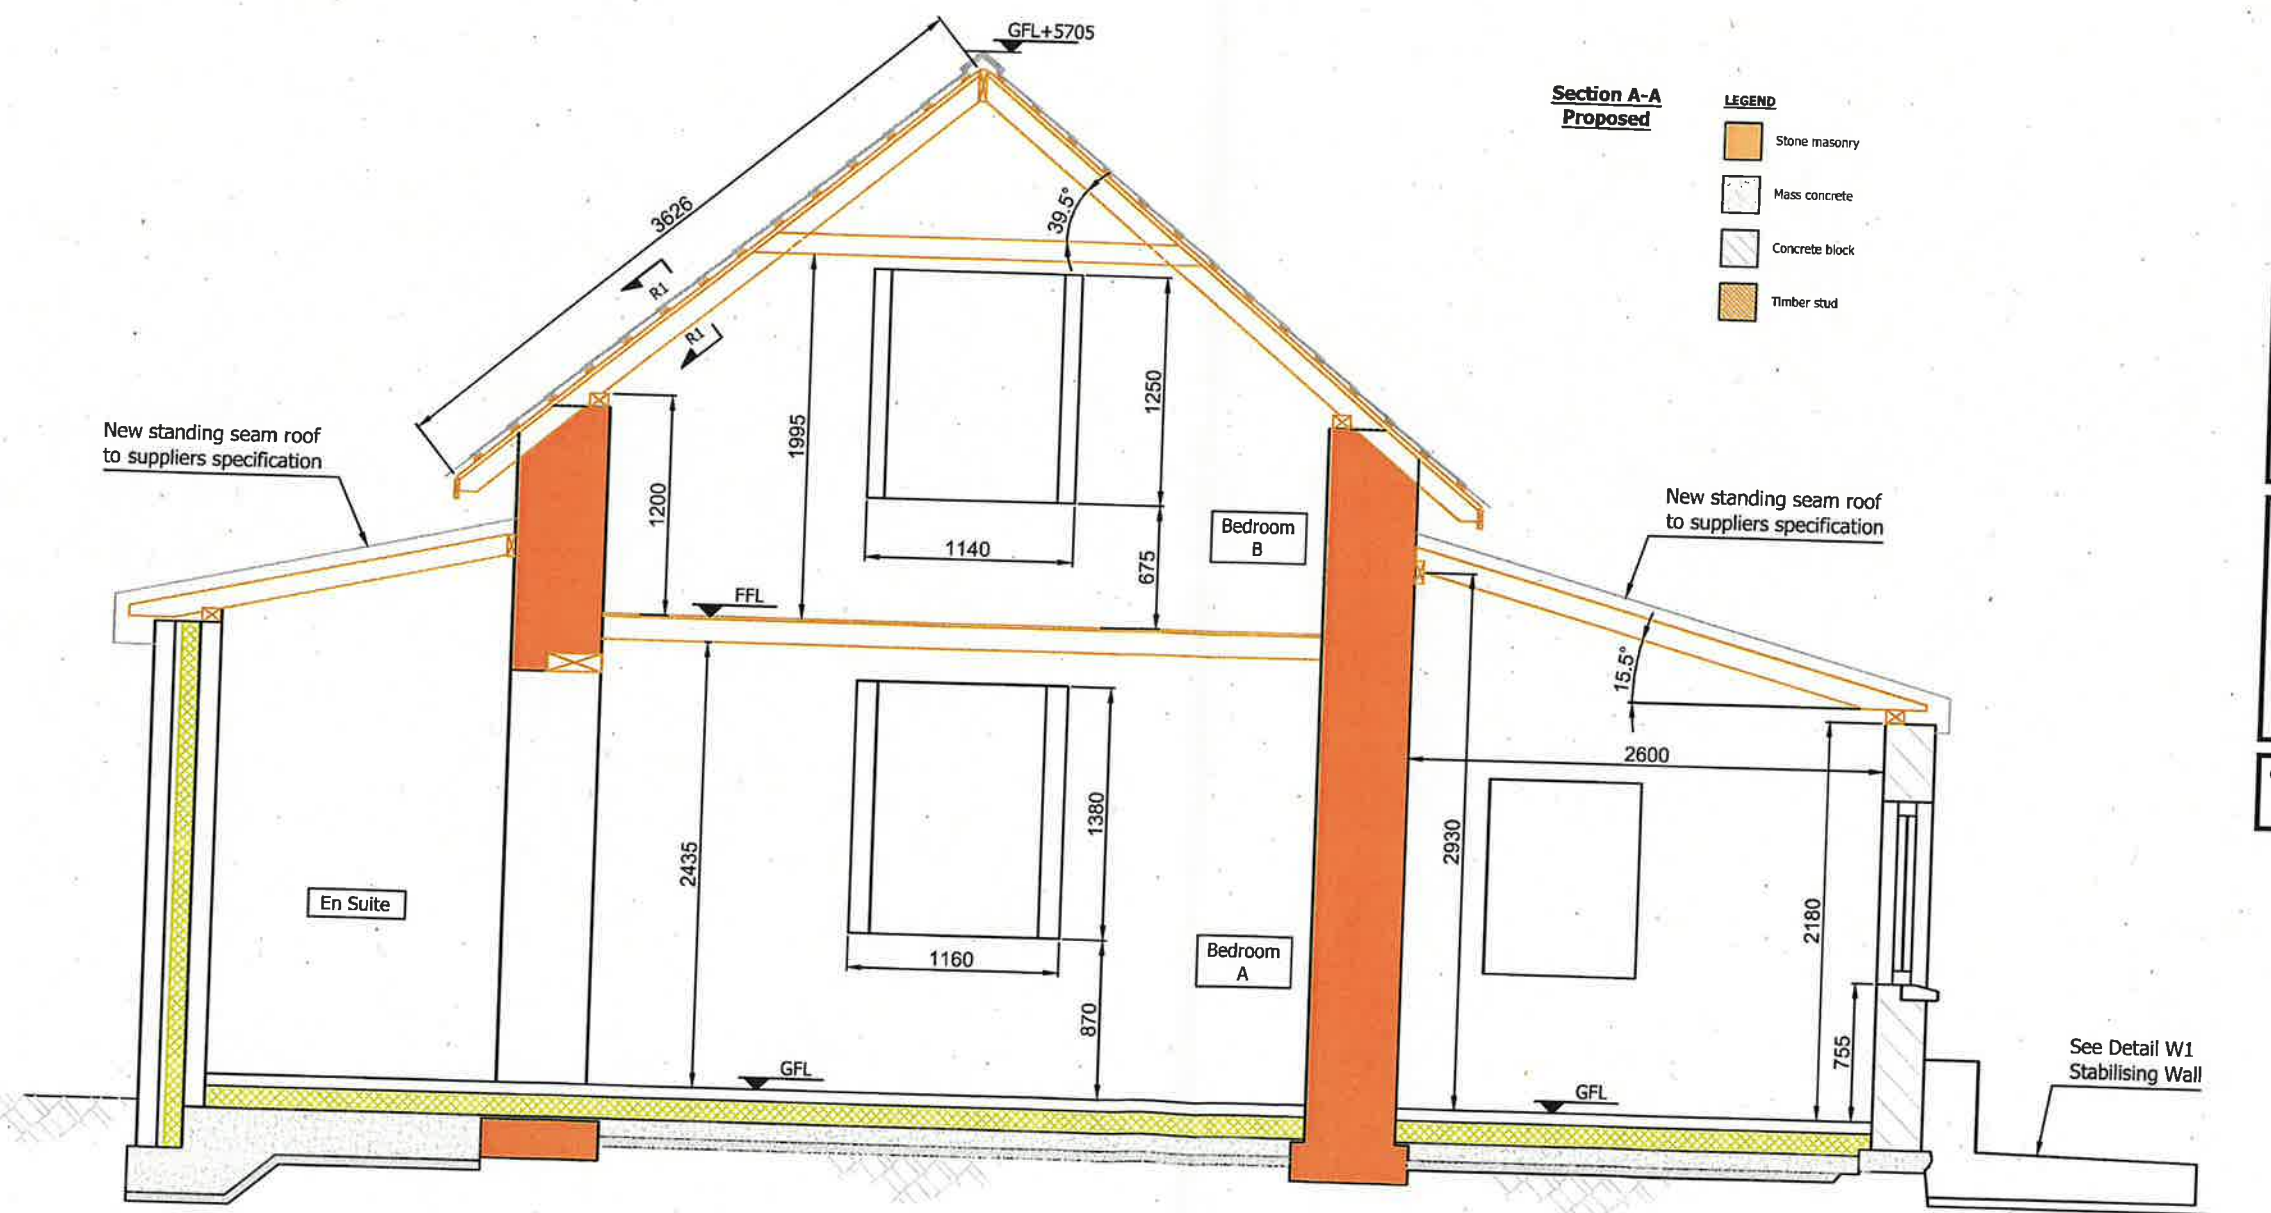

PLANNING SECTION  
LEITRIM COUNTY COUNCIL  
08 OCT 2025  
REF P. ED-25-42,

- NOTES:
- FIGURED DIMENSIONS FOR ESTIMATION ONLY.
  - ALL DIMENSIONS IN MILLIMETRES (mm) UNLESS NOTED OTHERWISE.
  - ALL DIMENSIONS TO BE CHECKED ON SITE BY CONTRACTOR.
  - THIS DRAWING TO BE READ IN CONJUNCTION WITH ALL OTHER RELEVANT DRAWINGS AND SPECIFICATIONS.

|      |                        |    |            |
|------|------------------------|----|------------|
| 0    | Issued for information | MG | 11/11/2025 |
| rev. | modifications          | by | chkd date  |

client  
Annmarie Flanagan

project  
Annmarie's Cottage

stage  
Design


title  
Elevation A (West)

scale  
1:50 for A3

|             |               |                    |
|-------------|---------------|--------------------|
| drawn<br>MG | checked<br>AF | date<br>24/07/2025 |
|-------------|---------------|--------------------|

Mel Gavin  
  
F91 CD98  
  
TEL. +353 (0)86 3099184  
Email: mel.gavin@atu.ie

|                               |                |
|-------------------------------|----------------|
| drawing no.<br>AMC-ELEV-A-001 | revision<br>V1 |
|-------------------------------|----------------|

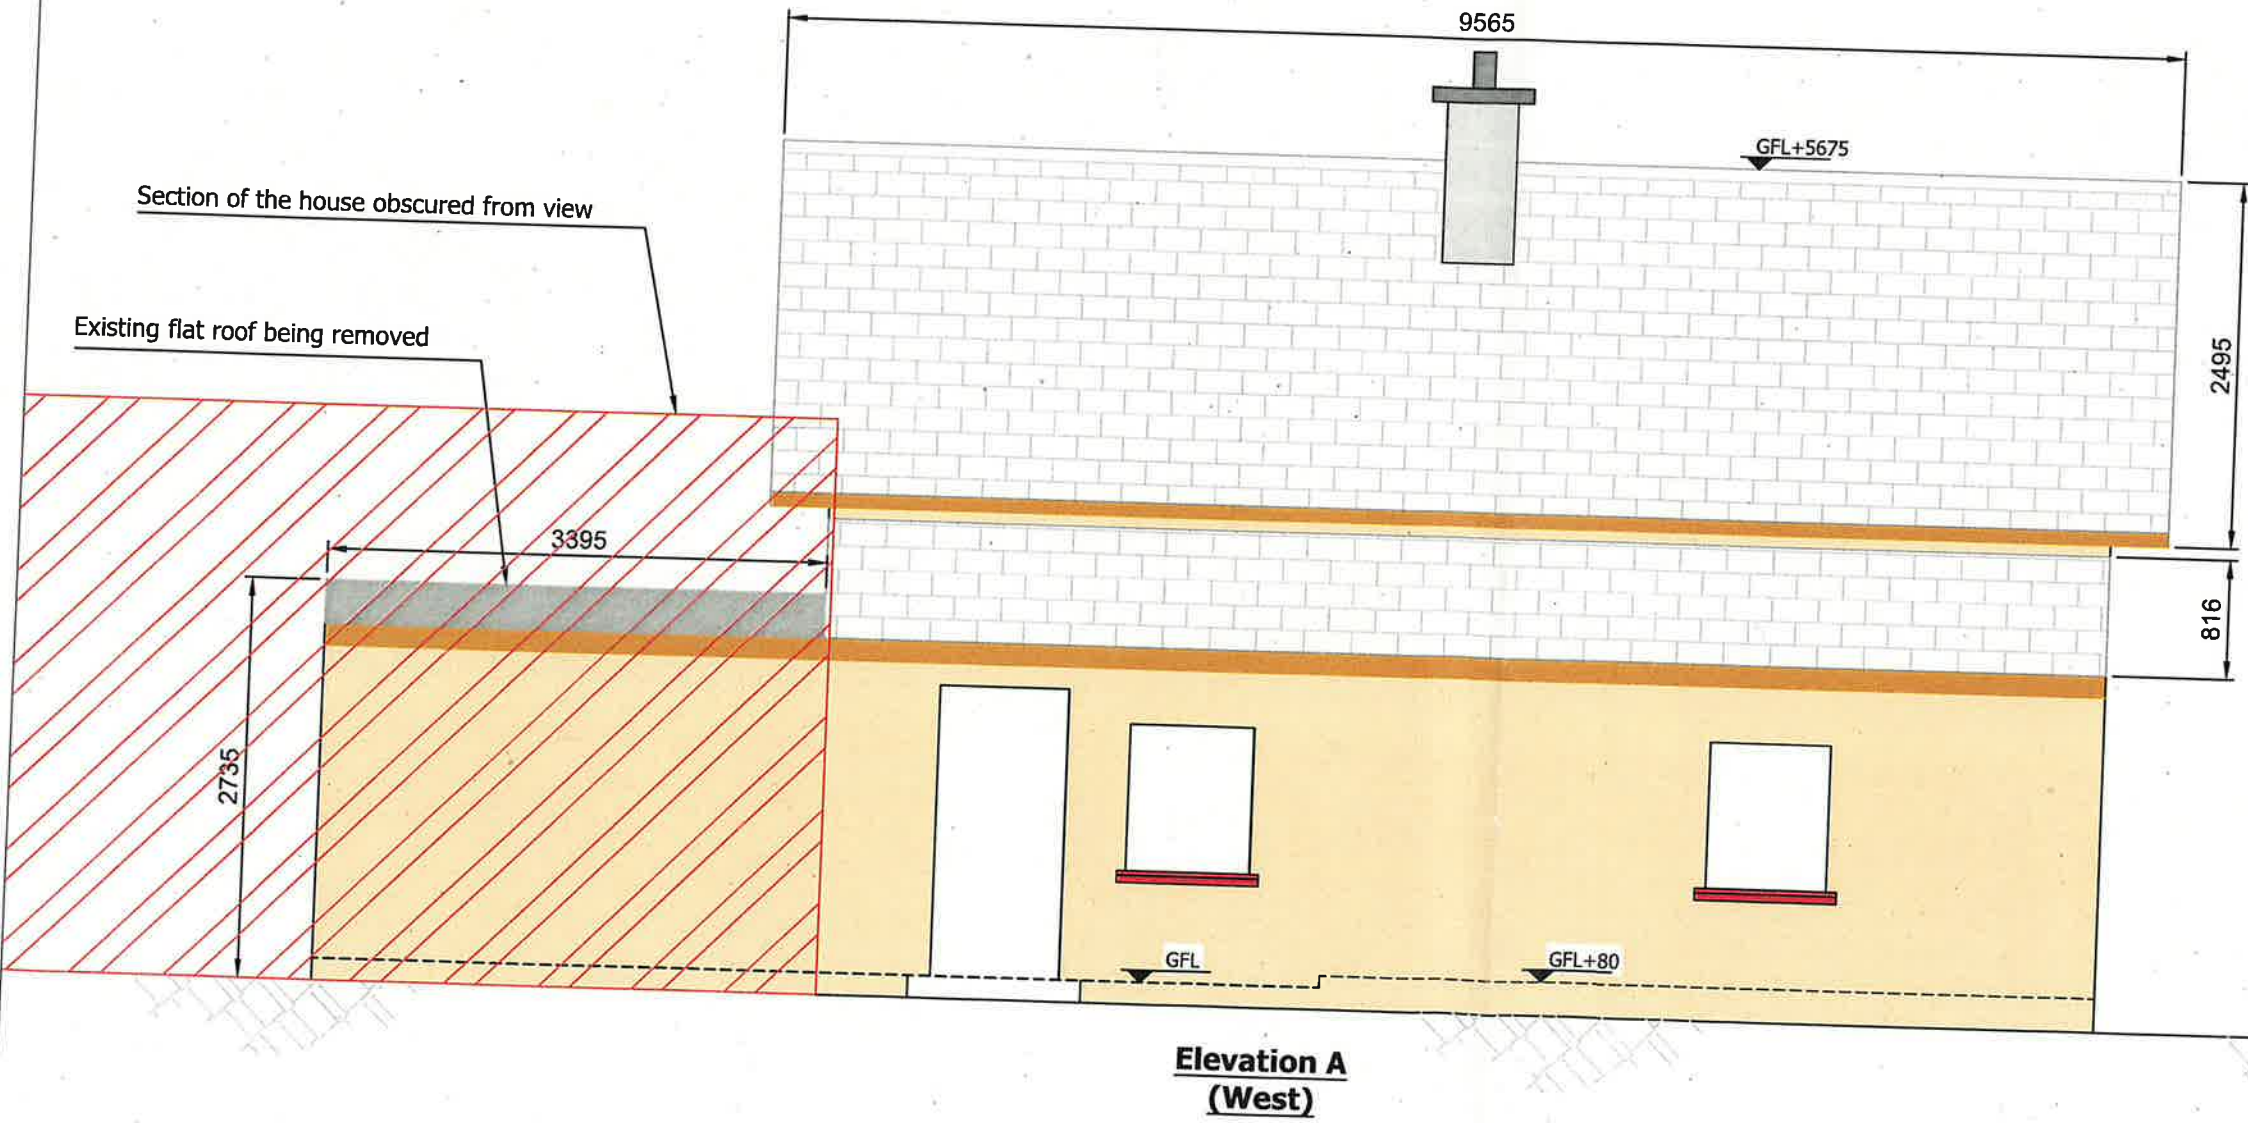

PLANNING SECTION  
LEITRIM COUNTY COUNCIL  
08 OCT 2025  
REF P. ED-25-42

- NOTES:
1. FIGURED DIMENSIONS FOR ESTIMATION ONLY.
  2. ALL DIMENSIONS IN MILLIMETRES (mm) UNLESS NOTED OTHERWISE.
  3. ALL DIMENSIONS TO BE CHECKED ON SITE BY CONTRACTOR.
  4. THIS DRAWING TO BE READ IN CONJUNCTION WITH ALL OTHER RELEVANT DRAWINGS AND SPECIFICATIONS.

|      |                        |    |            |
|------|------------------------|----|------------|
| 0    | Issued for information | MG | 22/11/2025 |
| rev. | modifications          | by | chkd date  |

client  
Annmarie Flanagan

project  
Annmarie's Cottage

stage  
Design

title  
Elevation A (West)

scale  
1:50 for A3


|             |               |                    |
|-------------|---------------|--------------------|
| drawn<br>MG | checked<br>AF | date<br>24/07/2025 |
|-------------|---------------|--------------------|

Mel Gavin  
F91 CD98  
TEL. +353 (0)86 3099184  
Email: mel.gavin@atu.ie

|                               |                |
|-------------------------------|----------------|
| drawing no.<br>AMC-ELEV-A-002 | revision<br>V1 |
|-------------------------------|----------------|

Section of the house obscured from view

Extend new standing seam  
pitched roof to suppliers  
specification

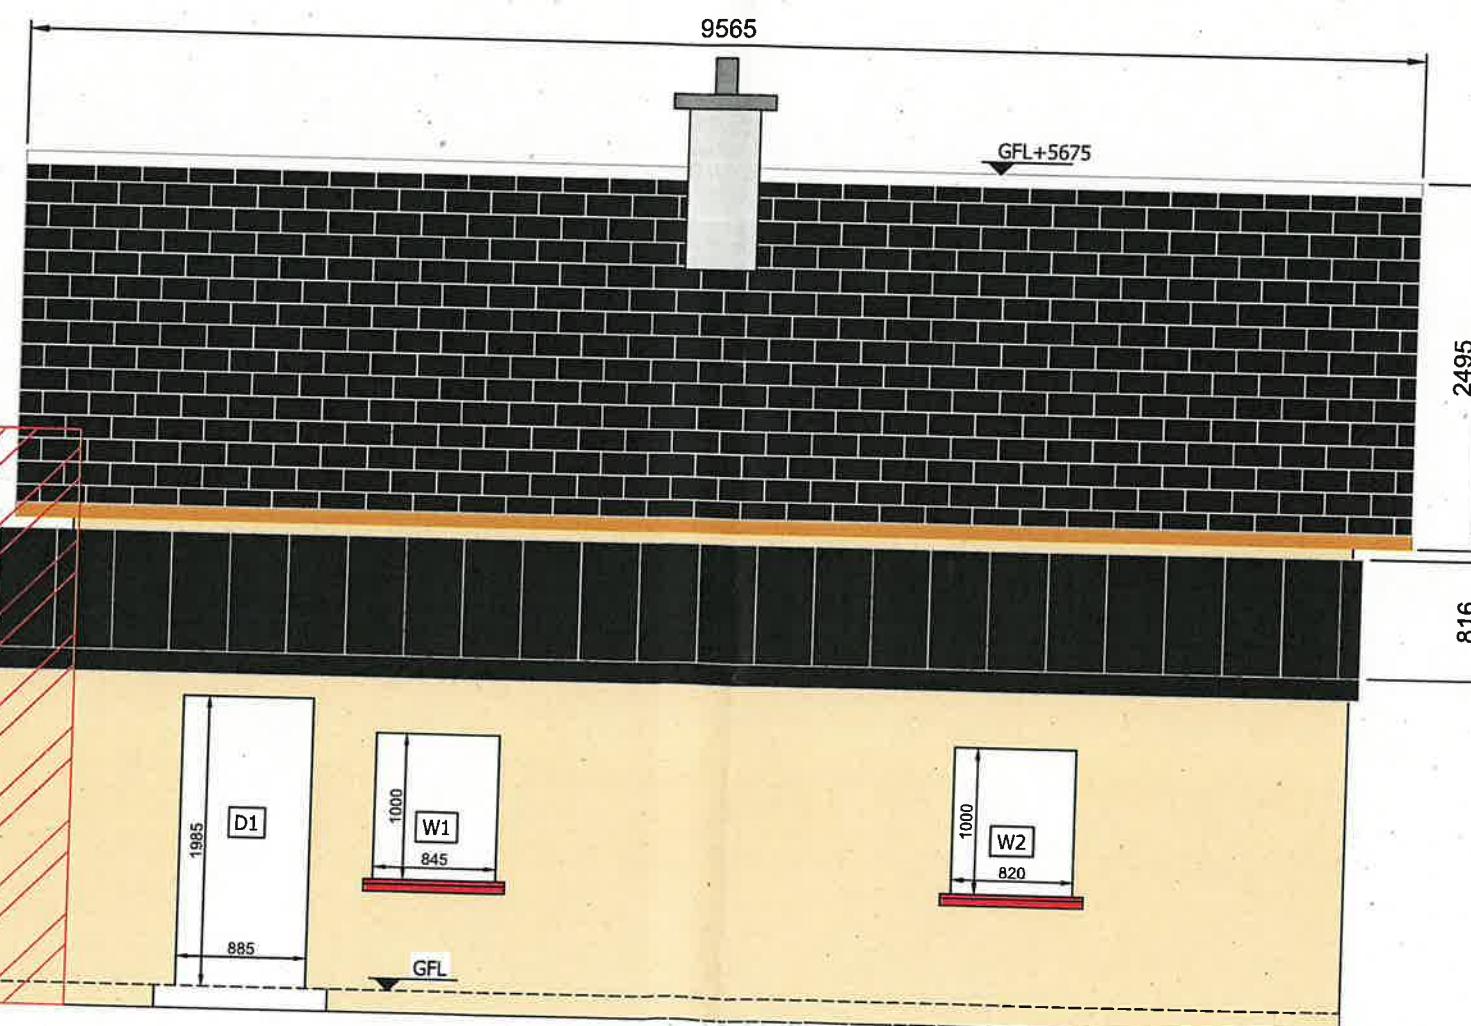

**Elevation A Proposed  
(West)**