


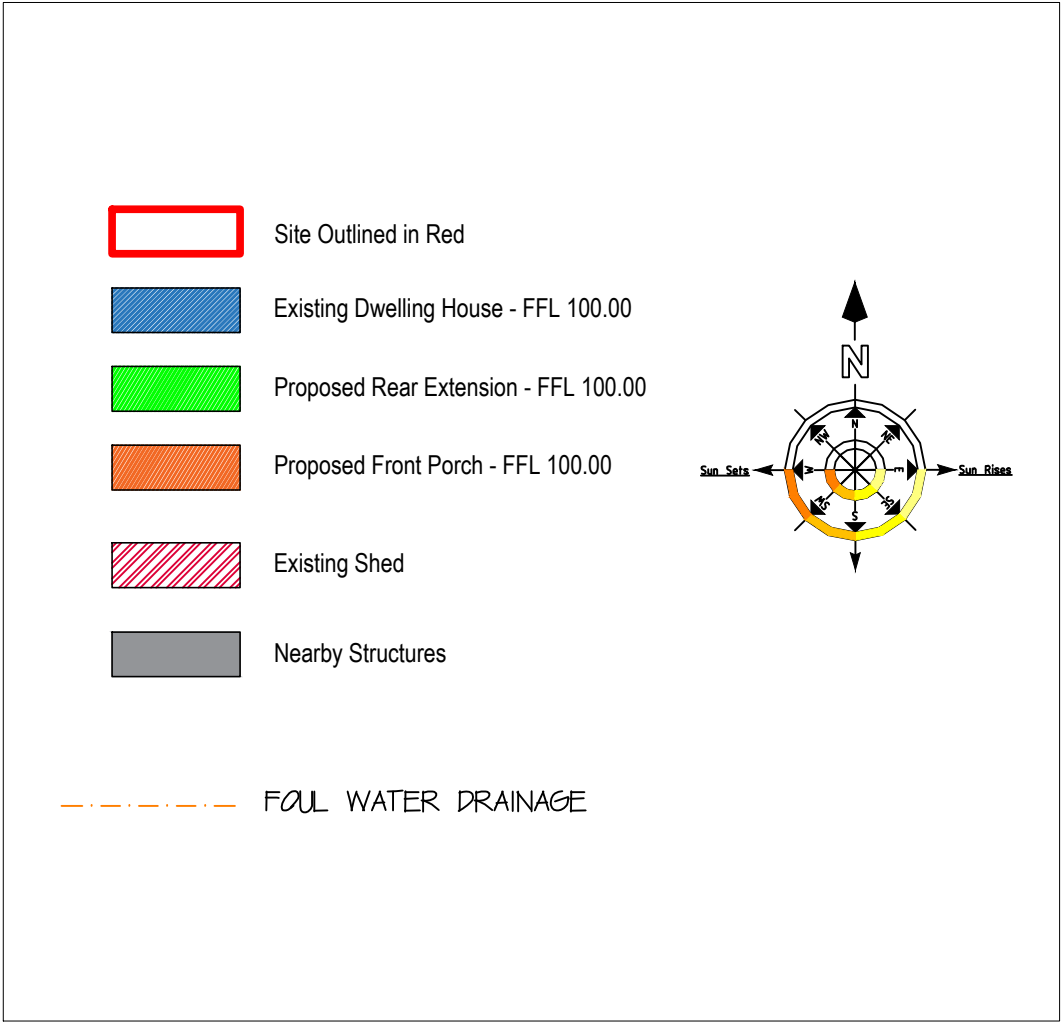

PLANNING SECTION
LEITRIM COUNTY COUNCIL

02.05.2025

ED-25-21

REF P. _____

For Section 5 Planning Application Only

REV No			DATE		DESCRIPTION		PROJECT	
							RENOVATION OF COTTAGE AT DRUMBOHER CLOONE, CO LEITRIM FOR PAT & DOREEN KEEGAN	
							TITLE SITE LAYOUT PLAN	
							DRAWING No PL- PDK - 0425/200	
							SCALE 1:500 @ A3	
							DRAWN BY MICHAEL HENNESSY	
							DATE APRIL 2025	