


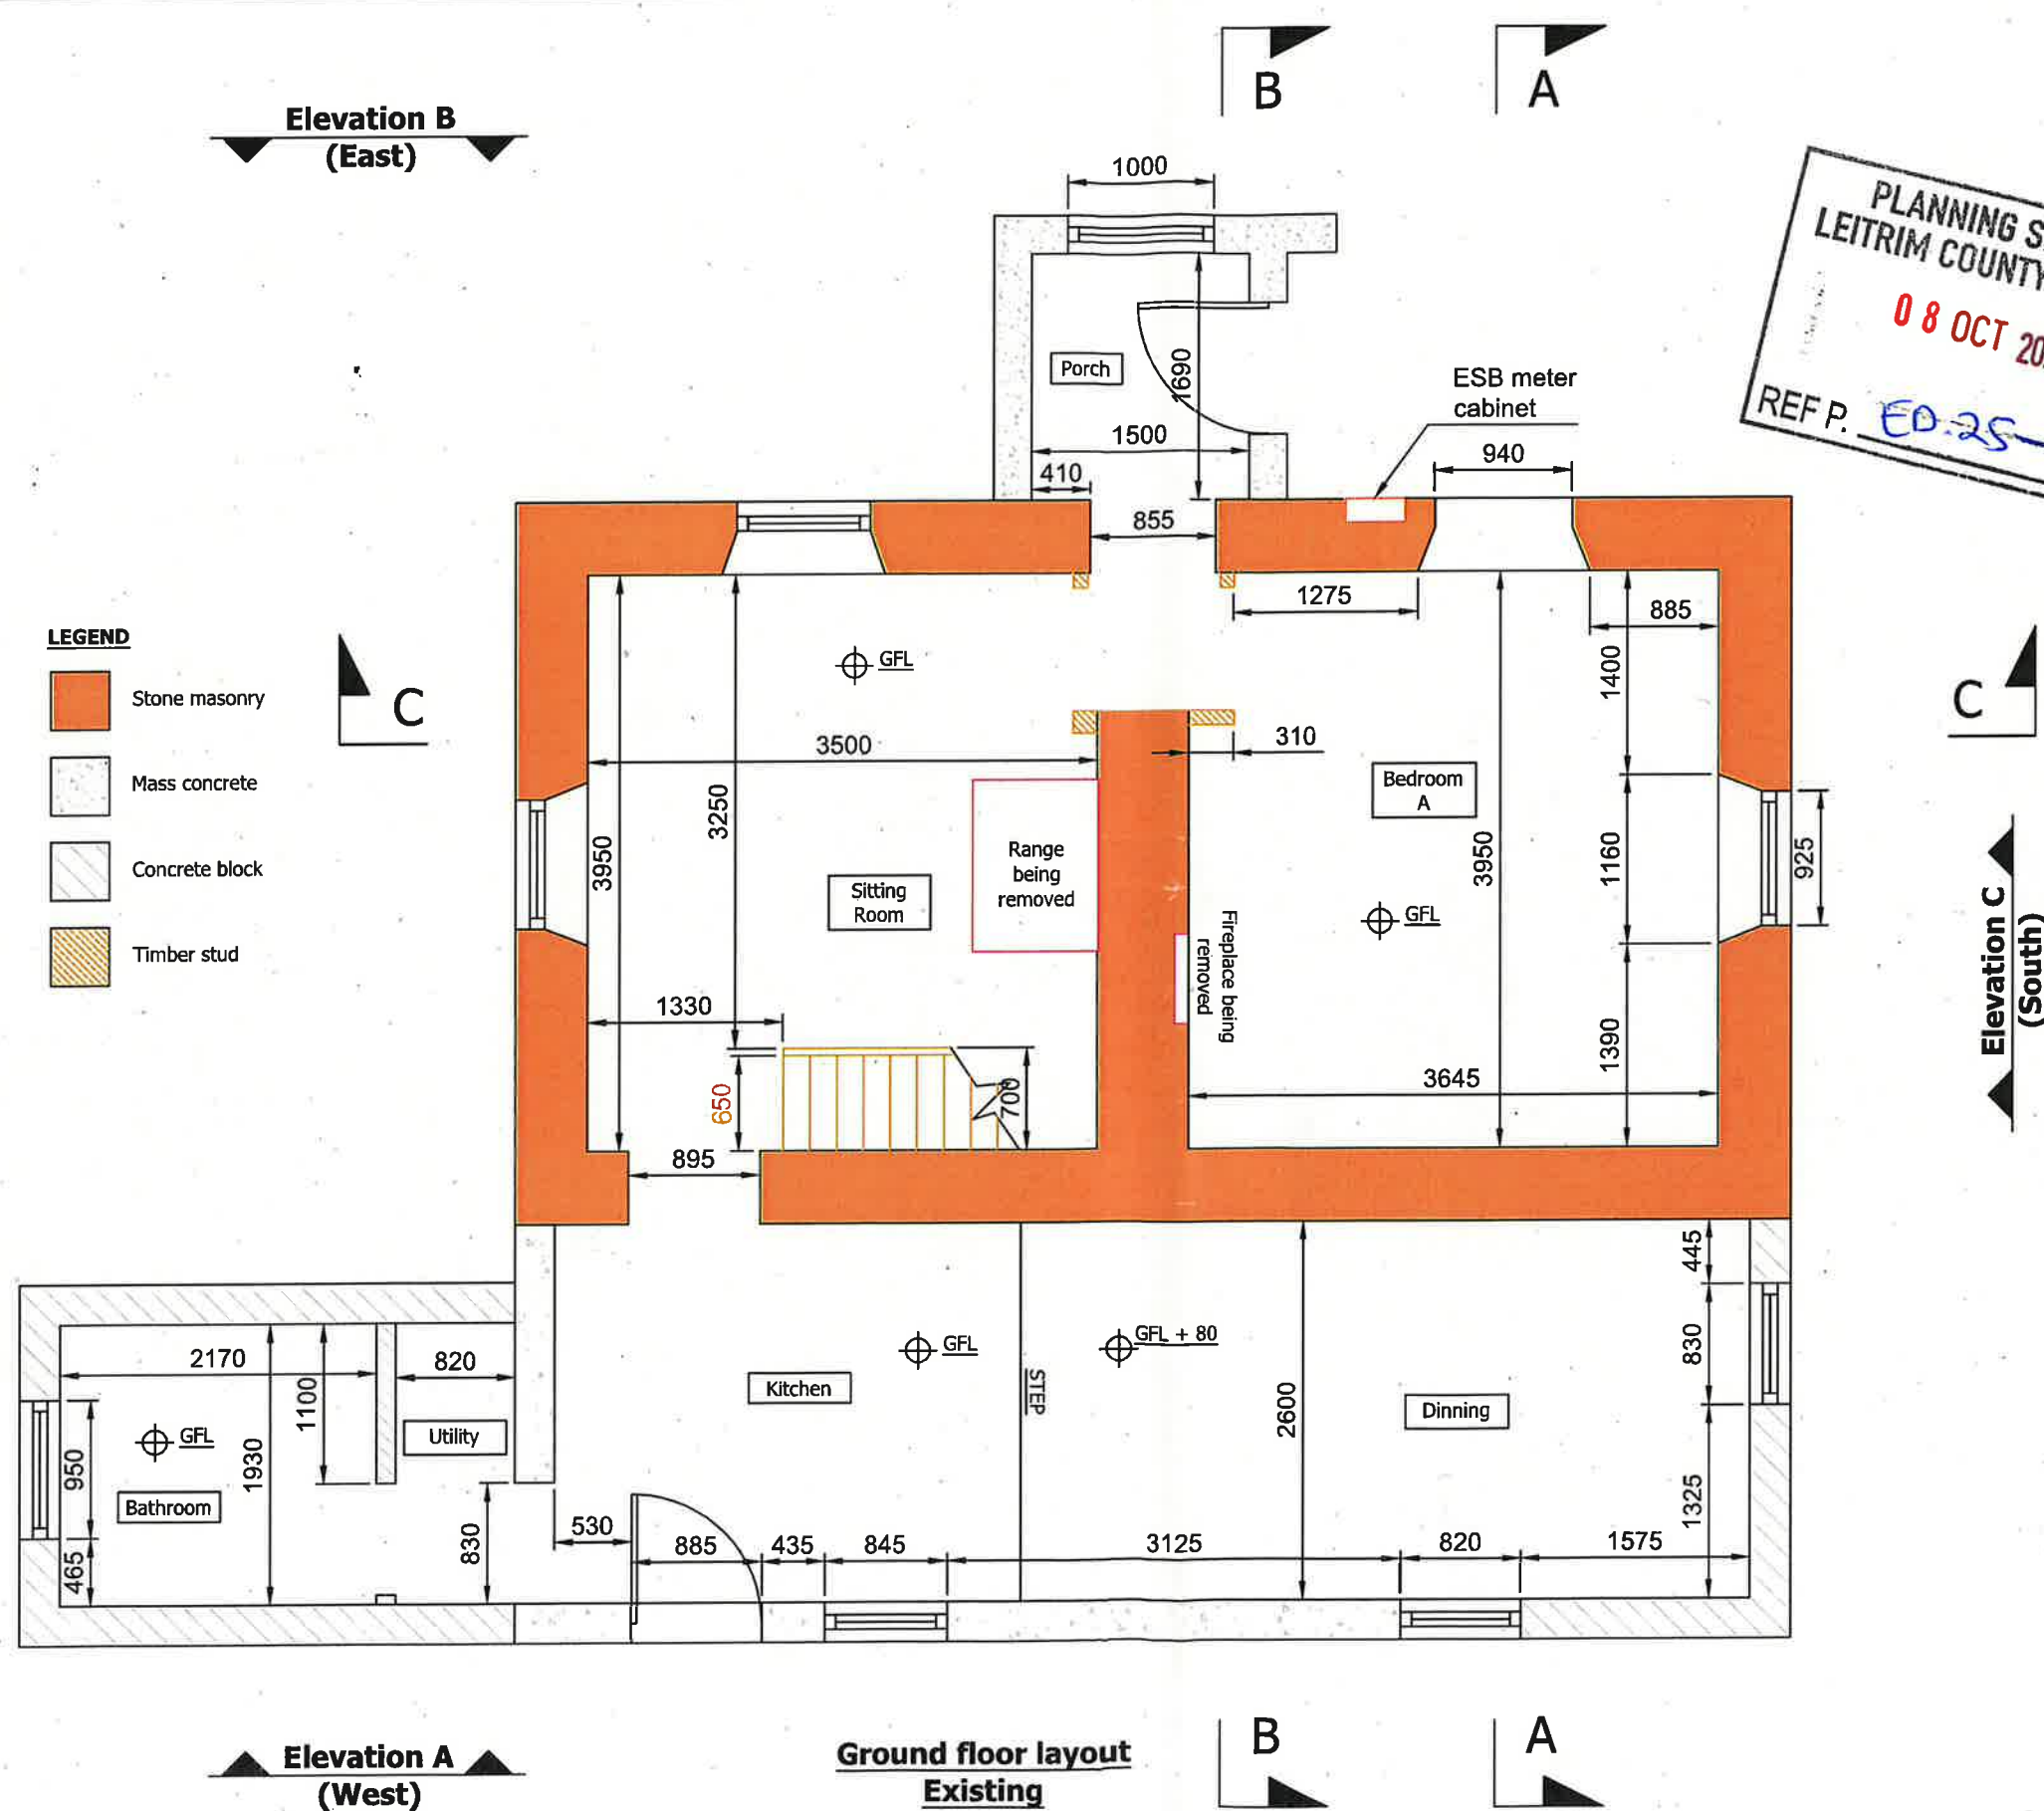

PLANNING SECTION
LEITRIM COUNTY COUNCIL
08 OCT 2025
REF P. ED-25-42

- NOTES:**
- FIGURED DIMENSIONS FOR ESTIMATION ONLY.
 - ALL DIMENSIONS IN MILLIMETRES (mm) UNLESS NOTED OTHERWISE.
 - ALL DIMENSIONS TO BE CHECKED ON SITE BY CONTRACTOR.
 - THIS DRAWING TO BE READ IN CONJUNCTION WITH ALL OTHER RELEVANT DRAWINGS AND SPECIFICATIONS.

0	Issued for information	MG	17/11/2025
rev.	modifications	by	chkd date

client
Annmarie Flanagan

project
Mullanaskeagh

stage
Design

title
Ground Floor layout

scale
1:50 for A3

drawn MG	checked AF	date 24/07/2025
-------------	---------------	--------------------


Mel Gavin

F91 CD98

TEL. +353 (0)86 3099184

Email: mel.gavin@atu.ie

drawing no. DROM-GF-001	revision V1
----------------------------	----------------

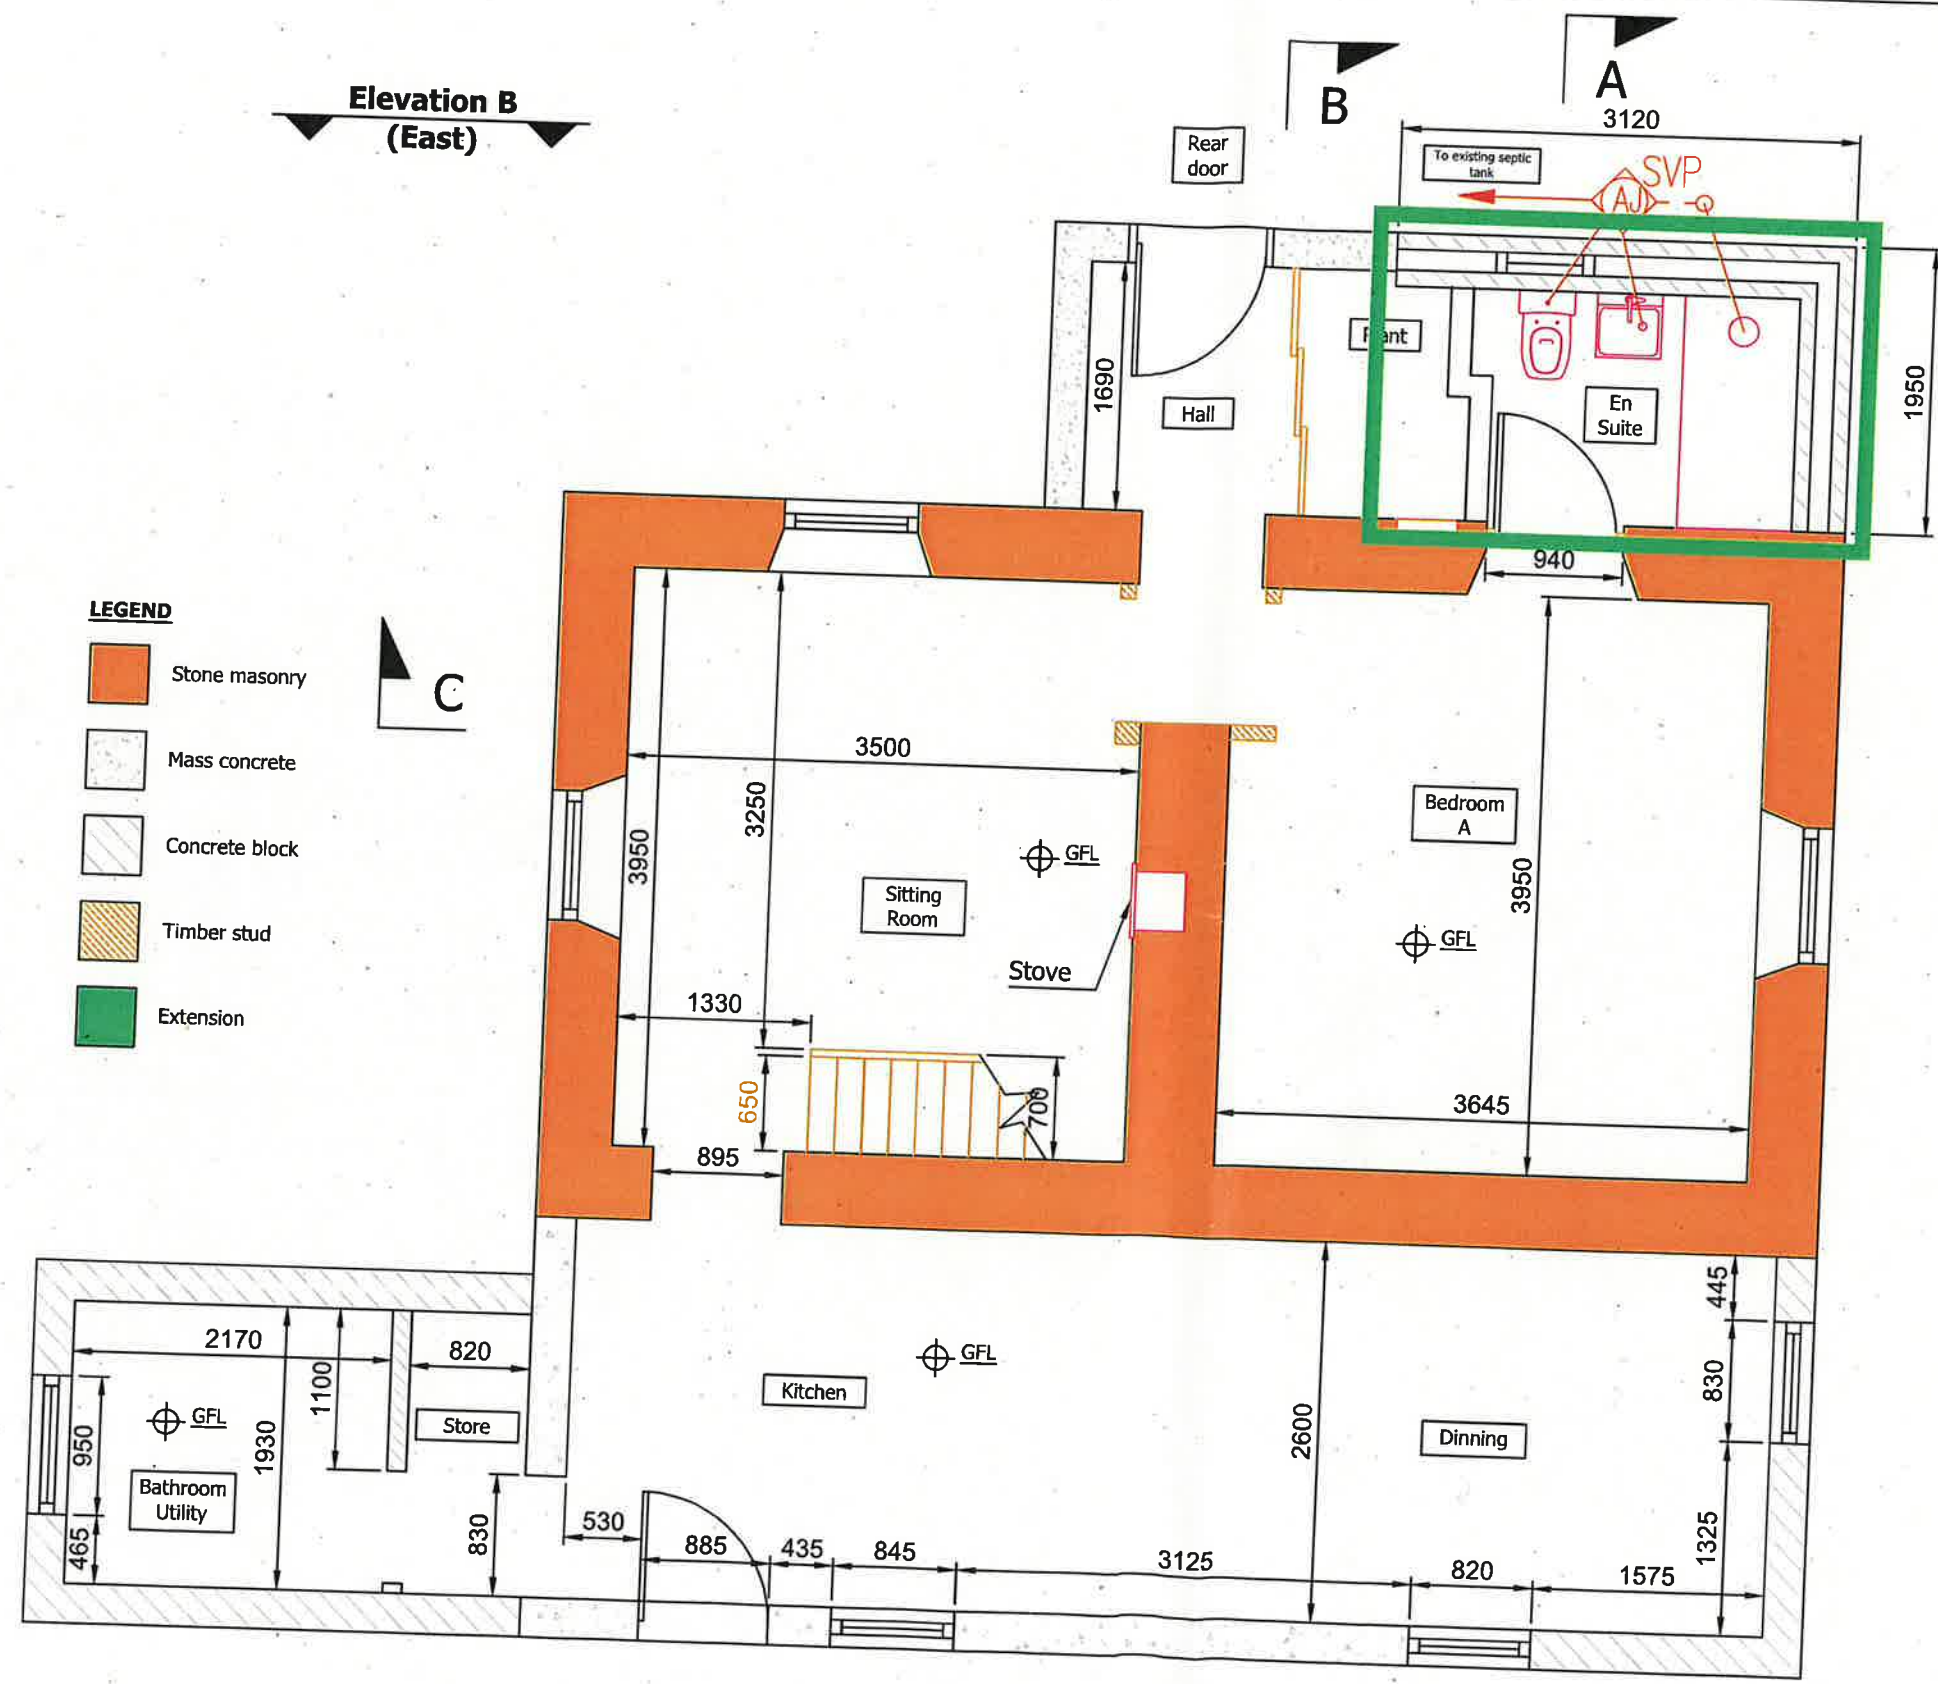

- NOTES:
1. FIGURED DIMENSIONS FOR ESTIMATION ONLY.
 2. ALL DIMENSIONS IN MILLIMETRES (mm) UNLESS NOTED OTHERWISE.
 3. ALL DIMENSIONS TO BE CHECKED ON SITE BY CONTRACTOR.
 4. THIS DRAWING TO BE READ IN CONJUNCTION WITH ALL OTHER RELEVANT DRAWINGS AND SPECIFICATIONS.

PLANNING SECTION
LEITRIM COUNTY COUNCIL
08 OCT 2025
REF P. FD-2542

0	Issued for information	MG	11/11/2025
rev.	modifications	by	chkd date

client
Annmarie Flanagan

project
Mullanaskagh

stage
Design

title
Ground Floor layout
Proposed

scale
1:50 for A3

drawn MG	checked AF	date 24/07/2025
-------------	---------------	--------------------


Mel Gavin


F91 CD98

TEL. +353 (0)86 3099184

Email: mel.gavin@atu.ie

drawing no. DROM-GF-002	revision V1
----------------------------	----------------

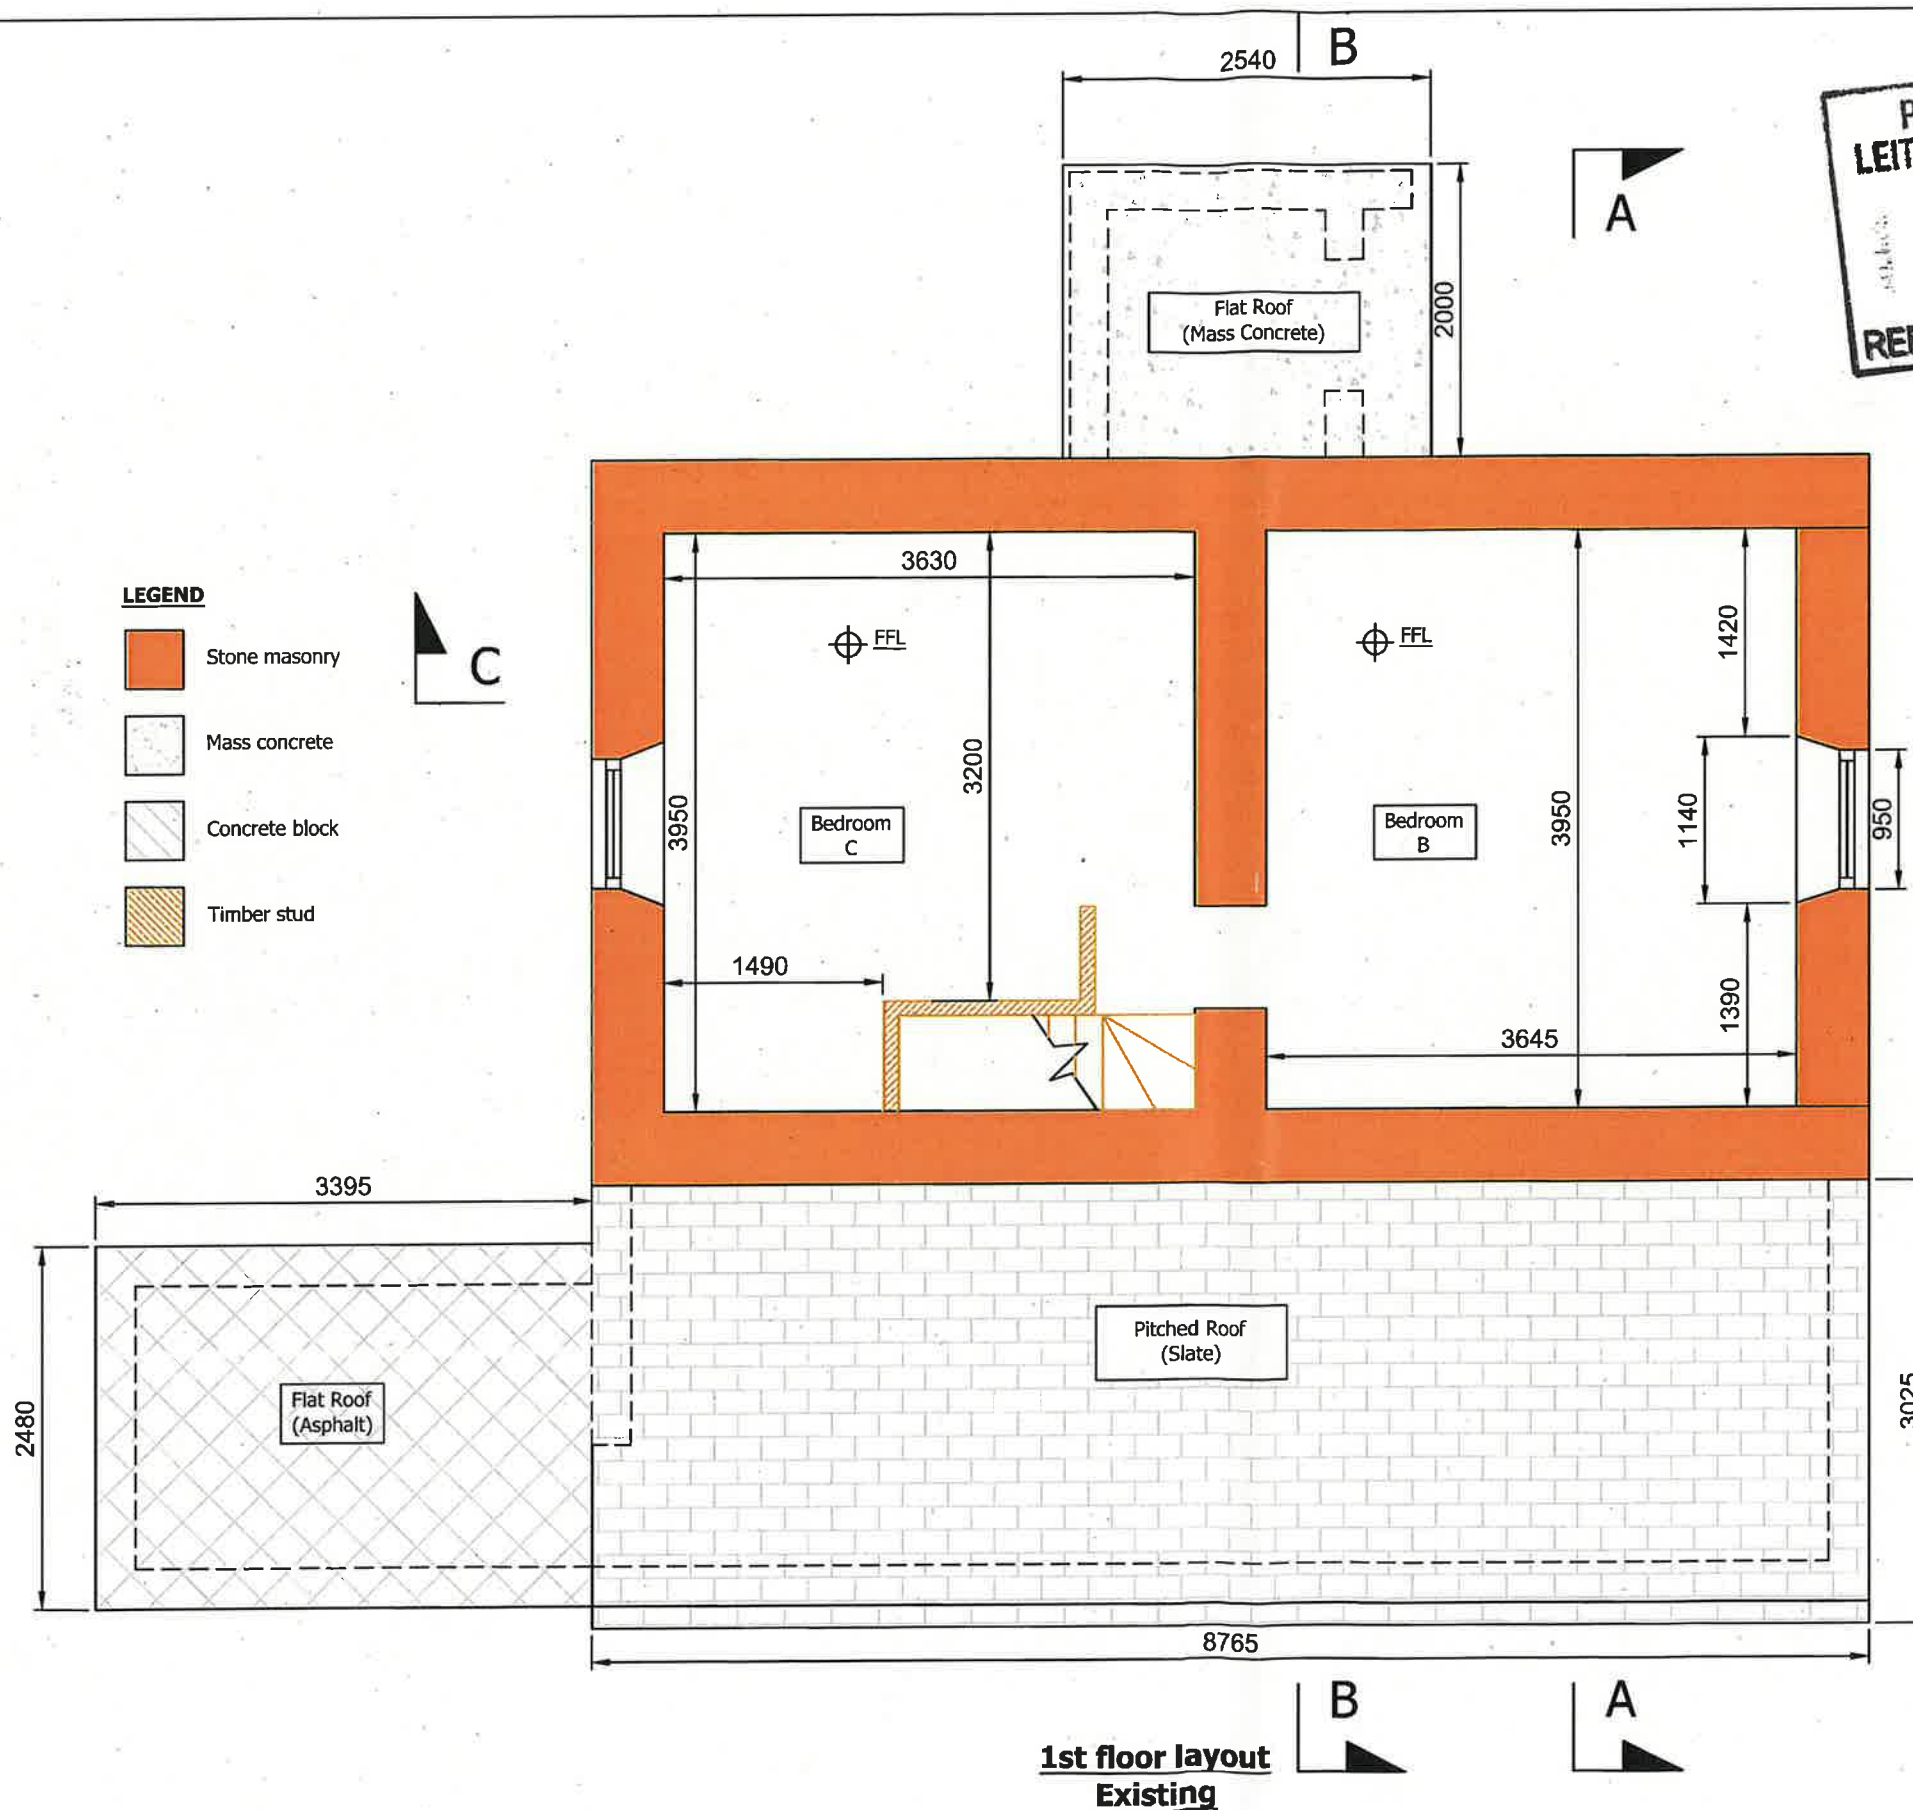

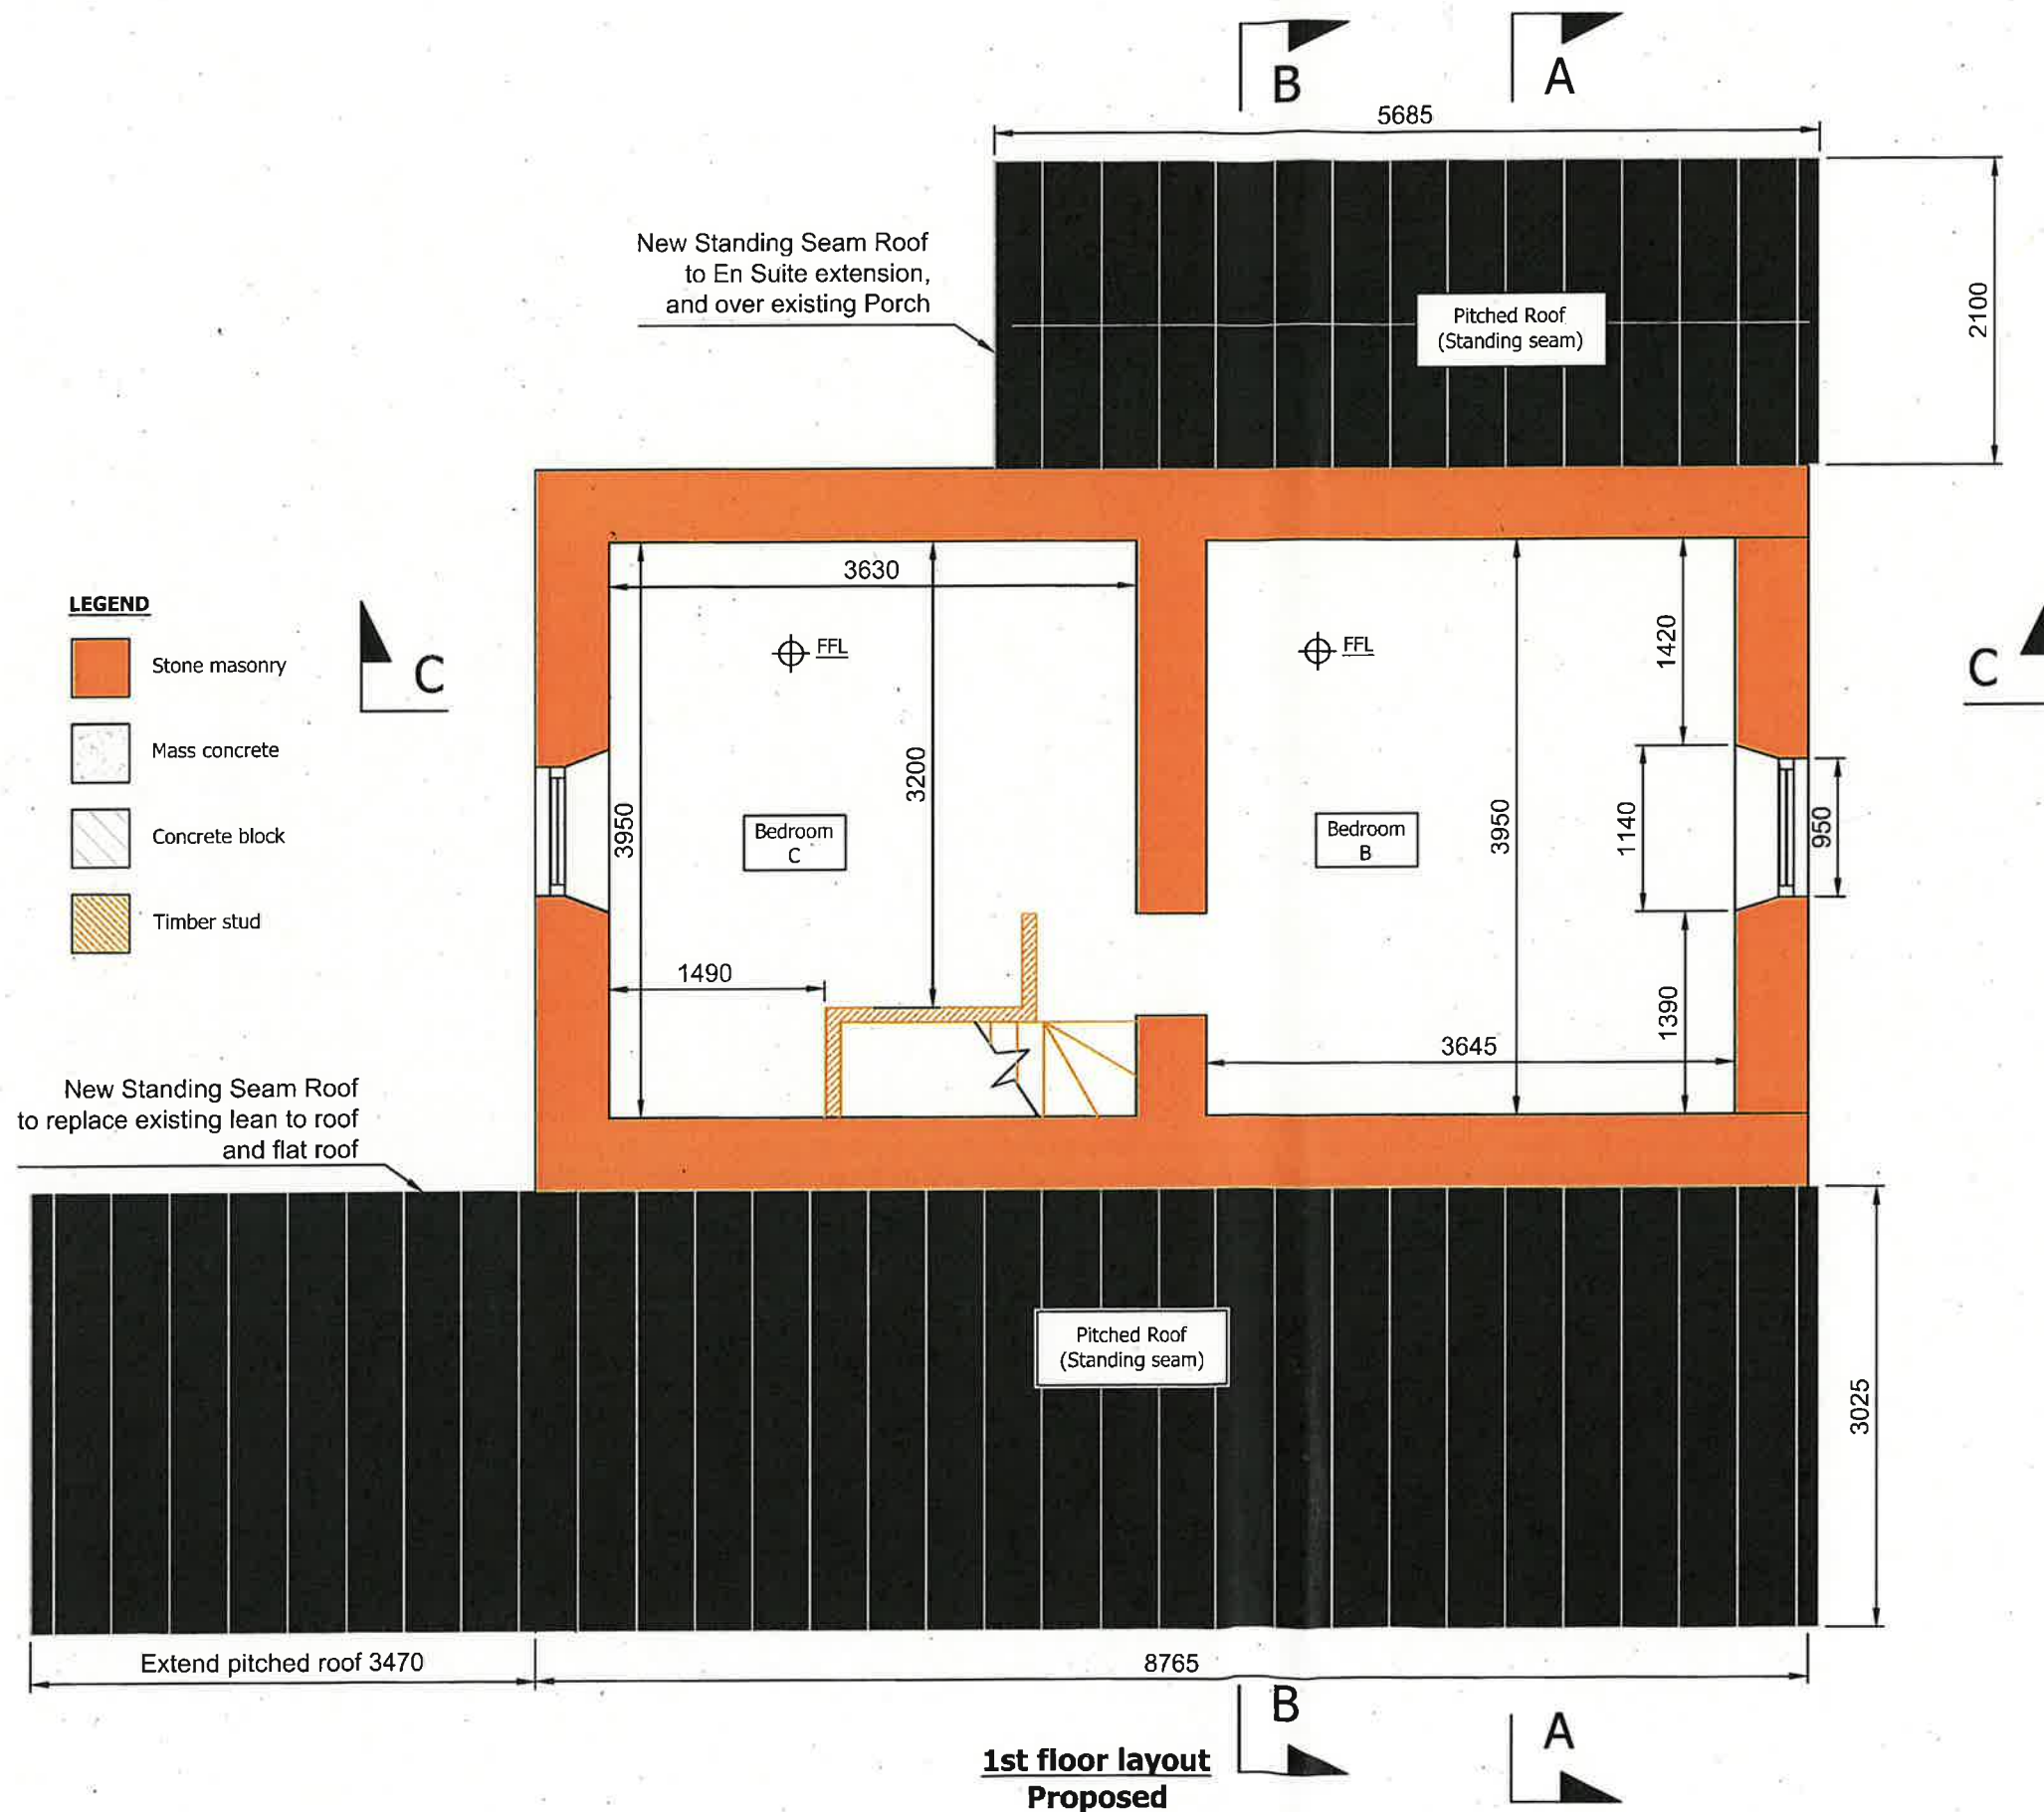

NOTES:

- FIGURED DIMENSIONS FOR ESTIMATION ONLY.
- ALL DIMENSIONS IN MILLIMETRES (mm) UNLESS NOTED OTHERWISE.
- ALL DIMENSIONS TO BE CHECKED ON SITE BY CONTRACTOR.**
- THIS DRAWING TO BE READ IN CONJUNCTION WITH ALL OTHER RELEVANT DRAWINGS AND SPECIFICATIONS.

**PLANNING SECTION
LEITRIM COUNTY COUNCIL**

08 OCT 2025

REF P. **ED-25-42**

0	Issued for information	MG	24/07/2025
rev.	modifications	by	chkd date

client
Annmarie Flanagan

project
Annmarie's Cottage

stage
Design

title
First Floor layout Proposed

scale
1:50 for A3

drawn	checked	date
MG	AF	24/07/2025

Mel Gavin

F91 CD98

TEL: +353 (0)86 3099184

Email: mel.gavin@atu.ie

drawing no.	revision
AMC-FF-002	V1