


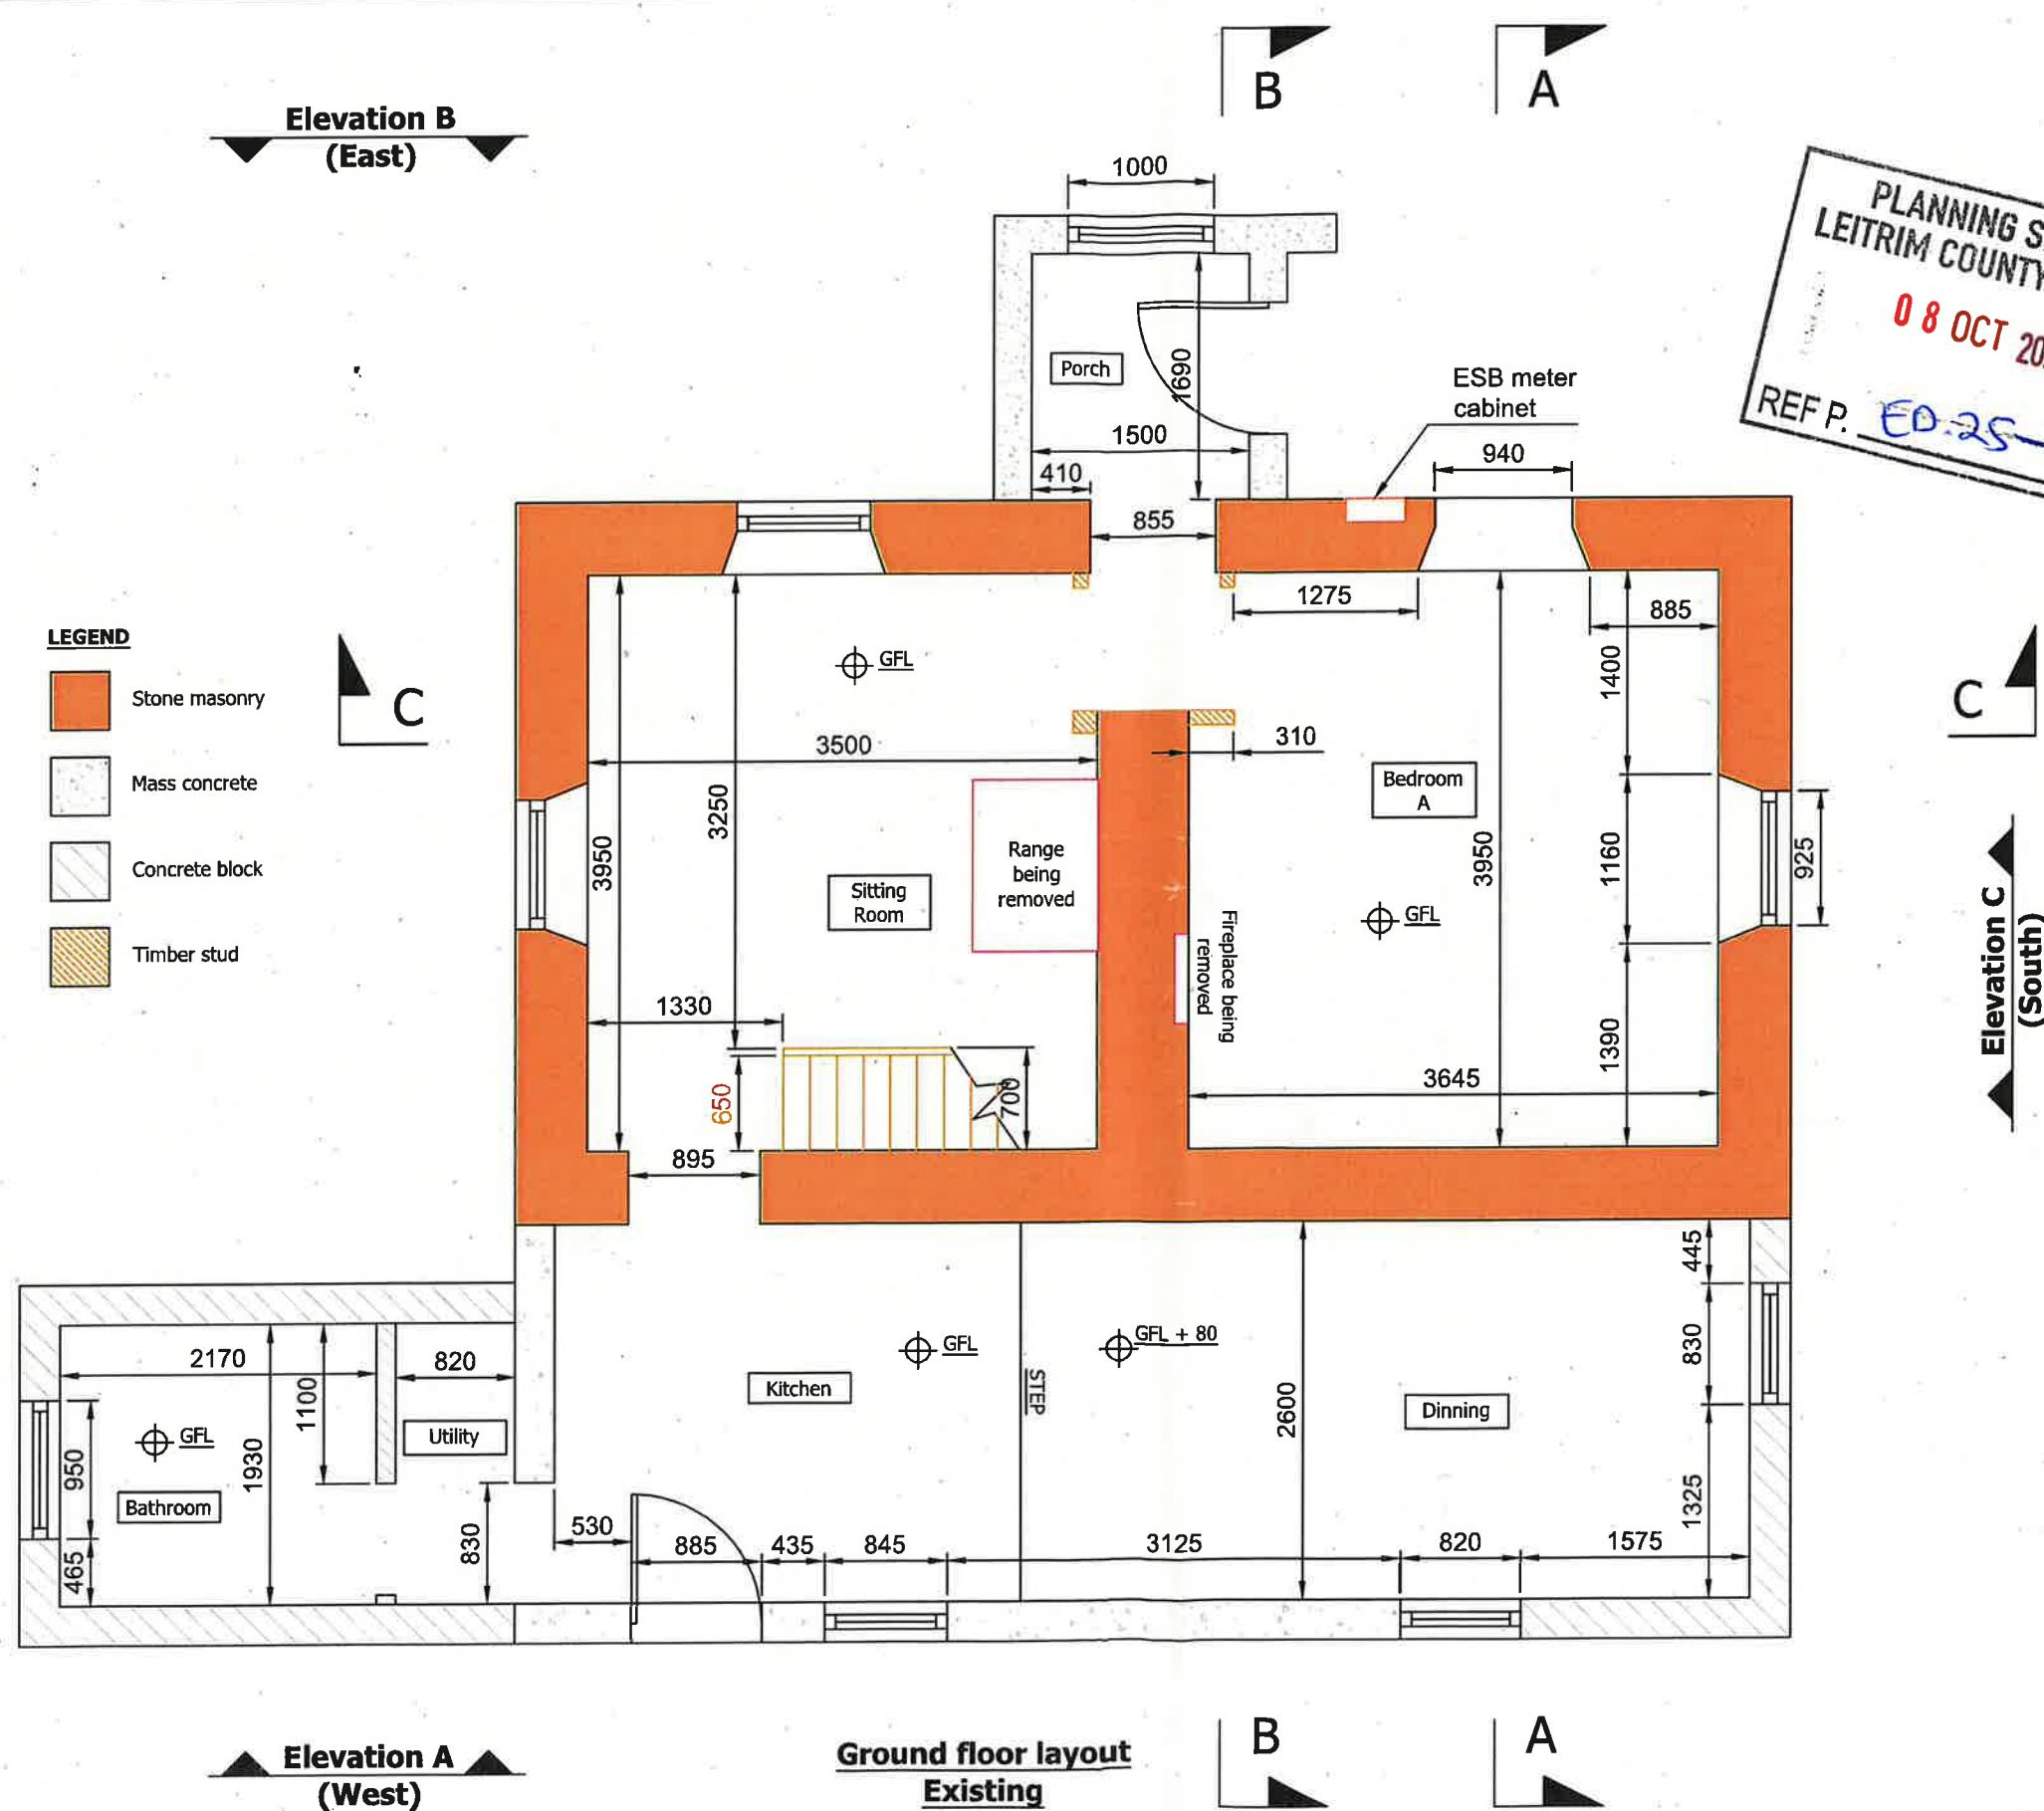

PLANNING SECTION
LEITRIM COUNTY COUNCIL
08 OCT 2025
REF P. ED-25-42

- NOTES:**
- FIGURED DIMENSIONS FOR ESTIMATION ONLY.
 - ALL DIMENSIONS IN MILLIMETRES (mm) UNLESS NOTED OTHERWISE.
 - ALL DIMENSIONS TO BE CHECKED ON SITE BY CONTRACTOR.
 - THIS DRAWING TO BE READ IN CONJUNCTION WITH ALL OTHER RELEVANT DRAWINGS AND SPECIFICATIONS.

0	Issued for information	MG	17/11/2025
rev.	modifications	by	chkd date

client

project
Mullanaskagh

stage
Design

title
Ground Floor layout


scale
1:50 for A3

drawn MG	checked AF	date 24/07/2025
-------------	---------------	--------------------

Mel Gavin

F91 CD98

drawing no. DROM-GF-001	revision V1
----------------------------	----------------

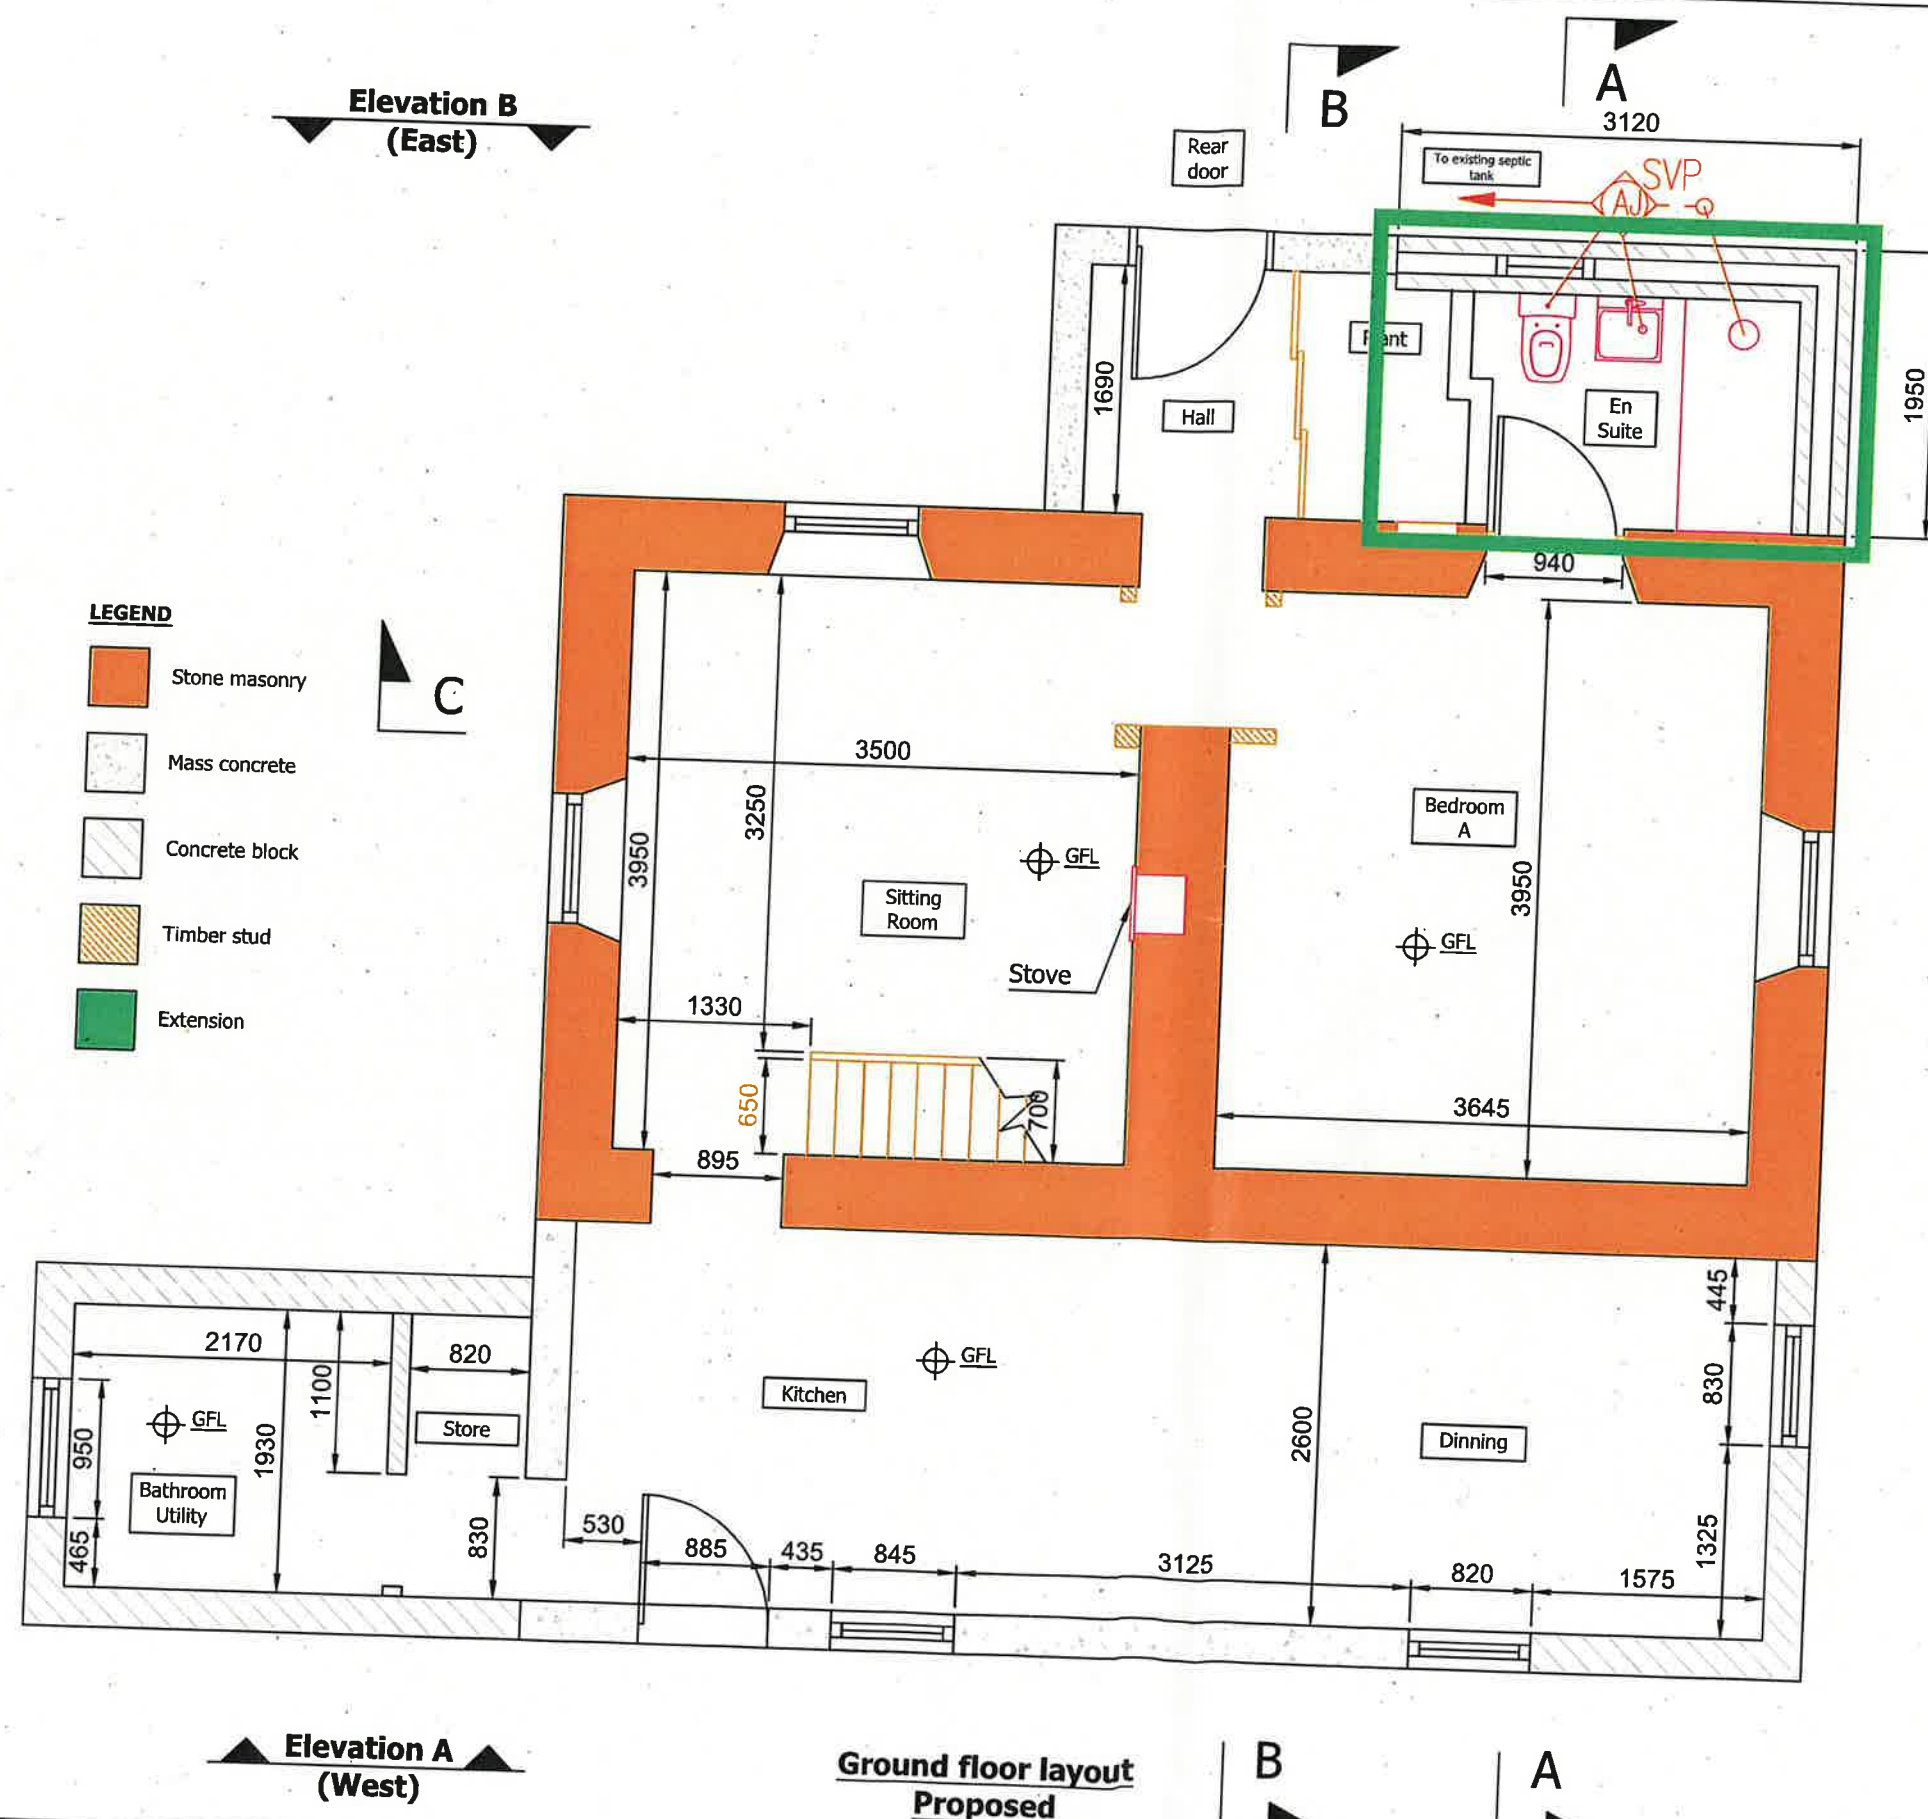

- NOTES:**
- FIGURED DIMENSIONS FOR ESTIMATION ONLY.
 - ALL DIMENSIONS IN MILLIMETRES (mm) UNLESS NOTED OTHERWISE.
 - ALL DIMENSIONS TO BE CHECKED ON SITE BY CONTRACTOR.
 - THIS DRAWING TO BE READ IN CONJUNCTION WITH ALL OTHER RELEVANT DRAWINGS AND SPECIFICATIONS.

**PLANNING SECTION
LEITRIM COUNTY COUNCIL**

08 OCT 2025

REF P. **FD-2542**

0	Issued for information	MG	11/11/2025
rev.	modifications	by	chkd date

client **[REDACTED]**

project **Mullanaskeagh**

stage **Design**

title **Ground Floor layout Proposed**


scale **1:50 for A3**

drawn MG	checked AF	date 24/07/2025
-------------	---------------	--------------------

Mel Gavin

F91 CD98

drawing no. DROM-GF-002	revision V1
----------------------------	----------------

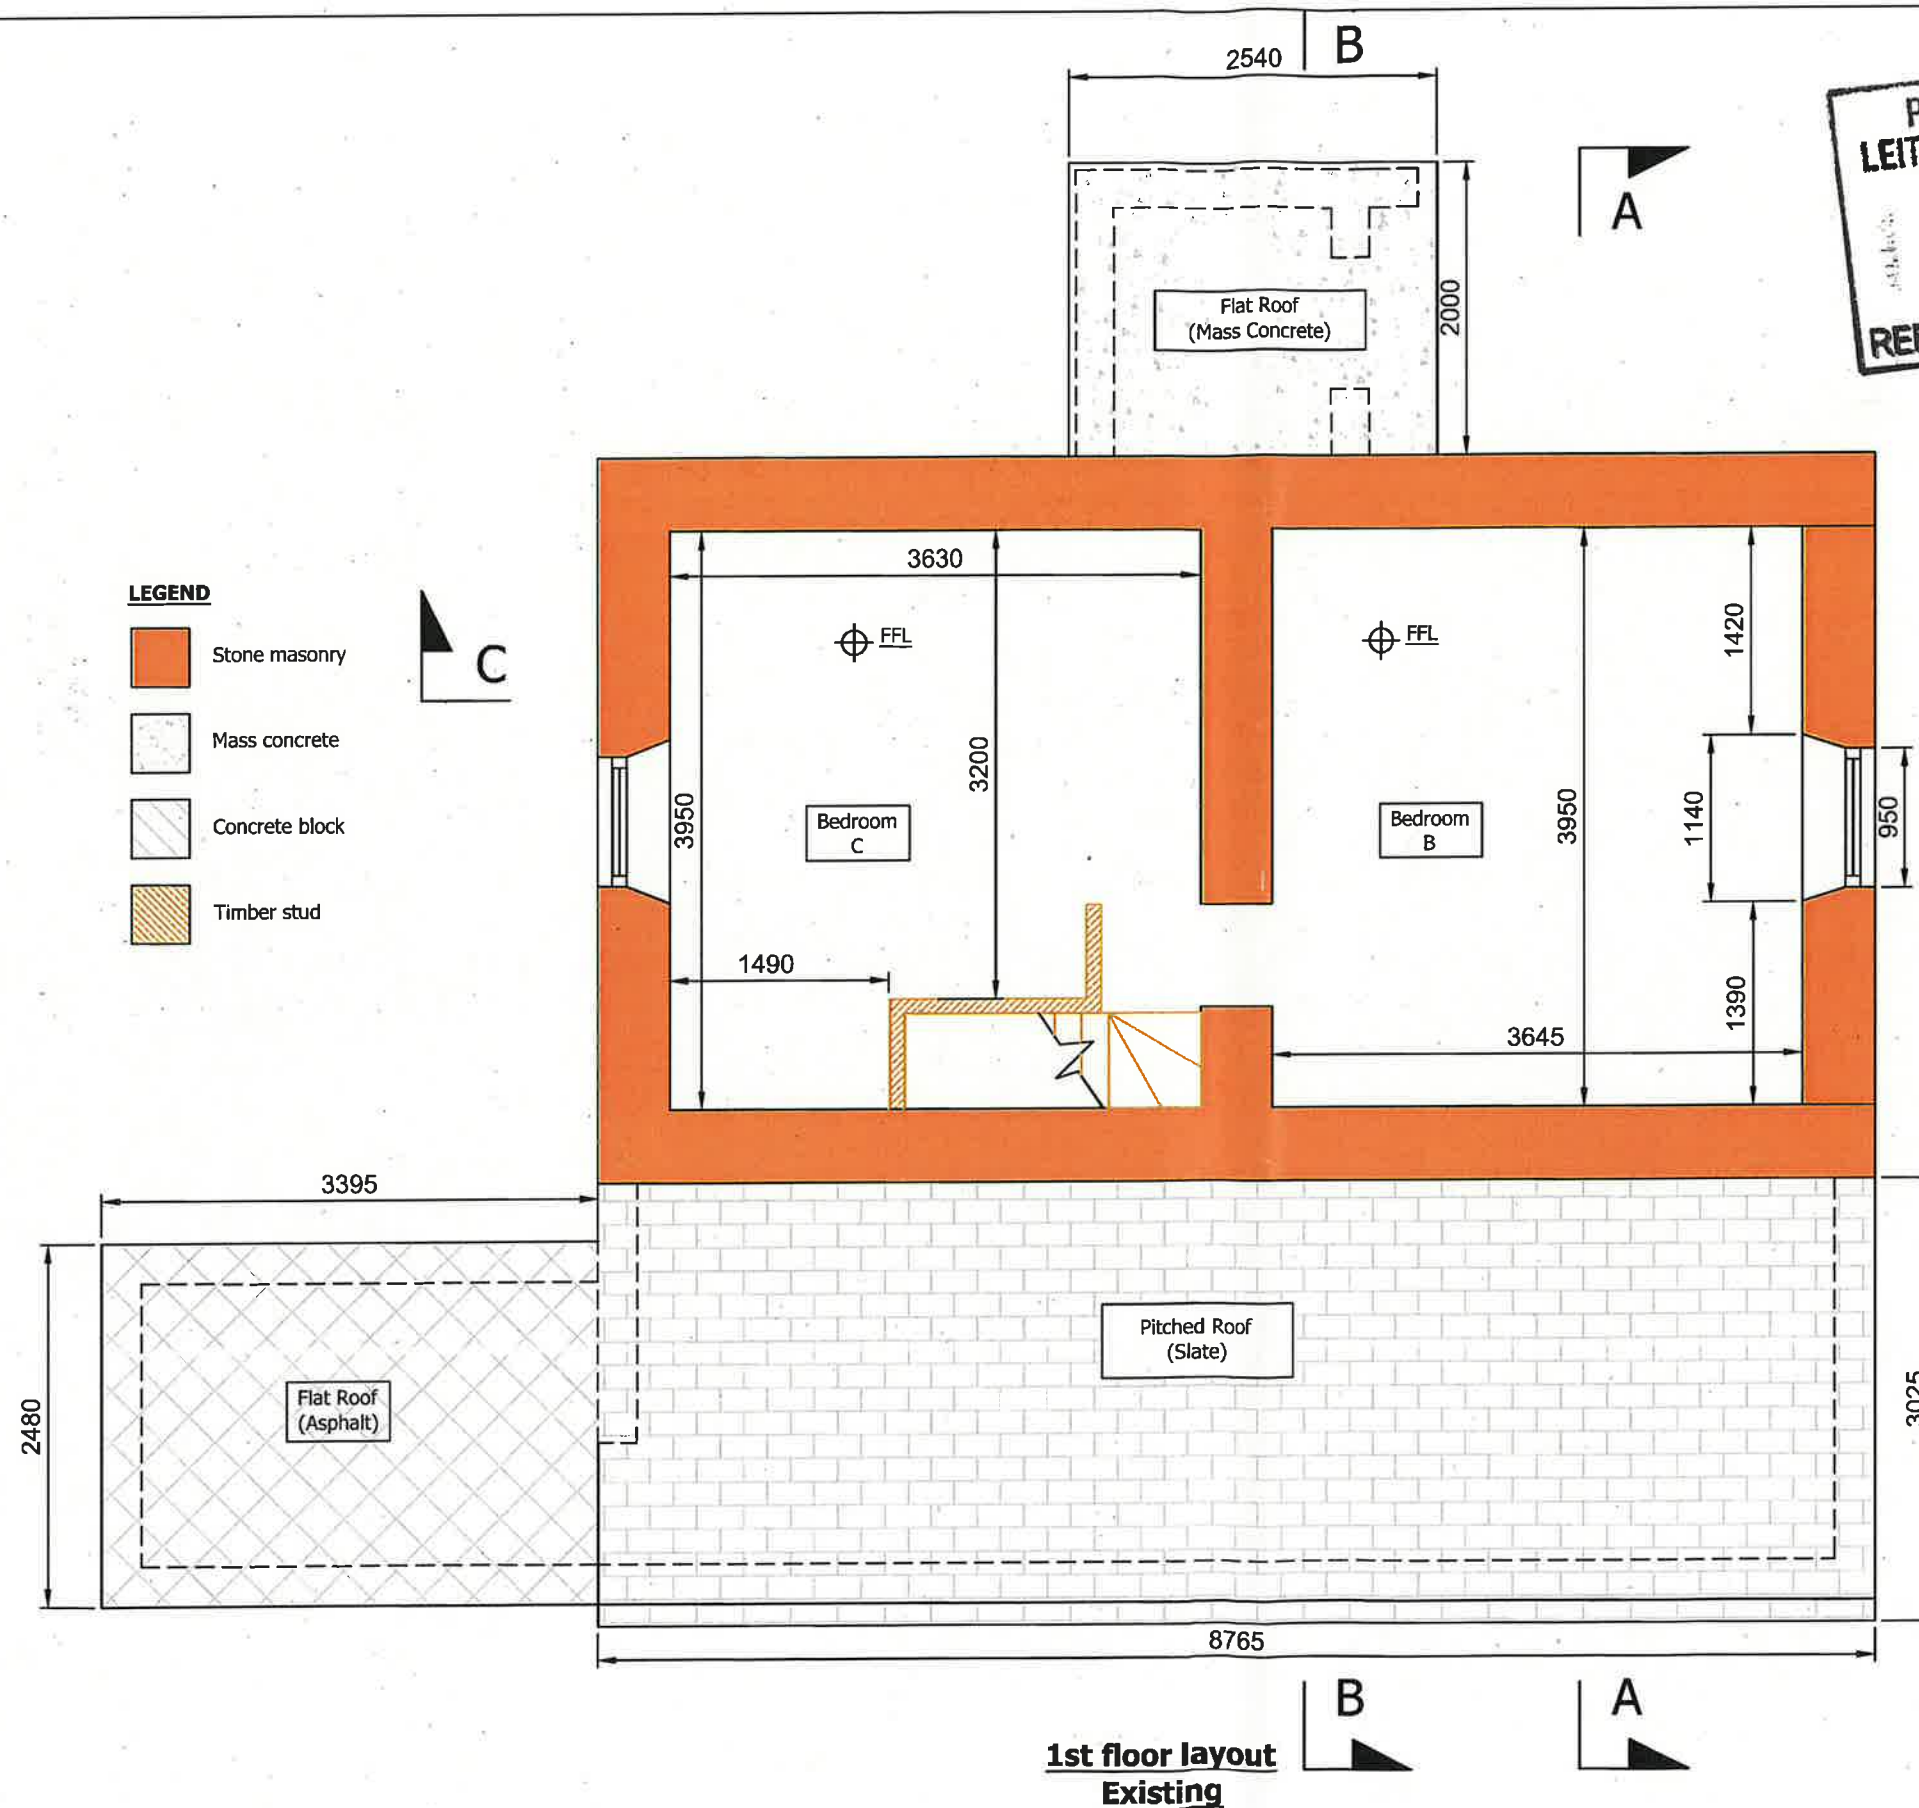

**1st floor layout
Existing**

PLANNING SECTION
LEITRIM COUNTY COUNCIL
08 OCT 2025
REF P. FD-2542

- NOTES:**
- FIGURED DIMENSIONS FOR ESTIMATION ONLY.
 - ALL DIMENSIONS IN MILLIMETRES (mm) UNLESS NOTED OTHERWISE.
 - ALL DIMENSIONS TO BE CHECKED ON SITE BY CONTRACTOR.
 - THIS DRAWING TO BE READ IN CONJUNCTION WITH ALL OTHER RELEVANT DRAWINGS AND SPECIFICATIONS.

0.	Issued for information	MG	??/??/2025
rev.	modifications	by	chkd date

client [REDACTED]

project Annmarie's Cottage

stage Design

title First Floor layout - Existing

scale 1:50 for A3

drawn MG	checked AF	date 24/07/2025
-------------	---------------	--------------------

Mel Gavin

F91 CD98

drawing no. AMC-FF-001	revision V1
---------------------------	----------------

