



Digital OS Map 1747 1748 1808 1809



PLANNING SECTION LEITRIM COUNTY COUNCIL	
02.05.2025	
REF P.	ED.25.21

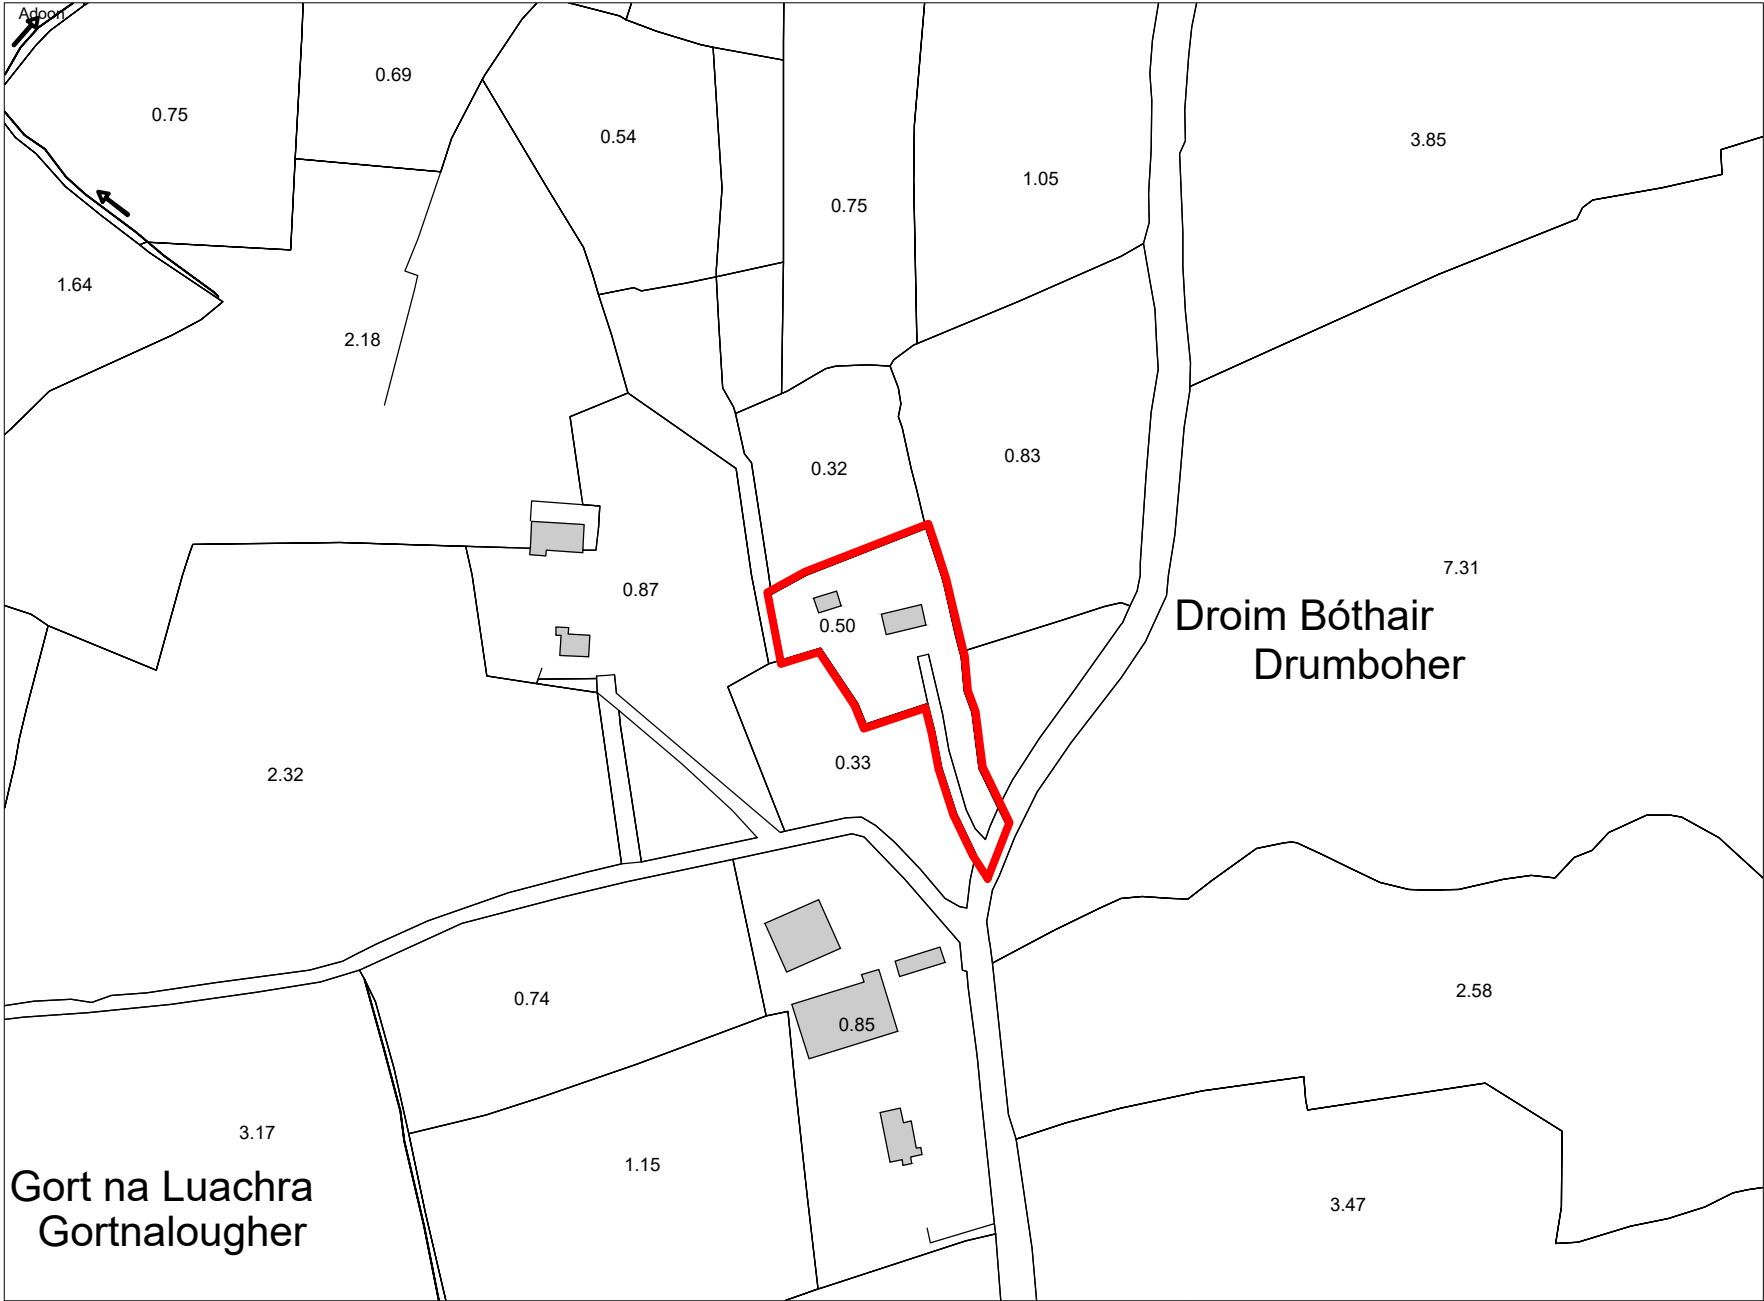

Site Outlined in Red

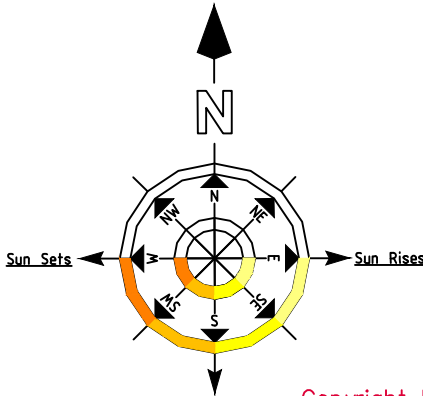

Copyright Licence CYAL50440783
© Tailte Eireann – Surveying

For Section 5 Planning Application Only

PROJECT			RENOVATION OF COTTAGE AT DRUMBOHER CLOONE, CO LEITRIM FOR PAT & DOREEN KEEGAN	
TITLE			SITE LOCATION MAP	
DRAWING No		SCALE		1:2500 @ A3
PL- PDK - 0425/201		DRAWN BY		DATE
MICHAEL HENNESSY		APRIL 2025		

15A North West Business & Technology Park
Castlecarr Road
Carrick on Shannon
Co Leitrim

Advanced Planning
& Design Services Ltd.

Phone/Fax: 071 9620776
Mobile: 086 1701549
Email: info@advancedplanninganddesign.com