


PLANNING SECTION
LEITRIM COUNTY COUNCIL
- 5 AUG 2025
REF P. E0.25-31

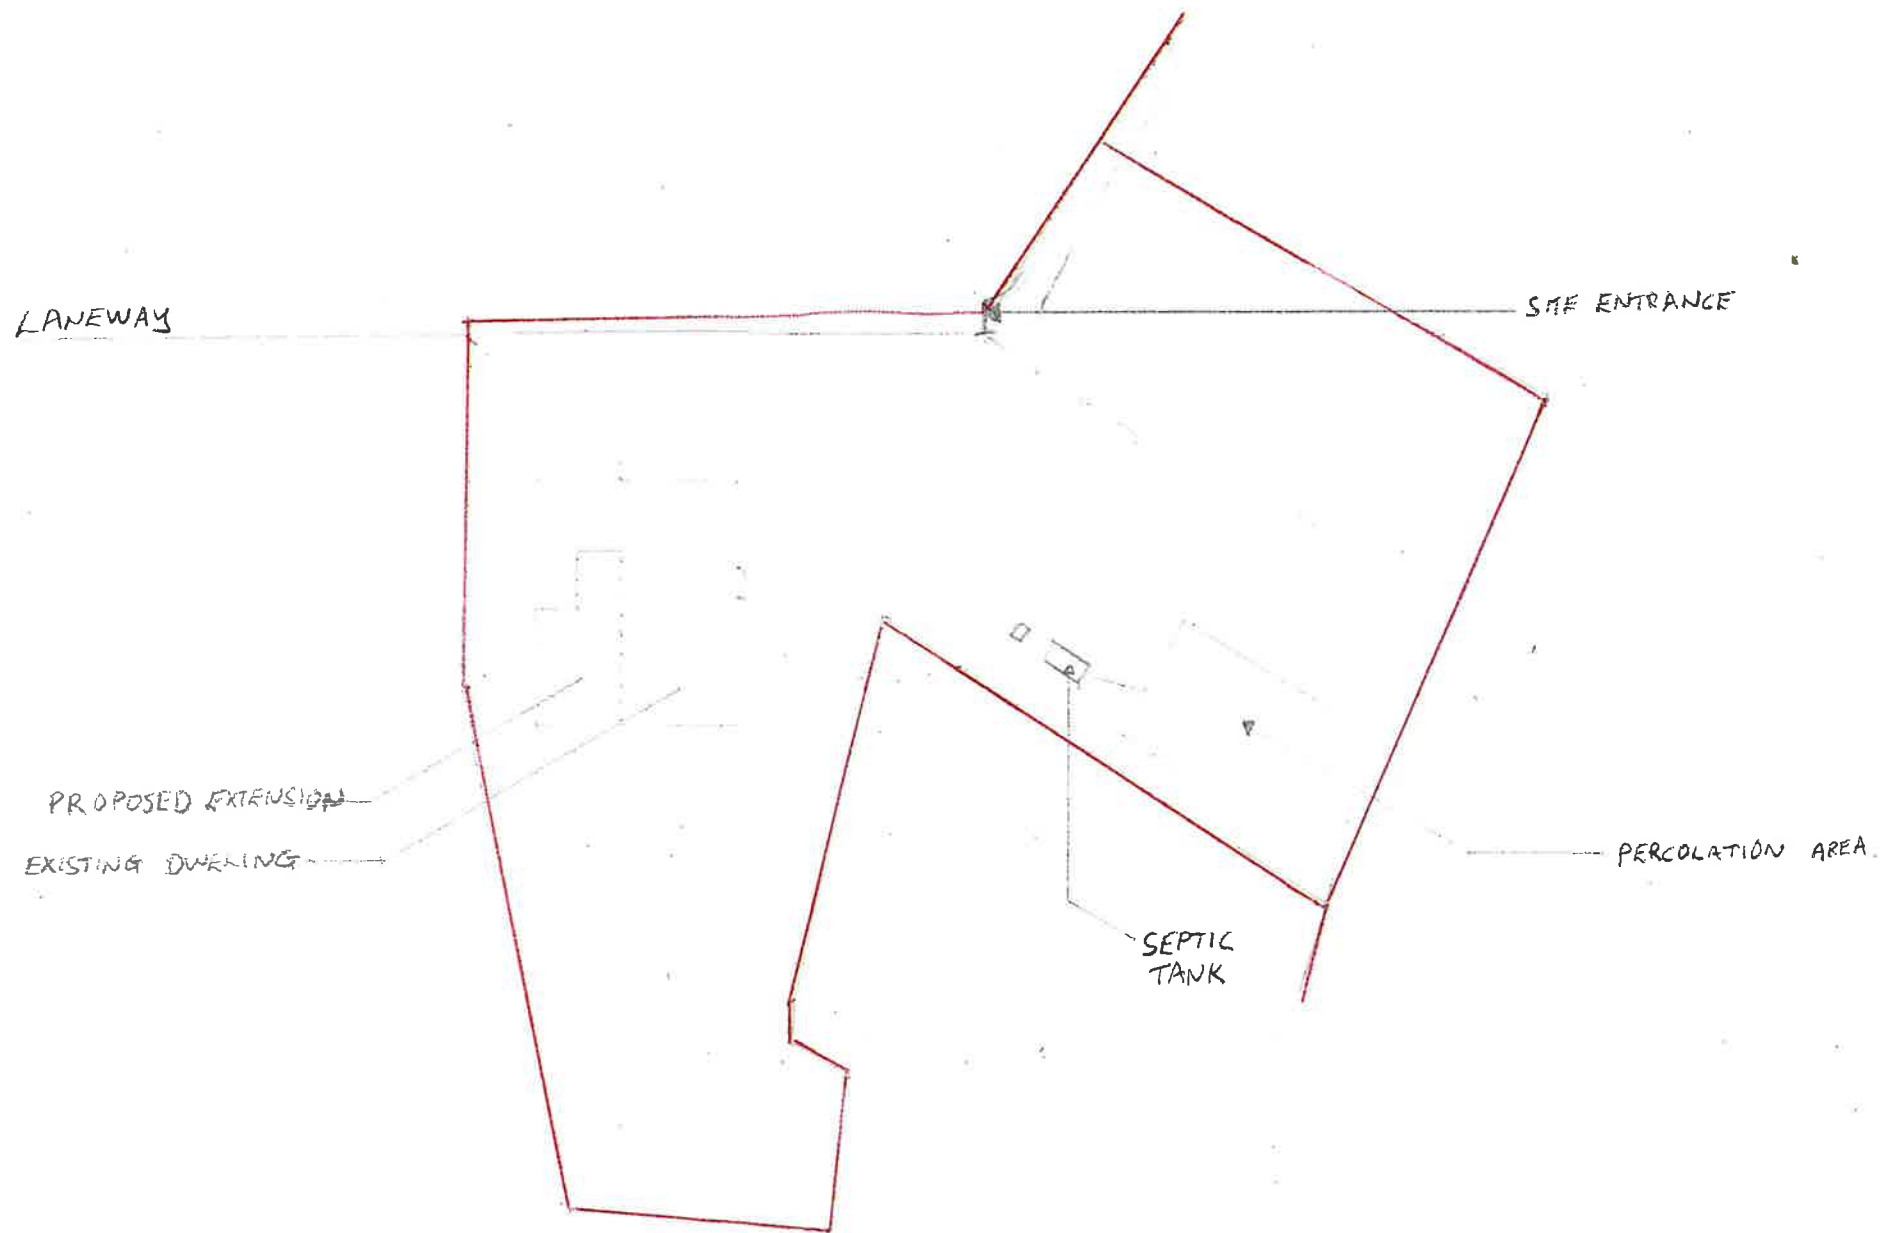

SITE LAYOUT FOR MR. KEVIN BYRNE
AT CRONCHOSE MOHILL CO. LEITRIM PH1 XV90

SCALE 1:400