



PLANNING SECTION
LEITRIM COUNTY COUNCIL

27/03/2026

ED-26-22

REF P.

N

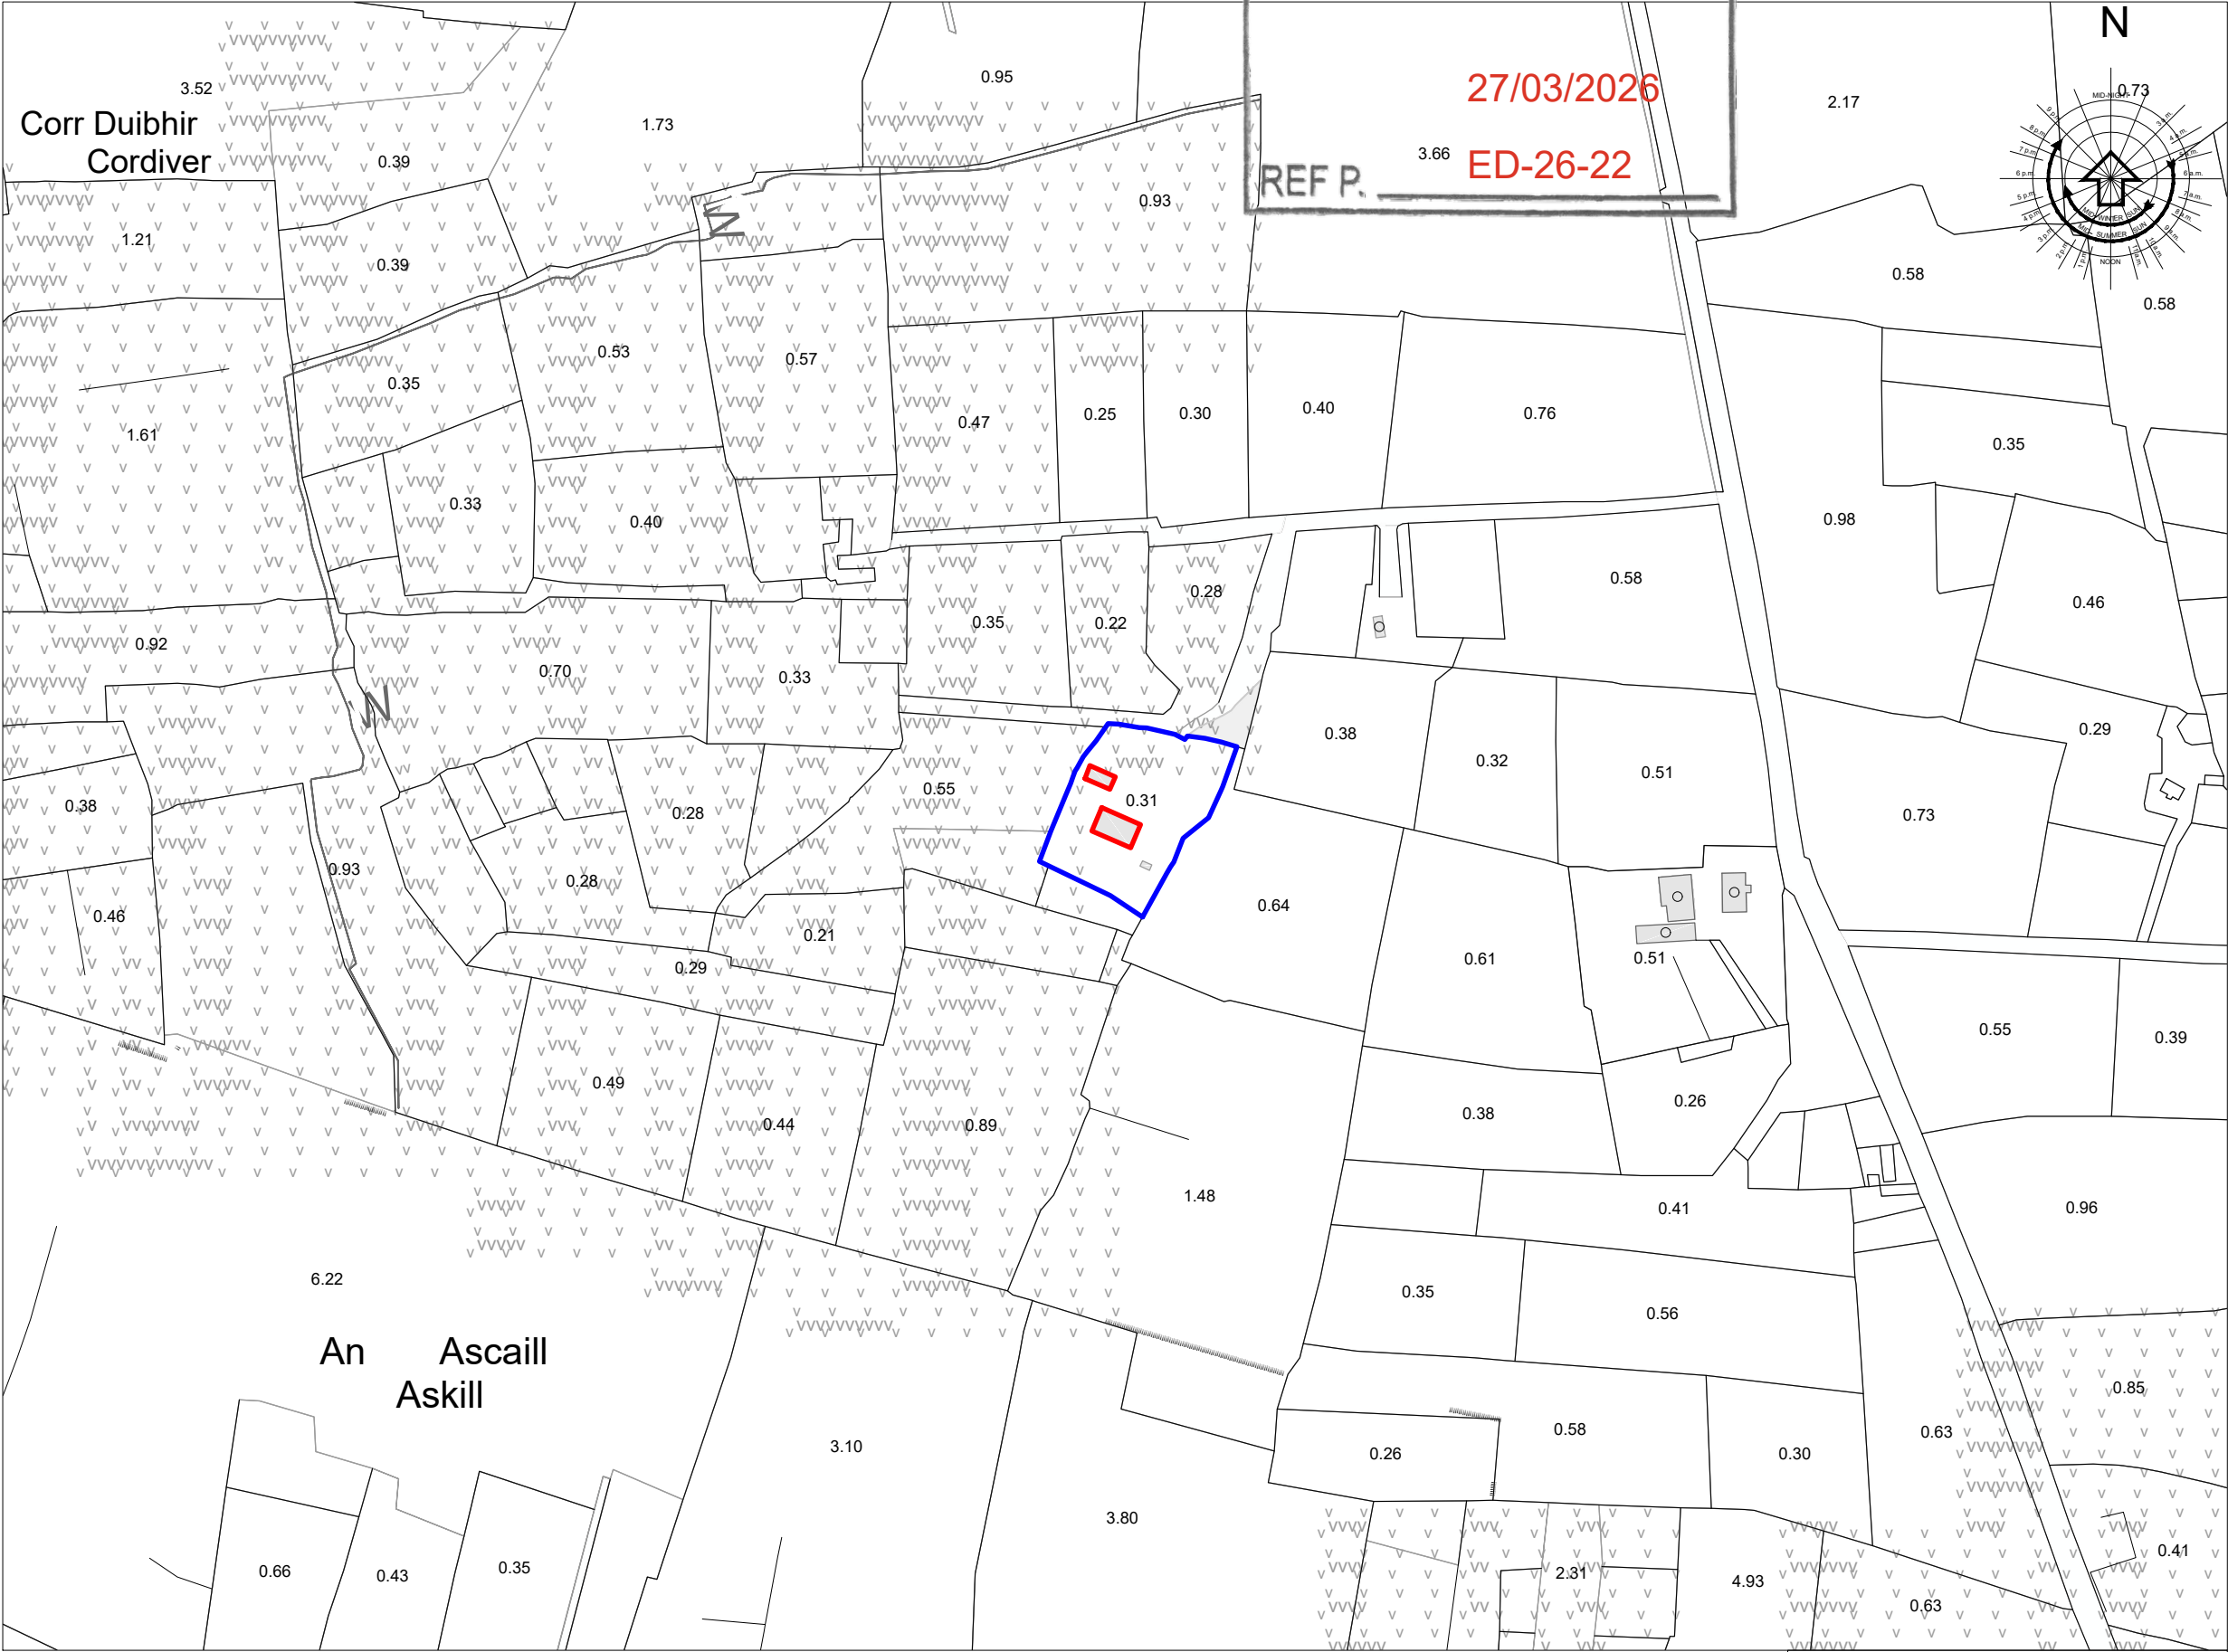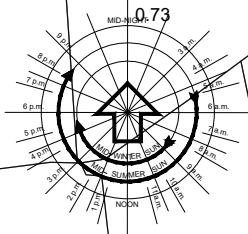

Notes:

Figured dimensions only to be taken from this drawing.
Do not scale.
All dimensions to be checked on site.

CENTRE
COORDINATES:
ITM 588304,856699

PUBLISHED:
26/03/2026

ORDER NO.:
50526325_1

MAP SERIES:
1:5,000
1:5,000

MAP SHEETS:
0715
0716

COMPILED AND PUBLISHED BY:
Tailte Éireann,
Phoenix Park,
Dublin 8,
Ireland.
D08F6E4

www.tailte.ie

Any unauthorised reproduction
infringes Tailte Éireann copyright.

No part of this publication may
be copied, reproduced or transmitted
in any form or by any means without
the prior written permission of the
copyright owner.

The representation on this map
of a road, track or footpath
is not evidence of the existence
of a right of way.

This topographic map
does not show
legal property boundaries,
nor does it show
ownership of physical features.

©Tailte Éireann, 2026.
All rights reserved.

REV	DESCRIPTION	BY	DATE
1	Section 5 Application	NH	26.03.26



Unit 4
84 Strand Street
Skerries, Co. Dublin
T: +353 (87) 949 0839
+353 (86) 044 4049
W: www.bldg.ie

CLIENT:
Kare Plus

OTHER CONSULTANTS:

SITE:
Cordiver, Ballyshannon. Co. Leitrim

TITLE:
Site Location Map

SCALE AT A3: As Shown	DATE: 26/03/2026	DRAWN: PL	CHECKED: NH
PROJECT NO: 2025-76-8	DRAWING NO: 001	REVISION: 1	

Site Location Map

Scale 1:2500

1:1 0 20mm 40mm 60mm 80mm 100mm

Key

- AREA OF PLANNING APPLICATION
- OVERALL LAND HOLDING