



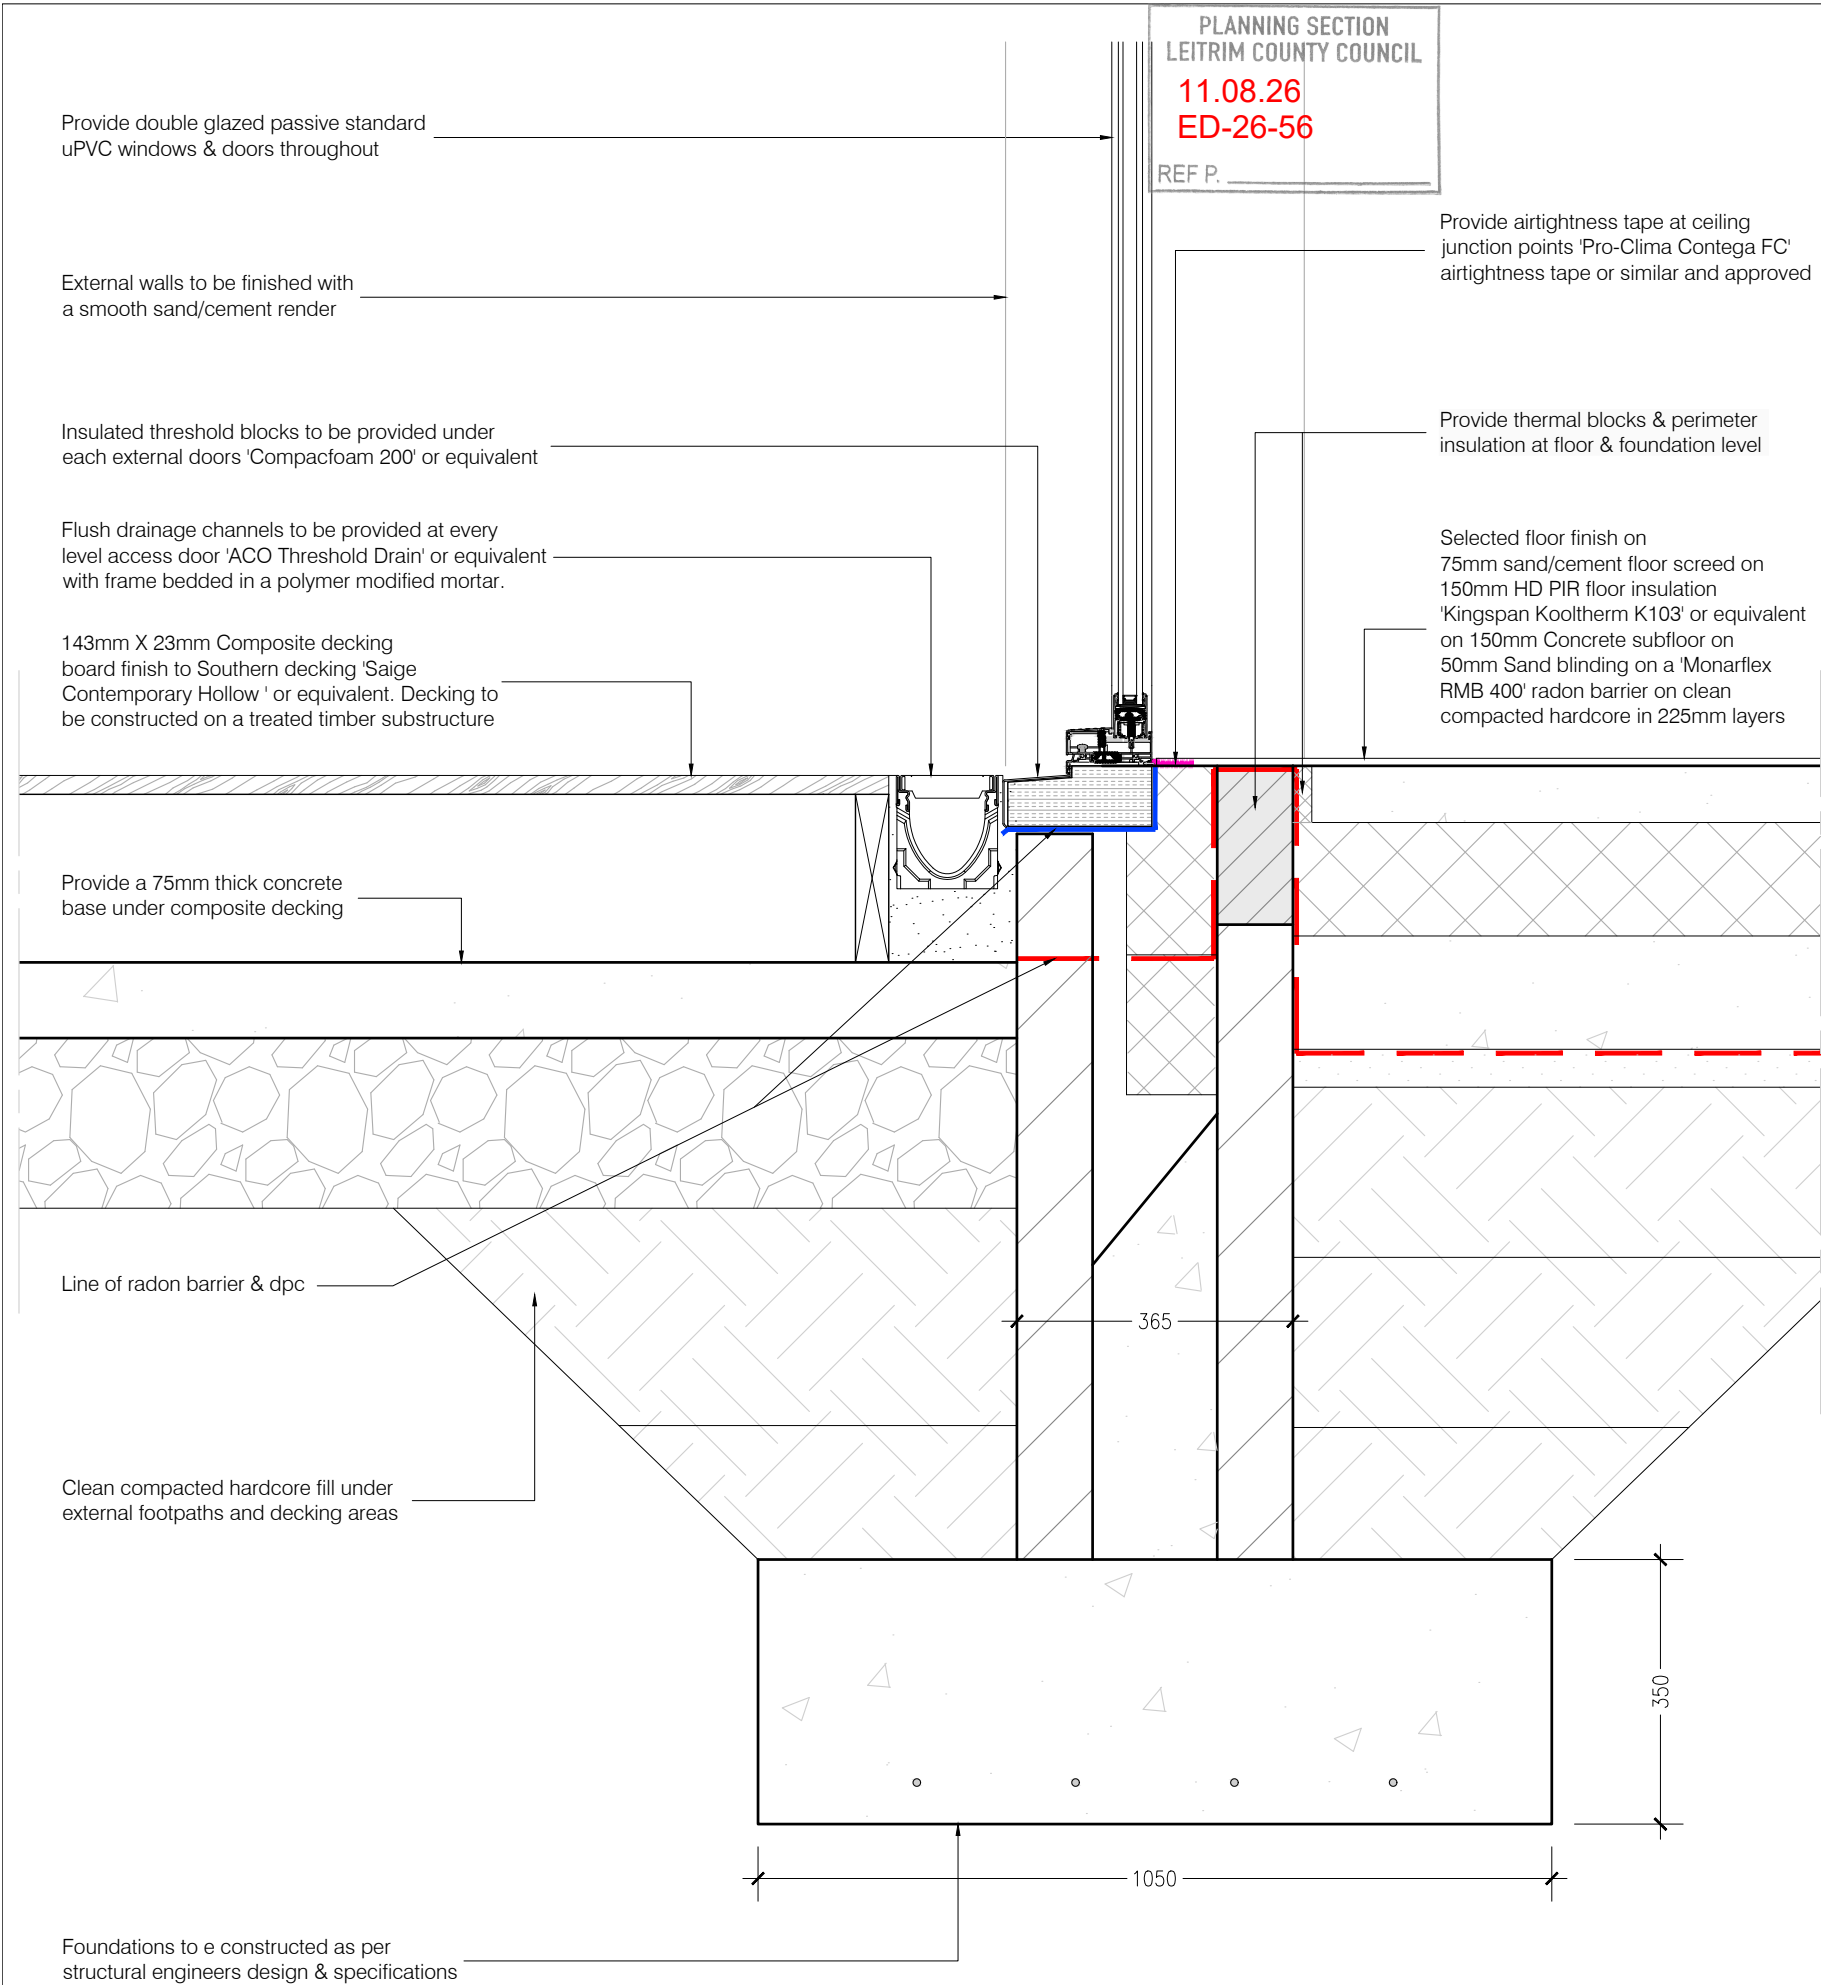

Detail 1 - Foundation Detail

Scale - 1:10

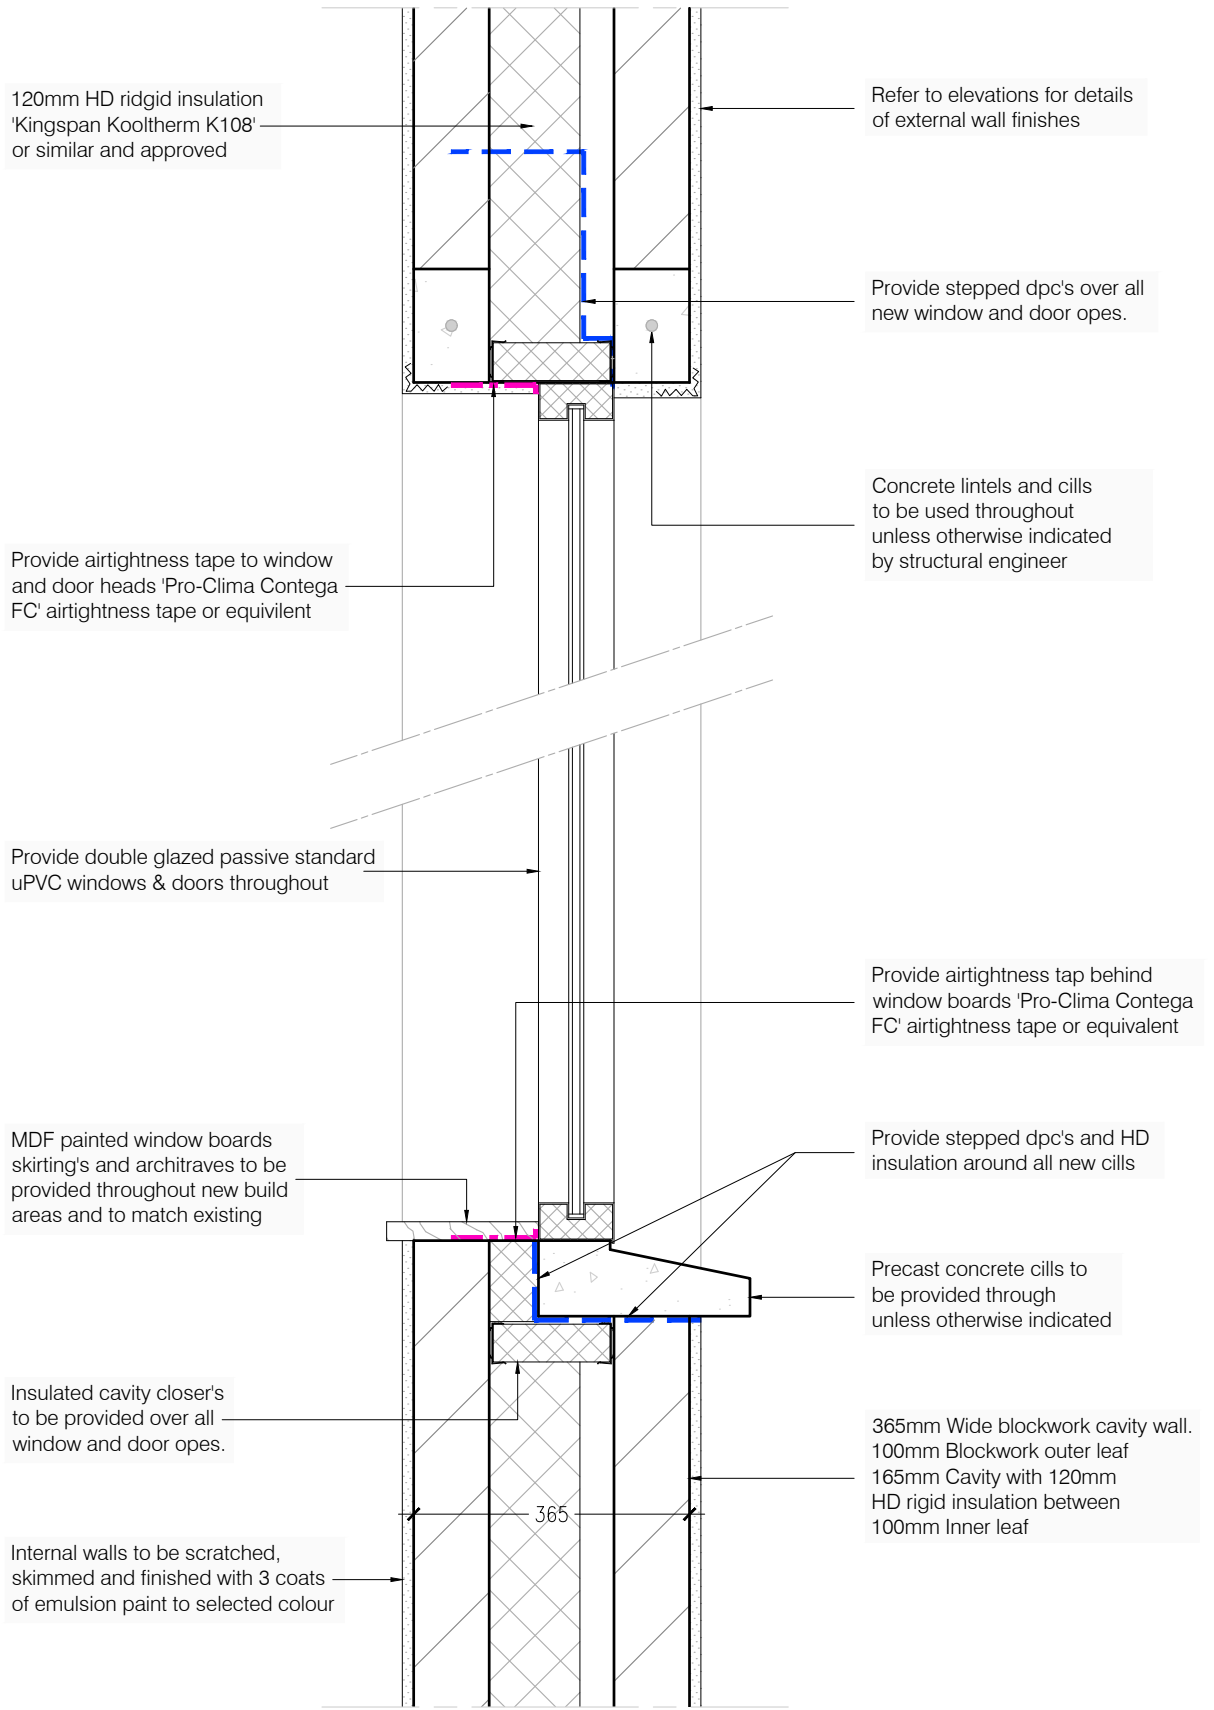

Detail 2 - Window Cill & Head Detail

Scale - 1:10

CLIENT	Roger White	JOB NO.	26188
PROJECT	Extension & Refurbishment At Main Street, Tullaghan, Co. Leitrim	STAGE	Tender


DRAWING	Building Details 1 & 2				
SCALE	1:10	DATE	Aug. 2026	DRAWN BY	R.W
APPROVED		DRG. NO.	T05	REV	

Roger White

© COPYRIGHT This drawing or design may not be reproduced without permission. This drawing is for tendering purposes only.


Carbery Cost, Tullaghan, Co. Leitrim.
Tel: 086 6007800
Email: whiteclaims@gmail.com

REF P.

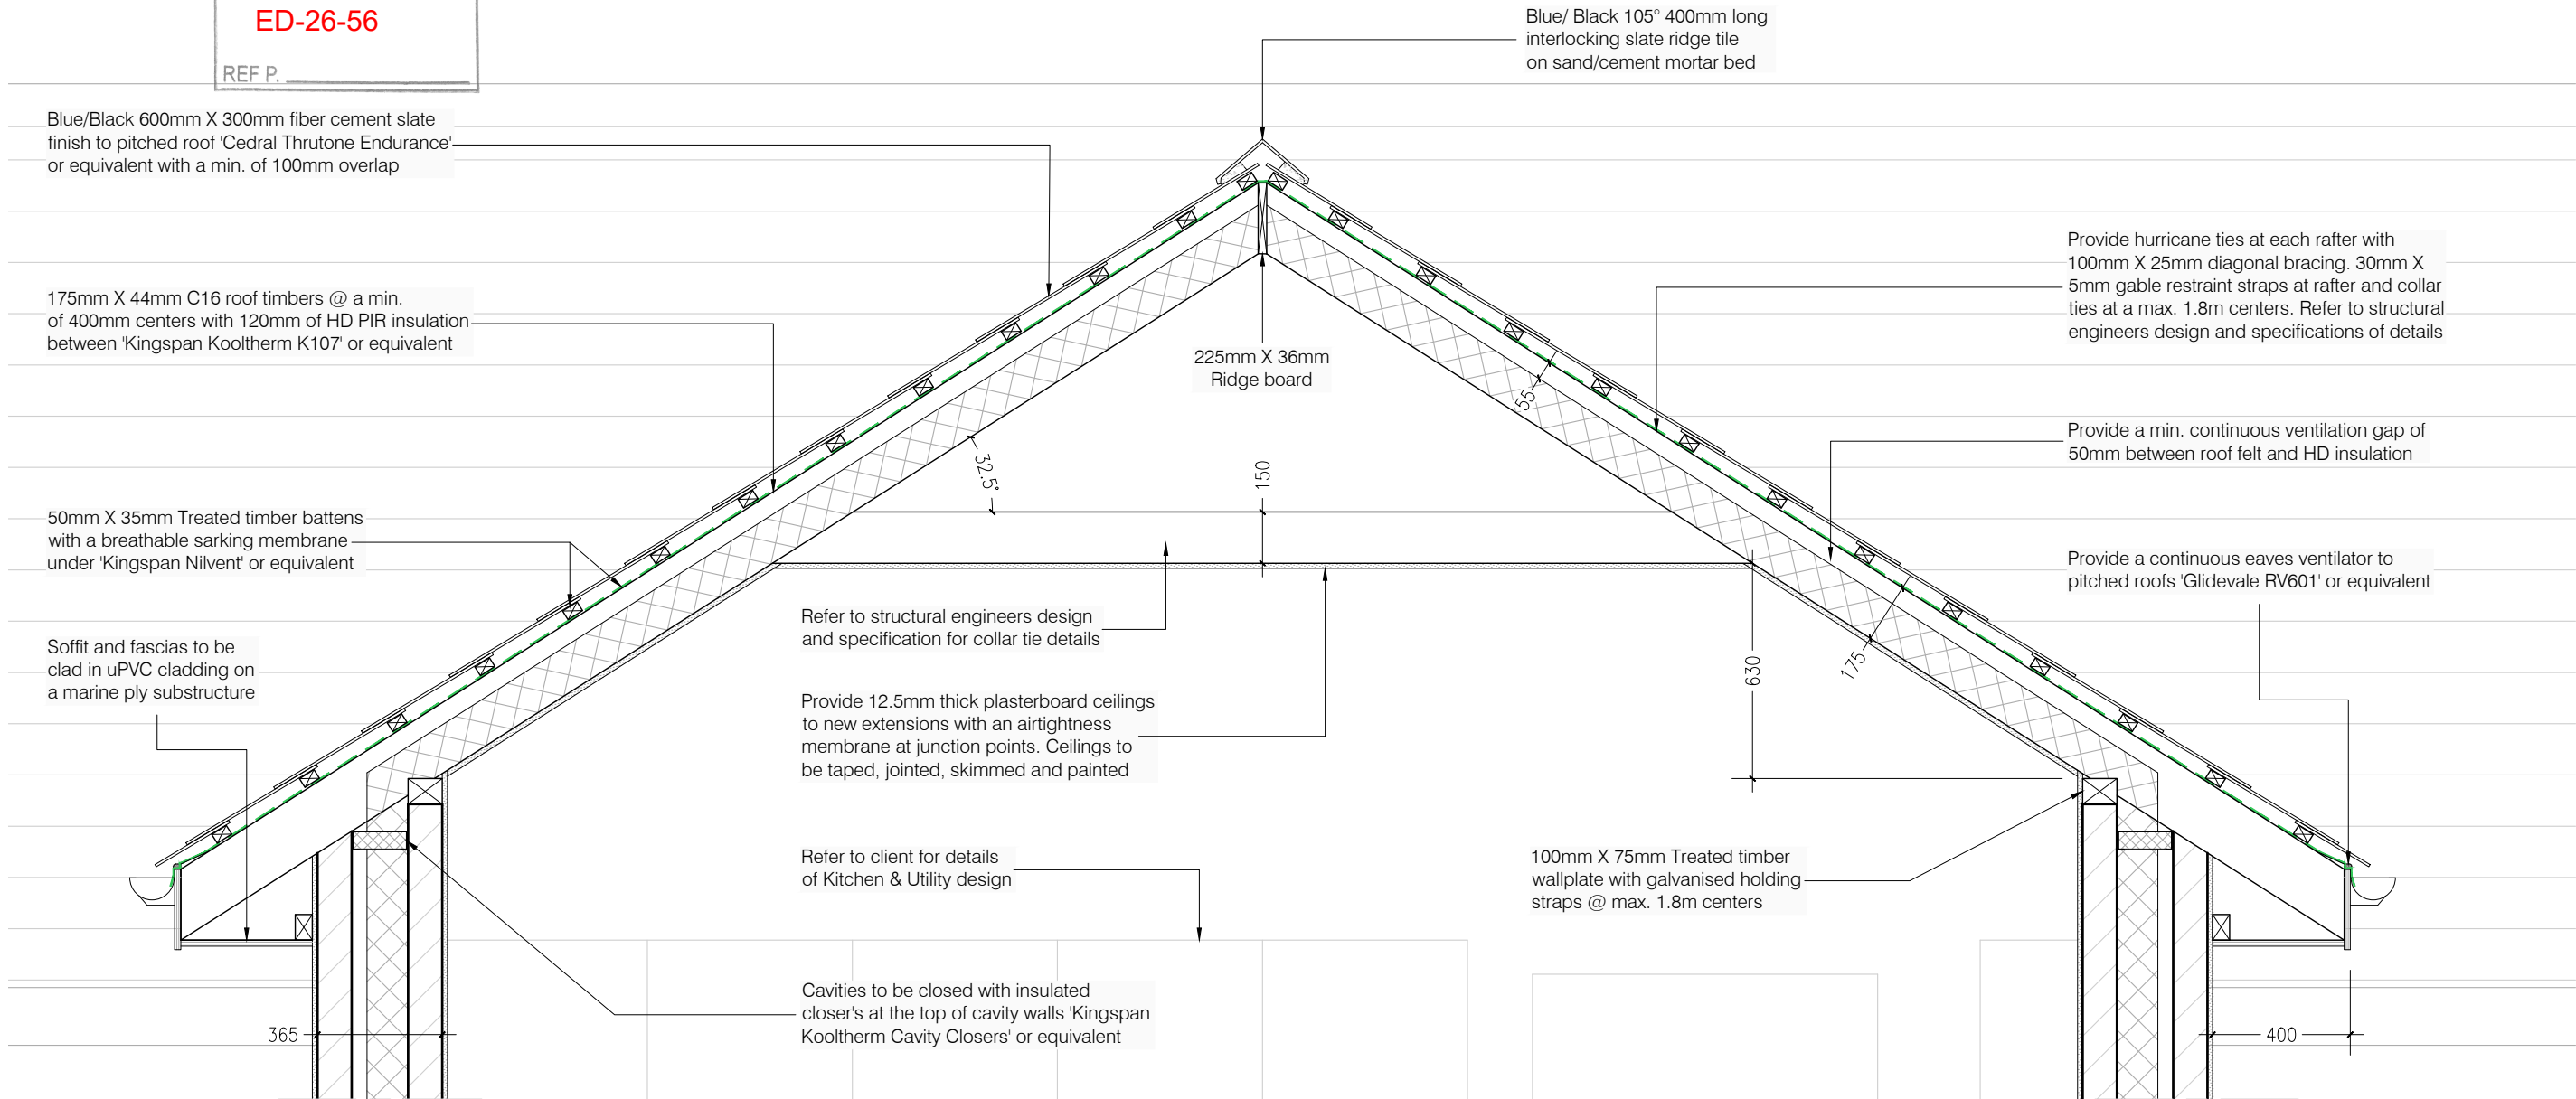

Detail 3 - Ridge Detail

Scale - 1:20

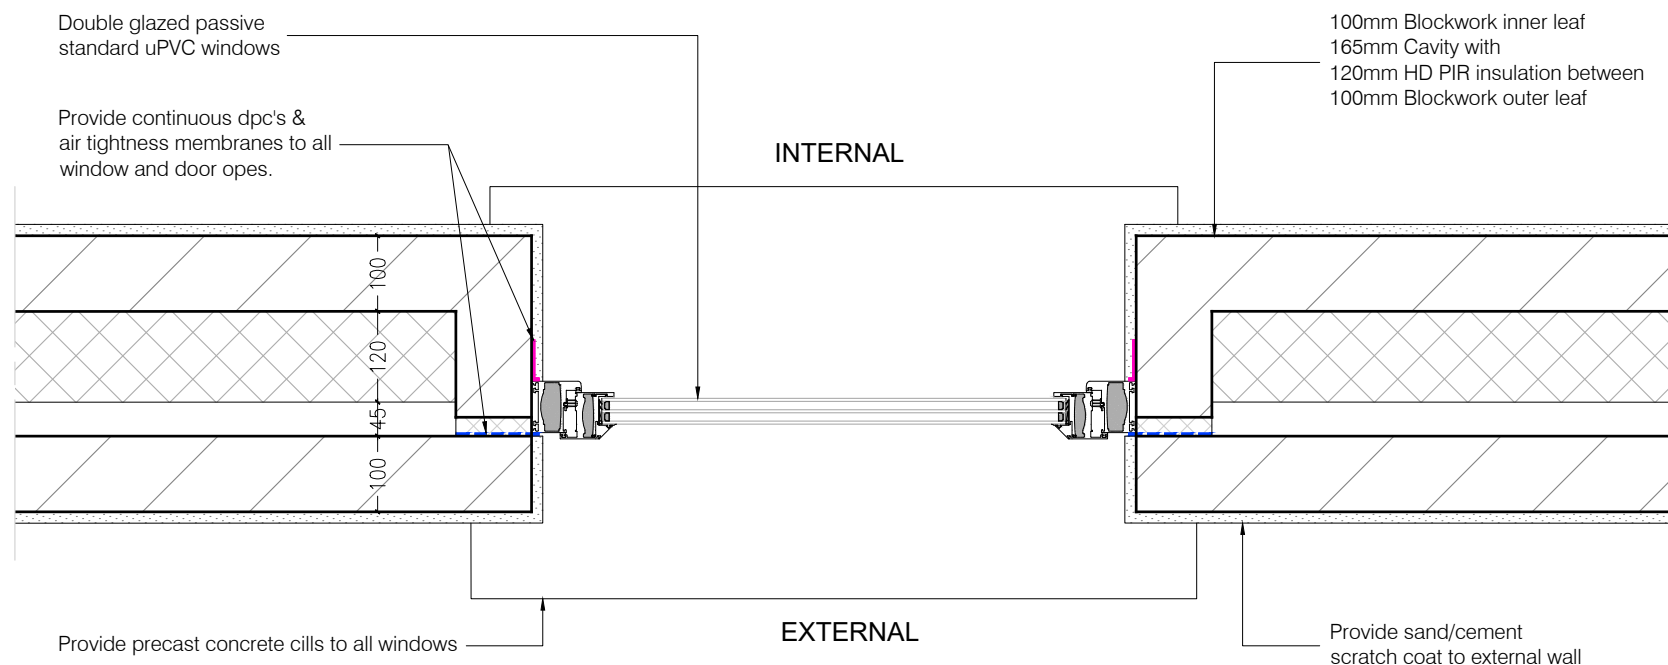

Detail 4 - Cavity Wall Detail

Scale - 1:10

CLIENT Roger White JOB NO. 26188
PROJECT Extension & Refurbishment At Main Street, Tullaghan, Co. Leitrim STAGE Tender

DRAWING Building Details 3 & 4

SCALE 1:10 & 1:20 DATE Aug. 2026 DRAWN BY R.W. APPROVED DRG. NO. T06 REV

Roger White

© COPYRIGHT This drawing or design may not be reproduced without permission.
This drawing is for tendering purposes only.

Carbery Cost, Tullaghan, Co. Leitrim.
Tel: 086 6007800
Email: whiteclaims@gmail.com