
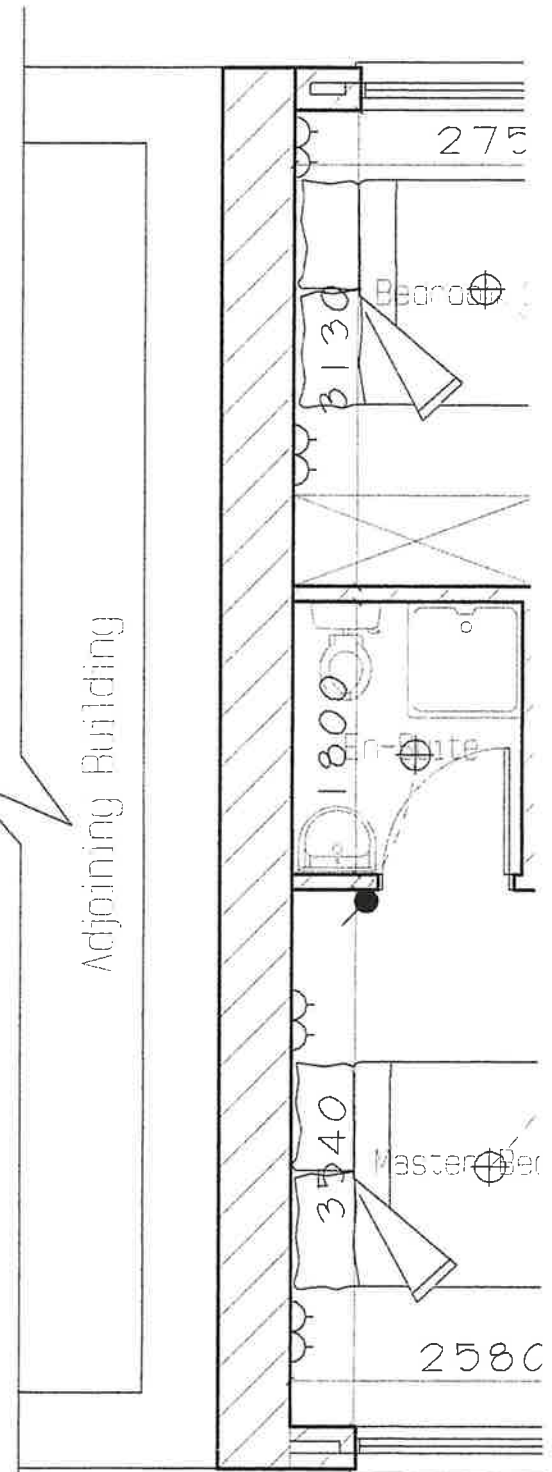


02.09.26
ED-26-65

REF P. _____

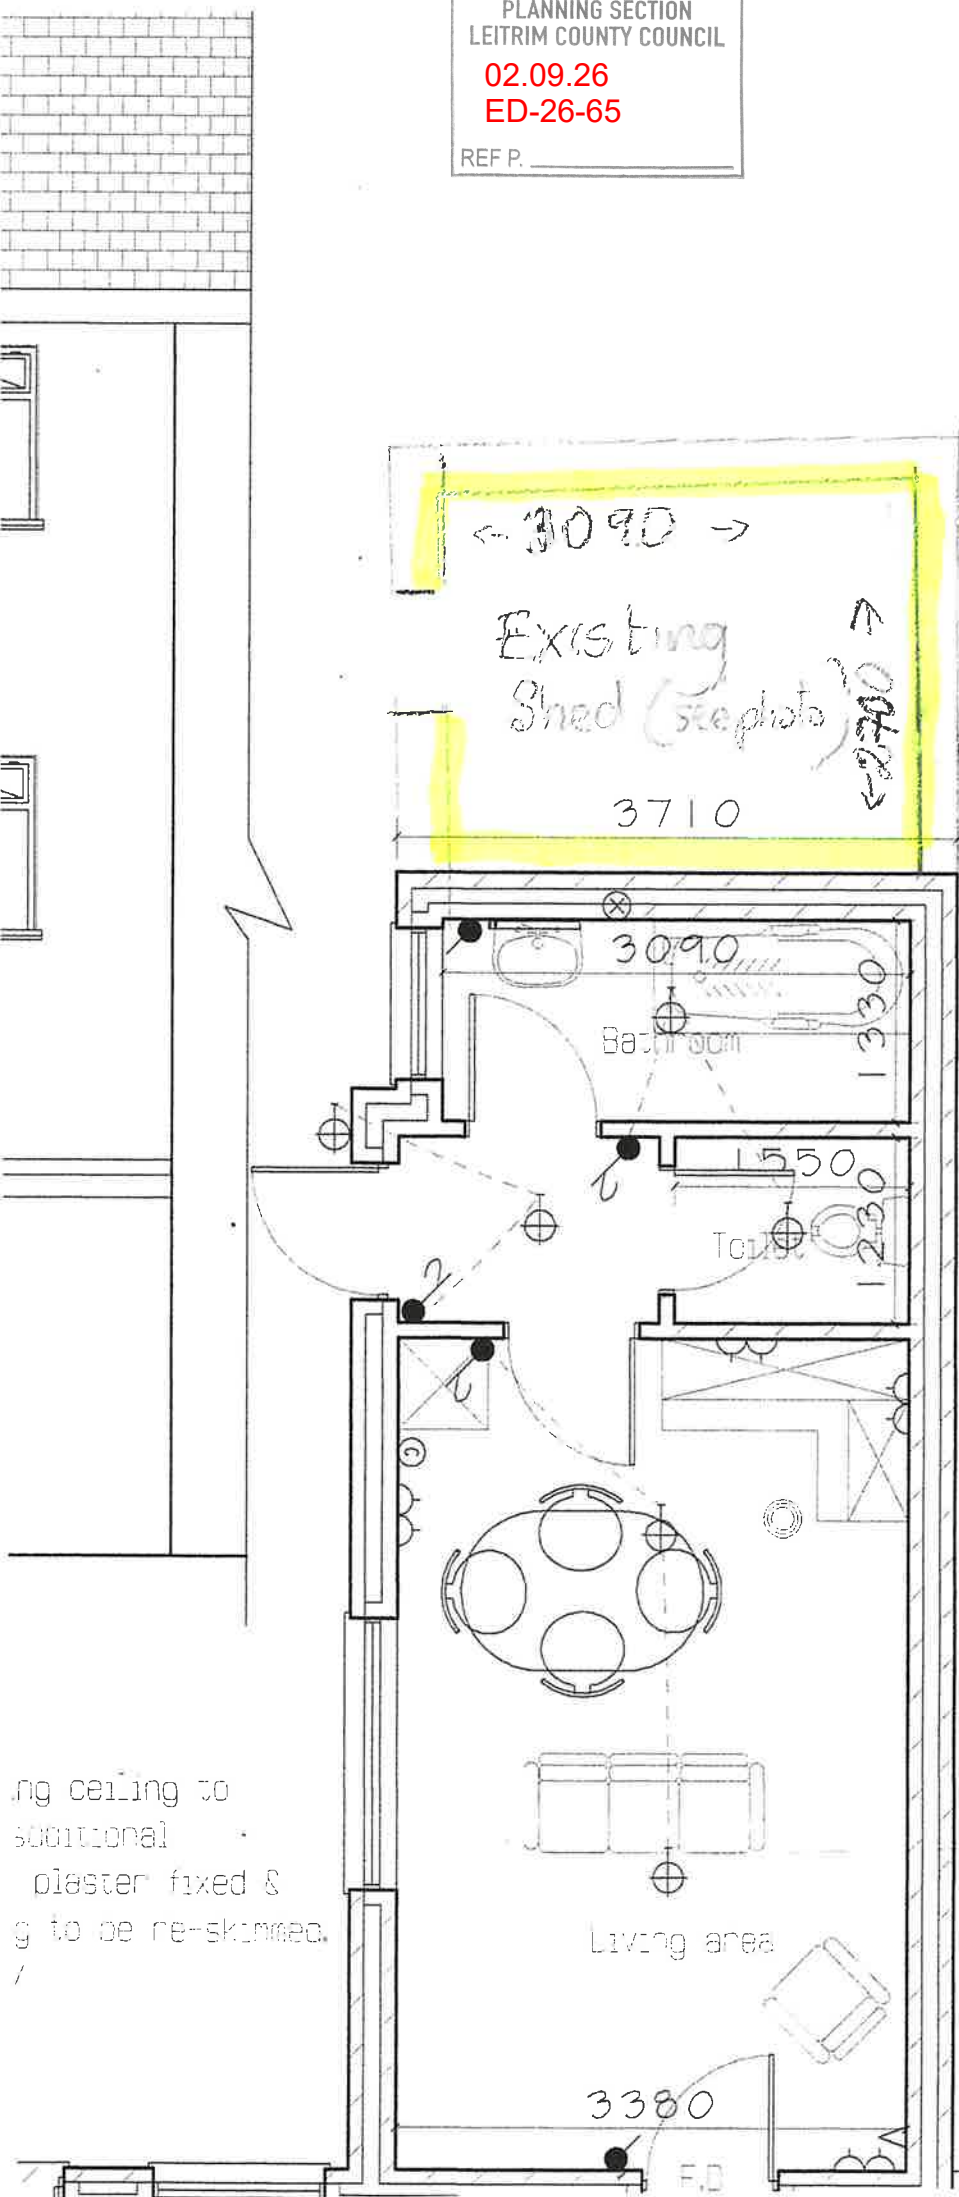

First Floor

Each apartment is wired fire alarm individually to a central alarm box in a hall on the ground floor. Window on upper floor has accessible opening to the stair well.

All existing ceilings have 25mm plaster also all plaster also to be replaced.

ing ceiling to
additional
plaster fixed &
g to be re-skinned.
/