

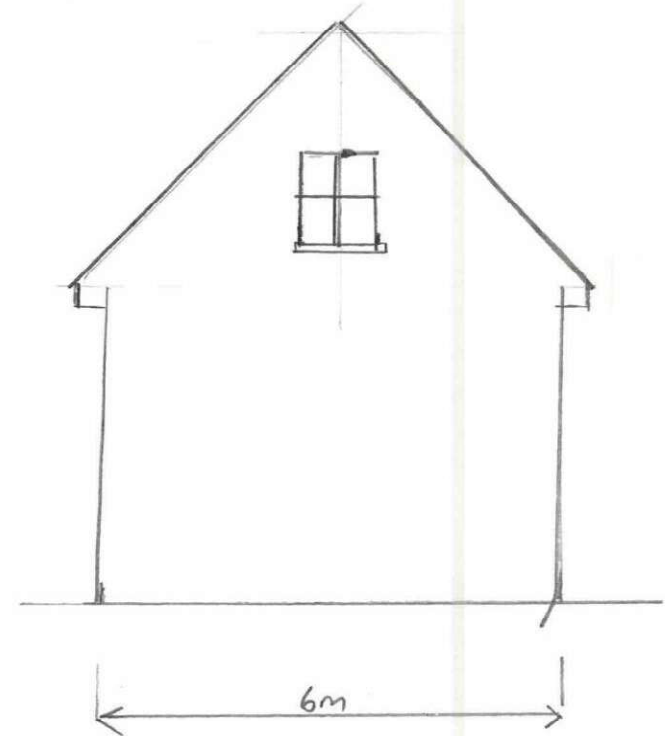


Existing building

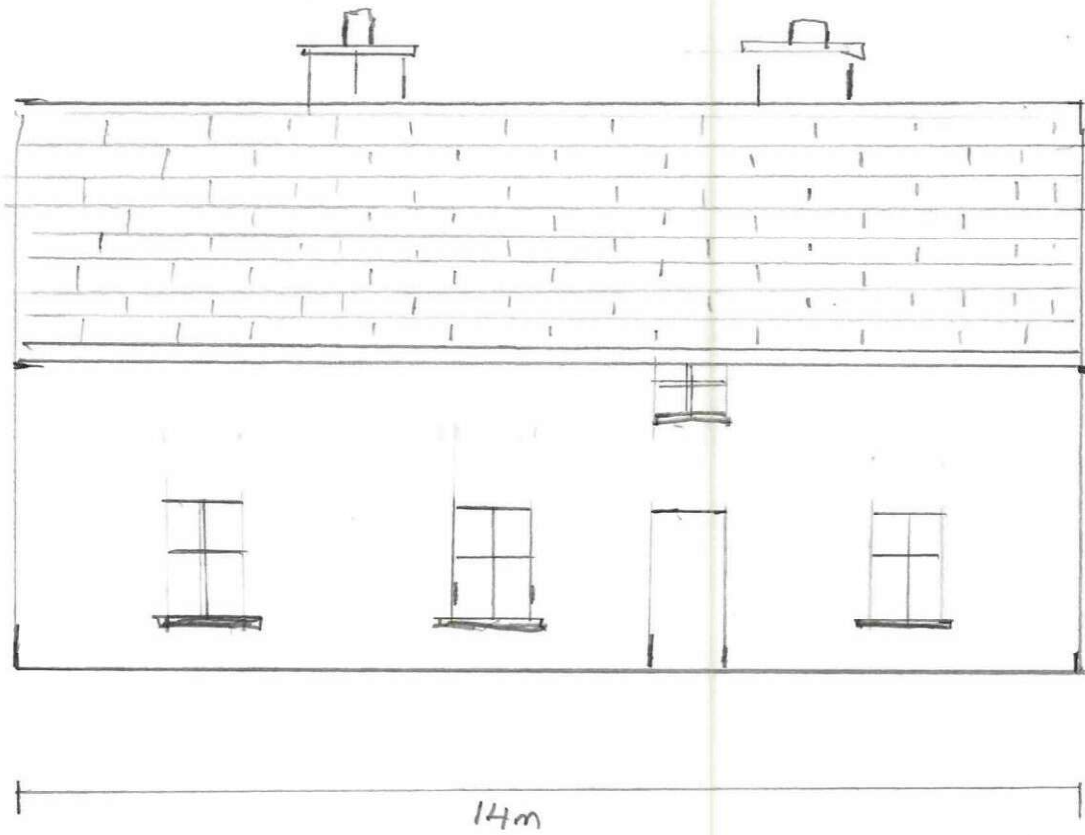


Scale 1:100

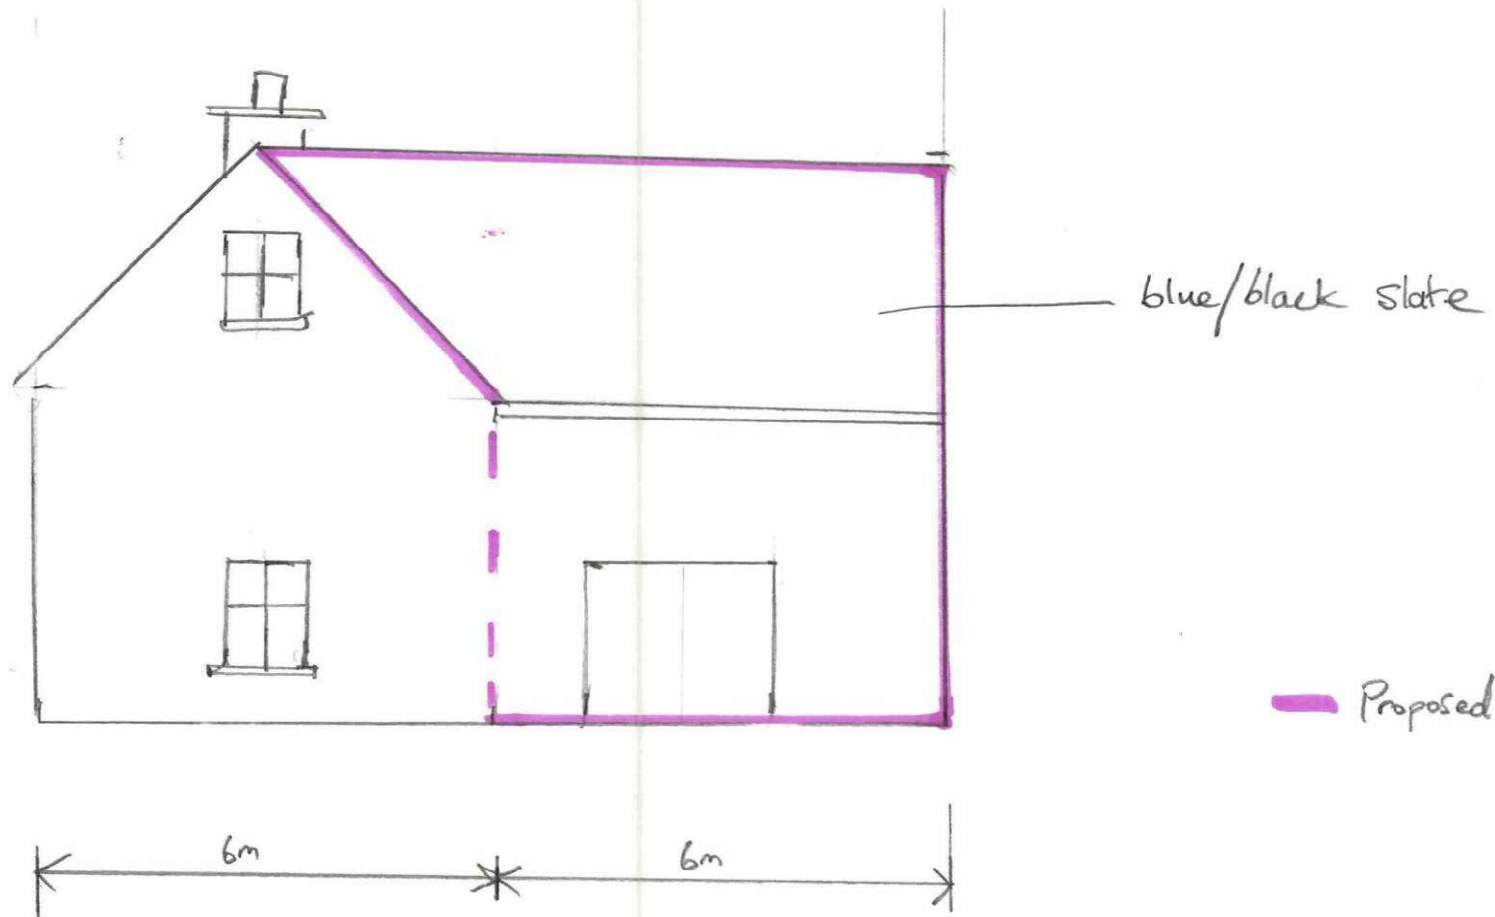

— Proposed extension

Scale 1:100
end view gable.

Rear view

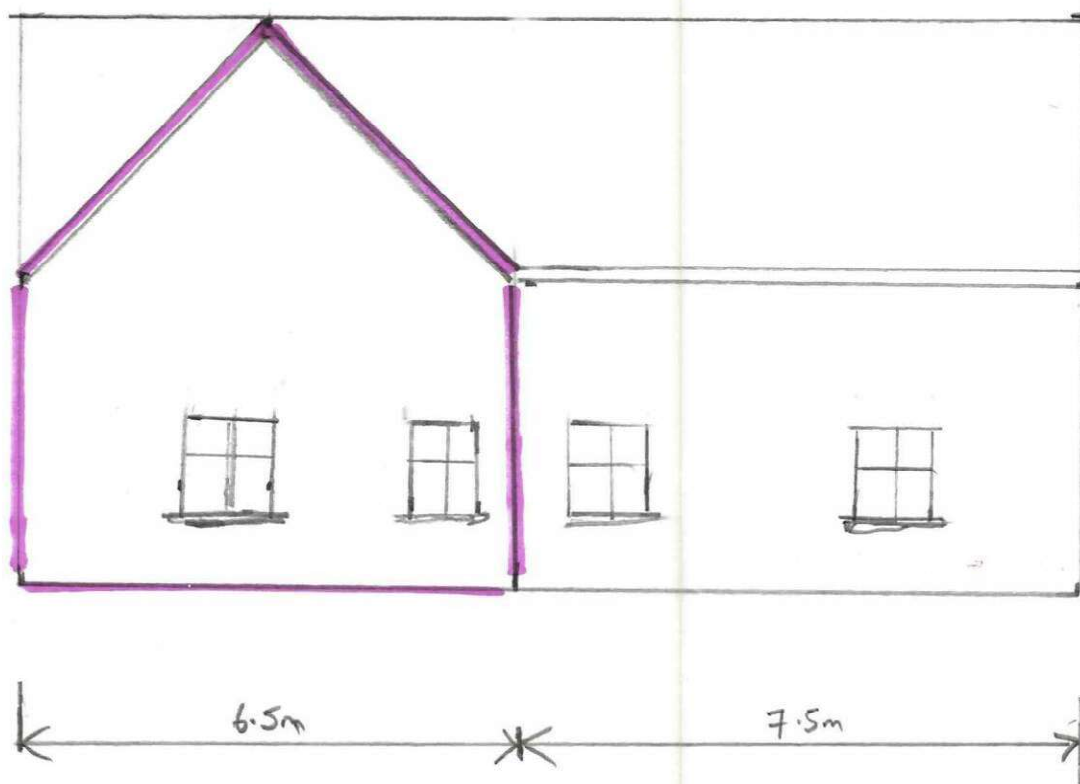

Scale 1:100

6m



6m

Scale 1:100

Proposed extension
> 40 sq metres.