
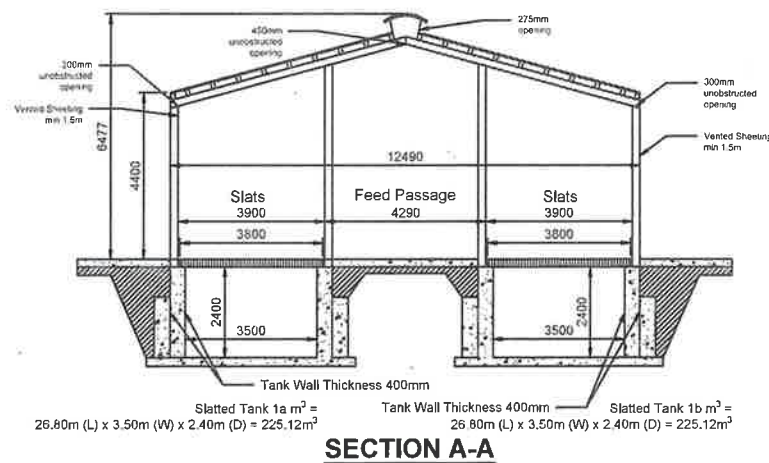
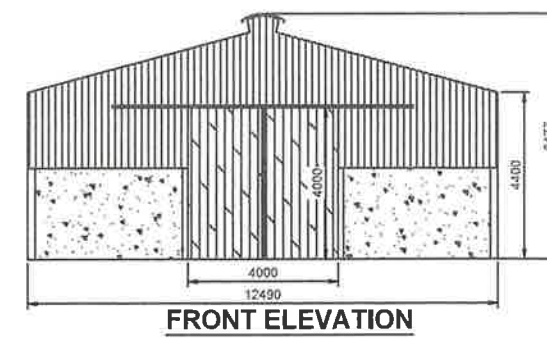
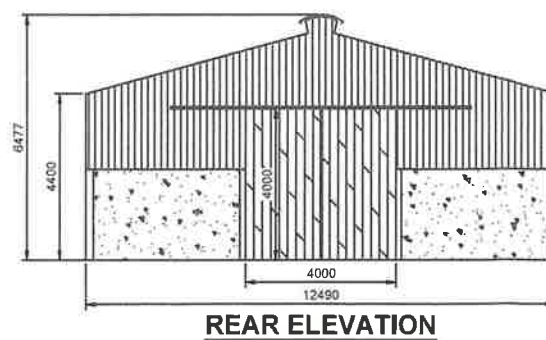
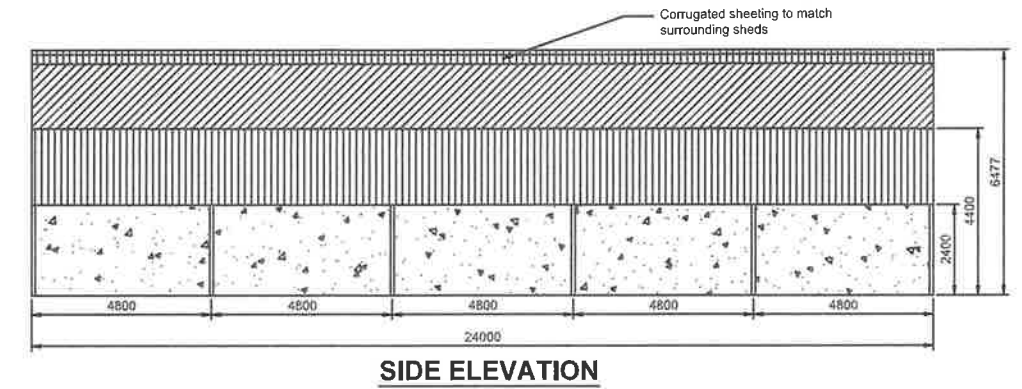
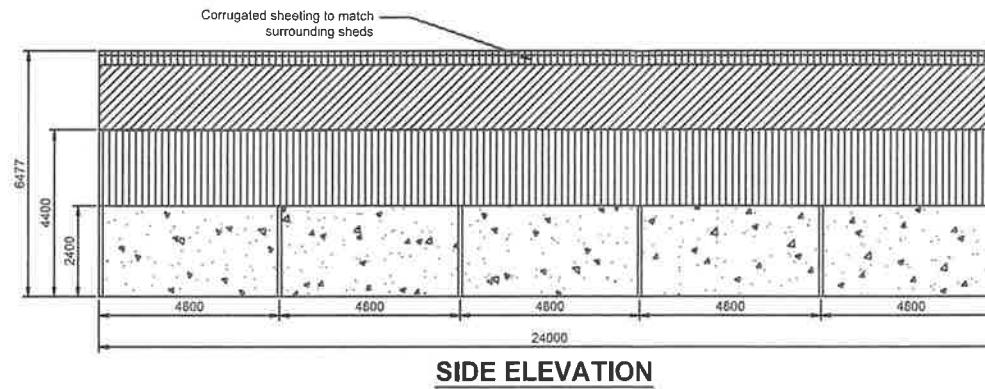


PLANNING SECTION
LEITRIM COUNTY COUNCIL

14.08.26
ED-26-61

REF P. _____

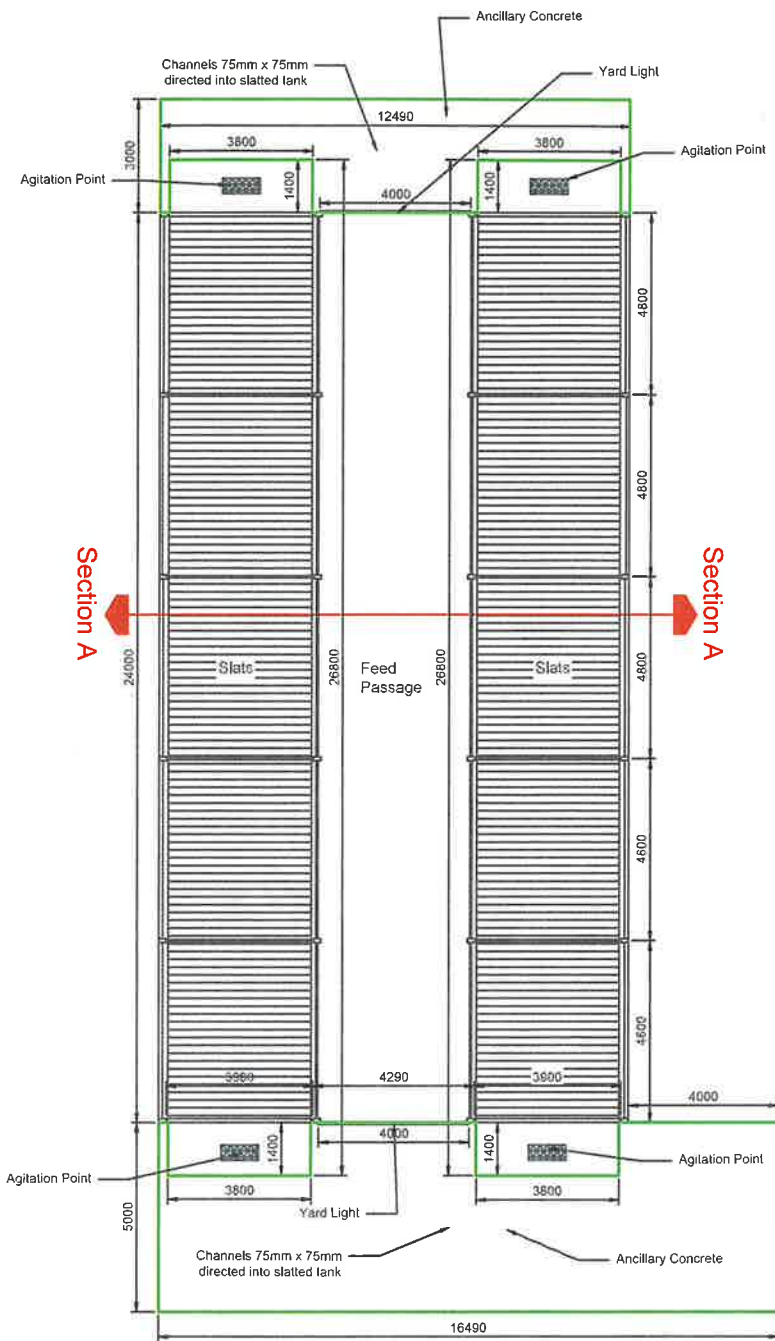

PROPOSED PLAN, SECTION & ELEVATIONS
FOR PLANNING PURPOSES ONLY

NOTES

1. Drawings are copyright of Carroll Consultancy. Carroll Consultancy are the sole owners of this drawing, which shall not be copied, reproduced or transmitted in whole or part, for any reasons or purpose, by any means, for or by any persons, company or organisation without prior written permission of the owners and shall be returned on request.
2. Use figured dimensions only.
3. Drawings to be read in strict conjunction with the Conditions and Planning in the event of a successful Planning Application.
4. All Structural situations to be verified on-site by a qualified Engineer/Architect.
5. These drawings are for Planning purposes only and are not to be used for Tender or Construction purposes. All measurements, construction methods and possible queries are to be discussed and confirmed with the supervisory engineer prior to construction.

Project:

Development consisting of construction of a new slatted sheep shed and underground slurry storage tank along with all associated site works.



Carroll Consultancy
Agricultural & Business Consultants

Phone: 094 925 3742

Web: www.carrollconsultancy.ie

Email: info@carrollconsultancy.ie

Address: Bridge Street, Swinford, Co. Mayo.

Drawing: Proposed Plan, Section & Elevations for 5 Bay Slatted Sheep Shed

Client: Darren Kerrigan, Shancurragh Barr Of, Manorhamilton, Co. Leitrim

DRAWN BY AK	Scale 1:200 @ A3	Drawing Number: CC.1001/PL/1341	Rev: B
CHECKED BY BC	Date 22/07/2026		
APPROVED BY BC	Status Planning		