

Discovery Map extract

PLANNING SECTION
LEITRIM COUNTY COUNCIL

14.08.26

ED-26-61



Tailte
Éireann

**CENTRE
COORDINATES:**
ITM 583227,841715

PUBLISHED: 14/10/2025
ORDER NO.: 50496179_2

MAP SERIES: Discovery
MAP SHEETS: OS1632
OS1634
OS1832
OS1834

COMPILED AND PUBLISHED BY:
Tailte Éireann,
Phoenix Park,
Dublin 8,
Ireland.
D08F6E4

www.tailte.ie

Any unauthorised reproduction
infringes Tailte Éireann copyright.

No part of this publication may
be copied, reproduced or transmitted
in any form or by any means without
the prior written permission of the
copyright owner.

The representation on this map
of a road, track or footpath
is not evidence of the existence
of a right of way.

This topographic map
does not show
legal property boundaries,
nor does it show
ownership of physical features.


©Tailte Éireann, 2025.
All rights reserved.

Site Identification Map
Prepared by Carroll Consultancy,
Bridge Street, Swinford, Co. Mayo
Reference Number:1340

CAPTURE RESOLUTION:
The map objects are only accurate to the
resolution at which they were captured.
Output scale is not indicative of data capture scale.
Further information is available at:
www.tailte.ie; search 'Capture Resolution'

LEGEND:
To view the legend visit
www.tailte.ie and search for
'Large Scale Legend'

N
Position of Site = ●

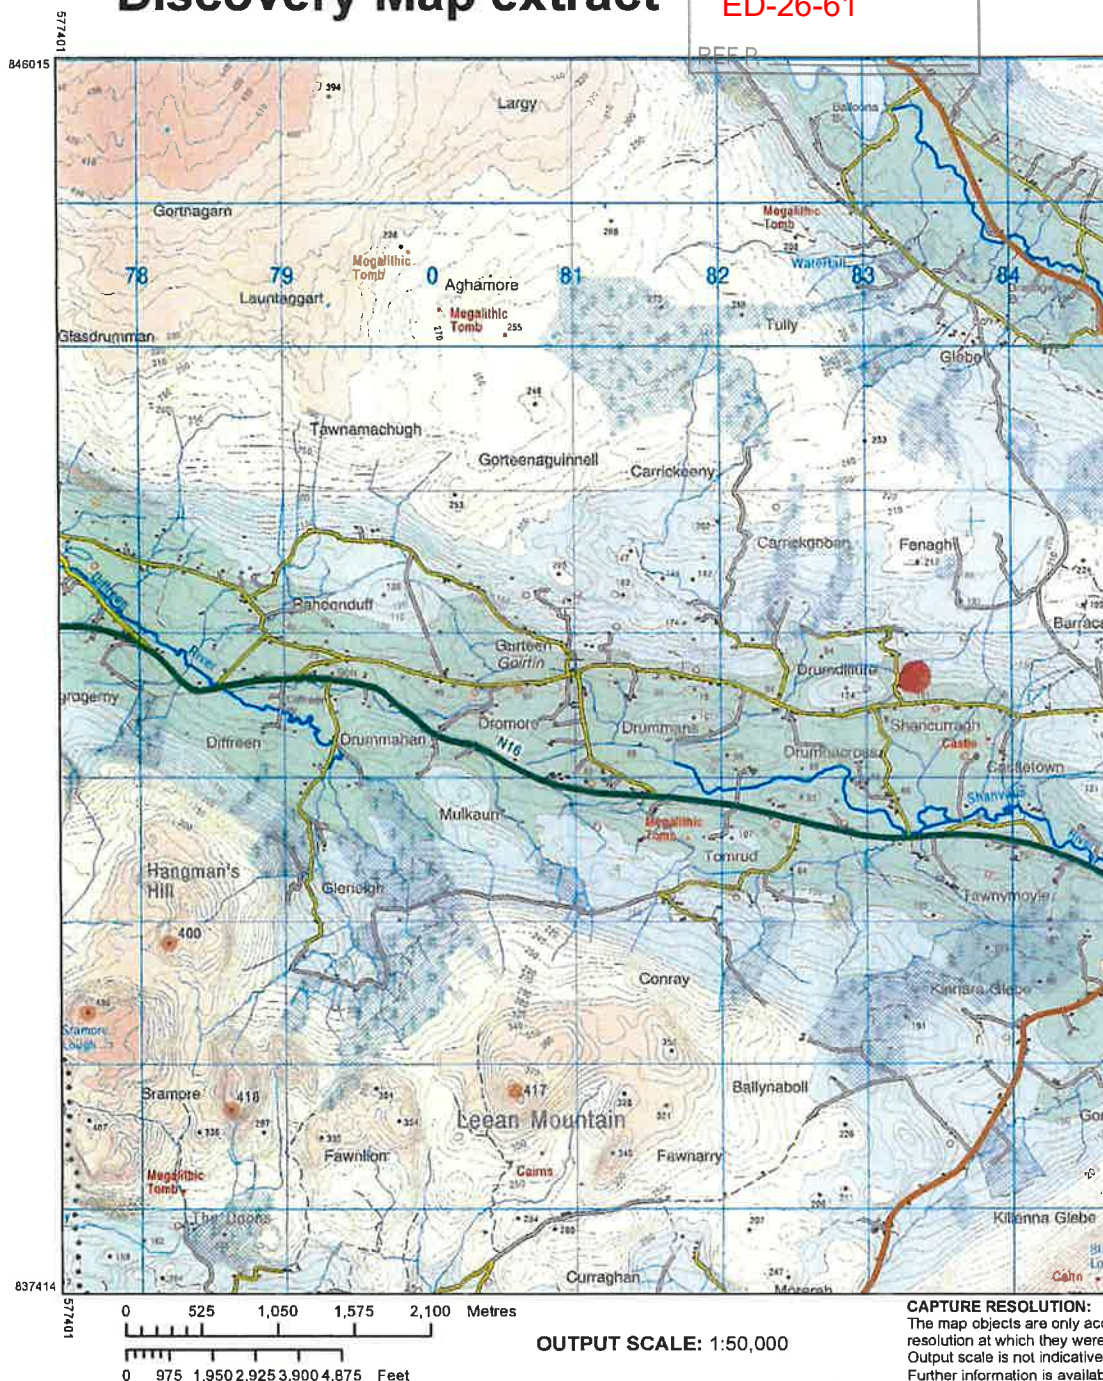

14.08.26
ED-26-61

REF P. _____

SD009
Revision Date =
Survey Date =
Levelled Date = 31-Dec-1913

LM007
Revision Date =
Survey Date = 31-Dec-1945
Levelled Date = 31-Dec-1947

Record PLACE Map



6 INCH MAP SHEET

Ordnance Survey Ireland Licence No. EN 0086317.

ITM Centre Point Co-ordinate:

X,Y = 583227.0,841715.0

SD009 & LM007

Raster Extent:

LDX,LLY= 580766.0,839896.0

LRX,LRV= 585688.0,839898.0

ULX,ULV= 580766.0,843532.0

URX,URV= 585688.0,843532.0

NOTES

1. Drawings are copyright of Carroll Consultancy. Carroll Consultancy are the sole owners of this drawing, which shall not be copied, reproduced or transmitted in whole or part, for any reasons or purpose, by any means, for or by any persons, company or organisation without prior written permission of the owners and shall be returned on request.
2. Use figured dimensions only.
3. Drawings to be read in strict conjunction with the Conditions and Planning in the event of a successful Planning Application.
4. All Structural situations to be verified on-site by a qualified Engineer/Architect.
5. These drawings are for Planning purposes only and are not to be used for Tender or Construction purposes. All measurements, construction methods and possible queries are to be discussed and confirmed with the supervisory engineer prior to construction.

Project:

Development consisting of construction of a new slatted shed and underground slurry storage tank along with all associated site works.



Carroll Consultancy

Agricultural & Business Consultants

Phone: 094 925 3742

Web: www.carrollconsultancy.ie

Email: info@carrollconsultancy.ie


Address: Bridge Street, Swinford, Co. Mayo.

Drawing: **Site Location & Landholding Map**

Client:		Darren Korrigan, Shancurragh Barr Of, Manorhamilton, Co. Leitrim	
DRAWN	AK	Scale	1:10,560 @ A4
CHECKED	BC	Date	29/07/2026
APPROVED	BC	Status	Planning
Drawing Number:		Rev:	
CC.1001/PL/1339		B	

SITE LOCATION & LANDHOLDING MAP
FOR PLANNING PURPOSES ONLY

SITE OUTLINED IN RED
LANDHOLDING OUTLINED IN BLUE

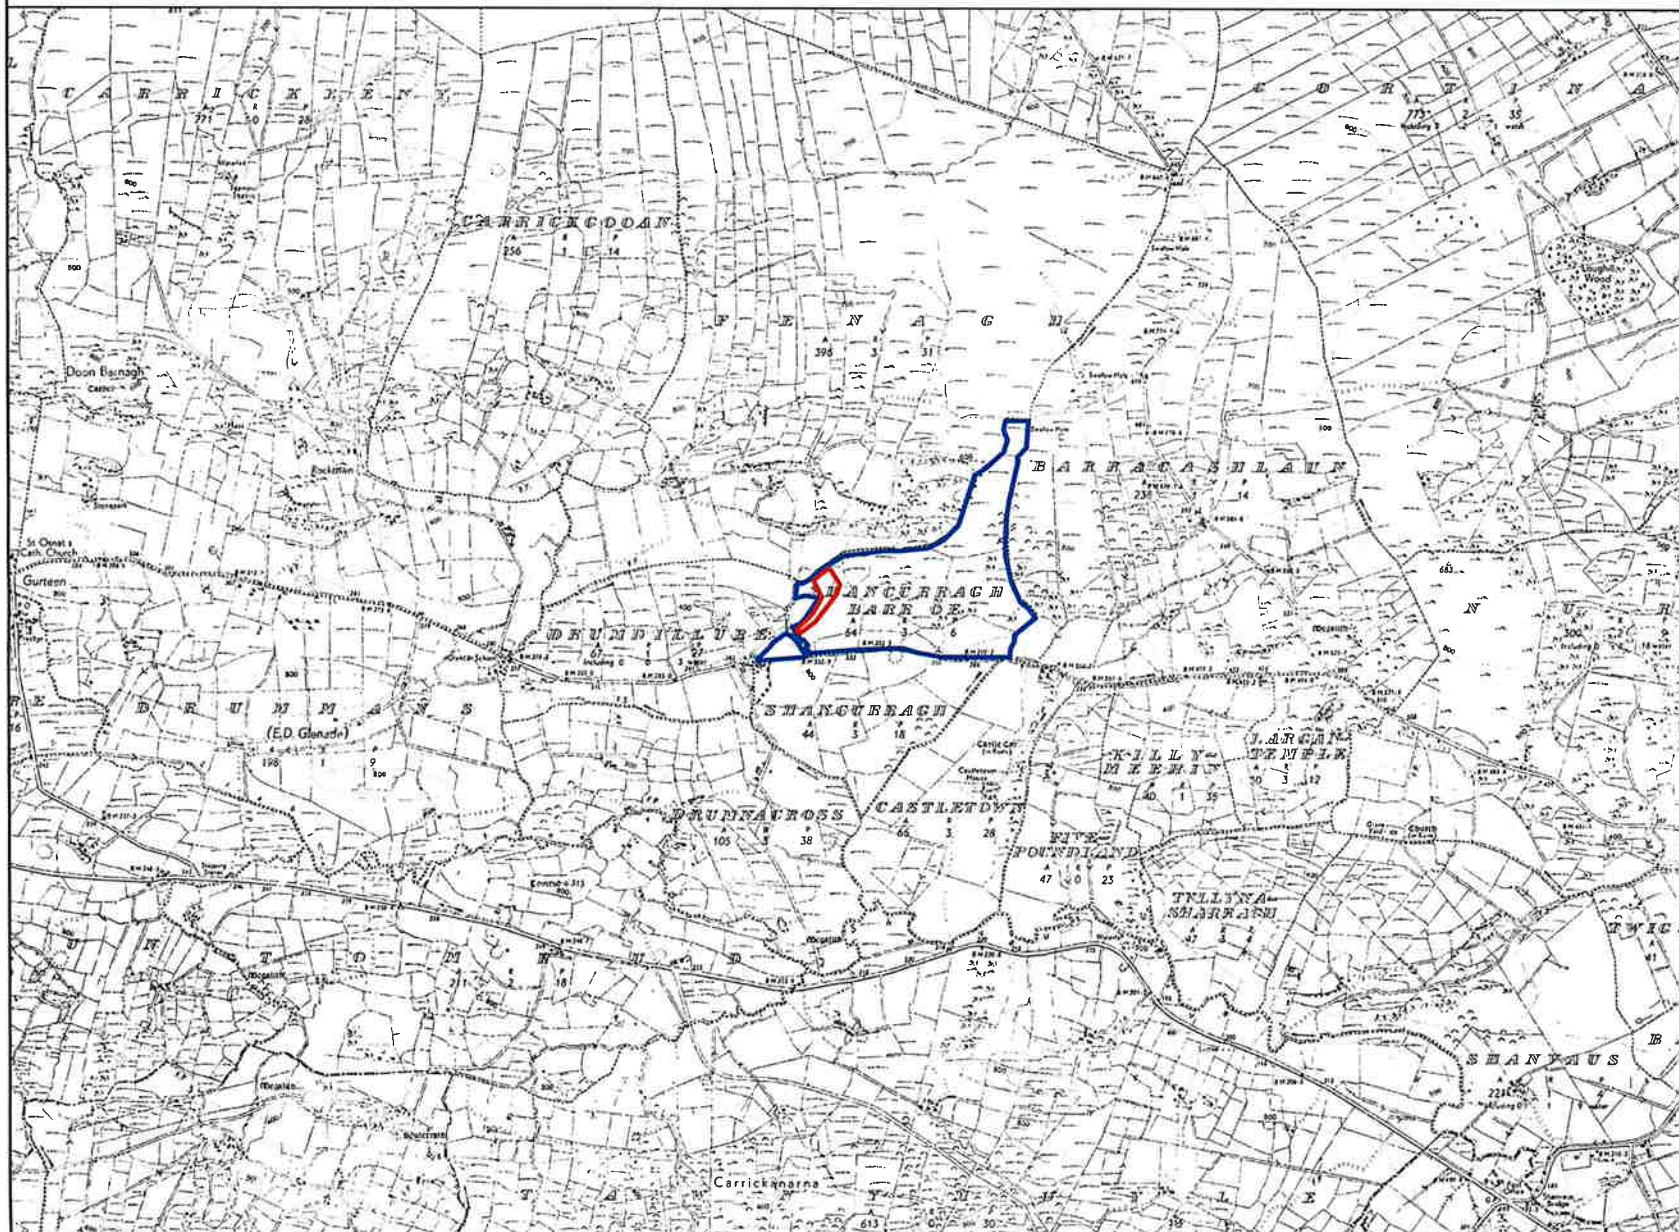

Publisher / Source: Ordnance Survey Ireland (OSi) Reference Index:

Data Source / Reference: PRIME2

File Format: Autodesk AutoCAD (DWG_R2013)

File Name: v_50496179_1.dwg

Map Series | Map Sheets

1:2,500 | 0900-D

1:5,000 | 0900


Rural PLACE Map



PLANNING SECTION
LEITRIM COUNTY COUNCIL

14.08.26
ED-26-61

REF P.

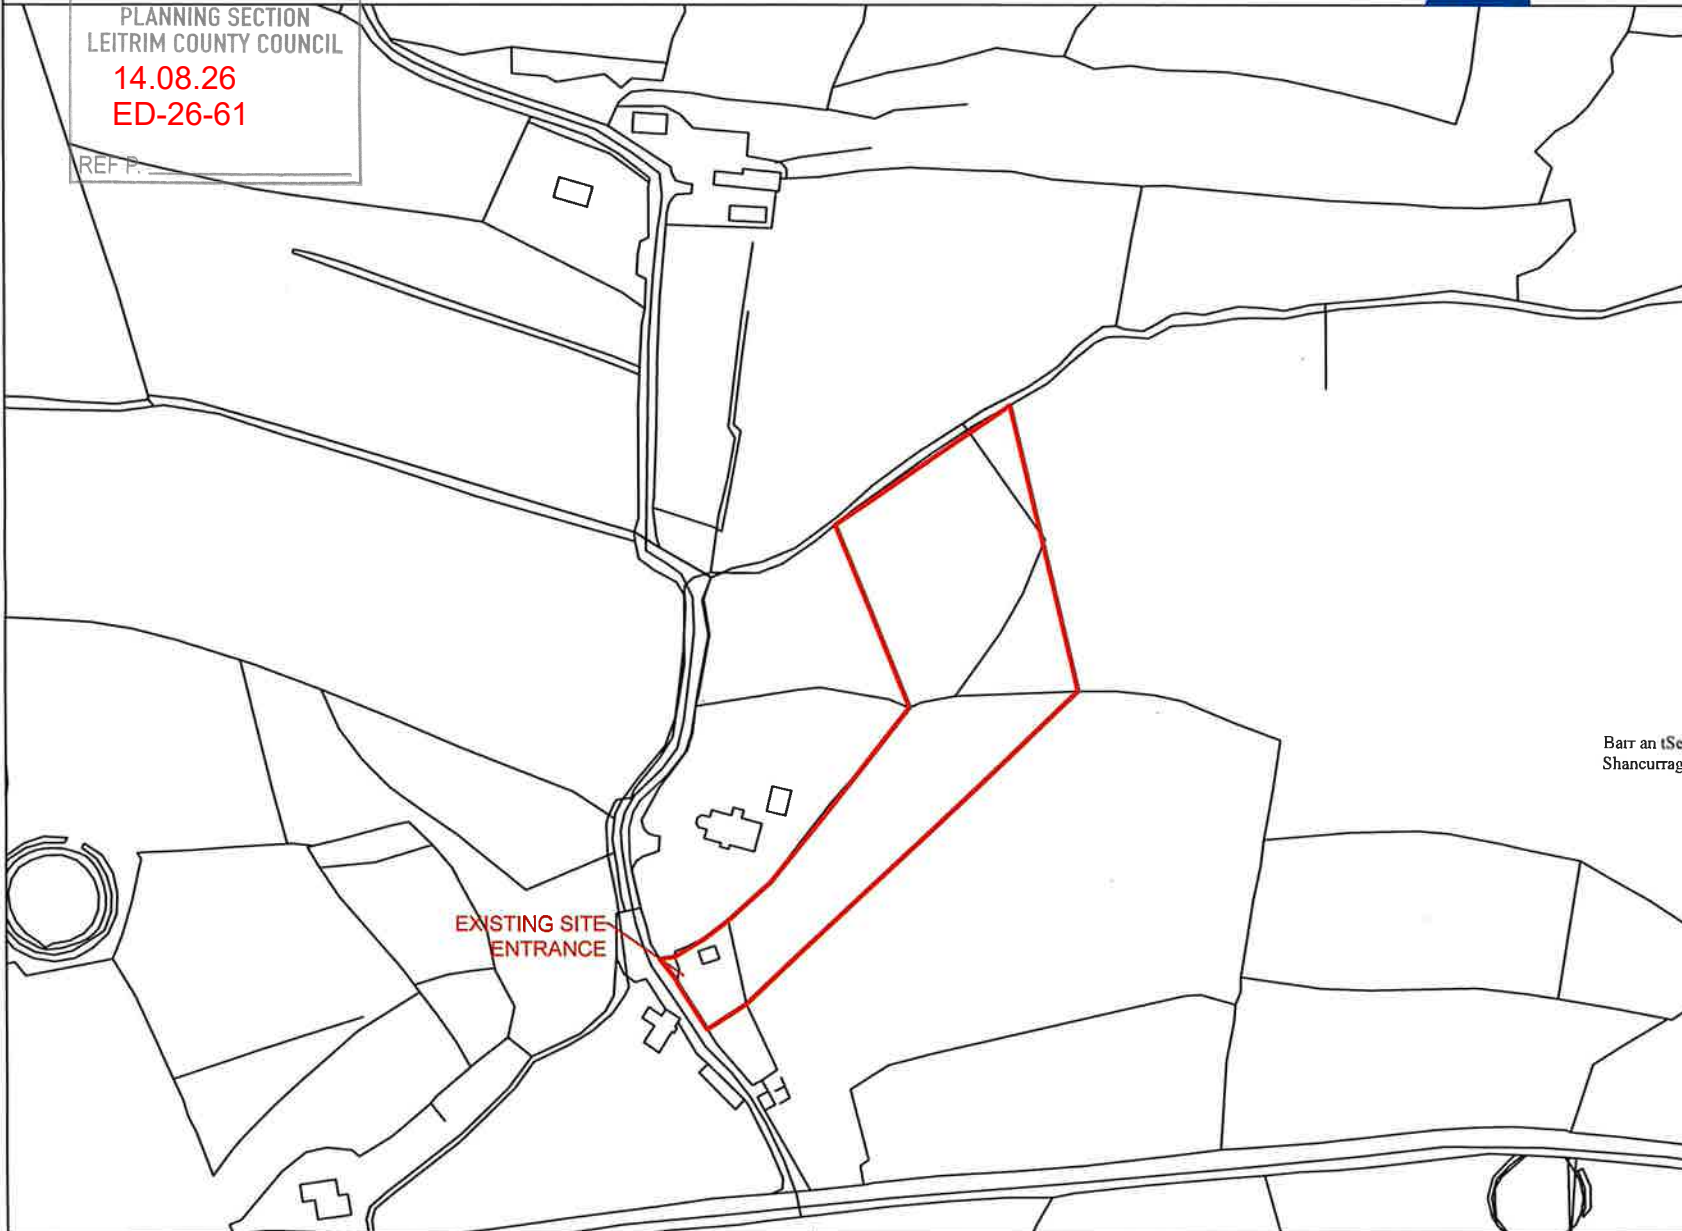

EXISTING SITE
ENTRANCE

Barr an tSeana
Shancurragh



Clip Extent:

LLX,LLY= 582935.5,841500.0
LRX,LRY= 583518.5,841500.0
ULX,ULY= 582935.5,841930.0
URX,URY= 583518.5,841930.0

Projection / Spatial Reference:

Projection= IRENET95_Irish_Transverse_Mercator

ITM Centre Point Co-ordinate:

X,Y= 583227.0,841715.0

Map Series:1:5000

Map Sheet:0900-D & 0900

Date= 14-Oct-2025

NOTES

1. Drawings are copyright of Carroll Consultancy. Carroll Consultancy are the sole owners of this drawing, which shall not be copied, reproduced or transmitted in whole or part, for any reasons or purpose, by any means, for or by any persons, company or organisation without prior written permission of the owners and shall be returned on request.
2. Use figured dimensions only.
3. Drawings to be read in strict conjunction with the Conditions and Planning in the event of a successful Planning Application.
4. All Structural situations to be verified on-site by a qualified Engineer/Architect.
5. These drawings are for Planning purposes only and are not to be used for Tender or Construction purposes. All measurements, construction methods and possible queries are to be discussed and confirmed with the supervisory engineer prior to construction.

Project:

Development consisting of construction of a new sheep handling facility, slatted shed and underground slurry storage tank along with all associated site works.



Carroll Consultancy
Agricultural & Business Consultants

Phone: 094 925 3742

Web: www.carrollconsultancy.ie

Email: info@carrollconsultancy.ie

Address: Bridge Street, Swinford, Co. Mayo.

Drawing: OS Site Location Map

Client:		Darren Kerrigan, Shancurragh Barr Of, Manorhamilton, Co. Leitrim	
DRAWN:	AK	Scale	1:2500 @ A4
CHECKED:	BC	Date	29/07/2026
APPROVED:	BC	Status	Planning
Drawing Number:		Rev:	
CC.1001/PL/1338		B	

OS SITE LOCATION MAP

FOR PLANNING PURPOSES ONLY

SITE OUTLINED IN RED

