




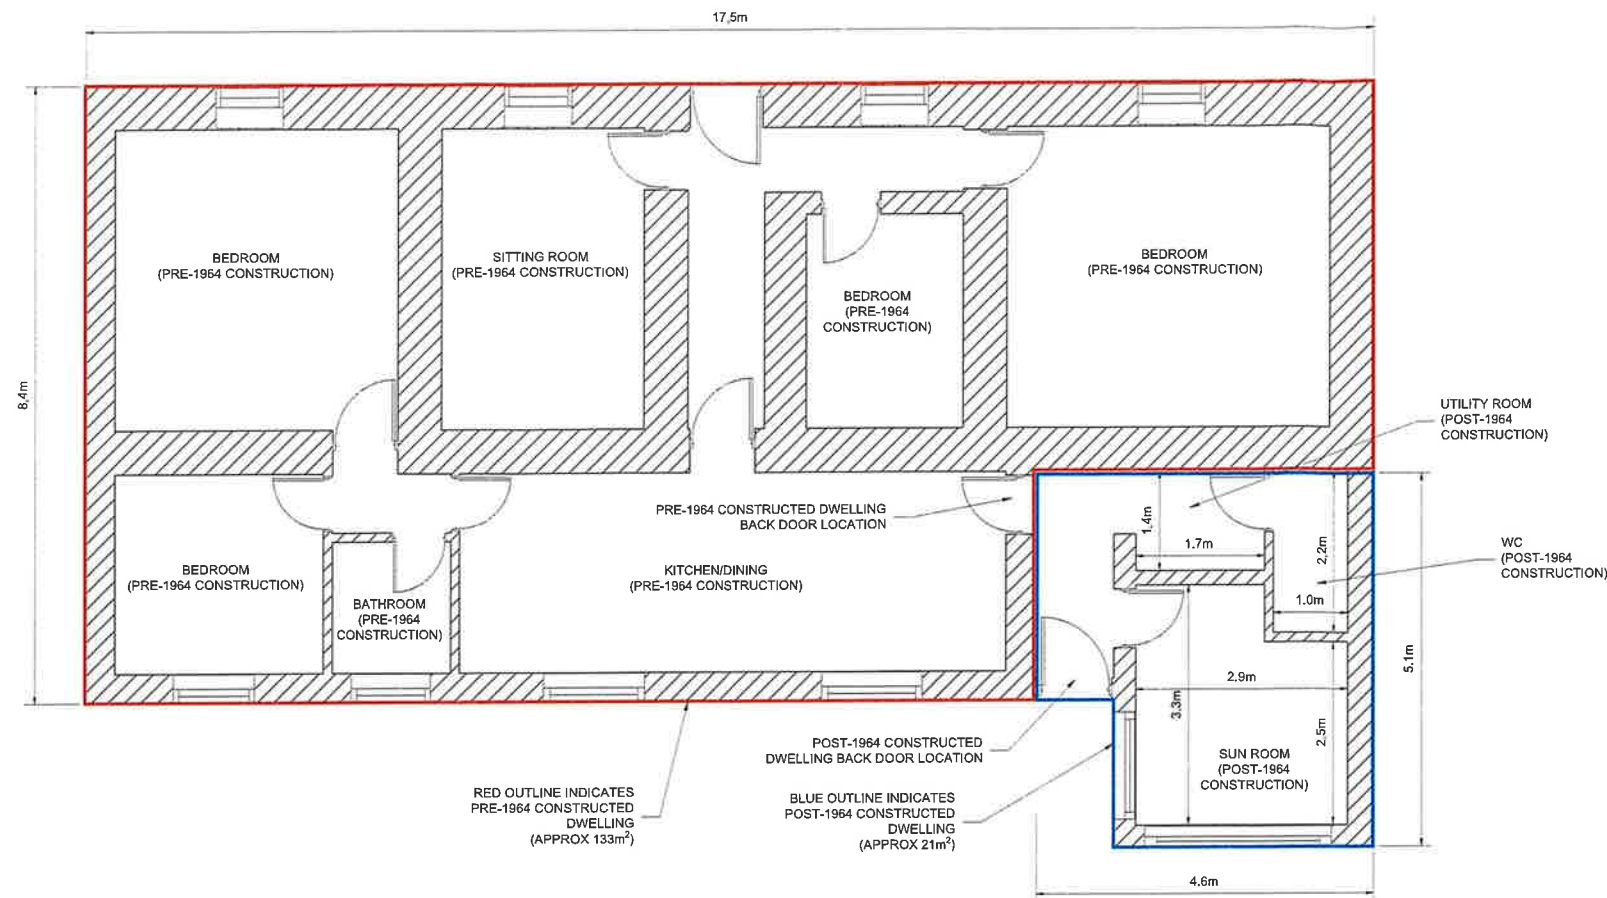

PLAN VIEW
SCALE: @ A3: 1:500, @ A1: 1:250

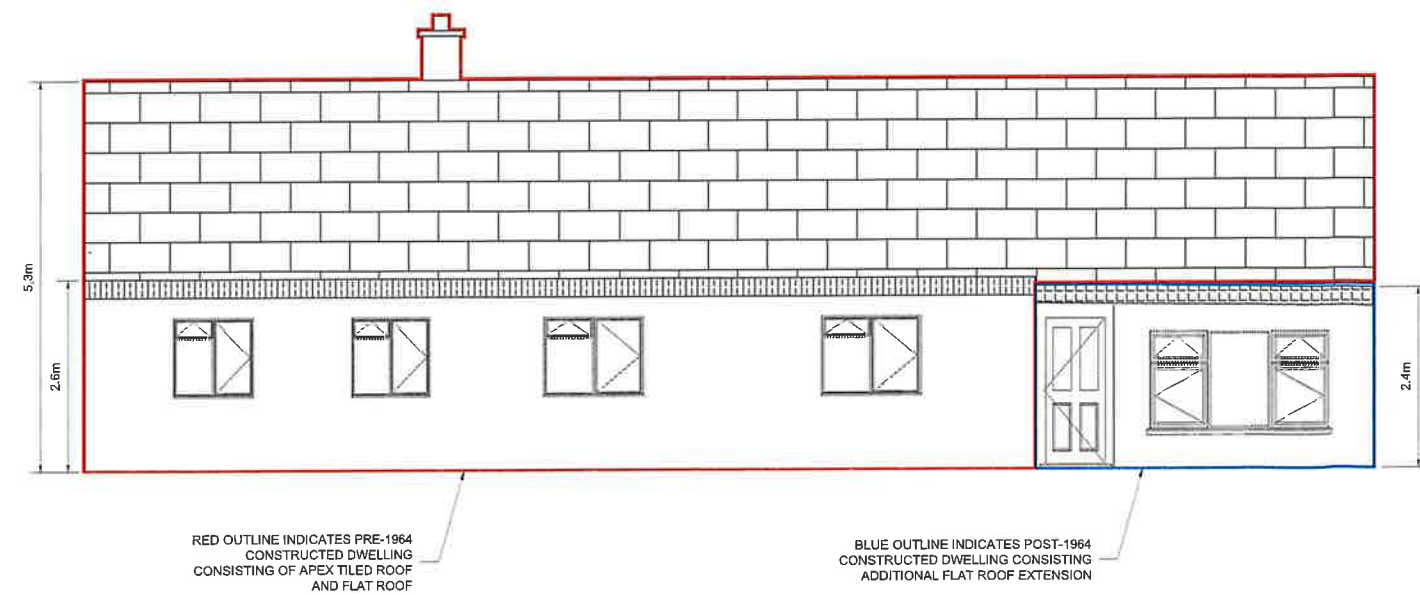

SOUTHEAST FACING ELEVATION VIEW
SCALE: @ A3: 1:500, @ A1: 1:250

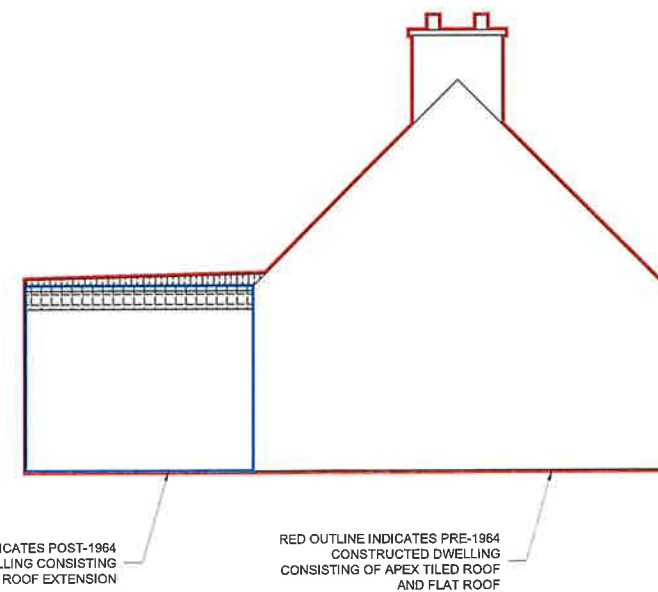

NORTHEAST FACING ELEVATION VIEW
SCALE: @ A3: 1:500, @ A1: 1:250

PLANNING SECTION
LEITRIM COUNTY COUNCIL
28 JUL 2026
REF P. ED-26-51

Client	General Notes (i) Hard copies, dwf and pdf will form a controlled issue of the drawing. All other formats (dwg etc.) are deemed to be an uncontrolled issue and any work carried out based on these files is at the recipient's own risk. The Designer will not accept any responsibility for any errors from the use of these files, either by human error or by the recipient, listing of the un-dimensioned measurements, compatibility with the recipient's software, and any errors arising when these files are used to aid the recipient's drawing production, or setting out on site. (ii) DO NOT SCALE, use figured dimensions only. (iii) This drawing is the property of the Designer, it is a project confidential classified document. It must not be copied, used or its contents divulged without prior written consent. The needs and expectations of client and the Designer must be considered when working with this drawing. (iv) Information including topographical survey, geotechnical investigation and utility detail used in the design have been provided by others. (v) All Levels refer to Ordnance Survey Datum, Malin Head.	ÉANNA MCKEON M.Eng Sc BE C Eng MIEI T 0877400037 E eannamck@gmail.com	Scale 1:250 @ A1 1:500 @ A3	Project SECTION 5 APPLICATION ANTFIELD, AGHAMORE	Title Dwelling Plans and Elevations
Rev	Date	Amendment / Issue	App	Model File Identifier	File Identifier 2026002-GE-001
01	24.06.26				Status -
					Rev 01