

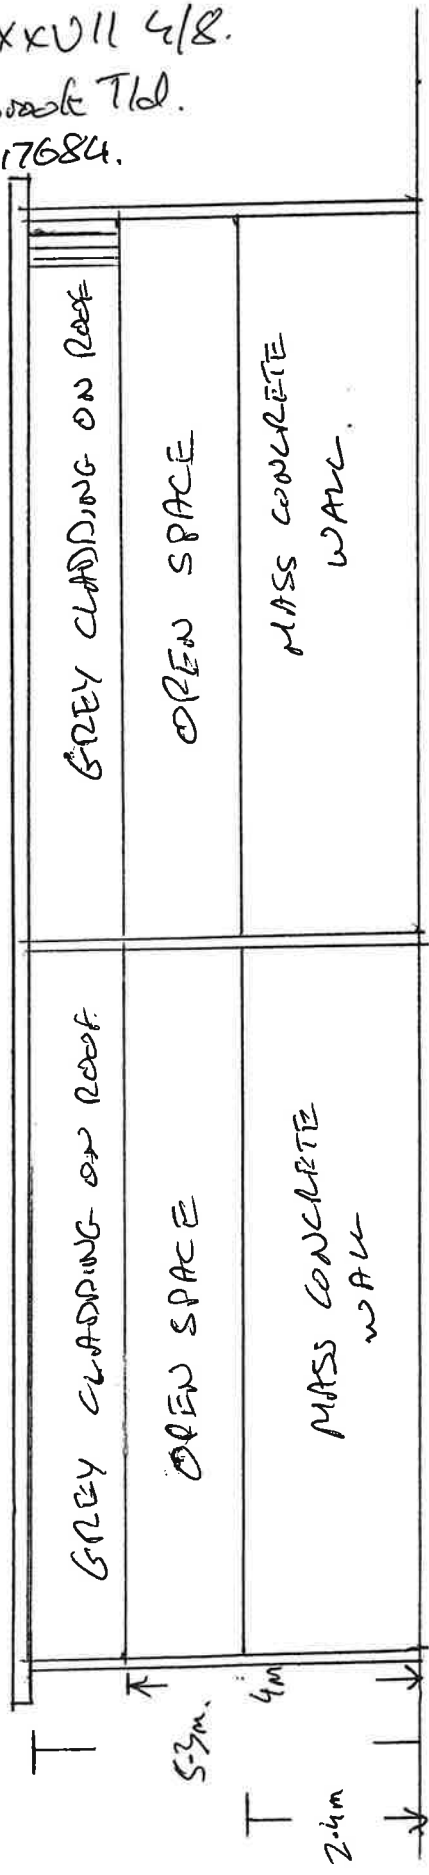
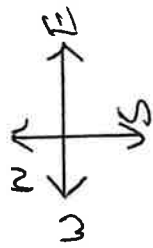


Sau Keene
 Proposed Mine Pit
 OS XXVII 4/8.
 Newbark Tld.
 OBT 1217684.

FRONT ELEVATION.

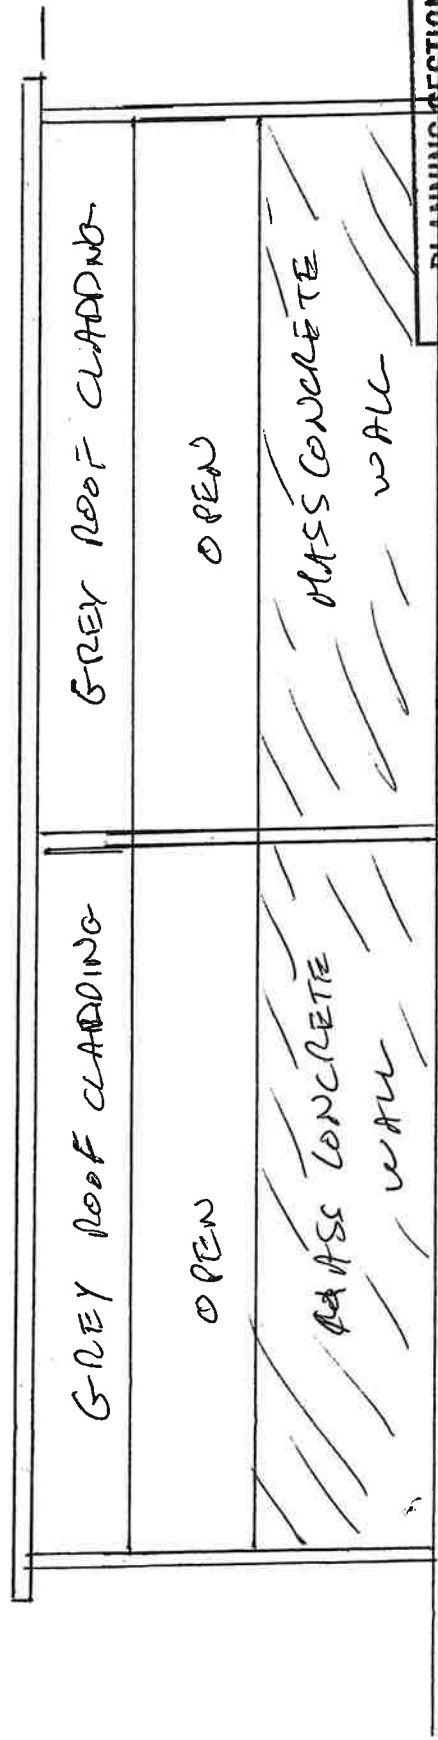

BACK ELEVATION.

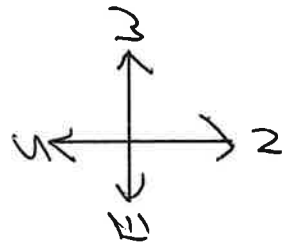

PLANNING SECTION
 LEITRIM COUNTY COUNCIL
 26 FEB 2026
 REF.P. FD-26-09

Drawn Prepared by
 Sau Keene
 Ballinacorney
 Leabon AD
 Kavan-Shannon