


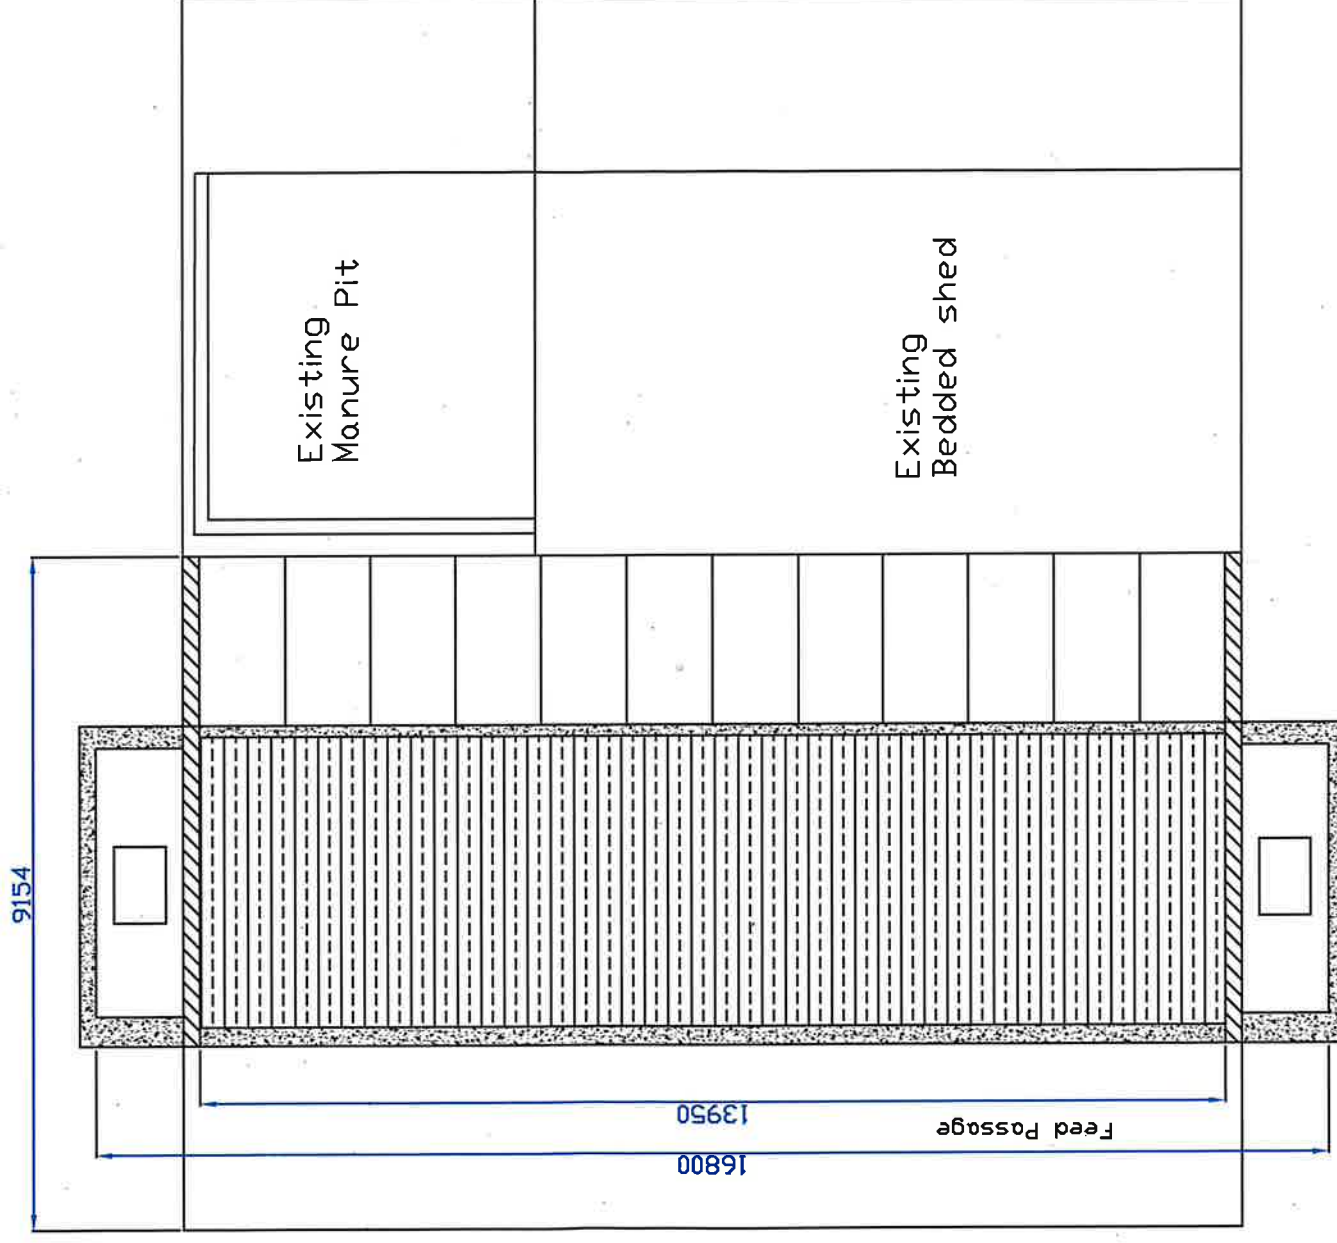

Job title: Proposed Shed
Plan and Cross section

Client: Paul Bohan

Site address: Drungunny,
Aughavas
Co. Leitrim

Drawn By: Mark Kerrigan
Agricultural Consultant
Drumderglin
Carrigallen
Co. Leitrim
086 3859175

Date: 17/04/2026
Scale: 1:100