
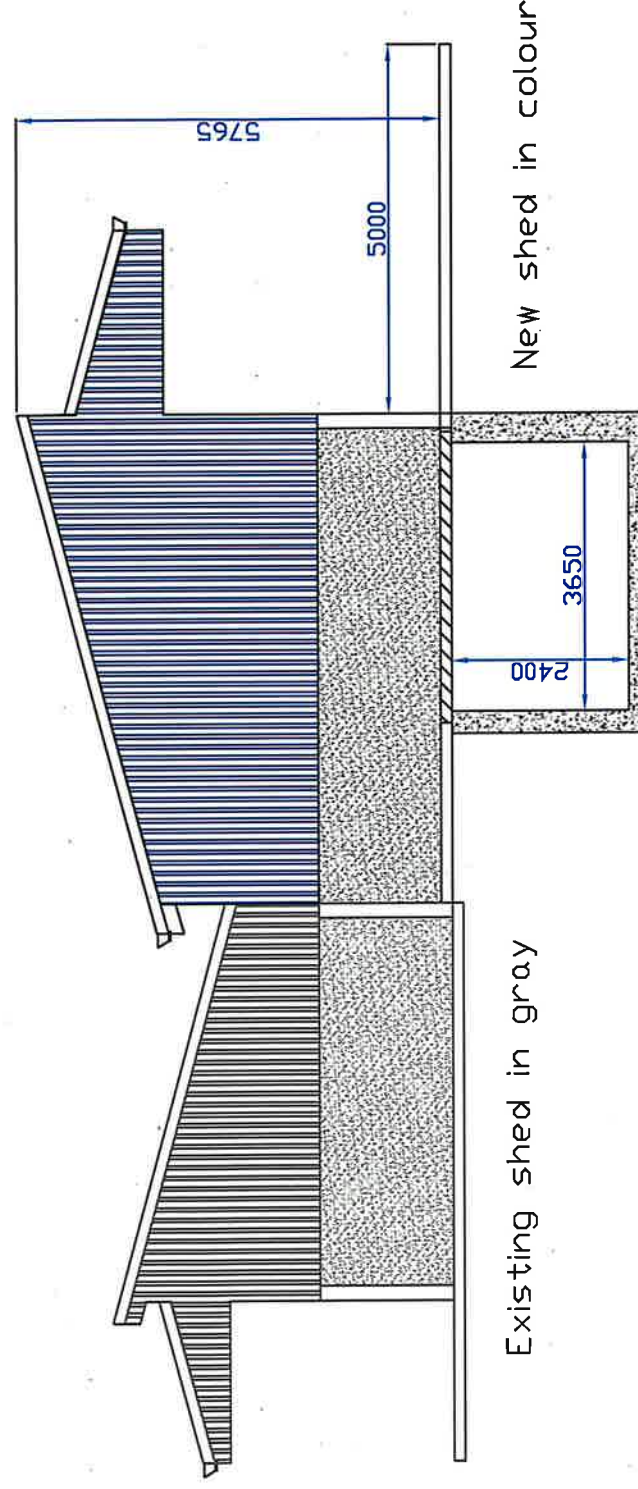


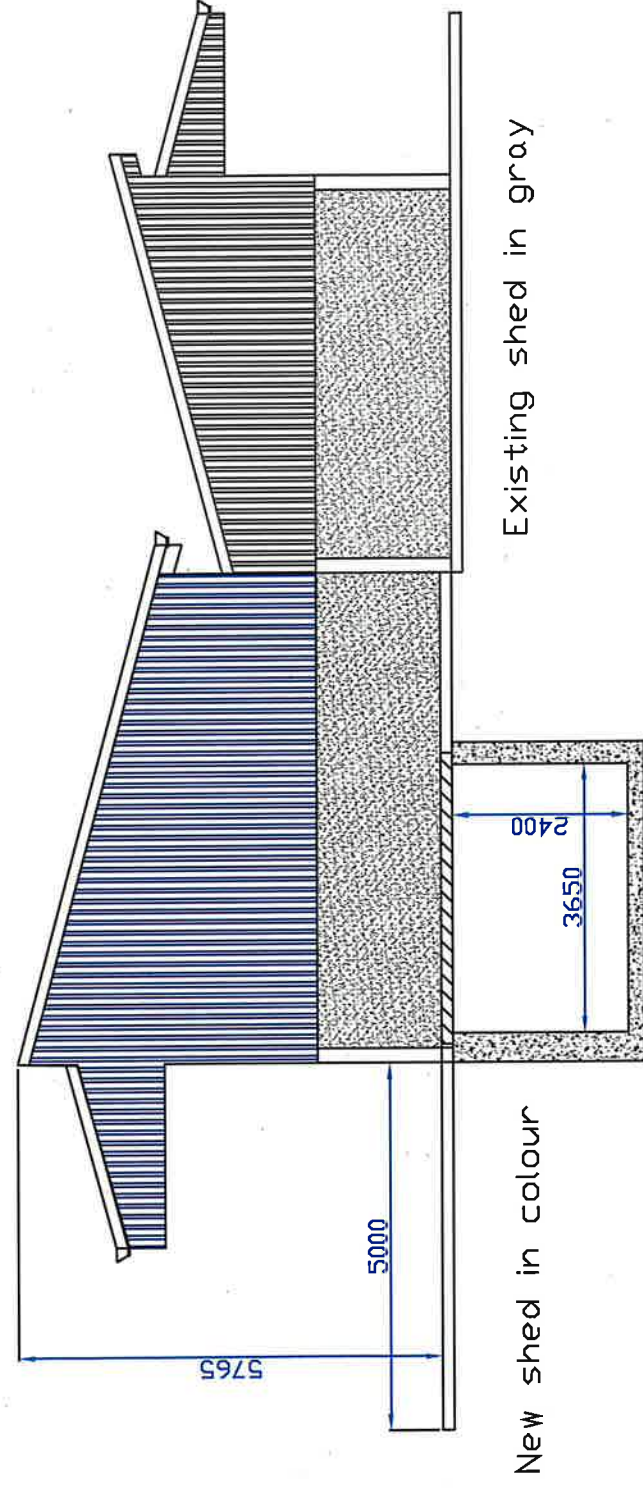

Job title:	Proposed Shed End Elevations
Client:	Paul Bohan
Site address:	Drumgunny, Aughavas Co. Leitrim
Drawn By:	Mark Kerrigan Agricultural Consultant Drumderglin Carrigallen Co. Leitrim 086 3859175
Date:	17/04/2026
Scale:	1:100