


Note

PLANNING SECTION
LEITRIM COUNTY COUNCIL

27 MAR 2026

REF P. ED-26-21

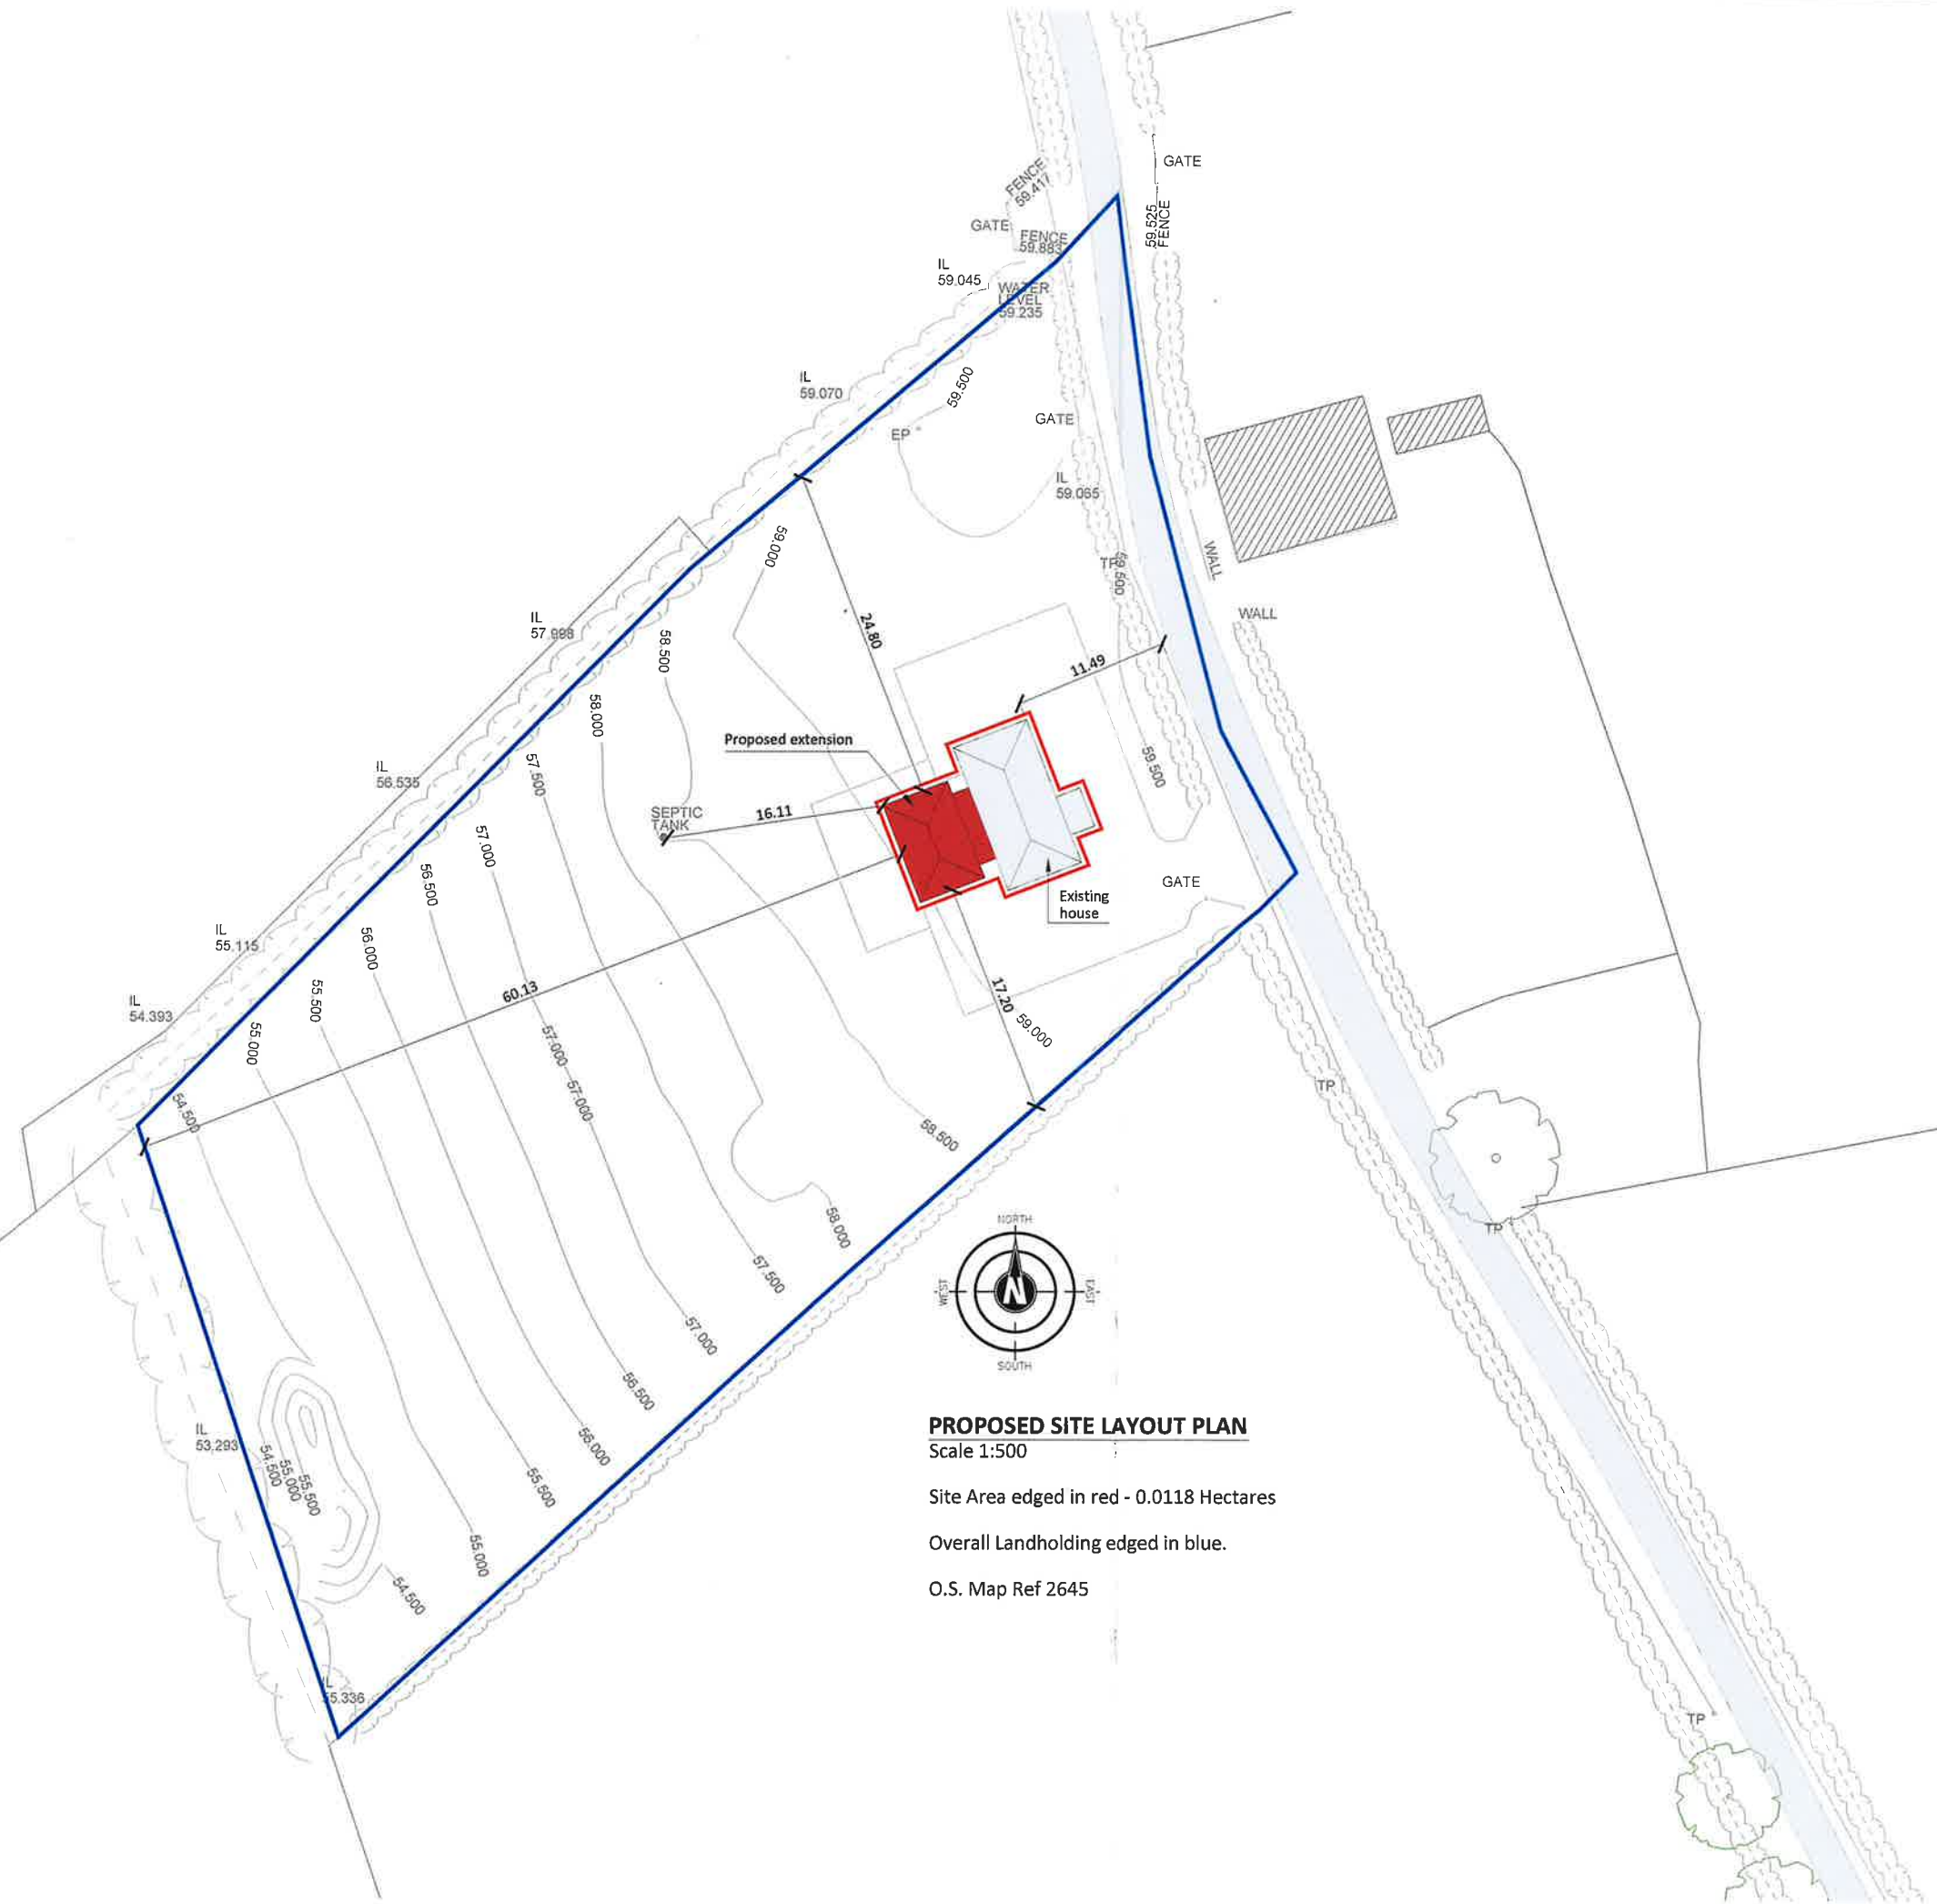

PROPOSED SITE LAYOUT PLAN

Scale 1:500

Site Area edged in red - 0.0118 Hectares

Overall Landholding edged in blue.

O.S. Map Ref 2645

Copyright

All rights to the drawings and designs are held by O'Daly Architects Limited. Reproducing, sharing, or storing any part of this content, either in 2D or 3D format, by any method – including digital, photocopying, or other mechanical processes – without written consent from the copyright holder is strictly prohibited.

The content cannot be saved in any digital storage system without the copyright holder's written agreement. The rights and identification of the original creator for these designs are reserved.

The drawings and designs were produced by the copyright holder under an exclusive agreement for a specific client. Use of this content is restricted to this client based on the license's terms. Any permissions granted by the copyright holder under this license cease once the license ends or if the licensee faces insolvency issues.

O'Daly Architects Limited disclaims any liability for unauthorised or unlicensed use of the designs and for any actions based on them. Construction based on these designs is not allowed unless there's explicit written approval from the copyright holder.

oda
o'daly architects

RIA I Registered Architect 2026

RIA I Practice Member 2026

www.odaly.ie / ivan@odaly.ie
087 0925233 / 046 9021283

1st floor, Unit 13 B, Mullaghboy Industrial Estate,
Navan, County Meath, C15 X31N.

Project.	Proposed renovation of and extension to existing house at Cloonboniagh South, Mohill, Co. Leitrim, N41 PV06.		
Drawing No.	22005-AR-PL-100	Stage.	Section 5
Note.		Rev.	R0
Paper.	A3	Drawn.	iod
Client.	Ross O'Daly & Gillian Carroll	Checked.	iod
		Scale.	1:500
		Date.	21.03.2026

Proposed Site Layout Plan