
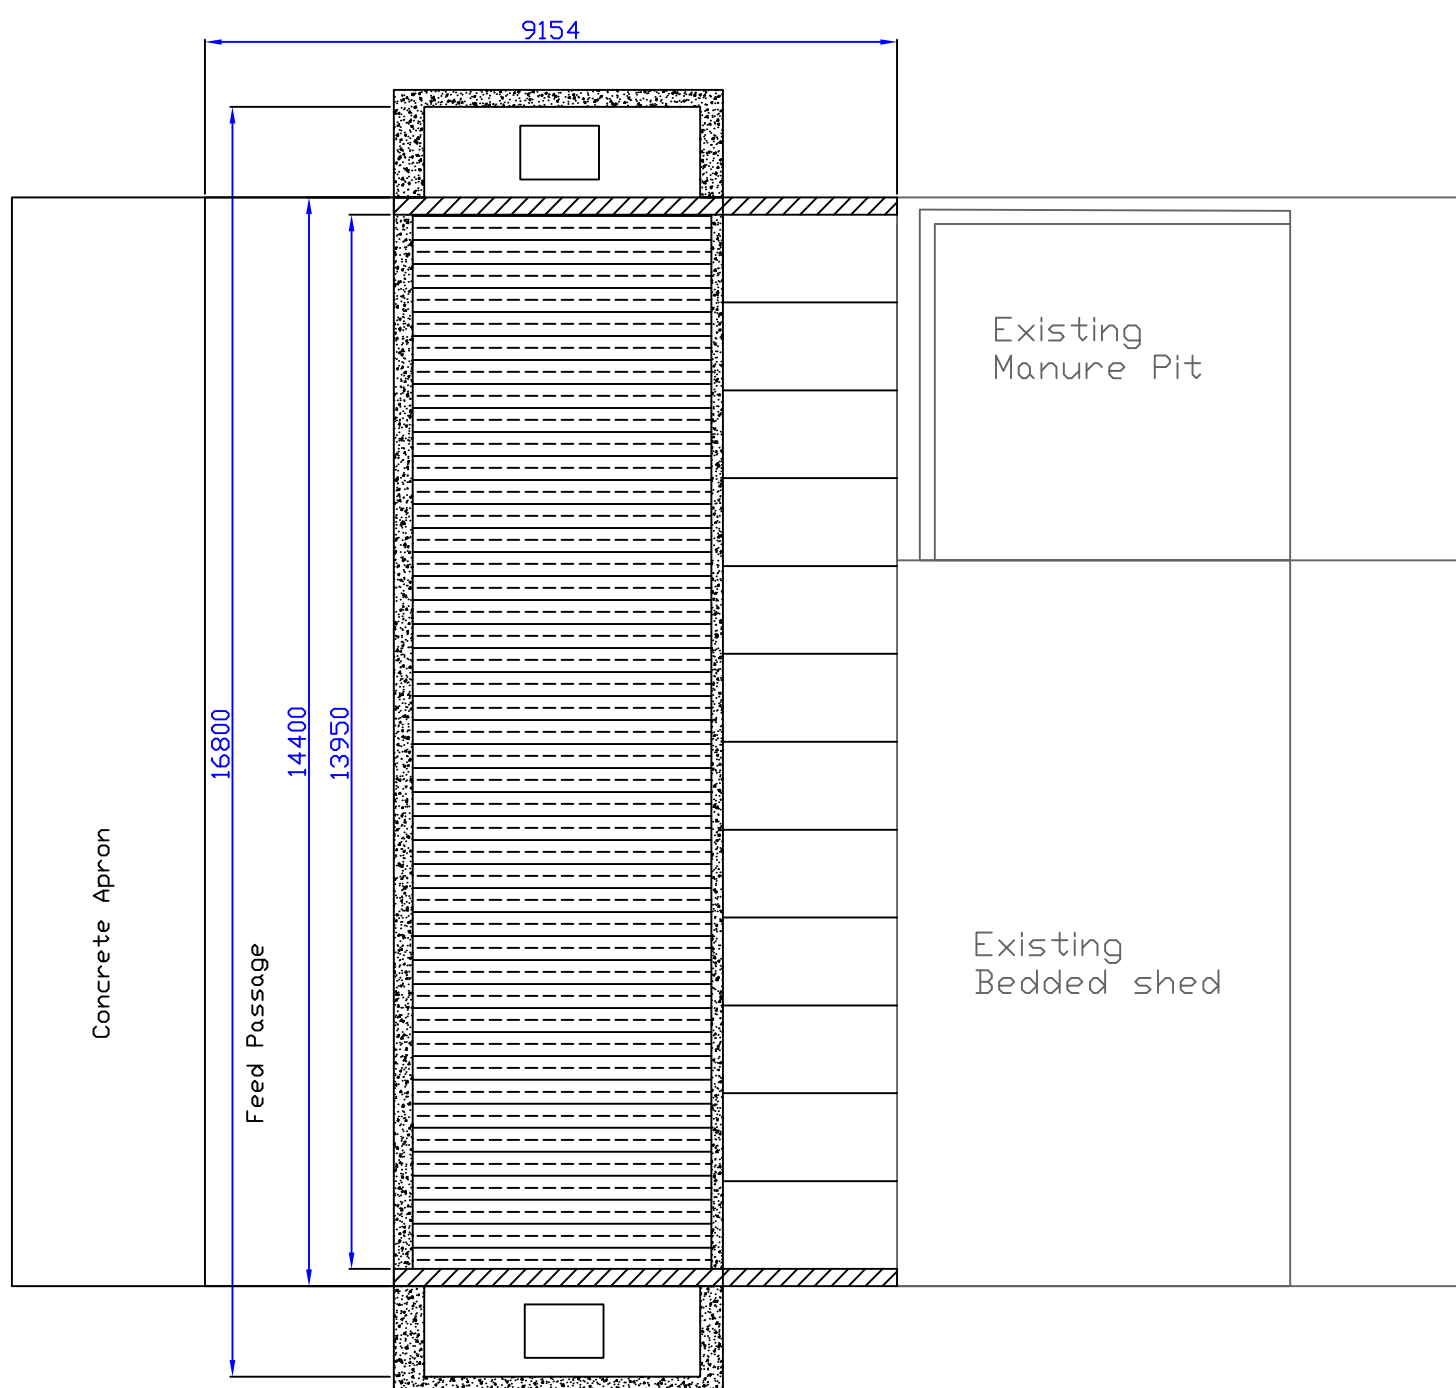


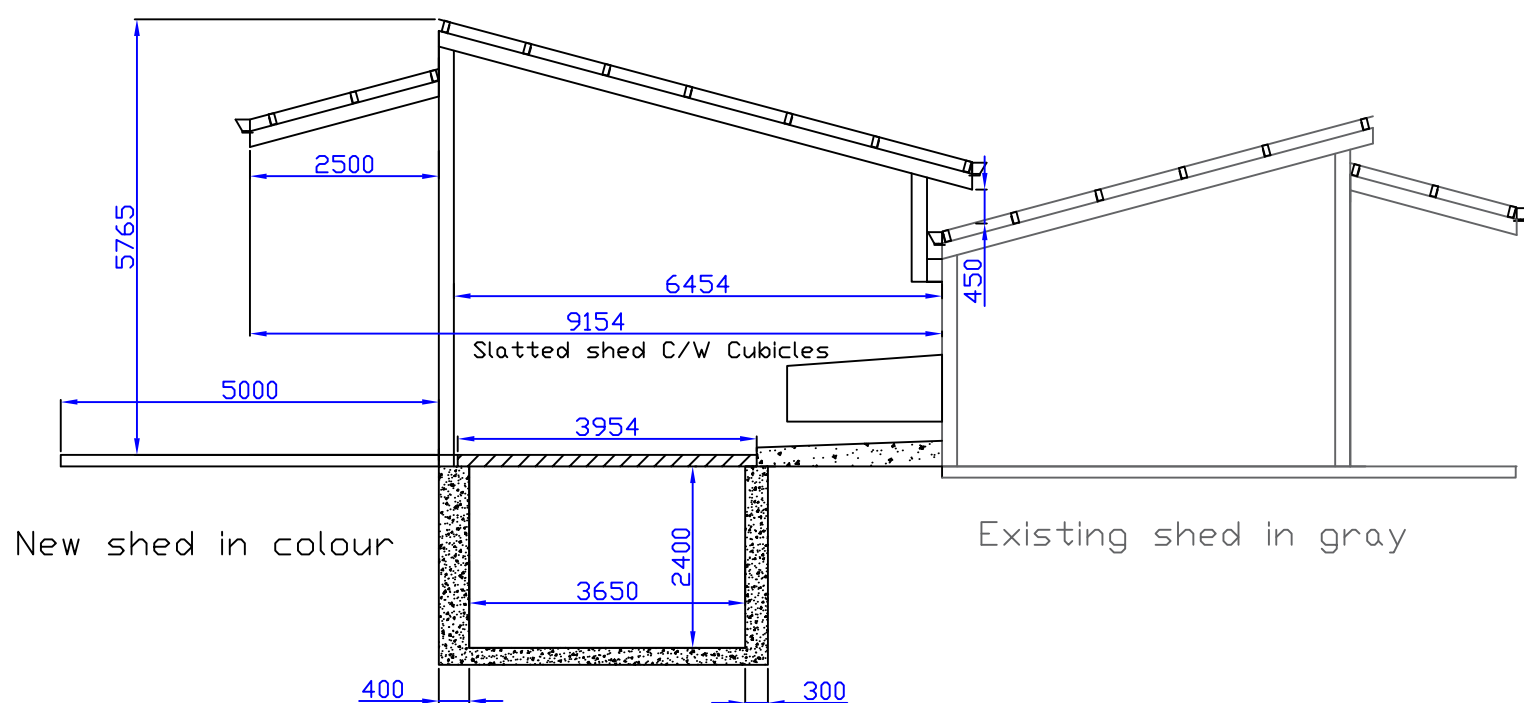

PLANNING SECTION
LEITRIM COUNTY COUNCIL

21/05/26

REF P. ED-26-28

Job title:	Proposed Shed Plan and Cross section
Client:	Paul Bohan
Site address:	Drumgunny, Aughavas Co. Leitrim
Drawn By:	Mark Kerrigan Agricultural Consultant Drumderglin Carrigallen Co. Leitrim 086 3859175
Date:	17/04/2026
Scale:	1:100